




1 1:50 GROUND FLOOR PLAN  
E 100 EXISTING

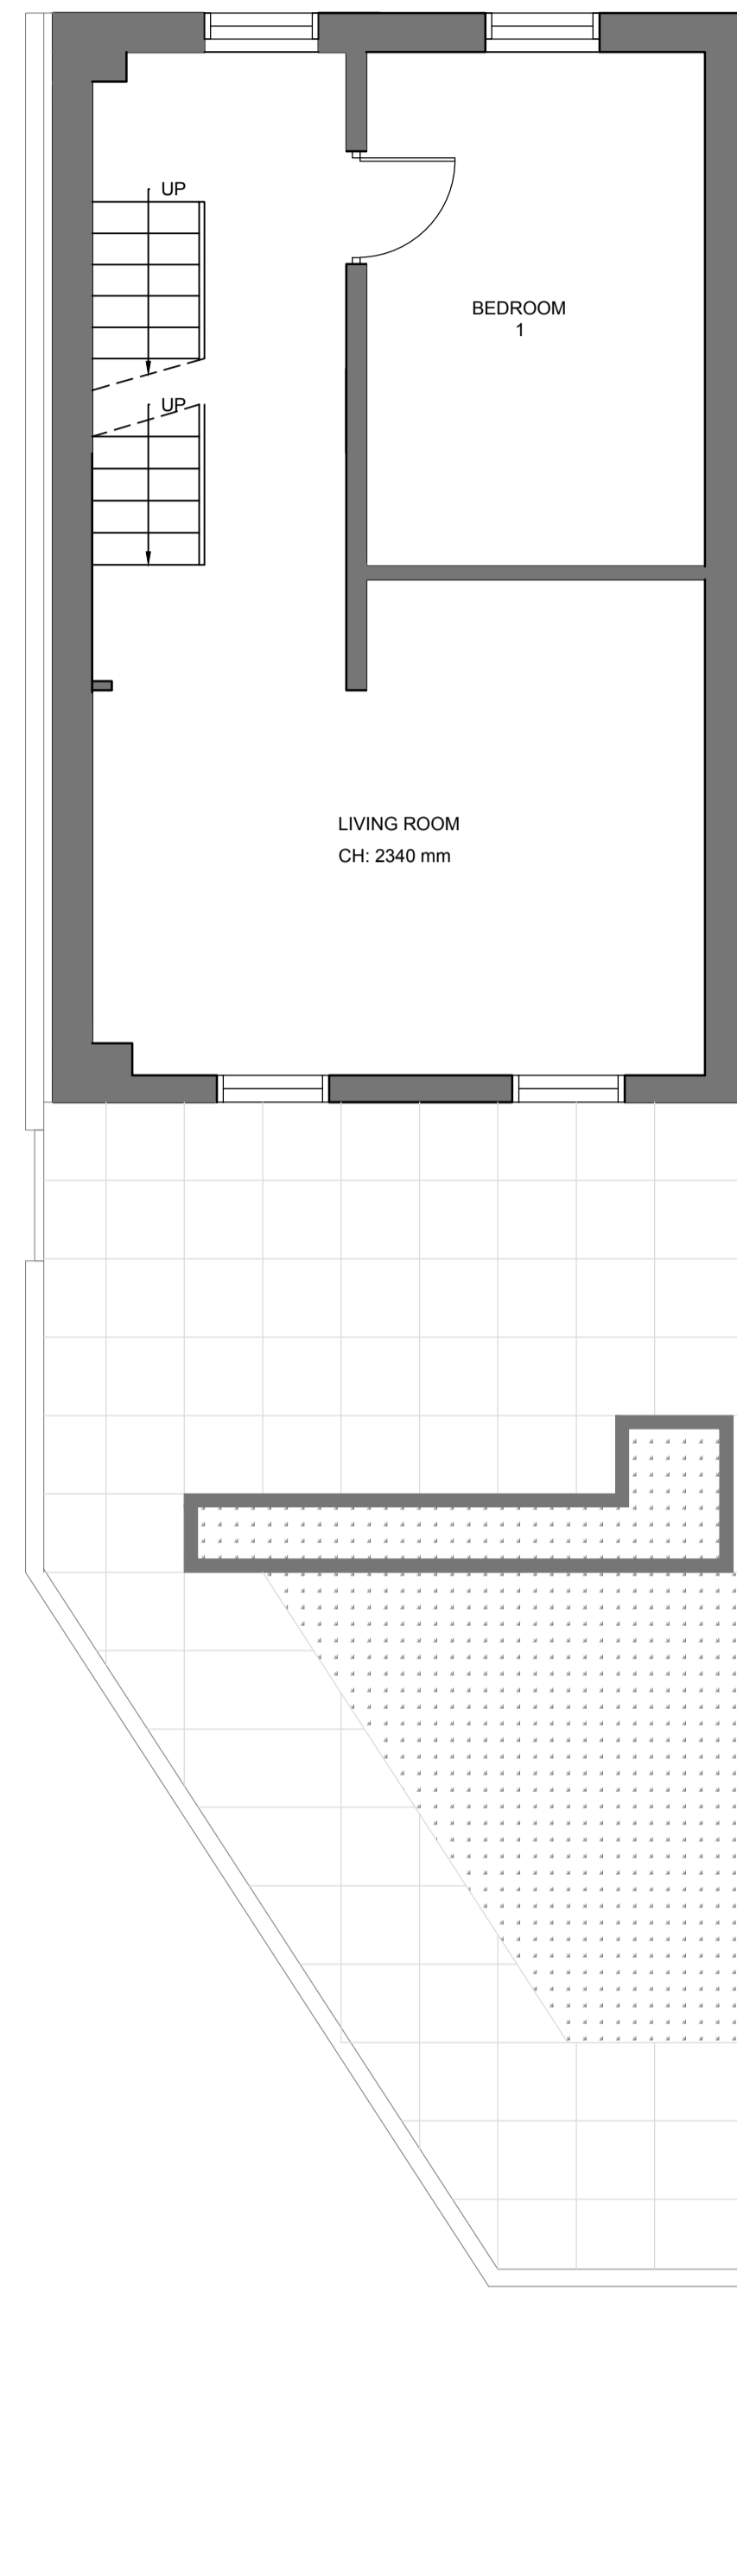


2 1:50 FIRST FLOOR PLAN  
E 100 EXISTING

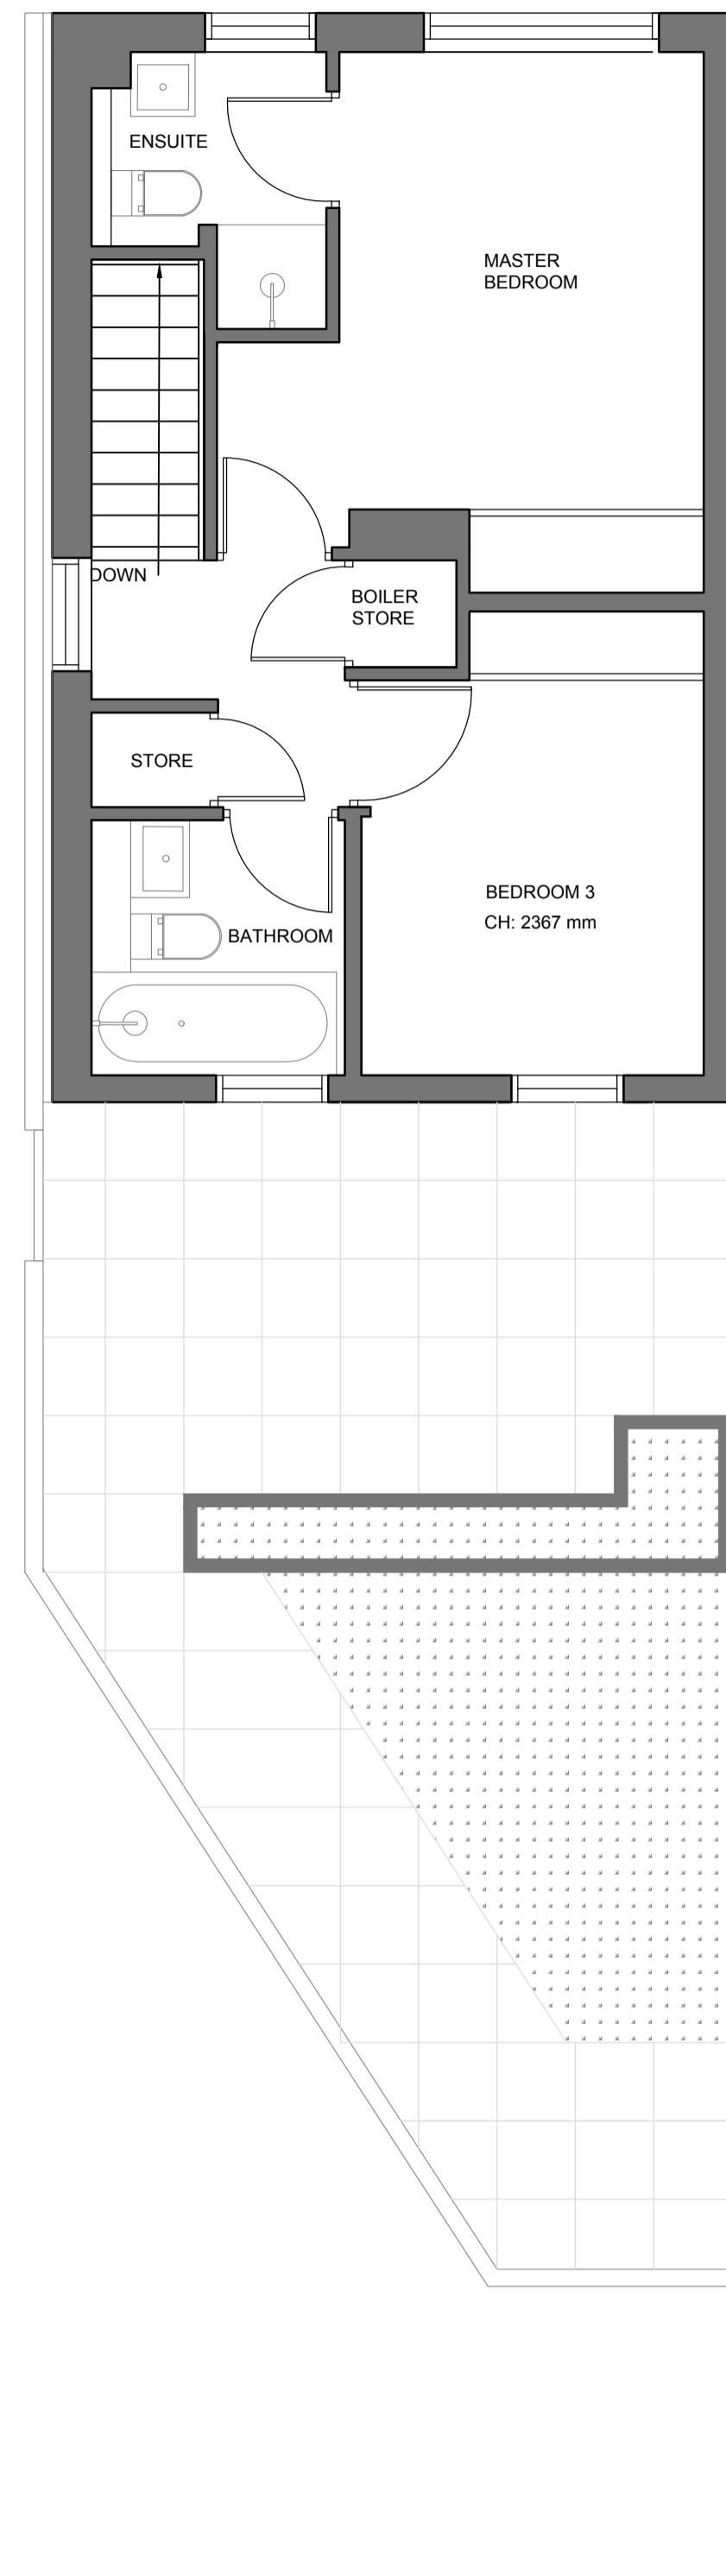

3 1:50 SECOND FLOOR PLAN  
E 100 EXISTING

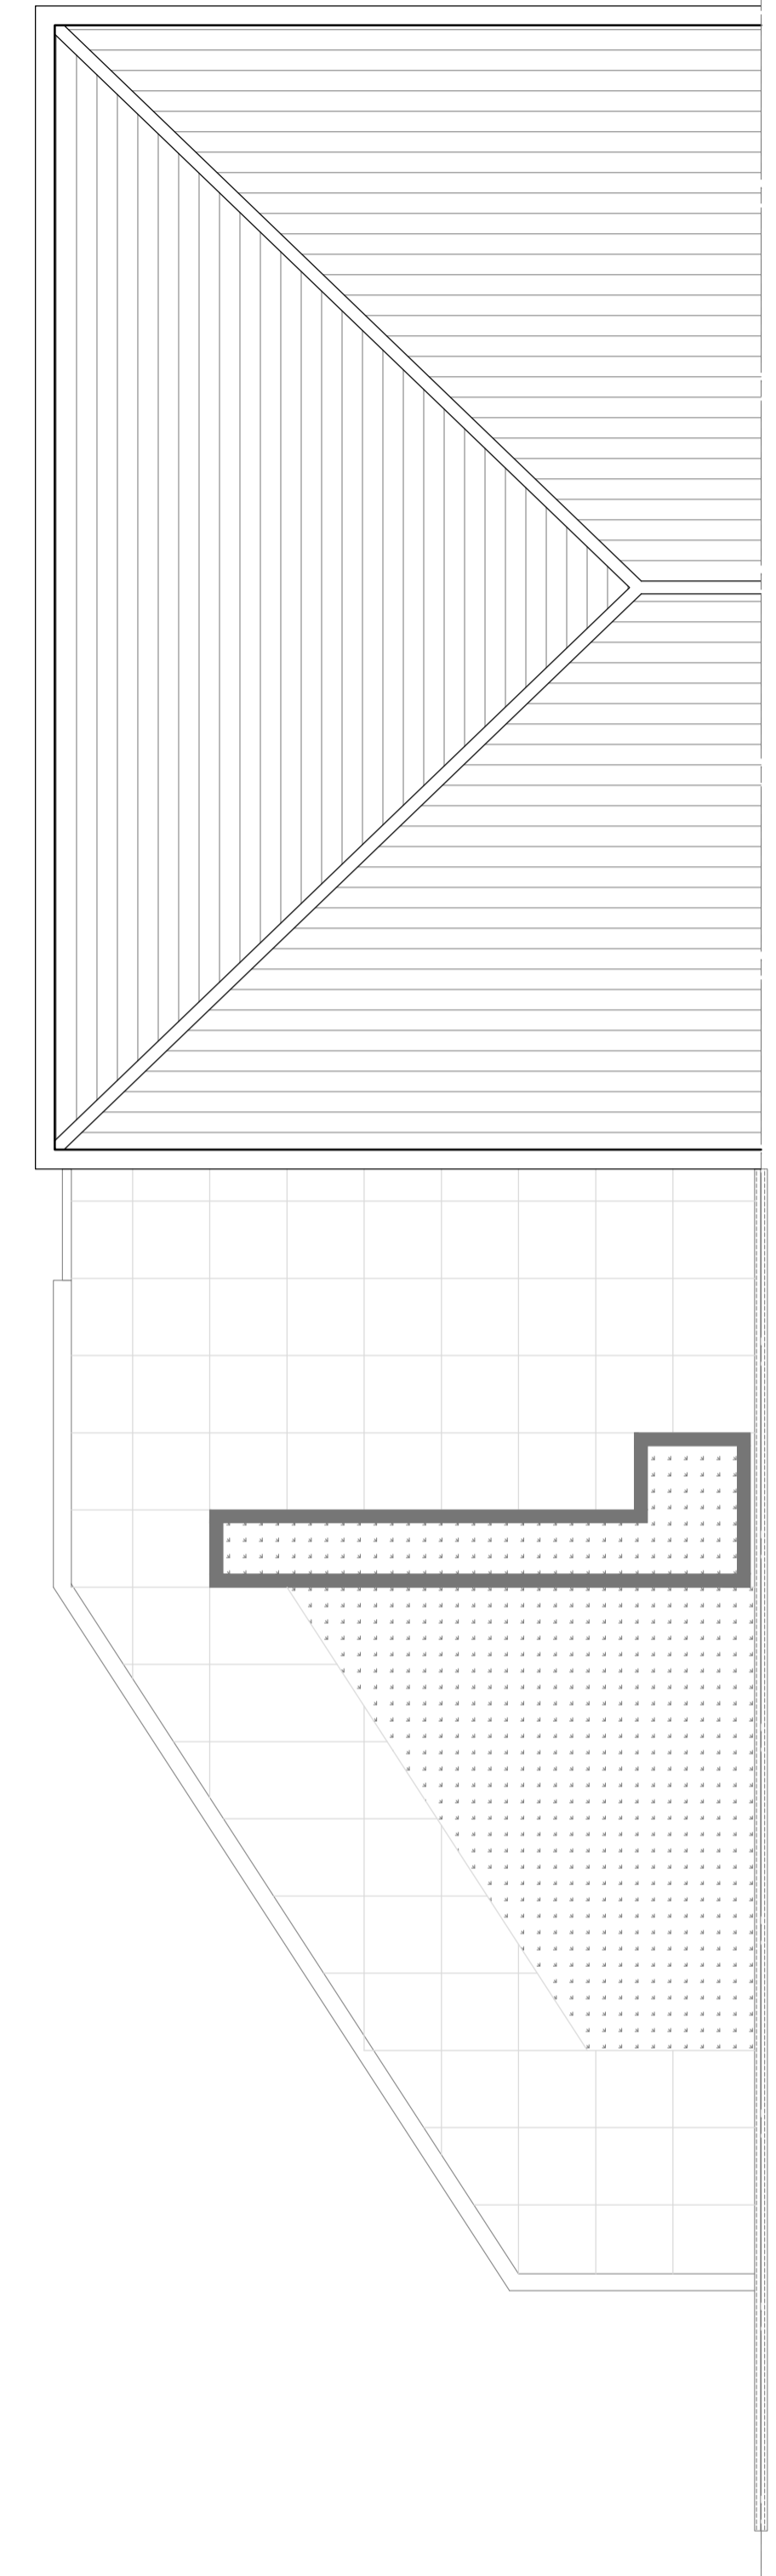

4 1:50 ROOF PLAN  
E 100 EXISTING

 

Notes:  
 Copyright of this drawing remains the property of Atelier iad Ltd and should not be reproduced in full or parts or re-issued without written permission from Atelier iad Ltd  
 All dimensions shown are in millimetres, unless otherwise stated. Any use of these dimensions, other than for general reference, should be the subject of third party checking on site.  
 Any work that is carried out on the basis of this drawing should be carried out to all relevant British Standards and associated manufacturer's instructions / recommendations.

Rev	Date	Description
-----	------	-------------

project Number:  
20-002  
drawing Number:  
E100

Rev  
00

Scale  
1:50 @ A1  
1:100 @ A3  
Date  
19.02.21

Size  
A1  
Dm By  
IF

Site Address:  
3 COLLARD PLACE  
CAMDEN, LONDON  
NW1 8DU

Title:  
EXISTING  
FLOOR PLANS

