

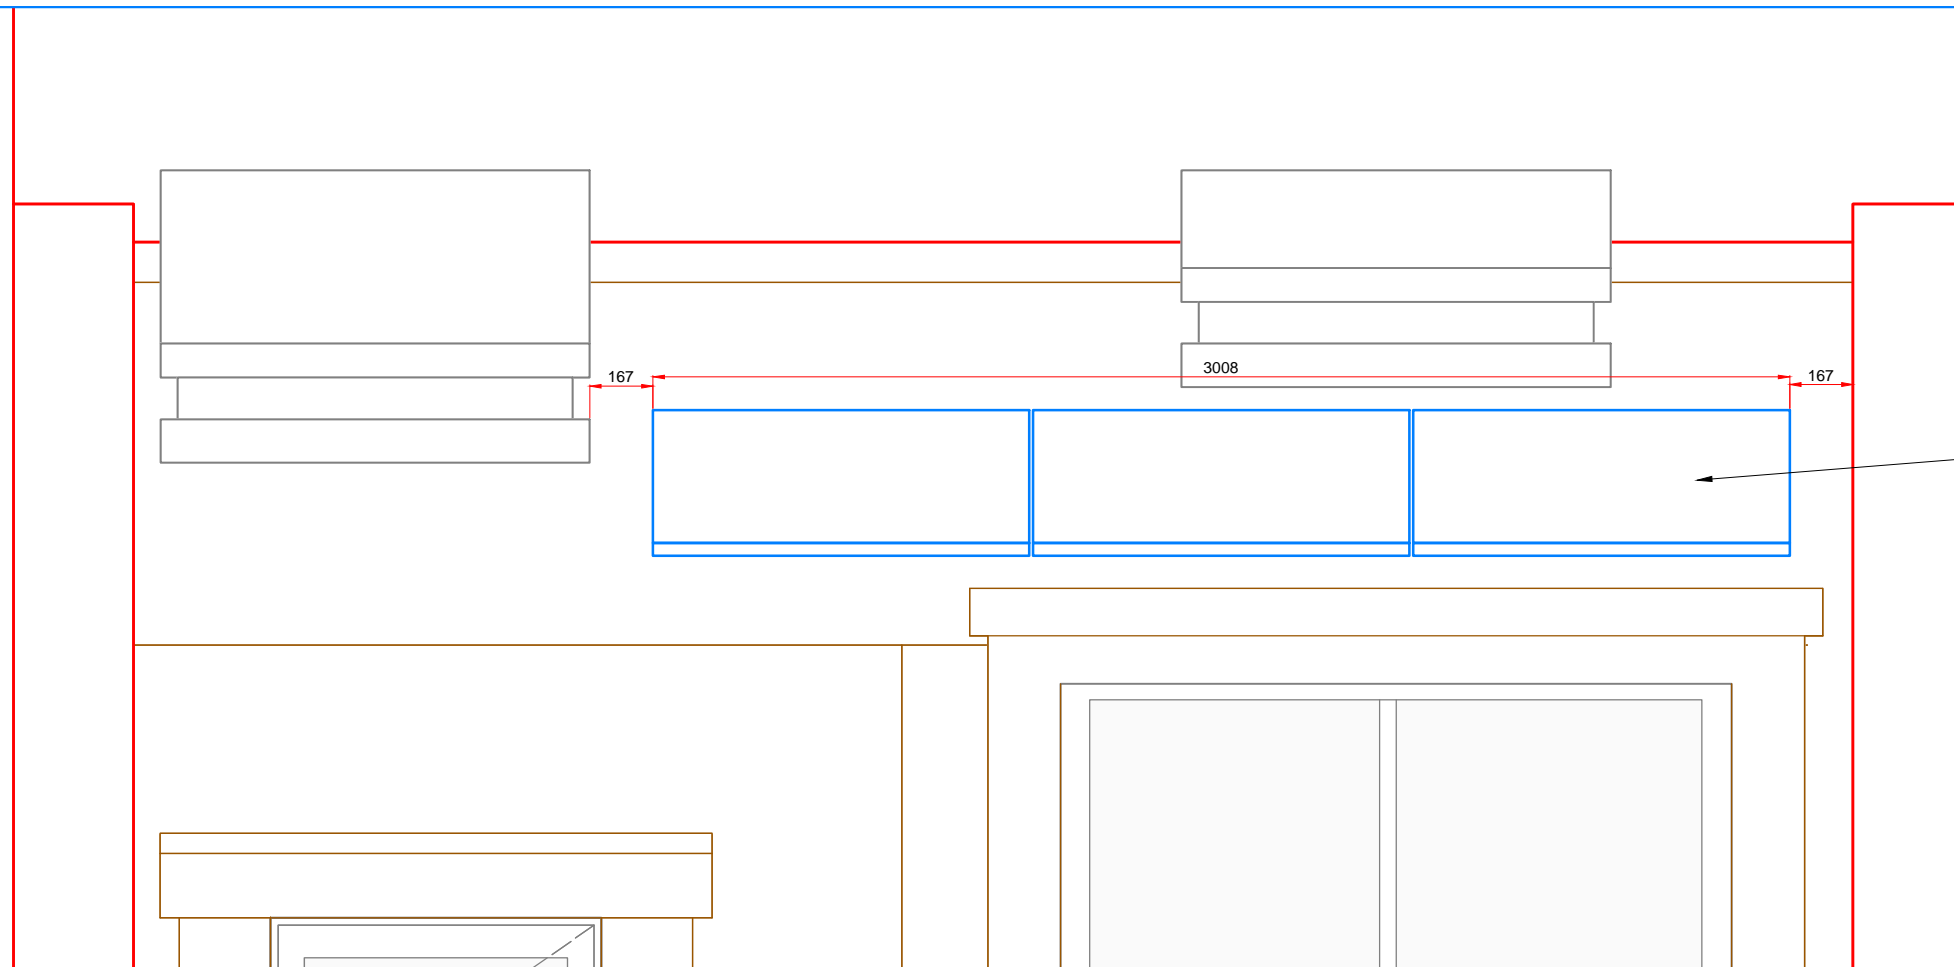


REAR ELEVATION: SCALE 1:20

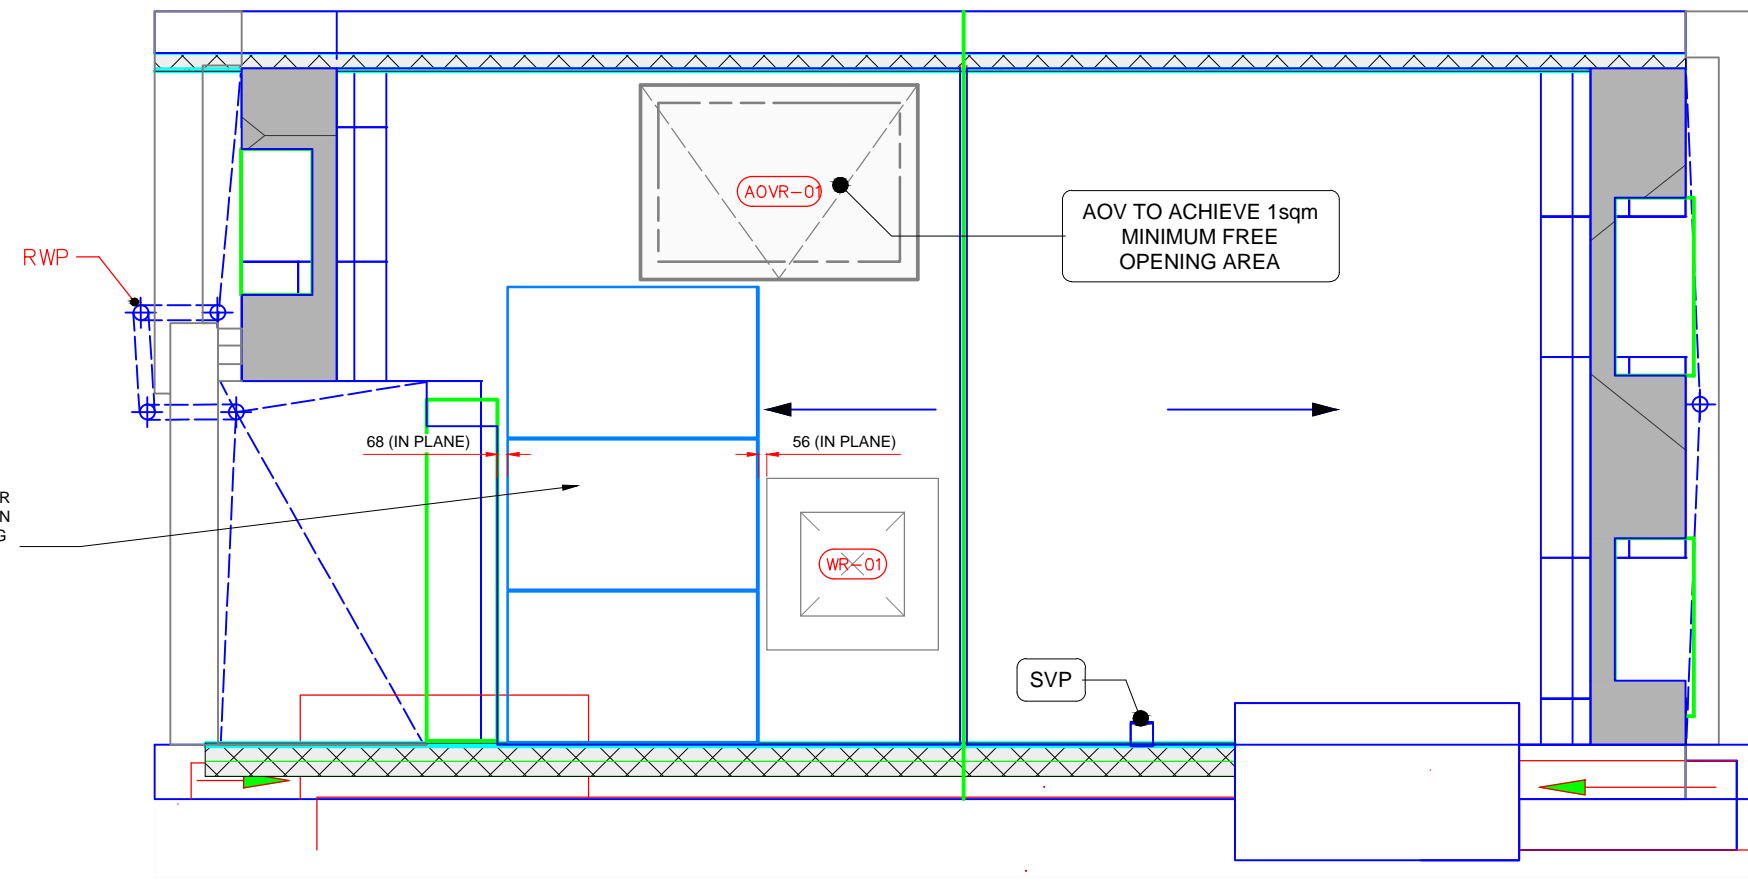

3 x JA SOLAR JAM60S10-340/MR
340Wp SOLAR PV MODULES ON
VALKPITCHED RAIL MOUNTING
SYSTEM (BRACKETS TO BE
WEATHERED BY ROOFING
CONTRACTOR); 1.02kWp

 

3 x JA SOLAR JAM60S10-340/MR
340Wp SOLAR PV MODULES ON
VALKPITCHED RAIL MOUNTING
SYSTEM (BRACKETS TO BE
WEATHERED BY ROOFING
CONTRACTOR); 1.02kWp

Scan our QR code to register your system on the C3 Hub for access to all your Operations & Maintenance information and to redeem your 10% service discount code!



Drawing N°	GO-ST001			
TITLE:	Solar PV Layout			
Client:	T.B.C.			
Project:	Goodge Street			
Address:	9 Goodge Street., London, W1T 2PE			
SCALE	REV	DRAWN	CHKD	DATE
1:50	0	MB	IR	20/11/2020

TOTAL SYSTEM: 3 x 340Wp JA SOLAR JAM60S10-340/MR PV MODULES (1689 x 996 x 35mm); 1.02kWp

FOR APPROVAL

