





EXISTING FRONT ELEVATION [SOUTH FACING]

KEY

- GREEN DASHED LINE TREE [OMITTED FOR EASE OF REFERENCE]
- BLACK DASHED LINE FRONT GARDEN WALL [OMITTED FOR EASE OF REFERENCE]

SCALE BAR (METERS)

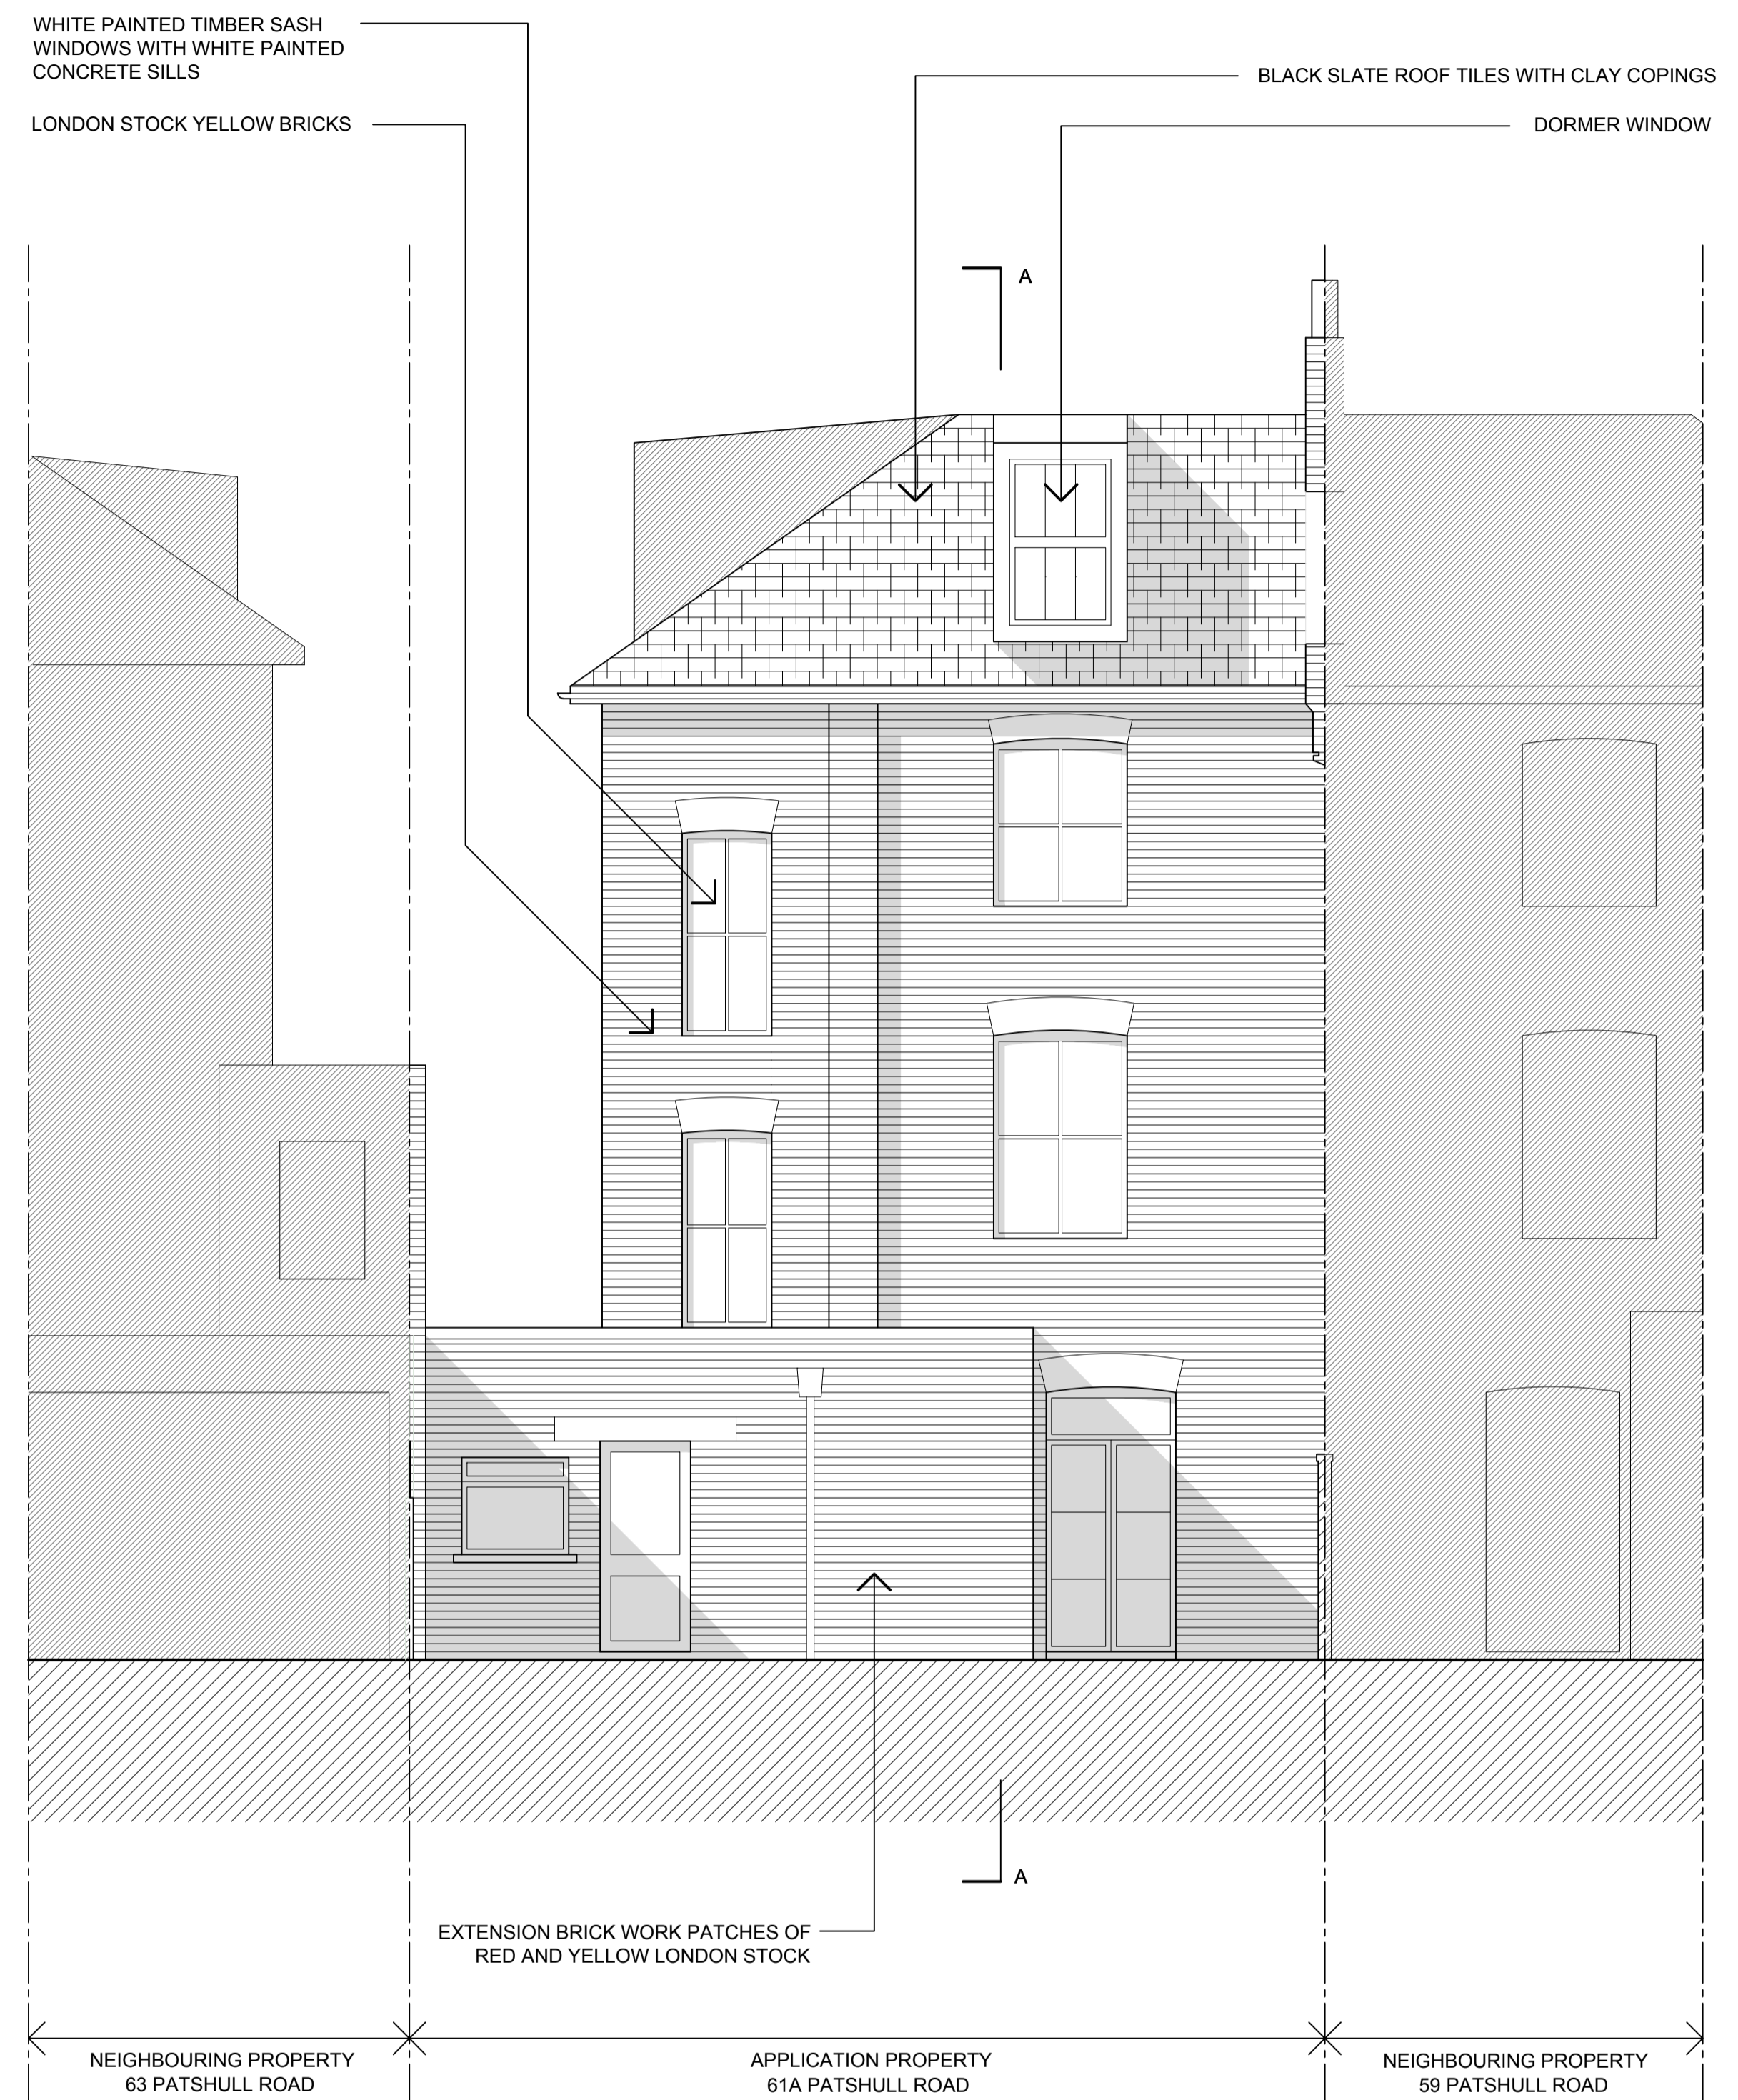 

EXISTING REAR ELEVATION [NORTH FACING]

REVISIONS			
<p>A: The Mill Architecture + Interior Design Stanley Building 7 Pancras Square Kings Cross London N1C 4AG E: info@milldesign.net T: 020 3652 3598</p>			
CLIENT		Jasmin Crilly	
JOB TITLE		Patshull Road	
DRAWING TITLE		Existing Elevations	
DRAWING NO.		01-20	
SCALE	1:50@ A1	DATE	Feb 2021
DRAWN	SJM	CHECKED	SJM
<p>All dimensions are indicative for planning purposes only. All dimensions to be measured on site prior to purchasing and construction.</p>			
<p>© copyright The Mill Architecture and Interior Design Limited all rights reserved</p>			