

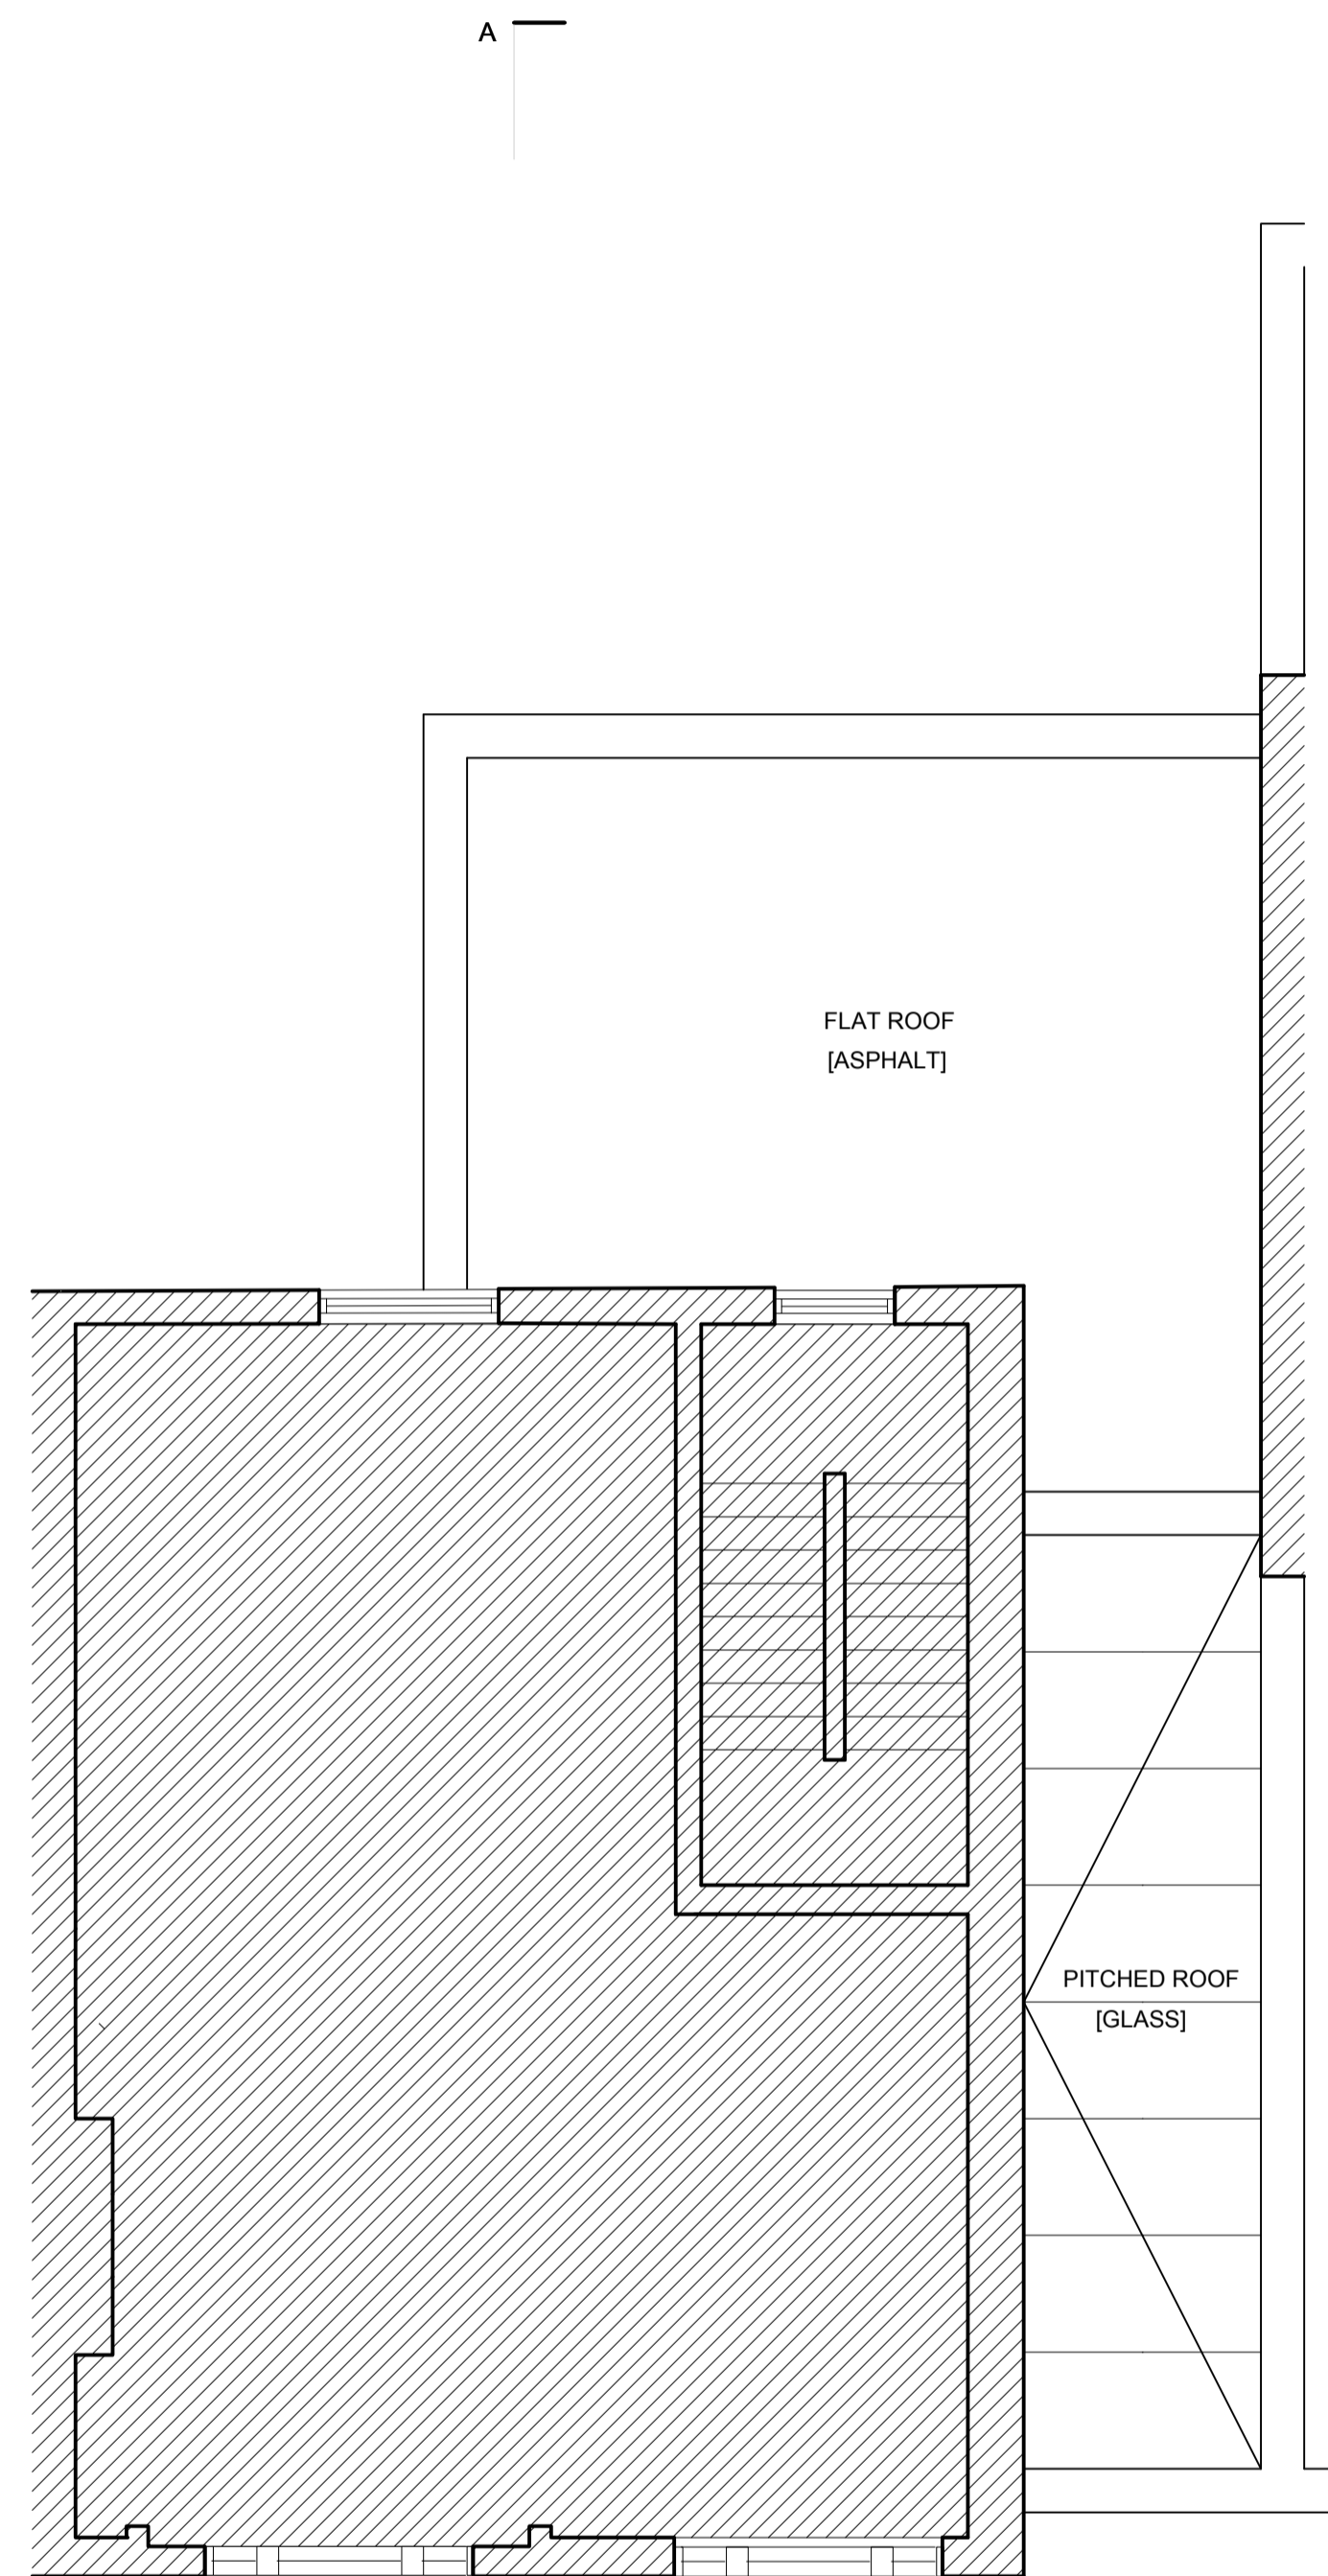


EXISTING GROUND FLOOR PLAN EXISTING

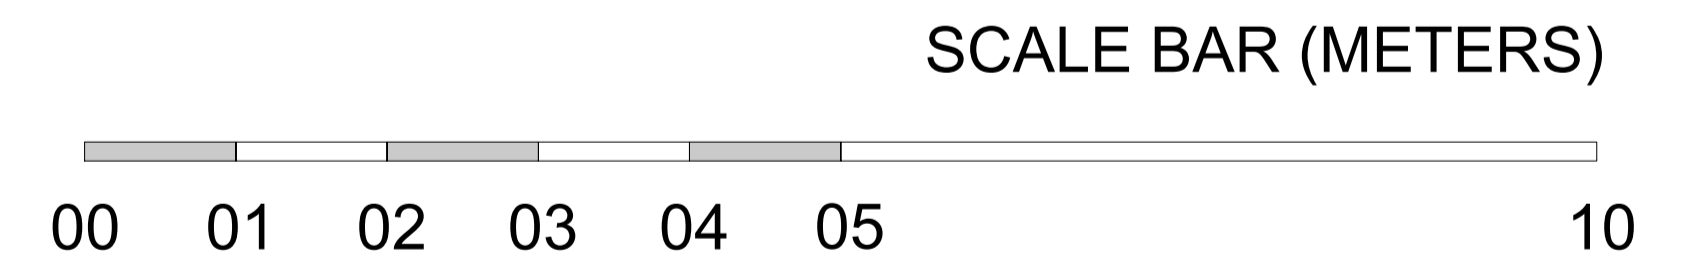

EXISTING FIRST FLOOR PLAN

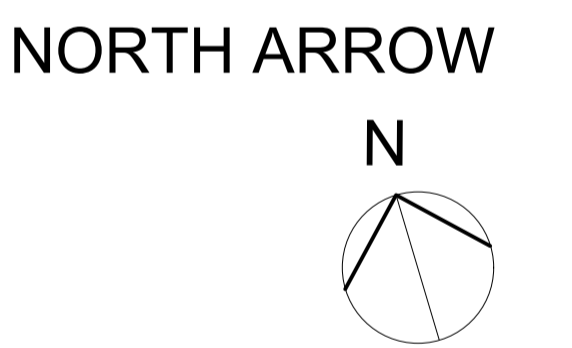

REVISIONS

A: The Mill | Architecture + Interior Design
 Stanley Building
 7 Pancras Square
 Kings Cross
 London N1C 4AG
 E: info@milldesign.net
 T: 020 3652 3598

CLIENT	Jasmin Crilly		
JOB TITLE	Patshull Road		
DRAWING TITLE	Existing Plans		
DRAWING NO.	01-10		
SCALE	1:50@ A1	DATE	Feb 2021
DRAWN	SJM	CHECKED	SJM

All dimensions are indicative for planning purposes only. All dimensions to be measured on site prior to purchasing and construction.