

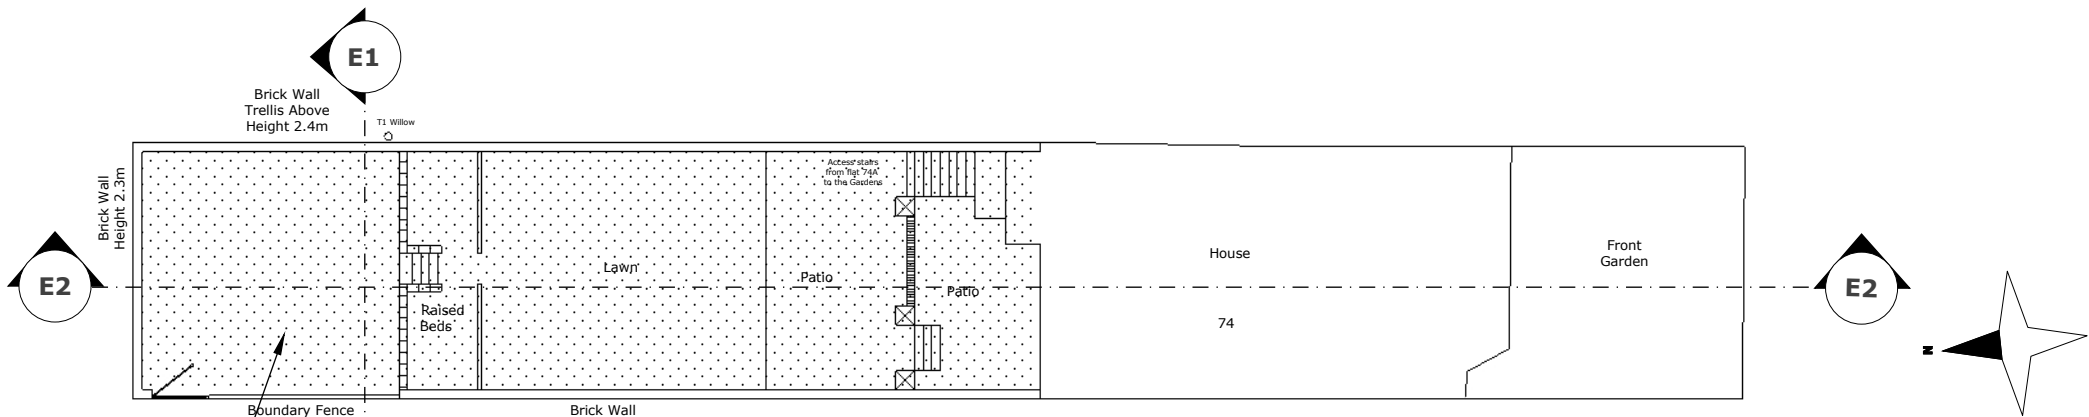
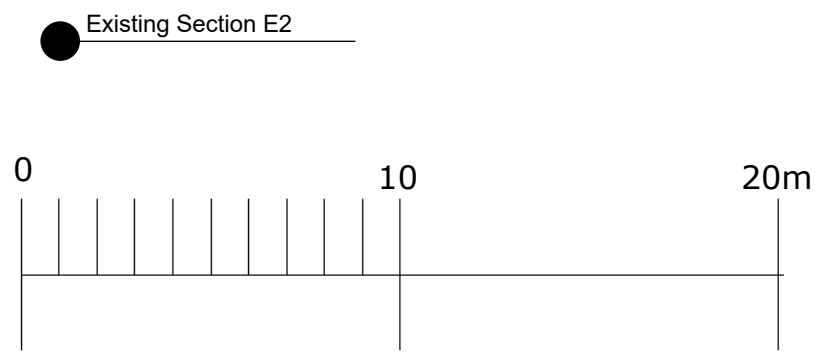


ROOMS OUTDOOR		Rooms Outdoor Limited 14 Market Road London, N7 9PW Tel: 02076070088 www.roomsoutdoor.co.uk	
CLIENT NAME Martin Morrison & Jessica Johnson			
SITE ADDRESS 74A Caversham Road, London, NW5 2DN			
DRAWING NAME Location Plan & Block Plan			
DRAWING NUMBER C30552	DRAWING DATE 23/02/21	REV 3	
SCALE 1:1250 & 1:500@A4		DRAWN BY JK	<small>COPYRIGHT ROOMS OUTDOOR LTD</small>

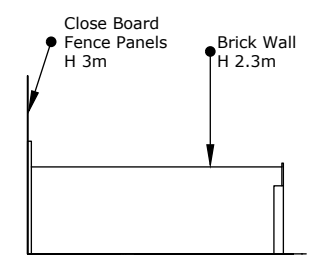


'land subject to planning application which is under the applicant's control'

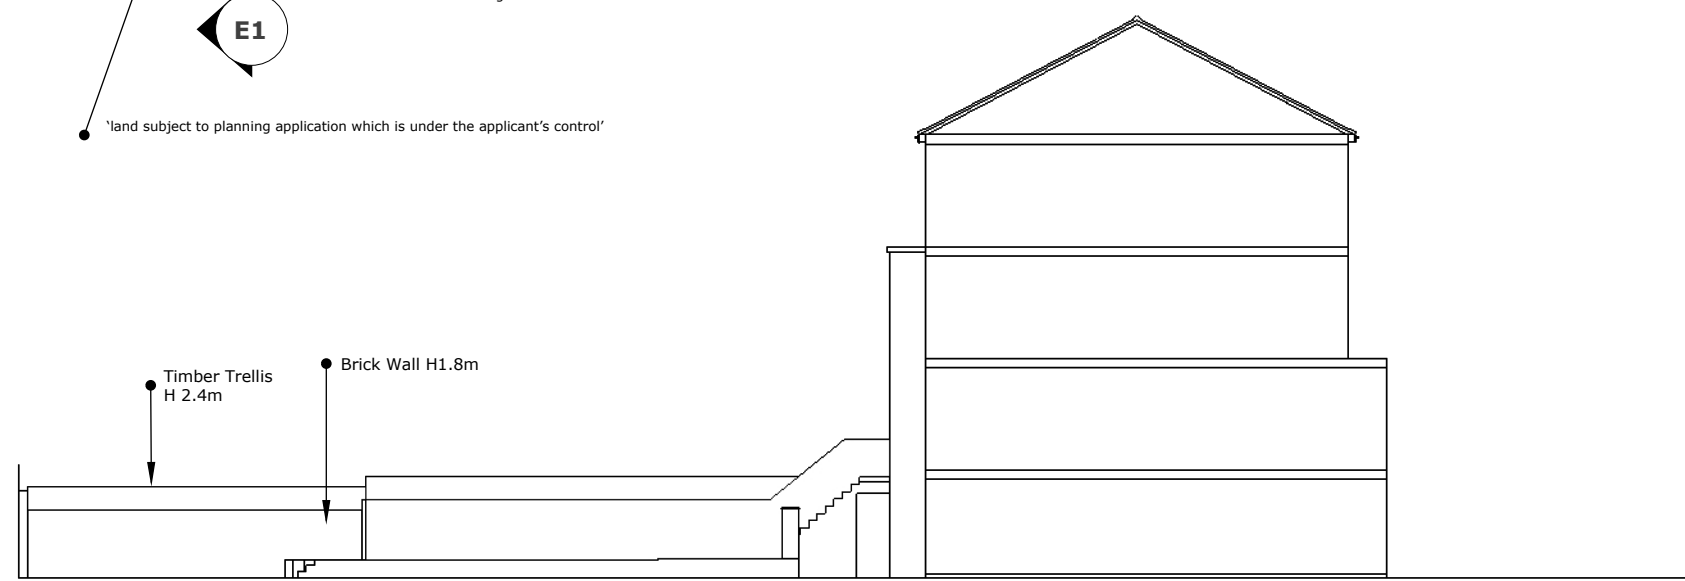


Scale 1:200@A4

ROOMS OUTDOOR		Rooms Outdoor Limited 14 Market Road London, N7 9PW	
		Tel: 02076070088 www.roomsoutdoor.co.uk	
CLIENT NAME Martin Morrison & Jessica Johnson			
SITE ADDRESS 74A Caversham Road, London, NW5 2DN			
DRAWING NAME Site Plan & Sections - Existing			
DRAWING NUMBER C30552	DRAWING DATE 23/02/21	REV 3	
SCALE 1:200@A4		DRAWN BY JK	


COPYRIGHT ROOMS OUTDOOR LTD

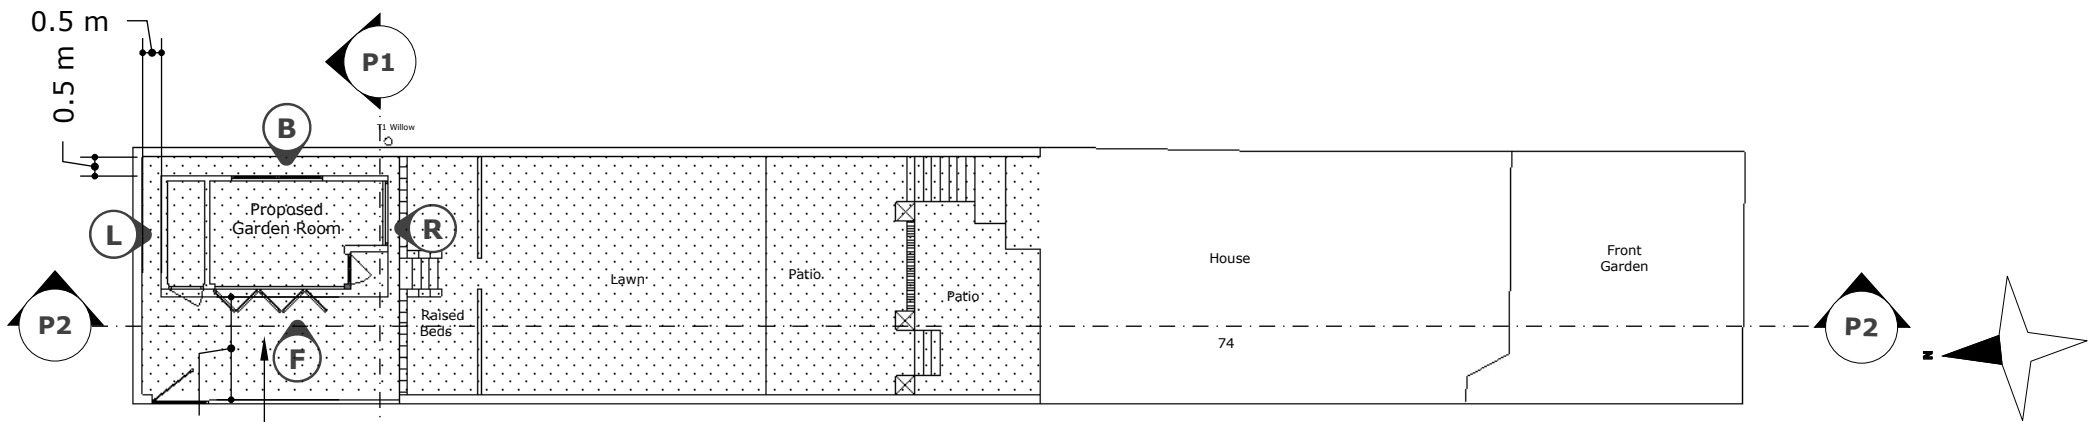


● 'land subject to planning application which is under the applicant's control'

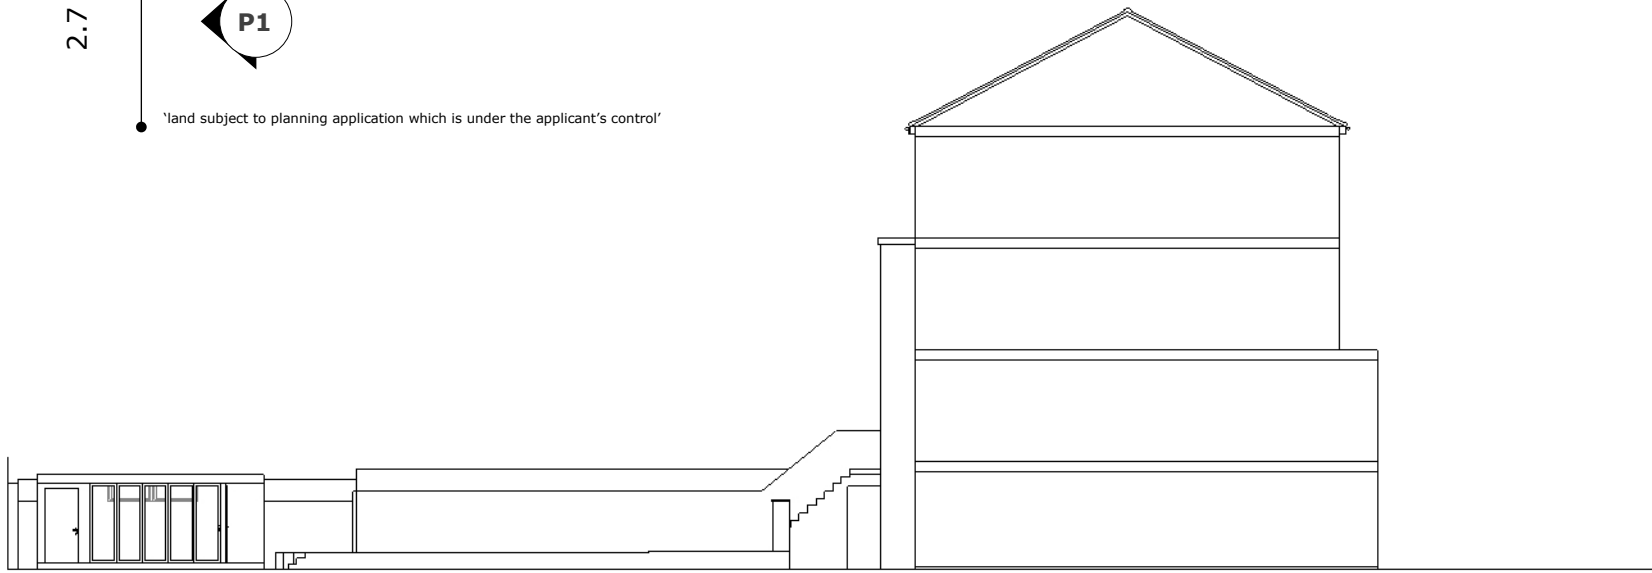

● Proposed Section P2

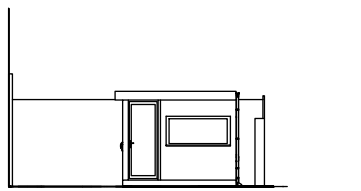


● Proposed Section P1

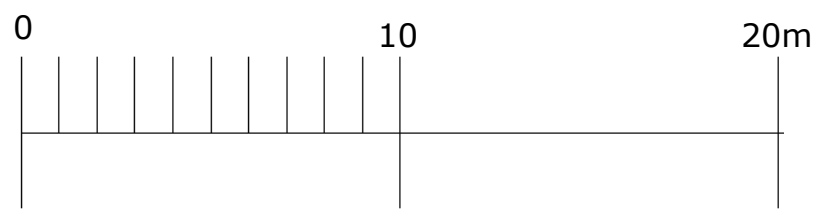

Scale 1:200@A4

ROOMS OUTDOOR		Rooms Outdoor Limited 14 Market Road London, N7 9PW	
		Tel: 02076070088 www.roomsoutdoor.co.uk	
CLIENT NAME Martin Morrison & Jessica Johnson			
SITE ADDRESS 74A Caversham Road, London, NW5 2DN			
DRAWING NAME Site Plan & Sections - Proposed			
DRAWING NUMBER C30552	DRAWING DATE 23/02/21	REV 3	
SCALE 1:200@A4		DRAWN BY JK	<small>COPYRIGHT ROOMS OUTDOOR LTD</small>

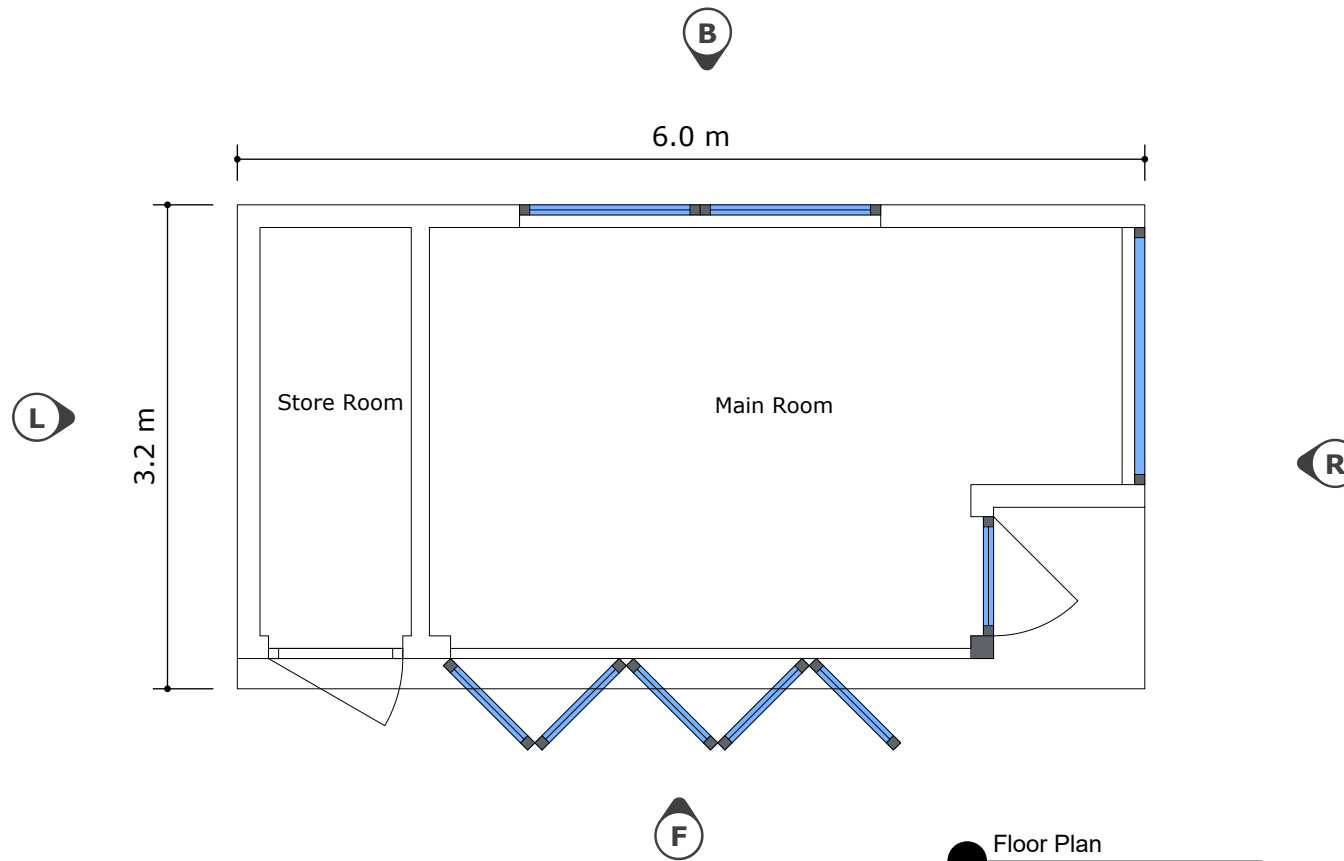


● Floor Plan




Scale Bar 1:50@A4


ROOMS OUTDOOR		Rooms Outdoor Limited 14 Market Road London, N7 9PW Tel: 02076070088 www.roomsoutdoor.co.uk	
CLIENT NAME Martin Morrison & Jessica Johnson			
SITE ADDRESS 74A Caversham Road, London, NW5 2DN			
DRAWING NAME Floor Plan			
DRAWING NUMBER C30552	DRAWING DATE 23/02/21	REV 3	COPYRIGHT ROOMS OUTDOOR LTD
SCALE 1:50@A4		DRAWN BY JK	

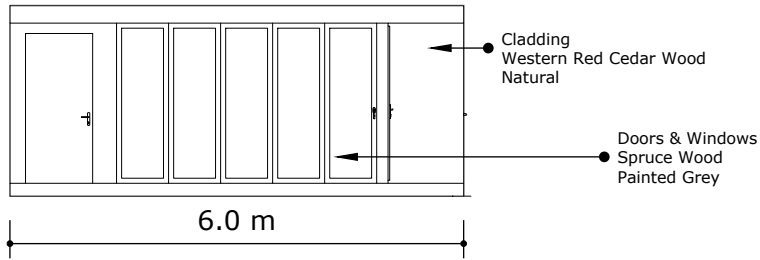


Elevation F

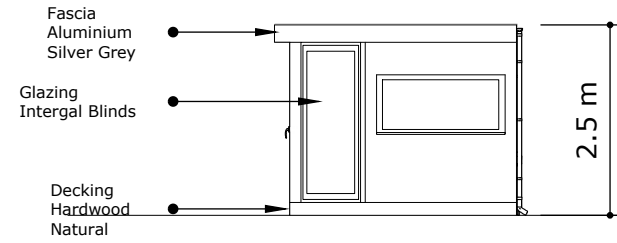


Elevation R

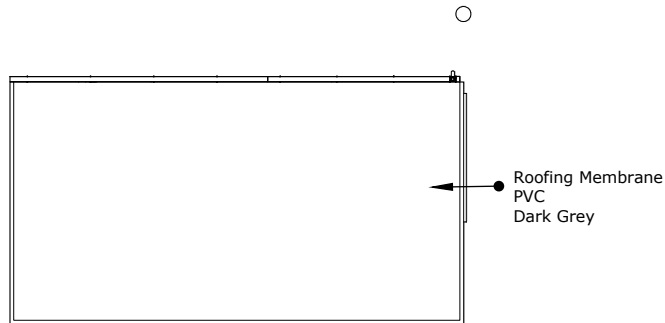


Roof in Plan

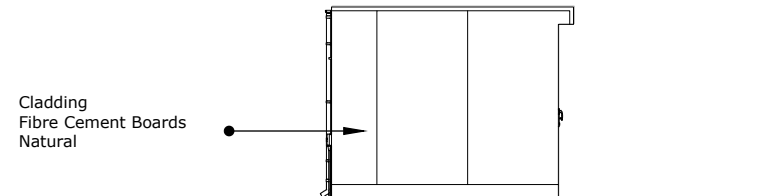

Elevation L

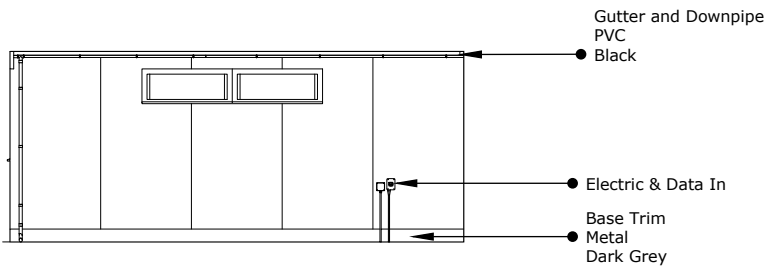

Elevation B

 


Scale 1:100@A4


ROOMS OUTDOOR		Rooms Outdoor Limited 14 Market Road London, N7 9PW Tel: 02076070088 www.roomsoutdoor.co.uk	
CLIENT NAME Martin Morrison & Jessica Johnson			
SITE ADDRESS 74A Caversham Road, London, NW5 2DN			
DRAWING NAME Elevations			
DRAWING NUMBER C30552	DRAWING DATE 23/02/21	REV 3	COPYRIGHT ROOMS OUTDOOR LTD
SCALE 1:100@A4		DRAWN BY JK	



Example photo from a similar project

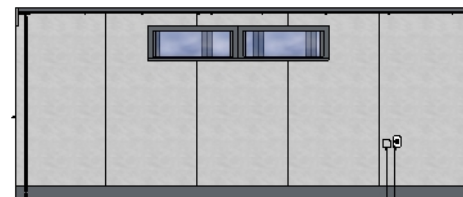

ROOMS OUTDOOR		Rooms Outdoor Limited 14 Market Road London, N7 9PW	
		Tel: 02076070088 www.roomsoutdoor.co.uk	
CLIENT NAME			
Martin Morrison & Jessica Johnson			
SITE ADDRESS			
74A Caversham Road, London, NW5 2DN			
DRAWING NAME			
Rendered Image			
DRAWING NUMBER	DRAWING DATE	REV	
C30552	23/02/21	3	
SCALE		DRAWN BY	
N/A		JK	
COPYRIGHT ROOMS OUTDOOR LTD			

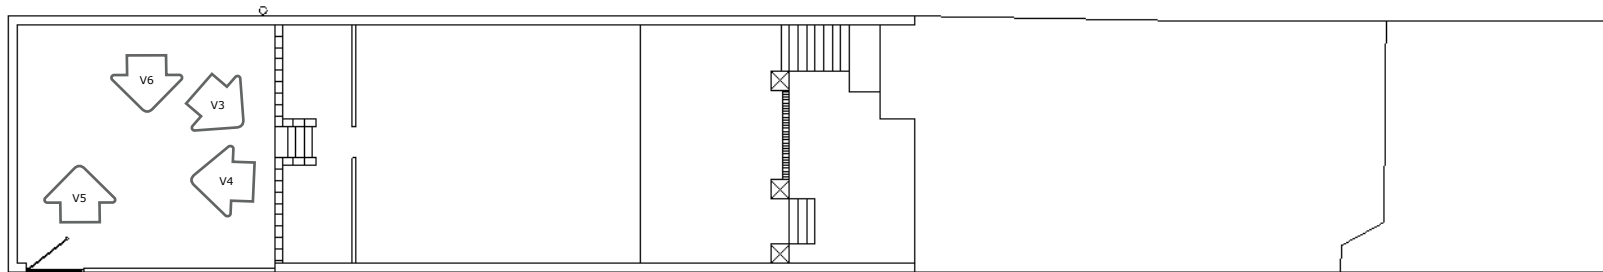

V2 Bartholomew Road



V4



V3



V1 Caversham Road



V6



V5

ROOMS OUTDOOR		Rooms Outdoor Limited 14 Market Road London, N7 9PW	
CLIENT NAME		Martin Morrison & Jessica Johnson	
SITE ADDRESS		74A Caversham Road, London, NW5 2DN	
DRAWING NAME		Site Photos	
DRAWING NUMBER	DRAWING DATE	REV	
C30552	23/02/21	3	
SCALE		DRAWN BY	
NA		JK	
<small>COPYRIGHT ROOMS OUTDOOR LTD</small>			