

PAVEMENT AT CORNER OF BELSIZE LAN & BELSIZE TERRACE LONDON, NW3 5BJ



PLANNING PACKAGE
02.11.2020

DO NOT SCALE THIS DRAWING

THE CONTRACTOR IS TO CHECK AND VERIFY ALL BUILDING AND SITE DIMENSIONS BEFORE ANY WORKS START AND SHOULD ANY DISCREPANCIES BE DISCOVERED PLEASE INFORM THE ARCHITECT IMMEDIATELY.

THIS DRAWING IS TO READ IN CONJUNCTION WITH RELEVANT STRUCTURAL, ENGINEERS, M&E ENGINEERS AND SPECIALIST CONSULTANTS DRAWINGS.

NOT FOR CONSTRUCTION

NOTES:

NOTES:

NOTES:

REV. DATE DESCRIPTION




96 BELSIZE LANE
LONDON
NW3 5BE, UK
TEL +44 (0)20 3475 9456
WWW.OMNIDE.COM

STAGE:
DWG. BIRTHDATE:

SCALE:

TITLE: Cover
BUILDING: BELSIZE VILLAGE SQUARE

SHEET NO.: A-0.00 REV.

 

DO NOT SCALE THIS DRAWING

THE CONTRACTOR IS TO CHECK AND VERIFY ALL BUILDING AND SITE DIMENSIONS BEFORE ANY WORKS START AND SHOULD ANY DISCREPANCIES BE DISCOVERED PLEASE INFORM THE ARCHITECT IMMEDIATELY.
THIS DRAWING IS TO READ IN CONJUNCTION WITH RELEVANT STRUCTURAL, ENGINEERS, M&E ENGINEERS AND SPECIALIST CONSULTANTS DRAWINGS.

NOT FOR CONSTRUCTION

NOTES:

NOTES:

NOTES:

REV. DATE DESCRIPTION



96 BELSIZE LANE
LONDON
NW3 5BE, UK
TEL +44 (0)20 3475 9456
WWW.OMNIDE.COM

STAGE: CONCEPT DESIGN
DWG. BIRTHDATE: 04/09/2020

SCALE: 1:1250 @A3 - 1:625 @A1

TITLE: LOCATION PLAN
BUILDING: BELSIZE VILLAGE SQUARE

SHEET NO.: **A-0.01** REV.



DO NOT SCALE THIS DRAWING
 THE CONTRACTOR IS TO CHECK AND VERIFY ALL BUILDING AND SITE DIMENSIONS BEFORE ANY WORKS START AND SHOULD ANY DISCREPANCIES BE DISCOVERED PLEASE INFORM THE ARCHITECT IMMEDIATELY.
 THIS DRAWING IS TO READ IN CONJUNCTION WITH RELEVANT STRUCTURAL, ENGINEERS, M&E ENGINEERS AND SPECIALIST CONSULTANTS DRAWINGS.
NOT FOR CONSTRUCTION

NOTES:
 NOTES:

NOTES:
 EXISTING BENCH
 EXISTING BICYCLE RACKS
 EXISTING TREE



REV.	DATE	DESCRIPTION



OMNIDE
 ARCHITECTURE PLANNING INTERIOR DESIGN
 96 BELSIZE LANE
 LONDON
 NW3 5BE, UK
 TEL +44 (0)20 3475 9456
 WWW.OMNIDE.COM


STAGE: PLANNING
 DWG. BIRTHDATE: 04/09/2020
 SCALE: 1:150 @A3 - 1:75 @A1
 TITLE: EXISTING SITE PLAN
 BUILDING: BELSIZE VILLAGE SQUARE
 SHEET NO.: A-0.05 REV.



DO NOT SCALE THIS DRAWING
 THE CONTRACTOR IS TO CHECK AND VERIFY ALL BUILDING AND SITE DIMENSIONS BEFORE ANY WORKS START AND SHOULD ANY DISCREPANCIES BE DISCOVERED PLEASE INFORM THE ARCHITECT IMMEDIATELY.
 THIS DRAWING IS TO READ IN CONJUNCTION WITH RELEVANT STRUCTURAL, ENGINEERS, M&E ENGINEERS AND SPECIALIST CONSULTANTS DRAWINGS.
NOT FOR CONSTRUCTION

NOTES:
 NEW TRASH BIN STORAGE
 EXISTING BENCH

NOTES:
 EXISTING BICYCLE RACKS
 EXISTING TREE

 NOTES:




REV.	DATE	DESCRIPTION
01	24/02/2021	Planters have been removed



OMNIDe
 ARCHITECTURE PLANNING INTERIOR DESIGN
 96 BELSIZE LANE
 LONDON
 NW3 5BE, UK
 TEL: +44 (0)20 3475 9456
 WWW.OMNIDE.COM


STAGE: PLANNING
 DWG. BIRTHDATE: 04/09/2020
 SCALE: 1:150 @A3 - 1:75 @A1
 TITLE: PROPOSED SITE PLAN
 BUILDING: BELSIZE VILLAGE SQUARE
 SHEET NO.: A-0.10 REV. 01



DO NOT SCALE THIS DRAWING
 THE CONTRACTOR IS TO CHECK AND VERIFY ALL BUILDING AND SITE DIMENSIONS BEFORE ANY WORKS START AND SHOULD ANY DISCREPANCIES BE DISCOVERED PLEASE INFORM THE ARCHITECT IMMEDIATELY.
 THIS DRAWING IS TO READ IN CONJUNCTION WITH RELEVANT STRUCTURAL, ENGINEERS, M&E ENGINEERS AND SPECIALIST CONSULTANTS DRAWINGS.
NOT FOR CONSTRUCTION

NOTES:
 NEW TRASH BIN STORAGE
 EXISTING BENCH

  NOTES:
 EXISTING BICYCLE RACKS
 EXISTING TREE


NOTES:


REV.	DATE	DESCRIPTION
01	24/02/2021	Planters have been removed

OmniDe
 ARCHITECTURE PLANNING INTERIOR DESIGN
 96 BELSIZE LANE
 LONDON
 NW3 5BE, UK
 TEL: +44 (0)20 3475 9456
 WWW.OMNIDE.COM


STAGE: PLANNING
 DWG. BIRTHDATE: 04/09/2020
 SCALE: 1:50 @A3 - 1:25 @A1
 TITLE: DETAILED PROPOSED PLAN
 BUILDING: BELSIZE VILLAGE SQUARE
 SHEET NO.: A-0.11 REV. 01

PRIVATE PROPERTY
(41A BELSIZE LANE)

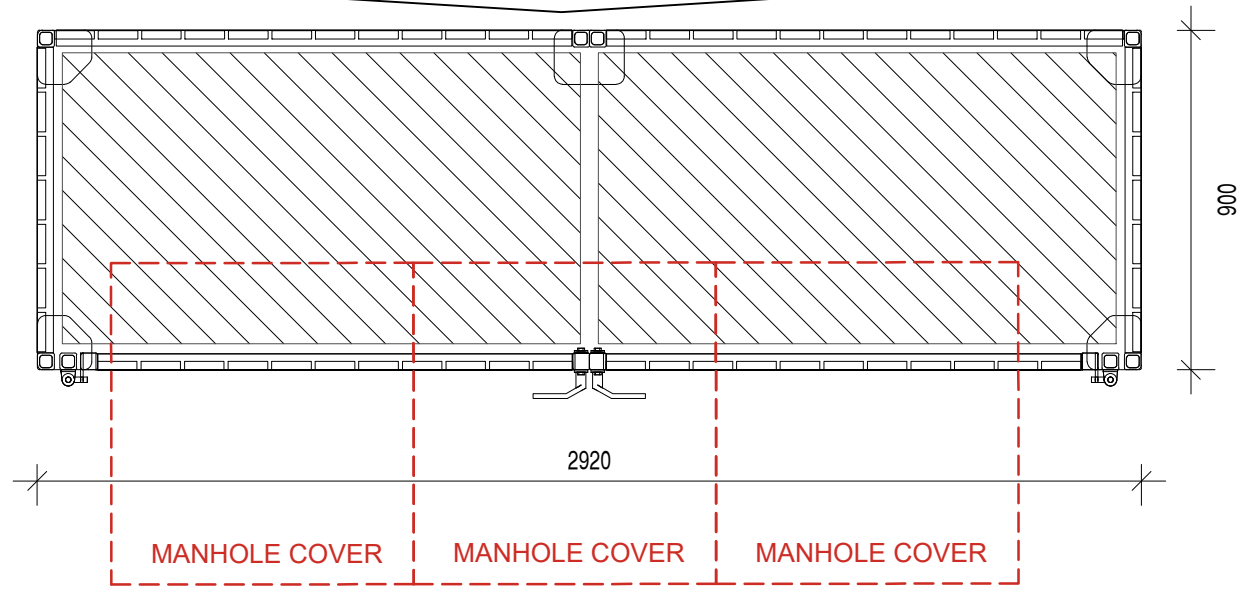

SQUARE


1 PLAN
SCALE: 1:20@A3 / 1:10 @A1

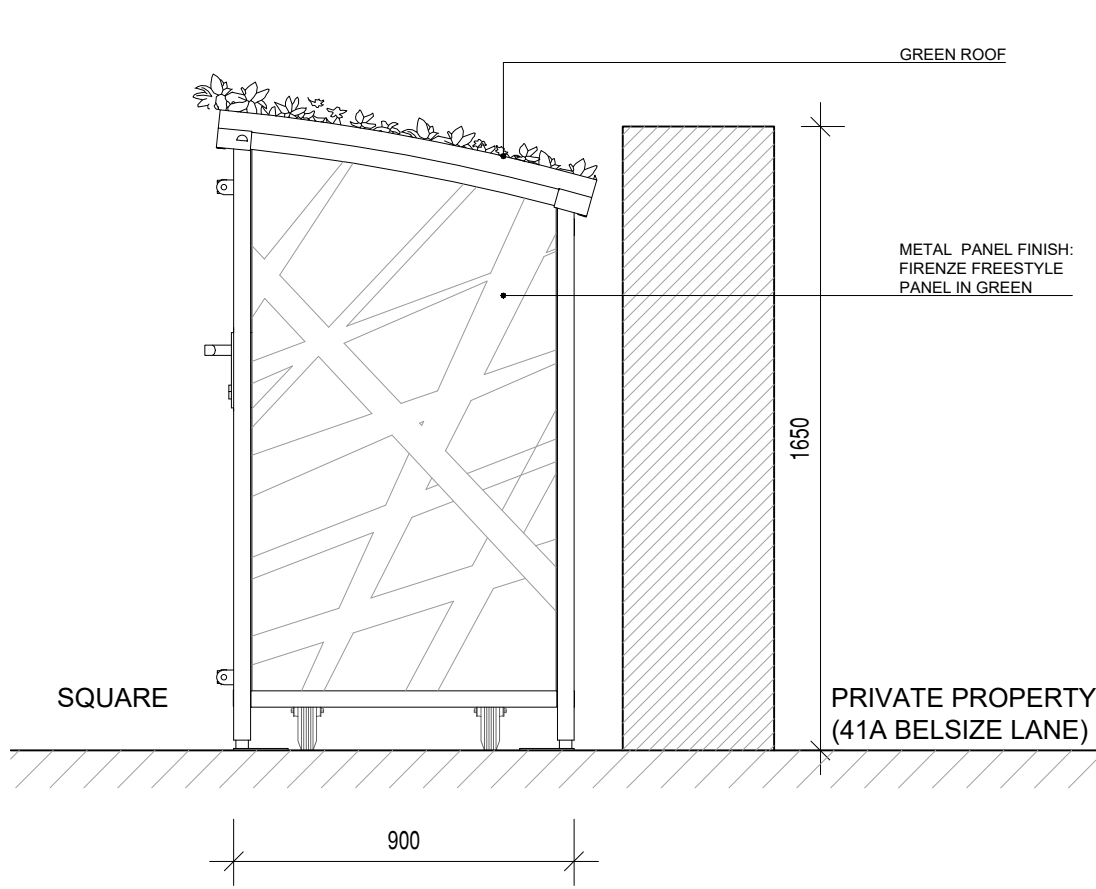


SQUARE

PRIVATE PROPERTY
(41A BELSIZE LANE)

3 SIDE ELEVATION
SCALE: 1:20@A3 / 1:10 @A1

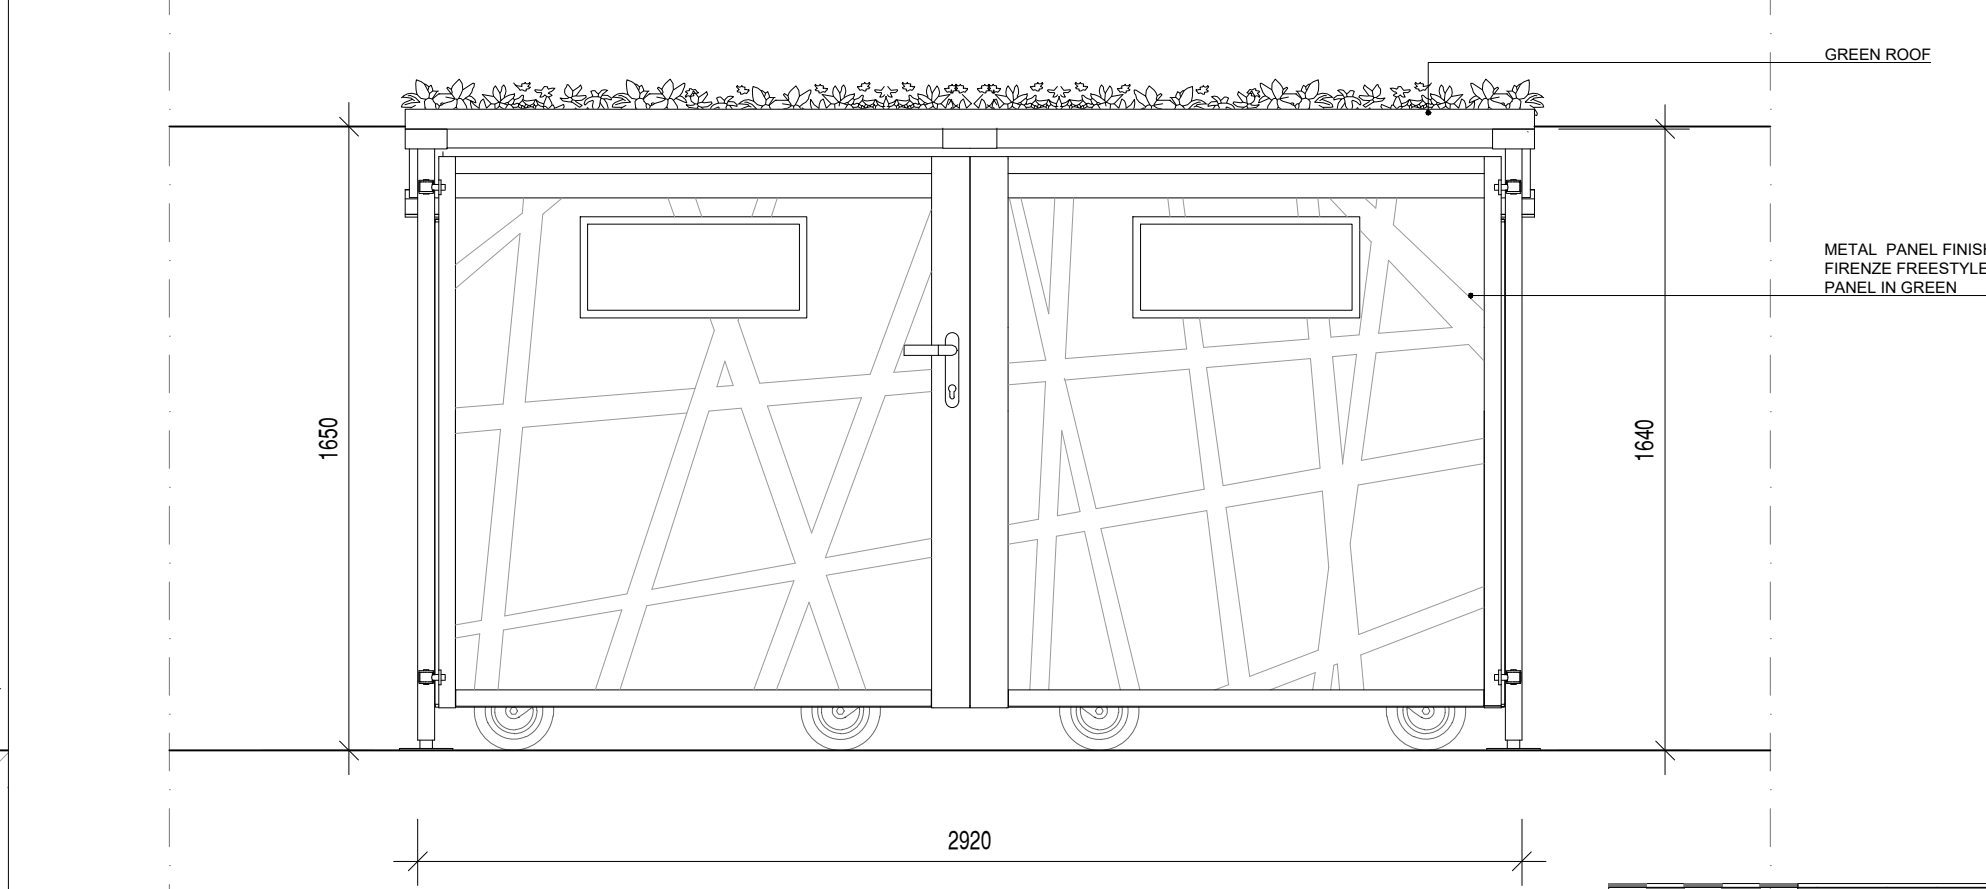

4 FRONT ELEVATION
SCALE: 1:20@A3 / 1:10 @A1

 

DO NOT SCALE THIS DRAWING
THE CONTRACTOR IS TO CHECK AND VERIFY ALL BUILDING AND SITE DIMENSIONS BEFORE ANY WORKS START AND SHOULD ANY DISCREPANCIES BE DISCOVERED PLEASE INFORM THE ARCHITECT IMMEDIATELY.
THIS DRAWING IS TO READ IN CONJUNCTION WITH RELEVANT STRUCTURAL ENGINEERS, M&E ENGINEERS AND SPECIALIST CONSULTANTS DRAWINGS.
NOT FOR CONSTRUCTION

NOTES:

NOTES:


NOTES:

FINISH: FIRENZE FREESTYLE PANEL


REV. DATE DESCRIPTION
02 25/02/2021 Plan shows the position of manhole covers




STAGE: PLANNING
DWG. BIRTHDATE: 04/09/2020
SCALE: 1:20 @A3 - 1:10 @A1
TITLE: BIN STORAGE PLAN & ELEVATIONS
BUILDING: BELSIZE VILLAGE SQUARE
SHEET NO.: A-1.00 REV. 02

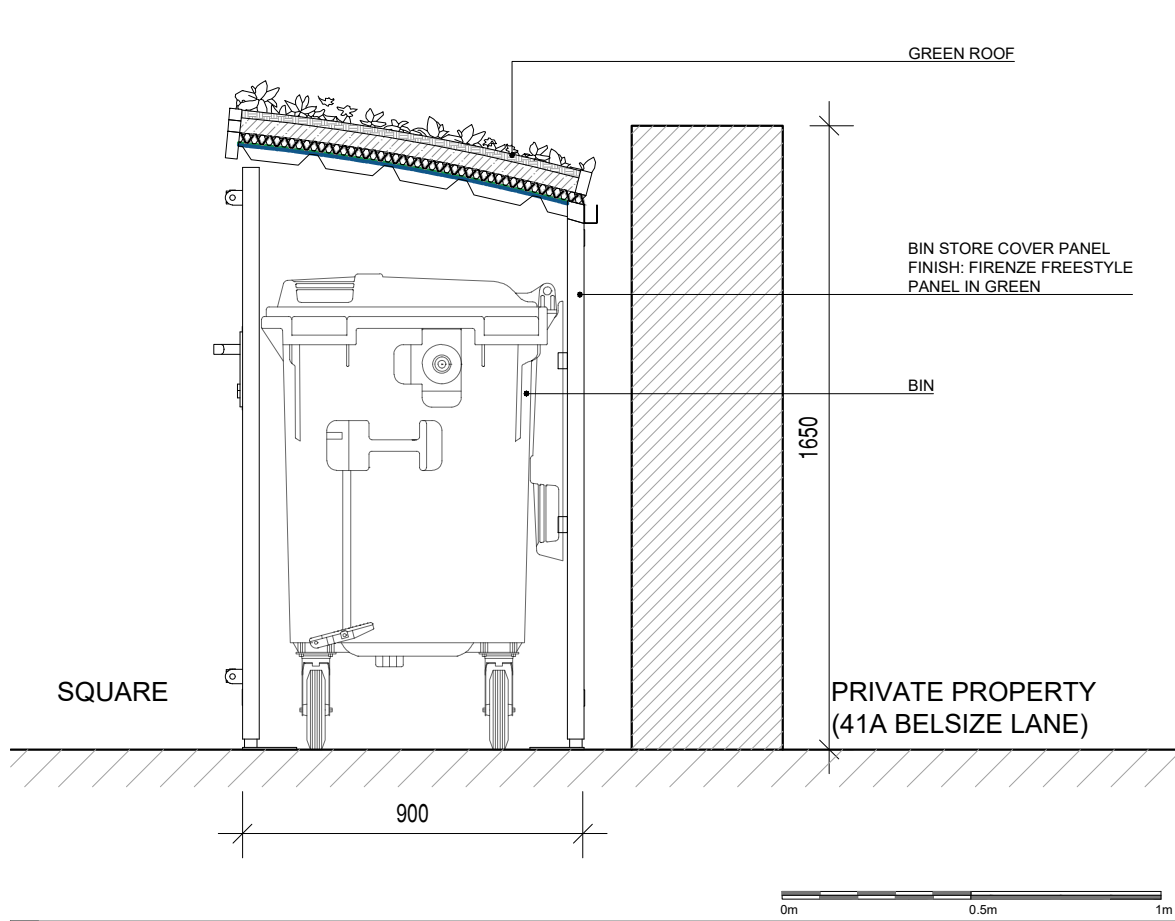


4 SHORT SECTION
SCALE: 1:20@A3 / 1:10 @A1

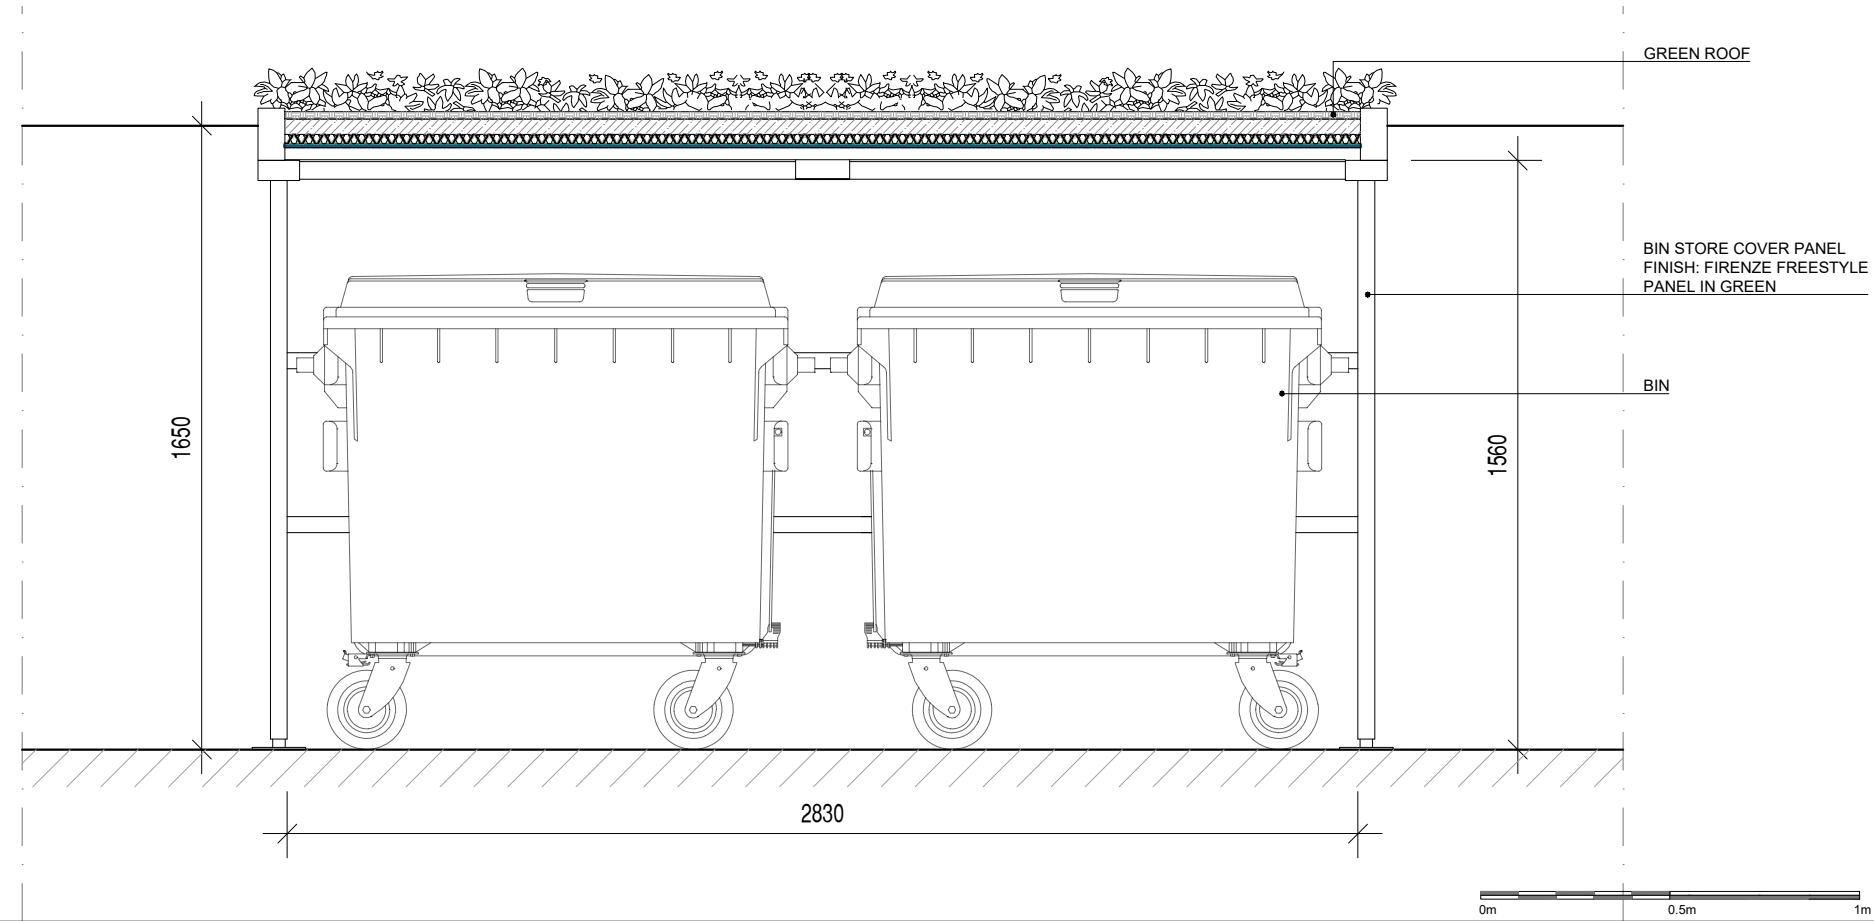

5 LONG SECTION
SCALE: 1:20@A3 / 1:10 @A1

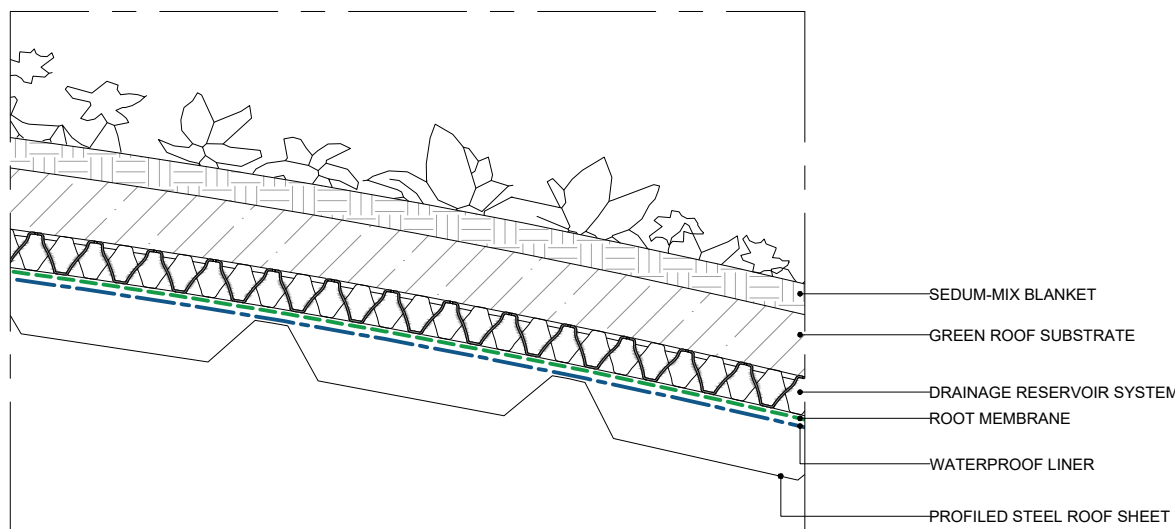

6 GREEN ROOF DETAIL: REFER TO MANUFACTURER'S SPECIFICATION ATTACHED
SCALE: 1:5@A3 / 1:2.5 @A1

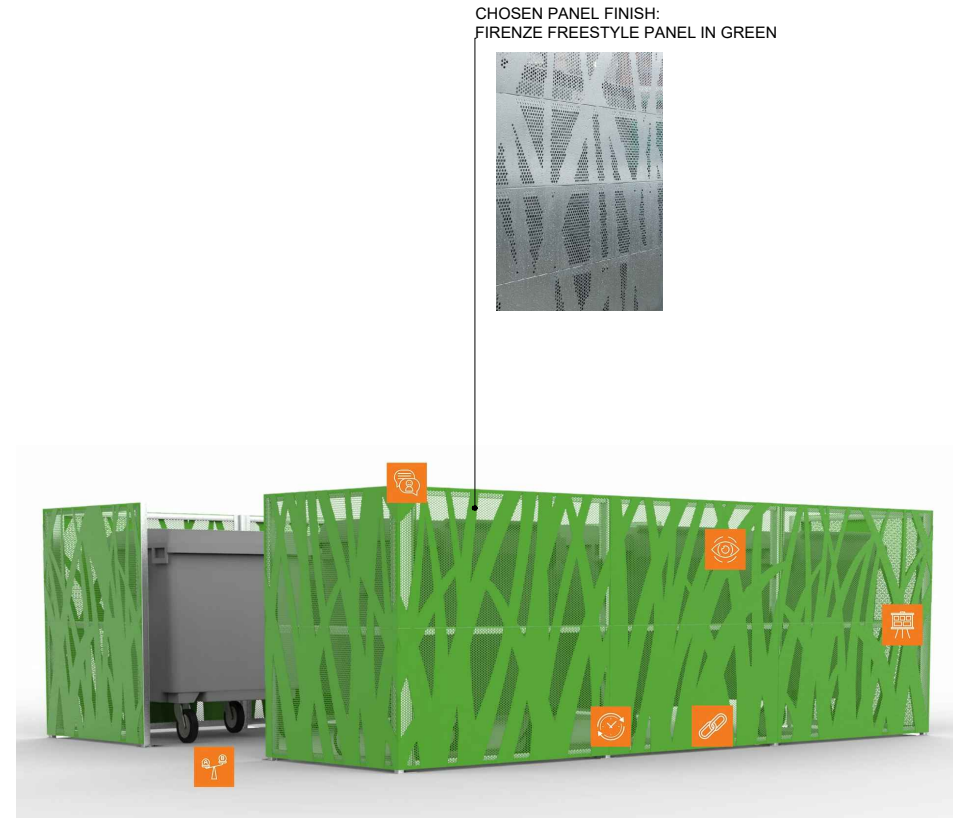

6 REFERENCE IMAGES
PHOTO

DO NOT SCALE THIS DRAWING
THE CONTRACTOR IS TO CHECK AND VERIFY ALL BUILDING AND SITE DIMENSIONS BEFORE ANY WORKS START AND SHOULD ANY DISCREPANCIES BE DISCOVERED PLEASE INFORM THE ARCHITECT IMMEDIATELY.
THIS DRAWING IS TO READ IN CONJUNCTION WITH RELEVANT STRUCTURAL ENGINEERS, M&E ENGINEERS AND SPECIALIST CONSULTANTS DRAWINGS.
NOT FOR CONSTRUCTION

NOTES:
NOTES:
NOTES:
FINISH: FIRENZE FREESTYLE PANEL

REV.	DATE	DESCRIPTION



STAGE: PLANNING
DWG. BIRTHDATE: 04/09/2020
SCALE: 1:20 @A3 - 1:10 @A1
TITLE: BIN STORAGE DETAILS
BUILDING: BELSIZE VILLAGE SQUARE
SHEET NO.: A-1.00b REV. 01