


All dimensions are to be checked on site.
Any discrepancy is to be reported to
the Architect.

This drawing is subject to copyright and
cannot be used without the written
permission by the Architect.

 


SCALE 1:100

The drawing is a black and white line art representation of a building facade. It is divided into three vertical sections by dashed lines. The leftmost section, labeled 'No5' at the bottom, features a ground-floor window, a first-floor window, a balcony with a railing on the second floor, and a dormer window on the roof. The middle section, labeled 'No3' at the bottom, has a ground-floor entrance with a dark frame, a first-floor window, a second-floor window, and a chimney on the roof. The rightmost section, labeled 'No1' at the bottom, shows a ground-floor window, a first-floor window, a second-floor window, and a pitched roof labeled 'No1 pitch'. A small label 'ROOFING DETAIL' is located near the base of the chimney.



ROOF LAYOUT NOT ALTERED
SCALE 1:100

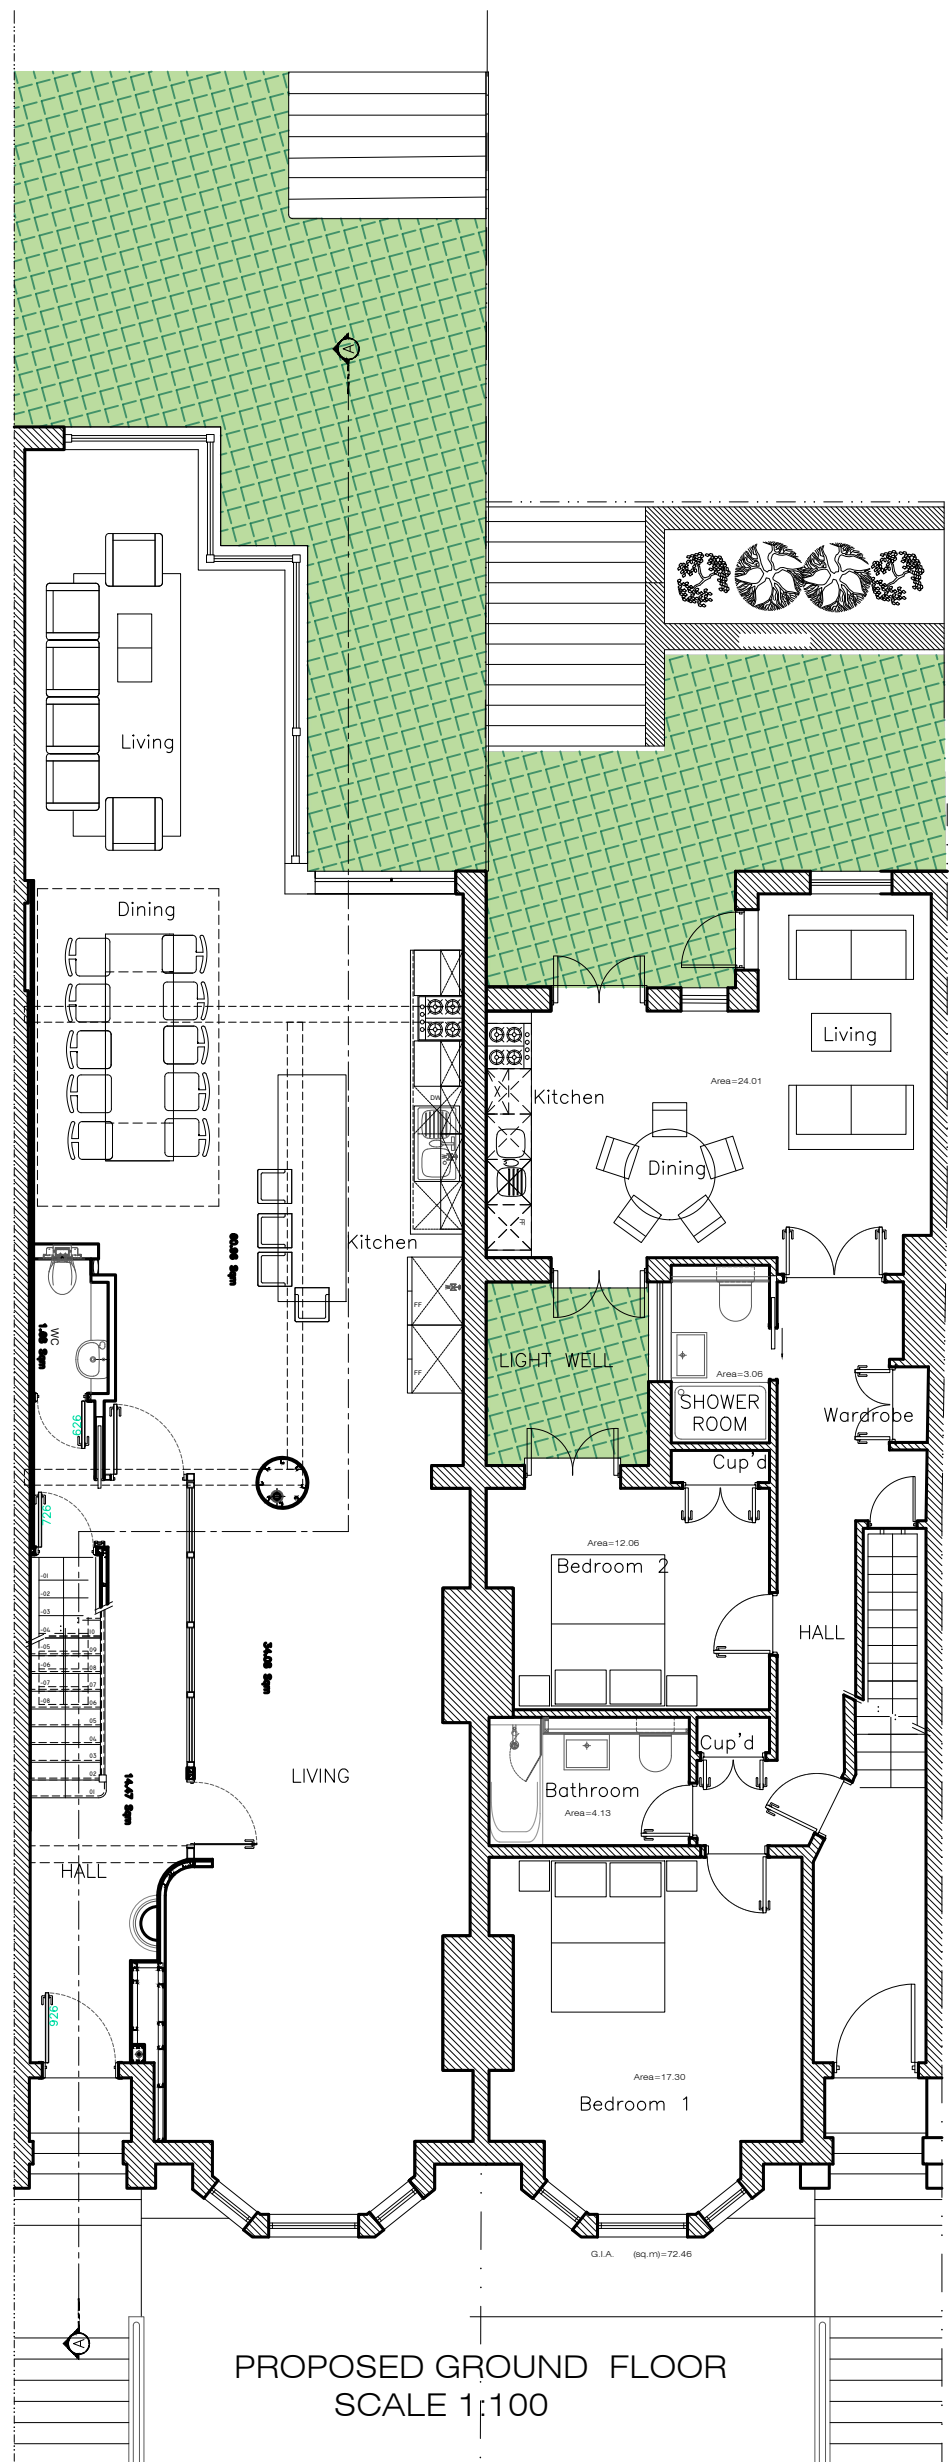

PROPOSED GROUND FLOOR
SCALE 1:100

E	25	02	21	AMENDED FLAT 1 LEFT SIDE CORNER
D	20	01	21	AMENDED REAR&RIGHT SIDE CORNER
Rev./Date:		Note:		
Ground Floor Plan Title: Proposed (rear ext. - OPT 1)				
Number:		PD-003		f

Diagram illustrating the rear elevation of a structure, showing a circular feature (likely a dome or cupola) with a vertical line passing through its center, labeled 'N' for North. Below the diagram is a reference scale bar labeled 'REFERENCE SCALE 1=100'. The scale bar is marked in feet (ft) and meters (m), with increments of 5 feet (0 to 35) and 1 meter (0 to 10).

ELEVATIONS

55-57 Maygrove Road, West Hampstead, London NW6 2EE
Phone: +44(0)207 624 6100 Fax: +44(0)207 624 5551 ; info@elevationsltd.co.uk

Project Address: 3 Hillfield Road

Scale: 1:100@A2

Client: Alexander Sebbon

Date: February 25, 2021