


EXISTING LOCATION PLAN & BLOCK PLAN

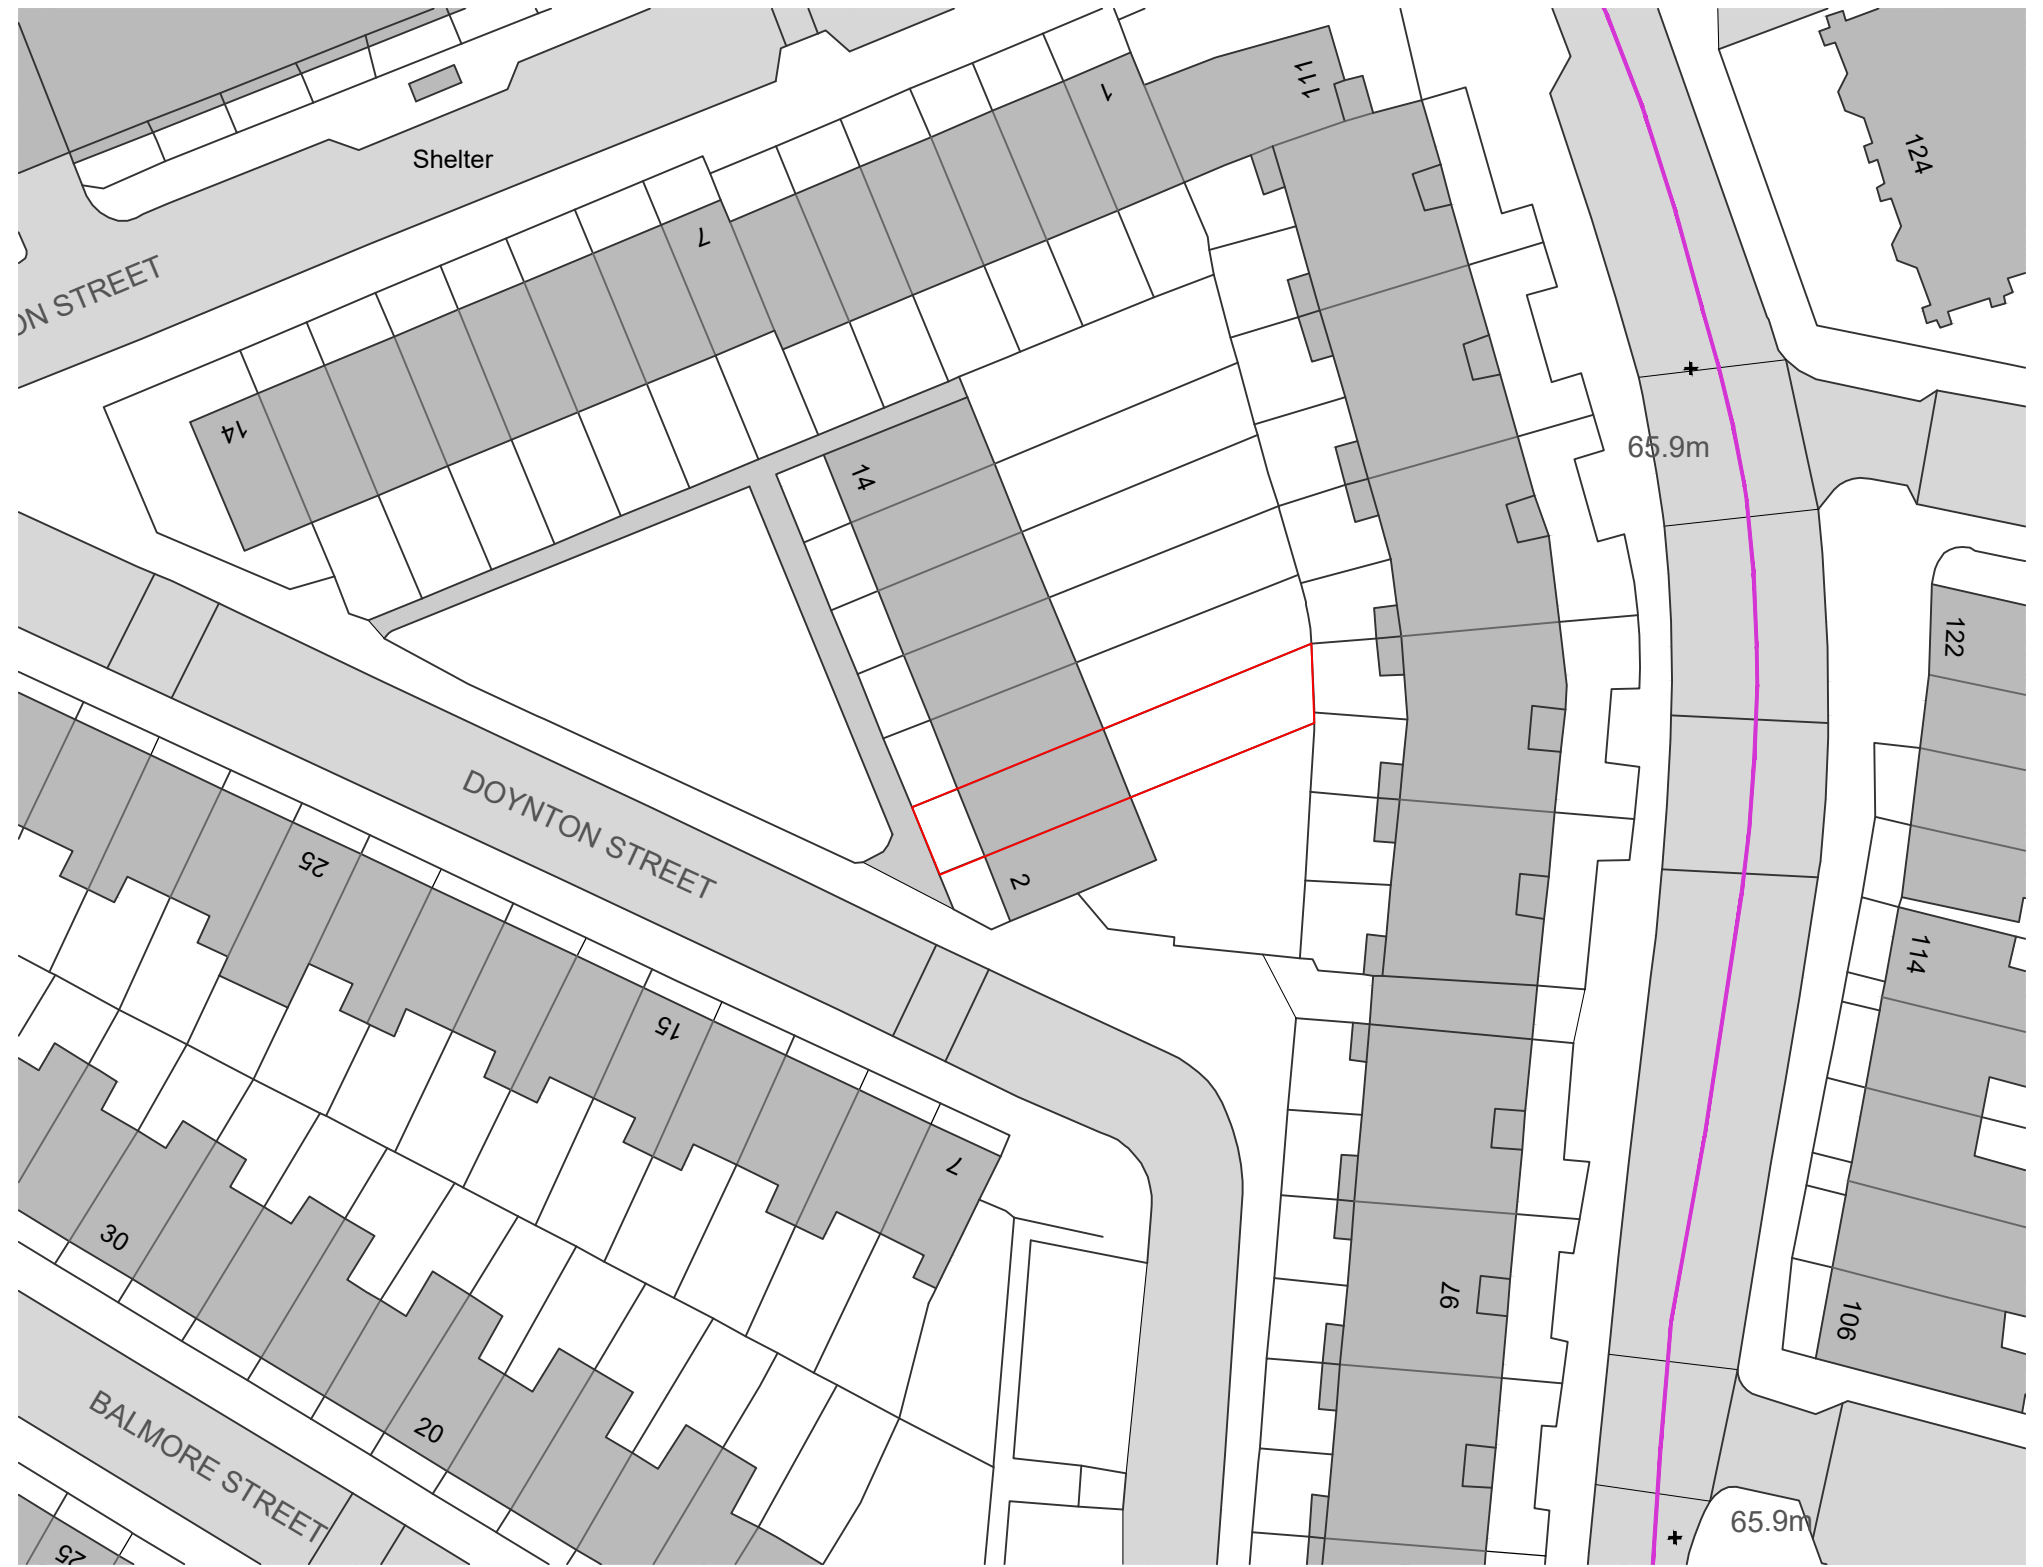

01 LOCATION PLAN
SCALE 1:1250

02 BLOCK PLAN
SCALE 1:500

PROJECT NAME:
4 Doynton Street
London
post code:
N19 5BX

CLIENT NAME:
Alastair Shaw
date:
Sept 2020

drawing name:
Existing Location &
Site Plan
project number: dwg number: rev:
SJC_001 EX_001 03


rev.	date	description
00	16/04/20	First Issue to Client for review and comment
01	23/11/20	Issued to client for review and comment
02	14/11/20	Issued for Planning
03	22/02/21	Re-issued for planning
---	J./20	-----
---	J./20	-----
---	J./20	-----

dm	chkd	issue:	scale:
AL	AF	for planning	Varies
AL	AF		
AL	AF		
AL	AF		
---	---	drawn by:	checked by:
---	---	AL	AF



notes:
The architect accepts no responsibility for any costs, losses, claims howsoever arising from these drawings, specifications and related documents unless there is full compliance with the client and any authorised user of the following:
1. All boundaries, dimensions and levels are to be checked on site before construction and any discrepancies are to be reported to the Architect / Designer.
2. Partial Service: Any discrepancies with site or other information is to be advised to the Architect / Designer and direction or approval is to be sought before the implementation of the detail.
3. Block and site plans are reproduced under license from the Ordnance Survey.
4. This drawing is prepared solely for design and planning submission purposes. It is not intended or suitable for either Building Regulations or Construction purposes and should not be used for such.
5. For the purpose of coordination, all relevant parties must check this information prior to implementation and report any discrepancies to the Architect / Designer.



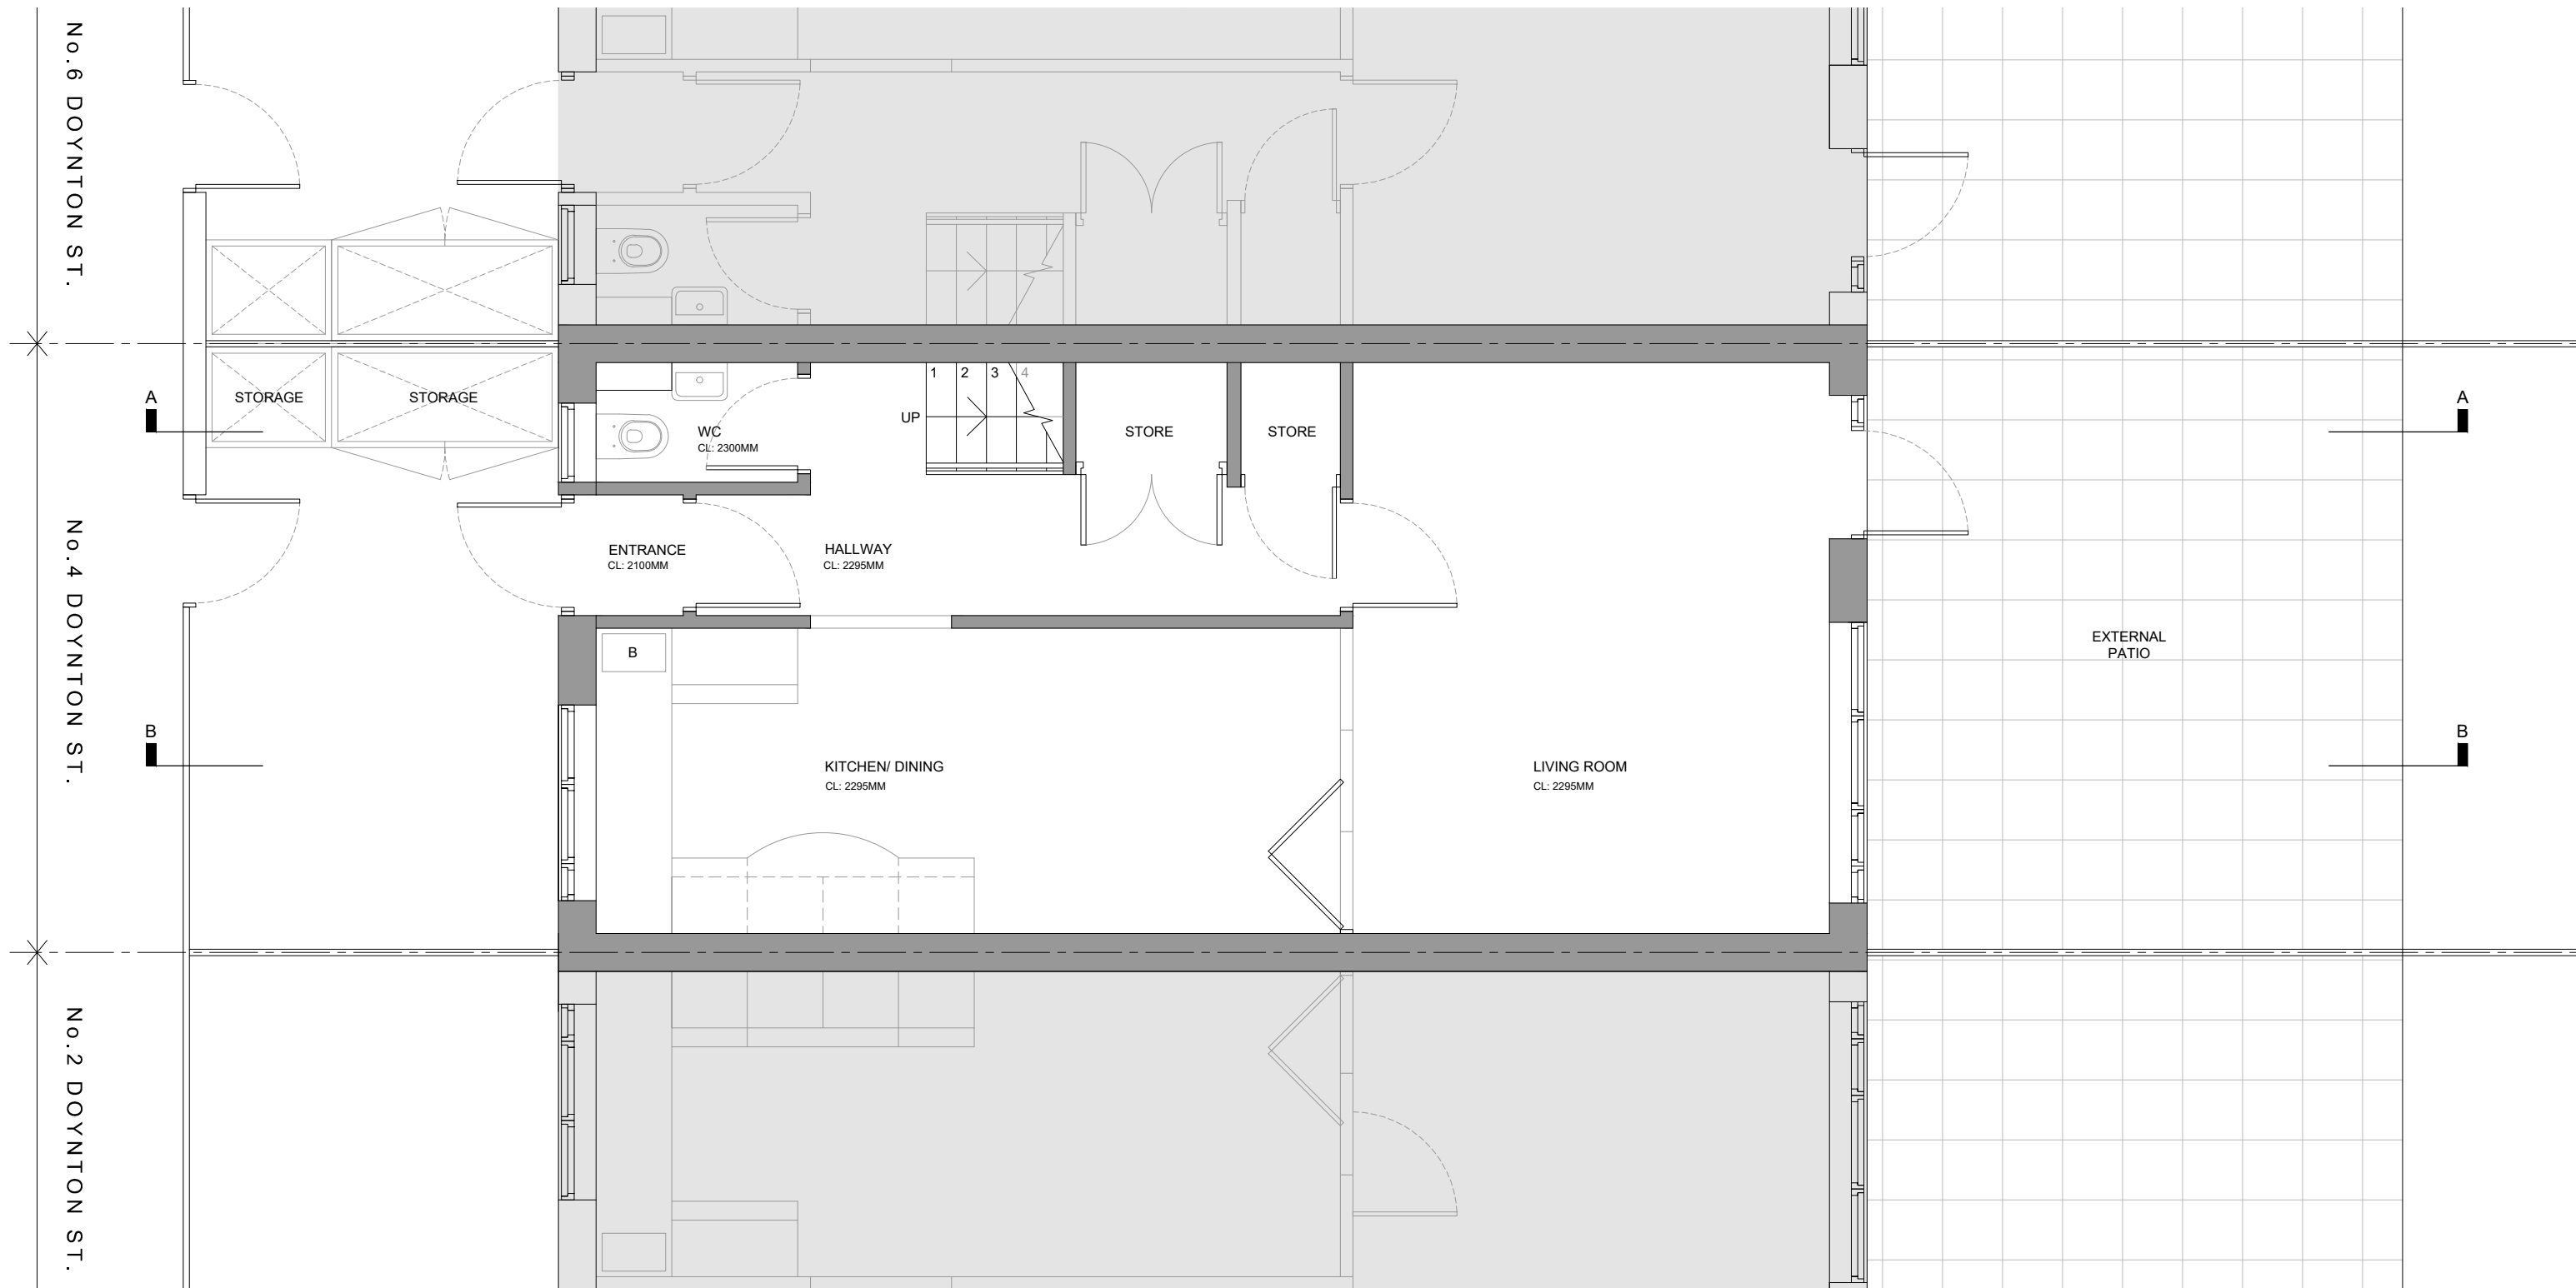

01 EXISTING GROUND FLOOR PLAN
SCALE 1:50

PROJECT NAME:
4 Doynton Street
London
post code:
N19 5BX


CLIENT NAME:
Alastair Shaw
date:
Sept 2020

drawing name:
Existing Ground Floor
Plan
project number: dwg number: rev:
SJC_001 EX_002 03

rev.	date	description
00	12/08/20	First Issue to Client for review and comment
01	23/11/20	Issued to client for review and comment
02	14/11/20	Issued for Planning
03	22/02/21	Re-issued for planning
---	J./20	---
---	J./20	---
---	J./20	---


dm	chkd	issue:
LH	AF	for planning
AL	AF	
AL	AF	
AL	AF	
---	---	
---	---	
---	---	

drawn by: checked by:
LH AF

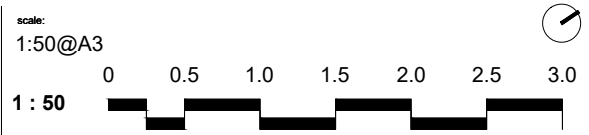

notes:
The architect accepts no responsibility for any costs, losses, claims howsoever arising from these drawings, specifications and related documents unless there is full compliance with the client and any authorised user of the following:
1. All boundaries, dimensions and levels are to be checked on site before construction and any discrepancies are to be reported to the Architect / Designer.
2. Partial Service: Any discrepancies with site or other information is to be advised to the Architect / Designer and direction or approval is to be sought before the implementation of the detail.
3. Block and site plans are reproduced under license from the Ordnance Survey.
4. This drawing is prepared solely for design and planning submission purposes. It is not intended or suitable for either Building Regulations or Construction purposes and should not be used for such.
5. For the purpose of coordination, all relevant parties must check this information prior to implementation and report any discrepancies to the Architect / Designer.



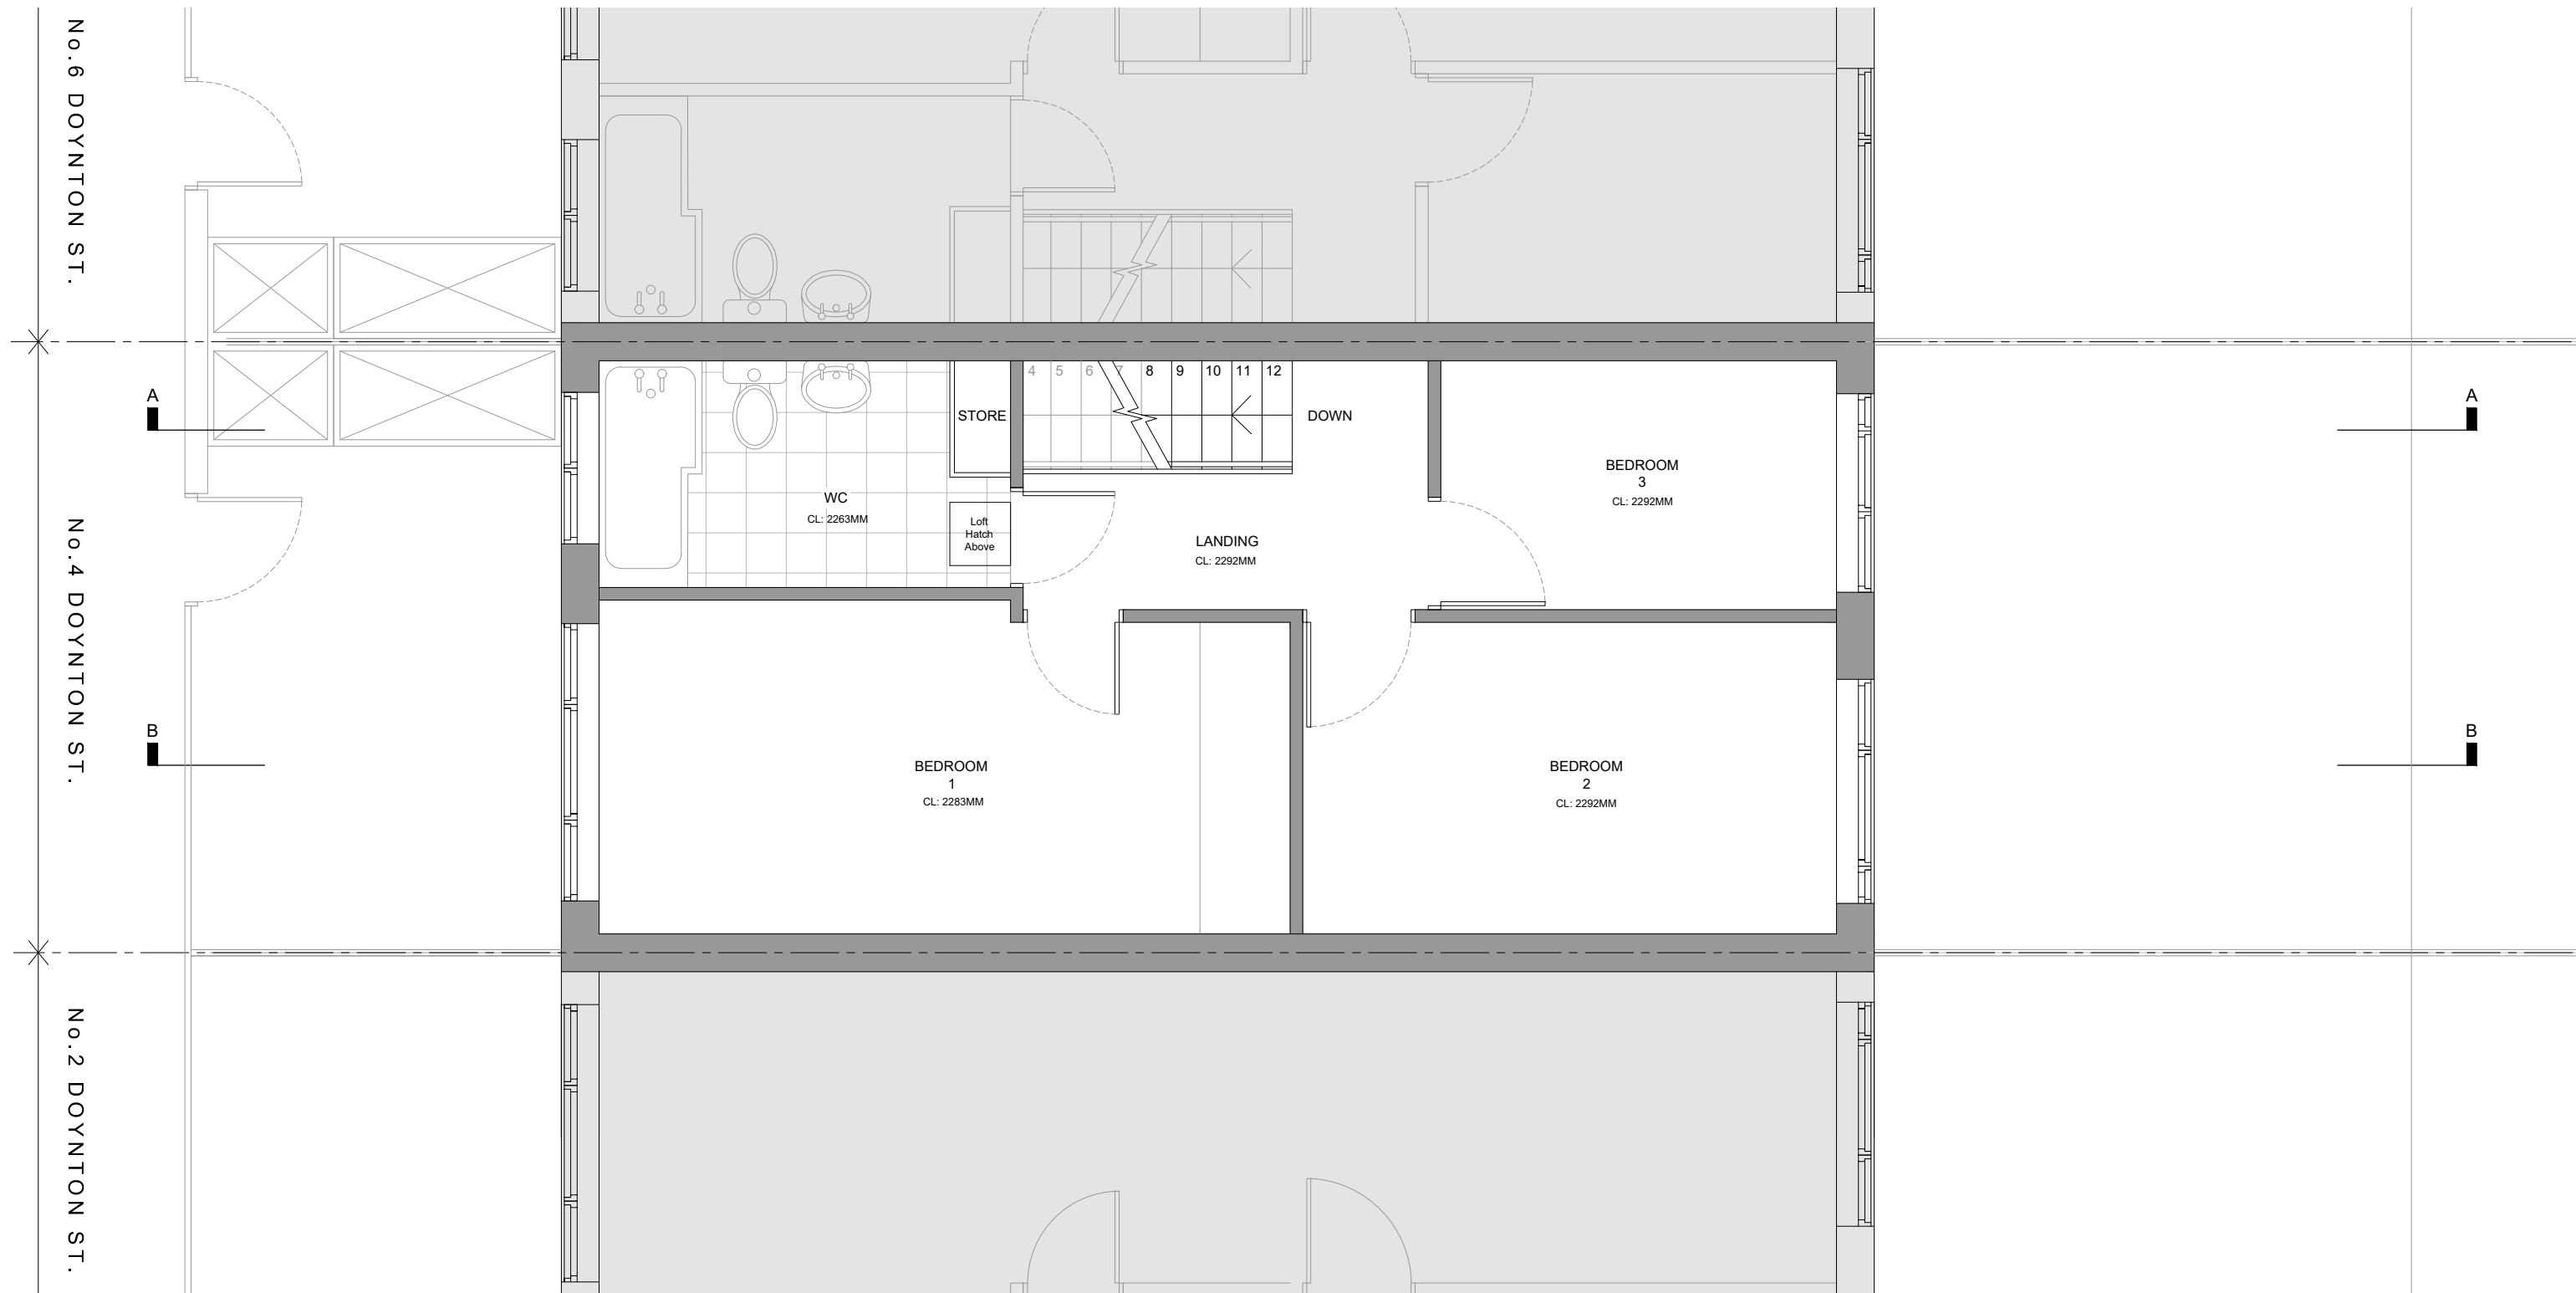

01 EXISTING FIRST FLOOR PLAN
SCALE 1:50

PROJECT NAME:
4 Doynton Street
London
post code:
N19 5BX

CLIENT NAME:
Alastair Shaw
date:
Sept 2020

drawing name:
Existing First Floor
Plan
project number: dwg number: rev.
SJC_001 EX_003 03

rev.	date	description
00	12/08/20	First Issue to Client for review and comment
01	23/11/20	Issued to client for review and comment
02	14/11/20	Issued for Planning
03	22/02/21	Re-issued for planning
---	---	---
---	---	---
---	---	---


dm	chkd	issue:
LH	AF	for planning
AL	AF	
AL	AF	
AL	AF	
---	---	
---	---	
---	---	

drawn by: checked by:
LH AF

scale:
1:50@A3
1 : 50

notes:
The architect accepts no responsibility for any costs, losses, claims howsoever arising from these drawings, specifications and related documents unless there is full compliance with the client and any authorised user of the following:
1. All boundaries, dimensions and levels are to be checked on site before construction and any discrepancies are to be reported to the Architect / Designer.
2. Partial Service: Any discrepancies with site or other information is to be advised to the Architect / Designer and direction or approval is to be sought before the implementation of the detail.
3. Block and site plans are reproduced under license from the Ordnance Survey.
4. This drawing is prepared solely for design and planning submission purposes. It is not intended or suitable for either Building Regulations or Construction purposes and should not be used for such.
5. For the purpose of coordination, all relevant parties must check this information prior to implementation and report any discrepancies to the Architect / Designer.



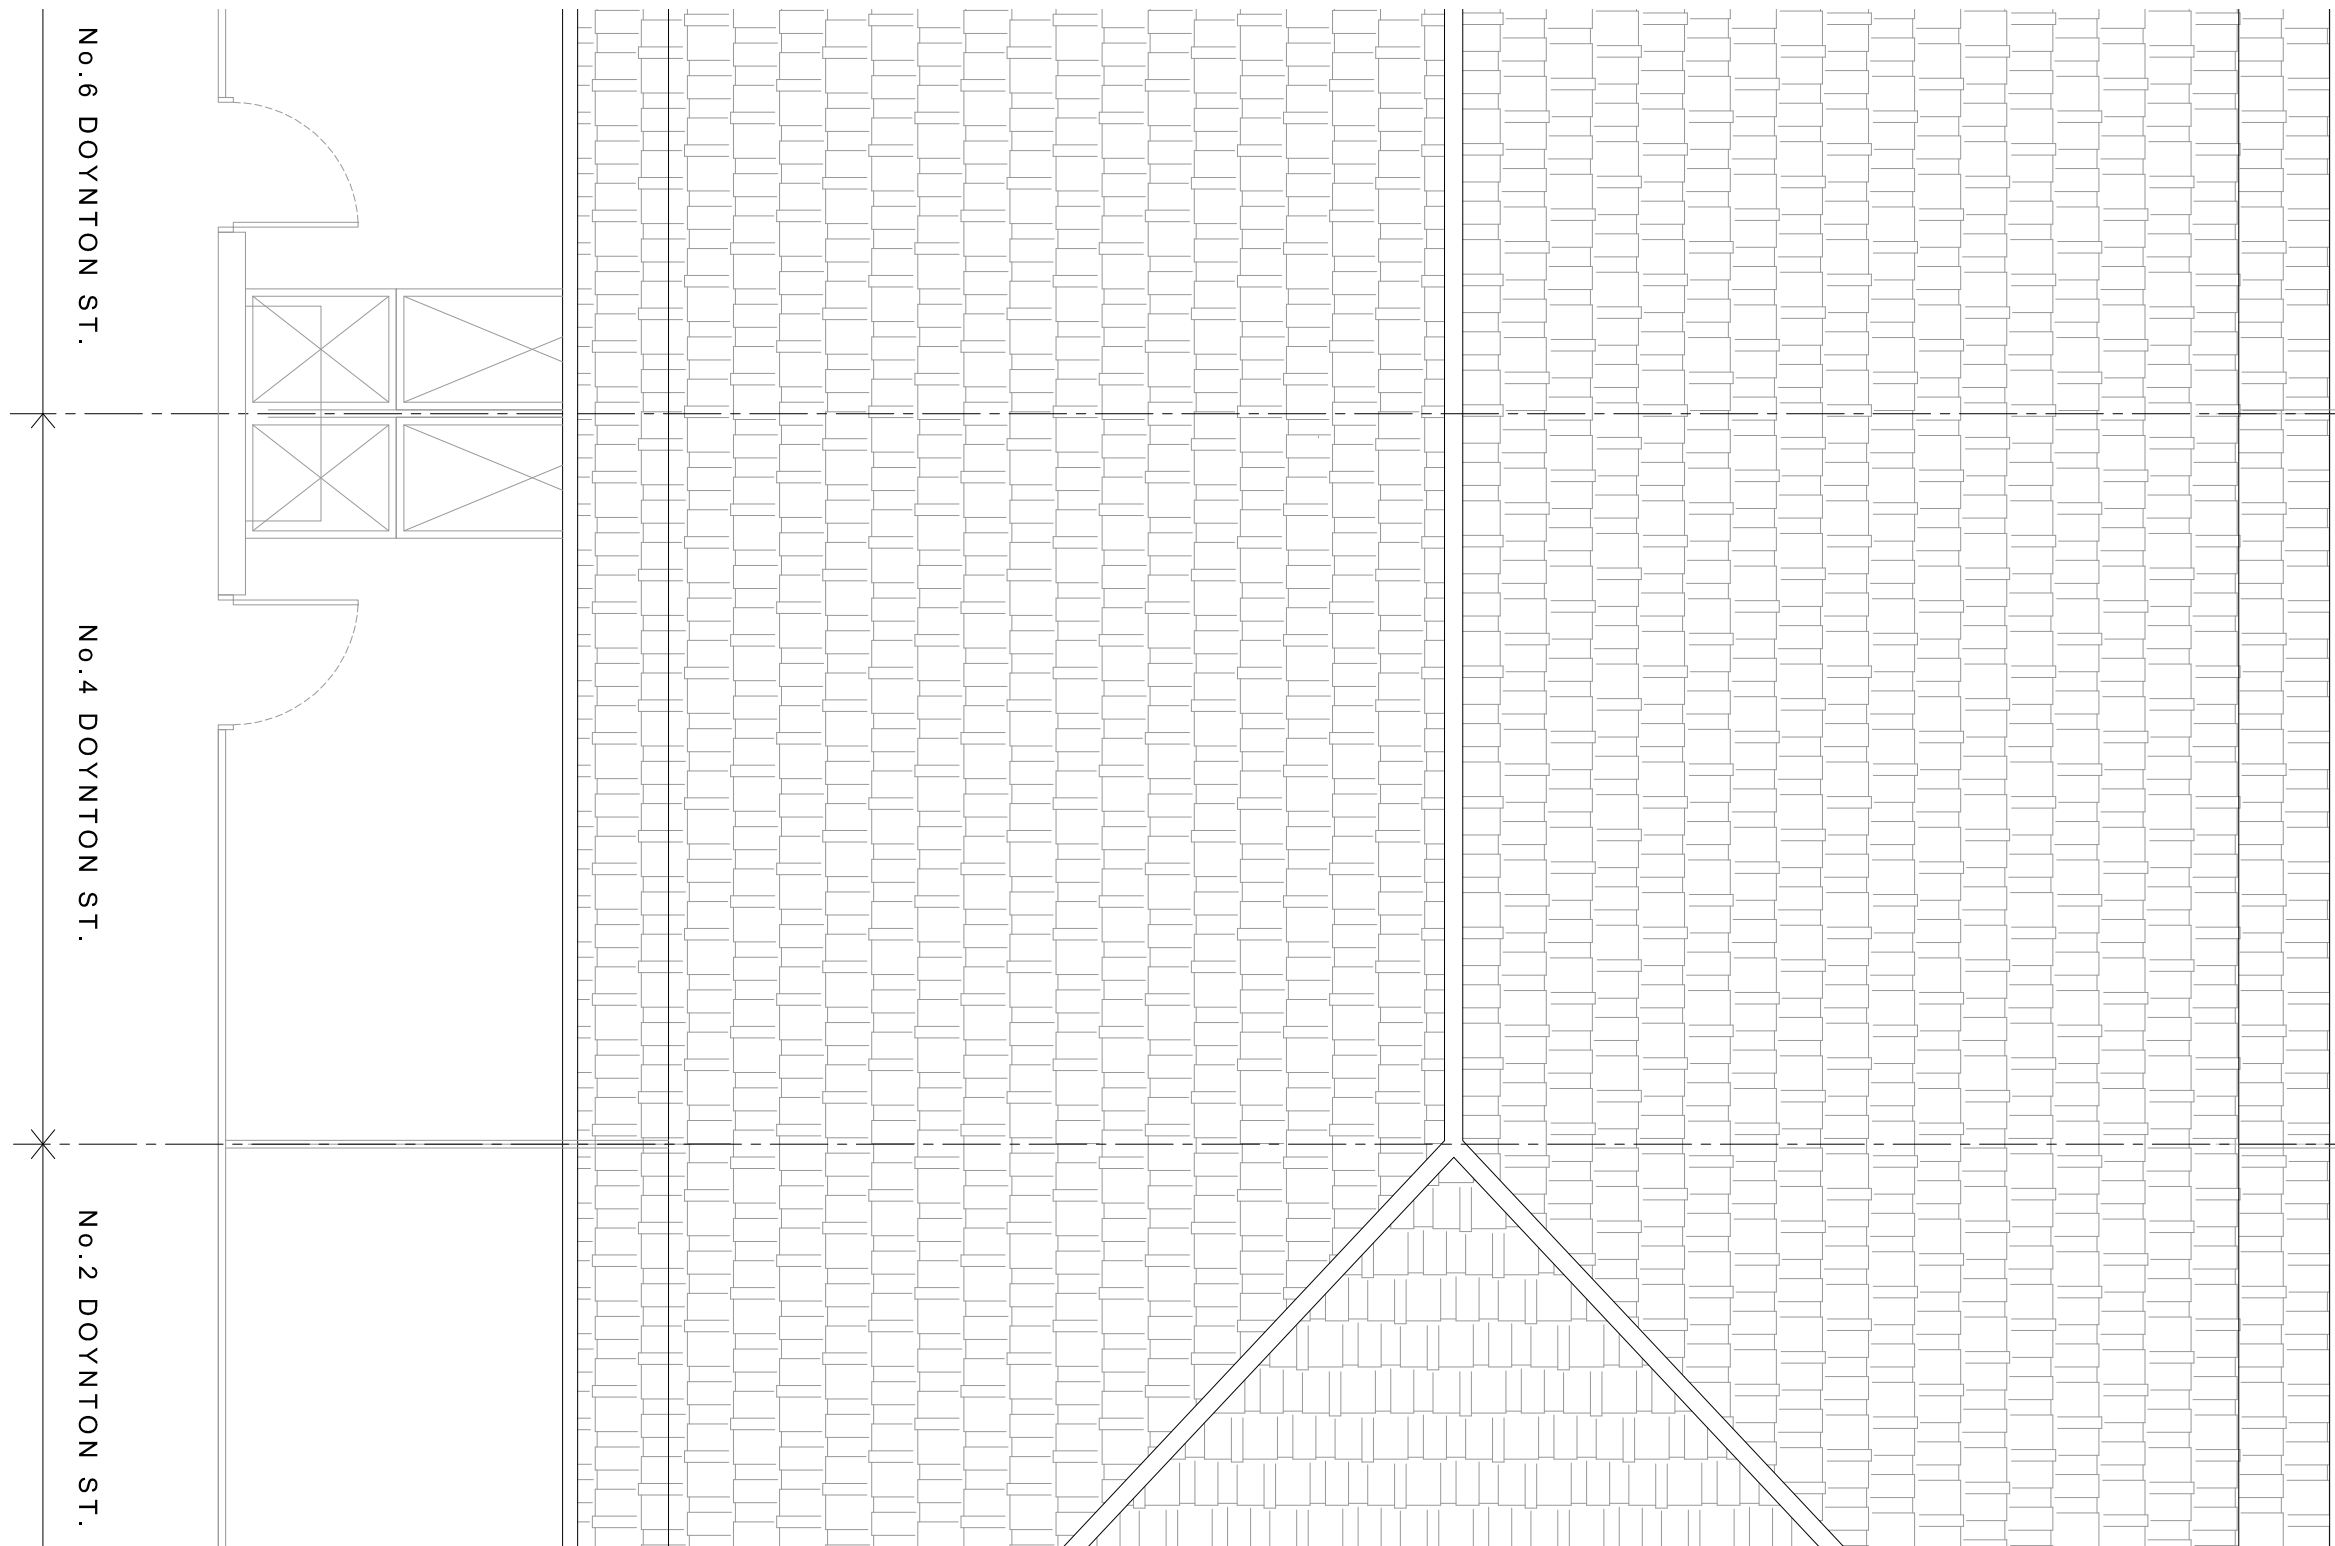

01

EXISTING ROOF PLAN

SCALE 1:50

PROJECT NAME:
4 Doynton Street
London
post code:
N19 5BX


CLIENT NAME:
Alastair Shaw
date:
Sept 2020

drawing name:
Existing Roof Plan
project number: dwg number: rev:
SJC_001 EX_004 03

rev.	date	description
00	12/08/20	First issue to Client for review and comment
01	23/11/20	Issued to client for review and comment
02	14/11/20	Issued for Planning
03	22/02/21	Re-Issued for planning
---	---	---
---	---	---
---	---	---


dm	chkd	issue:
LH	AF	for planning
AL	AF	
AL	AF	
AL	AF	
---	---	---
---	---	---
---	---	---

drawn by: checked by:
LH AF

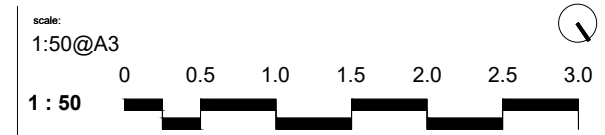

notes:
The architect accepts no responsibility for any costs, losses, claims howsoever arising from these drawings, specifications and related documents unless there is full compliance with the client and any authorised user of the following:
1. All boundaries, dimensions and levels are to be checked on site before construction and any discrepancies are to be reported to the Architect / Designer.
2. Partial Service: Any discrepancies with site or other information is to be advised to the Architect / Designer and direction or approval is to be sought before the implementation of the detail.
3. Block and site plans are reproduced under license from the Ordnance Survey.
4. This drawing is prepared solely for design and planning submission purposes. It is not intended or suitable for either Building Regulations or Construction purposes and should not be used for such.
5. For the purpose of coordination, all relevant parties must check this information prior to implementation and report any discrepancies to the Architect / Designer.



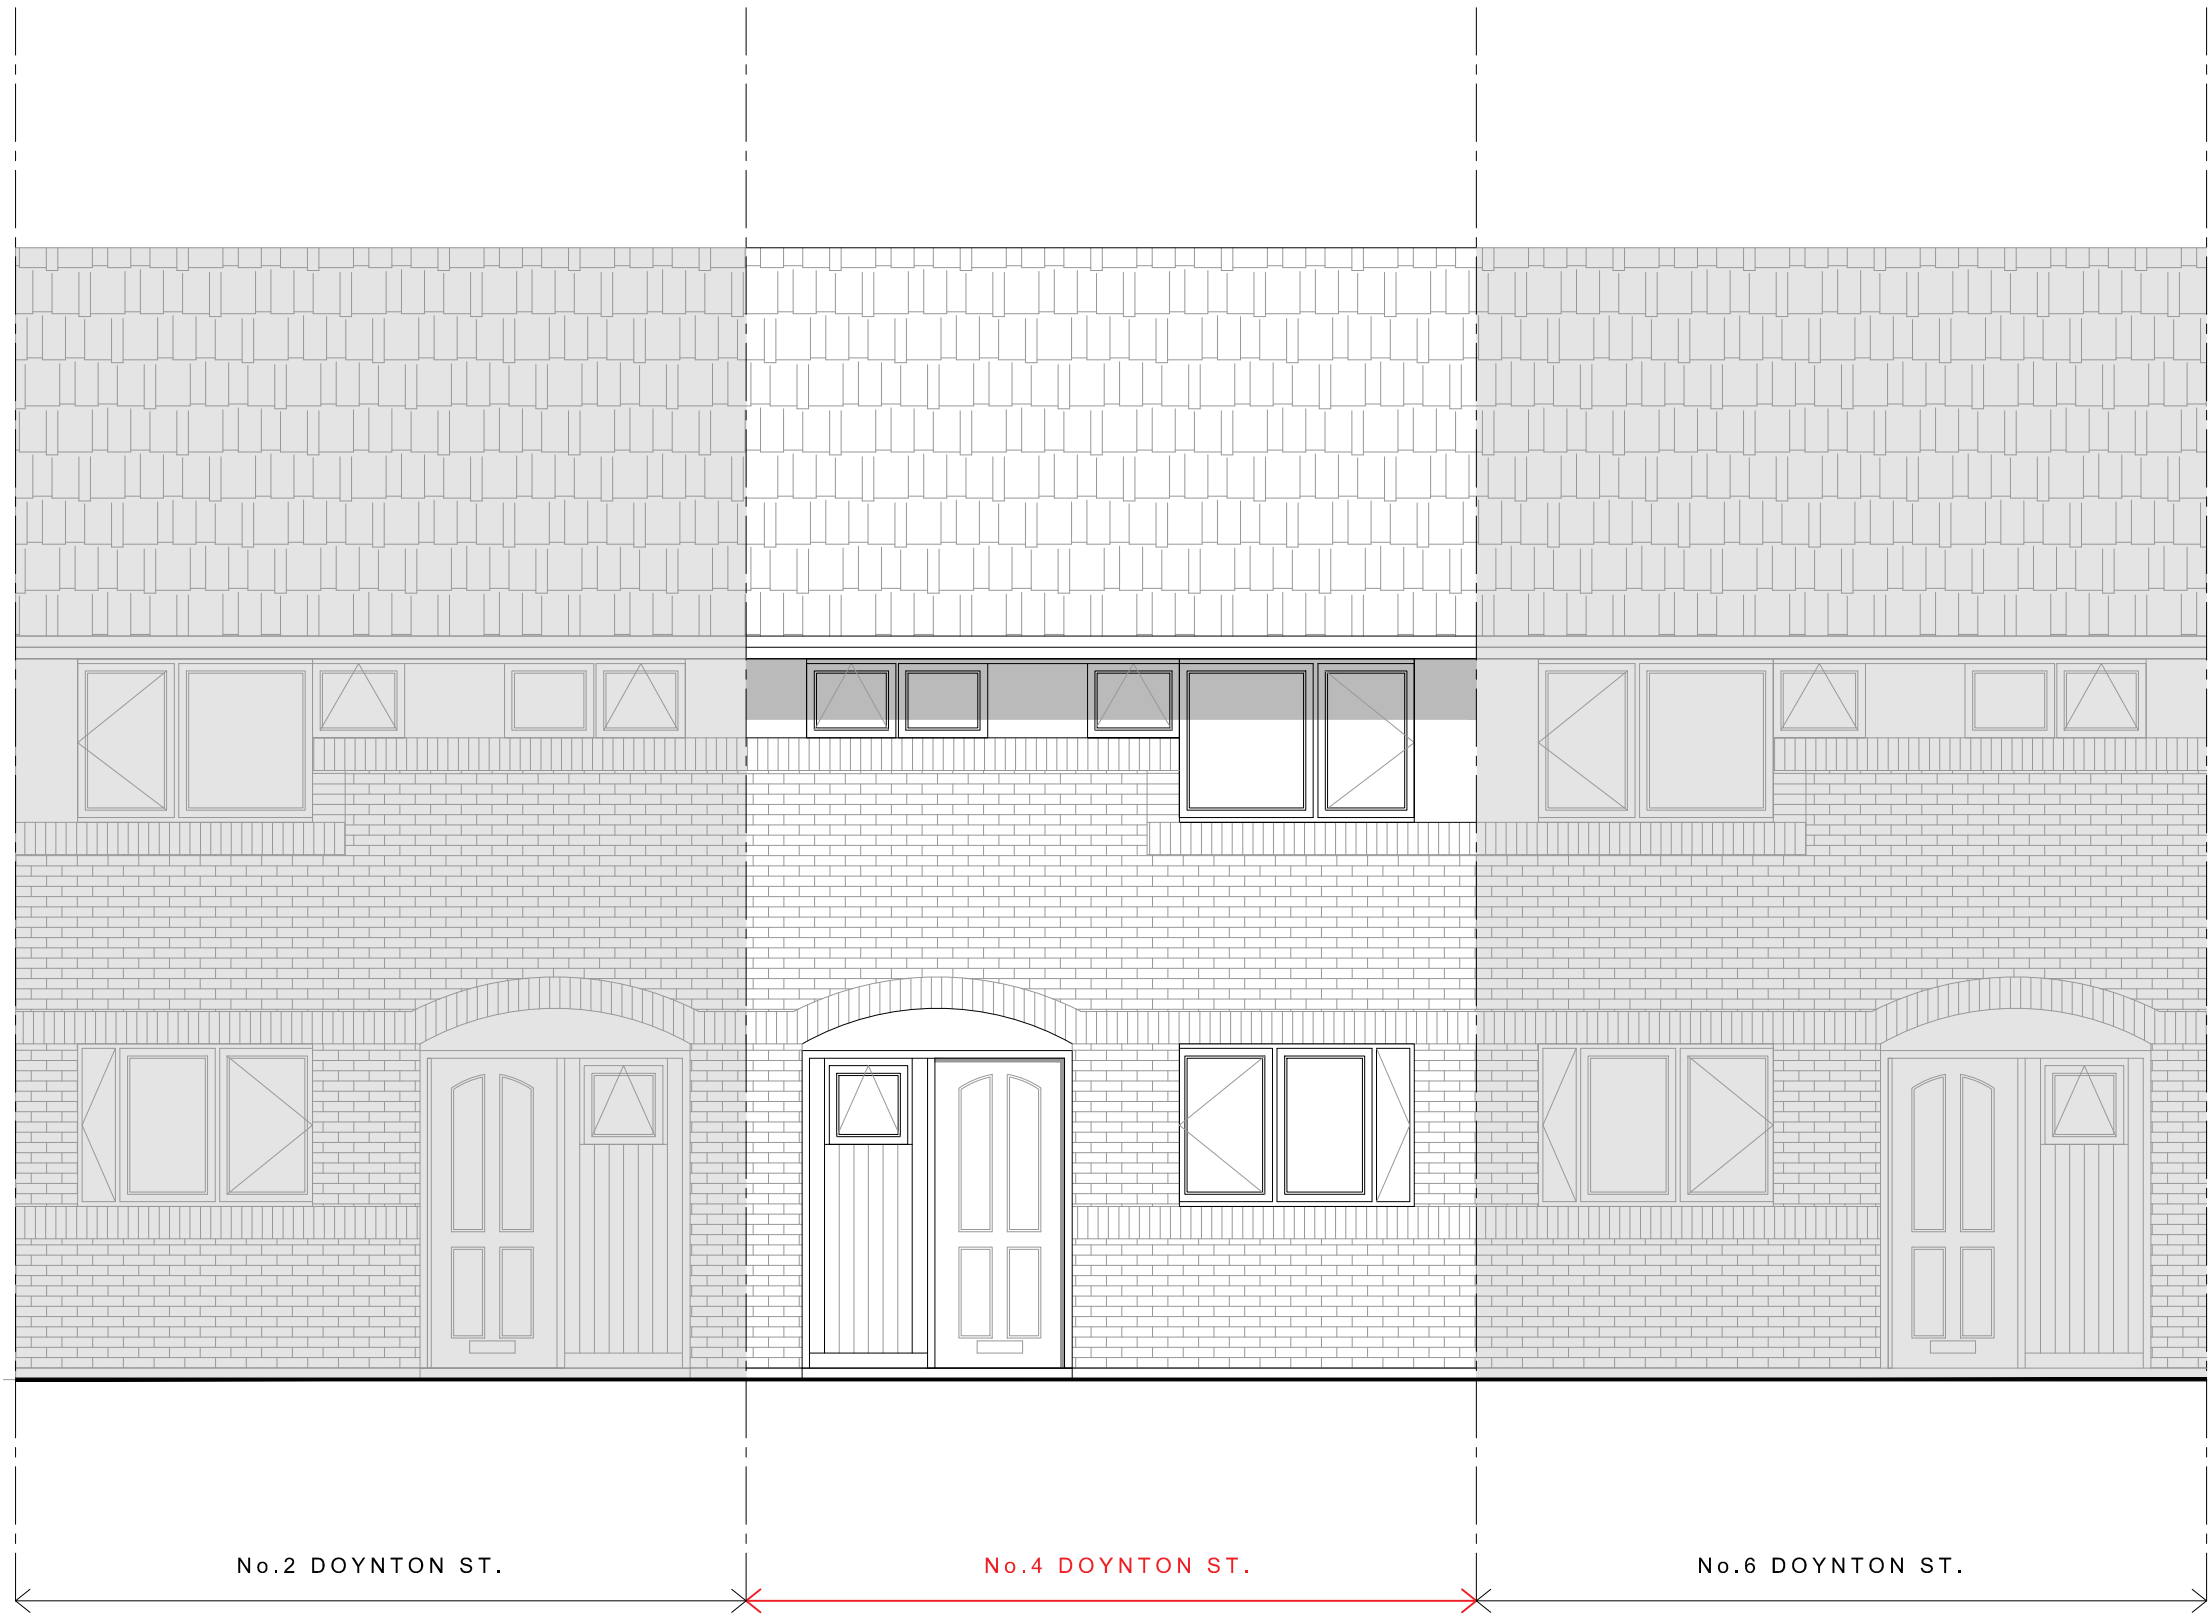

01 EXISTING FRONT ELEVATION
SCALE 1:50

PROJECT NAME:
4 Doynton Street
London
post code:
N19 5BX


CLIENT NAME:
Alastair Shaw
date:
Sept 2020

drawing name:
Existing Front Elevation
project number: dwg number: rev:
SJC_001 EX_005 03

rev.	date	description
00	12/08/20	First issue to Client for review and comment
01	23/11/20	Issued to client for review and comment
02	14/11/20	Issued for Planning
03	22/02/21	Re-issued for planning
---	J./20	---
---	J./20	---
---	J./20	---


dm	chkd	issue:
LH	AF	for planning
AL	AF	
AL	AF	
AL	AF	
---	---	
---	---	
---	---	

drawn by: checked by:
LH AF

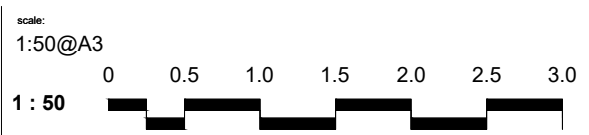

notes:
The architect accepts no responsibility for any costs, losses, claims howsoever arising from these drawings, specifications and related documents unless there is full compliance with the client and any authorised user of the following:
1. All boundaries, dimensions and levels are to be checked on site before construction and any discrepancies are to be reported to the Architect / Designer.
2. Partial Service: Any discrepancies with site or other information is to be advised to the Architect / Designer and direction or approval is to be sought before the implementation of the detail.
3. Block and site plans are reproduced under license from the Ordnance Survey.
4. This drawing is prepared solely for design and planning submission purposes. It is not intended or suitable for either Building Regulations or Construction purposes and should not be used for such.
5. For the purpose of coordination, all relevant parties must check this information prior to implementation and report any discrepancies to the Architect / Designer.



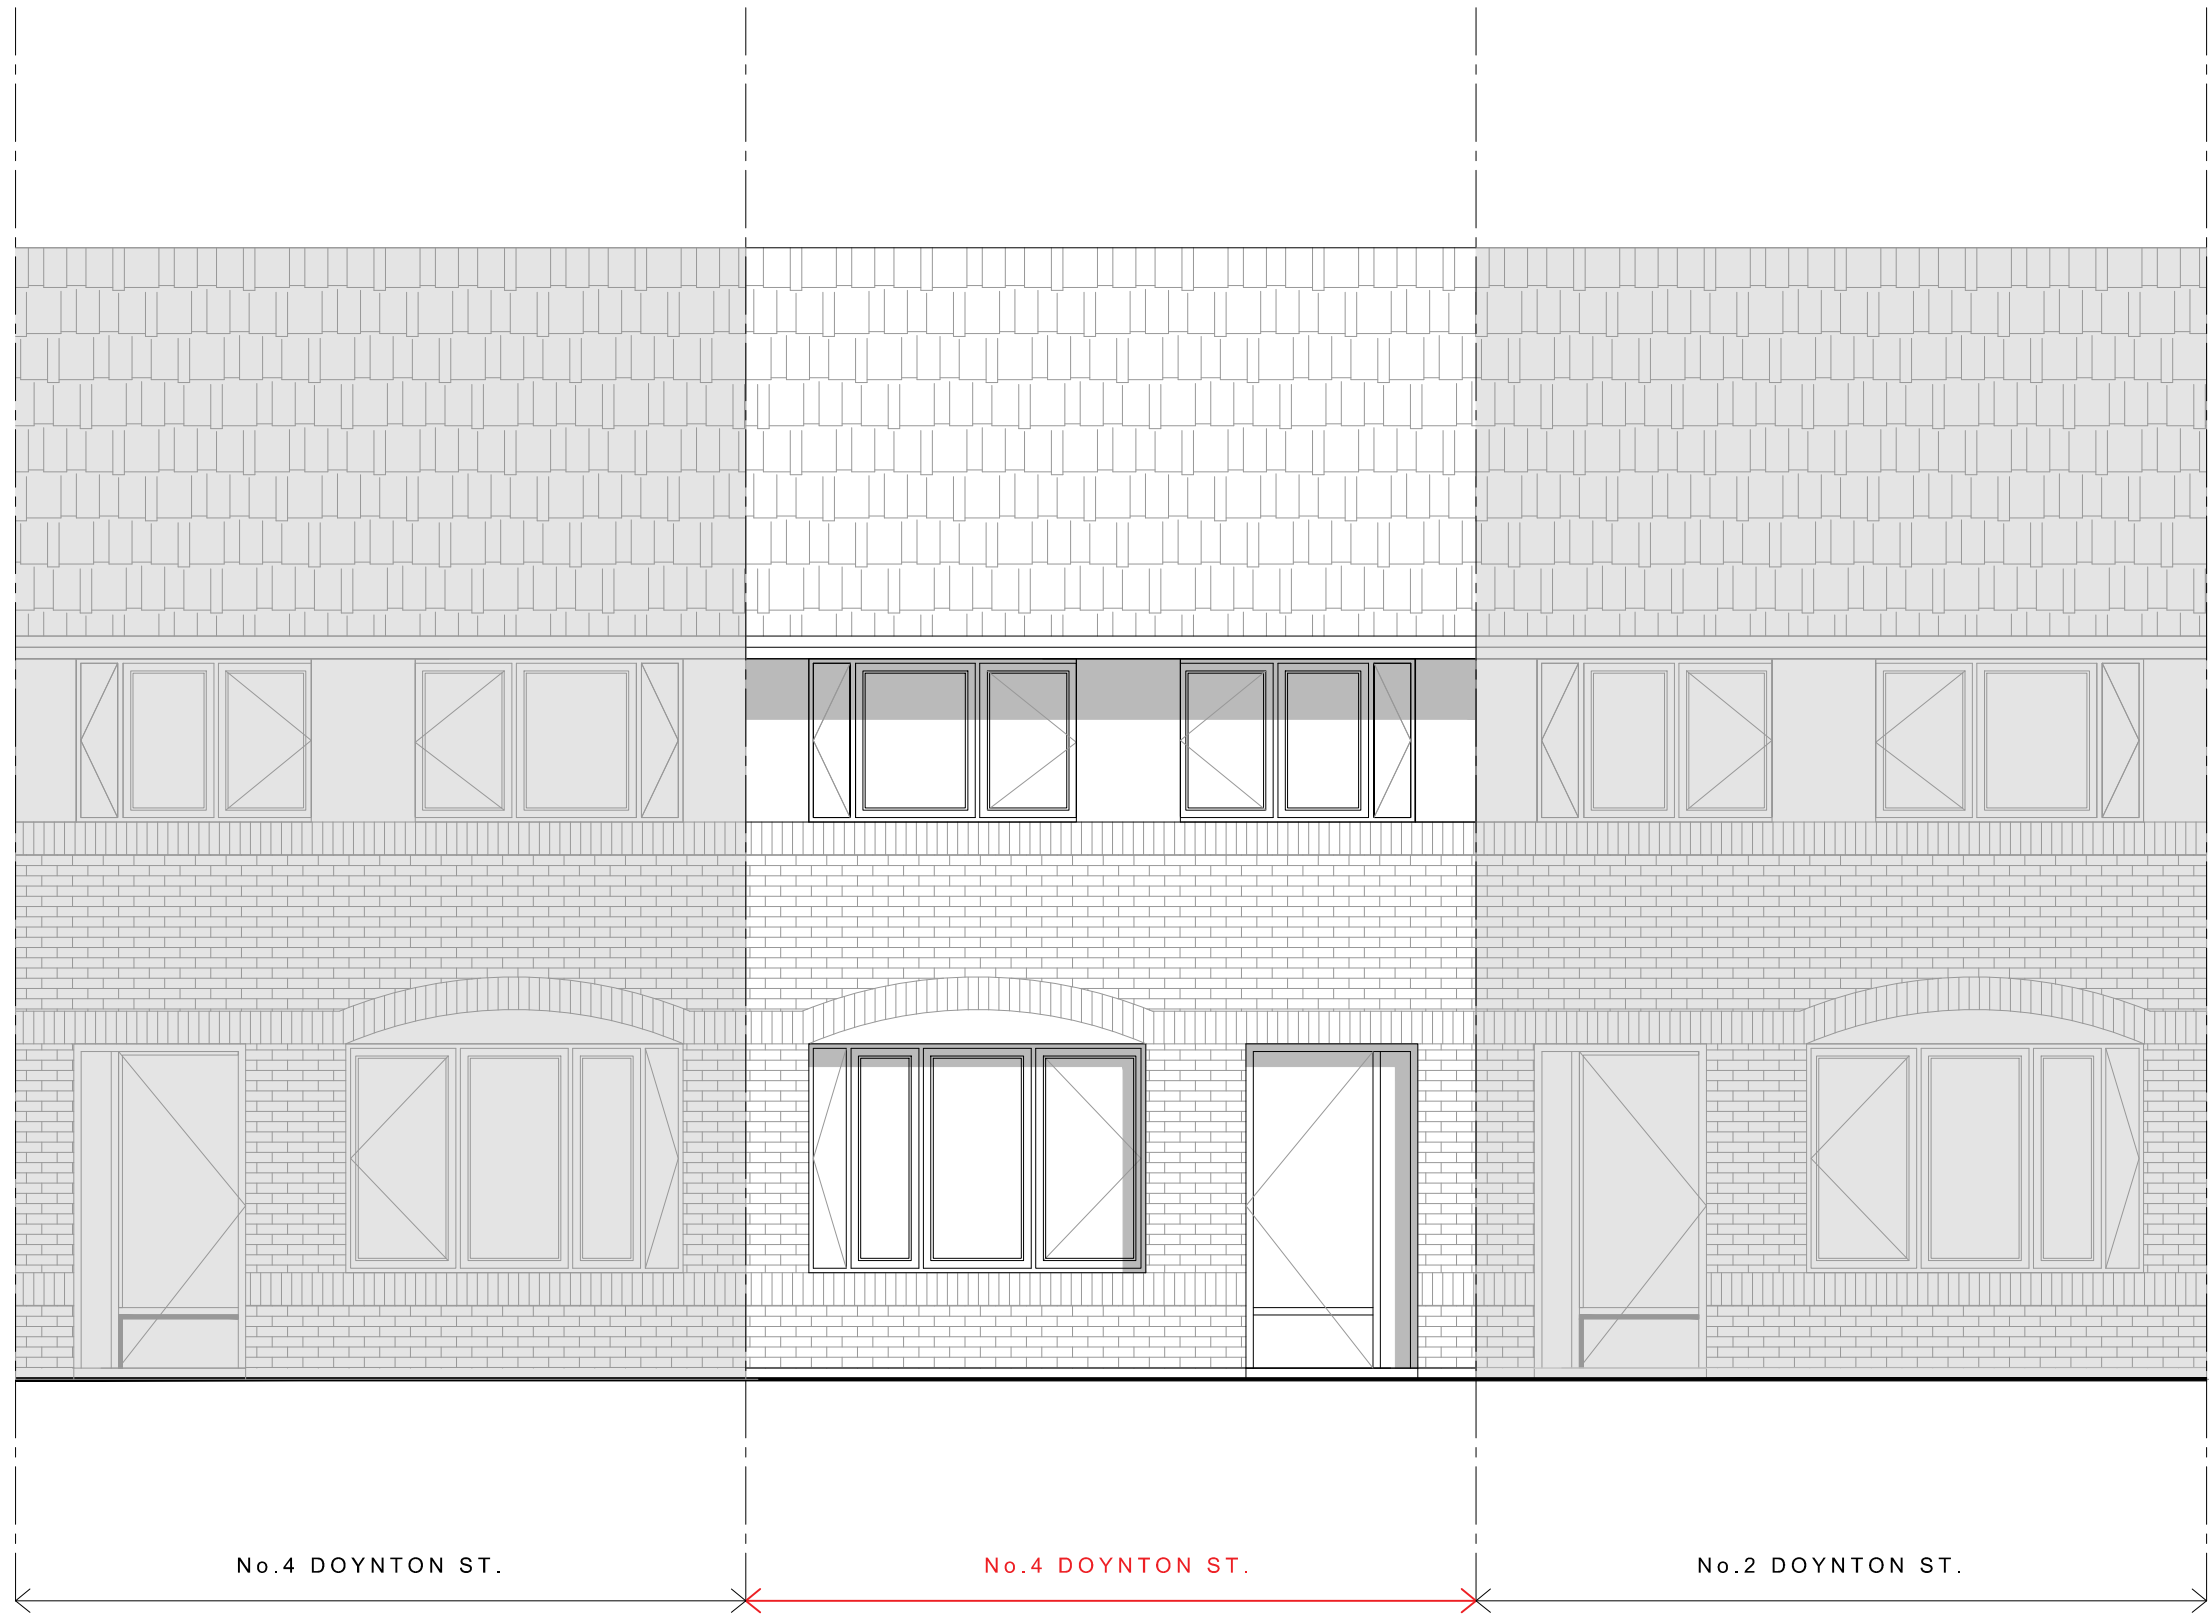

01

EXISTING REAR ELEVATION

SCALE 1:50

PROJECT NAME:
4 Doynton Street
London
post code:
N19 5BX

CLIENT NAME:
Alastair Shaw
date:
Sept 2020

drawing name:
Existing Rear Elevation
project number: dwg number: rev:
SJC_001 EX_006 03

rev.	date	description
00	12/08/20	First issue to Client for review and comment
01	23/11/20	Issued to client for review and comment
02	14/11/20	Issued for Planning
03	22/02/21	Re-issued for planning
---	J./20	---
---	J./20	---
---	J./20	---

dm	chkd
LH	AF
AL	AF
AL	AF
AL	AF
---	---
---	---
---	---


ISSUE:
for planning
drawn by: checked by:
LH AF

scale:
1:50@A3
1:50



notes:
The architect accepts no responsibility for any costs, losses, claims howsoever arising from these drawings, specifications and related documents unless there is full compliance with the client and any authorised user of the following:
1. All boundaries, dimensions and levels are to be checked on site before construction and any discrepancies are to be reported to the Architect / Designer.
2. Partial Service: Any discrepancies with site or other information is to be advised to the Architect / Designer and direction or approval is to be sought before the implementation of the detail.
3. Block and site plans are reproduced under license from the Ordnance Survey.
4. This drawing is prepared solely for design and planning submission purposes. It is not intended or suitable for either Building Regulations or Construction purposes and should not be used for such.
5. For the purpose of coordination, all relevant parties must check this information prior to implementation and report any discrepancies to the Architect / Designer.



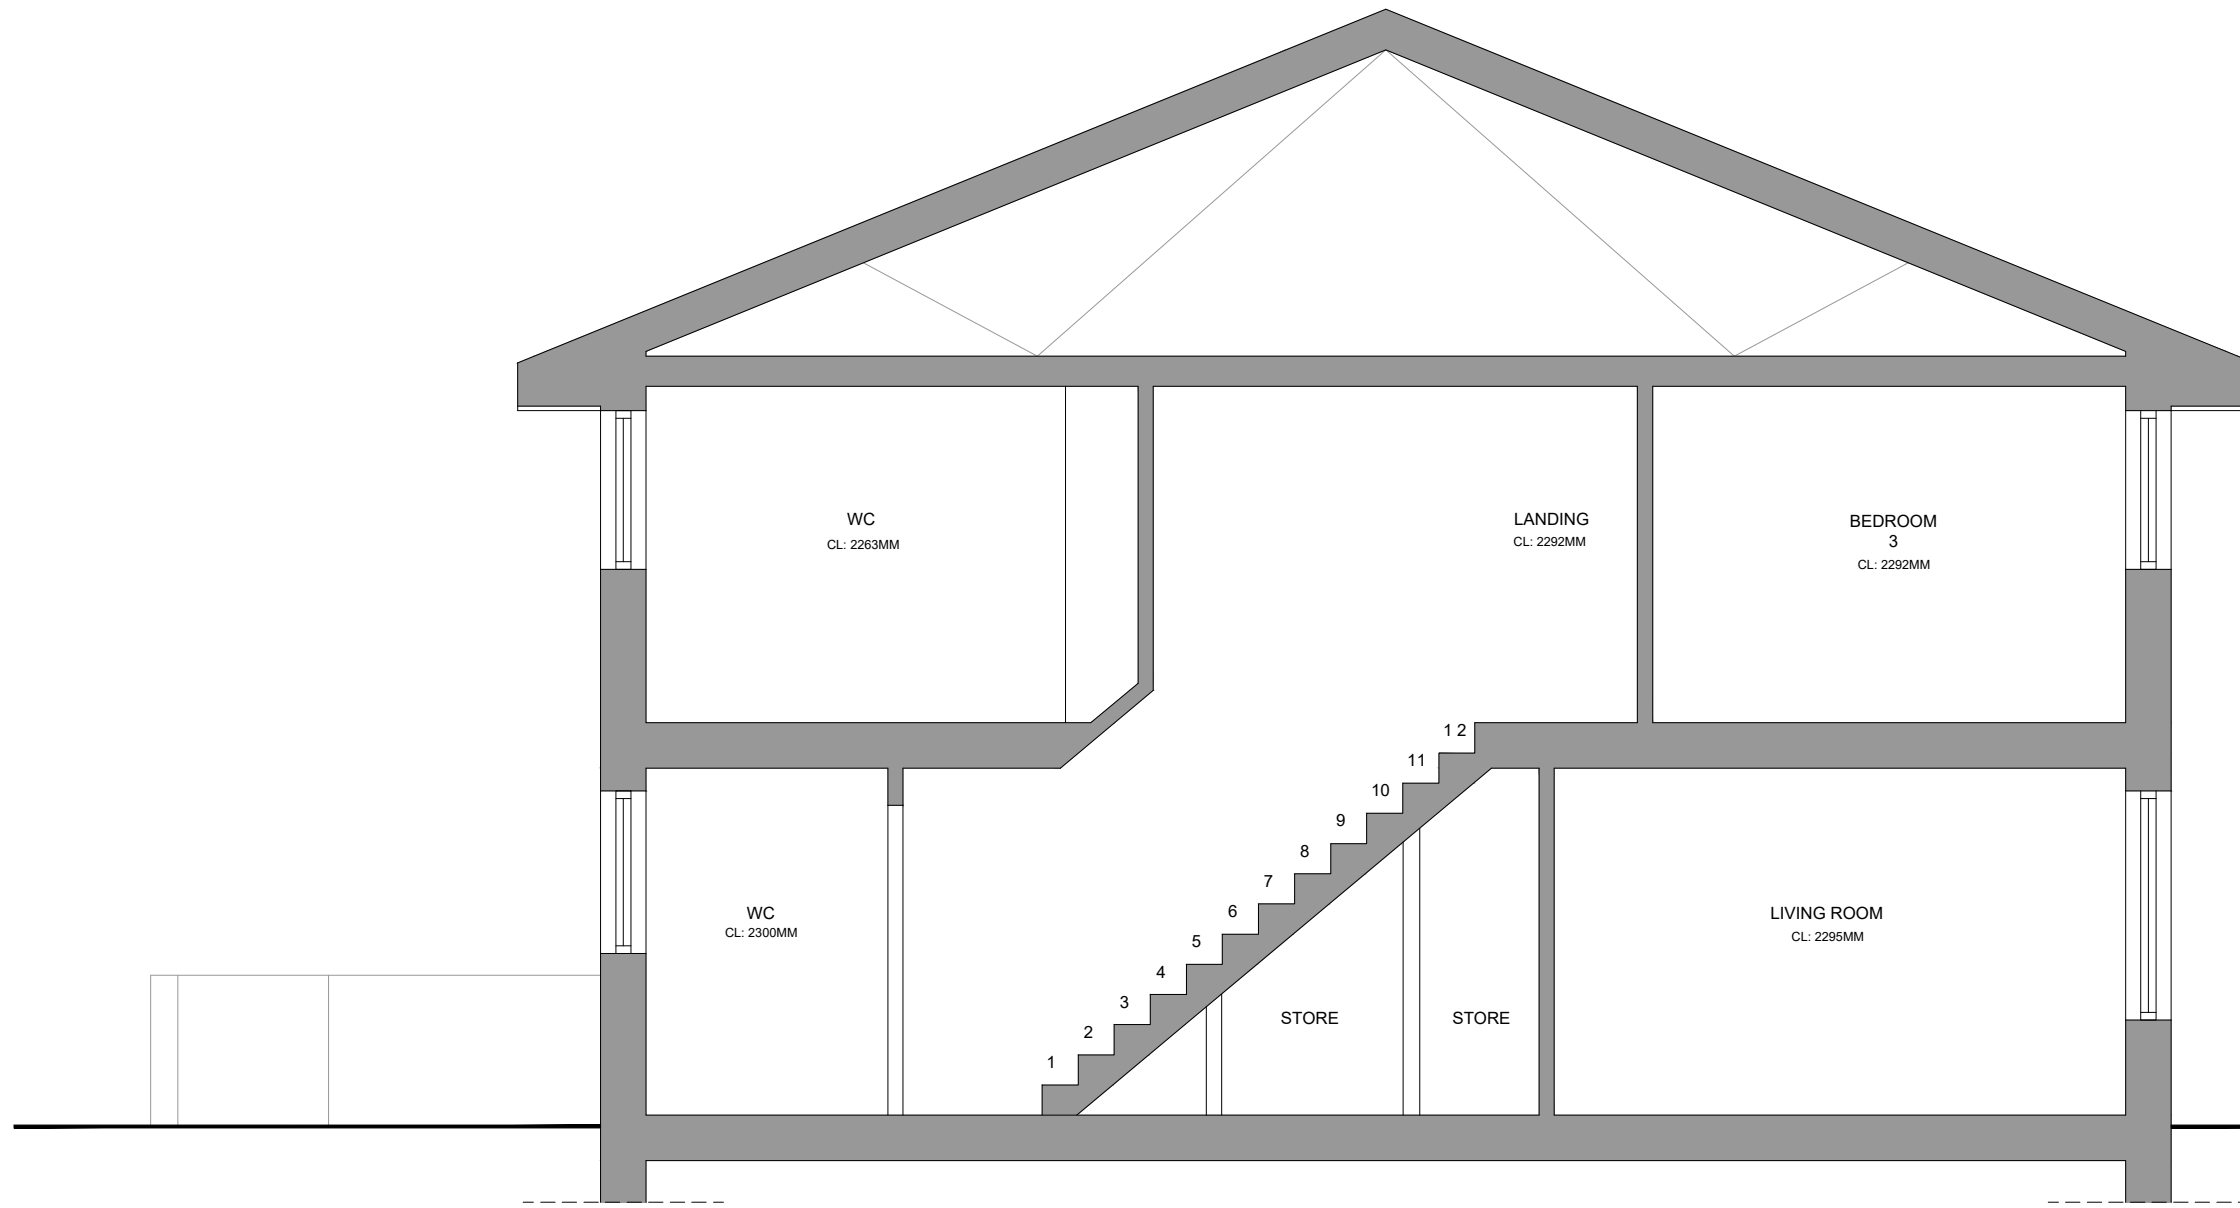

No.4 DOYNTON ST.



01

EXISTING SECTION A-A

SCALE 1:50

PROJECT NAME:
4 Doynton Street
London
post code:
N19 5BX

CLIENT NAME:
Alastair Shaw
date:
Sept 2020

drawing name:
Existing Section A-A
project number: dwg number: rev:
SJC_001 EX_007 03

rev.	date	description	dm	chkd
00	12/08/20	First Issue to Client for review and comment	LH	AF
01	23/11/20	Issued to client for review and comment	AL	AF
02	14/11/20	Issued for Planning	AL	AF
03	22/02/21	Re-Issued for planning	AL	AF
---	---	---	---	---
---	---	---	---	---
---	---	---	---	---


issue:
for planning
drawn by: checked by:
LH AF

scale:
1:50@A3
1:50



notes:
The architect accepts no responsibility for any costs, losses, claims howsoever arising from these drawings, specifications and related documents unless there is full compliance with the client and any authorised user of the following:
1. All boundaries, dimensions and levels are to be checked on site before construction and any discrepancies are to be reported to the Architect / Designer.
2. Partial Service: Any discrepancies with site or other information is to be advised to the Architect / Designer and direction or approval is to be sought before the implementation of the detail.
3. Block and site plans are reproduced under license from the Ordnance Survey.
4. This drawing is prepared solely for design and planning submission purposes. It is not intended or suitable for either Building Regulations or Construction purposes and should not be used for such.
5. For the purpose of coordination, all relevant parties must check this information prior to implementation and report any discrepancies to the Architect / Designer.



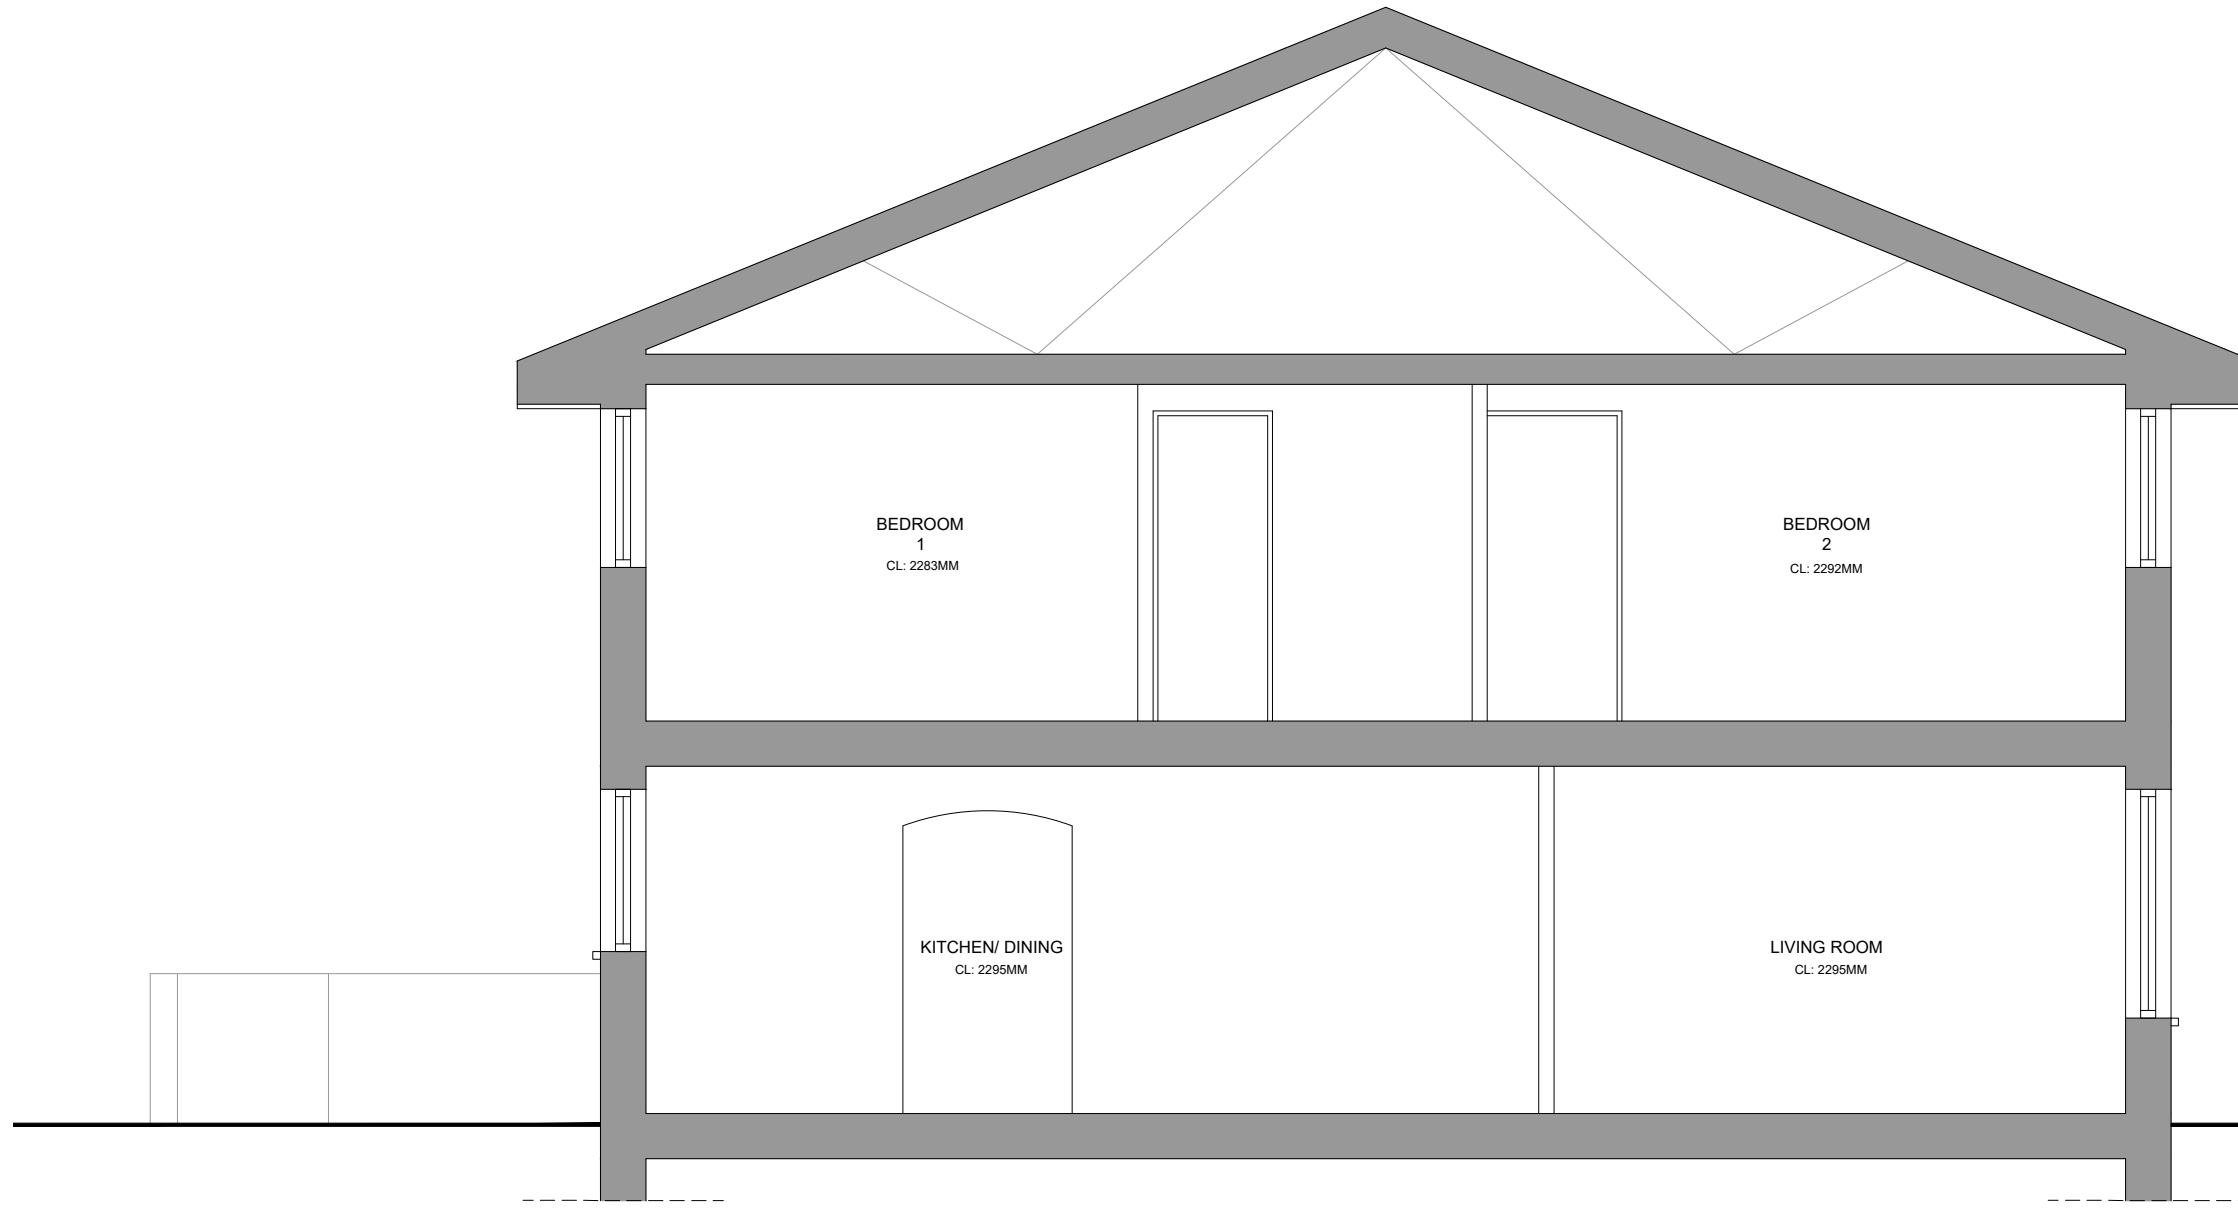

No.4 DOYNTON ST.



01

EXISTING SECTION B-B

SCALE 1:50

PROJECT NAME:
4 Doynton Street
London
post code:
N19 5BX

CLIENT NAME:
Alastair Shaw
date:
Sept 2020

drawing name:
Existing Section B-B
project number: dwg number: rev.
SJC_001 EX_008 03

rev.	date	description	dm	chkd
00	12/08/20	First Issue to Client for review and comment	LH	AF
01	23/11/20	Issued to client for review and comment	AL	AF
02	14/11/20	Issued for Planning	AL	AF
03	22/02/21	Re-issued for planning	AL	AF
---	---	---	---	---
---	---	---	---	---
---	---	---	---	---

issue:
for planning
drawn by: checked by:
LH AF


scale:
1:50@A3
1 : 50



notes:
The architect accepts no responsibility for any costs, losses, claims howsoever arising from these drawings, specifications and related documents unless there is full compliance with the client and any authorised user of the following:
1. All boundaries, dimensions and levels are to be checked on site before construction and any discrepancies are to be reported to the Architect / Designer.
2. Partial Service: Any discrepancies with site or other information is to be advised to the Architect / Designer and direction or approval is to be sought before the implementation of the detail.
3. Block and site plans are reproduced under license from the Ordnance Survey.
4. This drawing is prepared solely for design and planning submission purposes. It is not intended or suitable for either Building Regulations or Construction purposes and should not be used for such.
5. For the purpose of coordination, all relevant parties must check this information prior to implementation and report any discrepancies to the Architect / Designer.



PROPOSED BLOCK PLAN

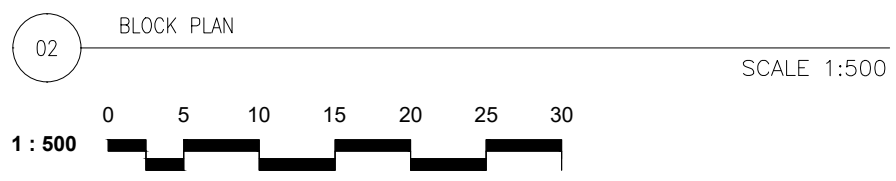

PROJECT NAME:
4 Doynton Street
London
post code:
N19 5BX

CLIENT NAME:
Alastair Shaw
date:
Sept 2020

drawing name:
Existing Location &
Site Plan
project number: dwg number: rev:
SJC_001 PR_001 03


rev.	date	description
00	12/08/20	First Issue to Client for review and comment
01	23/11/20	Issued to client for review and comment
02	14/11/20	Issued for Planning
03	22/02/21	Re-Issued for planning
---	J./20	-----
---	J./20	-----
---	J./20	-----

dm	chkd	issue:	scale:
LH	AF	for planning	Varies
AL	AF		
AL	AF		
AL	AF		
---	---	drawn by:	checked by:
---	---	LH	AF



notes:
The architect accepts no responsibility for any costs, losses, claims howsoever arising from these drawings, specifications and related documents unless there is full compliance with the client and any authorised user of the following:
1. All boundaries, dimensions and levels are to be checked on site before construction and any discrepancies are to be reported to the Architect / Designer.
2. Partial Service: Any discrepancies with site or other information is to be advised to the Architect / Designer and direction or approval is to be sought before the implementation of the detail.
3. Block and site plans are reproduced under license from the Ordnance Survey.
4. This drawing is prepared solely for design and planning submission purposes. It is not intended or suitable for either Building Regulations or Construction purposes and should not be used for such.
5. For the purpose of coordination, all relevant parties must check this information prior to implementation and report any discrepancies to the Architect / Designer.



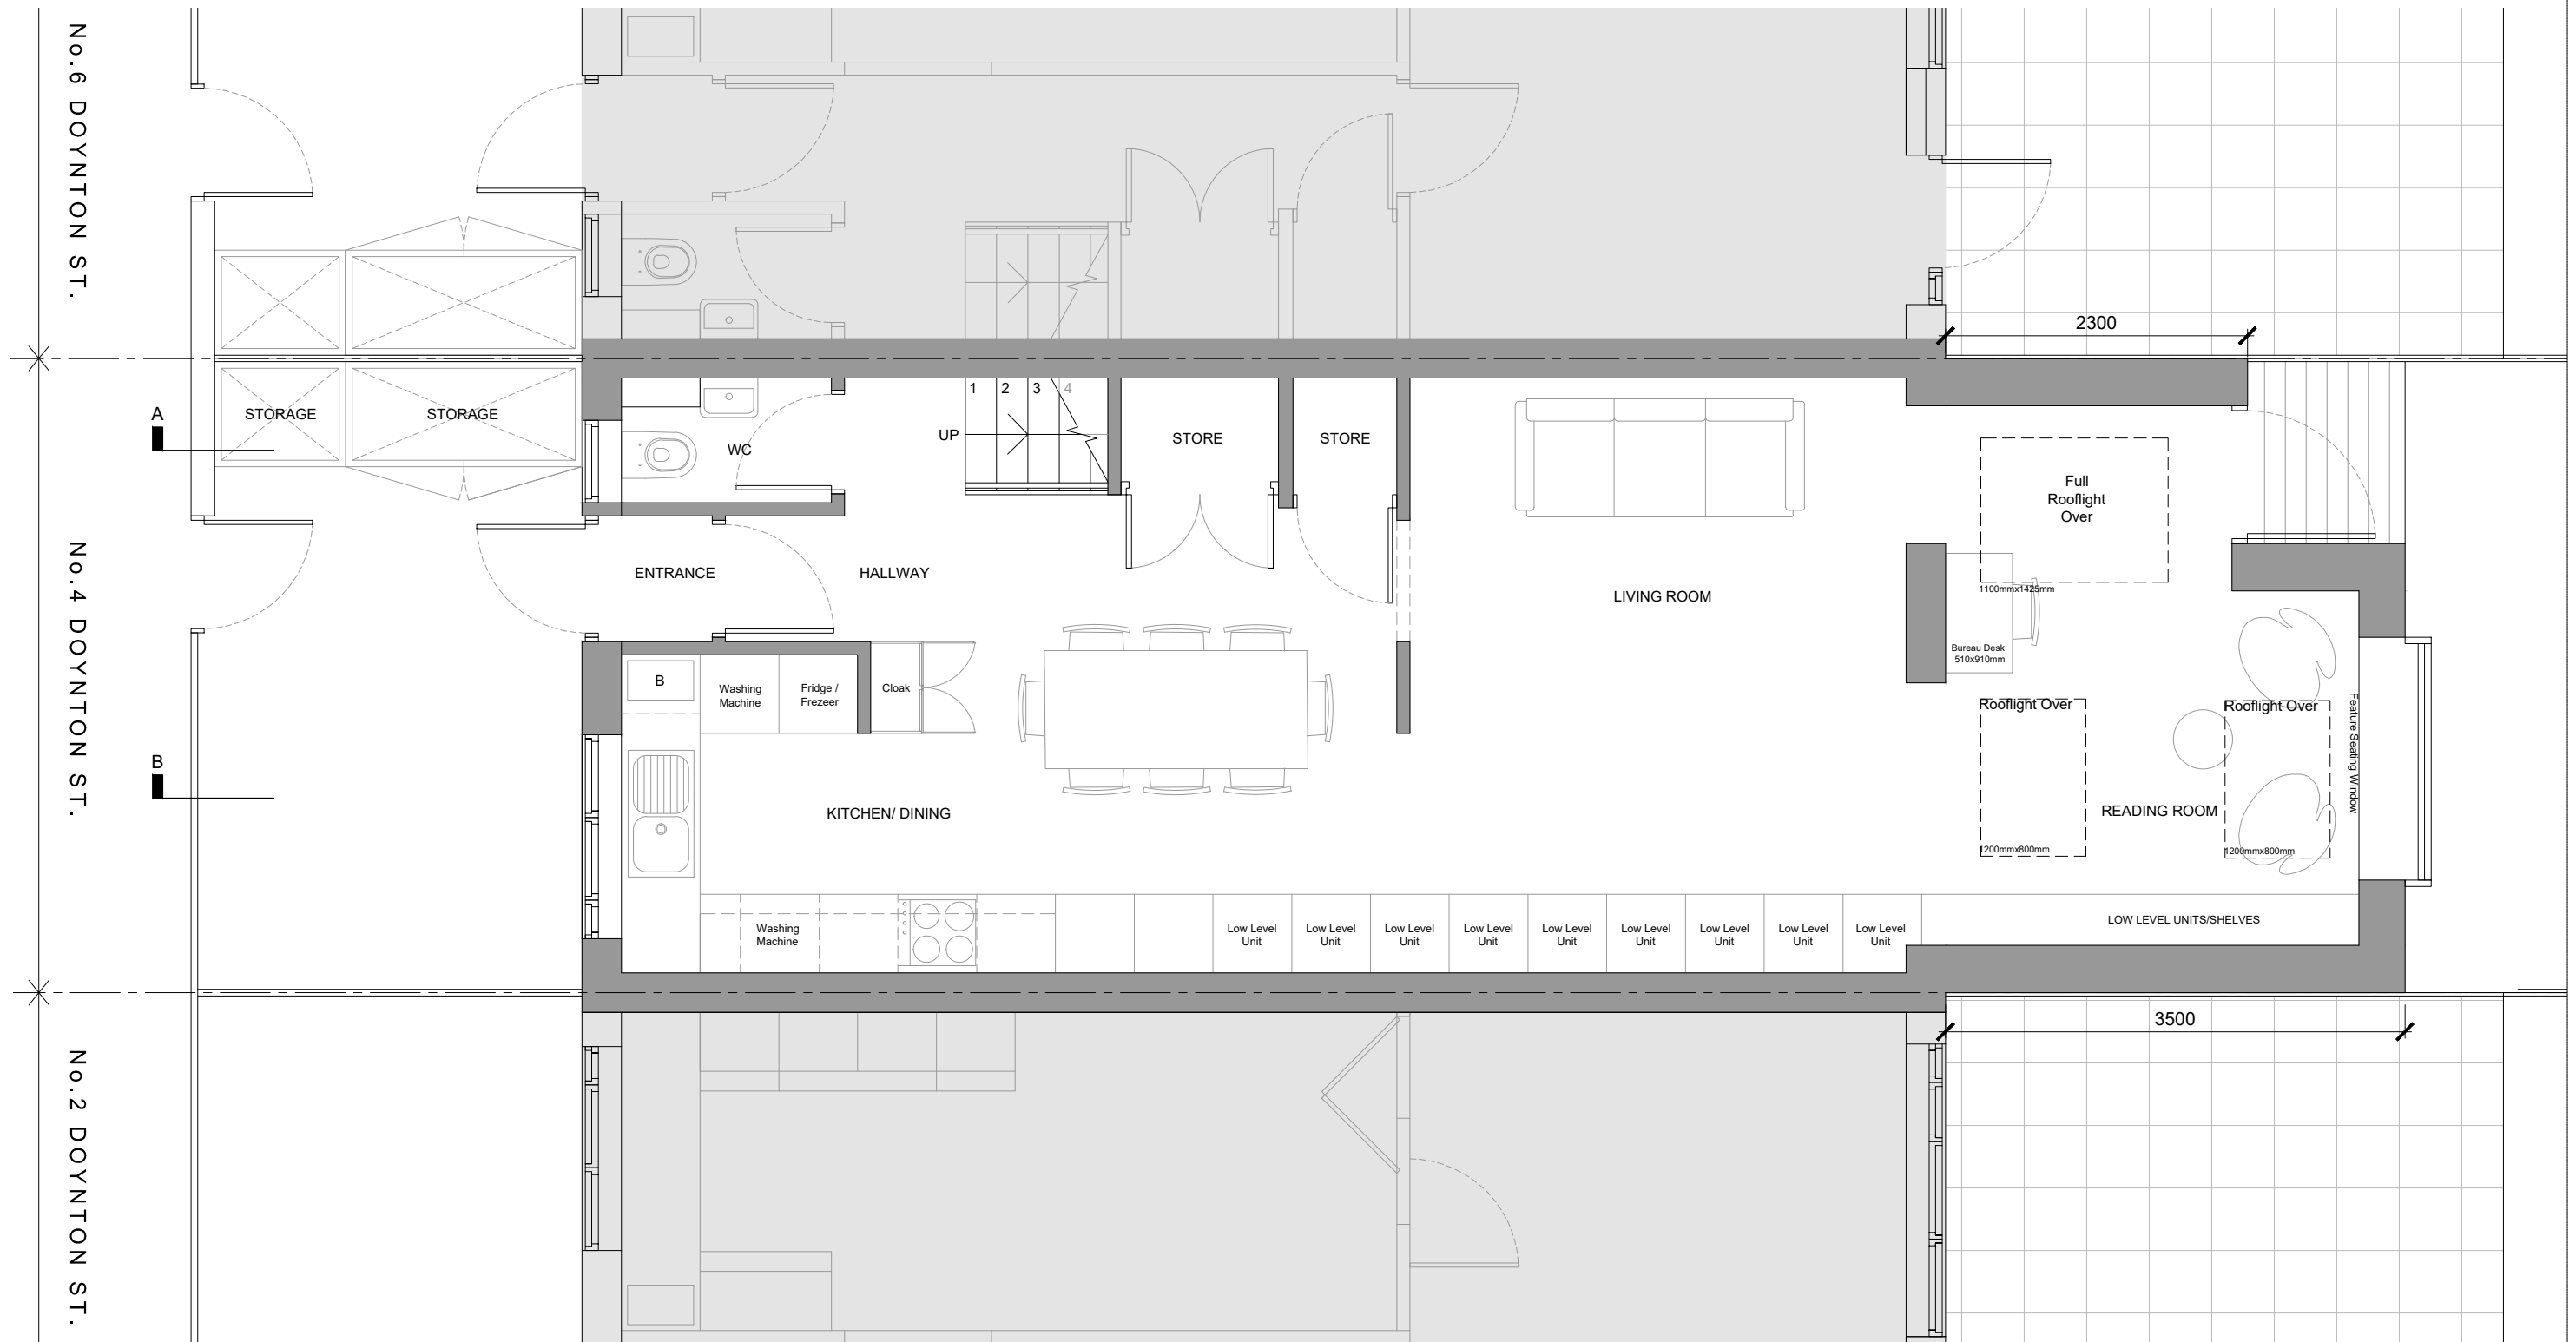

01 PROPOSED GROUND FLOOR PLAN
SCALE 1:50

PROJECT NAME:
4 Doynton Street
London
post code:
N19 5BX

CLIENT NAME:
Alastair Shaw
date:
Sept 2020


drawing name:
Proposed Ground Floor Plan

rev.	date	description
00	12/08/20	First Issue to Client for review and comment
01	09/11/20	Issued For Planning
02	23/11/20	Issued For Planning
03	14/12/20	Issued for Planning
04	22/02/21	Re-issued for Planning
---	J./20	-----
---	J./20	-----

project number: dwg number: rev.
SJC_001 PR_002 04

dm	chkd	issue:
LH	AF	for planning
LH	AF	
LH	AF	
AL	AF	
AL	AF	
---	---	
---	---	

drawn by: checked by:
LH AF

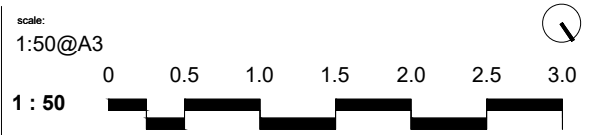

notes:

- The architect accepts no responsibility for any costs, losses, claims howsoever arising from these drawings, specifications and related documents unless there is full compliance with the client and any authorised user of the following:
- Partial Service: Any discrepancies with site or other information is to be advised to the Architect / Designer and direction or approval is to be sought before the implementation of the detail.
- Block and site plans are reproduced under license from the Ordnance Survey.
- This drawing is prepared solely for design and planning submission purposes. It is not intended or suitable for either Building Regulations or Construction purposes and should not be used for such.
- For the purpose of coordination, all relevant parties must check this information prior to implementation and report any discrepancies to the Architect / Designer.





01

PROPOSED FIRST FLOOR PLAN

SCALE 1:50

PROJECT NAME:
4 Doynton Street
London
post code:
N19 5BX

CLIENT NAME:
Alastair Shaw
date:
Sept 2020

drawing name:
Proposed First Floor
Plan
project number: dwg number: rev.
SJC_001 PR_003 04

rev.	date	description
00	12/08/20	First Issue to Client for review and comment
01	09/11/20	Issued For Planning
02	23/11/20	Issued For Planning
03	14/12/20	Issued for Planning
04	22/02/21	Re-issued for Planning
---	J./20	---
---	J./20	---

dm	chkd
LH	AF
LH	AF
LH	AF
AL	AF
AL	AF
---	---
---	---


ISSUE:
for planning
drawn by: checked by:
LH AF

SCALE:
1:50@A3
1:50



NOTES:
The architect accepts no responsibility for any costs, losses, claims howsoever arising from these drawings, specifications and related documents unless there is full compliance with the client and any authorised user of the following:
1. All boundaries, dimensions and levels are to be checked on site before construction and any discrepancies are to be reported to the Architect / Designer.
2. Partial Service: Any discrepancies with site or other information is to be advised to the Architect / Designer and direction or approval is to be sought before the implementation of the detail.
3. Block and site plans are reproduced under license from the Ordnance Survey.
4. This drawing is prepared solely for design and planning submission purposes. It is not intended or suitable for either Building Regulations or Construction purposes and should not be used for such.
5. For the purpose of coordination, all relevant parties must check this information prior to implementation and report any discrepancies to the Architect / Designer.



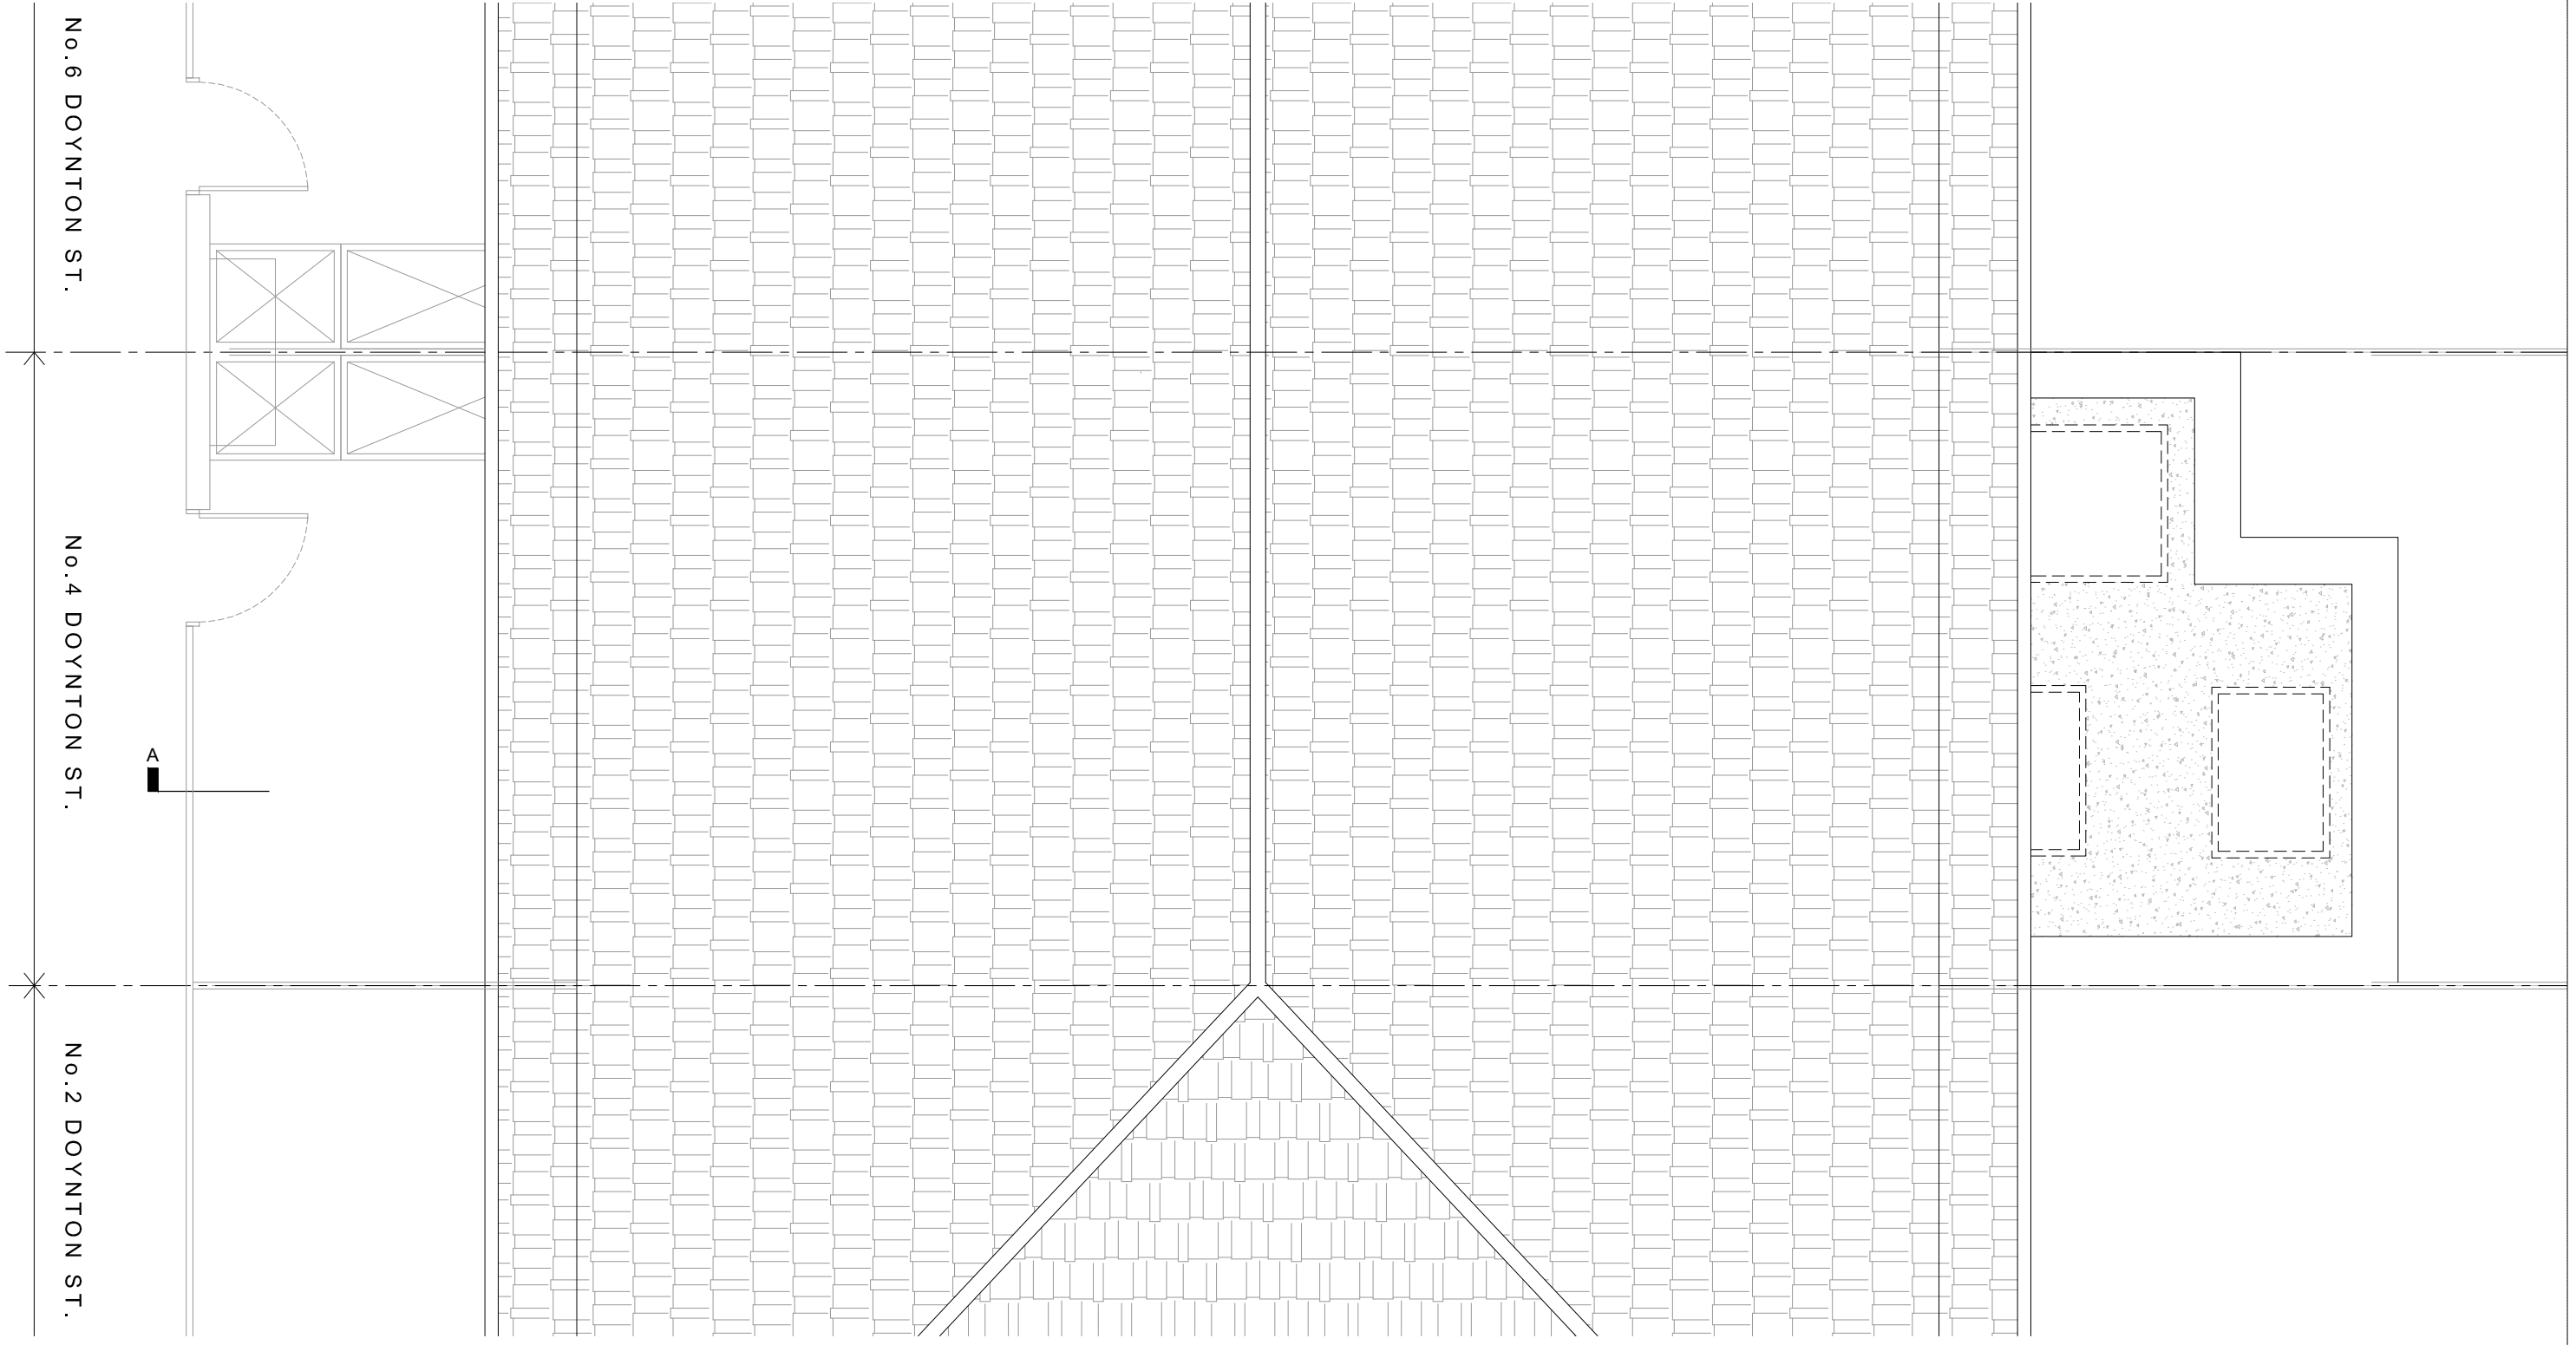

01

PROPOSED ROOF PLAN

SCALE 1:50

PROJECT NAME:
4 Doynton Street
London
post code:
N19 5BX

CLIENT NAME:
Alastair Shaw
date:
Sept 2020


drawing name:
Proposed Roof Plan
project number: dwg number: rev:
SJC_001 PR_004 03

rev.	date	description
00	12/08/20	First issue to Client for review and comment
01	23/11/20	Issued to client for review and comment
02	14/12/20	Issued for Planning
03	22/02/21	Re-issued for planning
---	---	---
---	---	---
---	---	---

dm	chkd
LH	AF
AL	AF
AL	AF
AL	AF
---	---
---	---
---	---


ISSUE:
for planning
drawn by: checked by:
LH AF

scale:
1:50@A3
1:50

 

notes:
The architect accepts no responsibility for any costs, losses, claims howsoever arising from these drawings, specifications and related documents unless there is full compliance with the client and any authorised user of the following:
1. All boundaries, dimensions and levels are to be checked on site before construction and any discrepancies are to be reported to the Architect / Designer.
2. Partial Service: Any discrepancies with site or other information is to be advised to the Architect / Designer and direction or approval is to be sought before the implementation of the detail.
3. Block and site plans are reproduced under license from the Ordnance Survey.
4. This drawing is prepared solely for design and planning submission purposes. It is not intended or suitable for either Building Regulations or Construction purposes and should not be used for such.
5. For the purpose of coordination, all relevant parties must check this information prior to implementation and report any discrepancies to the Architect / Designer.



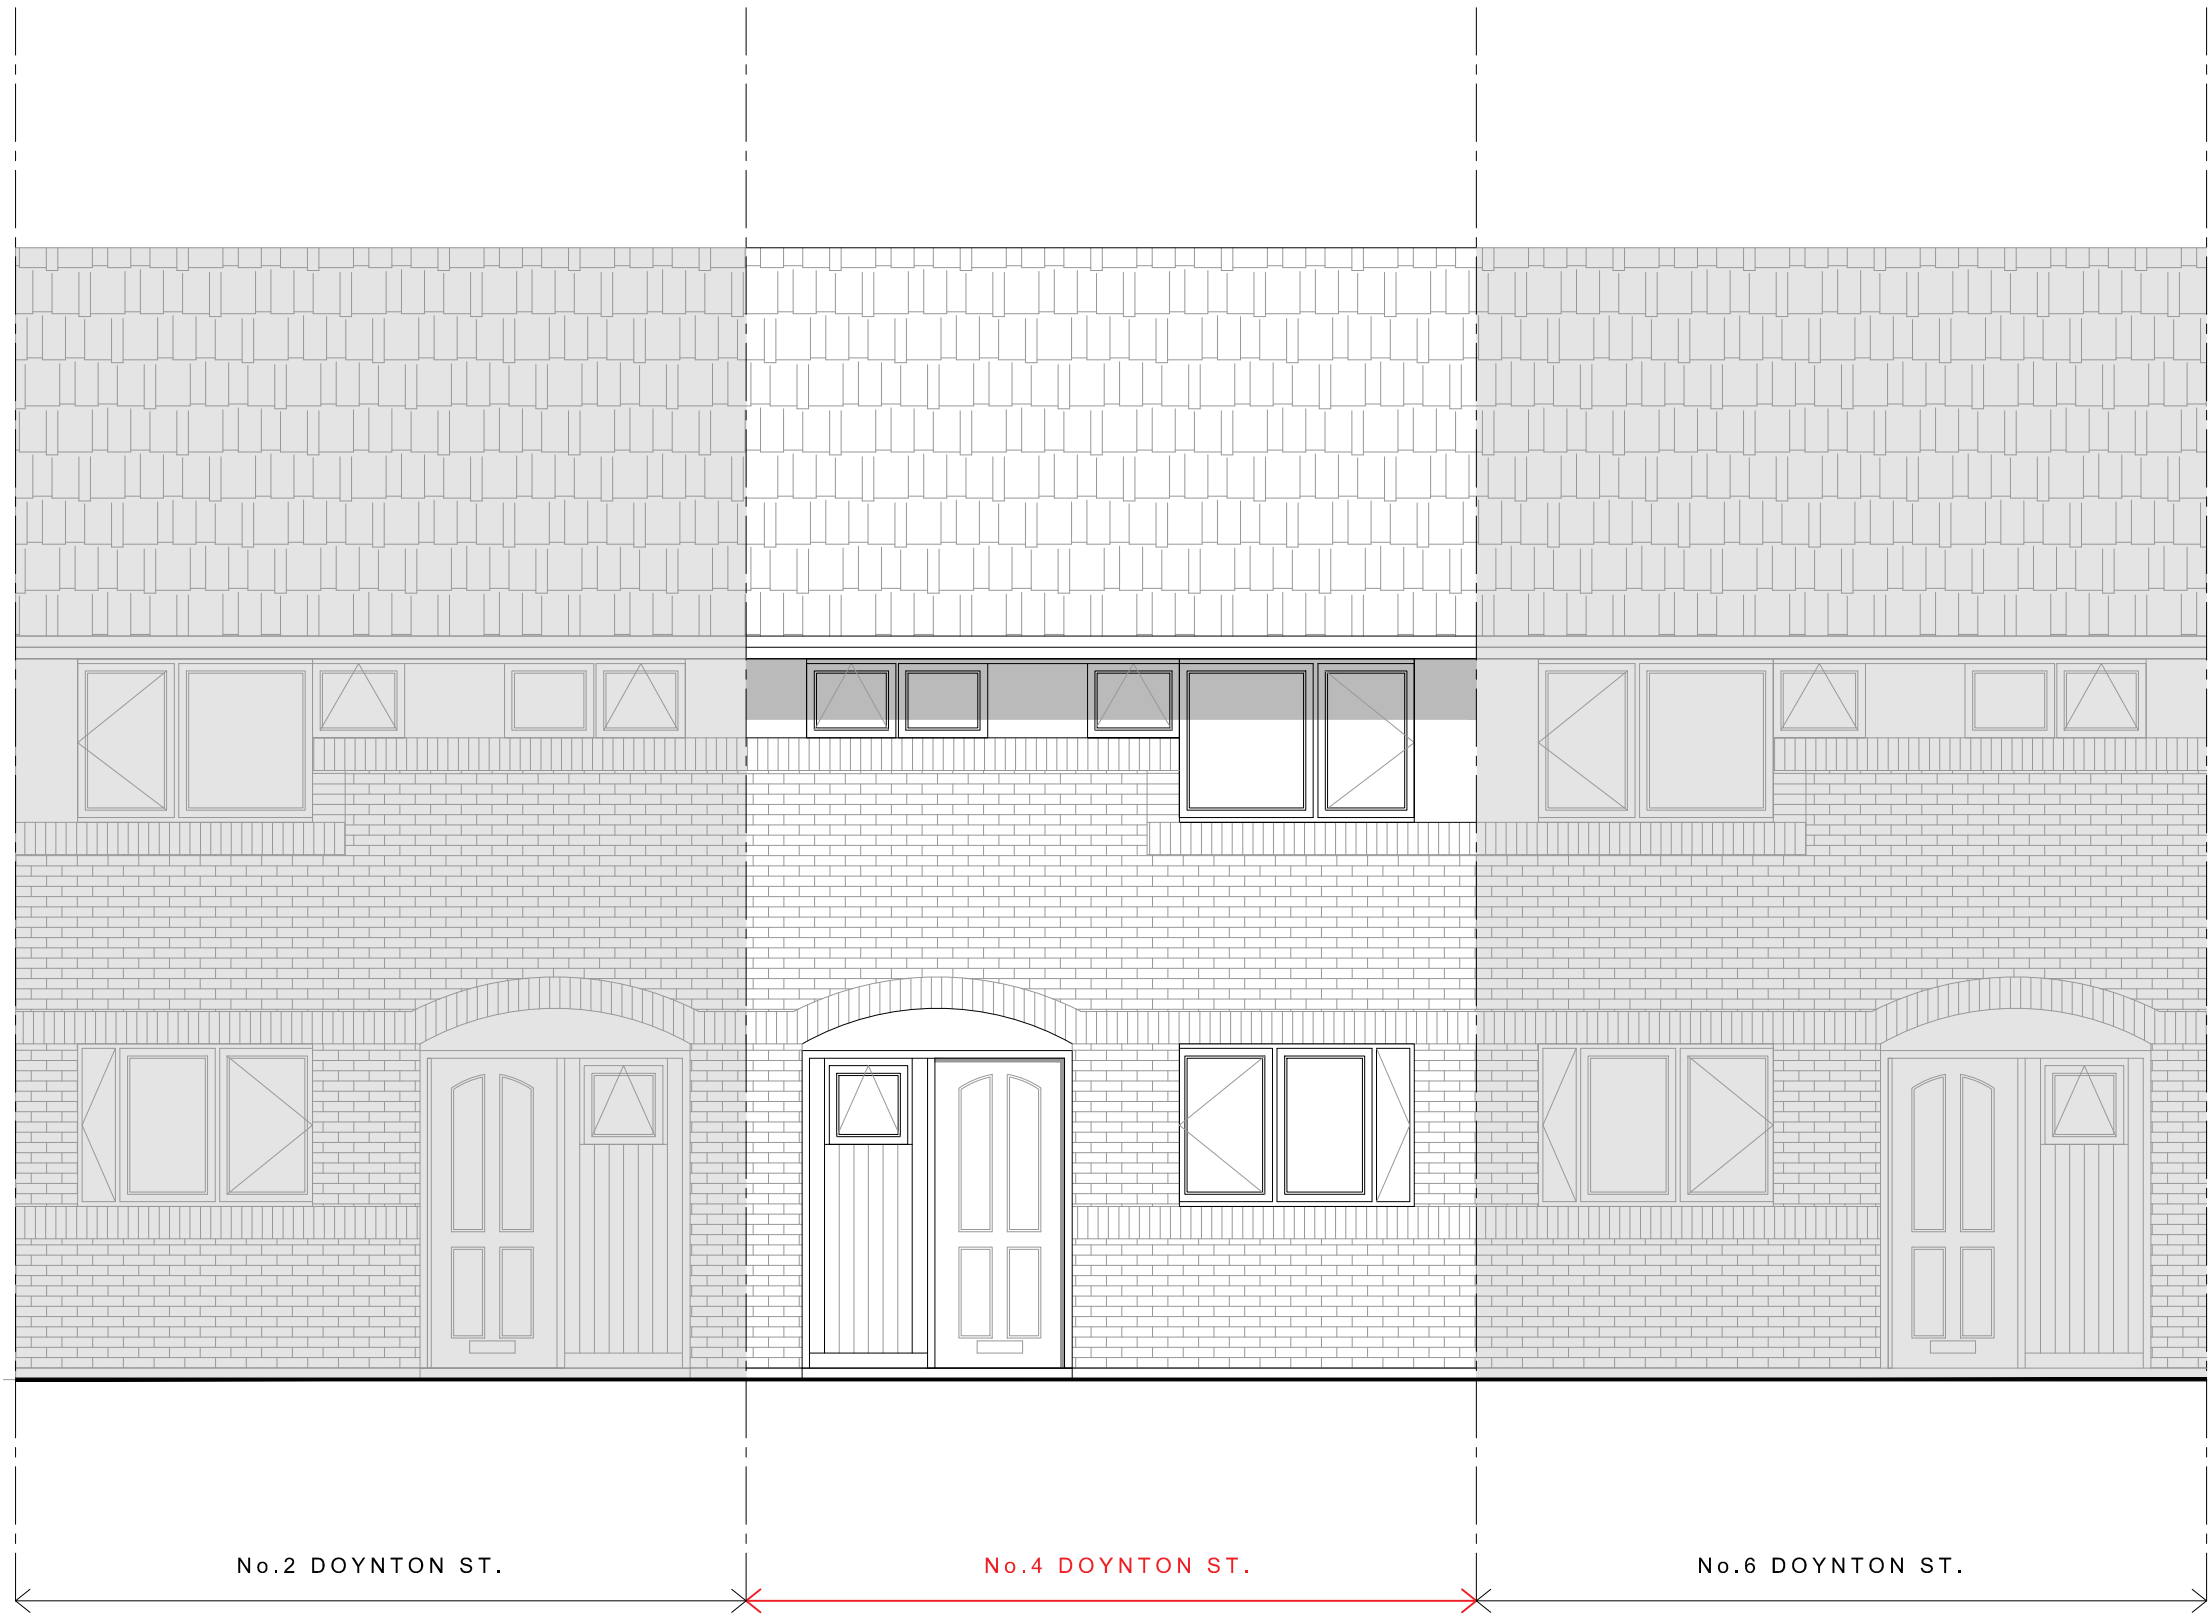

01

PROPOSED FRONT ELEVATION

SCALE 1:50

PROJECT NAME:
4 Doynton Street
London
post code:
N19 5BX

CLIENT NAME:
Alastair Shaw
date:
Sept 2020

drawing name:
Proposed Front Elevation
project number: dwg number: rev:
SJC_001 PR_005 03

rev.	date	description
00	12/08/20	First issue to Client for review and comment
01	23/11/20	Issued to client for review and comment
02	14/12/20	Issued for Planning
03	22/02/21	Re-issued for planning
---	---	---
---	---	---
---	---	---

dm	chkd
LH	AF
AL	AF
AL	AF
AL	AF
---	---
---	---
---	---


ISSUE:
for planning
drawn by: checked by:
LH AF

scale:
1:50@A3
1:50



notes:
The architect accepts no responsibility for any costs, losses, claims howsoever arising from these drawings, specifications and related documents unless there is full compliance with the client and any authorised user of the following:
1. All boundaries, dimensions and levels are to be checked on site before construction and any discrepancies are to be reported to the Architect / Designer.
2. Partial Service: Any discrepancies with site or other information is to be advised to the Architect / Designer and direction or approval is to be sought before the implementation of the detail.
3. Block and site plans are reproduced under license from the Ordnance Survey.
4. This drawing is prepared solely for design and planning submission purposes. It is not intended or suitable for either Building Regulations or Construction purposes and should not be used for such.
5. For the purpose of coordination, all relevant parties must check this information prior to implementation and report any discrepancies to the Architect / Designer.



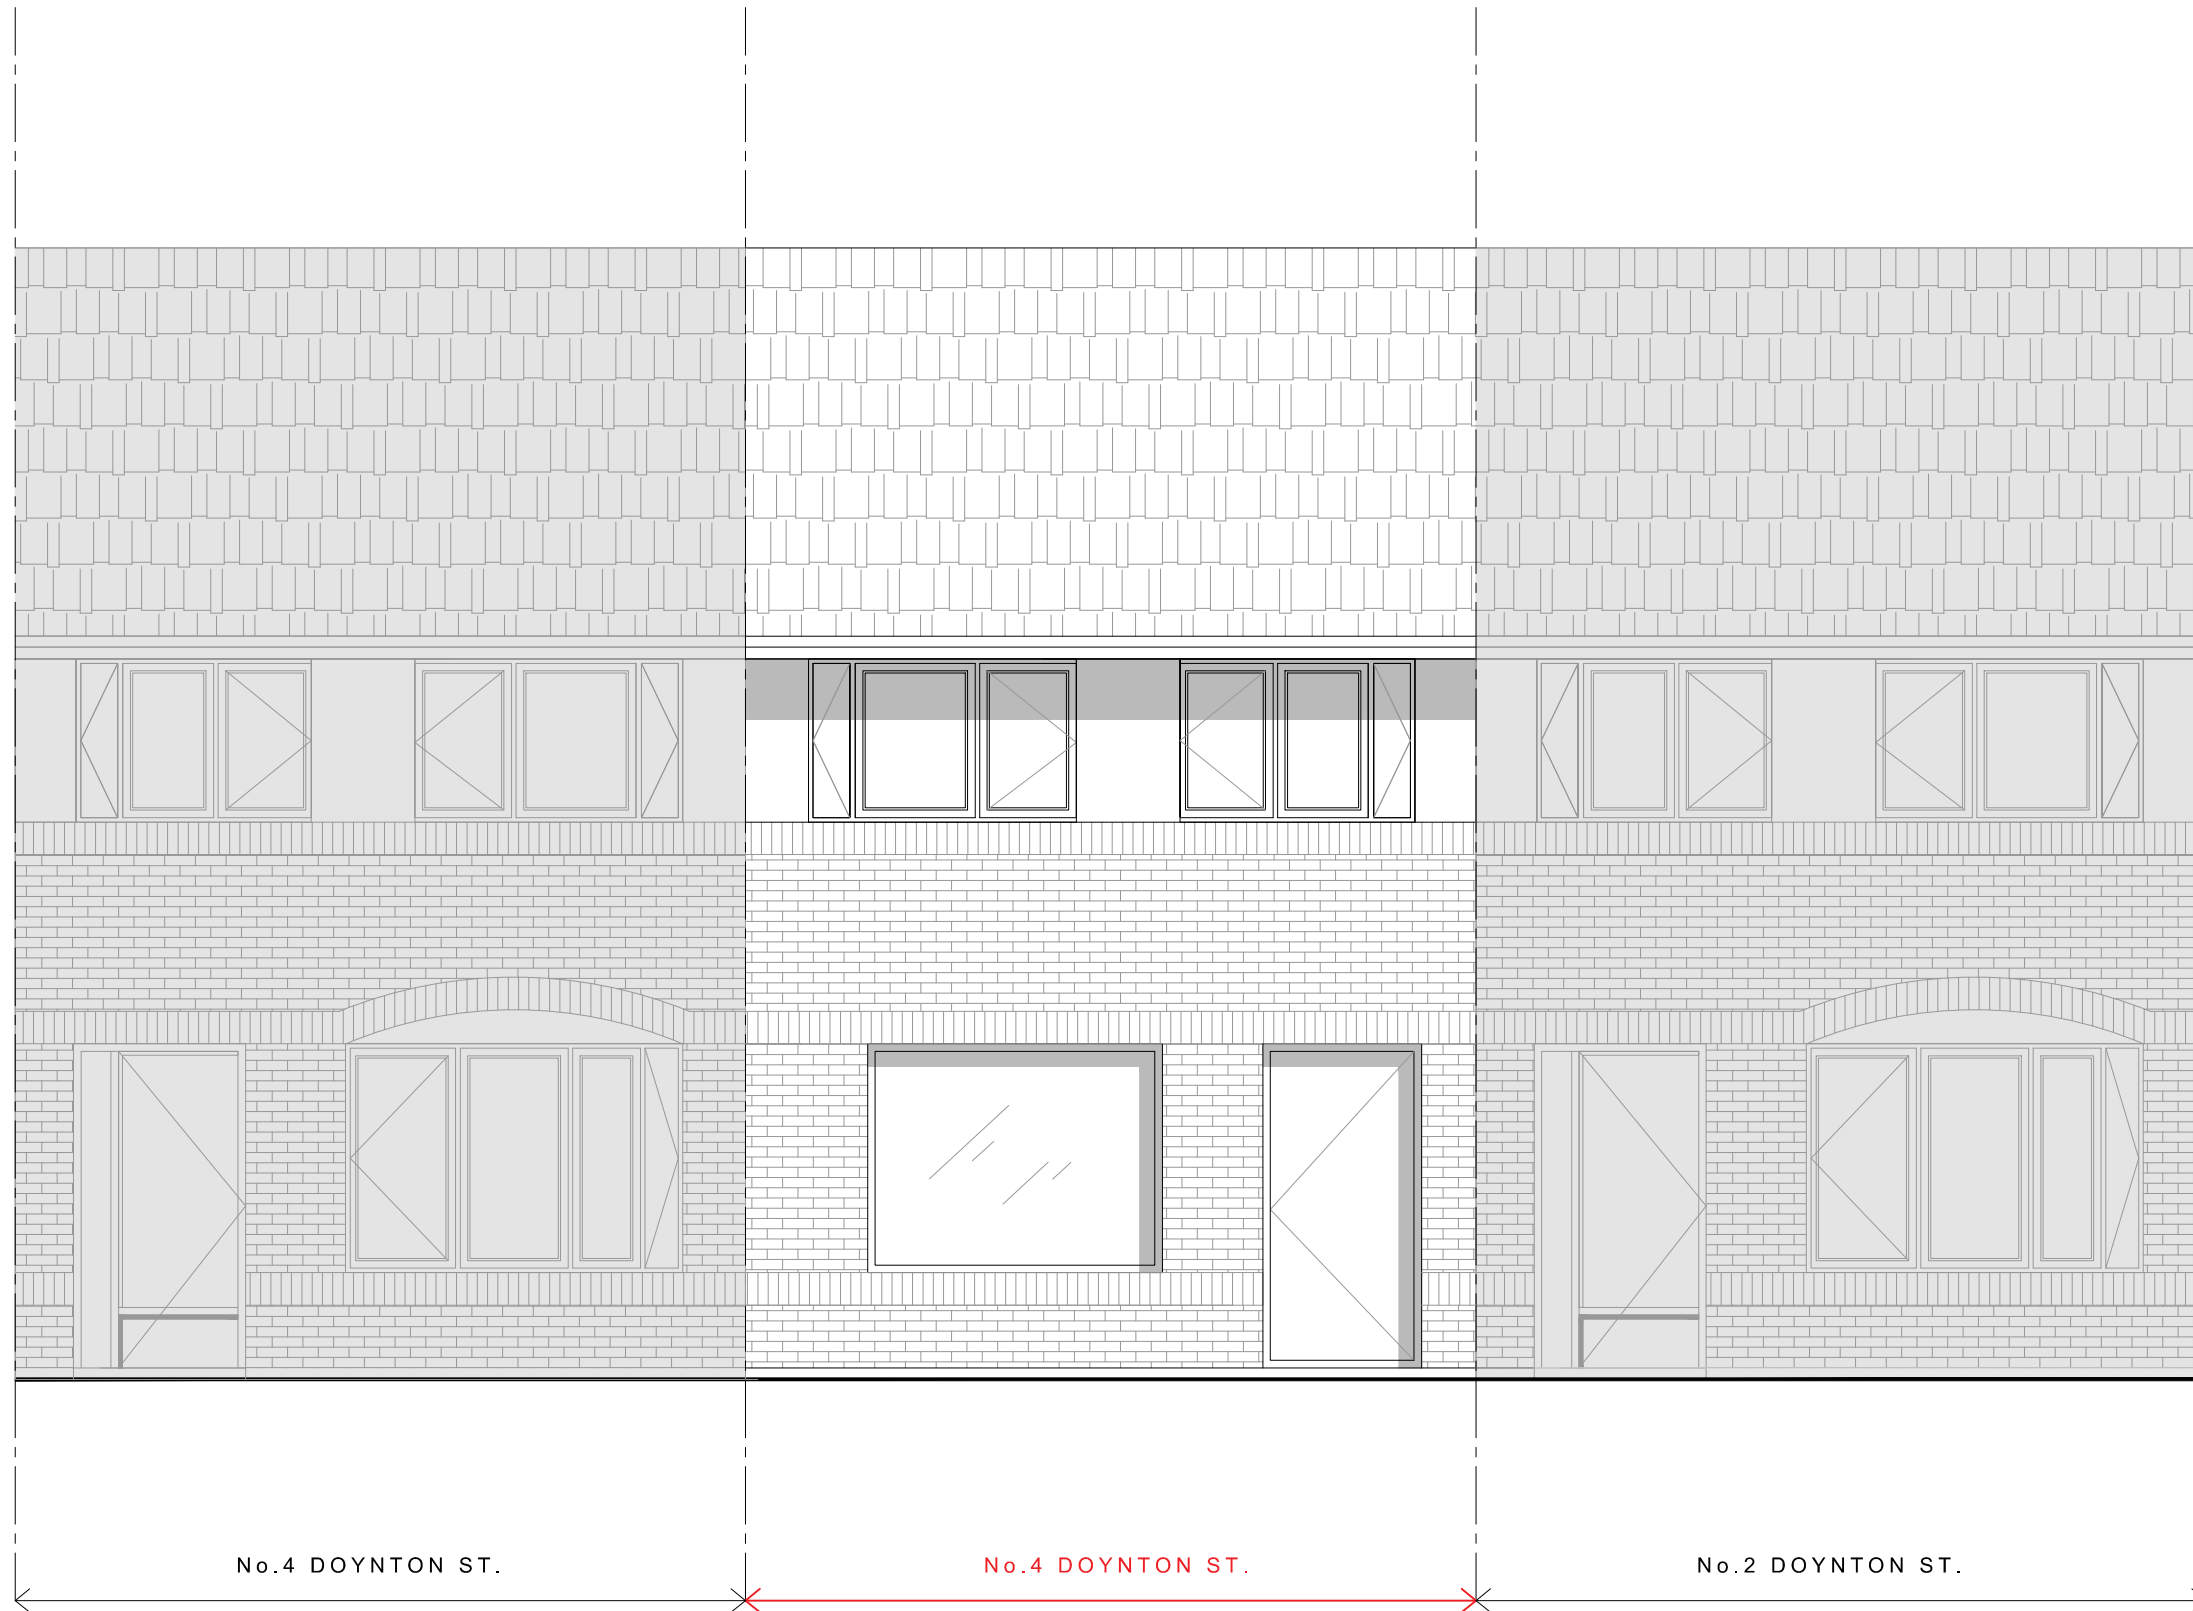

01

PROPOSED REAR ELEVATION

SCALE 1:50

PROJECT NAME:
4 Doynton Street
London
post code:
N19 5BX

CLIENT NAME:
Alastair Shaw
date:
Sept 2020

drawing name:
Proposed Rear
Elevation
project number: dwg number: rev:
SJC_001 PR_006 03

rev.	date	description
00	12/08/20	First issue to Client for review and comment
01	23/11/20	Issued to client for review and comment
02	14/12/20	Issued for Planning
03	22/02/21	Re-issued for planning
---	---	---
---	---	---
---	---	---

dm	chkd
LH	AF
AL	AF
AL	AF
AL	AF
---	---
---	---
---	---


ISSUE:
for planning
drawn by: checked by:
LH AF

scale:
1:50@A3
1:50



notes:
The architect accepts no responsibility for any costs, losses, claims howsoever arising from these drawings, specifications and related documents unless there is full compliance with the client and any authorised user of the following:
1. All boundaries, dimensions and levels are to be checked on site before construction and any discrepancies are to be reported to the Architect / Designer.
2. Partial Service: Any discrepancies with site or other information is to be advised to the Architect / Designer and direction or approval is to be sought before the implementation of the detail.
3. Block and site plans are reproduced under license from the Ordnance Survey.
4. This drawing is prepared solely for design and planning submission purposes. It is not intended or suitable for either Building Regulations or Construction purposes and should not be used for such.
5. For the purpose of coordination, all relevant parties must check this information prior to implementation and report any discrepancies to the Architect / Designer.



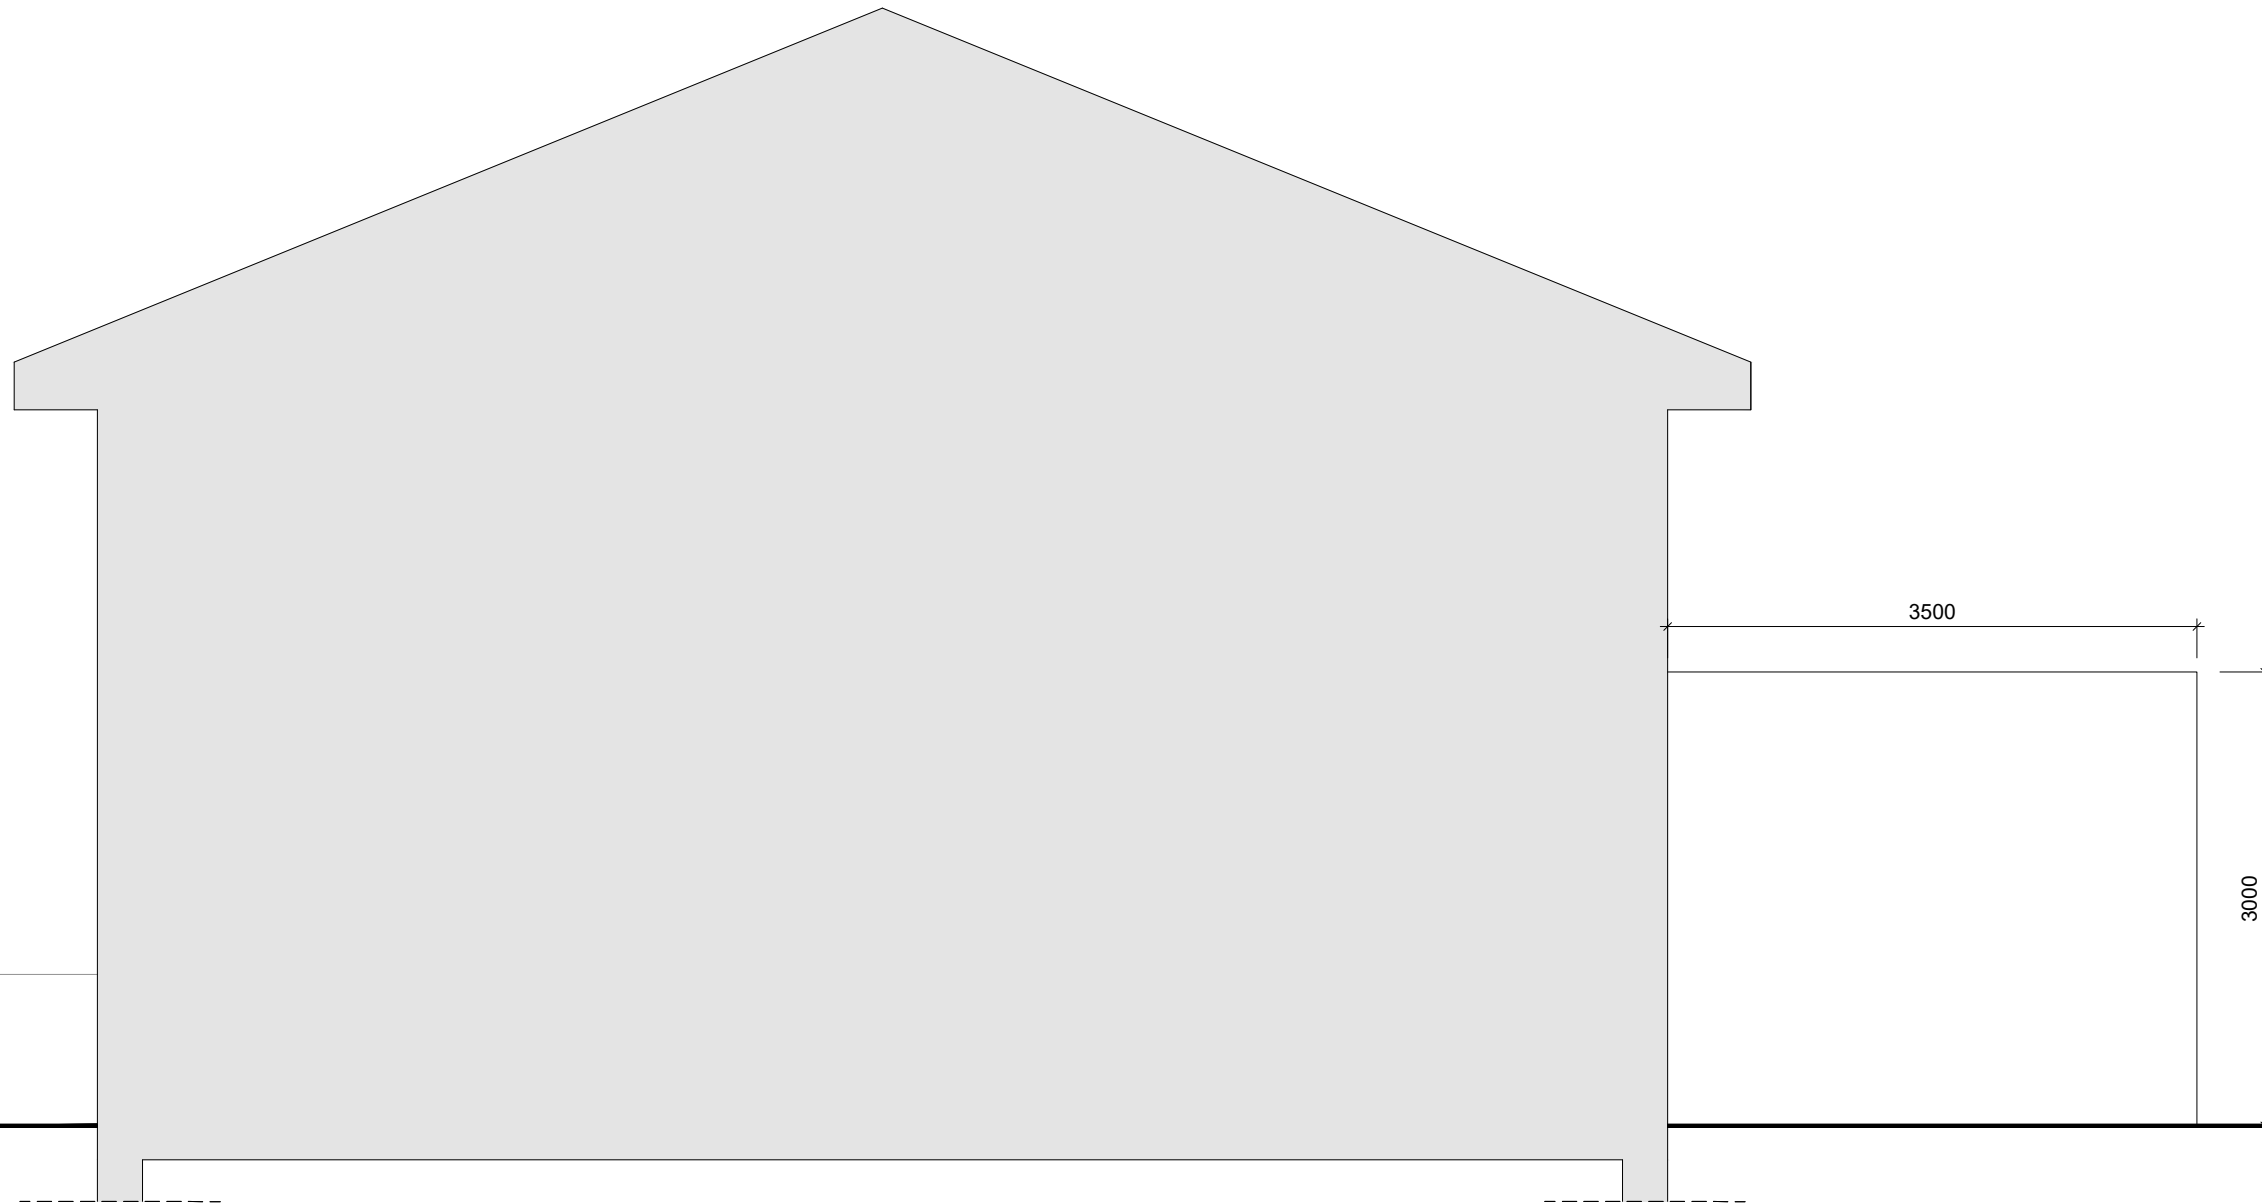

No. 4 DOYNTON ST.

01

PROPOSED SIDE ELEVATION 1

SCALE 1:50

PROJECT NAME:
4 Doynton Street
London
post code:
N19 5BX

CLIENT NAME:
Alastair Shaw
date:
Sept 2020

drawing name:
Proposed Side
Elevation 1
project number: dwg number: rev.
SJC_001 PR_007 03

rev.	date	description	dm	chkd
00	12/08/20	First Issue to Client for review and comment	LH	AF
01	23/11/20	Issued to client for review and comment	AL	AF
02	14/12/20	Issued for Planning	AL	AF
03	22/02/21	Re-issued for planning	AL	AF
---	---	---	---	---
---	---	---	---	---
---	---	---	---	---


ISSUE:
for planning
drawn by: checked by:
LH AF

SCALE:
1:50@A3
1:50



NOTES:
The architect accepts no responsibility for any costs, losses, claims howsoever arising from these drawings, specifications and related documents unless there is full compliance with the client and any authorised user of the following:
1. All boundaries, dimensions and levels are to be checked on site before construction and any discrepancies are to be reported to the Architect / Designer.
2. Partial Service: Any discrepancies with site or other information is to be advised to the Architect / Designer and direction or approval is to be sought before the implementation of the detail.
3. Block and site plans are reproduced under license from the Ordnance Survey.
4. This drawing is prepared solely for design and planning submission purposes. It is not intended or suitable for either Building Regulations or Construction purposes and should not be used for such.
5. For the purpose of coordination, all relevant parties must check this information prior to implementation and report any discrepancies to the Architect / Designer.



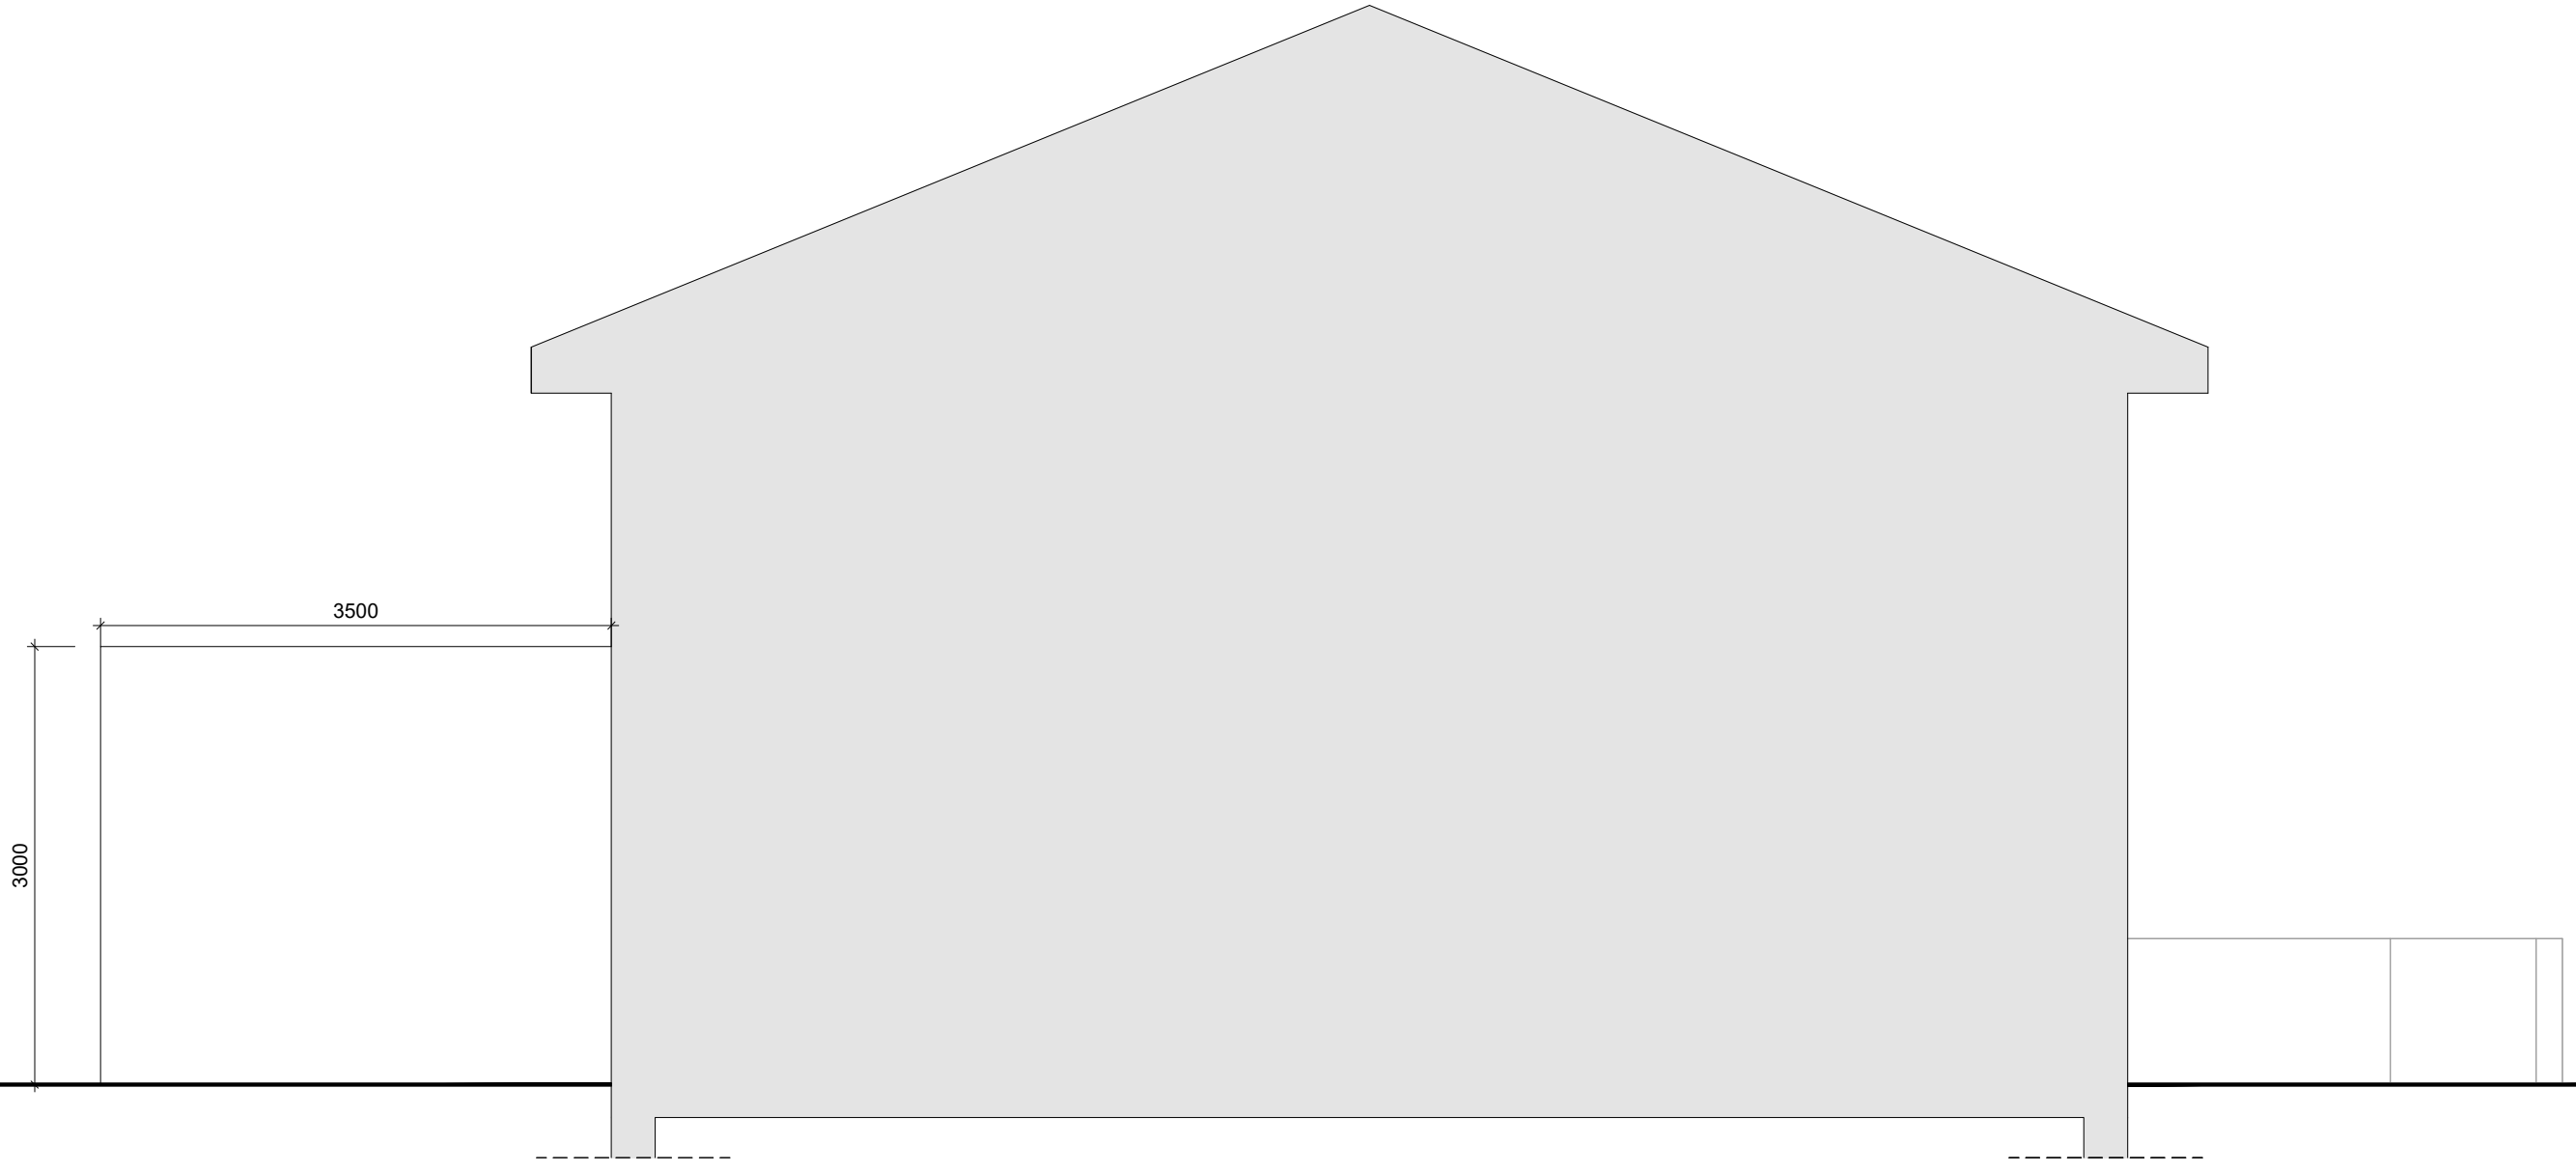

No.4 DOYNTON ST.

01

PROPOSED SIDE ELEVATION 2

SCALE 1:50


PROJECT NAME:
4 Doynton Street
London
post code:
N19 5BX

CLIENT NAME:
Alastair Shaw
date:
Sept 2020

drawing name:
Proposed Side
Elevation 2
project number: dwg number: rev.
SJC_001 PR_008 03


rev.	date	description	dm	chkd
00	12/08/20	First Issue to Client for review and comment	LH	AF
01	23/11/20	Issued to client for review and comment	AL	AF
02	14/12/20	Issued for Planning	AL	AF
03	22/02/21	Re-issued for planning	AL	AF
---	---	---	---	---
---	---	---	---	---
---	---	---	---	---

ISSUE:
for planning
drawn by: checked by:
LH AF

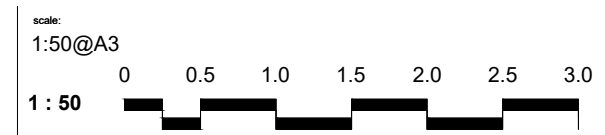

notes:
The architect accepts no responsibility for any costs, losses, claims howsoever arising from these drawings, specifications and related documents unless there is full compliance with the client and any authorised user of the following:
1. All boundaries, dimensions and levels are to be checked on site before construction and any discrepancies are to be reported to the Architect / Designer.
2. Partial Service: Any discrepancies with site or other information is to be advised to the Architect / Designer and direction or approval is to be sought before the implementation of the detail.
3. Block and site plans are reproduced under license from the Ordnance Survey.
4. This drawing is prepared solely for design and planning submission purposes. It is not intended or suitable for either Building Regulations or Construction purposes and should not be used for such.
5. For the purpose of coordination, all relevant parties must check this information prior to implementation and report any discrepancies to the Architect / Designer.



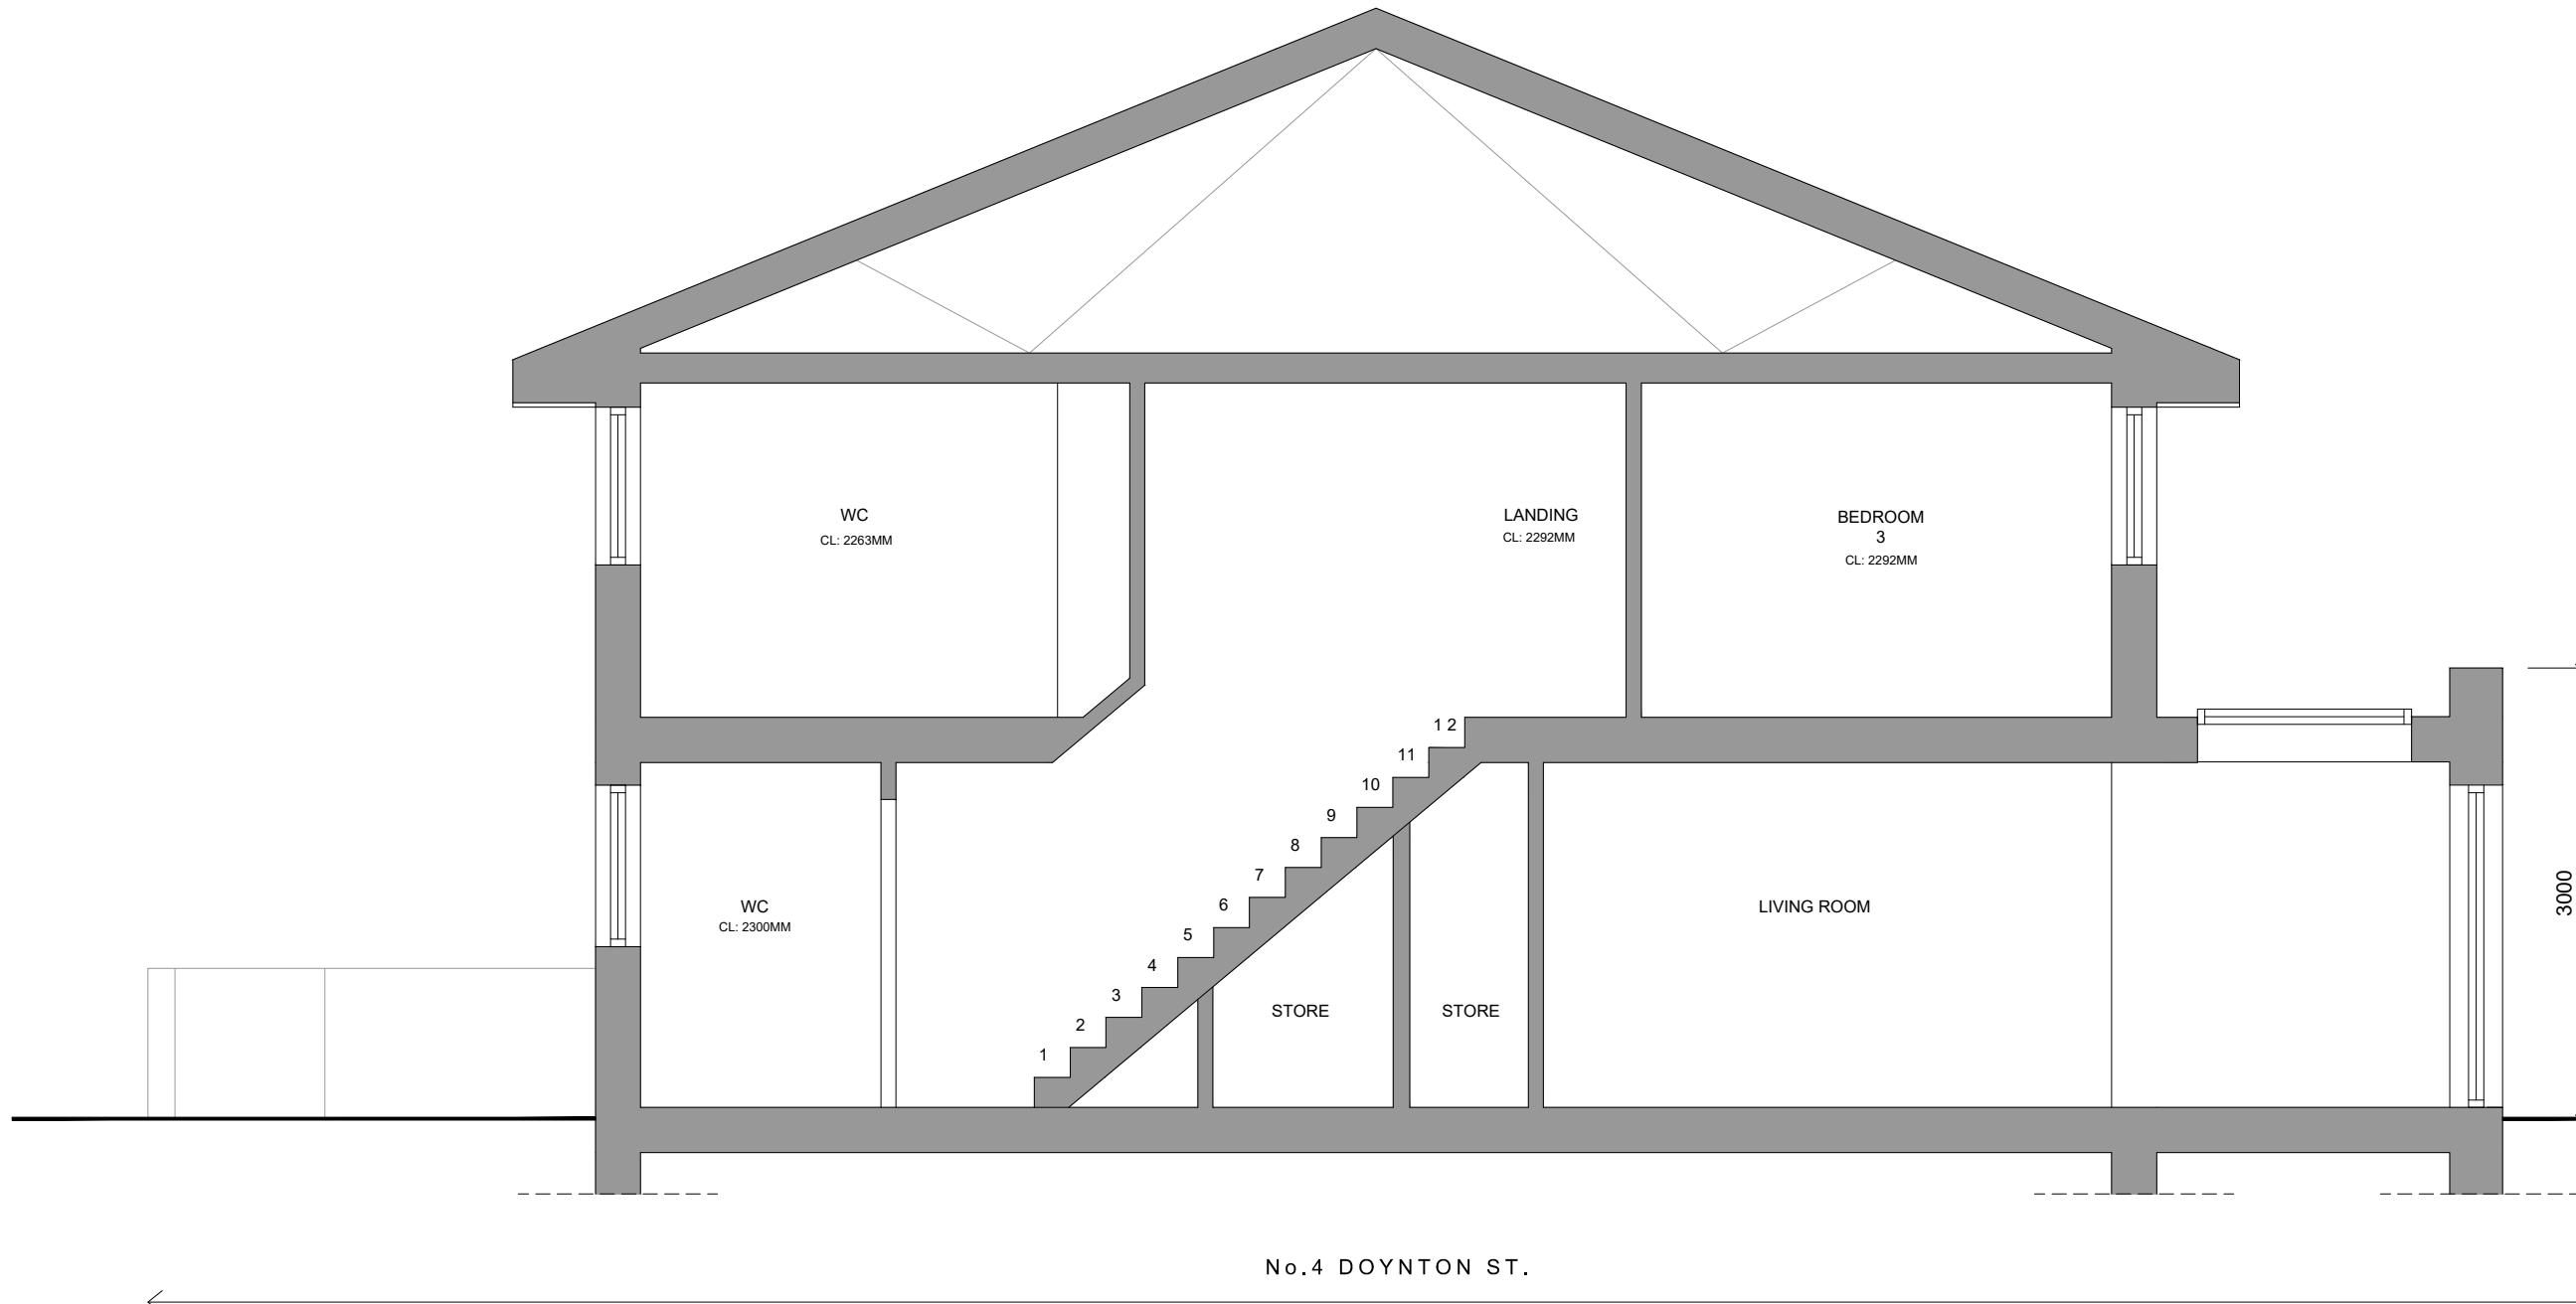

01

PROPOSED SECTION A-A

SCALE 1:50

PROJECT NAME:
4 Doynton Street
London
post code:
N19 5BX

CLIENT NAME:
Alastair Shaw
date:
Sept 2020

drawing name:
Proposed Section A-A
project number: dwg number: rev:
SJC_001 PR_009 03

rev.	date	description
00	12/08/20	First Issue to Client for review and comment
01	23/11/20	Issued to client for review and comment
02	14/12/20	Issued for Planning
03	22/02/21	Re-Issued for planning
---	---	---
---	---	---
---	---	---

dm	chkd
LH	AF
AL	AF
AL	AF
AL	AF
---	---
---	---
---	---


issue:
for planning
drawn by: checked by:
LH AF

scale:
1:50@A3
1:50



notes:
The architect accepts no responsibility for any costs, losses, claims howsoever arising from these drawings, specifications and related documents unless there is full compliance with the client and any authorised user of the following:
1. All boundaries, dimensions and levels are to be checked on site before construction and any discrepancies are to be reported to the Architect / Designer.
2. Partial Service: Any discrepancies with site or other information is to be advised to the Architect / Designer and direction or approval is to be sought before the implementation of the detail.
3. Block and site plans are reproduced under license from the Ordnance Survey.
4. This drawing is prepared solely for design and planning submission purposes. It is not intended or suitable for either Building Regulations or Construction purposes and should not be used for such.
5. For the purpose of coordination, all relevant parties must check this information prior to implementation and report any discrepancies to the Architect / Designer.



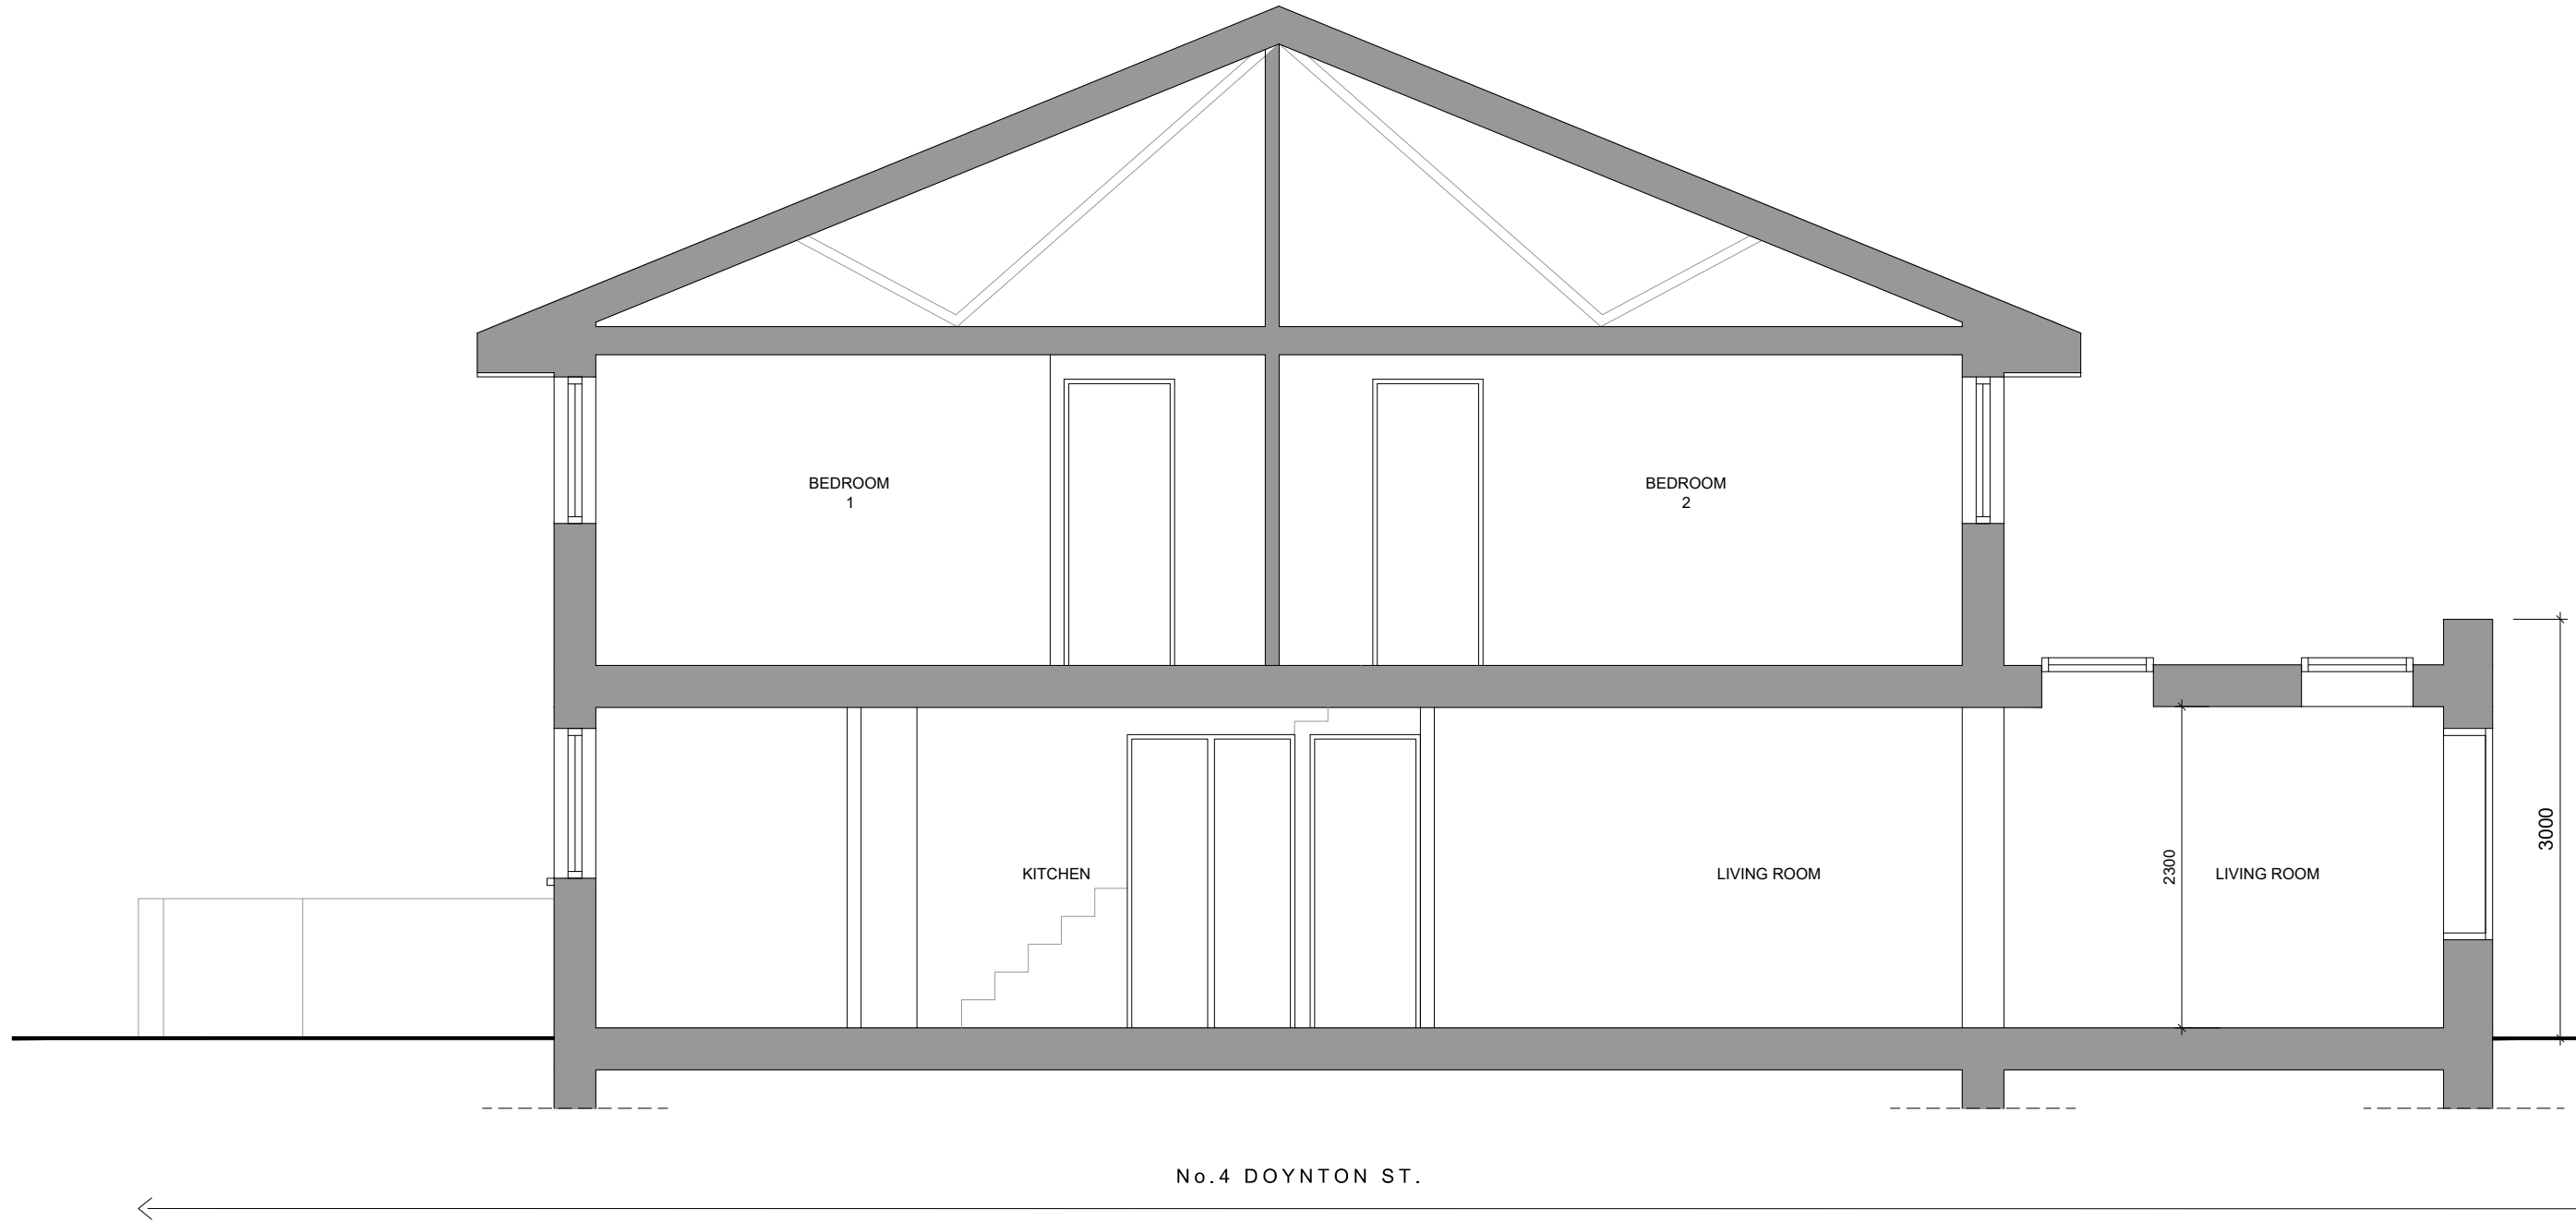

01

PROPOSED SECTION B-B

SCALE 1:50

PROJECT NAME:
4 Doynton Street
London
post code:
N19 5BX

CLIENT NAME:
Alastair Shaw
date:
Sept 2020

drawing name:
Proposed Section B-B
project number: dwg number: rev:
SJC_001 PR_010 03

rev.	date	description
00	12/08/20	First Issue to Client for review and comment
01	23/11/20	Issued to client for review and comment
02	14/12/20	Issued for Planning
03	22/02/21	Re-issued for planning
---	---	---
---	---	---
---	---	---

dm chkd
LH AF
AL AF
AL AF
AL AF

issue:
for planning
drawn by: checked by:
LH AF

scale:
1:50@A3
1:50



notes:
The architect accepts no responsibility for any costs, losses, claims howsoever arising from these drawings, specifications and related documents unless there is full compliance with the client and any authorised user of the following:
1. All boundaries, dimensions and levels are to be checked on site before construction and any discrepancies are to be reported to the Architect / Designer.
2. Partial Service: Any discrepancies with site or other information is to be advised to the Architect / Designer and direction or approval is to be sought before the implementation of the detail.
3. Block and site plans are reproduced under license from the Ordnance Survey.
4. This drawing is prepared solely for design and planning submission purposes. It is not intended or suitable for either Building Regulations or Construction purposes and should not be used for such.
5. For the purpose of coordination, all relevant parties must check this information prior to implementation and report any discrepancies to the Architect / Designer.

