



Notes:  
 Do not scale from drawings unless by agreement with George Calver Architects Ltd.  
 Use figured dimensions only.  
 Check all dimensions on site prior to commencing the works.  
 Drawings to be read in conjunction with other relevant consultant information.  
 This drawing is the copyright of George Calver Architects Ltd and must not be reproduced or copied without the express permission of George Calver Architects Ltd.


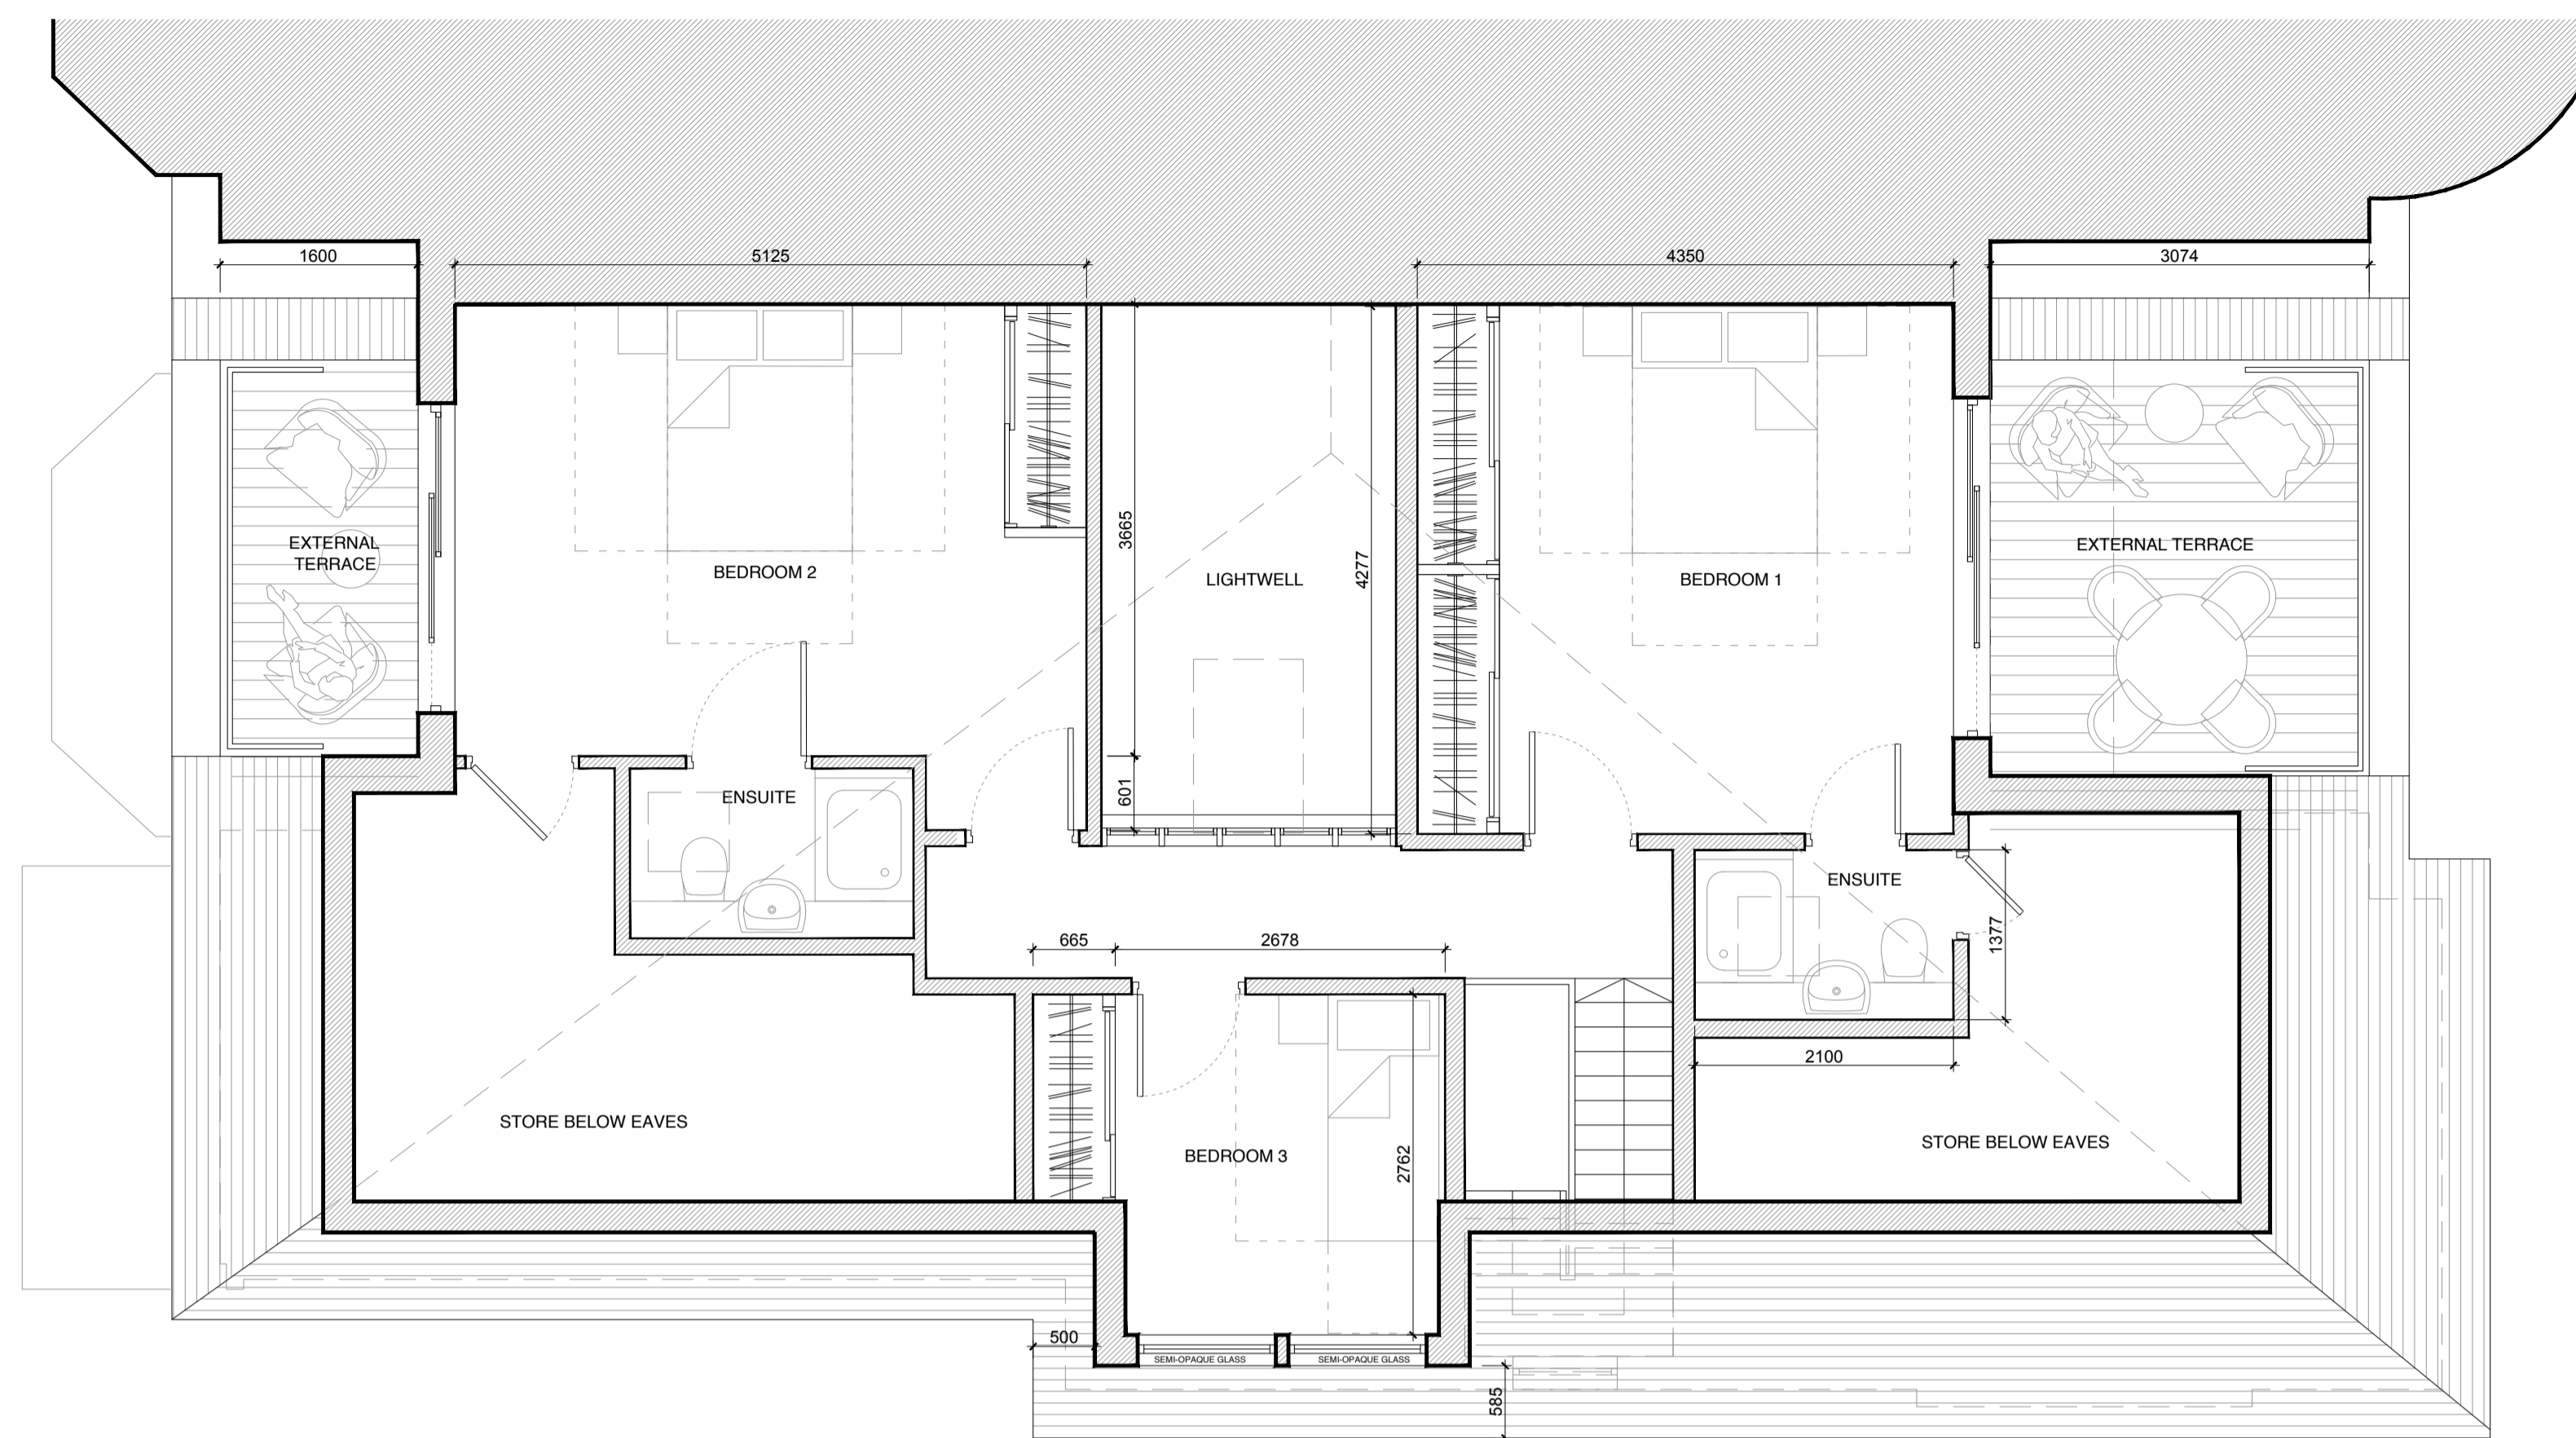


THIRD FLOOR

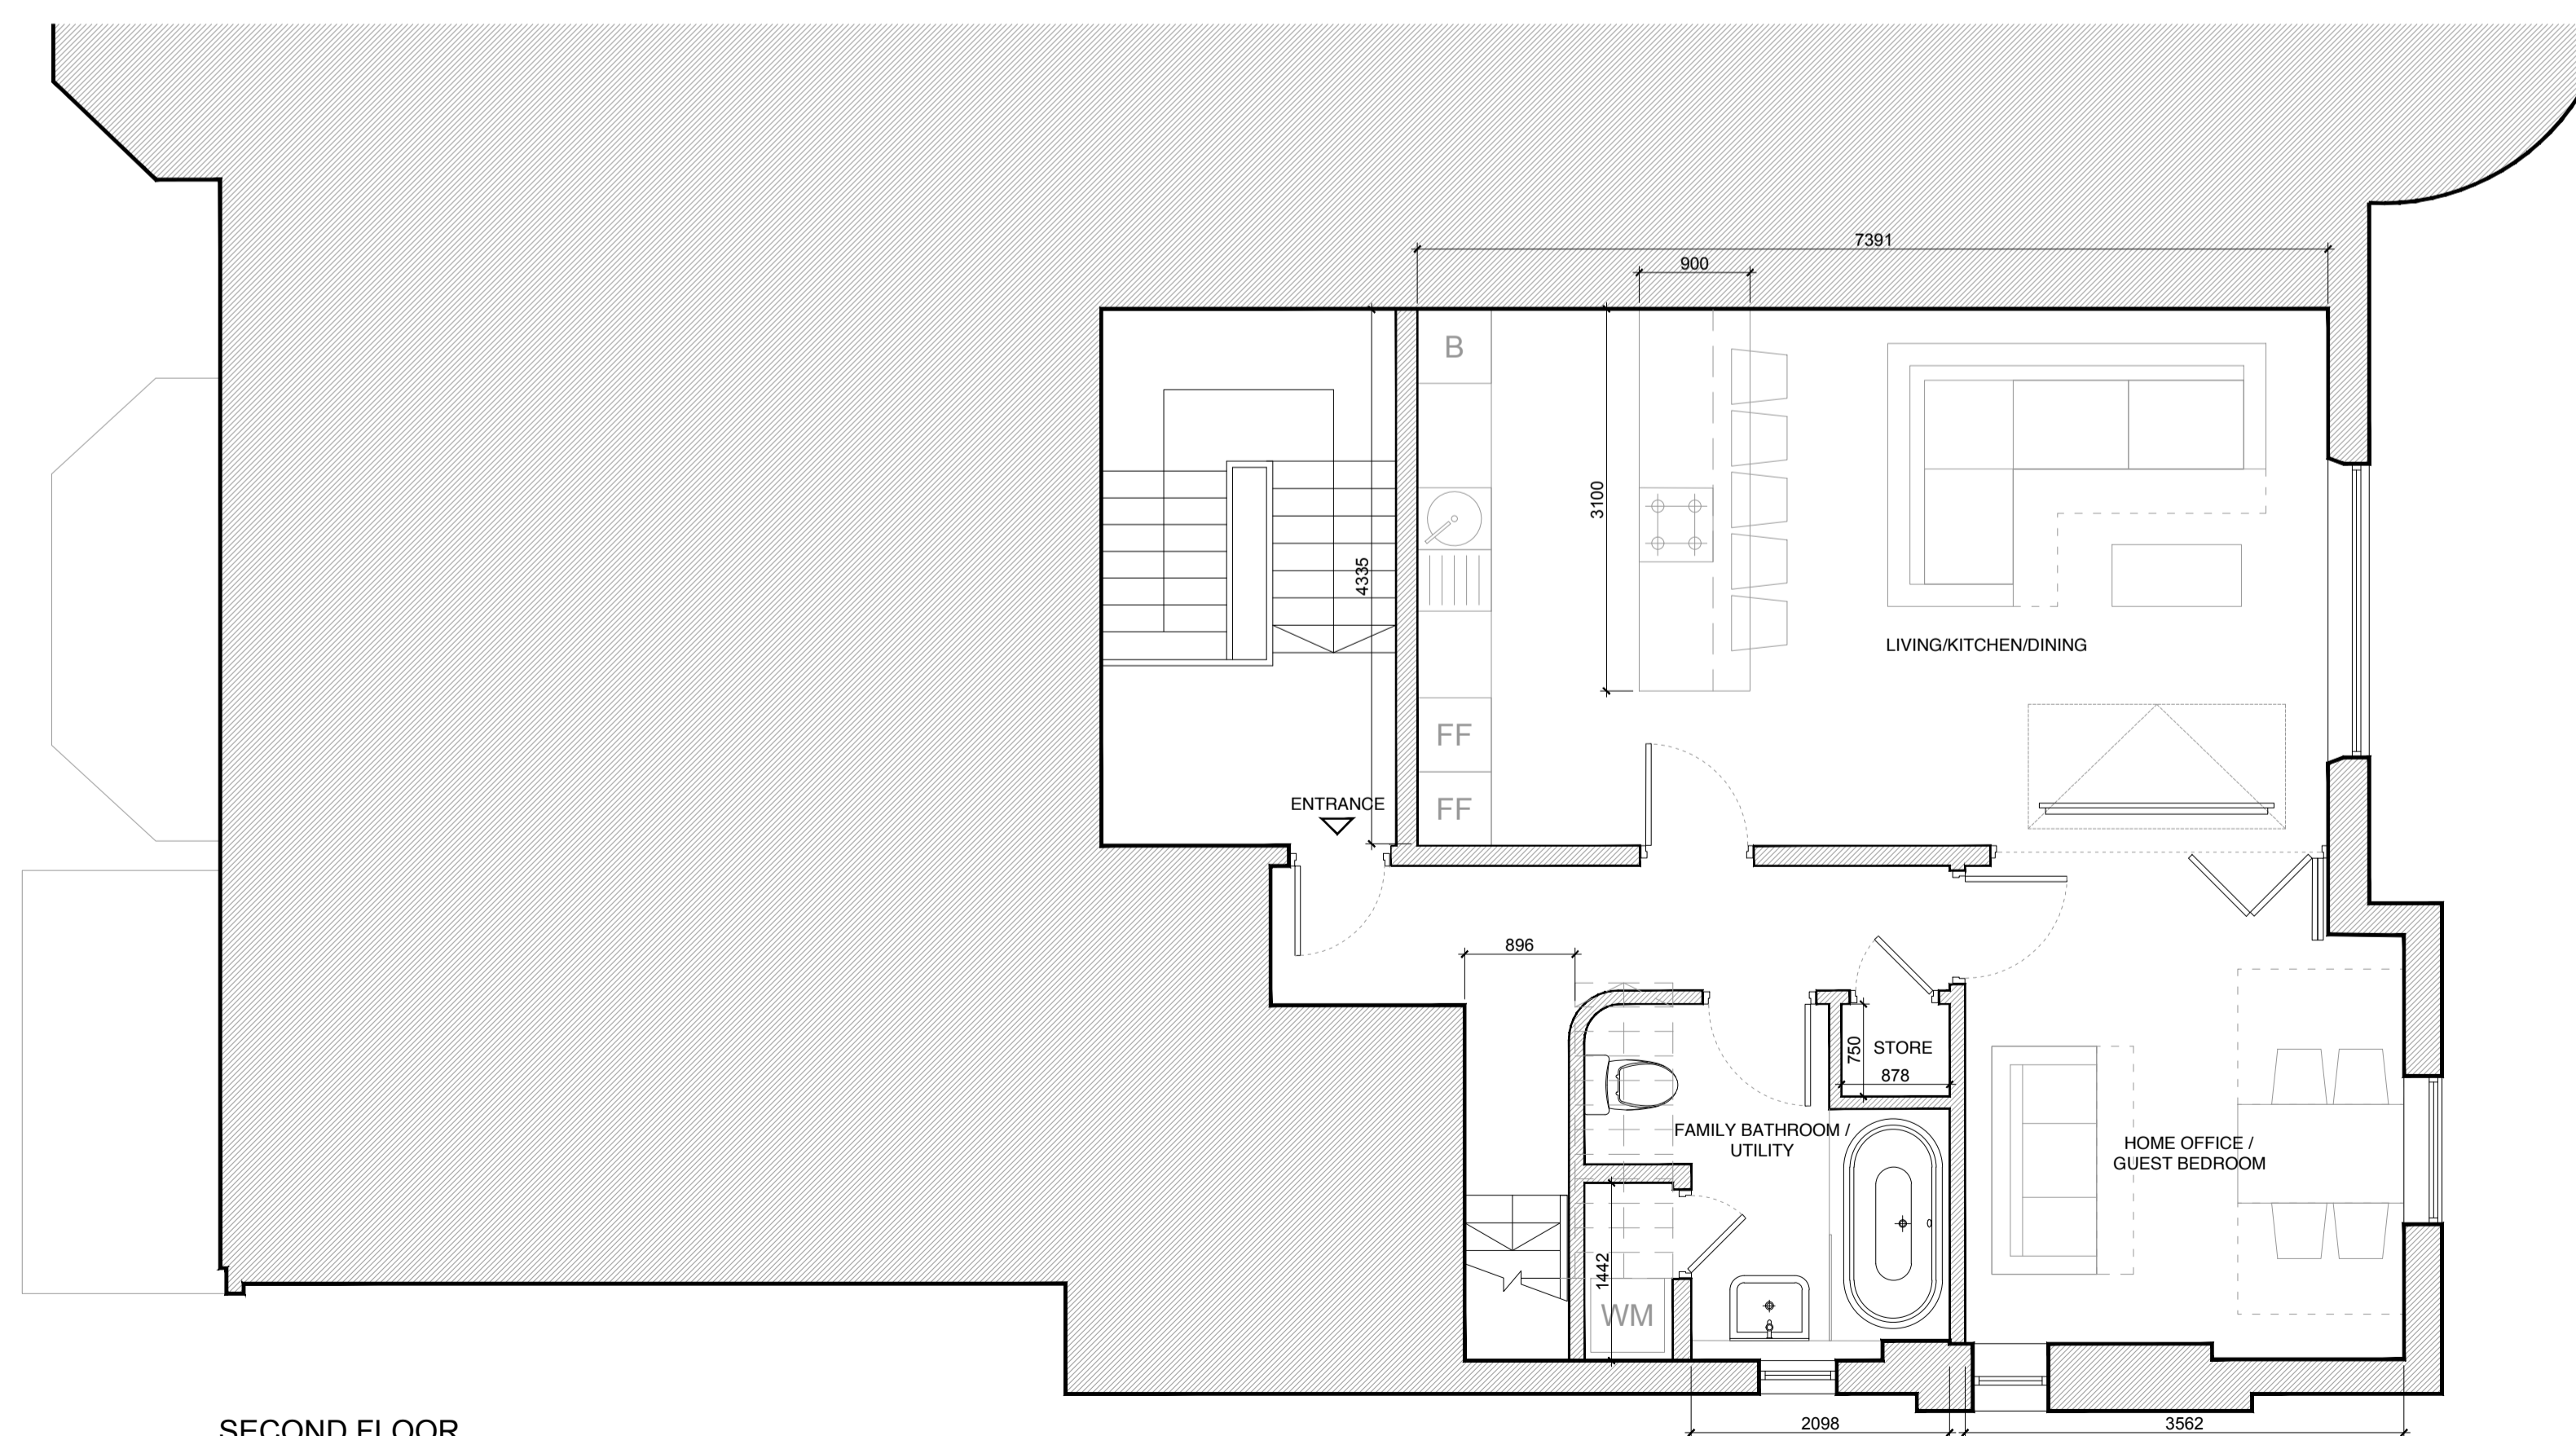

SECOND FLOOR

SCALE BAR 1:50

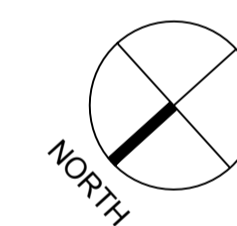 

Revision	Date	Description
A	19.01.20	Initial concept proposals
B	24.01.20	Developed concept proposals
C	17.04.20	Developed Design
D	21.07.20	Planning Submission
E	10.02.21	Planning Revision

**Drawing Title:**  
Proposed Floor Plans

**Project Name:**  
5 Belsize Park Gardens, London NW3 4LB

**Client:**  
Mr and Mrs Berger

**Drawing Scale:**  
1:50 @ A1 / 1:100 @ A3

**Drawing Number:** BPG\_DR\_0200  
**Revision:** E

**GEORGE CALVER ARCHITECTS**

a: 41 Albert Road North, RH2 9EG  
 e: george@georgecalverarchitects.co.uk  
 t: 07817 915 699