

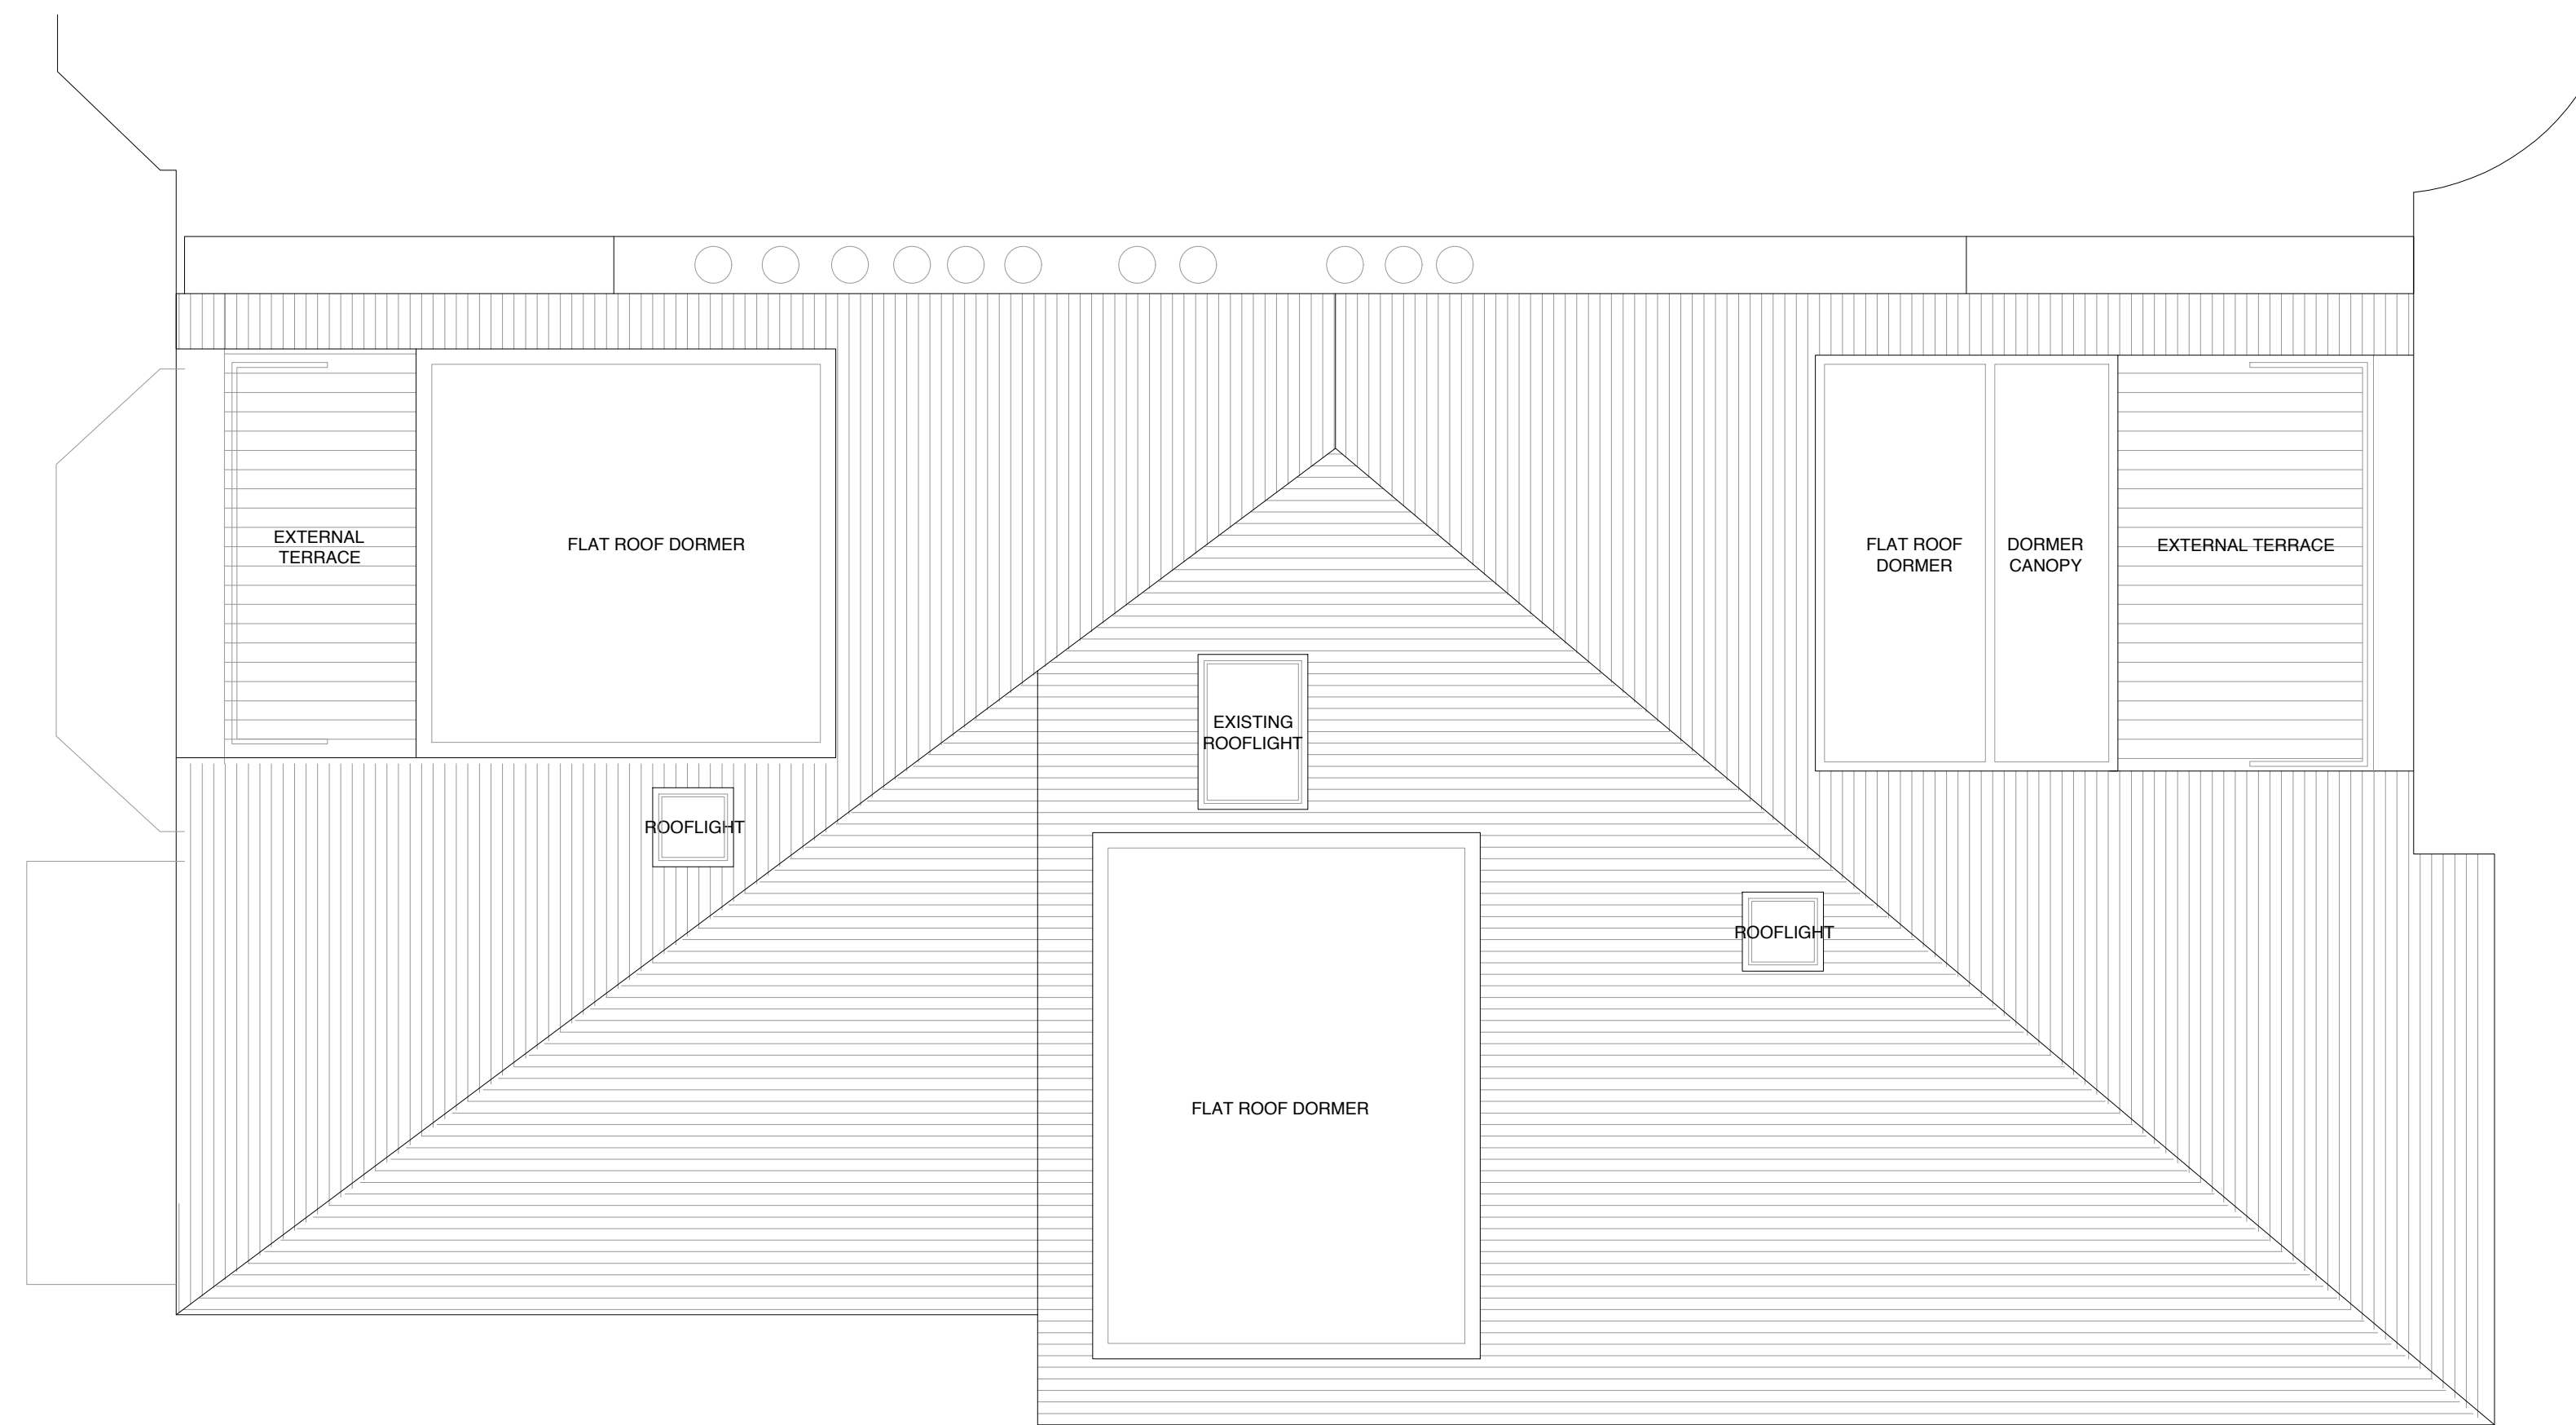


Notes:
 Do not scale from drawings unless by agreement with George Calver Architects Ltd.
 Use figured dimensions only.
 Check all dimensions on site prior to commencing the works.
 Drawings to be read in conjunction with other relevant consultant information.
 This drawing is the copyright of George Calver Architects Ltd and must not be reproduced or copied without the express permission of George Calver Architects Ltd.

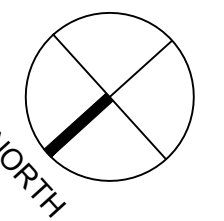

ROOF PLAN

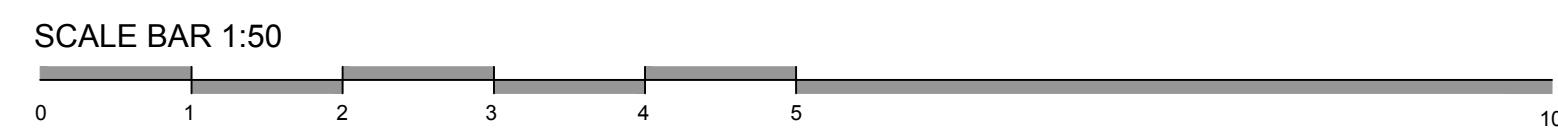

Revision	Date	Description
A	21.07.20	Planning Submission
B	10.02.21	Planning Revision

Drawing Title:
 Proposed Roof Plan

Project Name:
 5 Belsize Park Gardens, London NW3 4LB

Client:
 Mr and Mrs Berger

Drawing Scale:
 1:50 @ A1 / 1:100 @ A3

Drawing Number: BPG_DR_0201
Revision: B

GEORGE CALVER
 ARCHITECTS

a: 41 Albert Road North, RH2 9EG
 e: george@georgecalverarchitects.co.uk
 t: 07817 915 699