


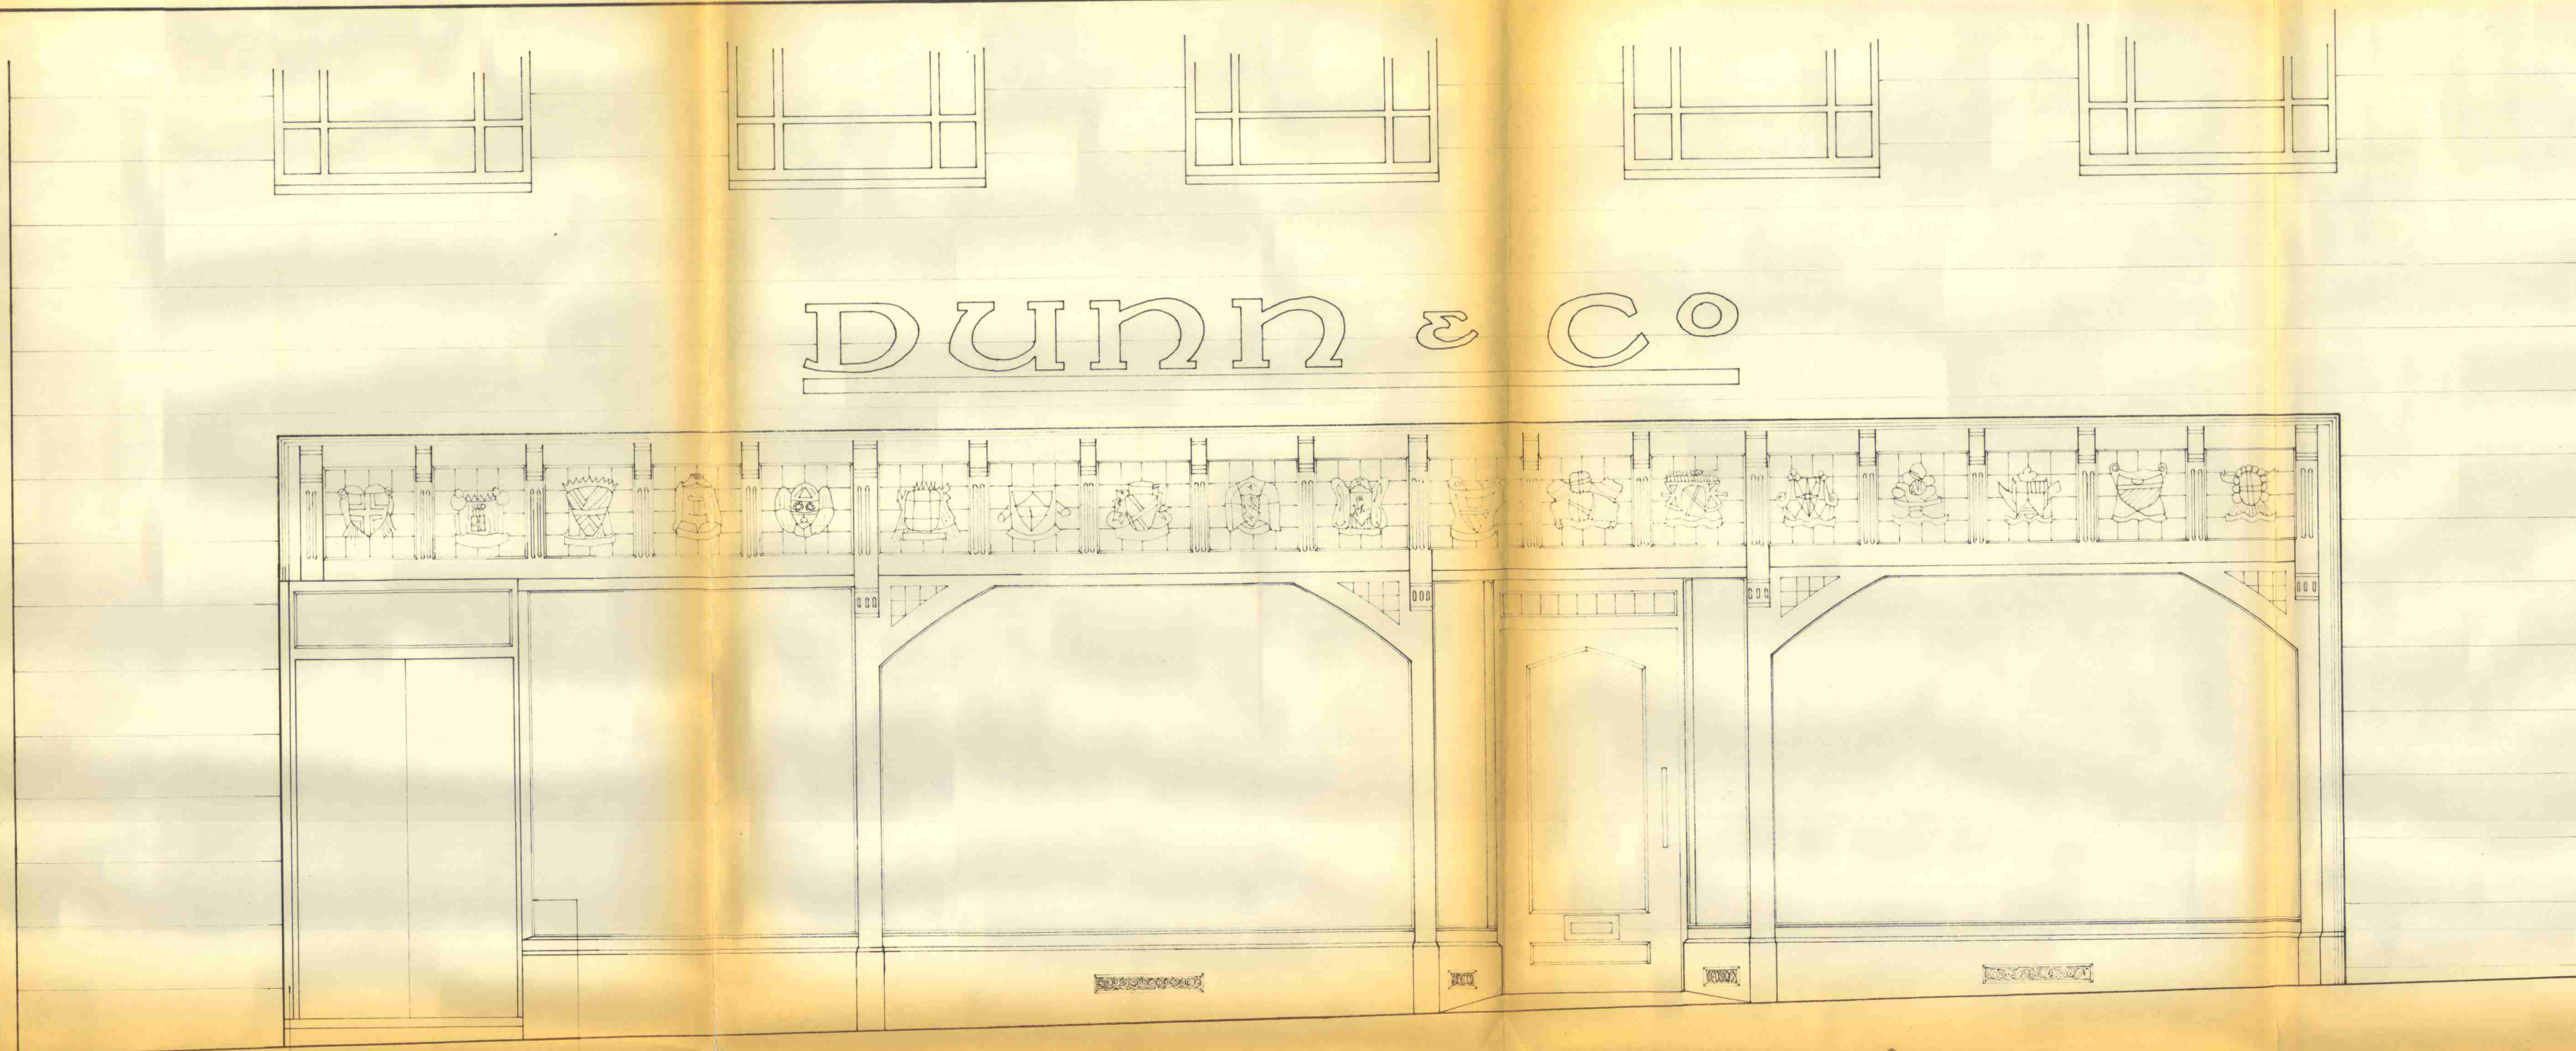


Front Elevation

STONE FACINGS ON RETURN
TO MATCH EXISTING.


SHOP WINDOW RETURNED
WITH BRONZE ANGLE BEAD.

GENERAL NOTES REGARDING NEW FIRE EXIT

1. ALL WORKS TO BE CARRIED OUT TO THE COMPLETE SATISFACTION OF THE LOCAL AUTHORITY & G.A. DUNN & CO.
2. ANY DISCREPANCIES FOUND ON THIS DWG MUST BE REPORTED TO DUNN & CO. ESTATES DEPT.
3. THIS DWG. IS TO BE READ IN CONJUNCTION WITH EXISTING INTERIOR LAYOUT & DWG. N° T/74/38.

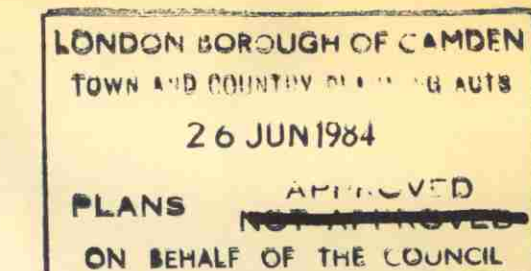

N15/31/4/
TP8400609

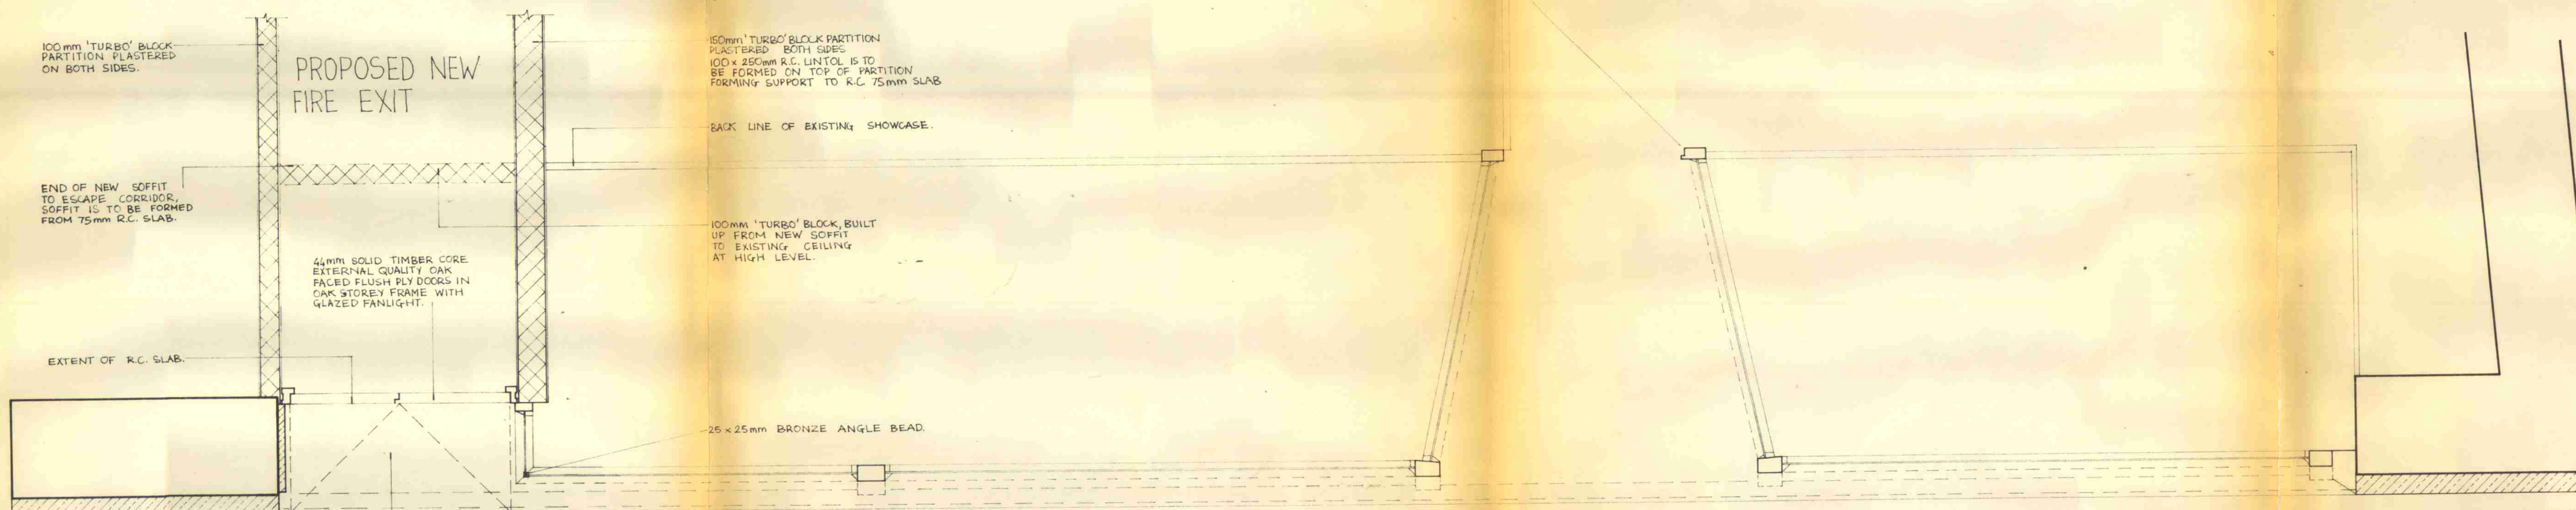

Plan

G. A. DUNN & CO.
ESTATE MANAGER

Scale
1:20

Dwg No
T/74/2B.

Date
March 1984

File Ref
6/077.

Drawn
BDonaghy

AMENDMENTS

Title / Location

Proposed New Fire Exit Door
At: 296/298, High Holborn.

Estate Department
G. A. Dunn & Co.
P.O. Box 35
335/345 Royal College Street,
London NW1 9QT.
Telephone 01-485 5611.

