



LOCATION PLAN
SCALE 1:500



BLOCK PLAN
SCALE 1:250



GENERAL NOTES

- Do not scale from drawings.
- The contractor must verify all dimensions site before commencing work.
- Any discrepancies and/ or omissions to be reported to the architect immediately.
- All drawings are to be read in conjunction with all relevant drawings and specifications.


REVISIONS

Mojo Concept


monika@mojoconcept.com
Phone +447389114784

London

Project 9A Agamemnon Road	
Drawing Location and Block Plan	
Status Planning	
Date 29.01.2021	Scale As indicated @A3
Drawing AR9 - 01	

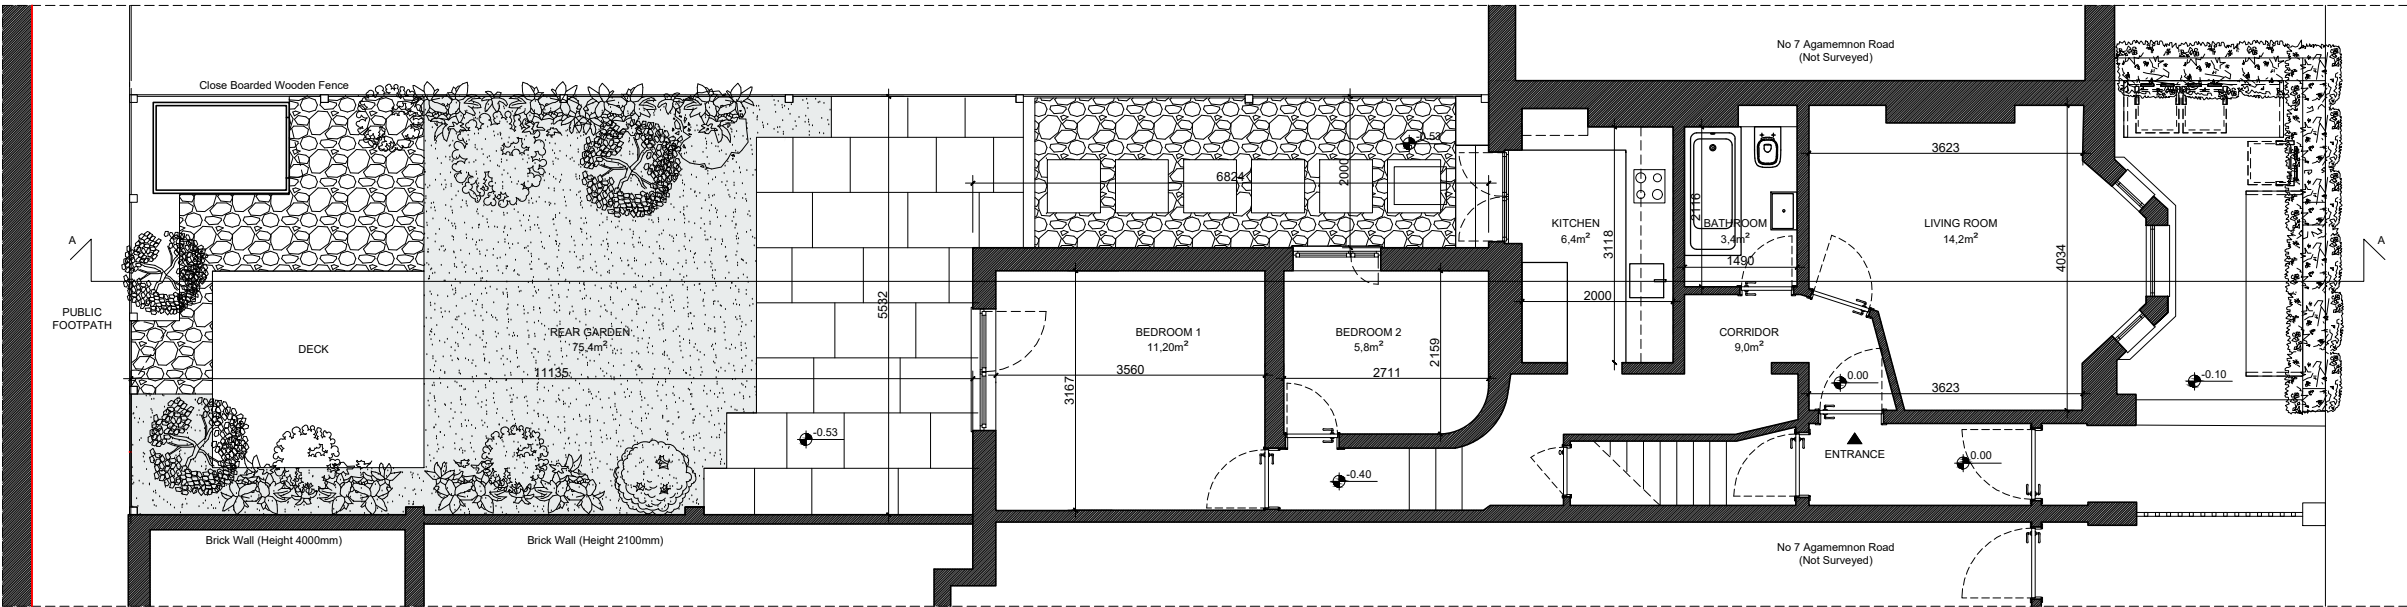

EXISTING GROUND FLOOR PLAN

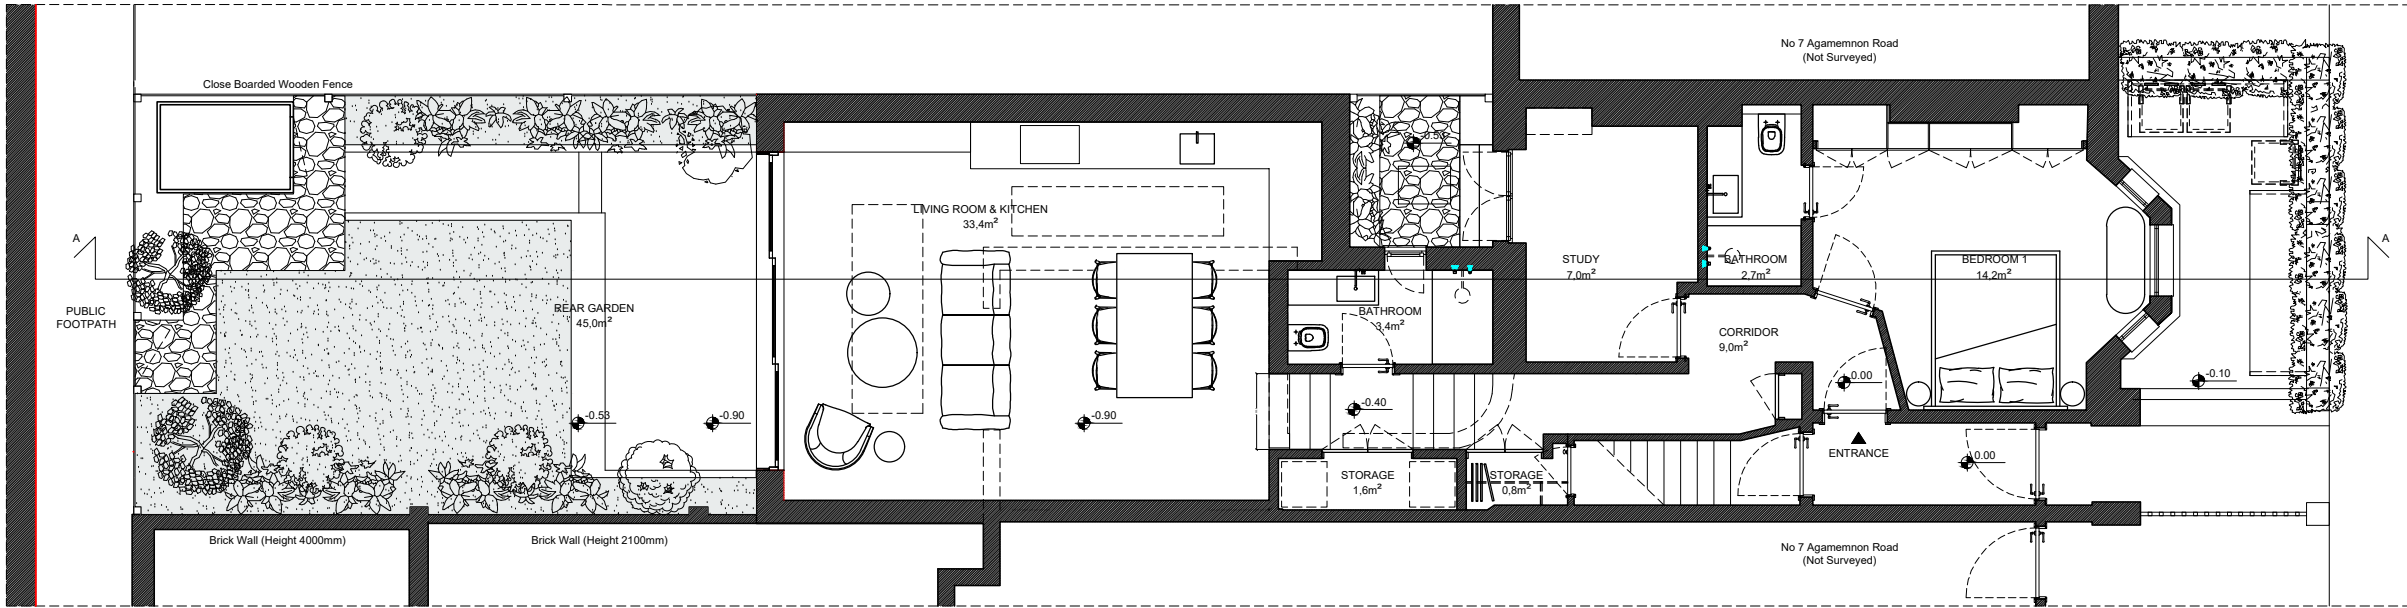

PROPOSED GROUND FLOOR PLAN




GENERAL NOTES


- Do not scale from drawings.
- The contractor must verify all dimensions site before commencing work.
- Any discrepancies and/ or omissions to be reported to the architect immediately.
- All drawings are to be read in conjunction with all relevant drawings and specifications.

REVISIONS

Mojo Concept monika@mojoconcept.com Phone +447389114784 London	Project 9A Agamemnon Road	
	Drawing Existing and Proposed Ground Floor Plan	
	Status Planning	
	Date 29.01.2021	Scale 1:100@A3
	Drawing AR9 - 02	

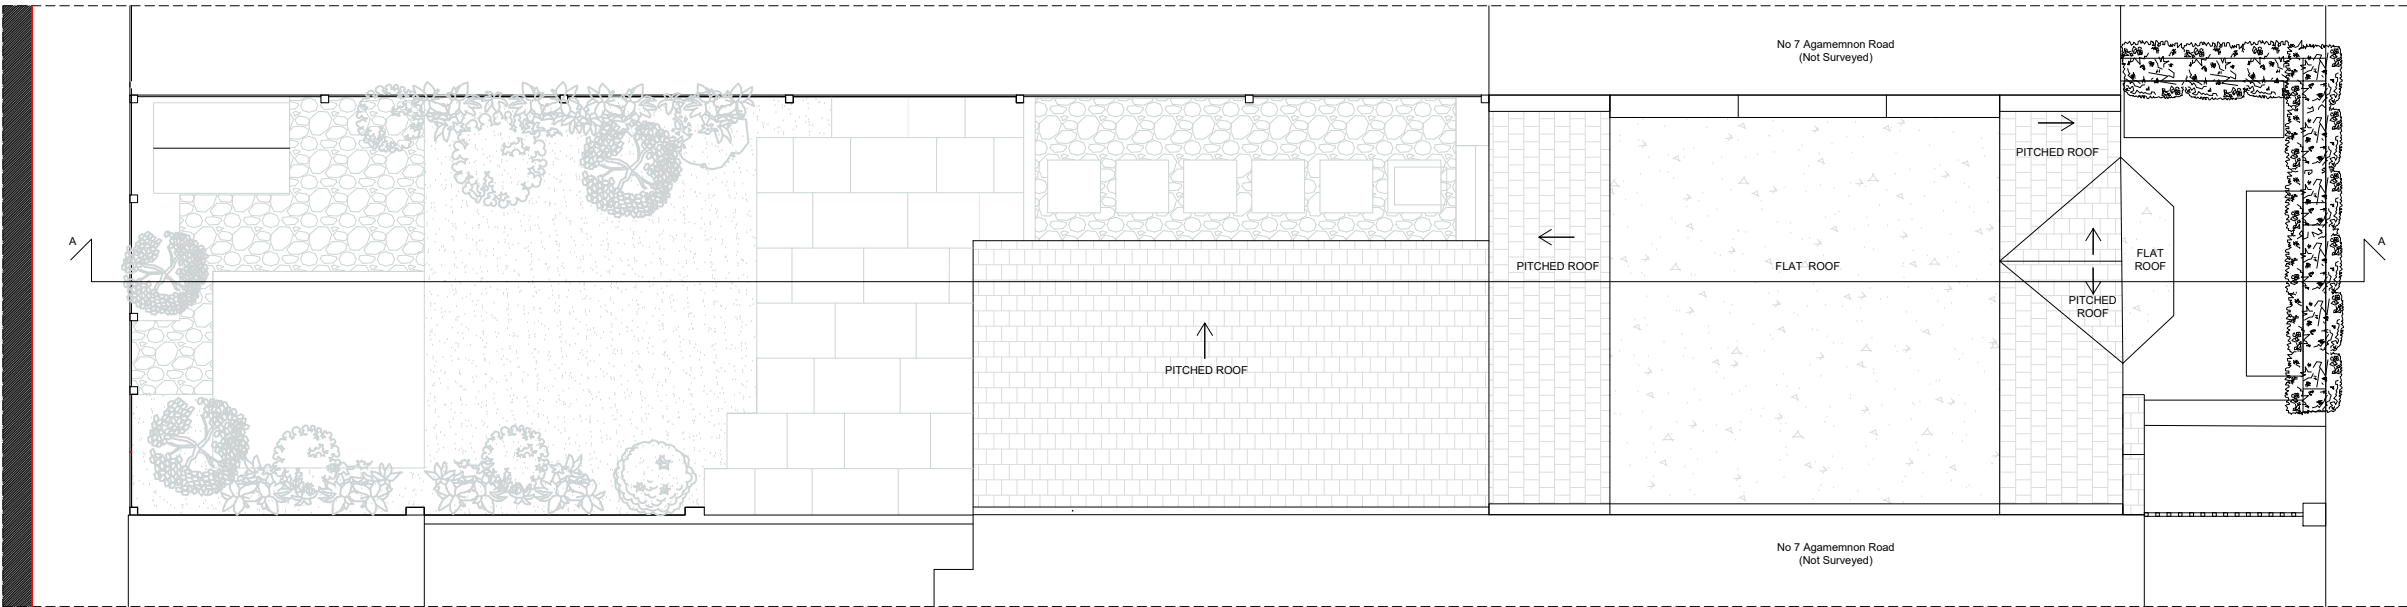

EXISTING ROOF PLAN

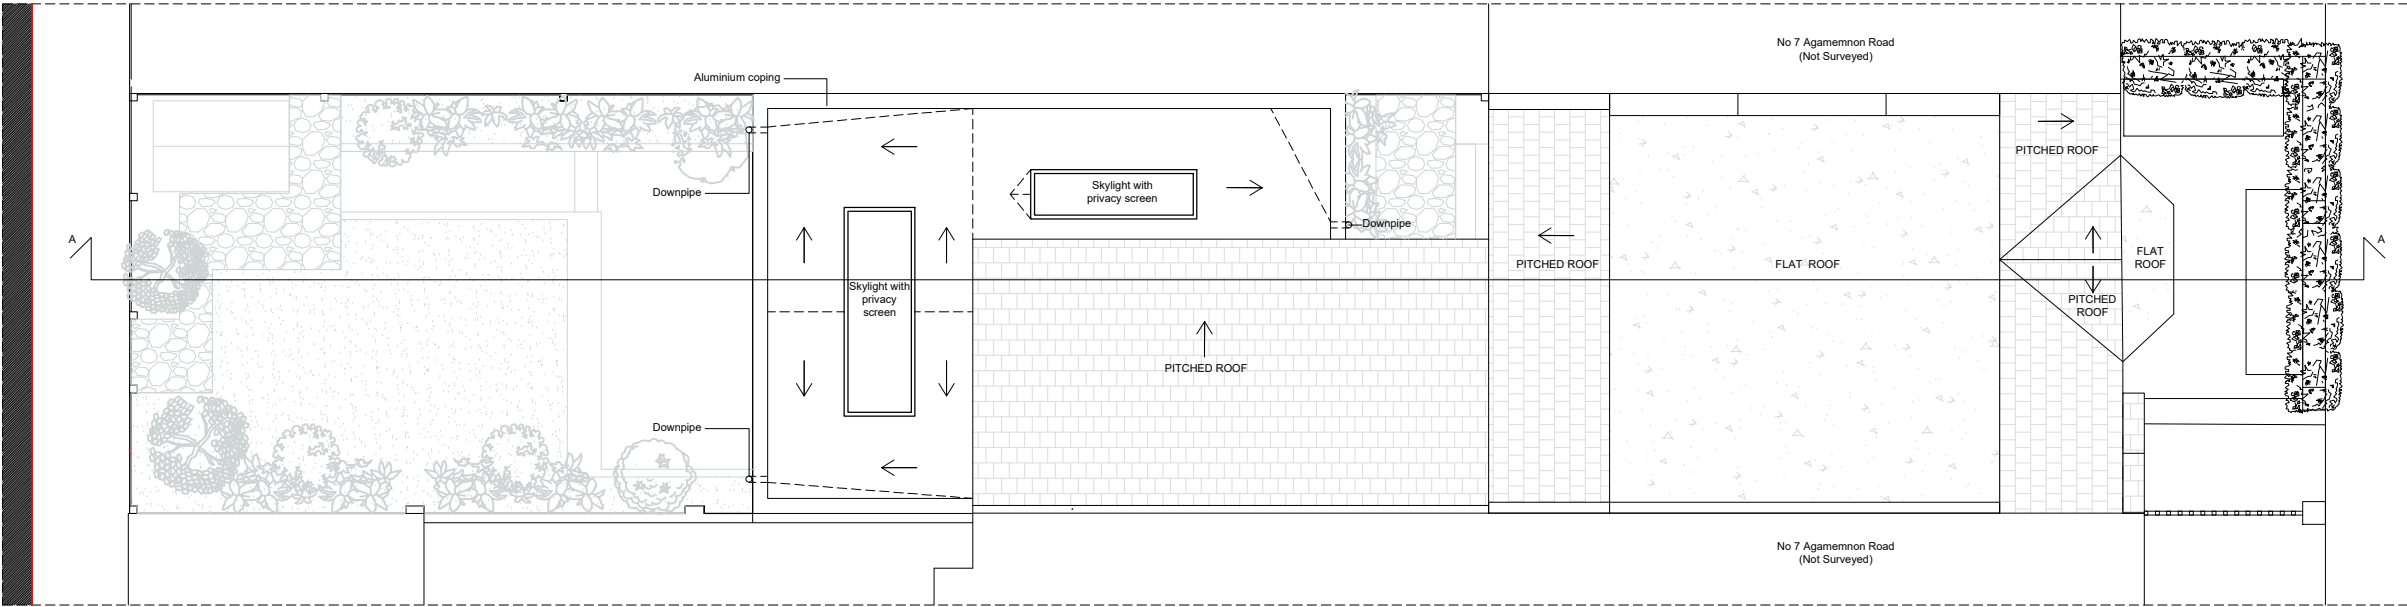

PROPOSED ROOF PLAN



GENERAL NOTES

- Do not scale from drawings.
- The contractor must verify all dimensions site before commencing work.
- Any discrepancies and/ or omissions to be reported to the architect immediately.
- All drawings are to be read in conjunction with all relevant drawings and specifications.

REVISIONS

Mojo Concept


monika@mojoconcept.com
Phone +447389114784

London


Project	9A Agamemnon Road		
Drawing	Existing and Proposed Roof Plan		
Status	Planning		
Date	29.01.2021	Scale	1:100@A3
Drawing	AR9 - 03		





EXISTING / PROPOSED FRONT ELEVATION

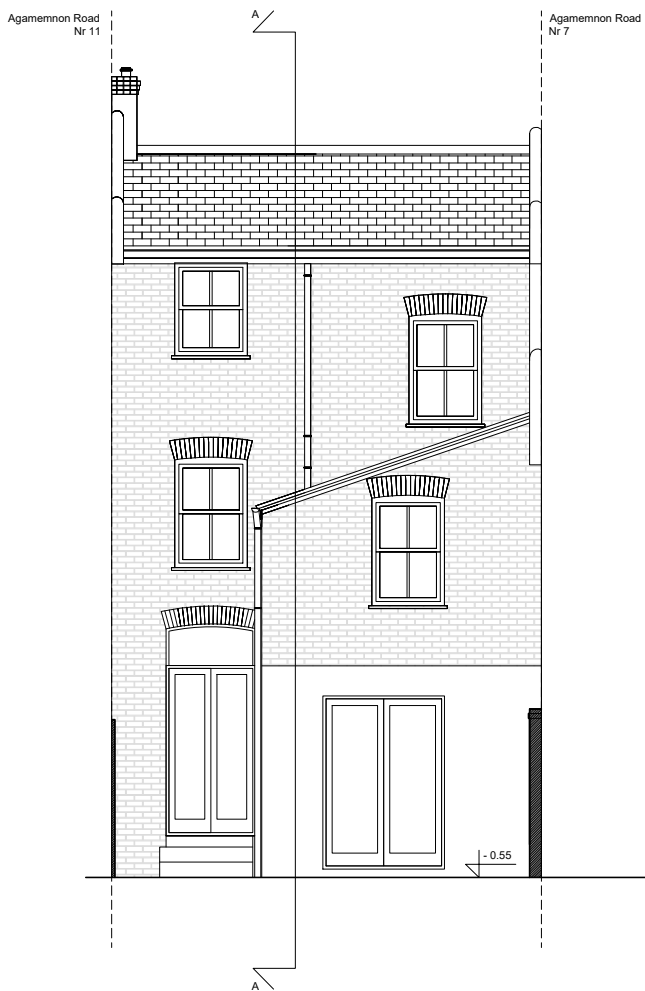

EXISTING REAR ELEVATION

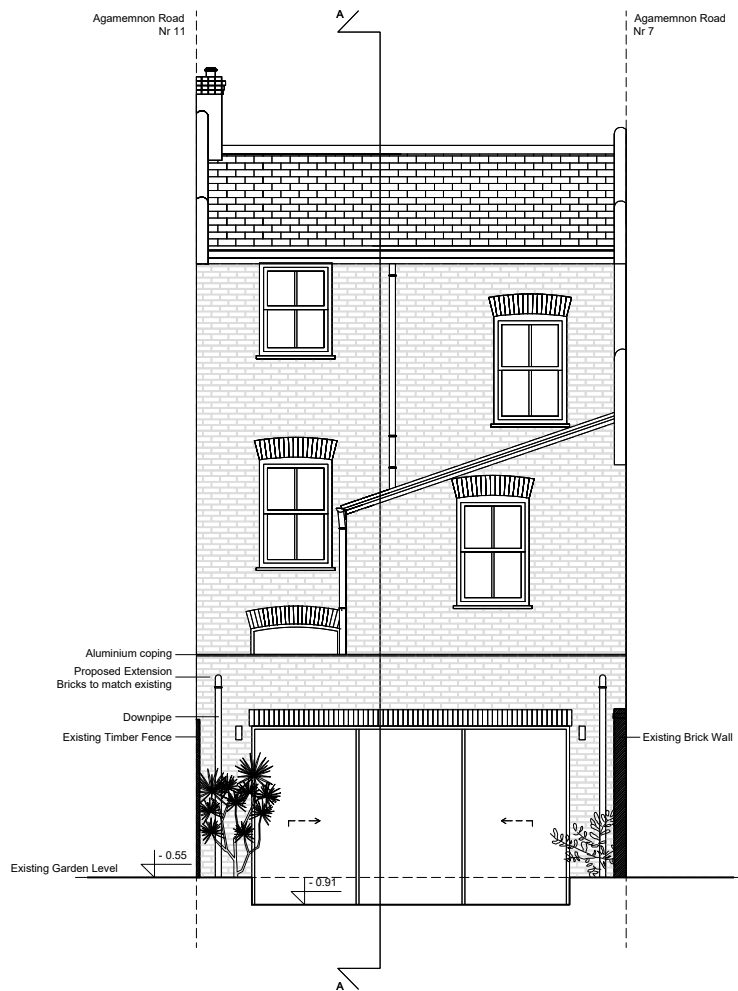

PROPOSED REAR ELEVATION

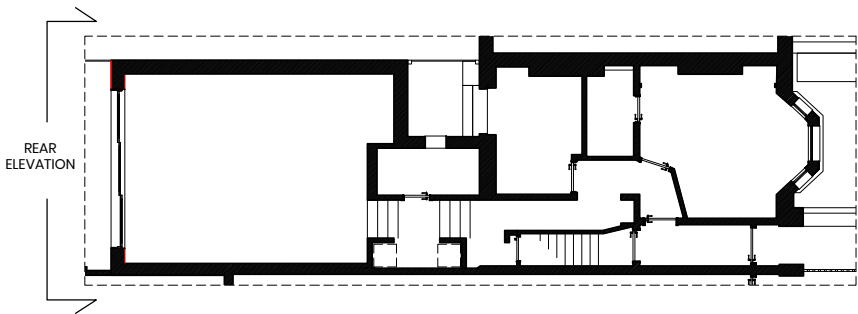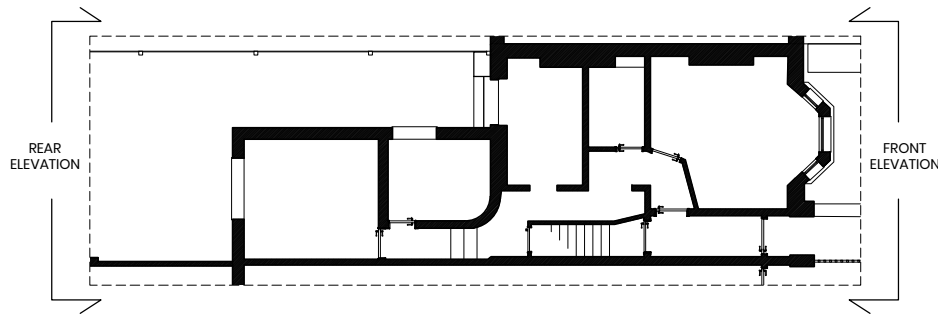

GENERAL NOTES


- Do not scale from drawings.
- The contractor must verify all dimensions site before commencing work.
- Any discrepancies and/ or omissions to be reported to the architect immediately.
- All drawings are to be read in conjunction with all relevant drawings and specifications.

REVISIONS


Mojo Concept

monika@mojoconcept.com
Phone +447389114784
London



Project	9A Agamemnon Road		
Drawing	Existing and Proposed Front and Rear Elevation		
Status	Planning		
Date	29.01.2021	Scale	1:100@A3
Drawing	AR9 - 04		

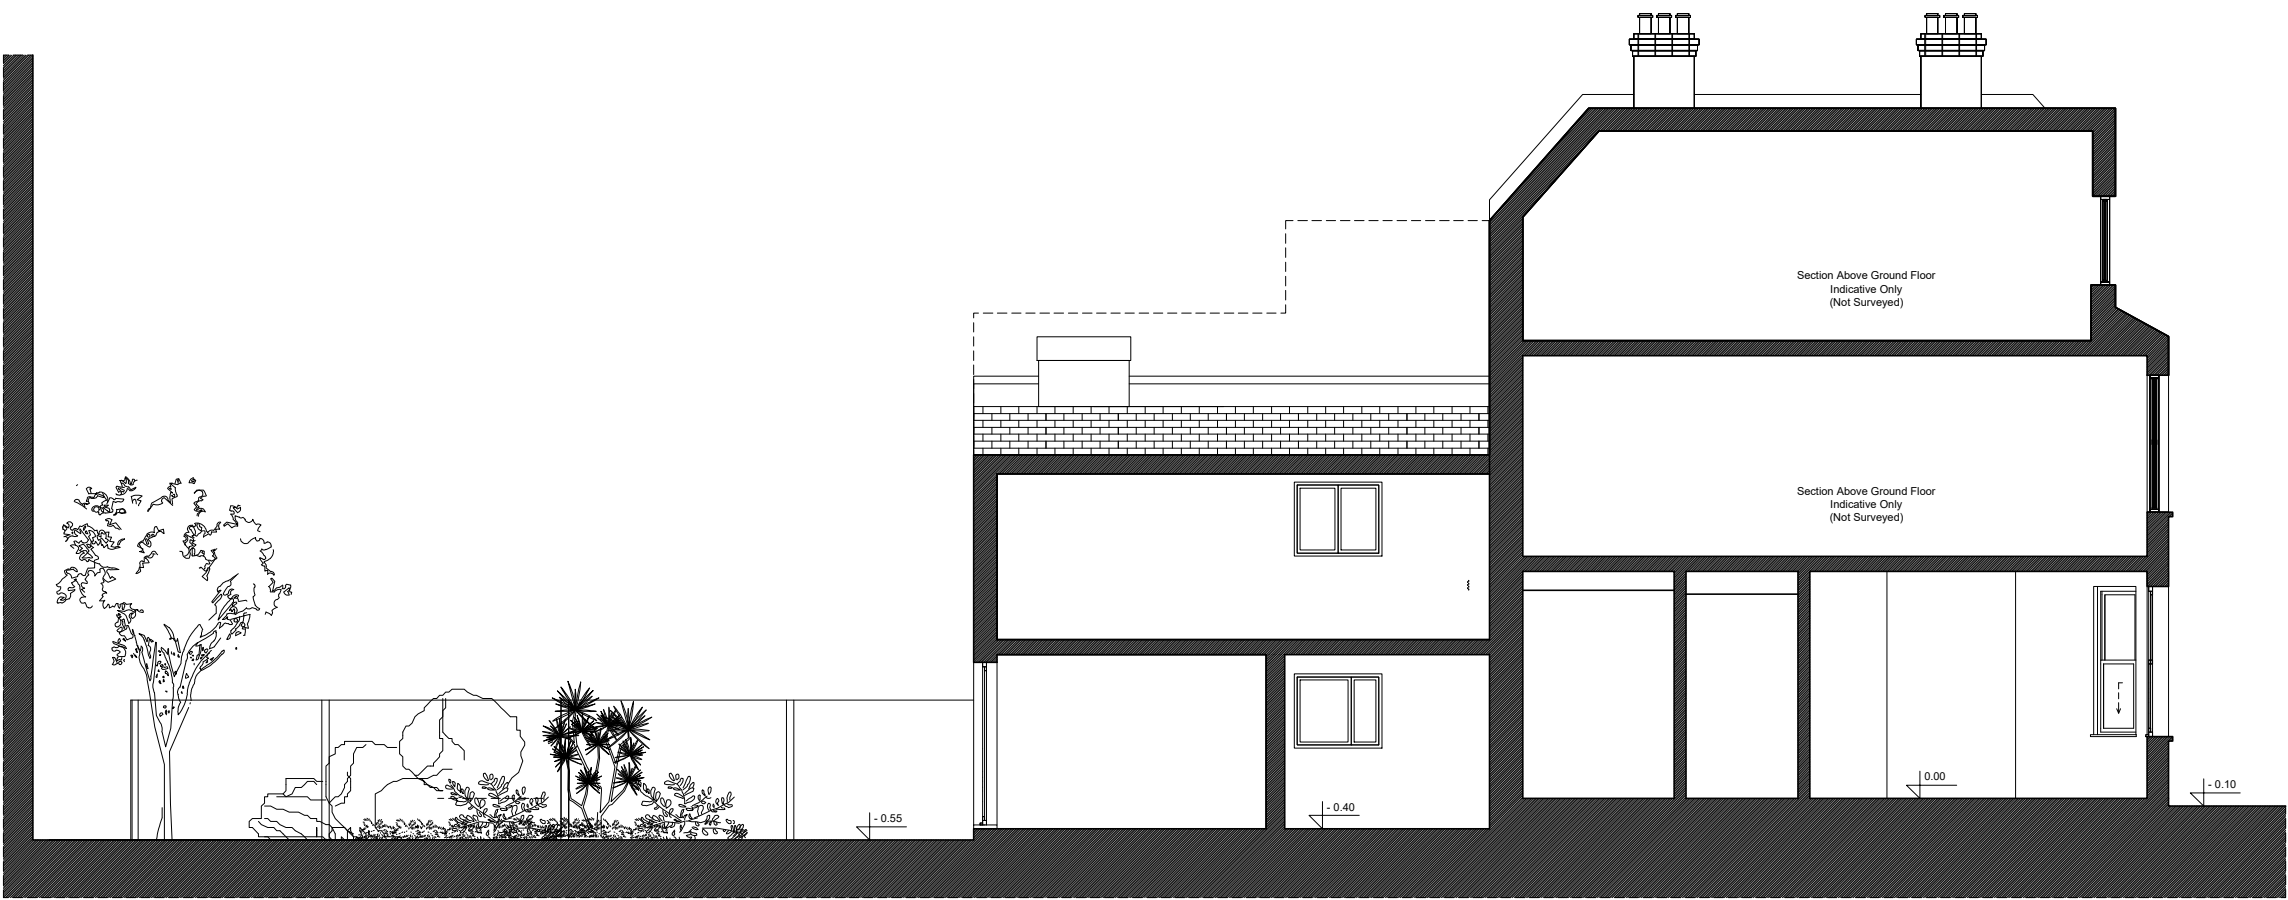

EXISTING SECTION A

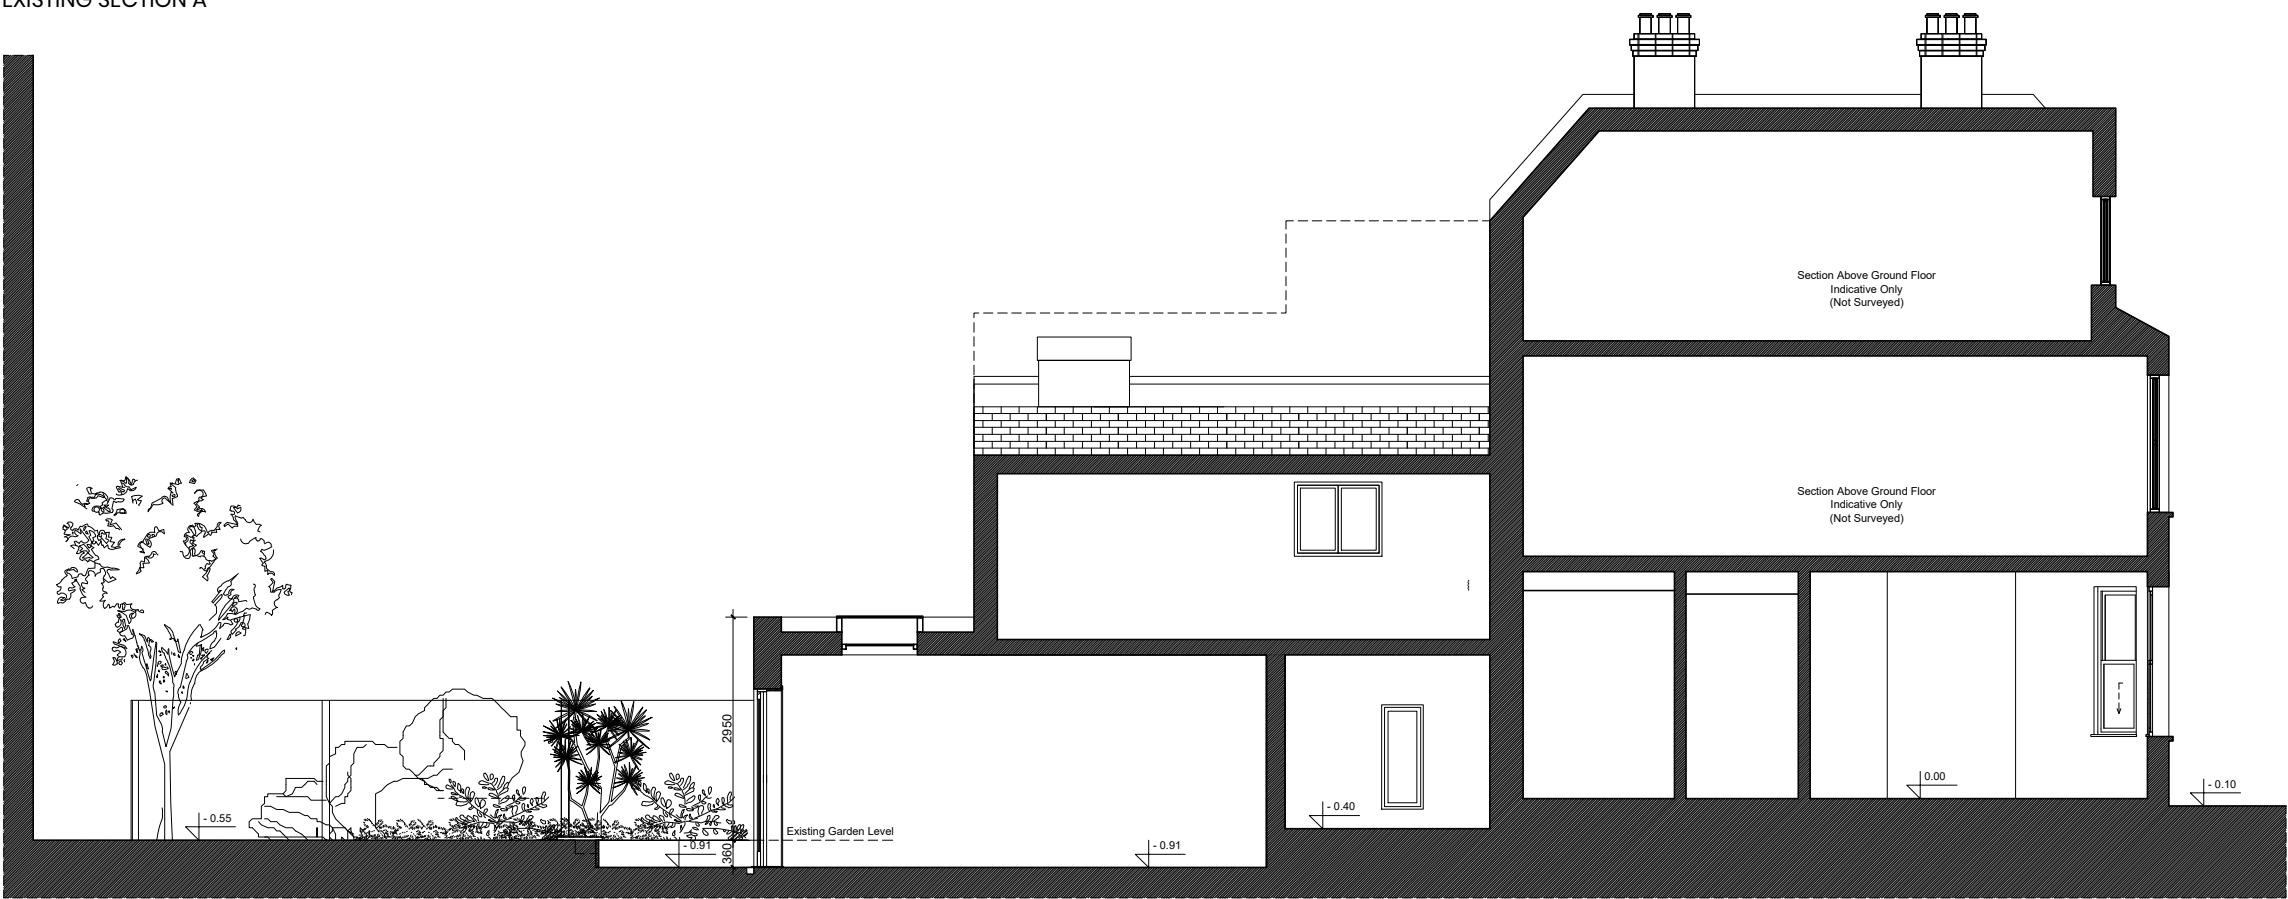

PROPOSED SECTION A

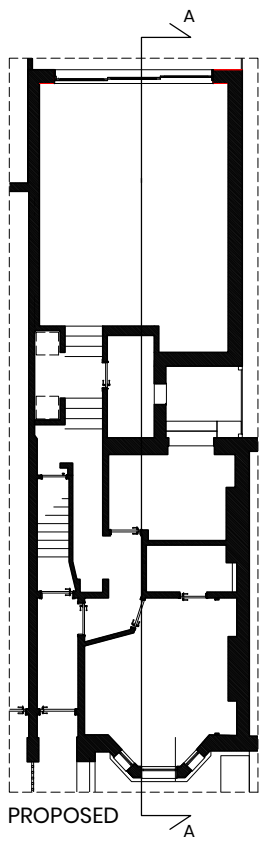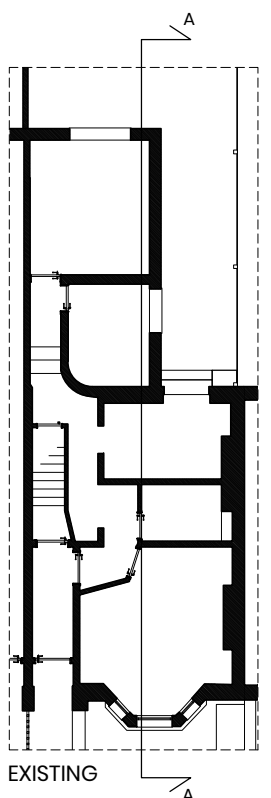

GENERAL NOTES

- Do not scale from drawings.
- The contractor must verify all dimensions site before commencing work.
- Any discrepancies and/ or omissions to be reported to the architect immediately.
- All drawings are to be read in conjunction with all relevant drawings and specifications.

REVISIONS

Mojo Concept

monika@mojoconcept.com
Phone +447389114784

London

Project	9A Agamemnon Road		
Drawing	Existing and Proposed Section A		
Status	Planning		
Date	29.01.2021	Scale	1:100@A3
Drawing	AR9 - 05		