


KEY

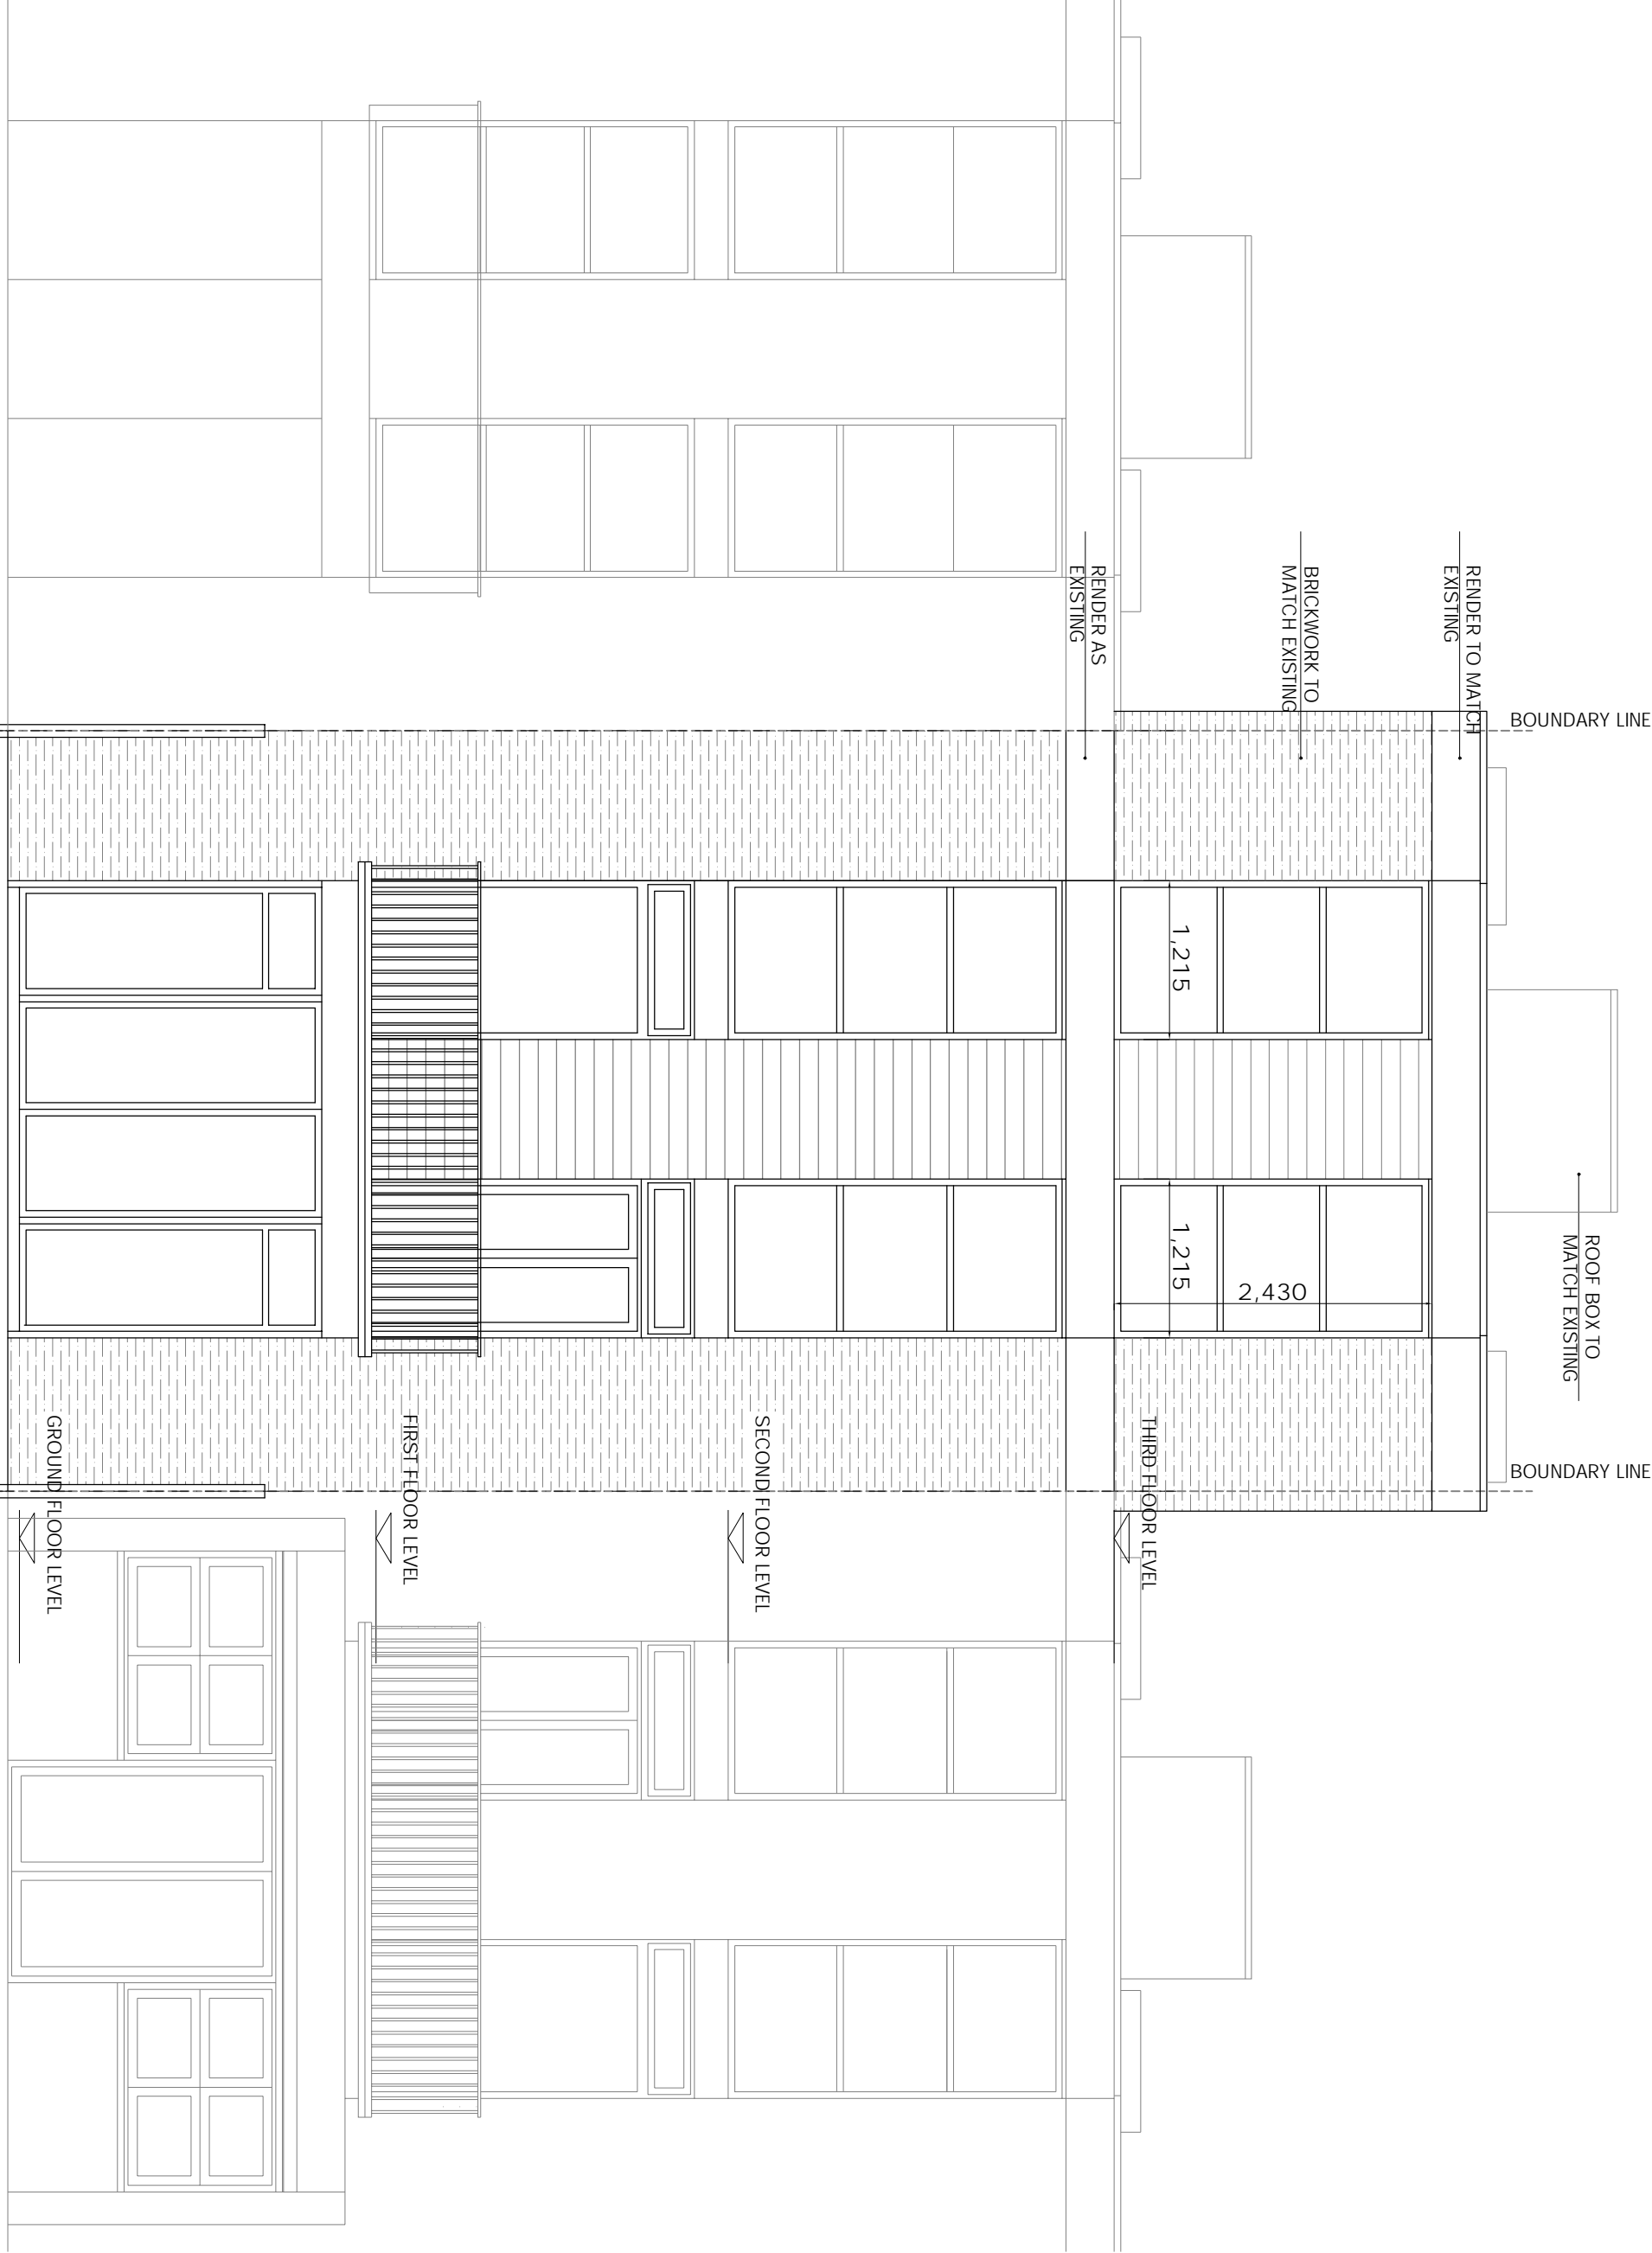

NOTES

1. Do not scale from this drawing for R/L/H. All dimensions and levels are to be taken from the original drawings.
2. Report all drawing errors, omissions and discrepancies to the architect.

**KASIA WHITEFIELD DESIGN**  
 KASIAWHITEFIELD@GMAIL.COM  
 T. 07785503633  
 M. 07785503633

JOB  
 10 TOBIN CLOSE  
 LONDON NW3 3DY

TITLE  
 PROPOSED REAR ELEVATION

DATE	SCALE	STATUS
2021.01.20	1:50@A3	PROPOSED
PROJECT NO	DRAWING NO	REVISION
TC10	PP5	A