

MATERIALS:

PROPOSED CAMERA CASINGS  
AND BRACKETS TO BE  
SPRAY FINISHED RAL 1001

REV	DATE	BY	DESCRIPTION
-----	------	----	-------------

-	23/06/20	ROS	INFORMATION ISSUE
A	17/06/20	ROS	INFORMATION ISSUE
B	31/07/20	ROS	INFORMATION ISSUE
C	11/09/20	ROS	PLANNING ISSUE
D	26/02/21	ROS	PLANNING ISSUE PTZ CAMERA OMITTED


**STATE**

R I B A CHARTERED ARCHITECTS  
STATE ARCHITECTS LIMITED T. 020 8388 0066  
23A ST JAMES'S STREET E. 020 7839 4551  
LONDON SW1 1HA E. info@state.org.uk

PROJECT  
1-10 CAMBRIDGE GATE  
LONDON NW1 4UX


CLIENT  
CAMBRIDGE GATE  
MANAGEMENT LIMITED

DRAWING TITLE  
1-10 CAMBRIDGE GATE  
CAMERA TYPE AD DETAILS  
NO.10 CAMBRIDGE GATE

DRAWN: CD	DATE	23/06/20
CHECKED: ROS	SCALE	1:10
CAD FILE: 666-1	SIZE	A3

PLANNING ISSUE

DRAWING NUMBER	REV
666-D01	D

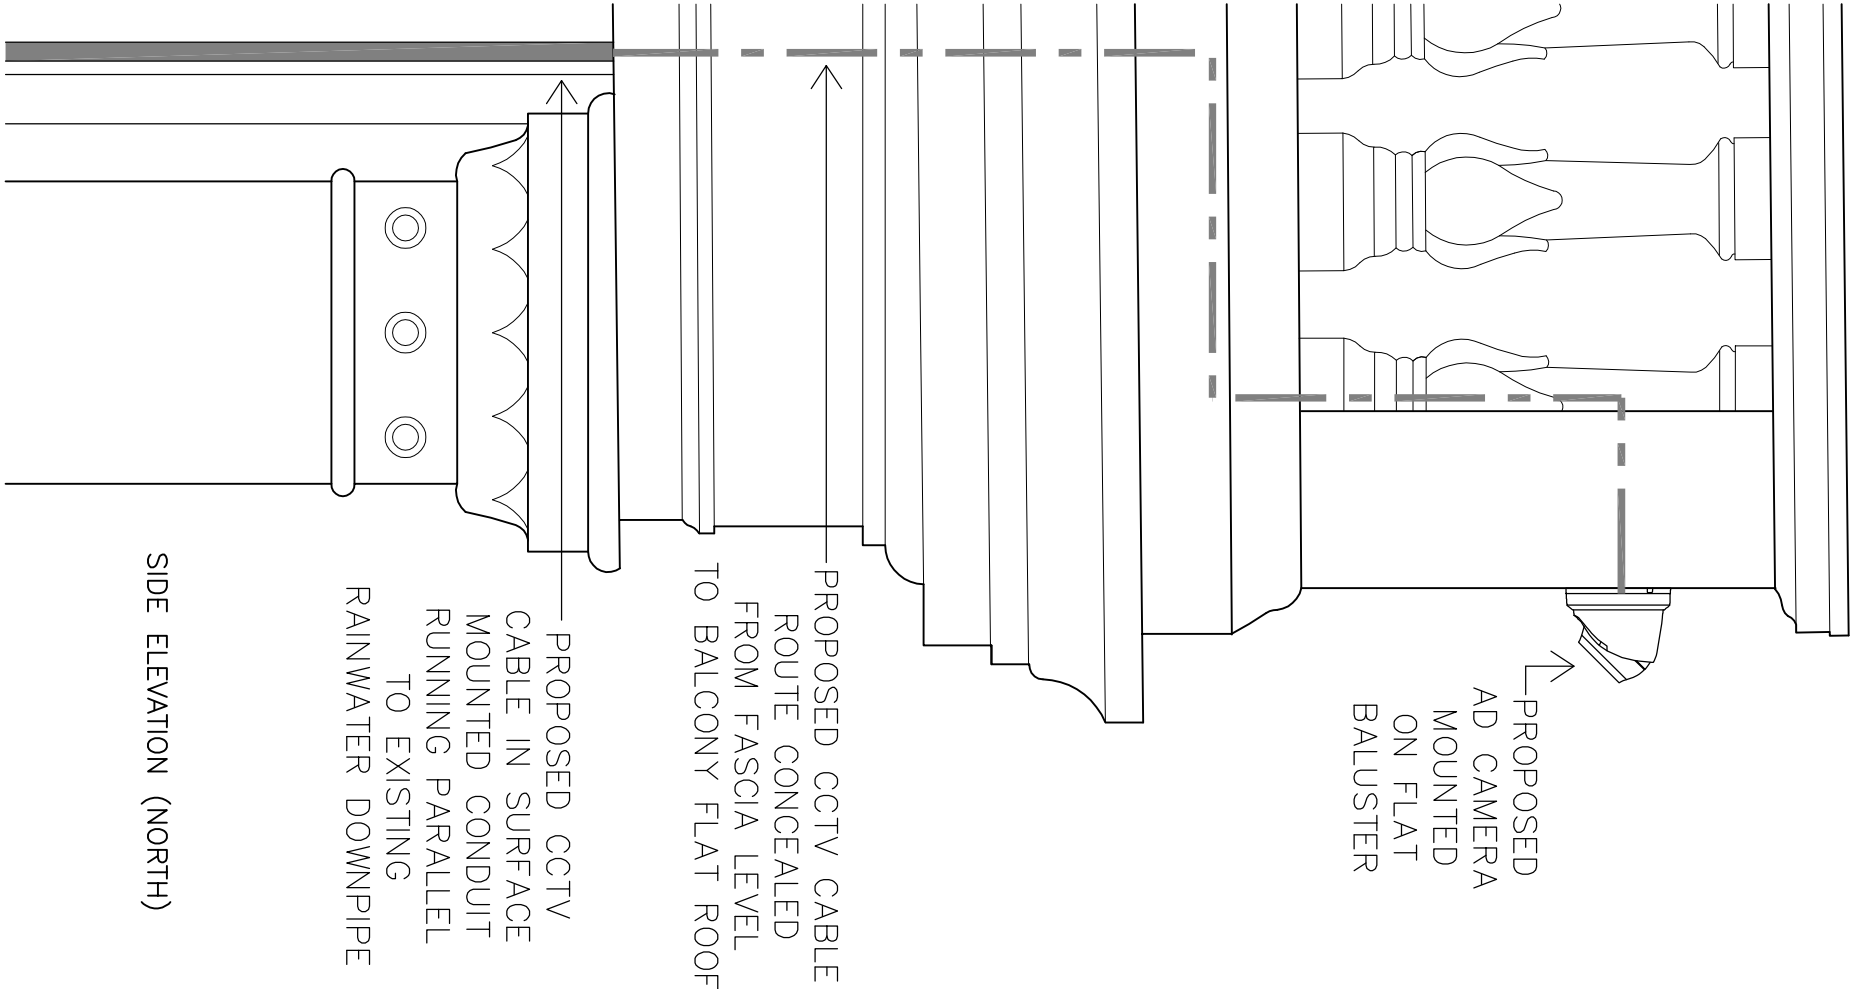


PROPOSED  
AD CAMERA  
MOUNTED  
ON FLAT  
BALUSTER

PROPOSED CCTV CABLE  
ROUTE CONCEALED  
FROM FASCIA LEVEL  
TO BALCONY FLAT ROOF

PROPOSED CCTV  
CABLE IN SURFACE  
MOUNTED CONDUIT  
RUNNING PARALLEL  
TO EXISTING  
RAINWATER DOWNPIPE

SIDE ELEVATION (NORTH)

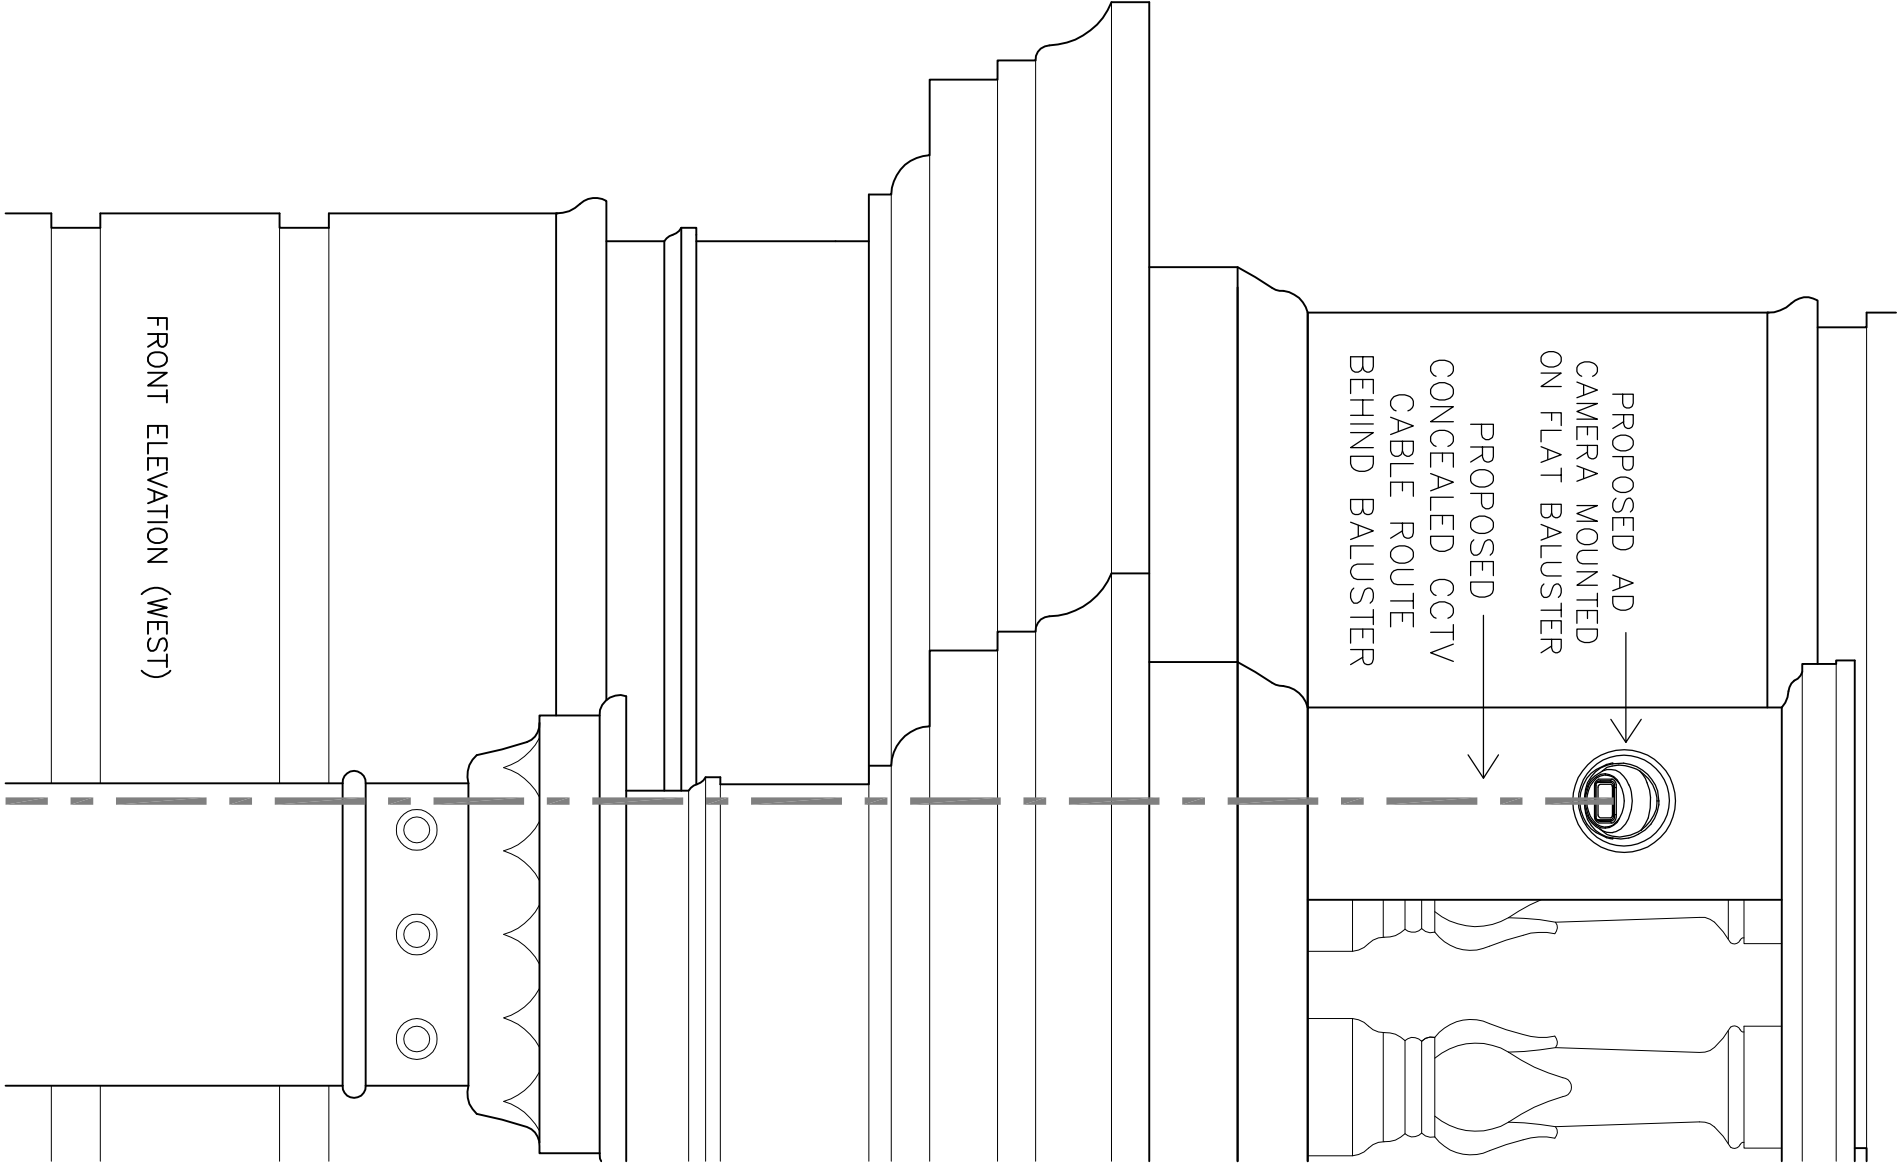

PROPOSED AD  
CAMERA MOUNTED  
ON FLAT BALUSTER

PROPOSED  
CONCEALED CCTV  
CABLE ROUTE  
BEHIND BALUSTER

FRONT ELEVATION (WEST)