
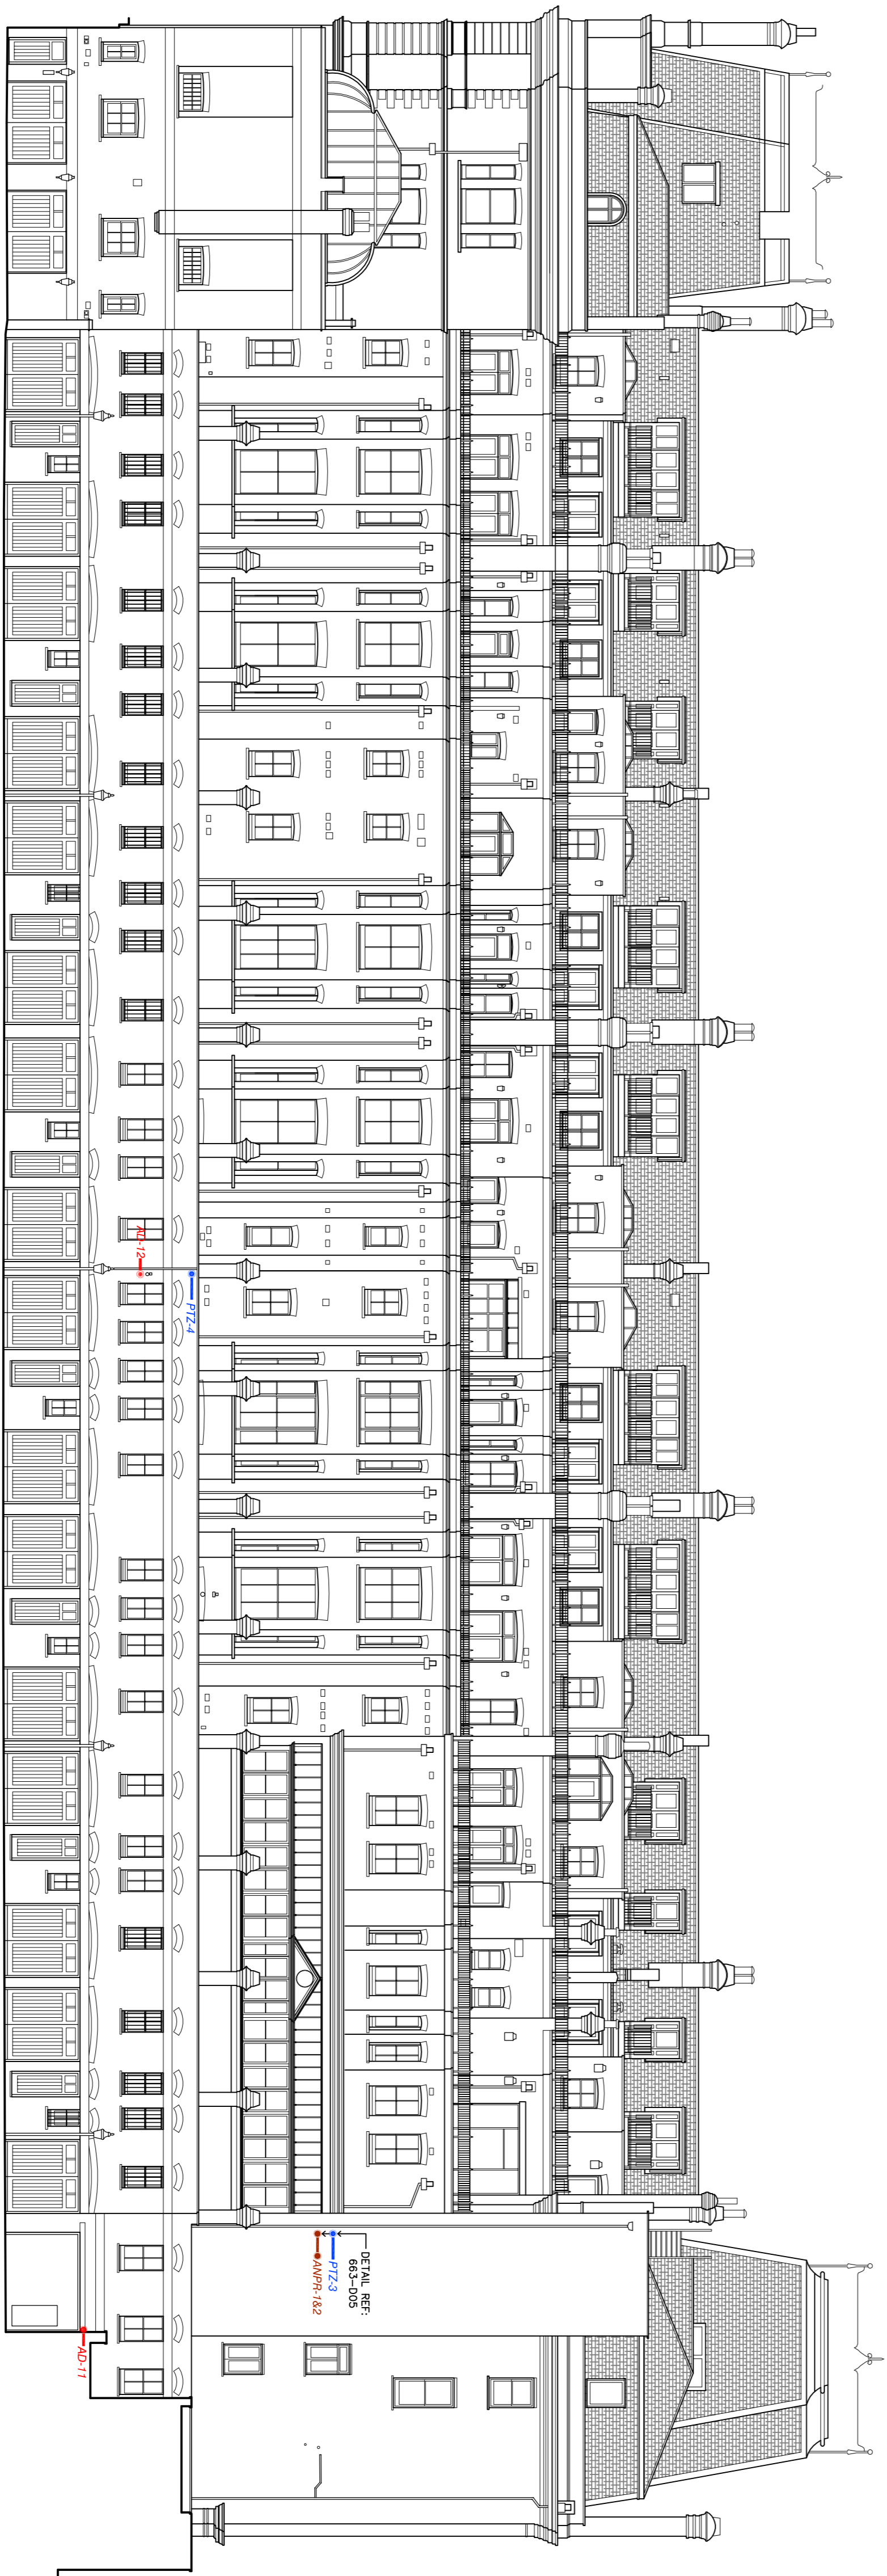


MATERIALS:  
 PROPOSED CAMERA CASINGS  
 TO BE SPRAY FINISHED RAL  
 1001

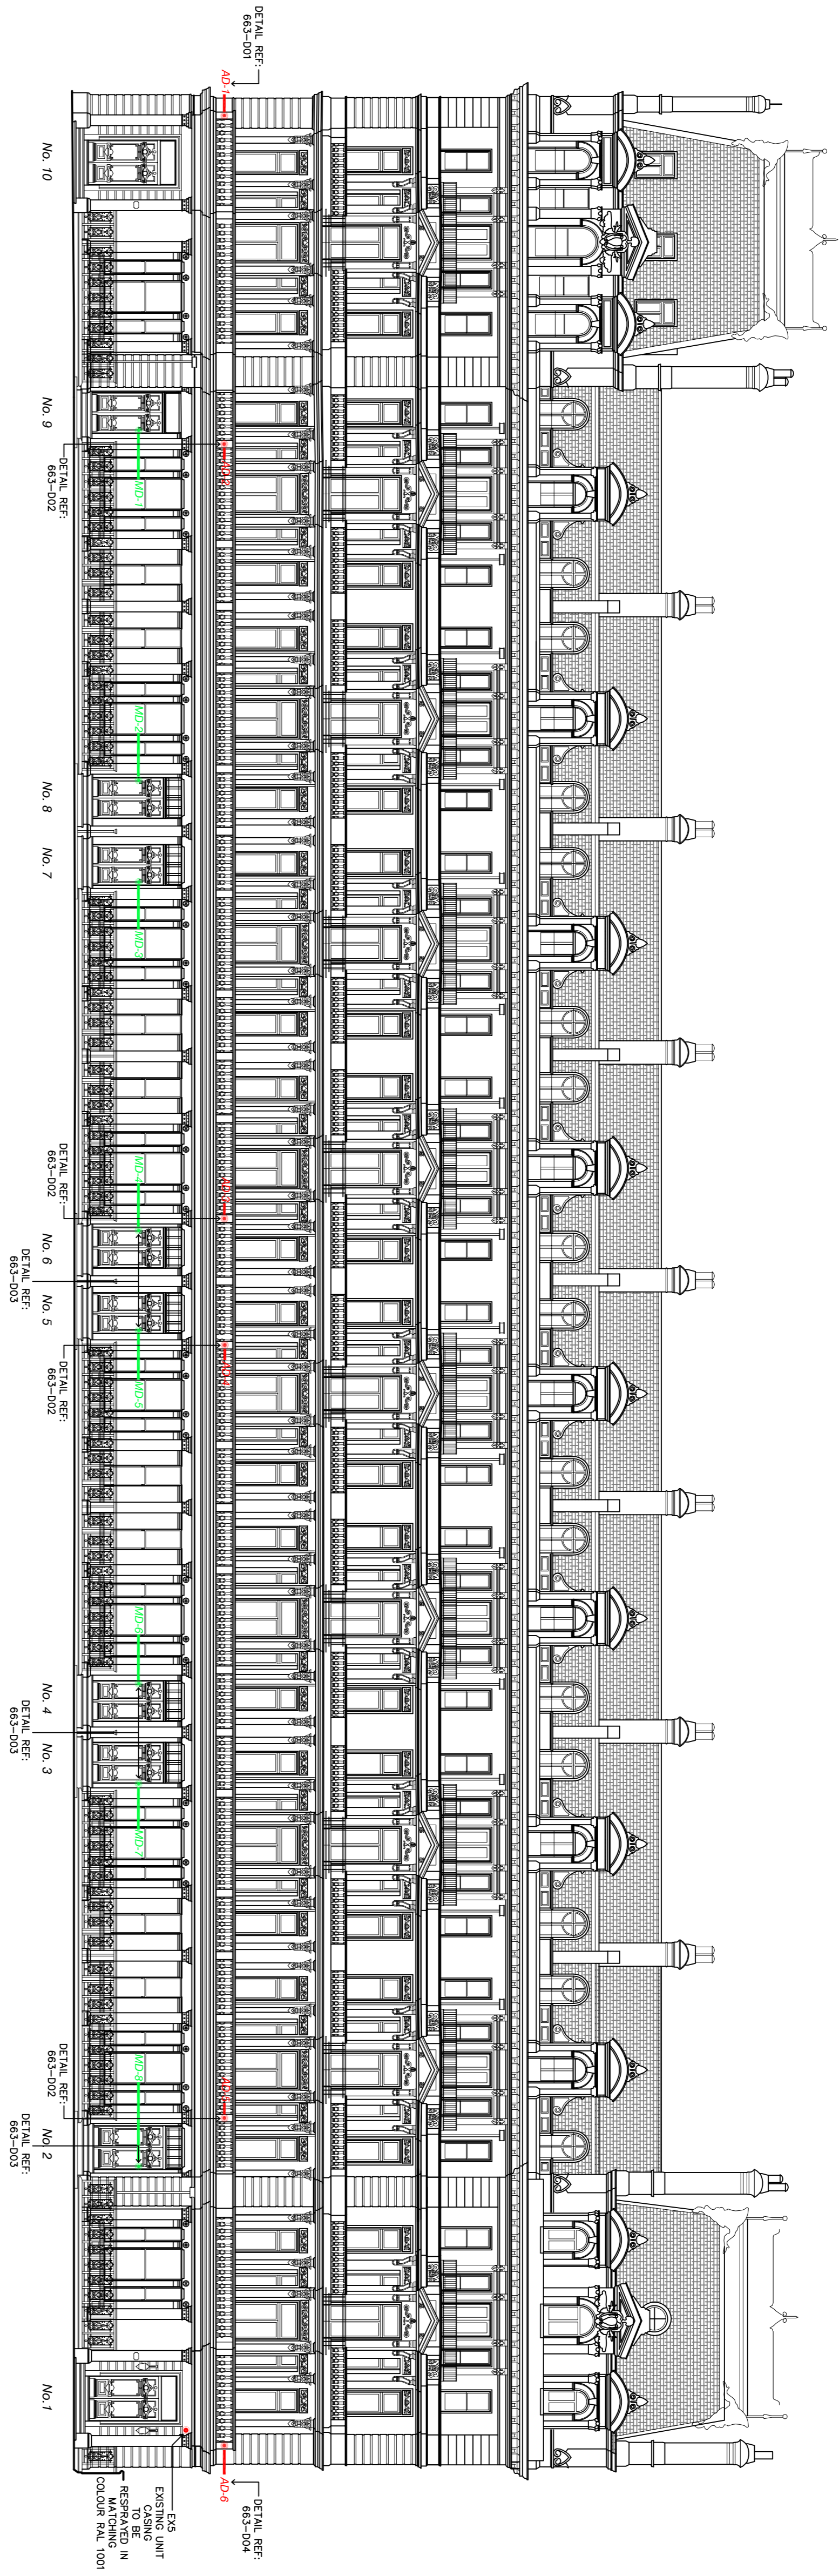

Datum: 25.00m  
 Rear Elevation (East)

REV	DATE	BY	DESCRIPTION
-	18/06/19	ROS	INFORMATION ISSUE
A	20/09/19	ROS	INFORMATION ISSUE
B	12/02/20	ROS	INFORMATION ISSUE AD POSITIONS REVISED
C	11/09/20	ROS	PLANNING ISSUE
D	26/02/21	ROS	PLANNING ISSUE PIZ CAMERAS OMITTED FROM FRONT ELEVATION

**STATE**

**R I B A CHARTERED ARCHITECTS**  
 STATE ARCHITECTS LIMITED T: 020 8368 0066  
 23A ST JAMES'S STREET F: 020 7839 4551  
 LONDON SW1 1HA E: info@state.org.uk

PROJECT  
 1-10 CAMBRIDGE GATE  
 LONDON NW1 4JX

CLIENT  
 CAMBRIDGE GATE  
 MANAGEMENT LIMITED

DRAWING TITLE  
 FRONT & REAR ELEVATIONS  
 AS PROPOSED

DRAWN: CD	DATE	18/06/19
CHECKED: ROS	SCALE	1:150
CAD FILE: 666-1	SIZE	A1

PLANNING ISSUE	REV
DRAWING NUMBER	D
666-EL100	