





FRONT ELEVATION

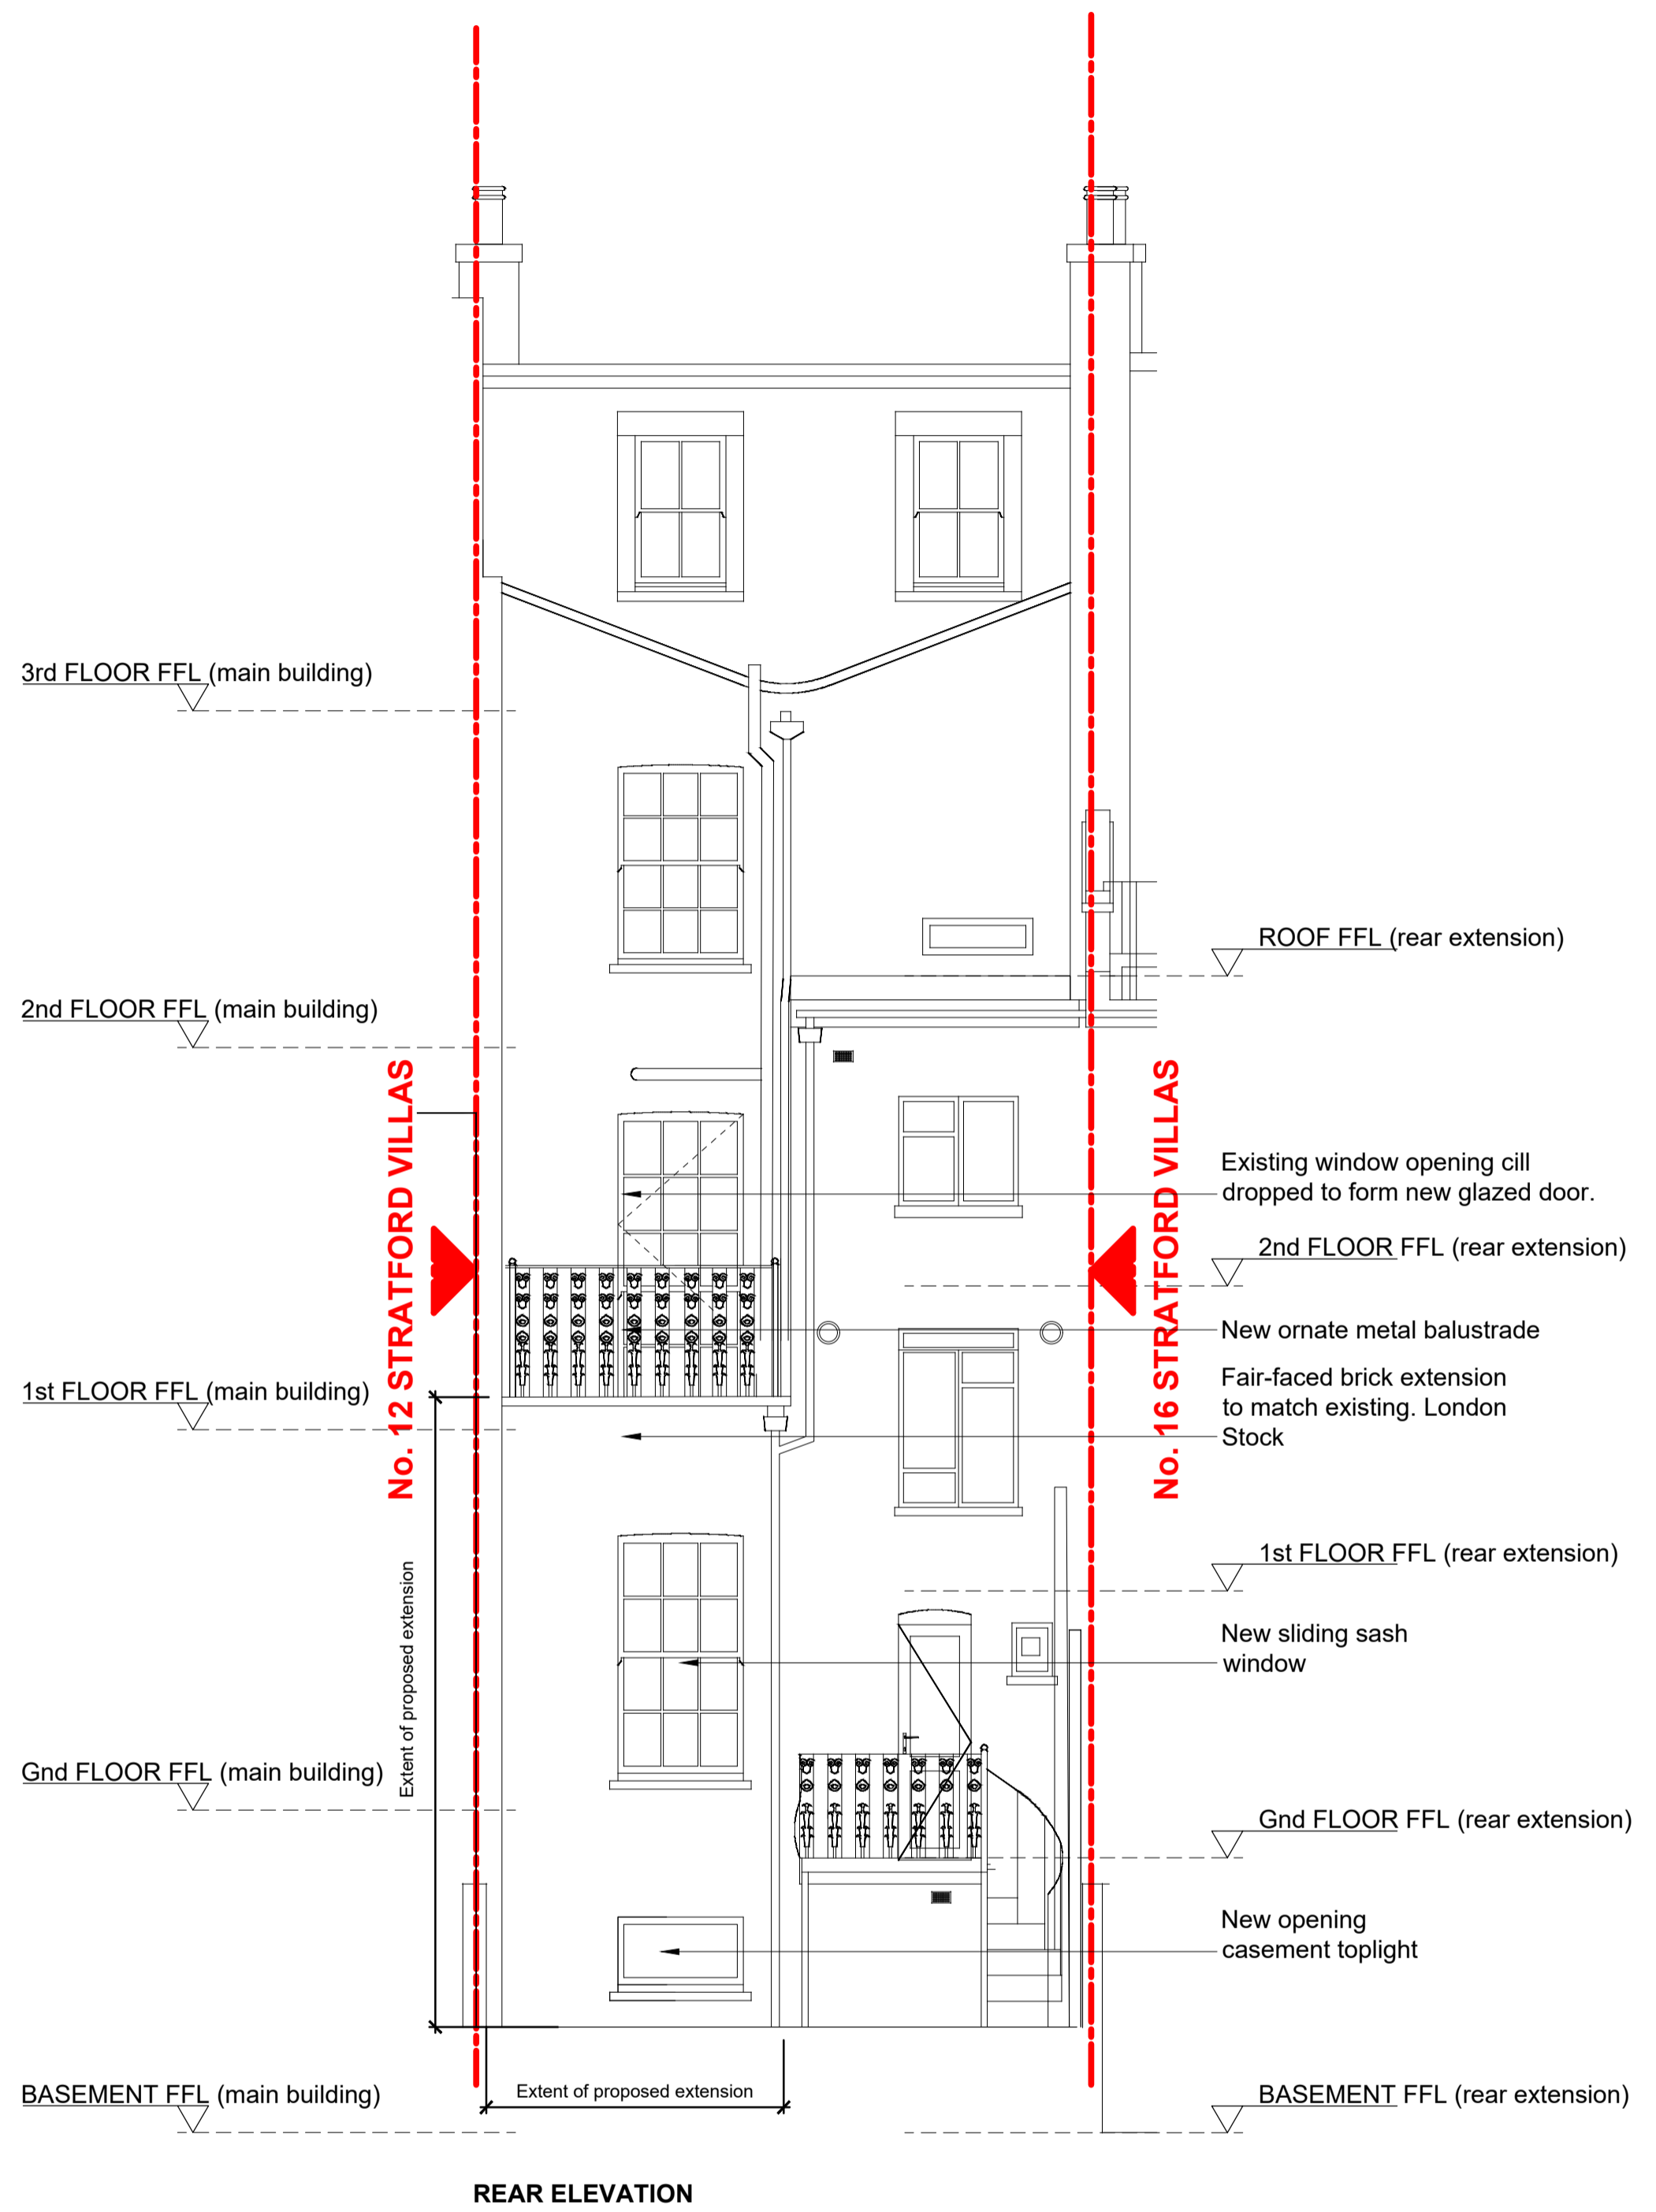

REAR ELEVATION

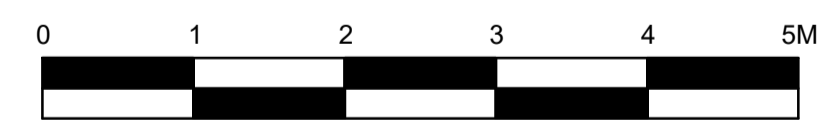

dga architects David Gallagher Associates LLP Telephone 0207 834 9474
 Studio: 3.07, Food Exchange info@dga-architects.co.uk
 New Covent Garden Market www.dga-architects.co.uk
 London SW8 5EL

© 2019 David Gallagher Associates LLP. All rights reserved.

CLIENT: MR R SHAUKH

PROJECT:
**14 STRATFORD VILLAS
 CAMDEN, LONDON NW1**
 DRAWING TITLE:
 PROPOSED ELEVATIONS

JOB NO: 2010	STATUS:	SHEET SIZE: A1
DRAWN BY: TB	FIRST DRAWN: 06.10.2020	DRAWING SCALE: 1:50@A1

DRAWING NUMBER: **2010-225** REVISION: **PL02**