


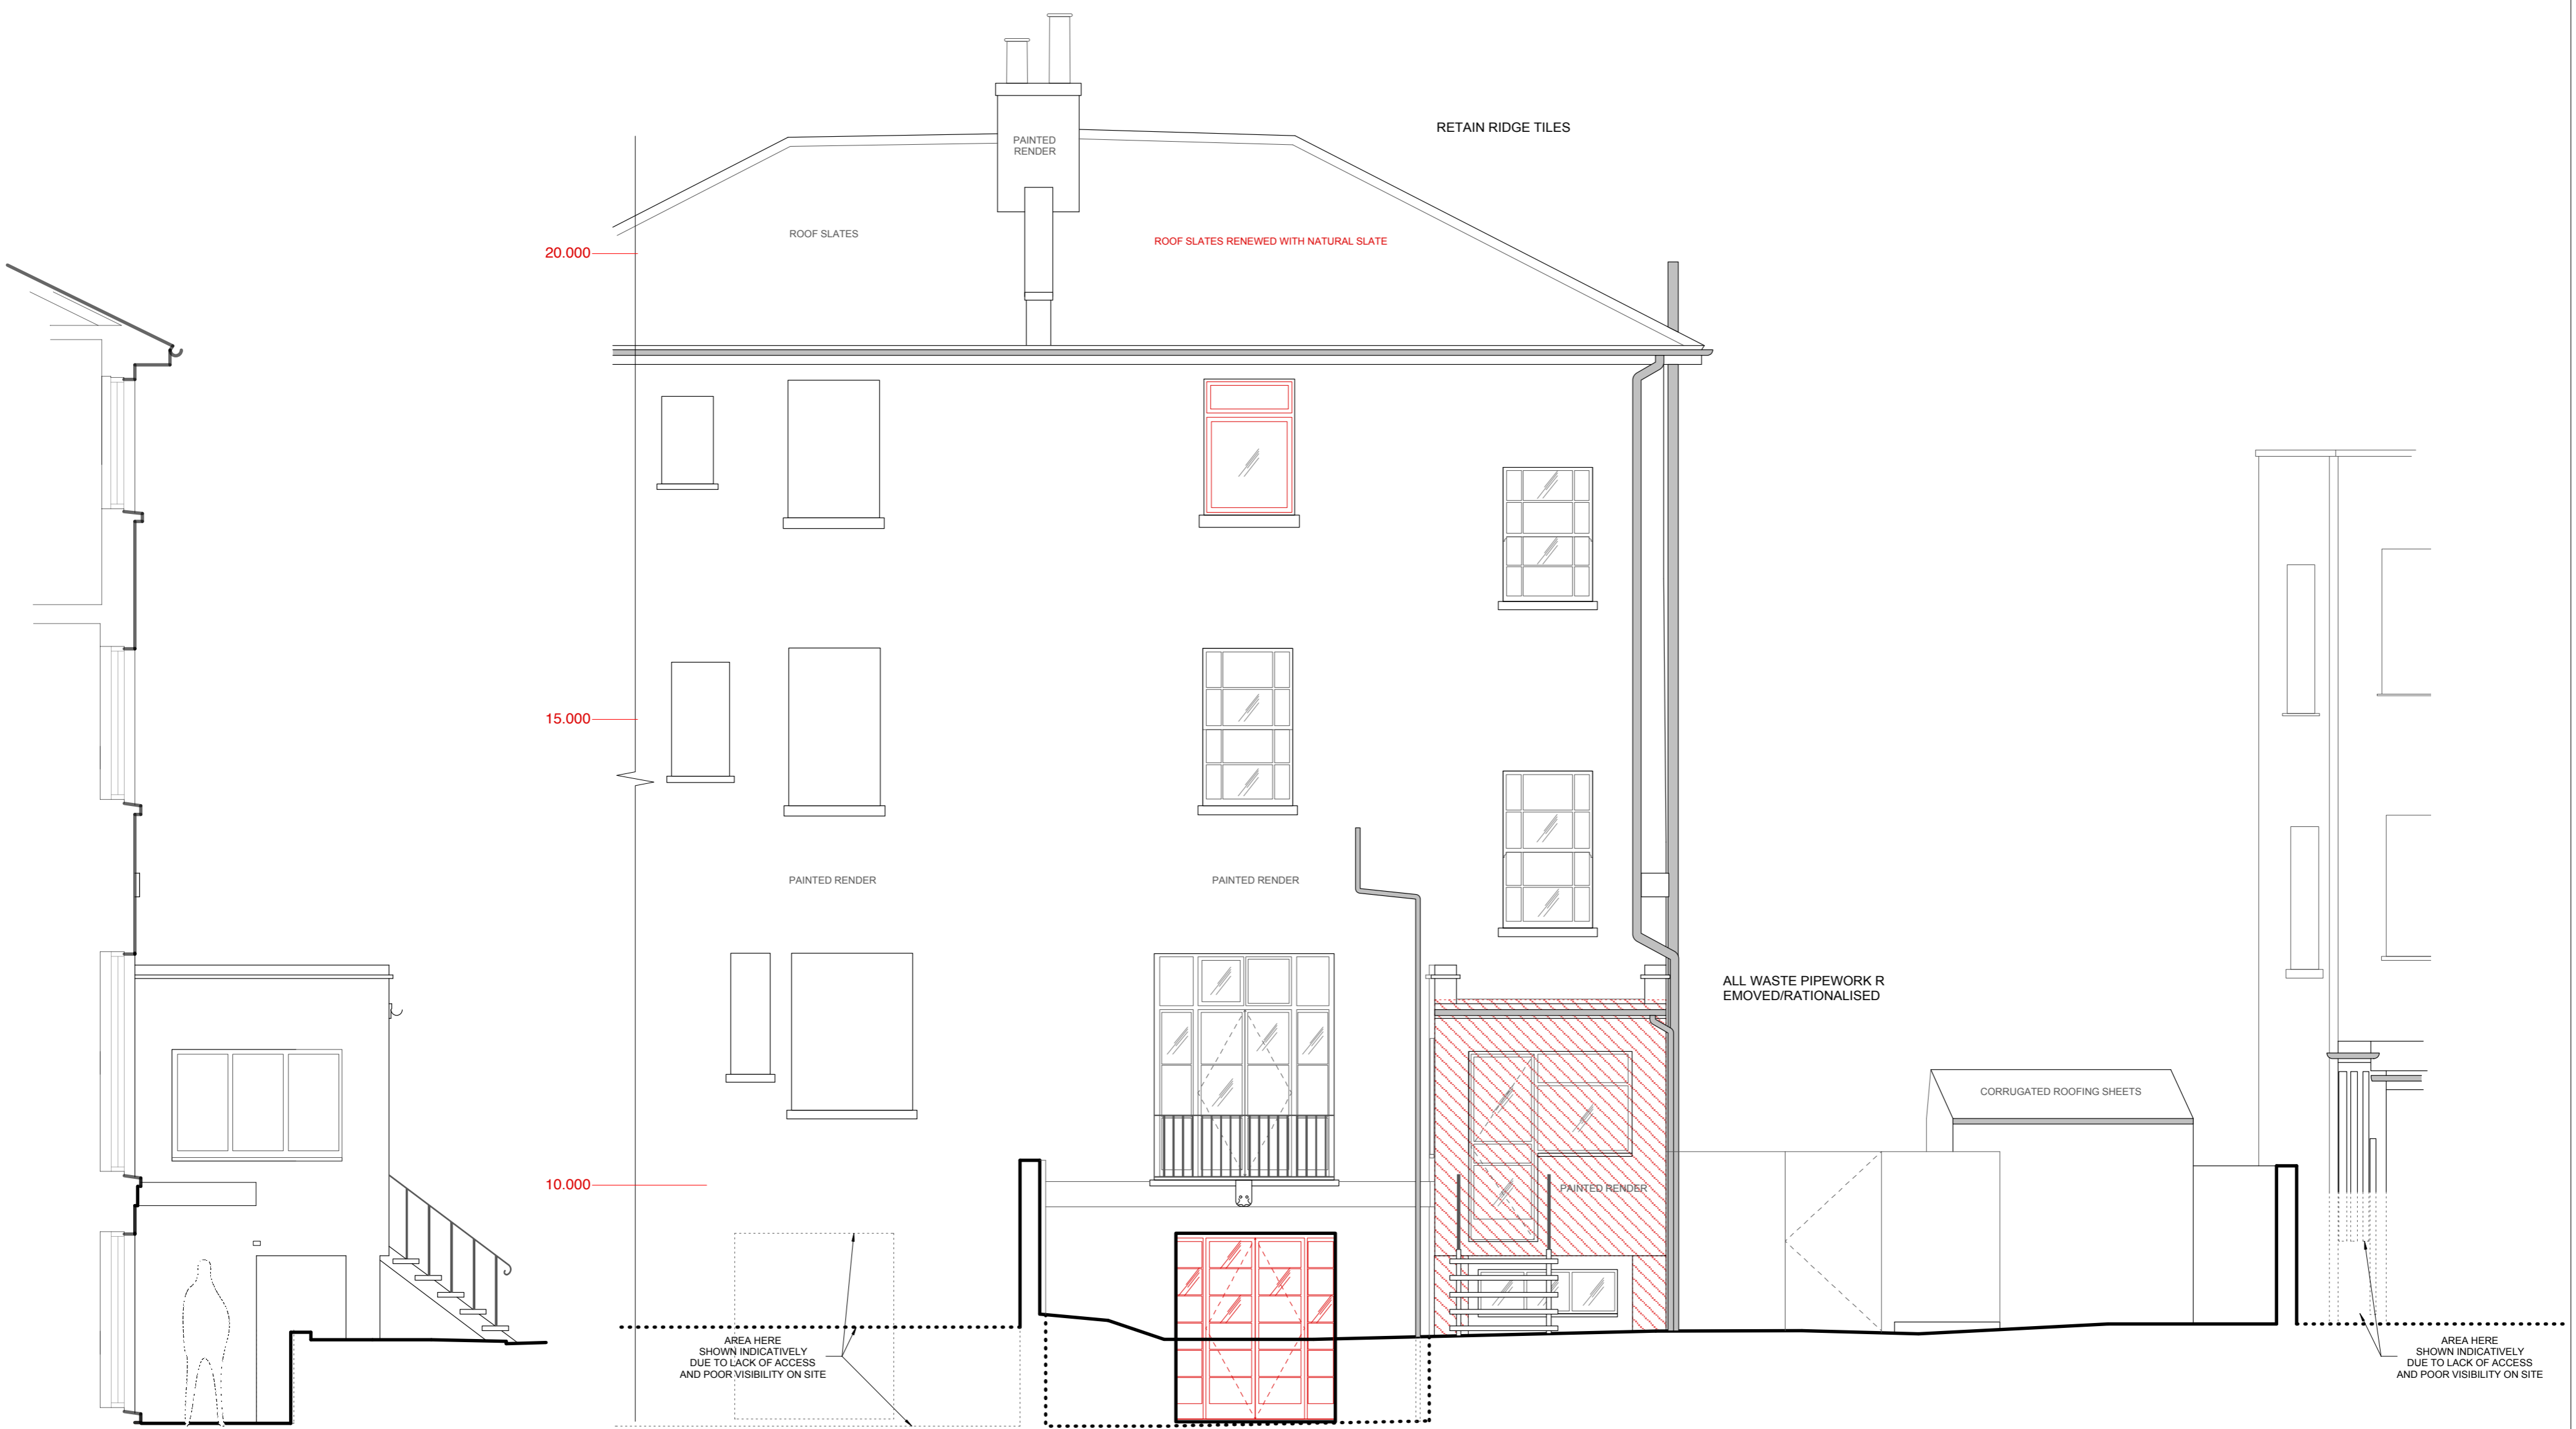

scale 1:50
1.0m
2.5m



 INDICATES REMOVAL

EXISTING

arts lettres techniques ARCHITECT
Arts Lettres Techniques Limited 2020 copyright is retained ©
33A ARLINGTON ROAD LONDON NW1 7ES T: (020) 7383 4778 architect@artslttr.com

PROJECT SWAINS LANE
SUBJECT SOUTH elevation
NUMBER SL 108
REVISION
SCALE 1:50 @ A2
DATE 05/11/20

revisions