




door elevation 1:20

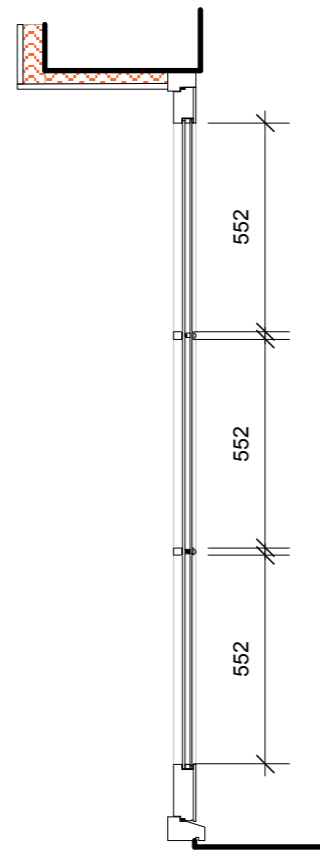

section CC 1:20

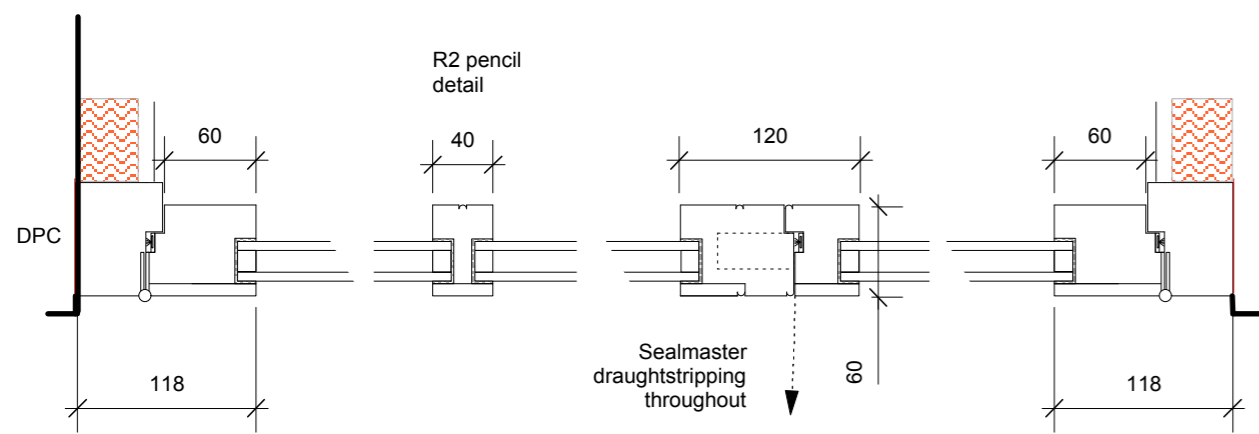



section DD 1:5

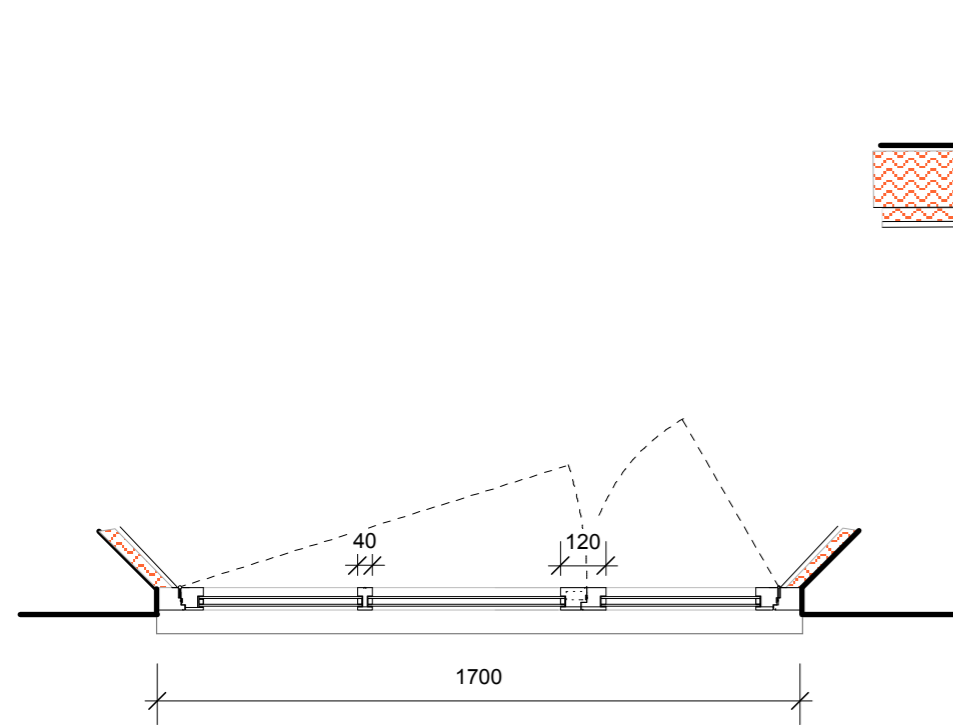


section AA 1:20



section BB 1:20

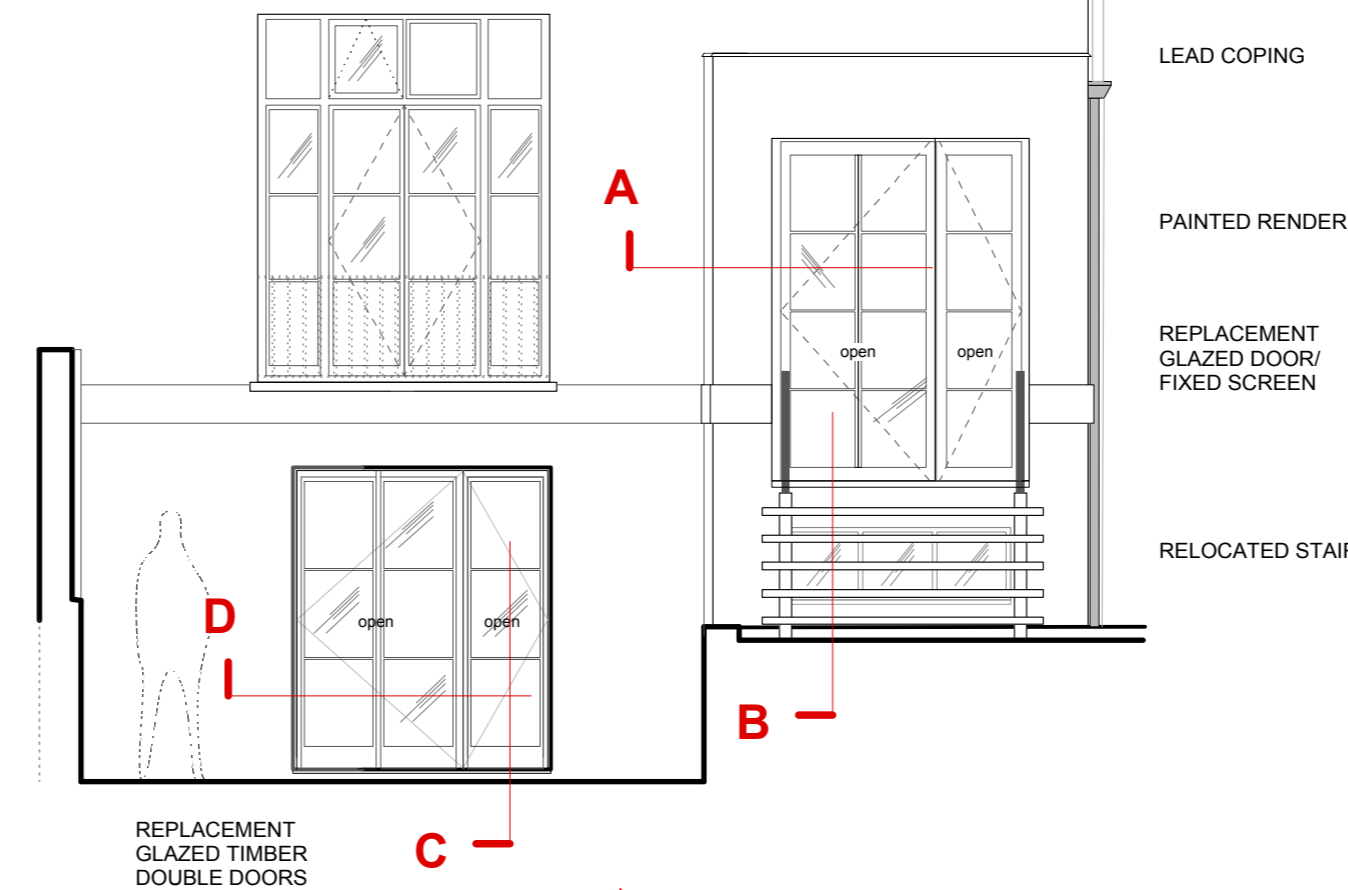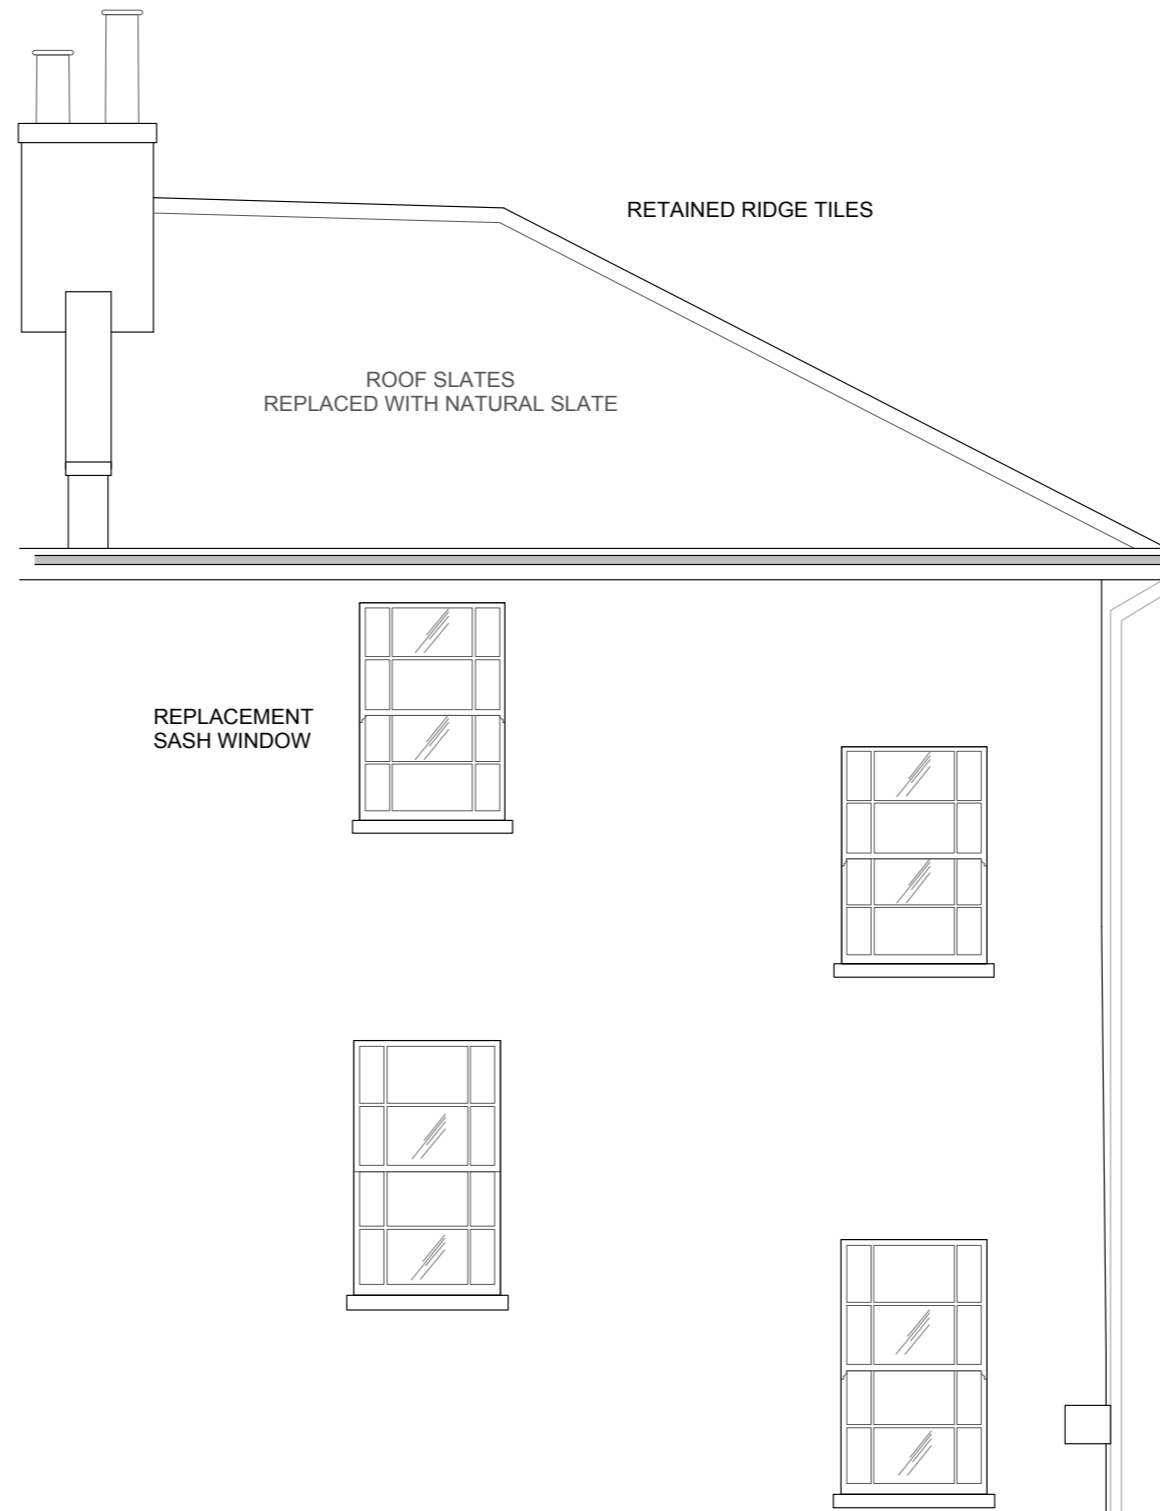


ELEVATION (SIDE)

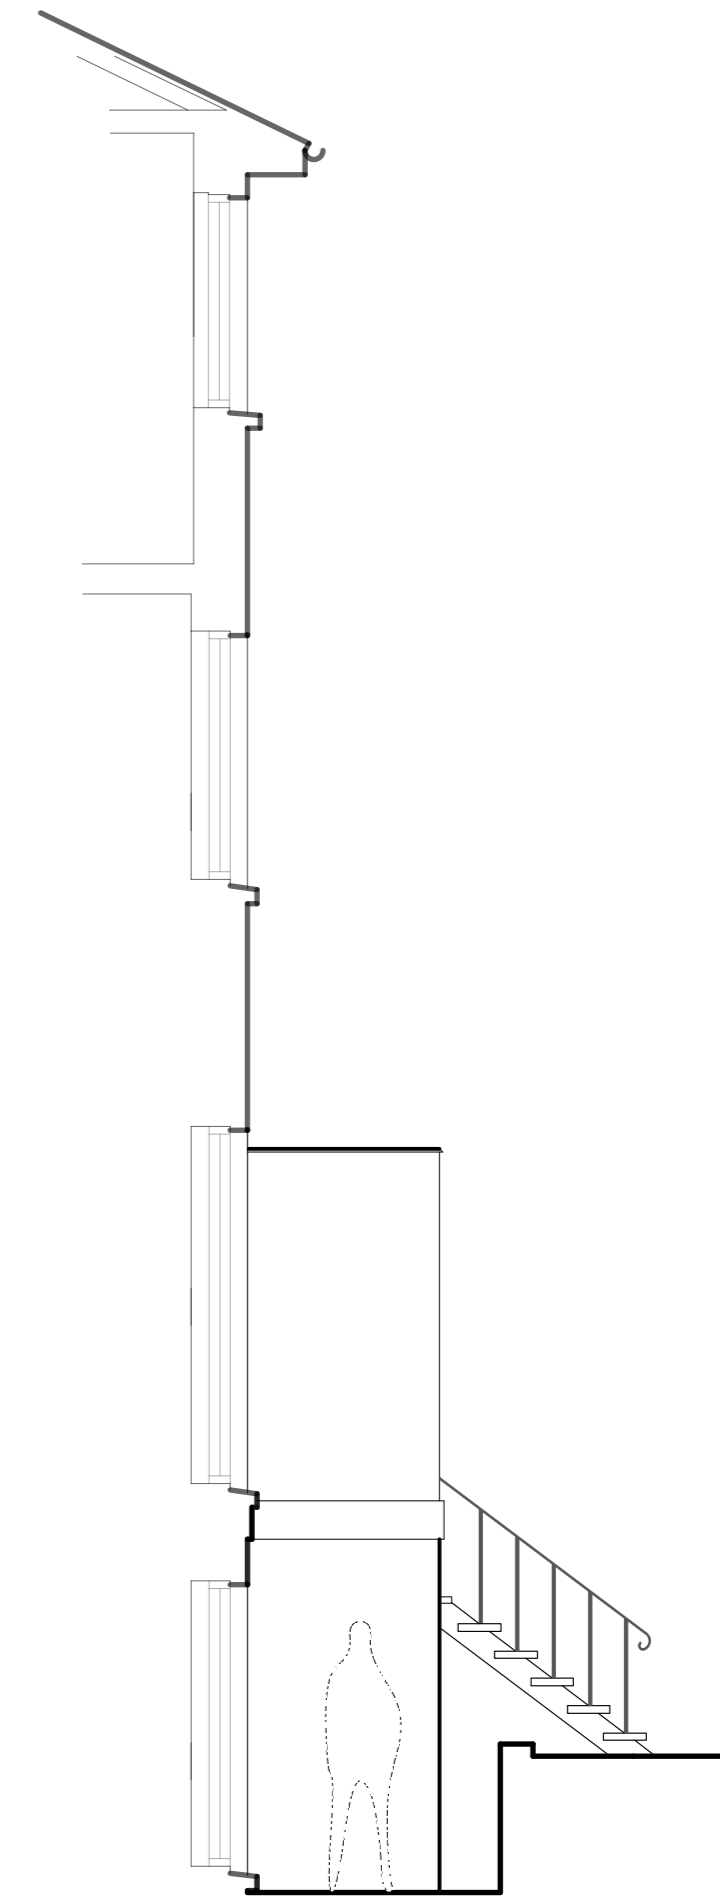

ELEVATION (SIDE) 1:50

PROPOSED

 

revisions
PLANNING SET

arts lettres techniques ARCHITECT
33A ARLINGTON ROAD LONDON NW1 7ES T: (020) 7383 4778 architect@artslttr.com
PROJECT SWAINS LANE
SUBJECT SOUTH elevation with window details

Arts Lettres Techniques Limited 2021. copyright is retained ©
ALL DIMENSIONS MUST BE VERIFIED ON SITE
NUMBER SL 508 REVISION
SCALE 1:50/20/5 @ A2
DATE 16/02/21