




SCALE 1:100

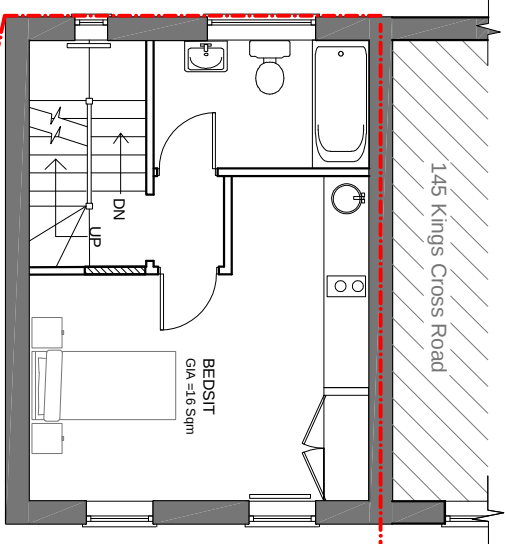


PROPOSED SECOND FLOOR PLAN

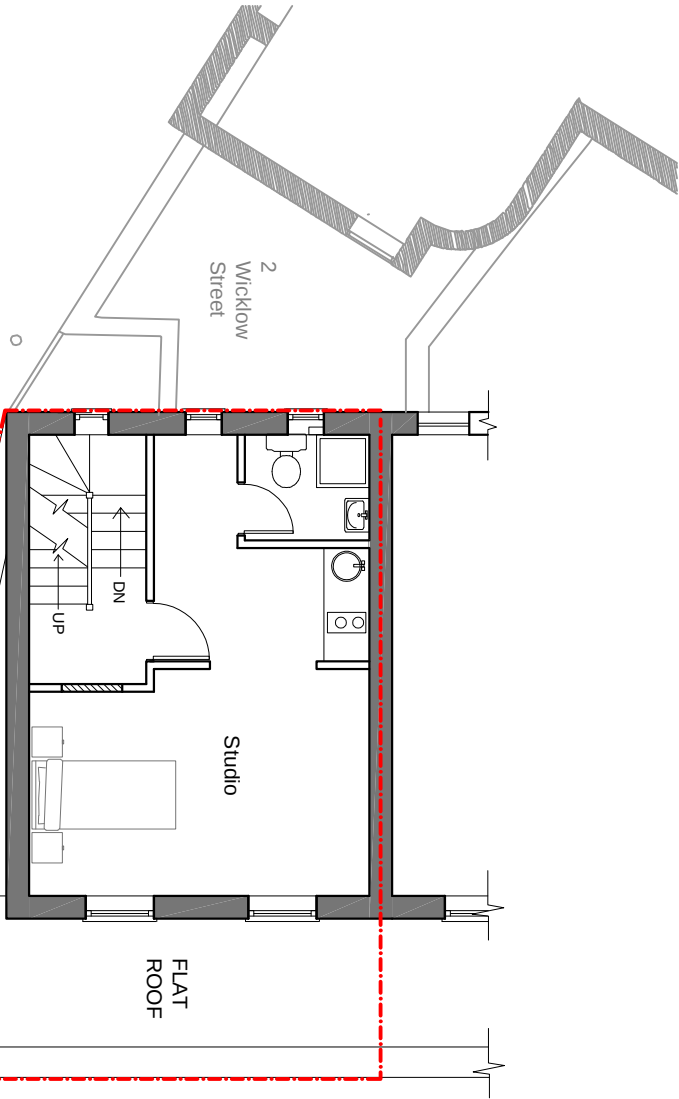

PROPOSED FIRST FLOOR PLAN

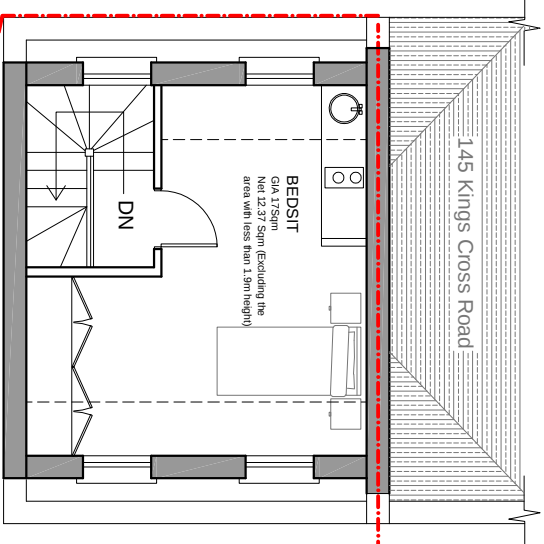

PROPOSED LOFT PLAN

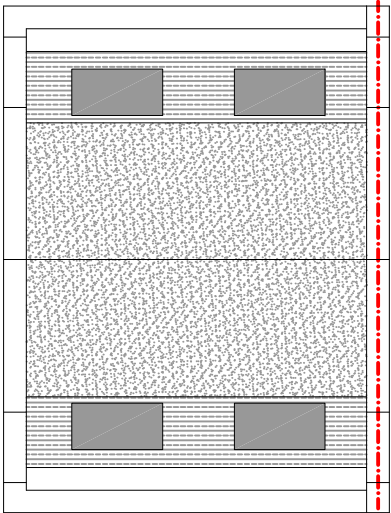

PROPOSED ROOF PLAN

ISSUE	DESCRIPTION	DATE
-------	-------------	------

STUDIO 11 DEVELOPMENT

Architectural Consultants

79 ST. BARNABAS ROAD WOODFORD GREEN IG8 7BY
Tel: 0794058742 Fax: 0871 266 4177
e-mail: studio11development@gmail.com

Project: 143 KINGS CROSS ROAD
LONDON WC1X 9BN

PROPOSED PLANS

Drawn:	Date:	Scales:
ZD	FEB 21	1:100 @ A3

Plan No.	Issue	Status
143 (02) - 01	B	☒ Preliminary drawing ☐ Tender drawing ☐ Working drawing