


PROPOSED PLANS

NOTE:


- Design subject to investigation.

KEY LABEL


- Boundary line
- Existing walls
- Proposed Stud wall
- Proposed External wall
- Proposed new floor
- Proposed new roof
- Demolished wall

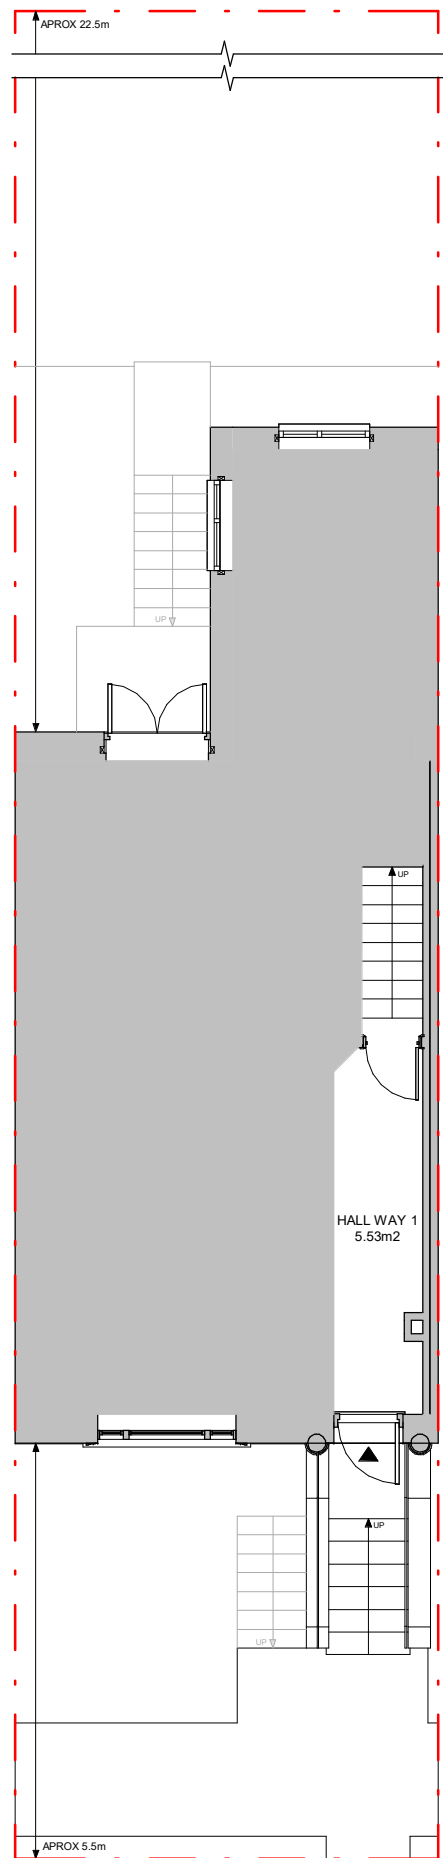


GROUND FLOOR PLAN SCALE 1:100 @A3

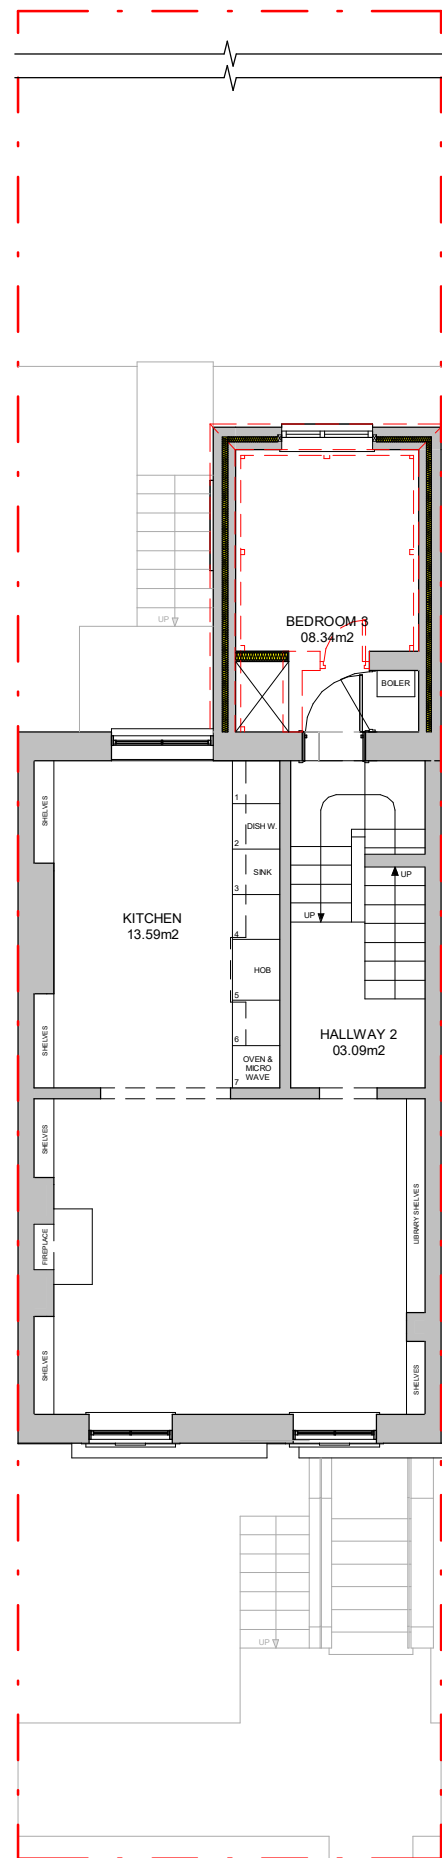

FIRST FLOOR PLAN SCALE 1:100 @A3

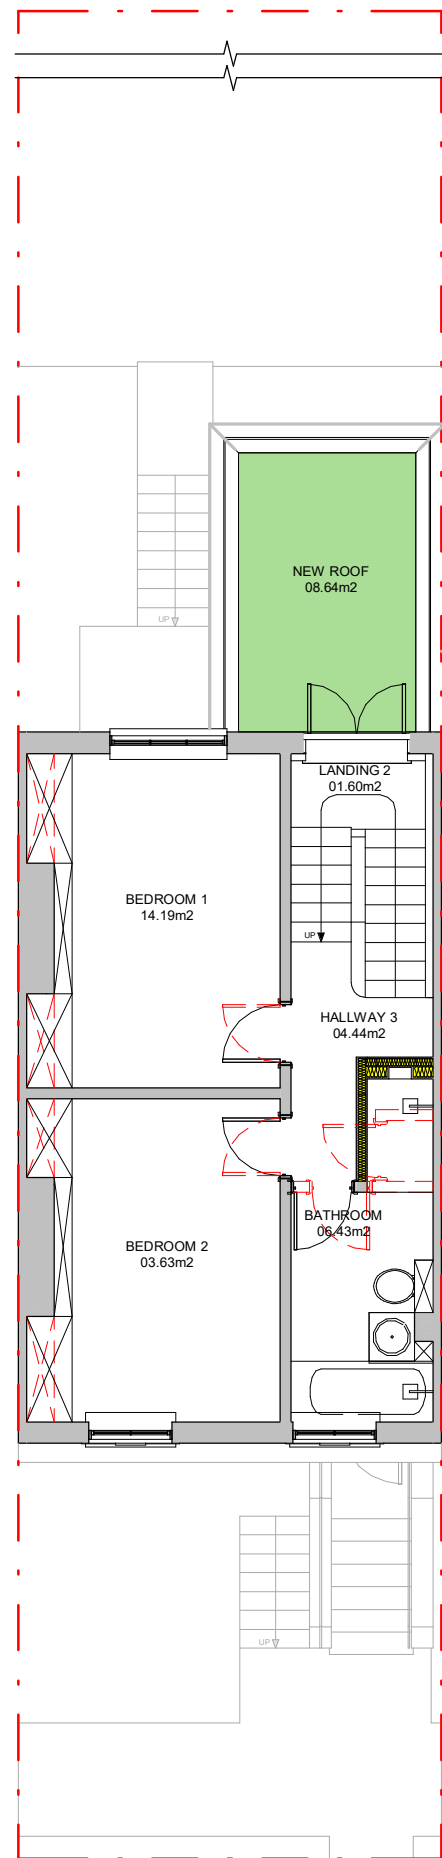

SECOND FLOOR PLAN SCALE 1:100 @A3

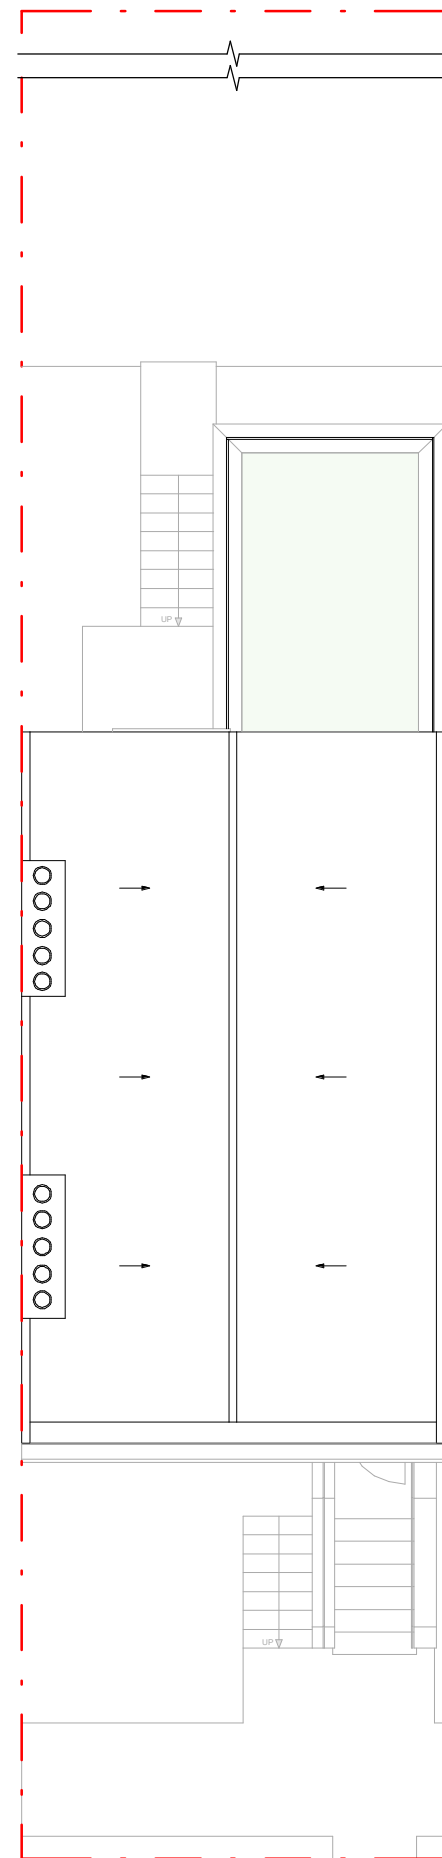

ROOF PLAN SCALE 1:100 @A3

Proficiency

Design & Build

663 FINCHLEY ROAD, HAMPSTEAD
LONDON
NW2 2HN

TEL.02074356231
PROFICIENCYARCHITECT@GMAIL.COM
WWW.PROFICIENCYLTD.CO.UK

RIBA
Royal Institute of
British Architects

arb
Architects Registration Board

PLEASE NOTE

1. All dimensions to be verified on site.
2. All dimensions are in millimeters.
3. No work shall commence until all approvals and agreements have been obtained. These include, Planning, Building Regulations, Thames Water and party Wall.
4. The Copyright of this drawing belongs to Proficiency Design & Build.

CLIENT:

ANNE GRUENEWAELDER

PROJECT:

**REAR EXTENSION +
FULL REFURBISHMENT**

ADDRESS:

**117 GAISFORD STREET,
KENTISH TOWN, LONDON,
NW5 2EG**

TITLE:

**PROPOSED
PLANS**

DATE:

26/02/2021

PROJECT NUM:

P-023

SCALE:

1/100 (@ A3)

DRAWING NUM:

PR-02

REV:

A

STATUS:

PROPOSED ELEVATIONS

Proficiency

Design & Build

663 FINCHLEY ROAD, HAMPSTEAD
LONDON
NW2 2HN

TEL. 02074356231
PROFICIENCYARCHITECT@GMAIL.COM
WWW.PROFICIENCYLTD.CO.UK

RIBA 
Royal Institute of
British Architects


Architects Registration Board

PLEASE NOTE

1. All dimensions to be verified on site.
2. All dimensions are in millimeters.
3. No work shall commence until all approvals and agreements have been obtained. These include, Planning, Building Regulations, Thames Water and party Wall.
4. The Copyright of this drawing belongs to Proficiency Design & Build.

CLIENT:

ANNE GRUENEWAELDER

PROJECT:

**REAR EXTENSION +
FULL REFURBISHMENT**

ADDRESS:

**117 GAISFORD STREET,
KENTISH TOWN, LONDON,
NW5 2EG**

TITLE:

**PROPOSED
ELEVATIONS:
REAR & LEFT HAND SIDE**

DATE:

26/02/2021

PROJECT NUM:

P-023

SCALE:

1/100 (@ A3)

DRAWING NUM:

PR-03

REV:

A

STATUS:

