



- This drawing/document is copyright and owned by Cousins & Cousins Ltd. and for use on the site named on this drawing/document only. No implied license exists.
 - This drawing/document is to be read in conjunction with all Cousins and Cousins specifications and other relevant Cousins & Cousins documentation and all other relevant information prepared by any other party.
 - All dimensions are in millimetres (mm) UNO. All levels are in meters (m) and are AOD (Above Ordnance Datum) UNO.
 - Do not scale or scale from this drawing/document (printed or electronic versions); use figured dimensions only.

NOTES:

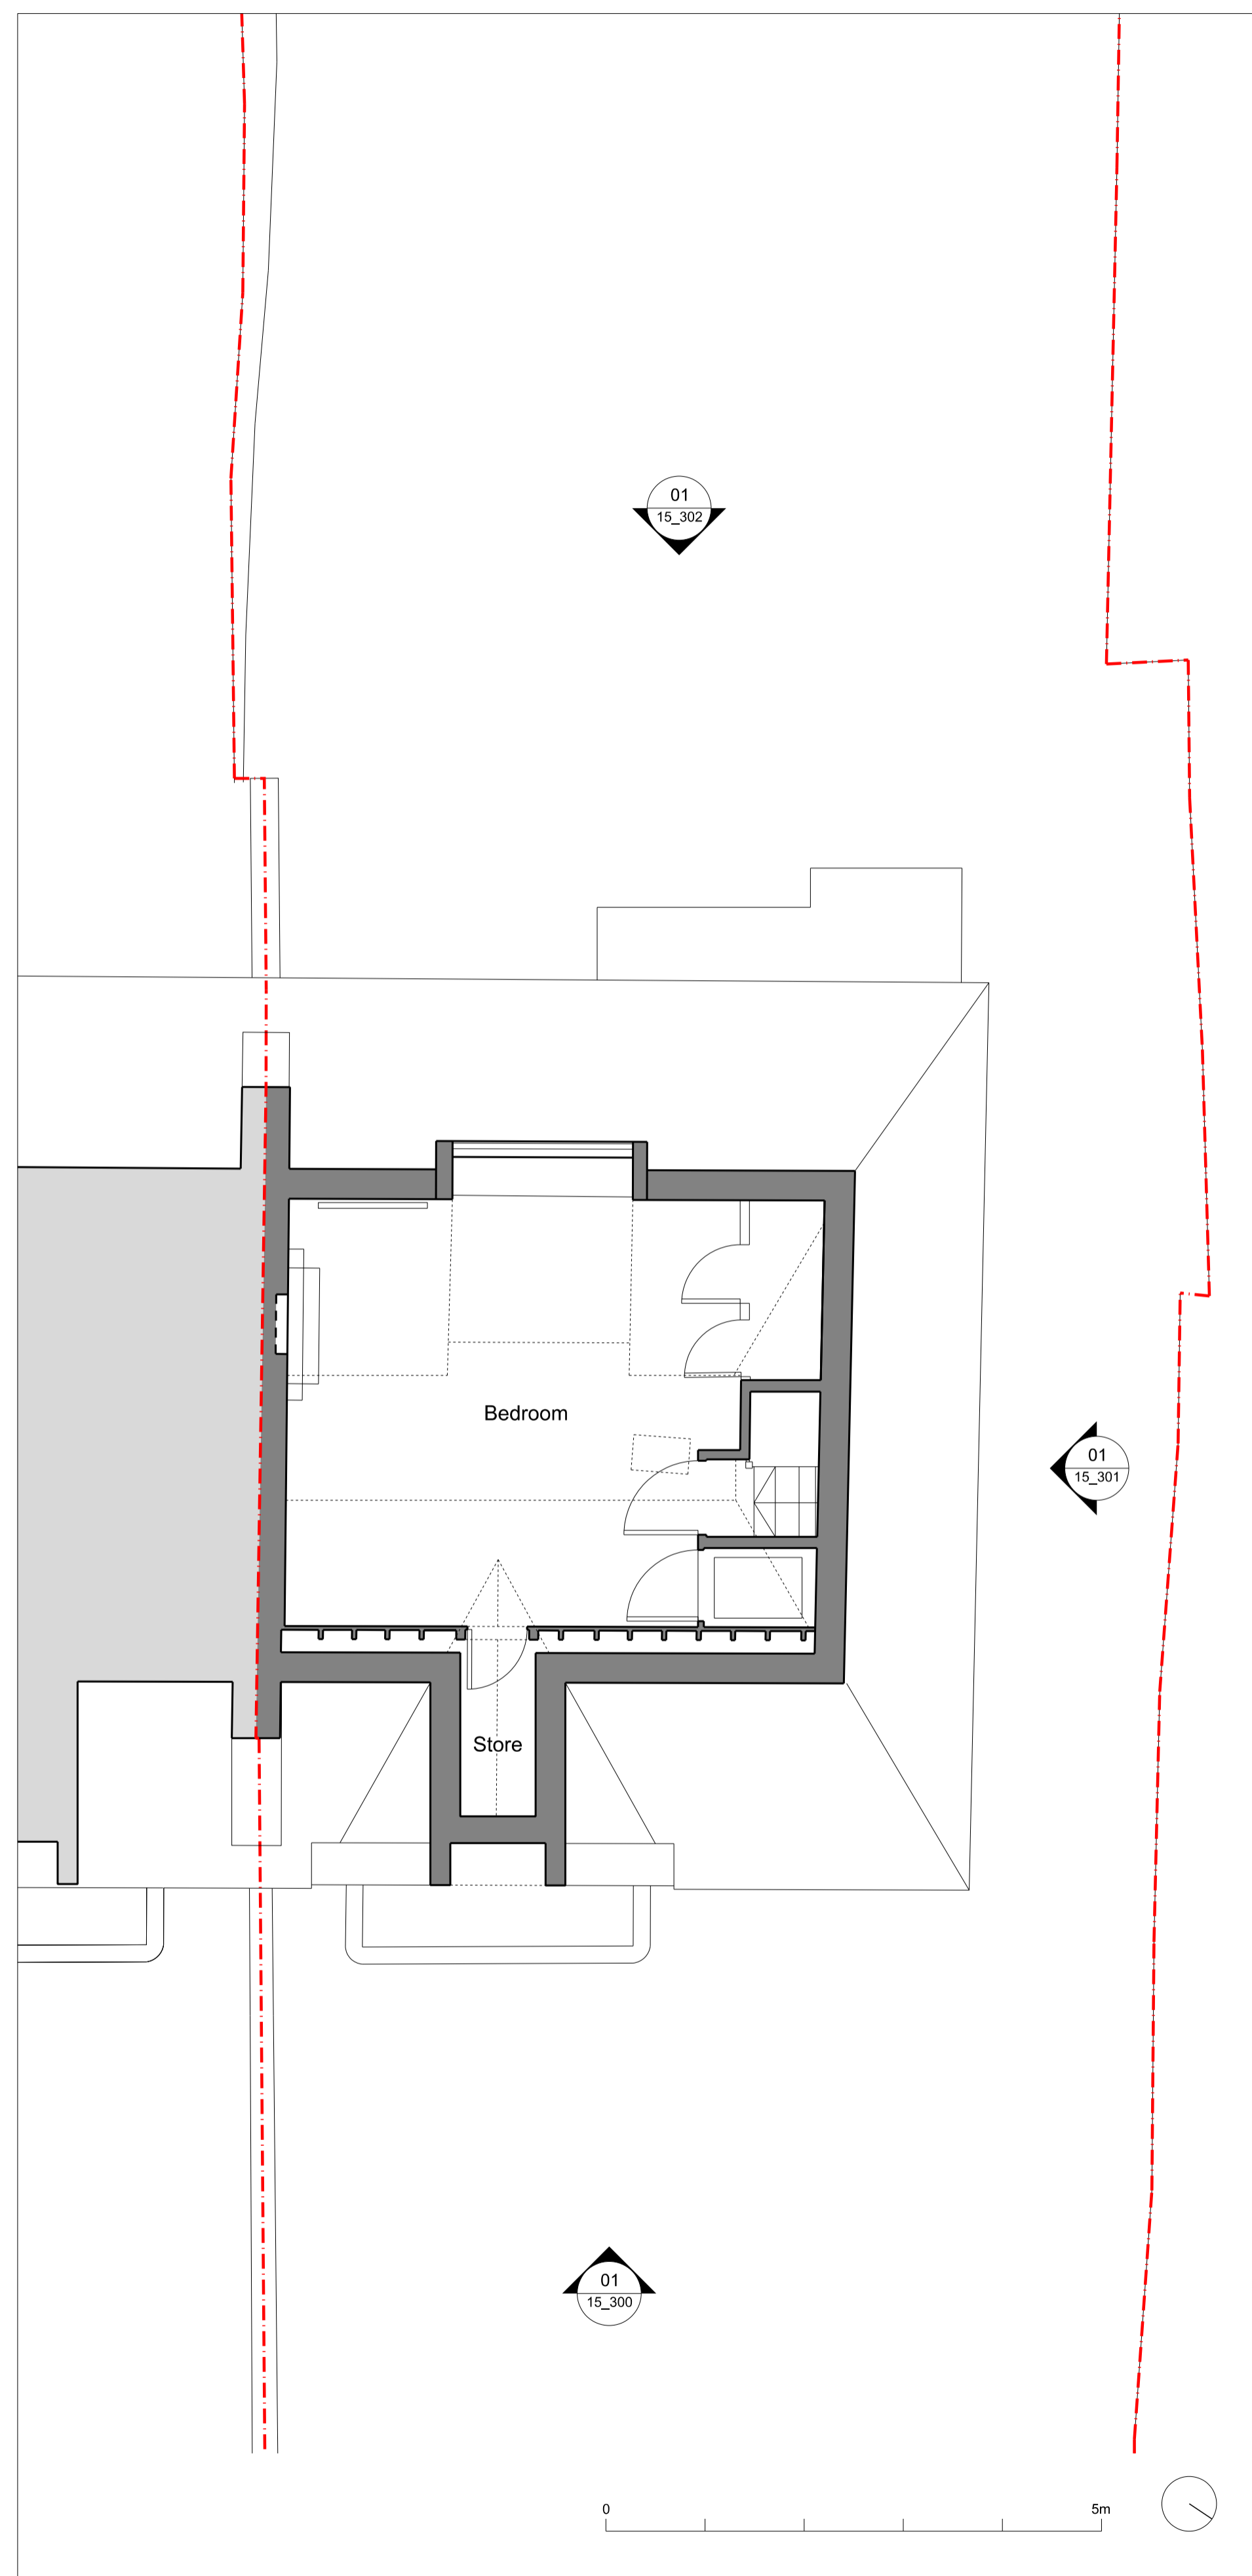

01 Existing Second Floor Plan
1:50 @ A1

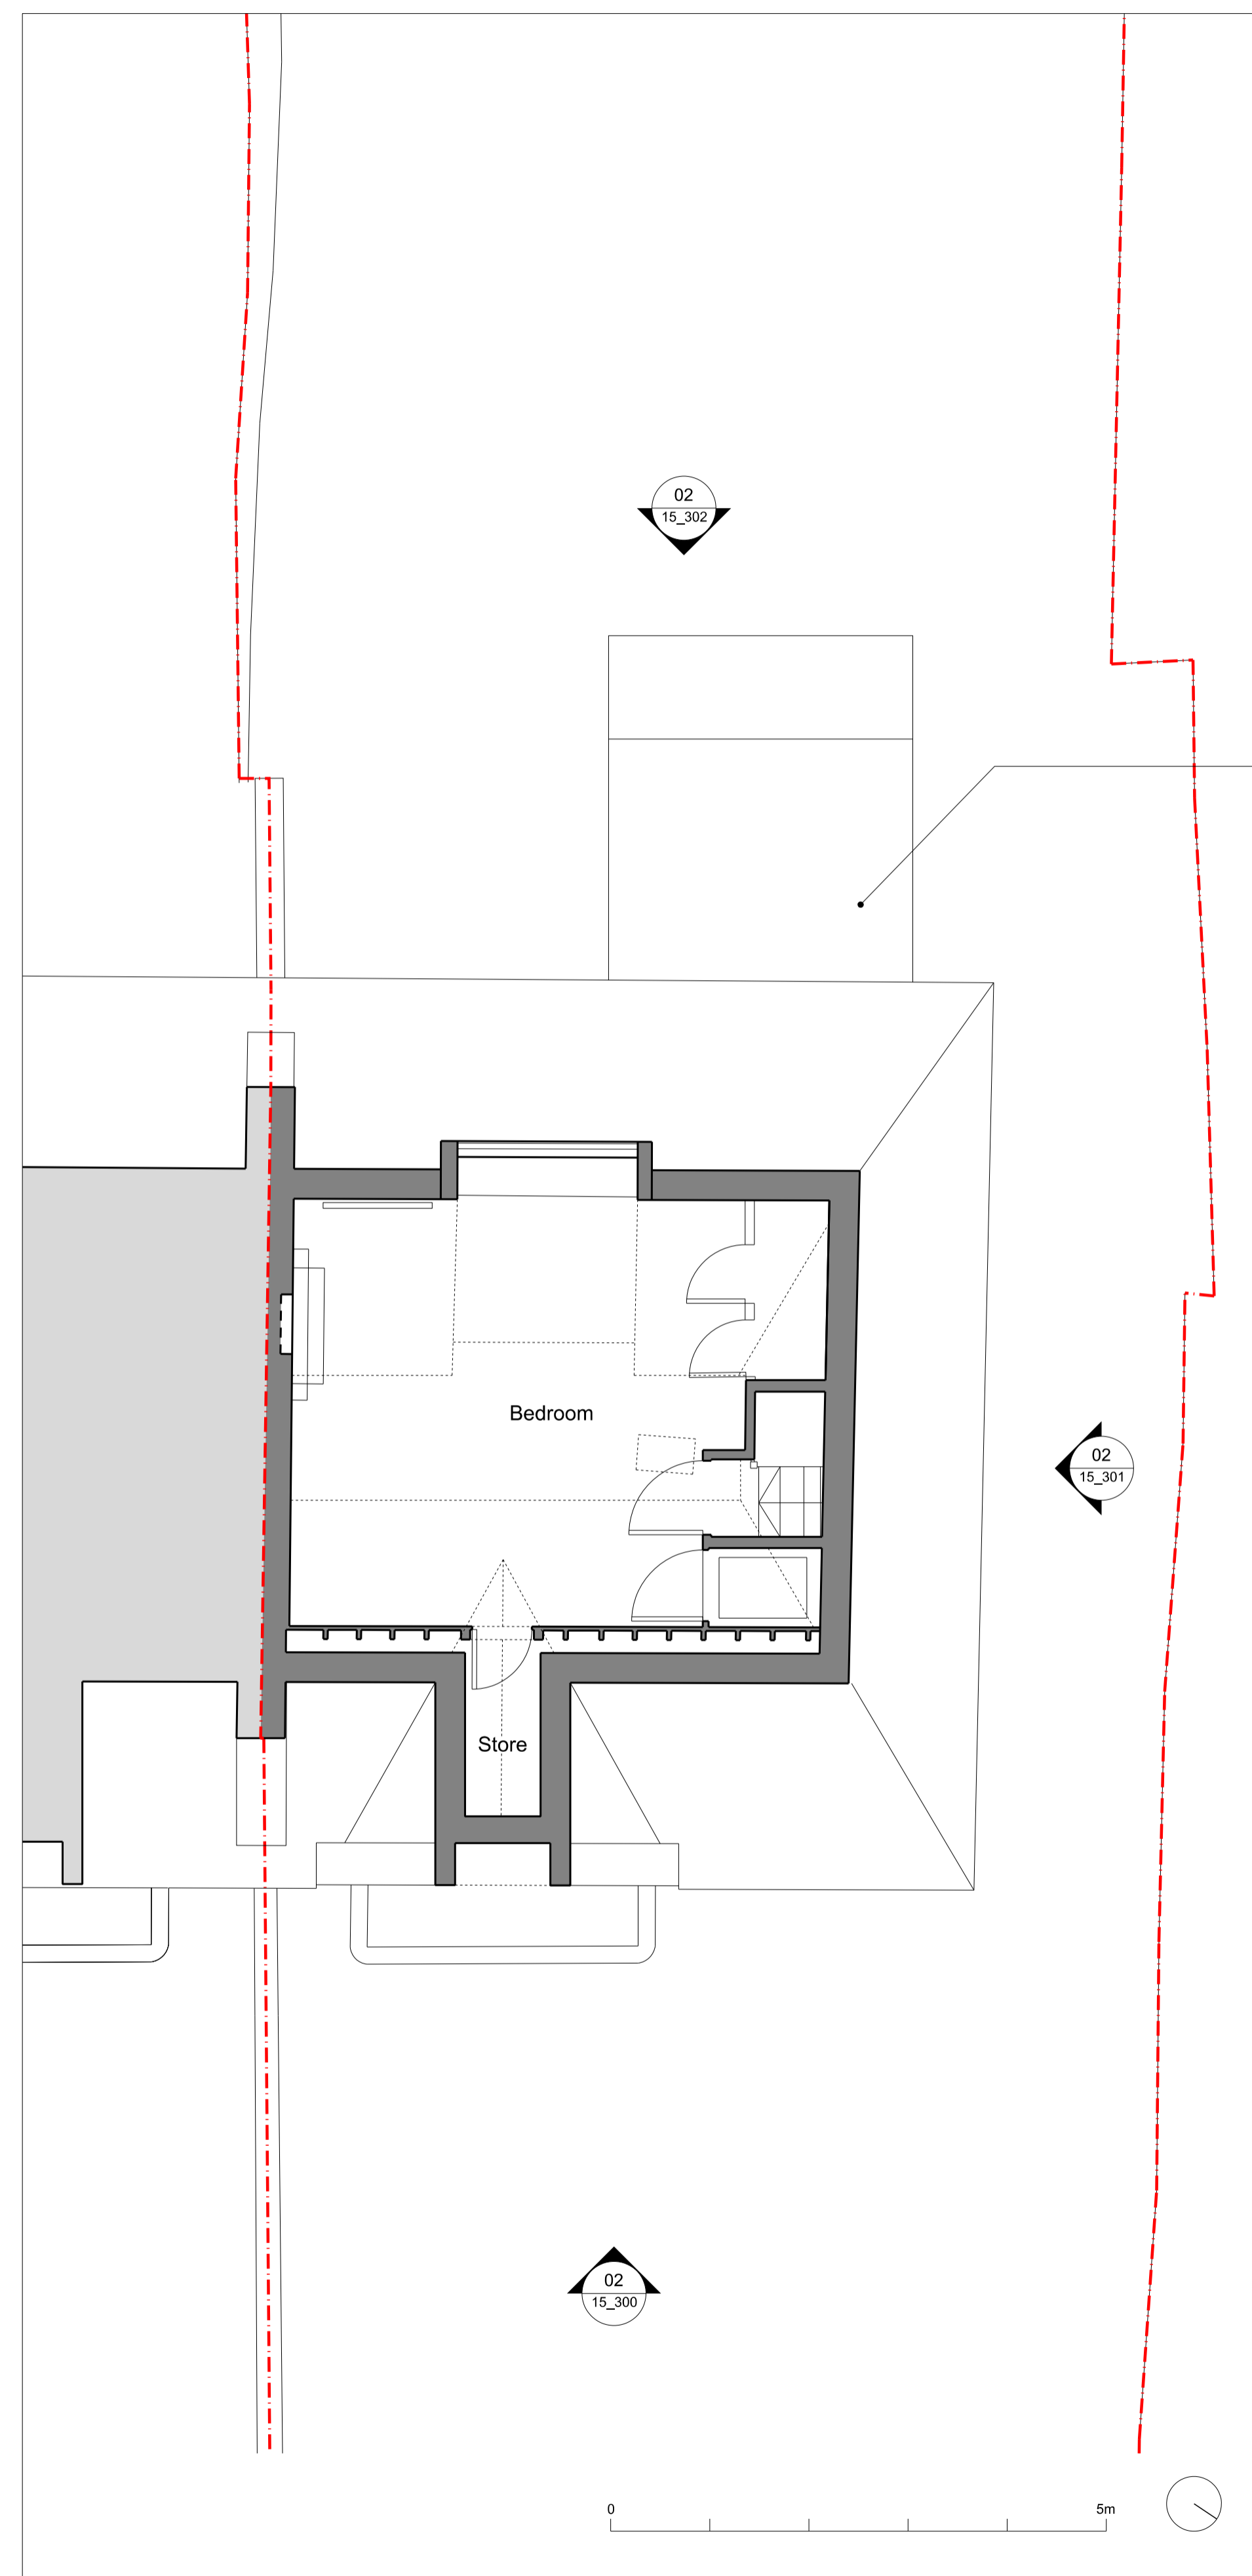

02 Proposed Second Floor Plan
1:50 @ A1

Liquid applied flat roof laid to falls.

LEGEND:

- Site Boundary
- Existing building fabric retained
- New element
- Adjacent buildings
- Below ground level (not surveyed)

Rev	Date	Reason For Issue	Rev'd	Appr'd
P1	26/02/2021	Certificate of Lawful Development	AB	SPH

Project
15 Torriano Avenue
NW5 2SN

Client
Paul Carroll & Tara Kingsley

Title
Existing & Proposed
Second Floor Plan

Status
Certificate of Lawful Development

Project Number	Date	Scale @ ISO A1
21001	26/02/2021	1:50

Drawing Number
15_102

Revision	Suitability	Drawn By	Appr'd By	Data Classification
P1		AB	SPH	

cousins
cousins

Cousins & Cousins Ltd.
 Bedford House
 125-133 Camden High Street
 London
 NW1 7JR
 Company Reg. No.: 82138510
 Info@cousinsandcousins.com
 www.cousinsandcousins.com