


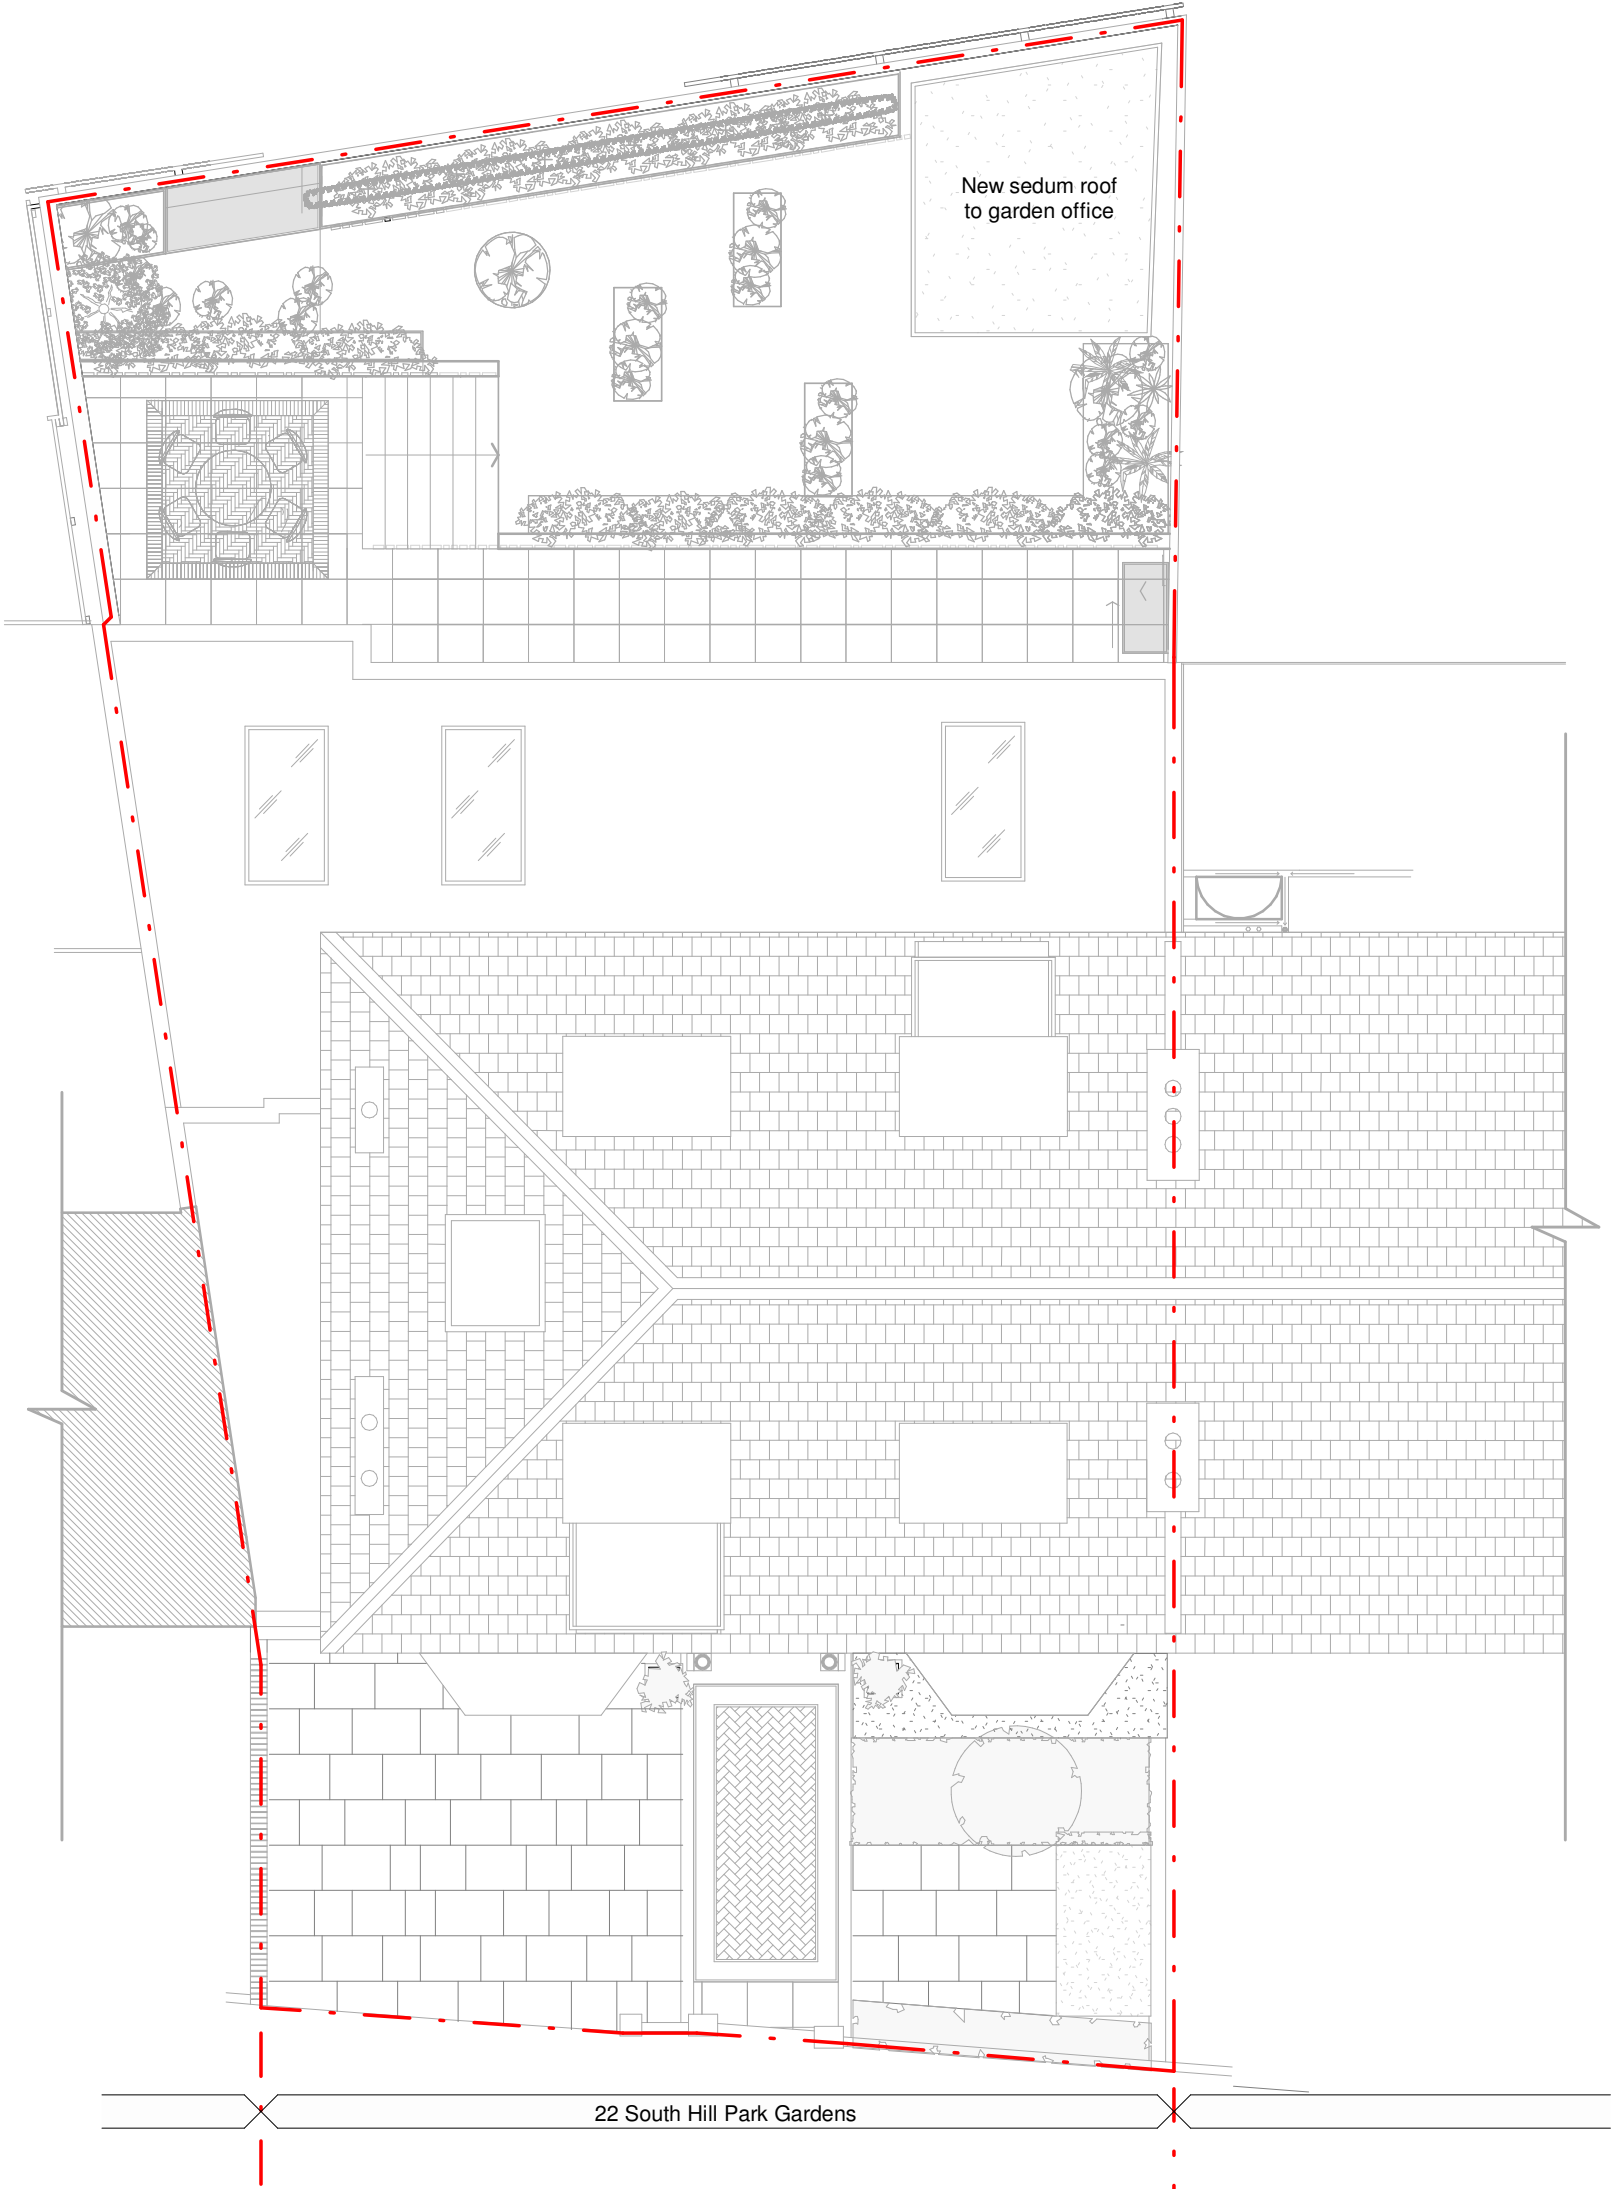

GRAPHIC SCALE: 1:100



This drawing is protected under Copyright and at no time should any portion of this drawing be reproduced or copied without the permission of The Architect (Design Copyright Act 1988). This drawing must not be used for purposes other than that for which it is provided. It is supplied without liability for any errors or omissions and is subject to statutory consents. All drawings are to be read in conjunction with any relevant specifications, consultant, specialist and any other related information. Do not scale from this drawing. Information shown is subject to detailed site surveys with all dimensions to be verified on site prior to the commencement of any work or the production of any shop drawing. All dimensions are to be checked on site by, and remain the responsibility of, the contractor. All discrepancies are to be brought to the attention of The Architect immediately.

REV	DATE	NOTE	DWN	CHK
-----	------	------	-----	-----

Client:  
Marc Mendoza

Project:  
22A South Hill Park Gardens  
London NW3 2TG

Drawing Title:  
Proposed Site Plan

Project No:	Sheet No:	Stage:
1071	1010	Planning

Scale:	Paper Size:	Revision:
1 : 100	A3	PL1

Drawn By:	Checked By:	Date of first Issue:
AG	MN	26.02.21



CLIVE SALL ARCHITECTURE Ltd.

2 Providence Yard  
Ezra Street  
London E2 7RJ

© Copyright CLIVE SALL ARCHITECTURE LTD 2019