

159_BRO 27 BROCAS CLOSE
27 Brocas Close, London NW3 3LD

GROUND FLOOR PLAN - EXISTING
GENERAL ARRANGEMENT

FILE NAME,DWG
159-(00)100

PROJECT PACKAGE DRAWING NO. REVISION

159 (00) 100 P2

SCALE DATE
1:100@A3 2021.02.18

OS REFERENCE LEVEL STATUS
M@00 = TBC STAGE 3


ARCHITECT
DF_DC
A 42 Theobalds Road, London WC1X 8NW
T +44 (0)20 7405 9361 E info@df.network W df-dc.co.uk

GENERAL NOTES
Do not scale from this drawing. Use only annotated dimensions. All dimensions to be verified on site by contractor. All dimensions in millimetres unless otherwise noted. Any discrepancies to be notified to DF_DC and contract administrator.
Company registered in England, no. 09415285.

© 2016 DF_DC All rights reserved.


REVISIONS

REV. DATE	AMENDMENT
P1 2020.03.16	Issued for Comment
P2 2021.02.18	Issued for Comment

 

ADELAIDE RD (PAVEMENT)

EXTERNAL GARDEN

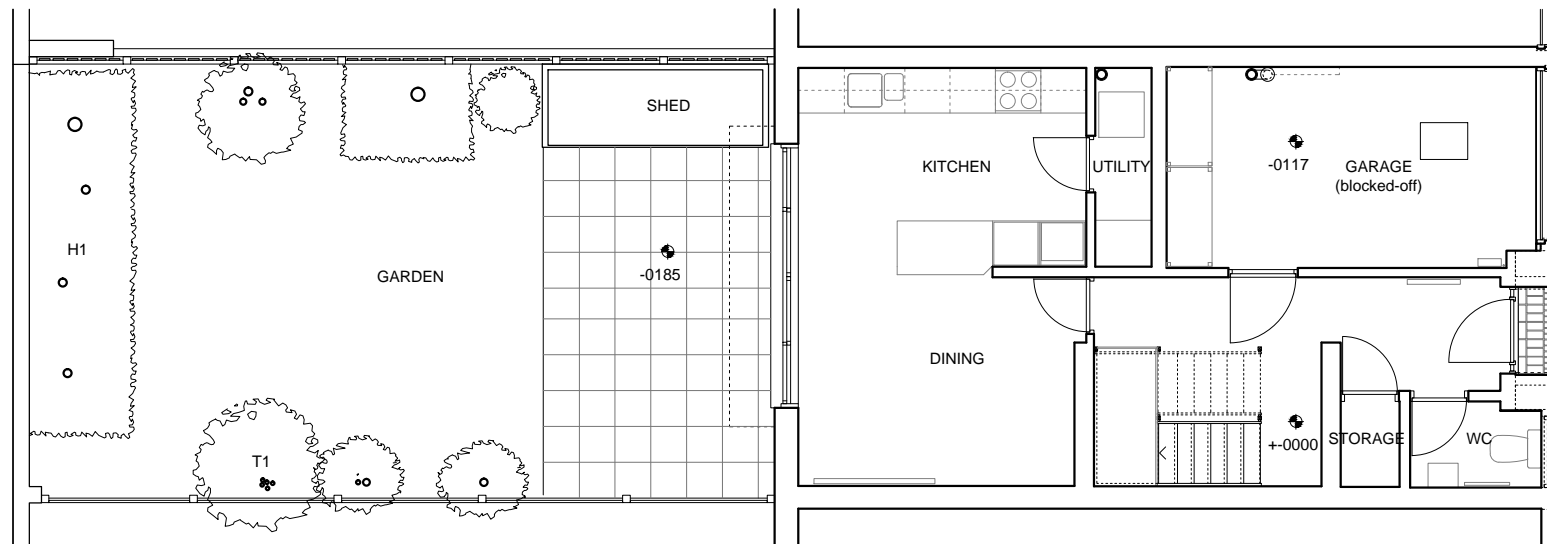

No. 28

BROCAS CLOSE

No. 26