

159\_BRO 27 BROCAS CLOSE  
27 Brocas Close, London NW3 3LD

GROUND FLOOR PLAN - PROPOSED  
GENERAL ARRANGEMENT

FILE NAME,DWG  
159-(01)100

PROJECT	PACKAGE	DRAWING NO.	REVISION
159	(01)	100	P2


SCALE	DATE
1:100@A3	2021.02.18
OS REFERENCE LEVEL	STATUS
M/00 = TBC	PRE-PLANNING

ARCHITECT  
DF\_DC  
A 42 Theobalds Road, London WC1X 8NW  
T +44 (0)20 7405 9361 E info@df.network W df-dc.co.uk


GENERAL NOTES  
Do not scale from this drawing. Use only annotated dimensions. All dimensions to be verified on site by contractor. All dimensions in millimetres unless otherwise noted. Any discrepancies to be notified to DF\_DC and contract administrator.  
Company registered in England, no. 09415285.

© 2016 DF\_DC All rights reserved.

REVISIONS		
REV.	DATE	AMENDMENT
P1	2020.03.16	Issued for Comment
P2	2021.02.18	Issued for Comment

 

ADELAIDE RD (PAVEMENT)

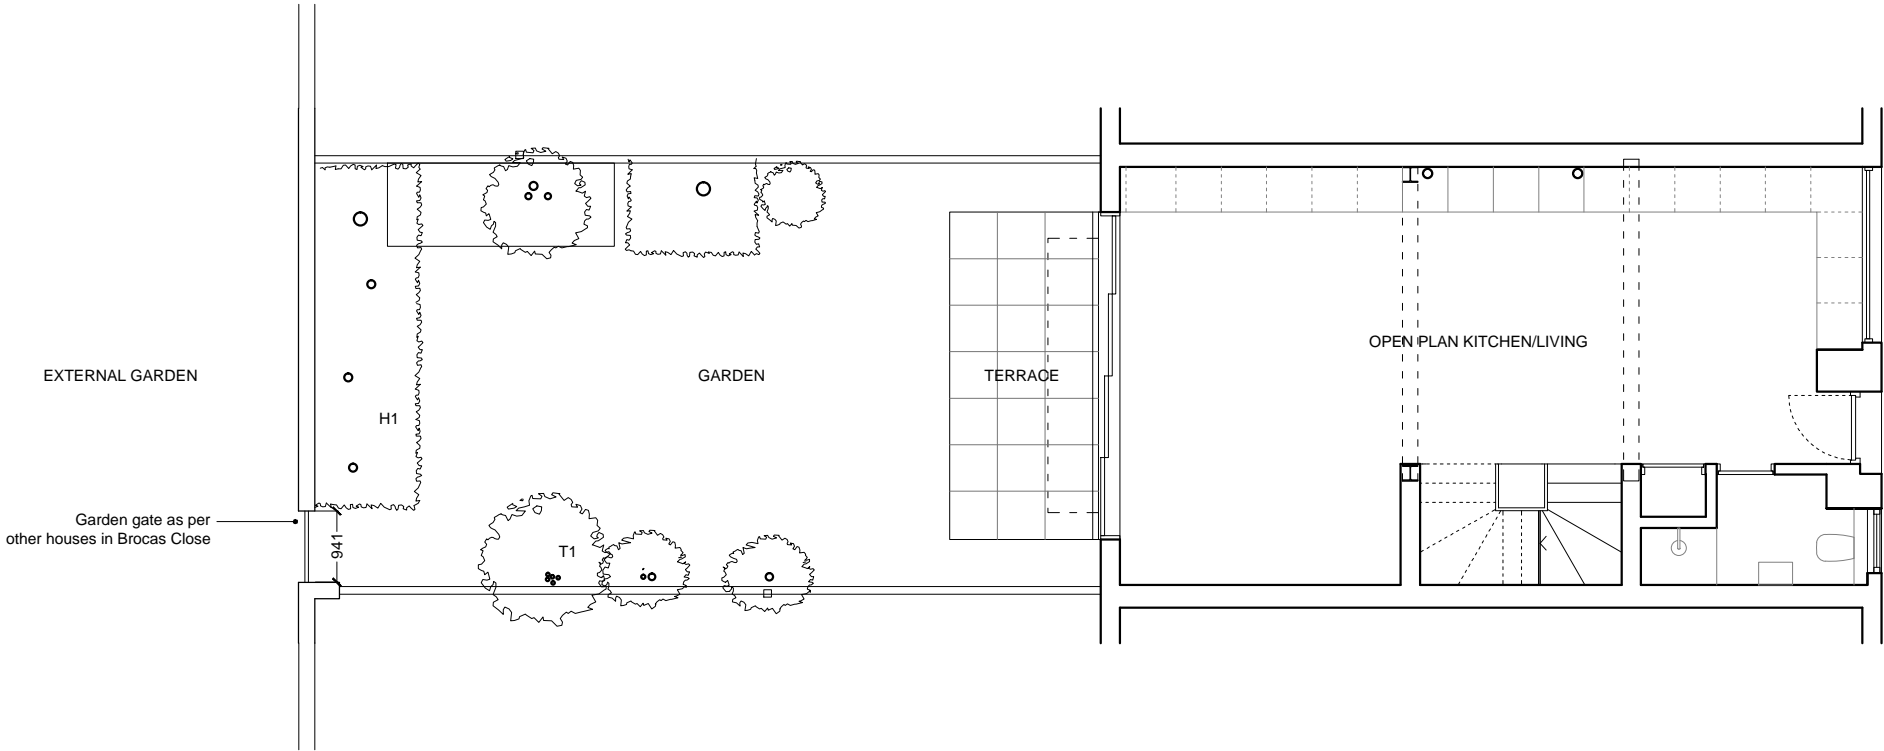

No. 28

BROCAS CLOSE

No. 26