


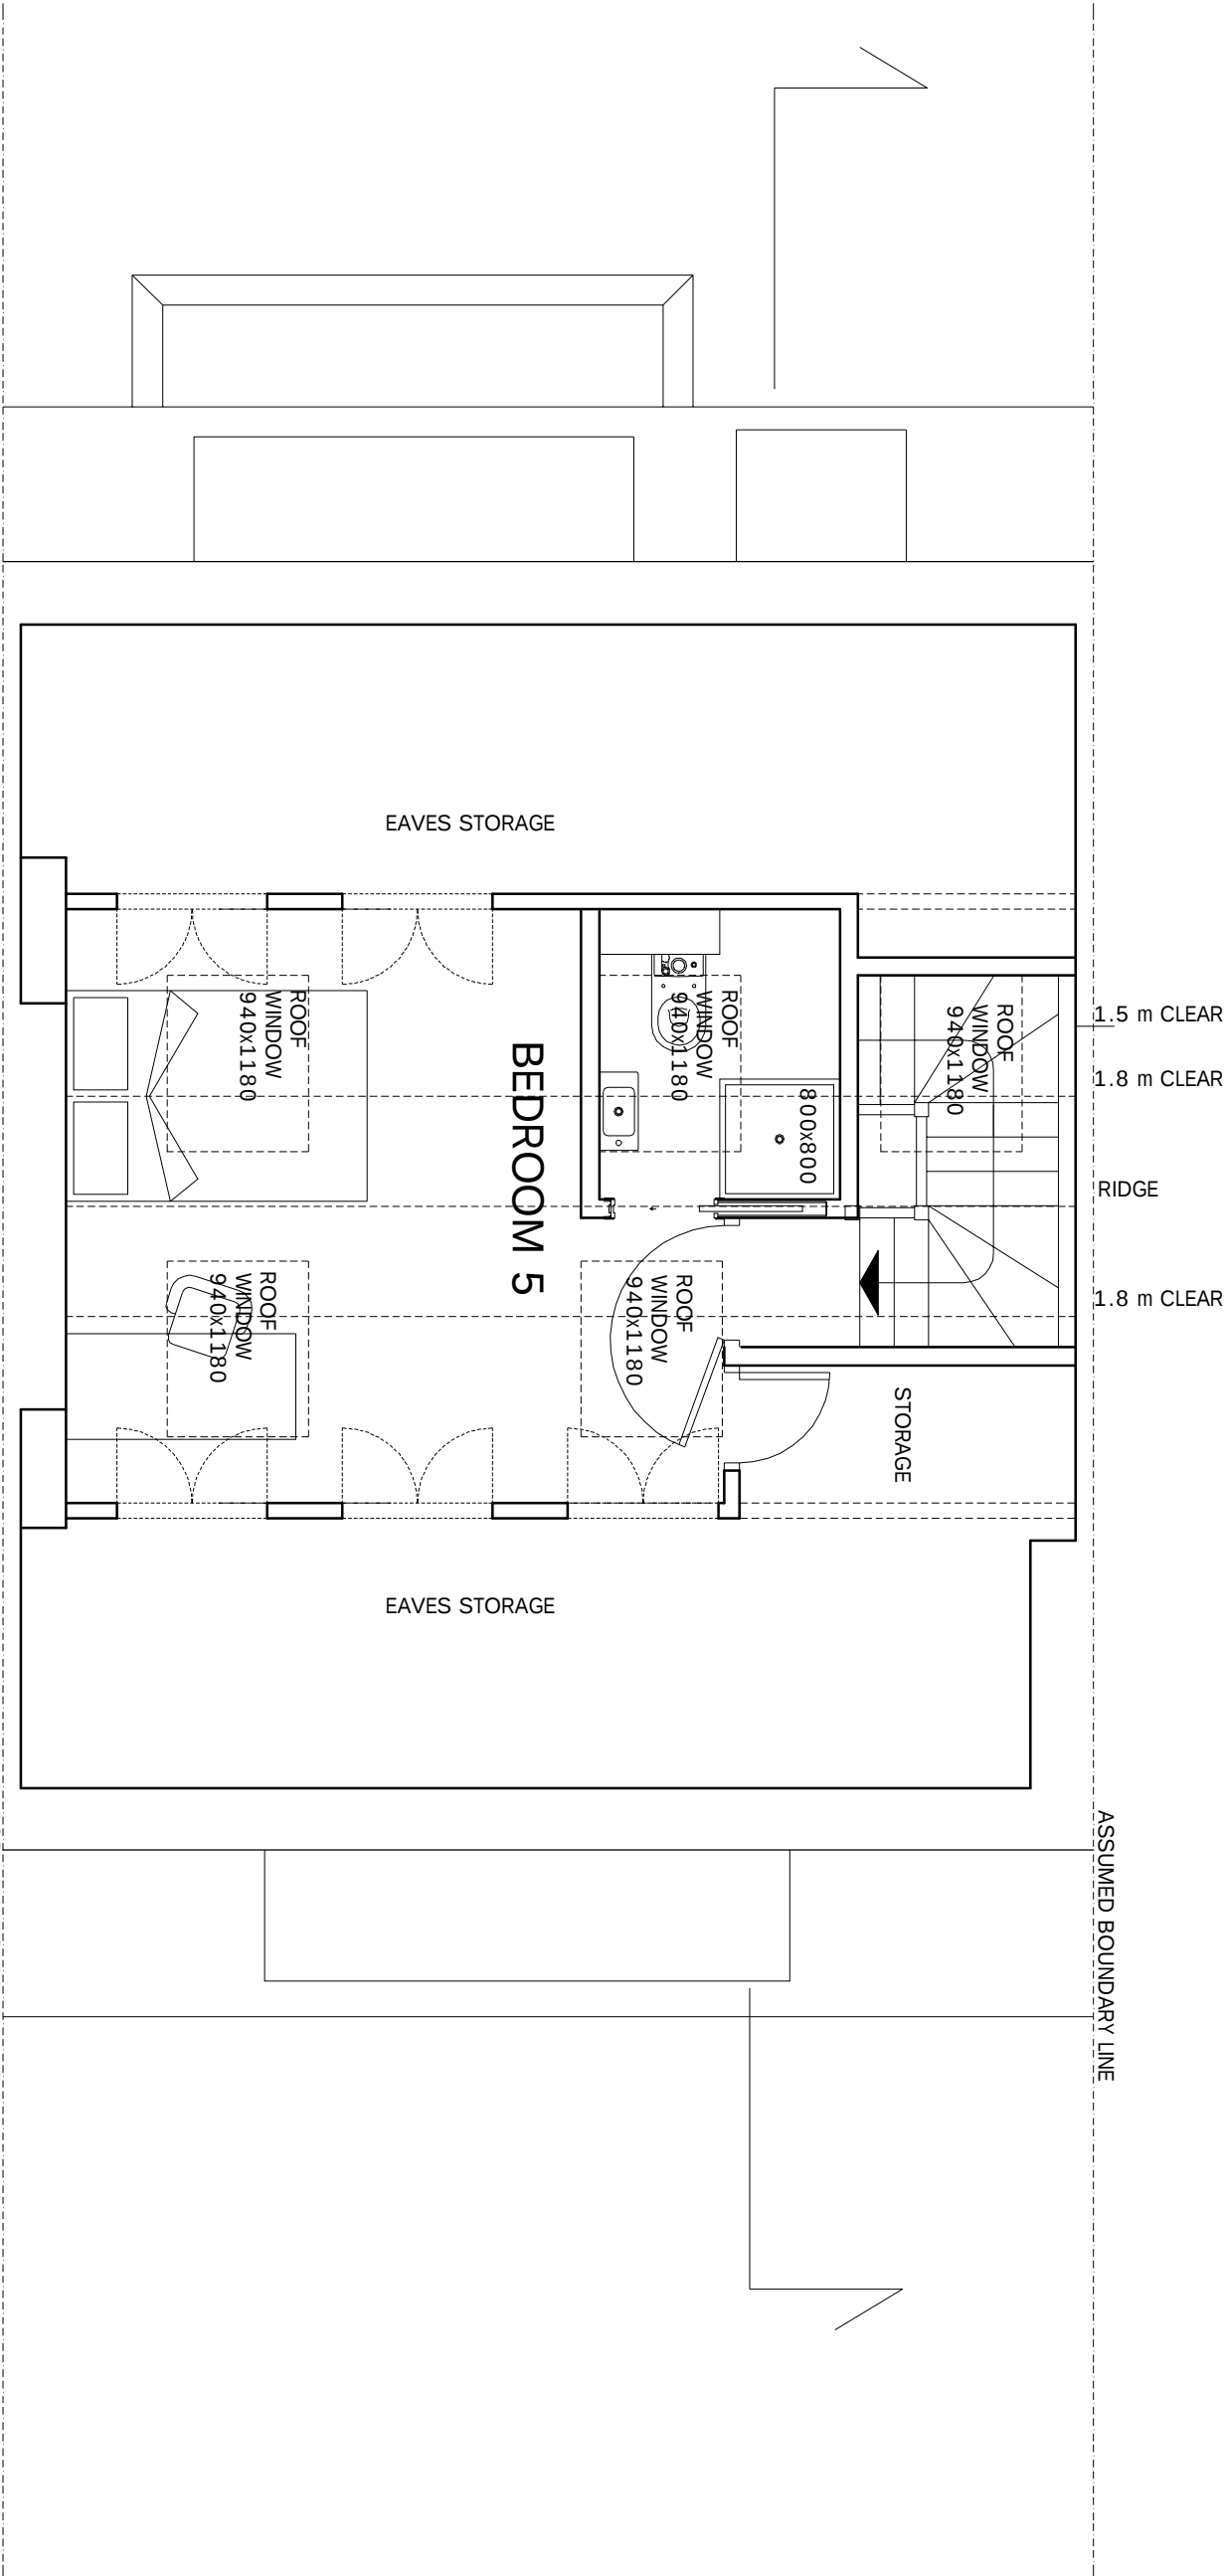

KEY



NOTES	
1.	Do not scale from the drawing for site by the contractor and architect's responsibility.
2.	Report all drawing errors, omissions and discrepancies to the architect's office.

KASIA WHITEFIELD DESIGN

KASIAWHITEFIELD@GMAIL.COM
TEL: 0785053533
M: 0785053533

JOB 52 HOWITT ROAD
LONDON NW3 4LJ

TITLE PROPOSED LOFT FLOOR PLAN

DATE	SCALE	STATUS
2020.12.18	1:50@A3	PLANNING
PROJECT NO.	DRAWING NO.	REVISION
HR52	PP02	A