


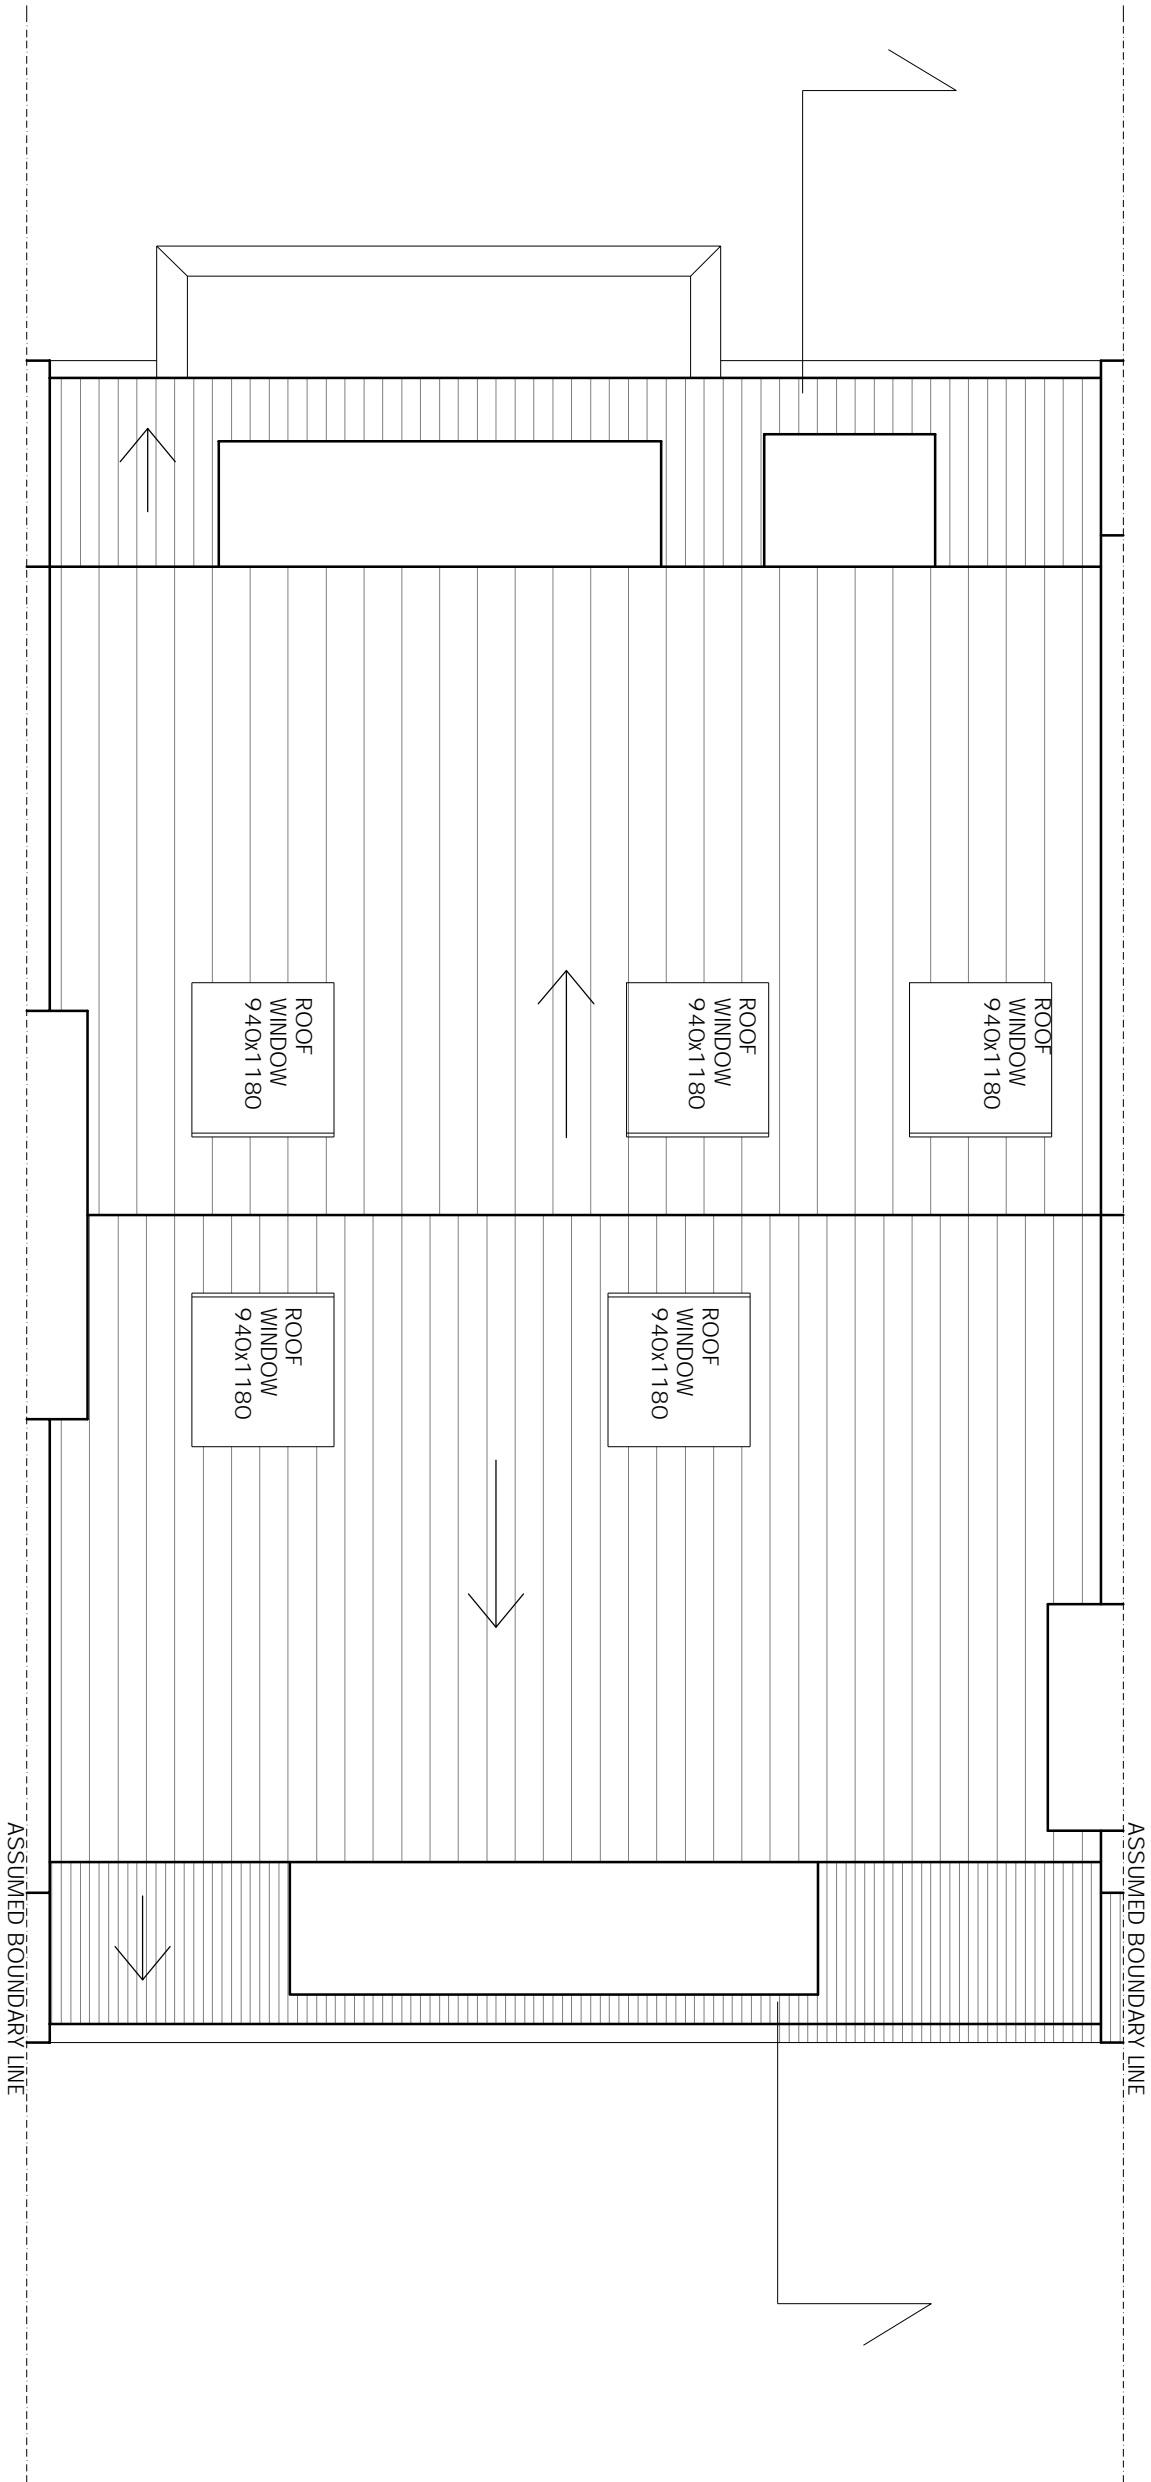

REVISIONS

REV	DATE	REVISION NOTES:
A	2021.03.02	ROOF WINDOWS ALTERED

KEY



NOTES

1. Do not scale from the drawing for site by the contractor and any alterations to be responsibility of the contractor.
2. Report all drawing errors, omissions and discrepancies to the architect/designer.

KASIA WHITFIELD DESIGN

KASIAWHITFIELD@GMAIL.COM
TEL: 0778505833
M: 0778505833

JOB

52 HOWITT ROAD
LONDON NW3 4LJ

TITLE

PROPOSED ROOF PLAN

DATE	SCALE	STATUS
2020.12.18	1:50 @ A3	PLANNING
PROJECT NO.	DRAWING NO.	REVISION

HR52 PP03

A

0m

5m