


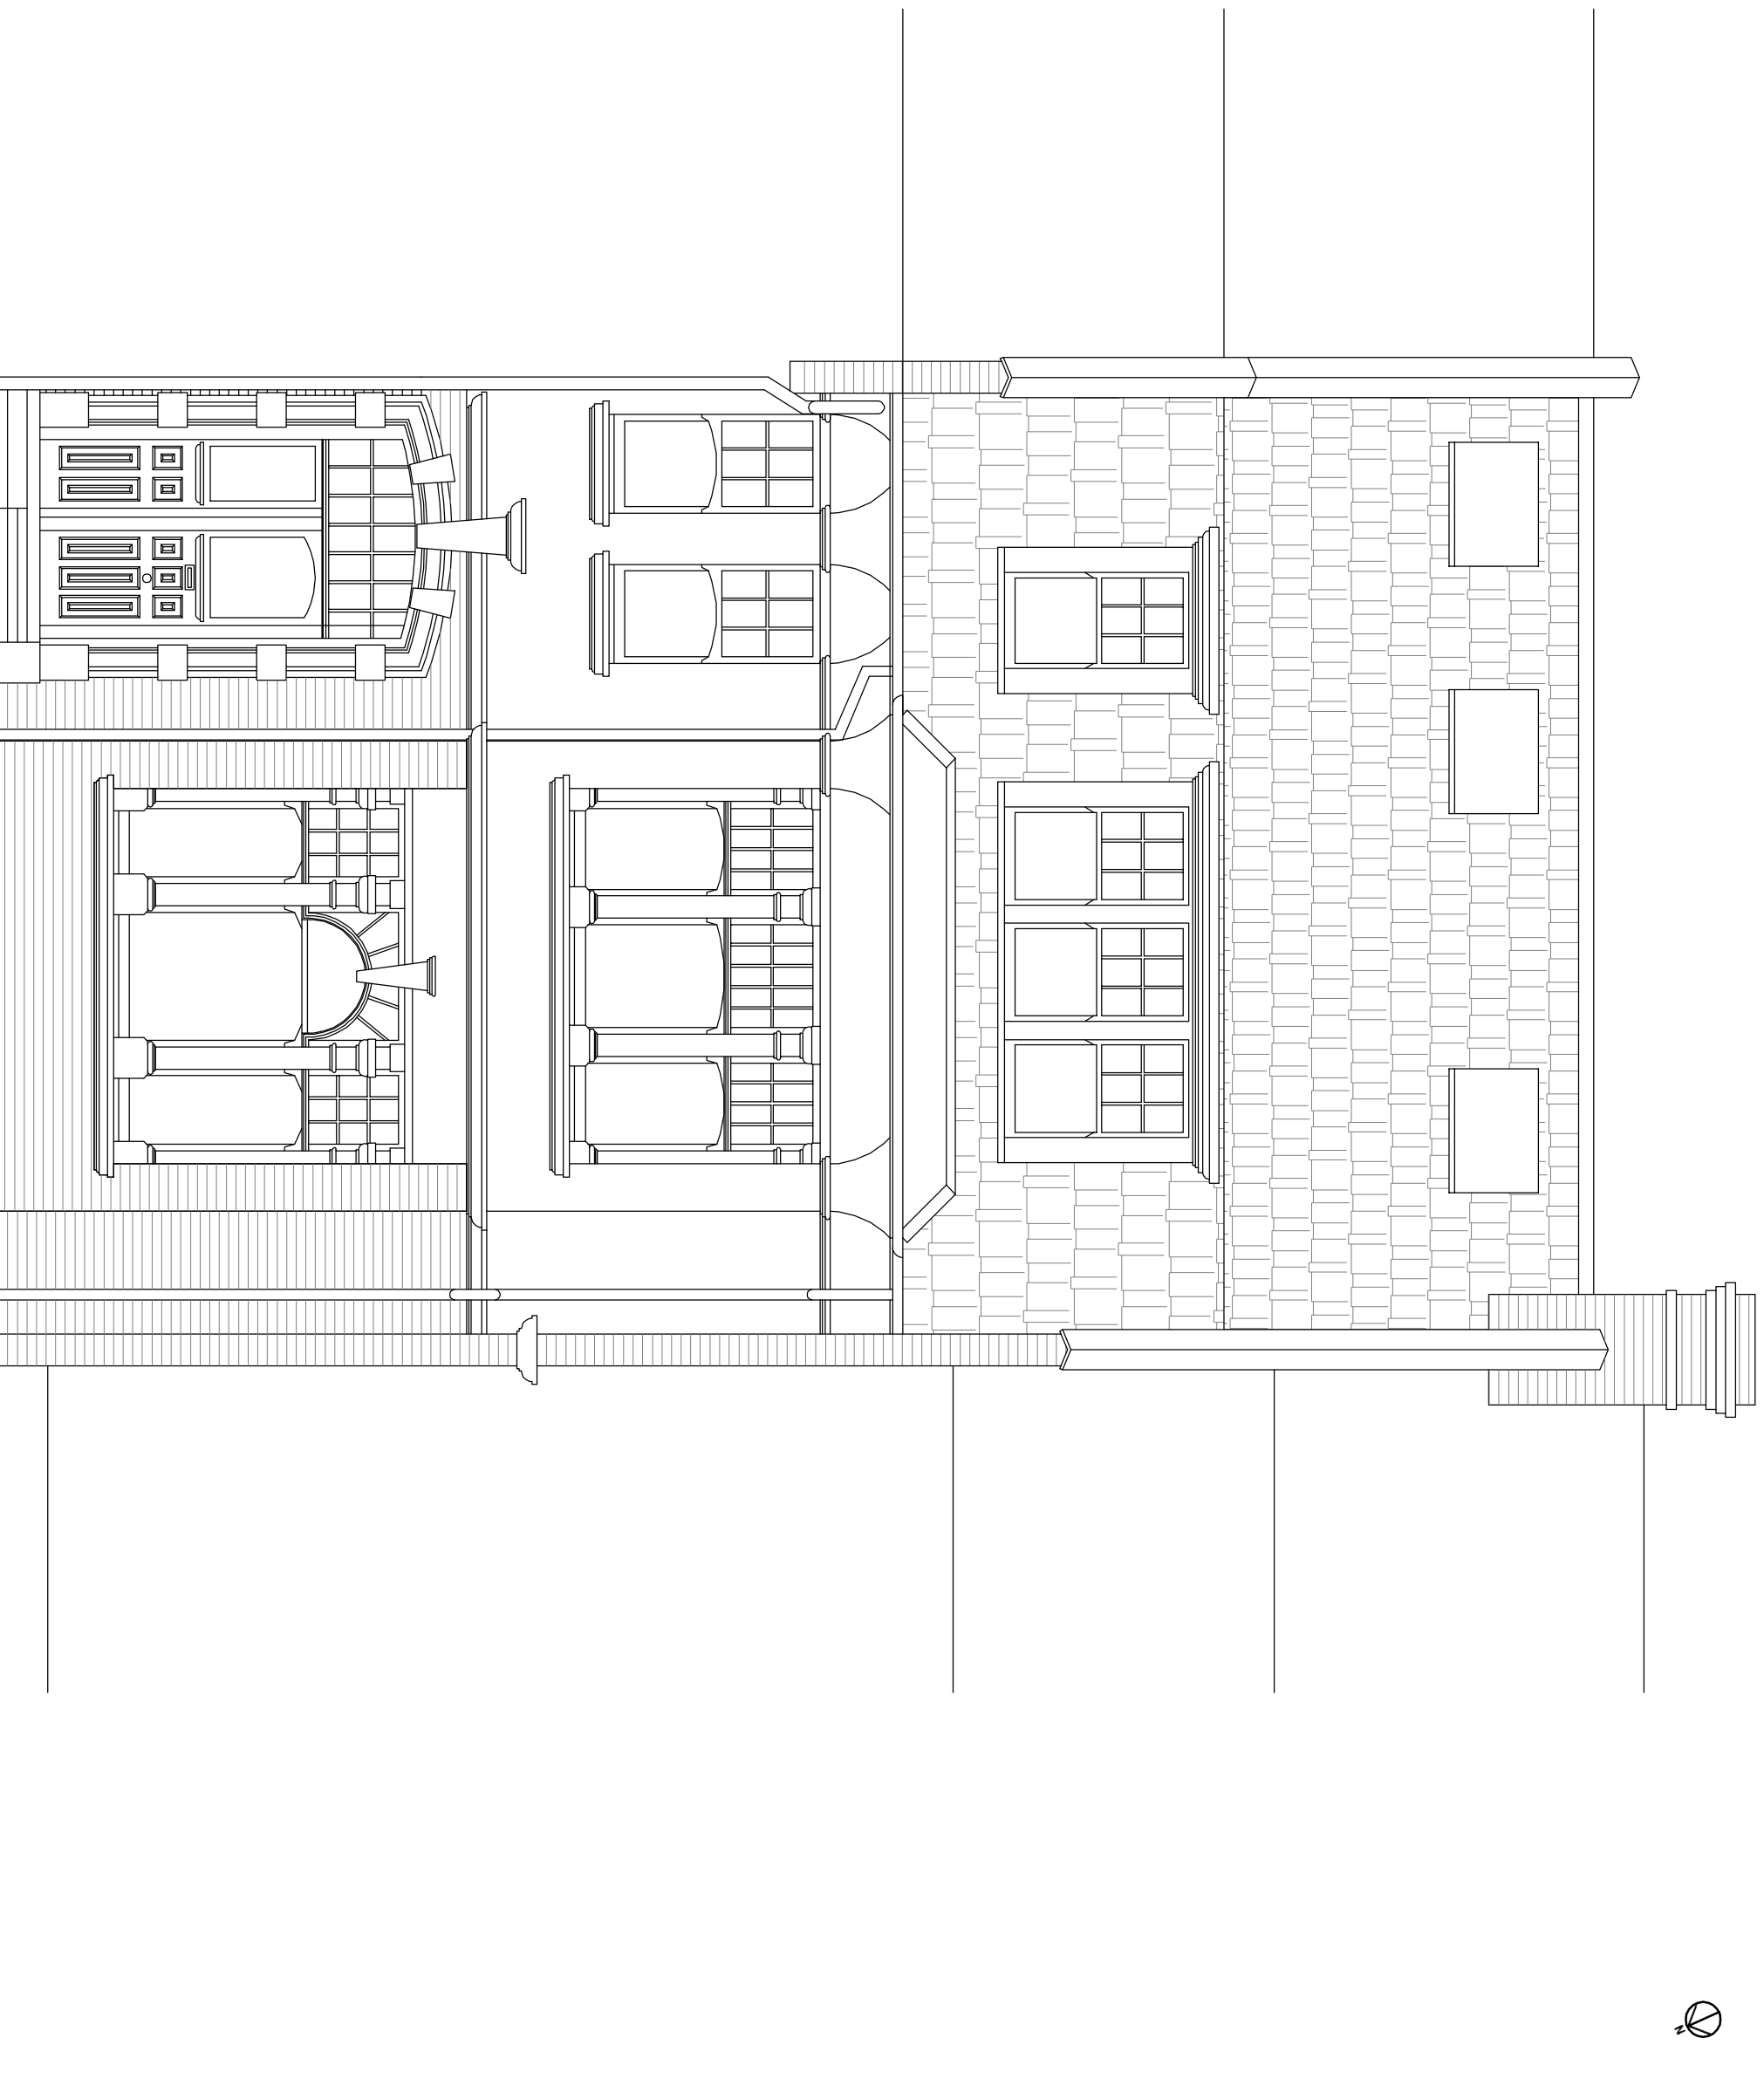

REVISIONS	REV	DATE	REVISION NOTES:
A	2021.03.02	ROOF WINDOWS ALTERED	

KEY



**NOTES**

1. Do not scale from this drawing for any of the construction and finish dimensions to be responsible.
2. Report all drawing errors, omissions and discrepancies to the architect.

**KASIA WHITEFIELD DESIGN**

KASIA WHITEFIELD@GMAIL.COM  
TEL: 07885058383

**JOB**  
52 HOWITT ROAD  
LONDON NW3 4LJ

**TITLE**  
PROPOSED FRONT ELEVATION

DATE	SCALE	STATUS
2020.12.18	1:50 @ A3	PLANNING

PROJECT NO.	DRAWING NO.	REVISION
HR52	PP05	A