


EXISTING GROUND FLOOR PLAN



EXISTING REAR ELEVATION

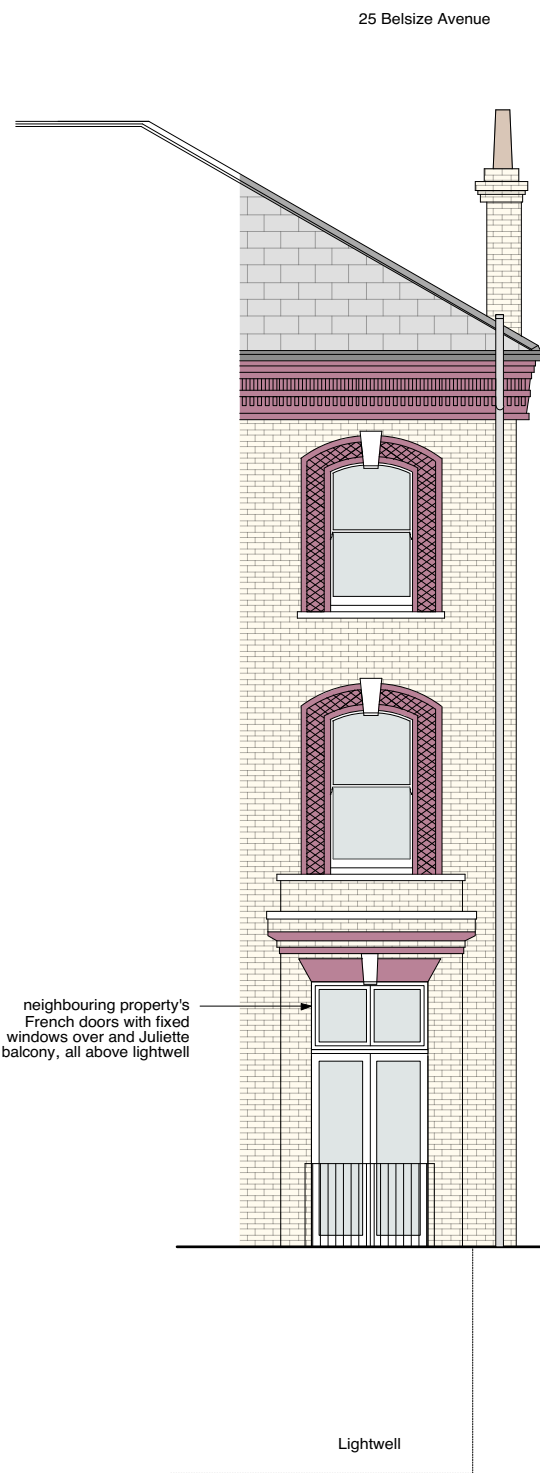

Project **23B BELSIZE AVENUE, LONDON, NW3 4BL**
 Drawing Title **EXISTING PLAN AND ELEVATION**
 Dwg No. **475/002**
 Scale **1:100 @ A3** Date **FEB 2021**

Revision **-**
 Drawn by **PM**

ATELIERwest

SUITE 5 / 26 CADOGAN SQUARE / LONDON / SW1X 0JP
 INFO@ATELIERWEST.CO.UK / WWW.ATELIERWEST.CO.UK

0203 587 7227

DO NOT SCALE FROM THIS DRAWING. USE FIGURED DIMENSIONS ONLY. ANY DISCREPANCIES ARE TO BE REPORTED TO AW IMMEDIATELY. PRIOR TO THE EXECUTION OF THE WORKS ON SITE ALL DIMENSIONS TO BE VERIFIED ON SITE BEFORE ANY WORK IS PUT IN HAND