

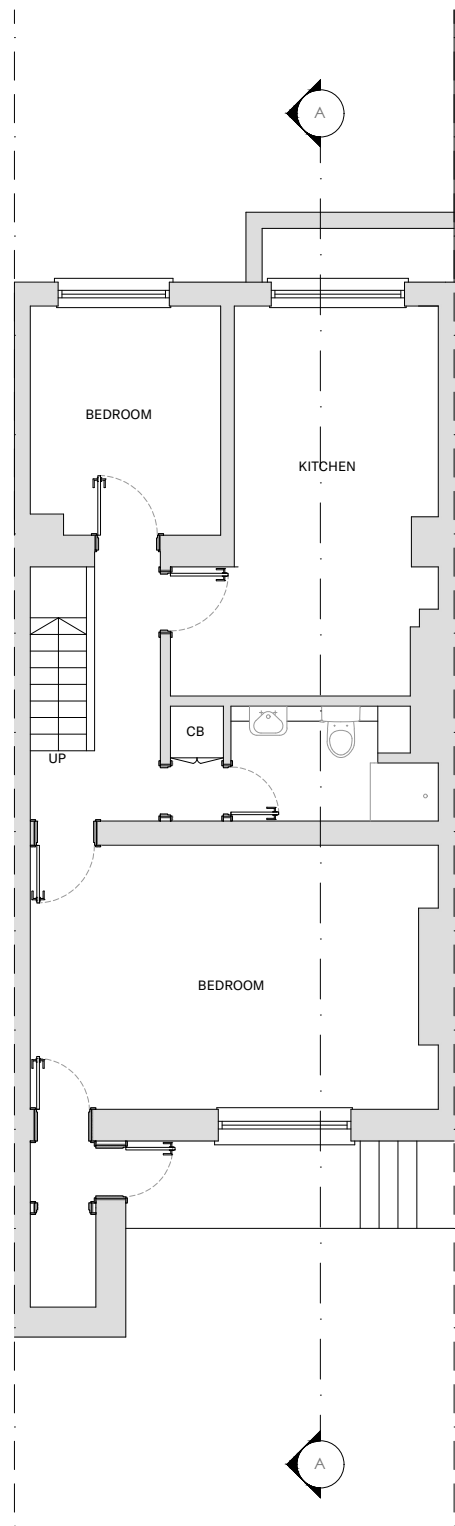


**PROPOSED PLANS**


SCALE 1.100

 


**PROPOSED GROUND FLOOR**  
SCALE 1.100

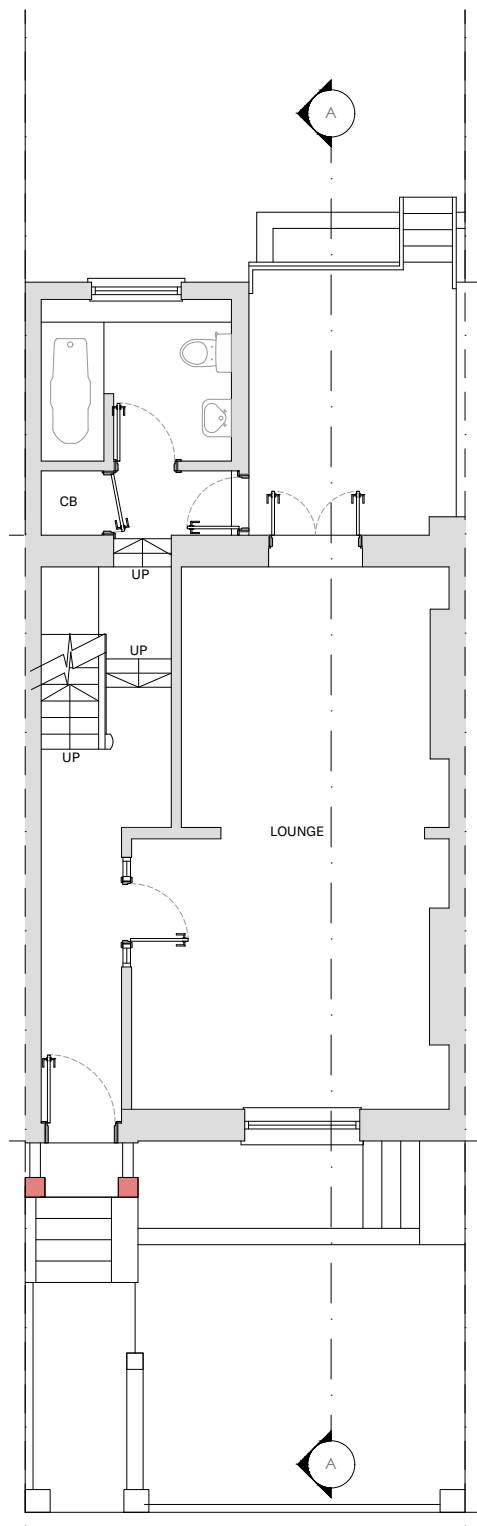

**PROPOSED FIRST FLOOR**  
SCALE 1.100

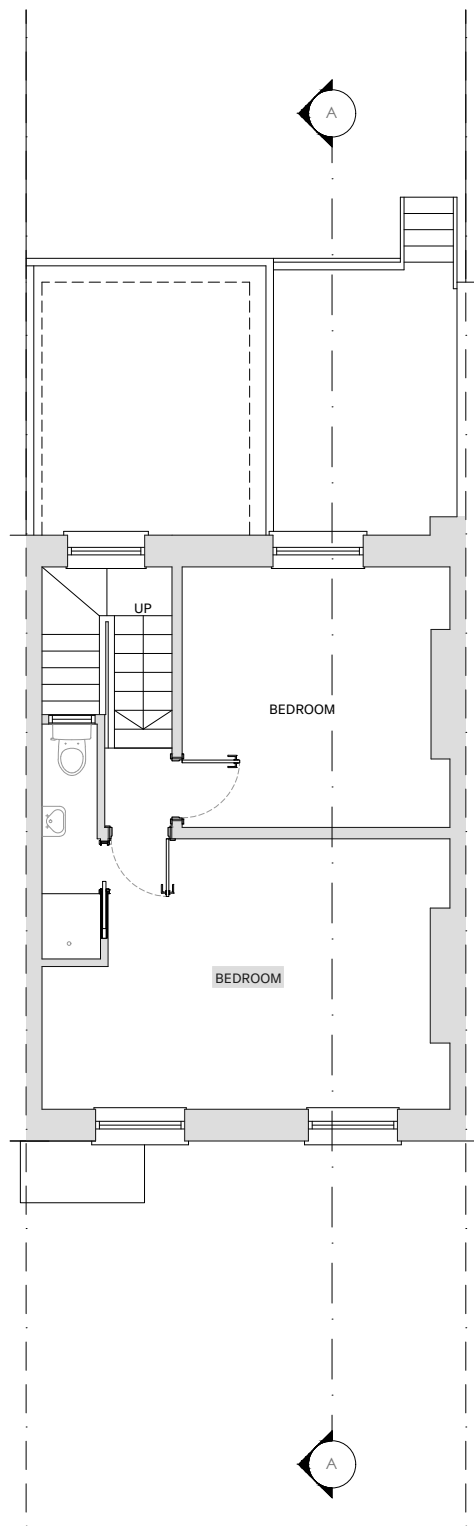

**PROPOSED SECOND FLOOR**  
SCALE 1.100

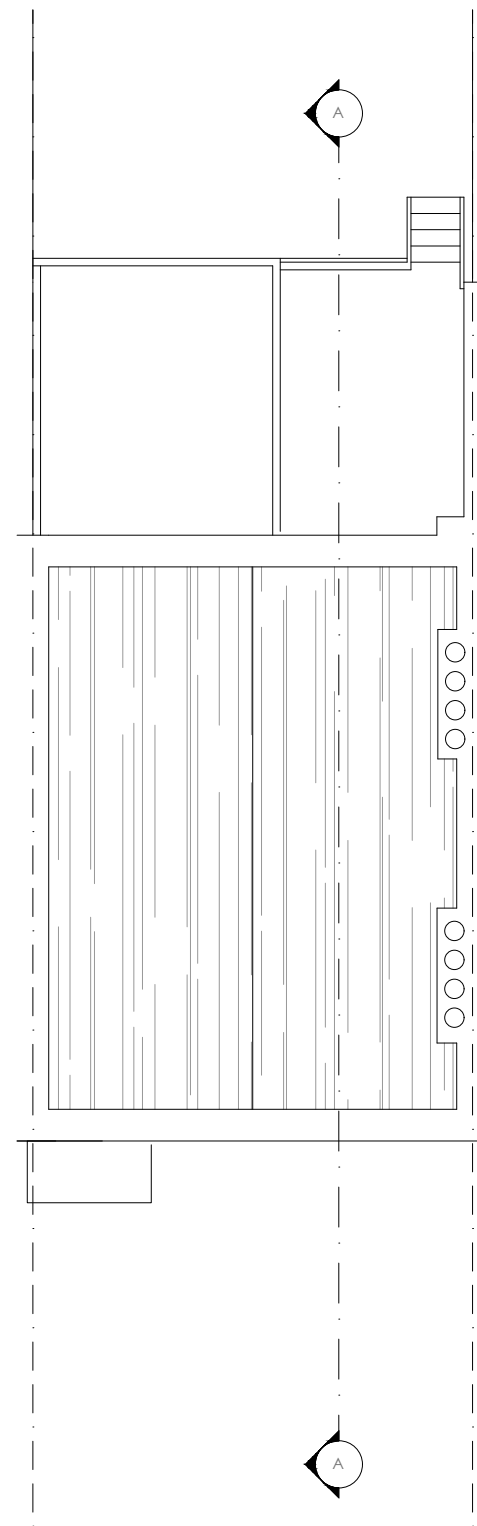

**PROPOSED ROOF**  
SCALE 1.100



Written dimensions to be taken in preference to scaled dimensions. The Contractor is responsible for checking all dimensions before work starts.

All work is to be carried out to the requirements, and to the satisfaction of the Local Authority. These drawings are for planning purposes only.

Any discrepancies to be brought to the attention of 4D Planning Consultants immediately.

Rev	Date	Description	by	chk
A	02.03	Amended as per planners comments		

**4D PLANNING™**  
Chartered Town Planners & Architectural Technicians

[www.GetMePlanning.com](http://www.GetMePlanning.com)®

Client  
**Cindy**

Project  
**48 Prince of Wales Road,  
London, NW5 3LN**

Title  
**Proposed Floor Plans**


Date: November 2020	Rev: <b>A</b>
Scale: 1:50 @ A1, 1:100 @ A3	
Drawing No. PL-PP-01	

**PROPOSED ELEVATIONS**


SCALE 1.100




**PROPOSED FRONT ELEVATION**  
SCALE 1.100

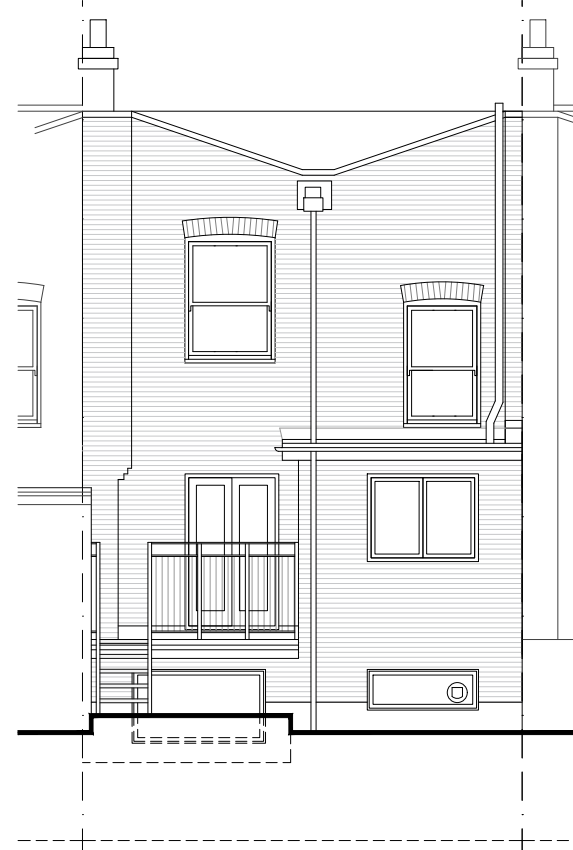

**PROPOSED REAR ELEVATION**  
SCALE 1.100

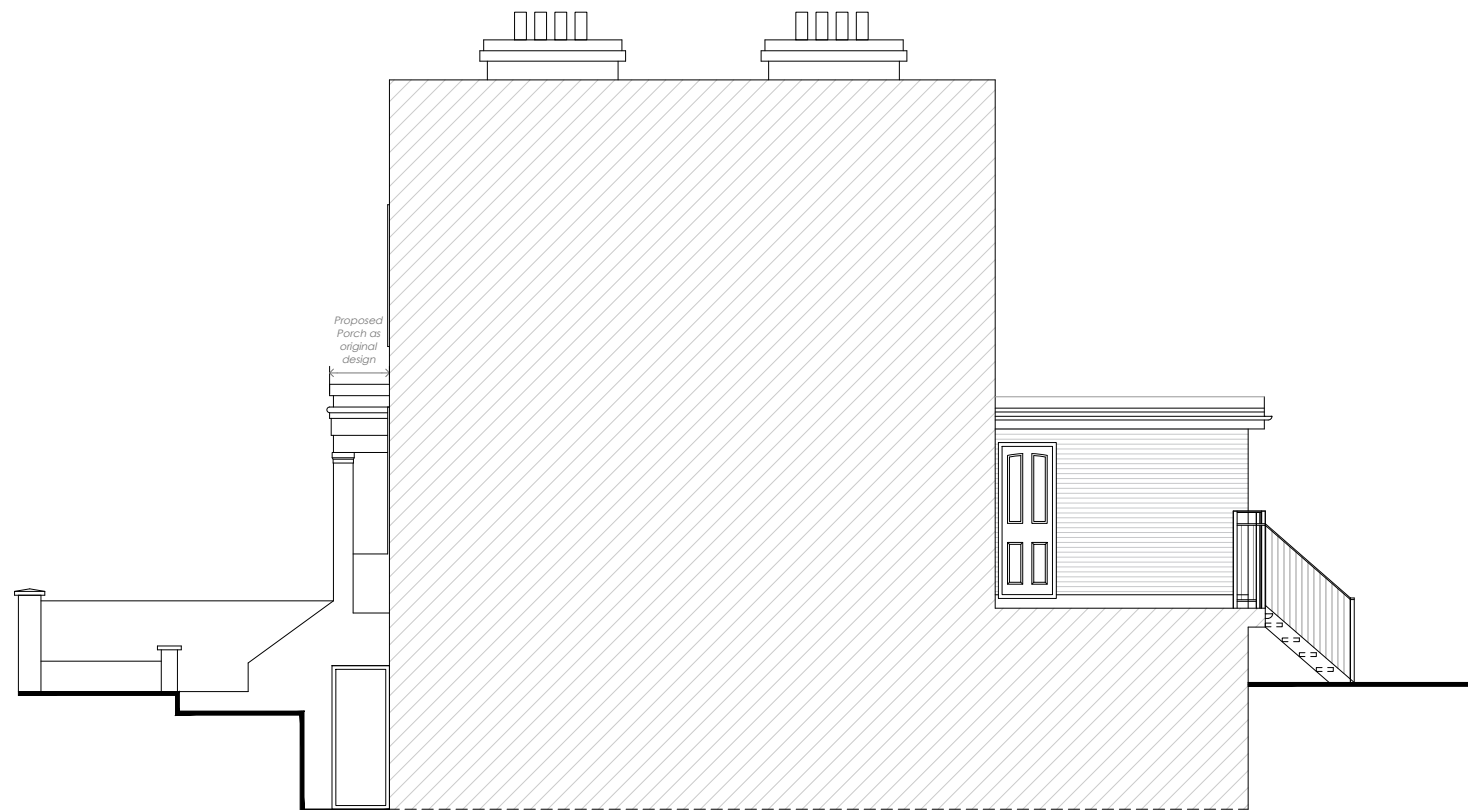

**PROPOSED SIDE ELEVATION 01**  
SCALE 1.100

 

Written dimensions to be taken in preference to scaled dimensions. The Contractor is responsible for checking all dimensions before work starts.

All work is to be carried out to the requirements, and to the satisfaction of the Local Authority. These drawings are for planning purposes only.

Any discrepancies to be brought to the attention of 4D Planning Consultants immediately.

Rev	Date	Description	by	chk
A	02.03	Amended as per planners comments		

**4D PLANNING™**  
Chartered Town Planners & Architectural Technicians

[www.GetMePlanning.com](http://www.GetMePlanning.com)®

Client  
**Cindy**

Project  
**48 Prince of Wales Road,  
London, NW5 3LN**

Title  
**Proposed Elevations**

Date: November 2020	Rev:
Scale: 1:50 @ A1, 1:100 @ A3	<b>A</b>
Drawing No. PL-PE-01	

**SECTIONS**  
SCALE 1.100



**EXISTING SECTION**  
SCALE 1.100



**PROPOSED SECTION**  
SCALE 1.100



Written dimensions to be taken in preference to scaled dimensions. The Contractor is responsible for checking all dimensions before work starts.

All work is to be carried out to the requirements, and to the satisfaction of the Local Authority. These drawings are for planning purposes only

Any discrepancies to be brought to the attention of 4D Planning Consultants immediately.

Rev	Date	Description	by	chk
A	02.03	Amended as per planners comments		

**4D PLANNING™**  
Chartered Town Planners & Architectural Technicians

[www.GetMePlanning.com](http://www.GetMePlanning.com)®

Client  
**Cindy**

Project  
**48 Prince of Wales Road,  
London, NW5 3LN**

Title  
**Sections**

Date: November 2020	Rev: <b>A</b>
Scale: 1:50 @ A1, 1:100 @ A3	
Drawing No. PL-SE-01	