


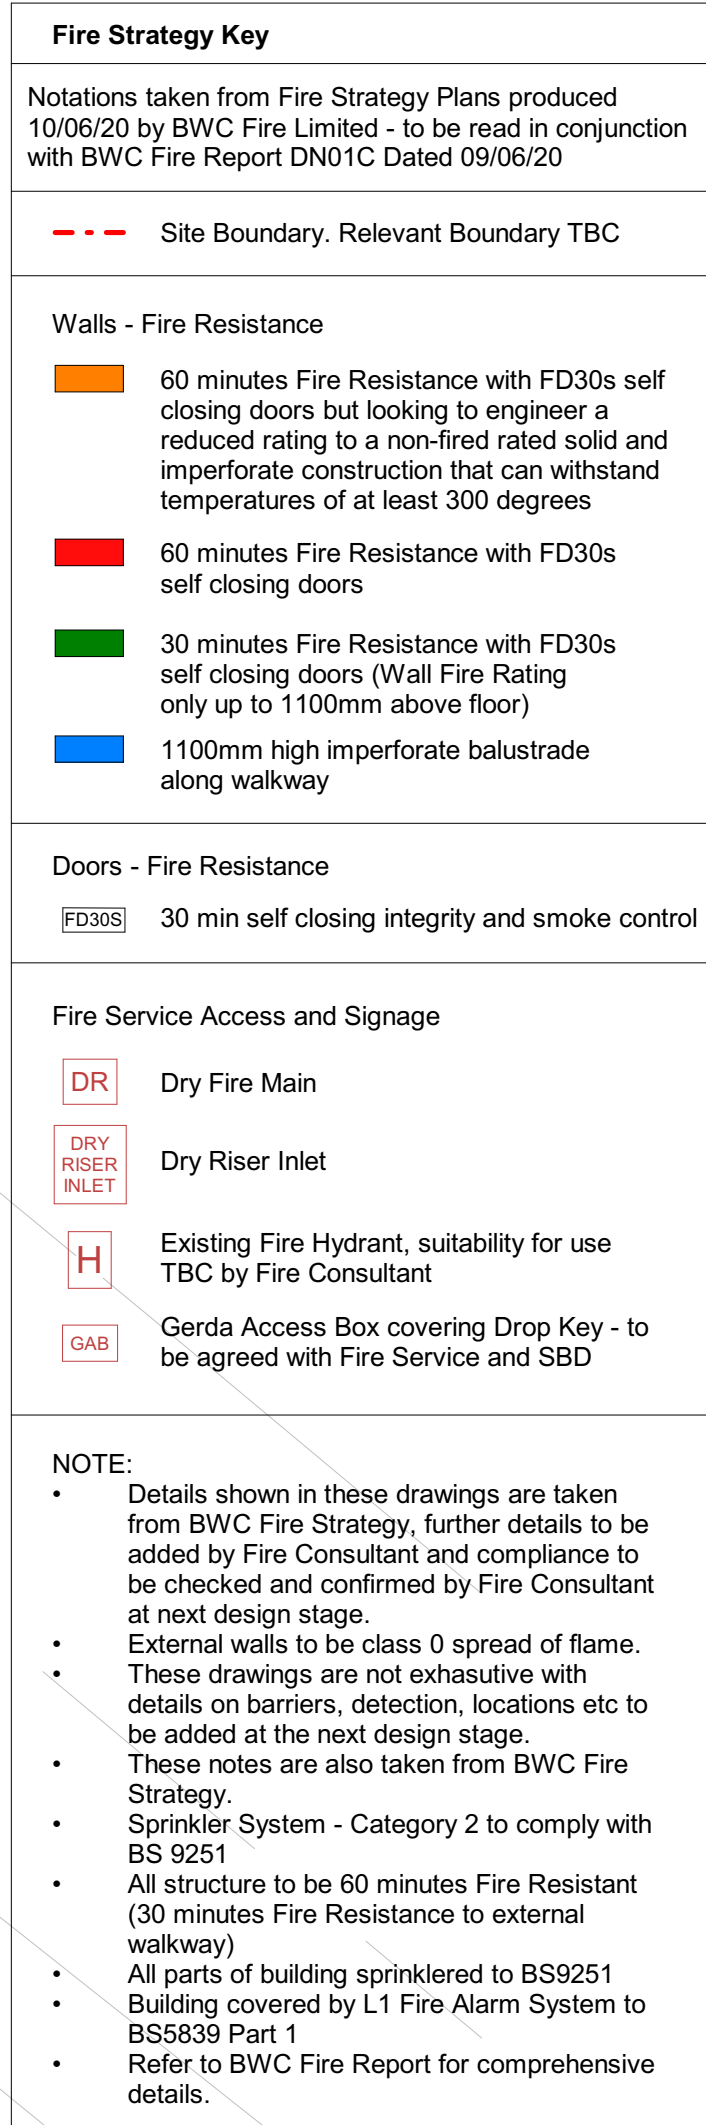

All drawings to be read in conjunction with specifications, schedules and all other consultant information.

Do not scale from this drawing. Use written dimensions only. All dimensions to be checked on site. This drawing is based on dimensional survey information provided by others. Bell Phillips Architects cannot accept responsibility for the accuracy of this survey information.

Any errors or omissions to be reported to Bell Phillips Architects immediately, prior to work being carried out.

This drawing remains the copyright of Bell Phillips Architects.

Notes

This drawing has been prepared to capture design intent only, and is not suitable for construction.

Project	0614 CHESTER ROAD		
Title	FIRE STRATEGY - GROUND FLOOR PLAN		
Date	Drawn by	Checked by	Scale at A1
10/20	SJK	-	1 : 100
BELL PHILLIPS ARCHITECTS			
Unit 305, Metropolitan Wharf 70 Wapping Wall London E1W 3SS	T E W	020 7234 9330 info@bellphillips.com www.bellphillips.com	
Status	TENDER		
Drawing Number			Revision
0614-DR-XX-DR-A-00933			T2