
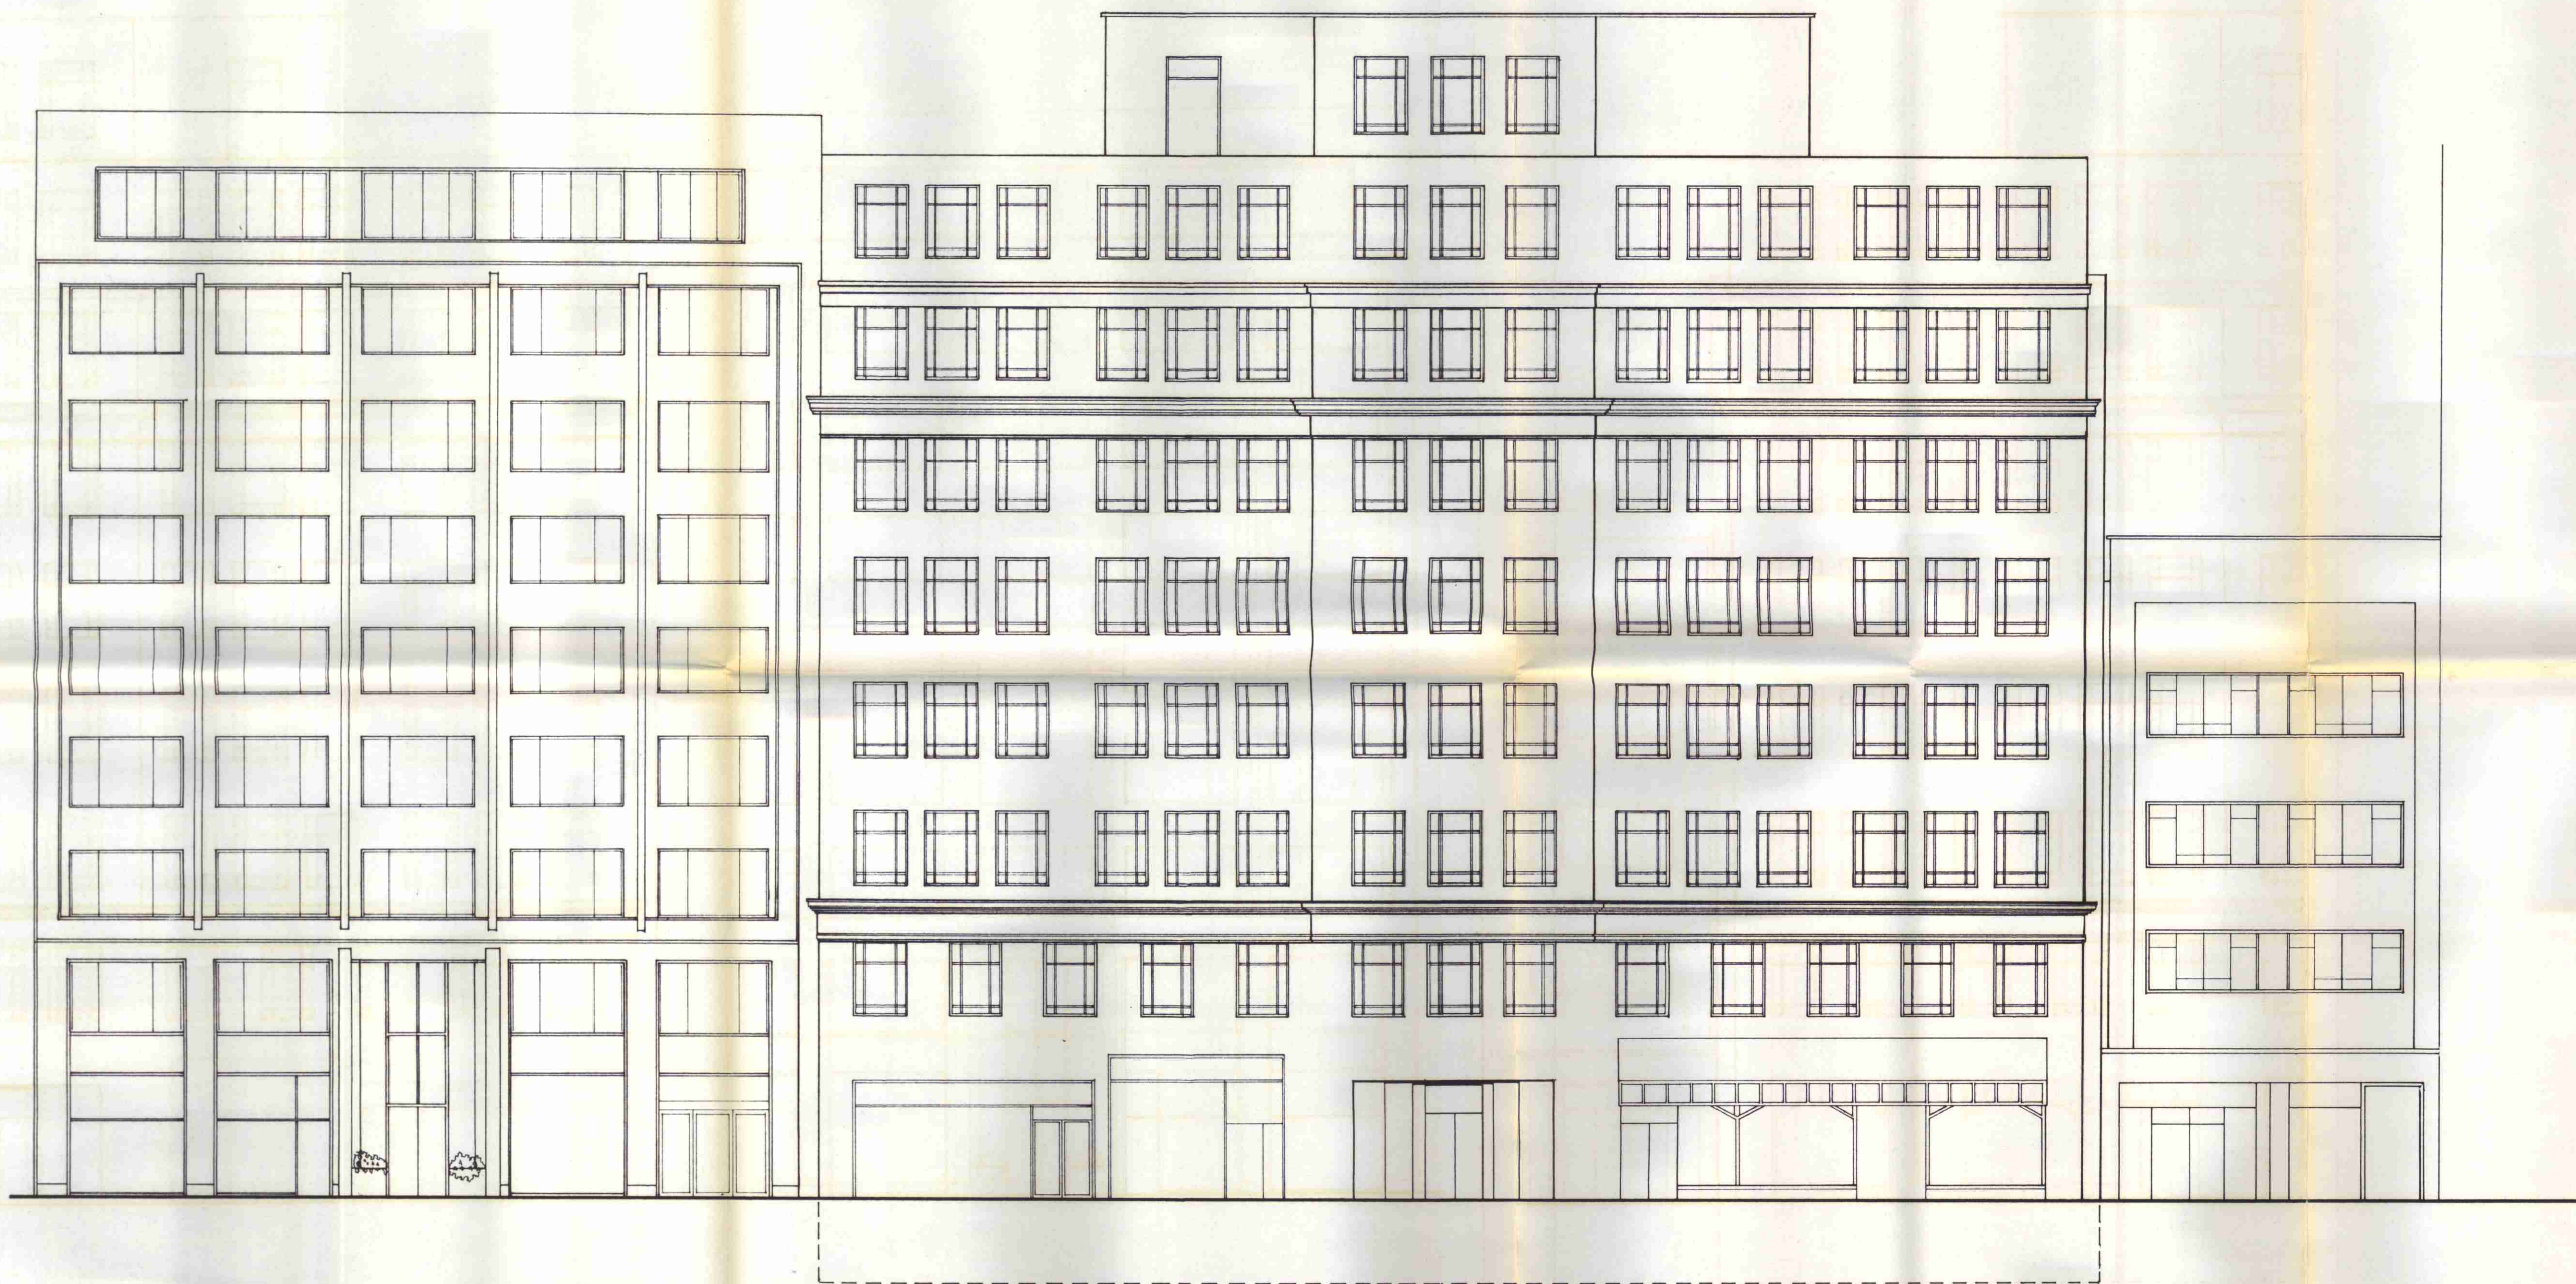


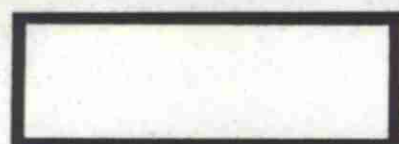

NORTHUMBERLAND HOUSE  
303-306

LINCOLN HOUSE  
296-302 HIGH HOLBORN

294-295

TP9300937

LINCOLN HOUSE  
296-302 HIGH HOLBORN

EXISTING NORTH ELEVATION

RAY DUDMAN ASSOCIATES  
Chartered Architects

1 Park Farm Road, Kingston Upon Thames, Surrey, KT2 5TQ  
Telephone: 081-549-0192

| DRAWN | CHECKED | APPROVED |
|-------|---------|----------|
| ON    | ON      | ON       |

SCALE 1:100  
DRAWING NO. 32/10412-102