

Notes
 This drawing is copyright Piercy&Company.

DISCLAIMER
 This document may be issued in an editable digital CAD format to enable others to use it as background information to make alterations and/or additions. In that instance the file will be accompanied by a PDF version as a record of the original file. It is for those parties making such alterations and/or additions to ensure that they make use of current background information.


Piercy&Company accepts no liability for either: any such alterations and/or additions to the background information by others; or any other changes made by others to the architectural content of the background information itself.

THE INTERNAL LAYOUTS TO THE EXISTING BUILDING ARE SHOWN FOR INFORMATION PURPOSES ONLY AS THE INTERNAL RECONFIGURATION DOES NOT REQUIRE PLANNING PERMISSION AND SHOULD NOT THEREFORE BE CONSIDERED AS PART OF THIS PLANNING APPLICATION

--- Site own by applicant
 --- Application site extent

A	19.02.21	Issued for planning
---	----------	---------------------

Rev Date Description

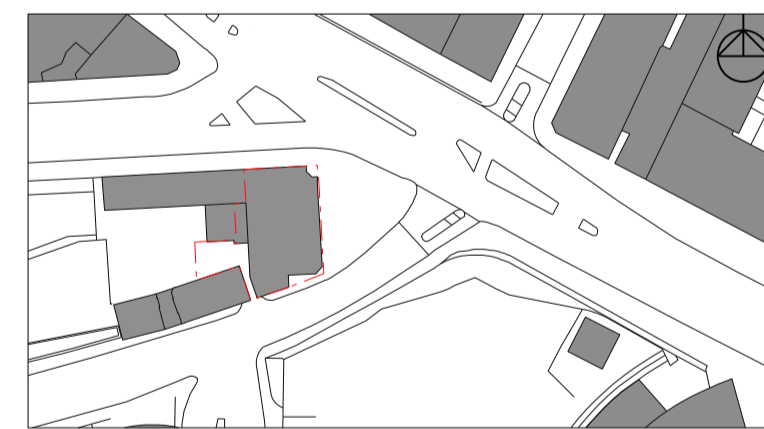

Project
 Regents Park Road Hotel

Client
 Uchaux LTD.


Drawing Title
 Existing Site Plan

Drawn NA	Checked NH	Approved PJ
--------------------	----------------------	-----------------------

Date 11.07.19	Scale 1:100 @ A1 1:200 @ A3
-------------------------	--

Drawing Status
 Planning

Project	Disc	Level	Series	Drg no.	Rev
13545	A	00	01	001	A

 

The Centro Building
 39 Plender Street
 London NW1 0DT

info@piercyandco.com
 www.piercyandco.com
 Telephone
 +44 (0) 2074907546