

Notes
This drawing is copyright Piercy&Company.

DISCLAIMER
This document may be issued in an editable digital CAD format to enable others to use it as background information to make alterations and/or additions. In that instance the file will be accompanied by a PDF version as a record of the original file. It is for those parties making such alterations and/or additions to ensure that they make use of current background information.


Piercy&Company accepts no liability for either: any such alterations and/or additions to the background information by others; or any other changes made by others to the architectural content of the background information itself.

THE INTERNAL LAYOUTS TO THE EXISTING BUILDING ARE SHOWN FOR INFORMATION PURPOSES ONLY AS THE INTERNAL RECONFIGURATION DOES NOT REQUIRE PLANNING PERMISSION AND SHOULD NOT THEREFORE BE CONSIDERED AS PART OF THIS PLANNING APPLICATION

* FINISHED FLOOR LEVELS
(3.2m F-F L01-L06)

- L02: +38.144
- L03: +41.344

Rev	Date	Description
A	19.02.21	Issued for planning

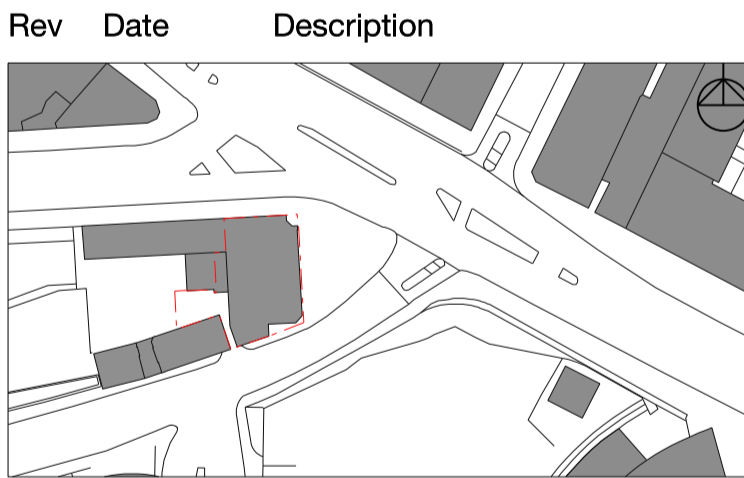

Project
Regents Park Road Hotel

Client
Uchaux LTD.

Drawing Title
Proposed First - Third Floor Plans

Drawn NA	Checked LP	Approved NH
Date 22.01.21	Scale 1:50 @ A1 1:100 @ A3	

Drawing Status
Planning

Project 13545	Disc A	Level 01-03	Series 00	Drg no. 101-103	Rev A
-------------------------	------------------	-----------------------	---------------------	---------------------------	-----------------

The Centro Building
39 Plender Street
London NW1 0DT

info@piercyandco.com
www.piercyandco.com
Telephone
+44 (0) 2074907546