





Project : 103 Swain's Lane		Subject : Scales	
Lucy Zanetti ARB		Scale : 1:50	Date : 3/02/17
64 Fortis Green		Format : VVX	Rev. Date :
London N2 9EN		Units : mm	Drawn By : LZ
m: 07736 416 301		Drawing No. / File Name : 000	Phase : 0

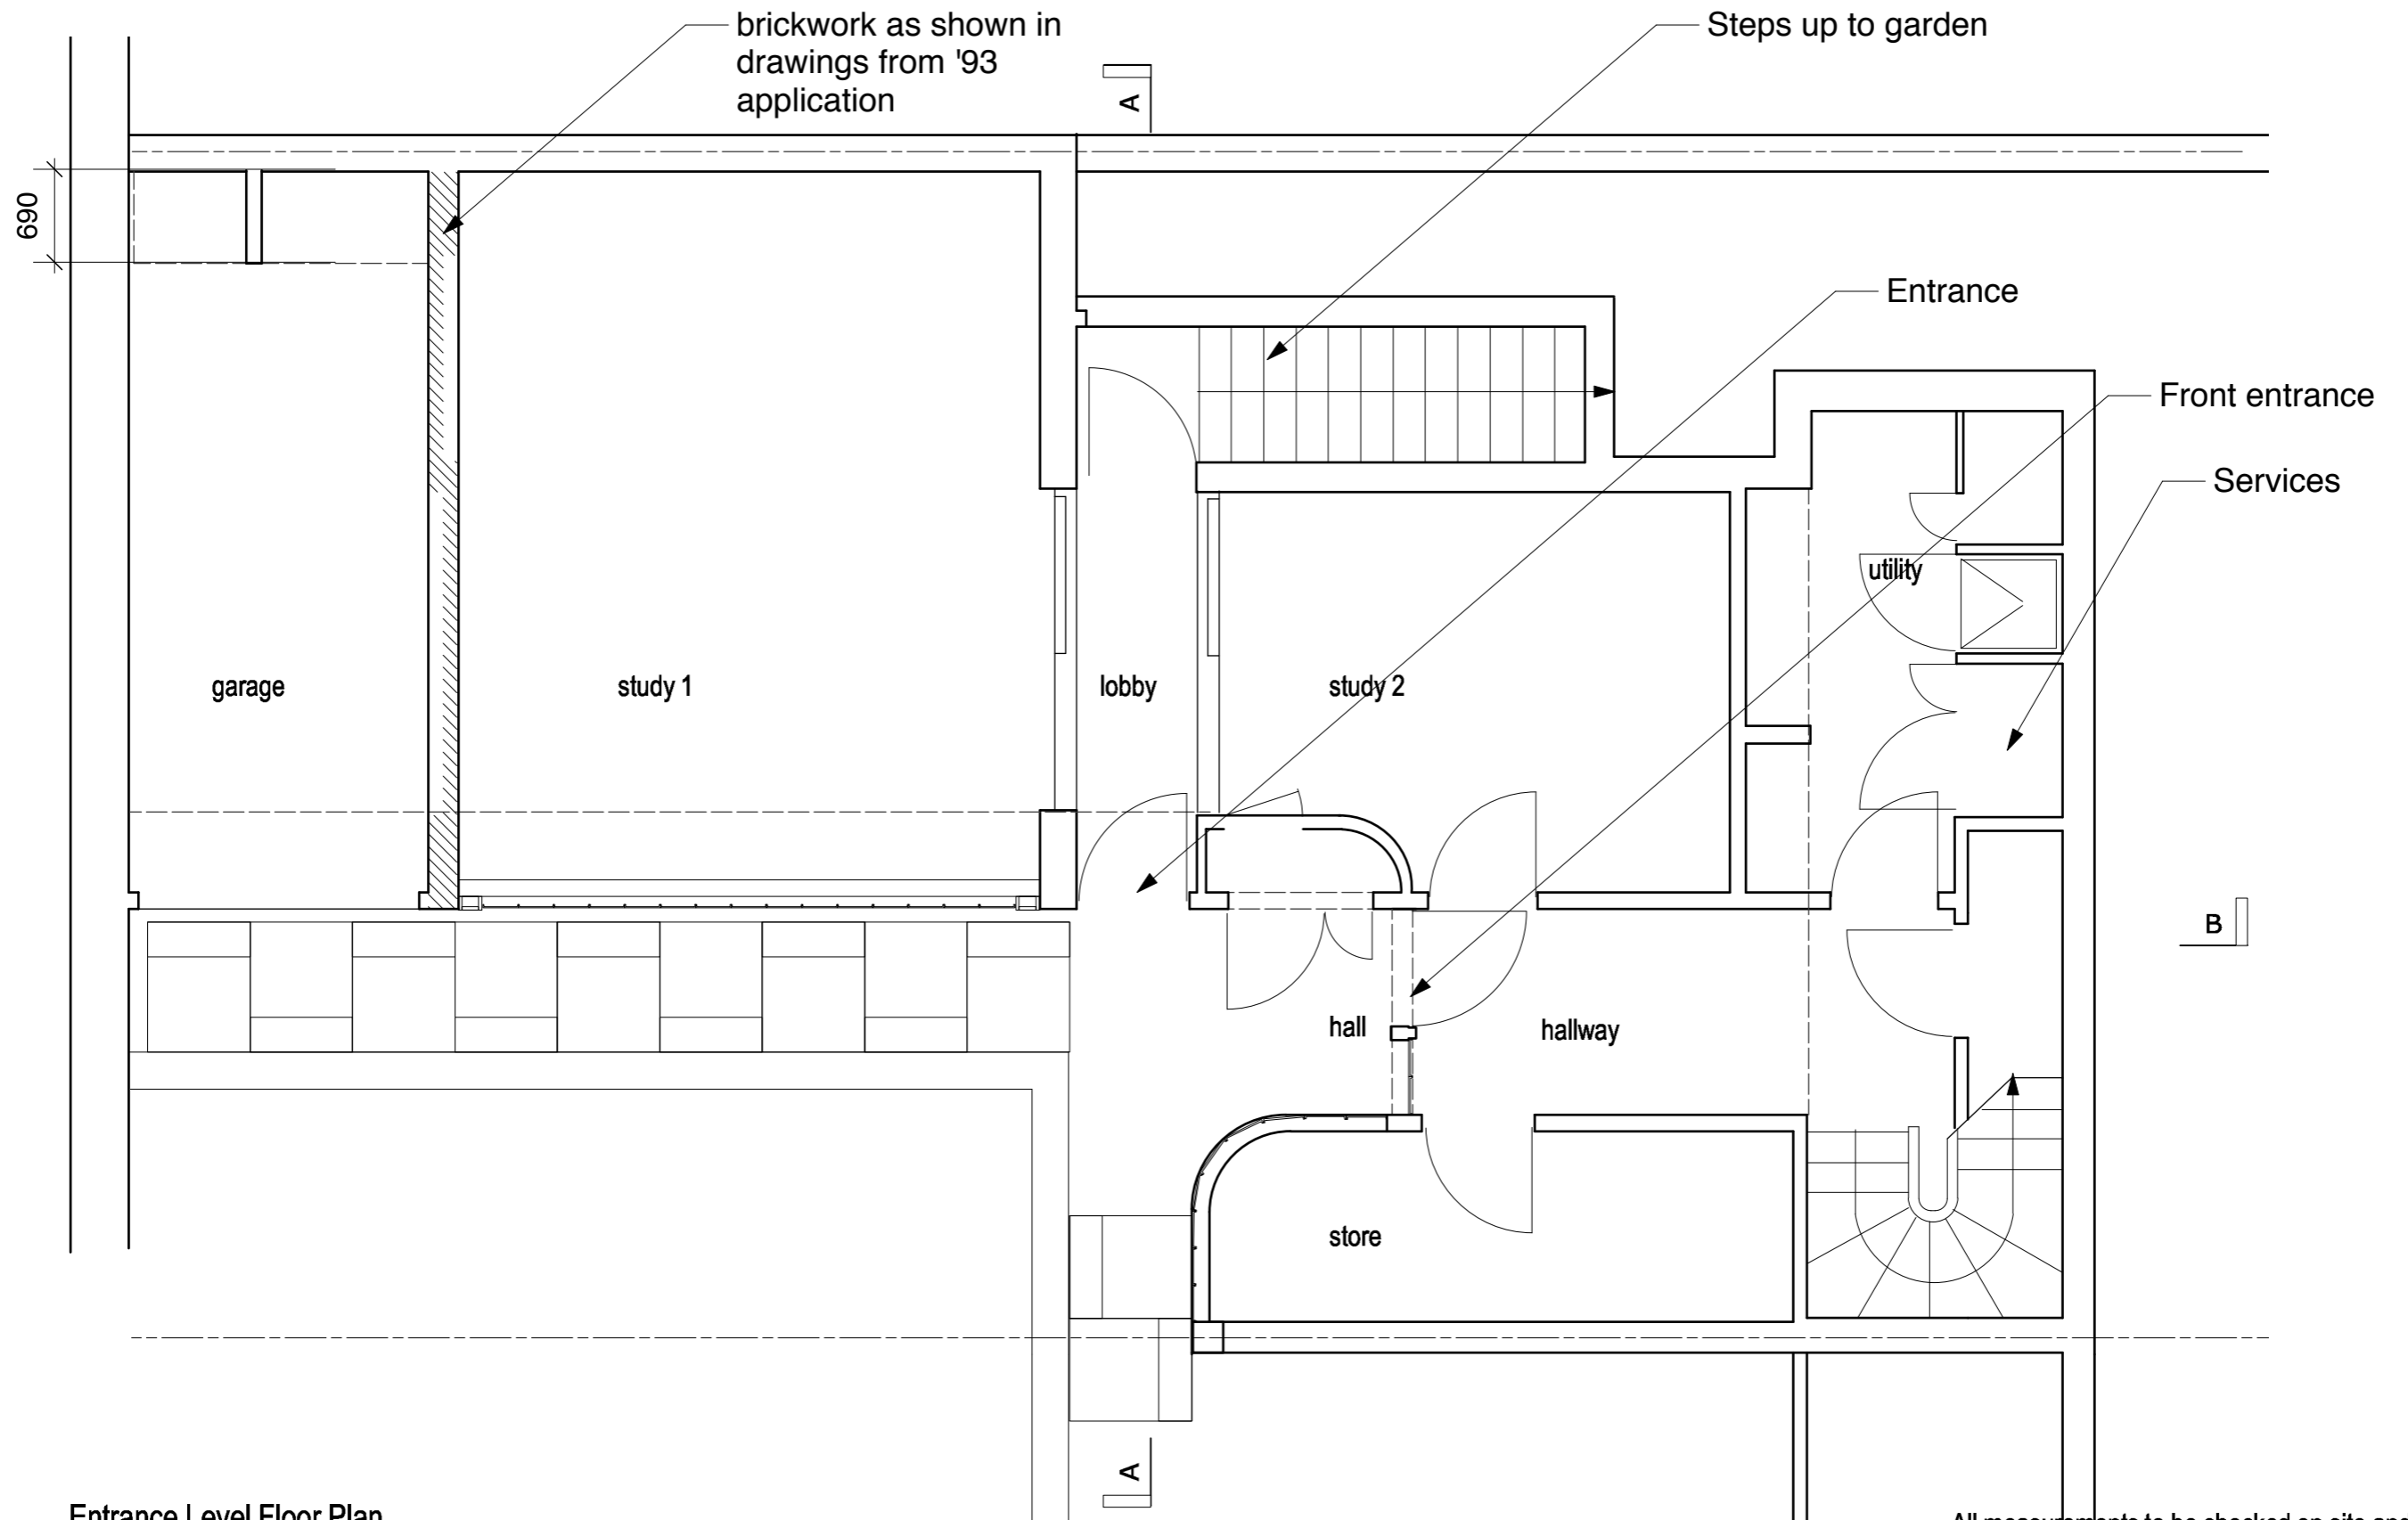


Entrance Level Floor Plan

 


All measurements to be checked on site and confirmed

Project : 103 Swain's Lane		Date : 3/02/17	
Subject : Lucy Zanetti ARB		Rev. Date :	
64 Fortis Green London N2 9EN m: 07736 416 301		Scale : 1:50 Format : VWX Units : mm	Drawn By : LZ
Drawing No. / File Name : 002		Phase : 0	

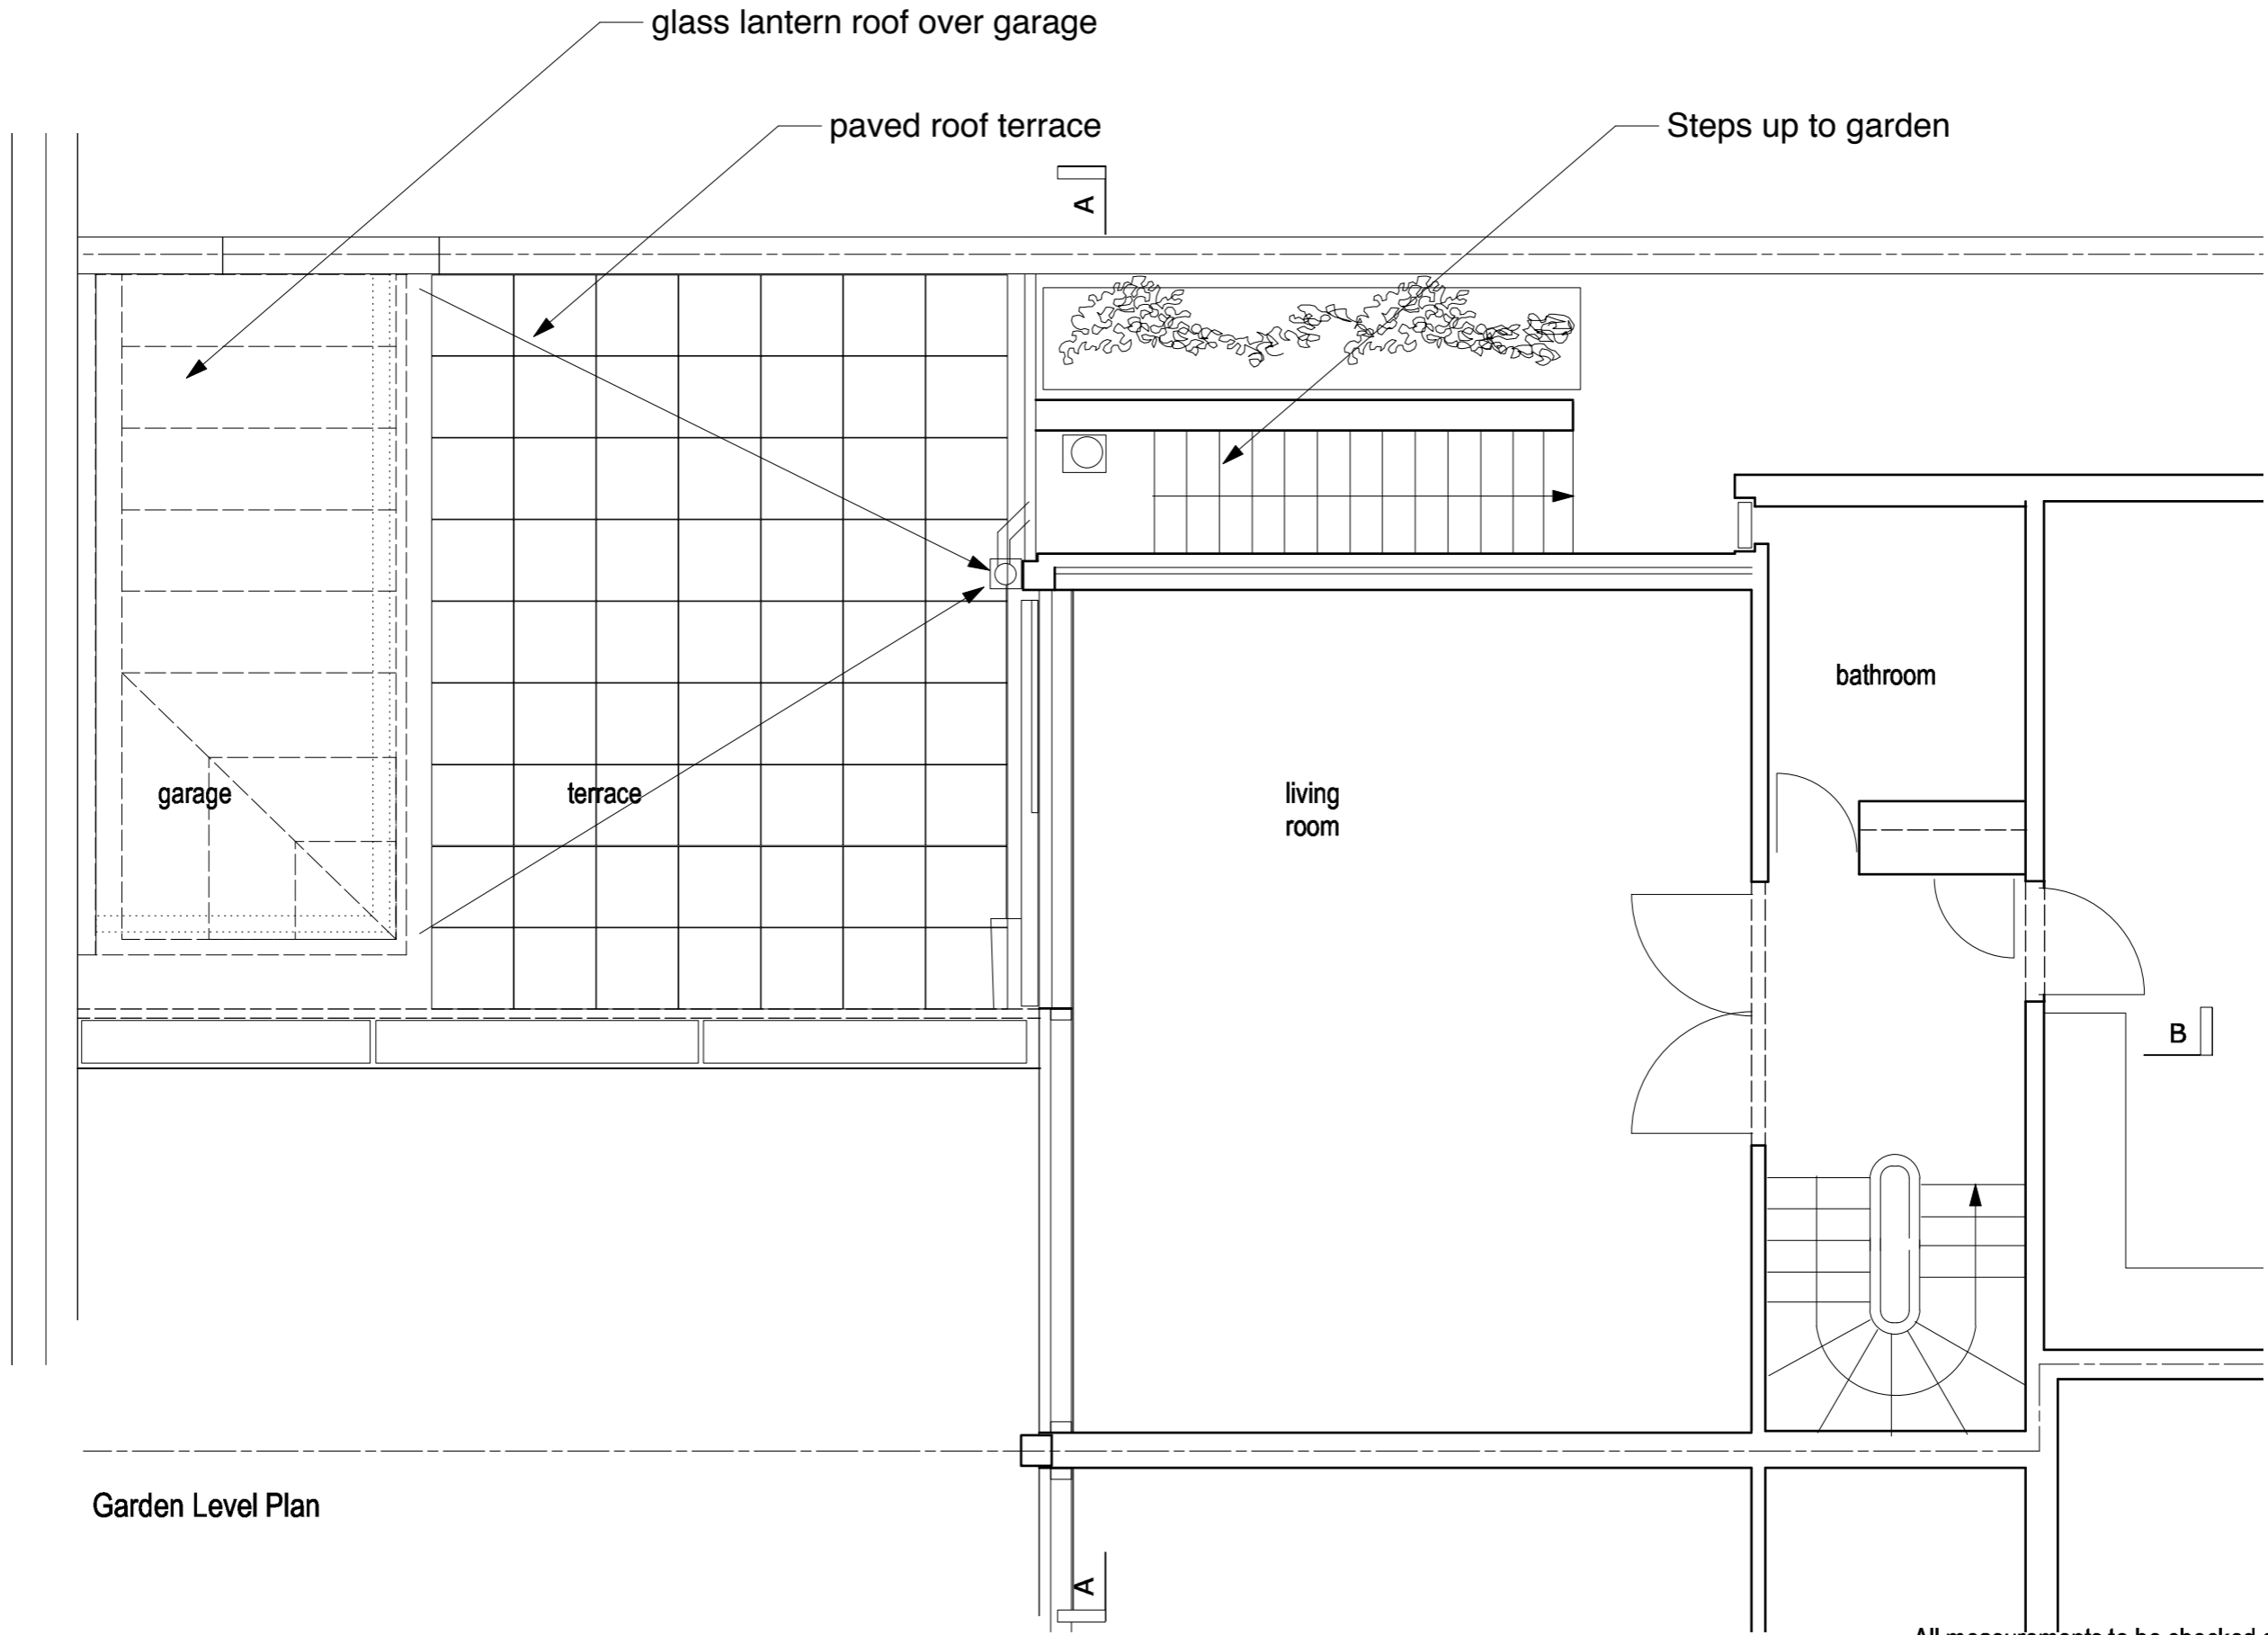


Garden Level Plan

 

All measurements to be checked on site and confirmed

Project : 103 Swain's Lane		Date : 3/02/17	
Subject : Lucy Zanetti ARB		Rev. Date :	
64 Fortis Green London N2 9EN m: 07736 416 301		Scale : 1:50 Format : VWX Units : mm	Drawn By : LZ
Drawing No. / File Name : 003		Phase : 0	

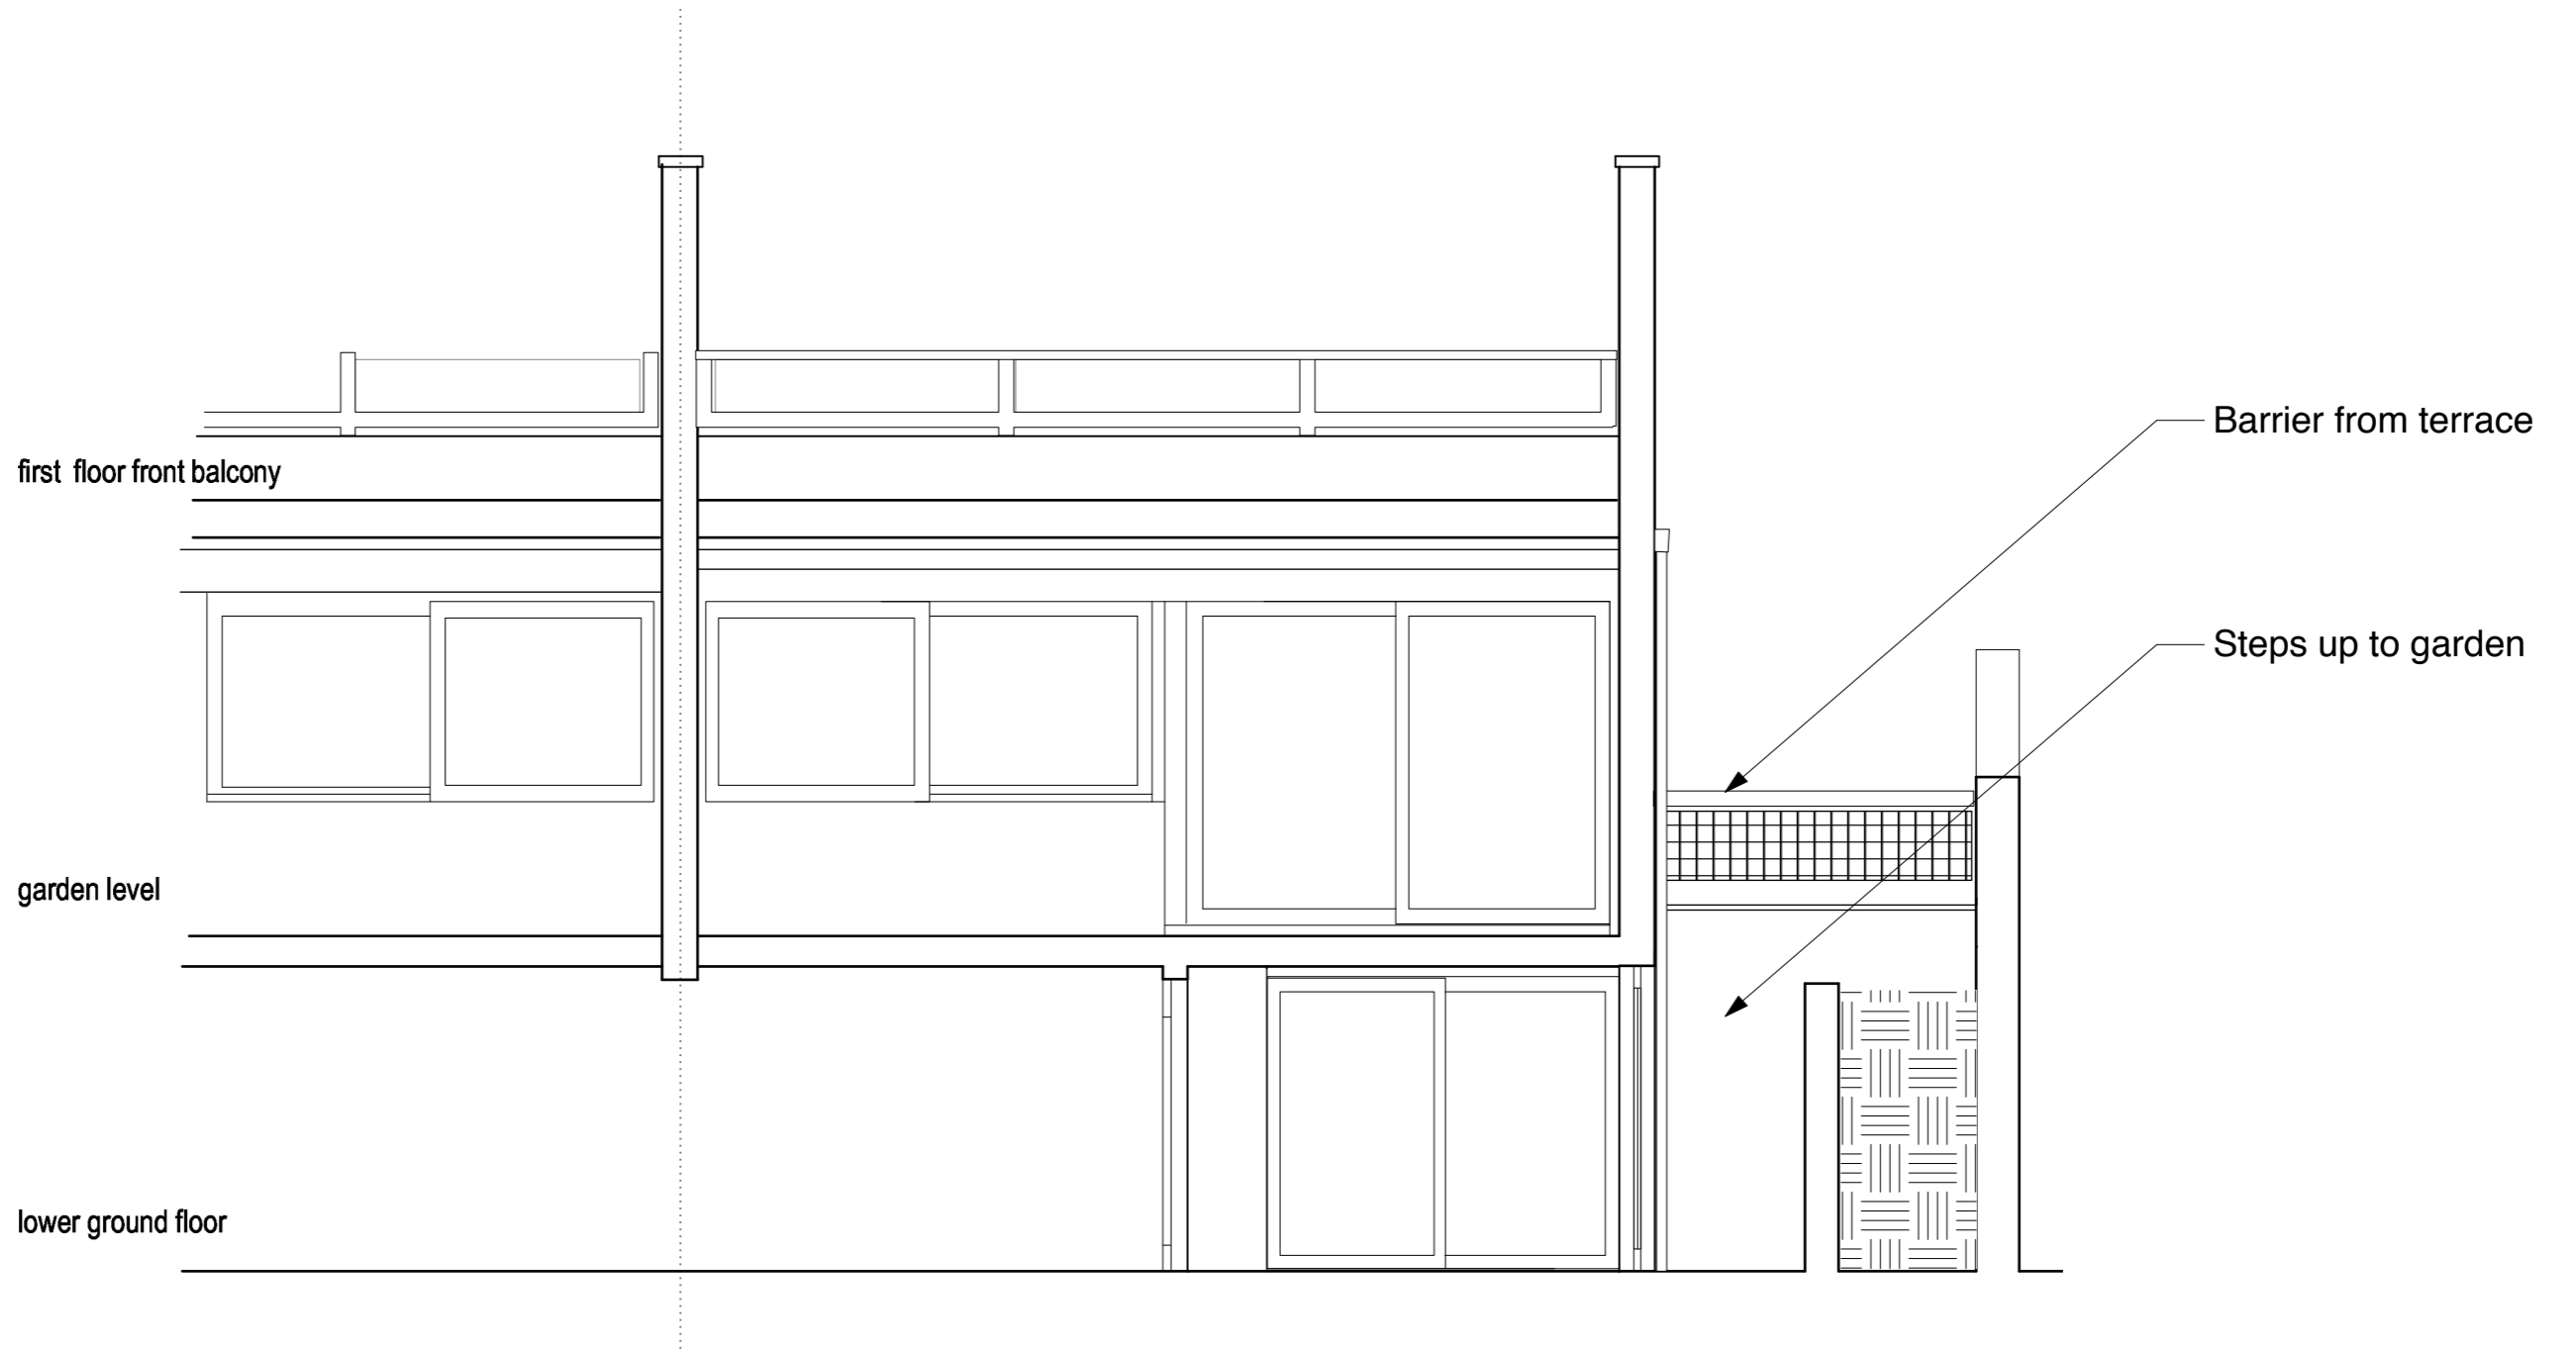


Section AA



All measurements to be checked on site and confirmed

Project : 103 Swain's Lane		Date : 3/02/17	
Subject : EXISTING SECTION AA		Rev. Date :	
64 Fortis Green London N2 9EN m: 07736 416 301		Scale : 1:50 Format : VWX Units : mm	Drawn By : LZ
Drawing No. / File Name : 004		Phase : 0	

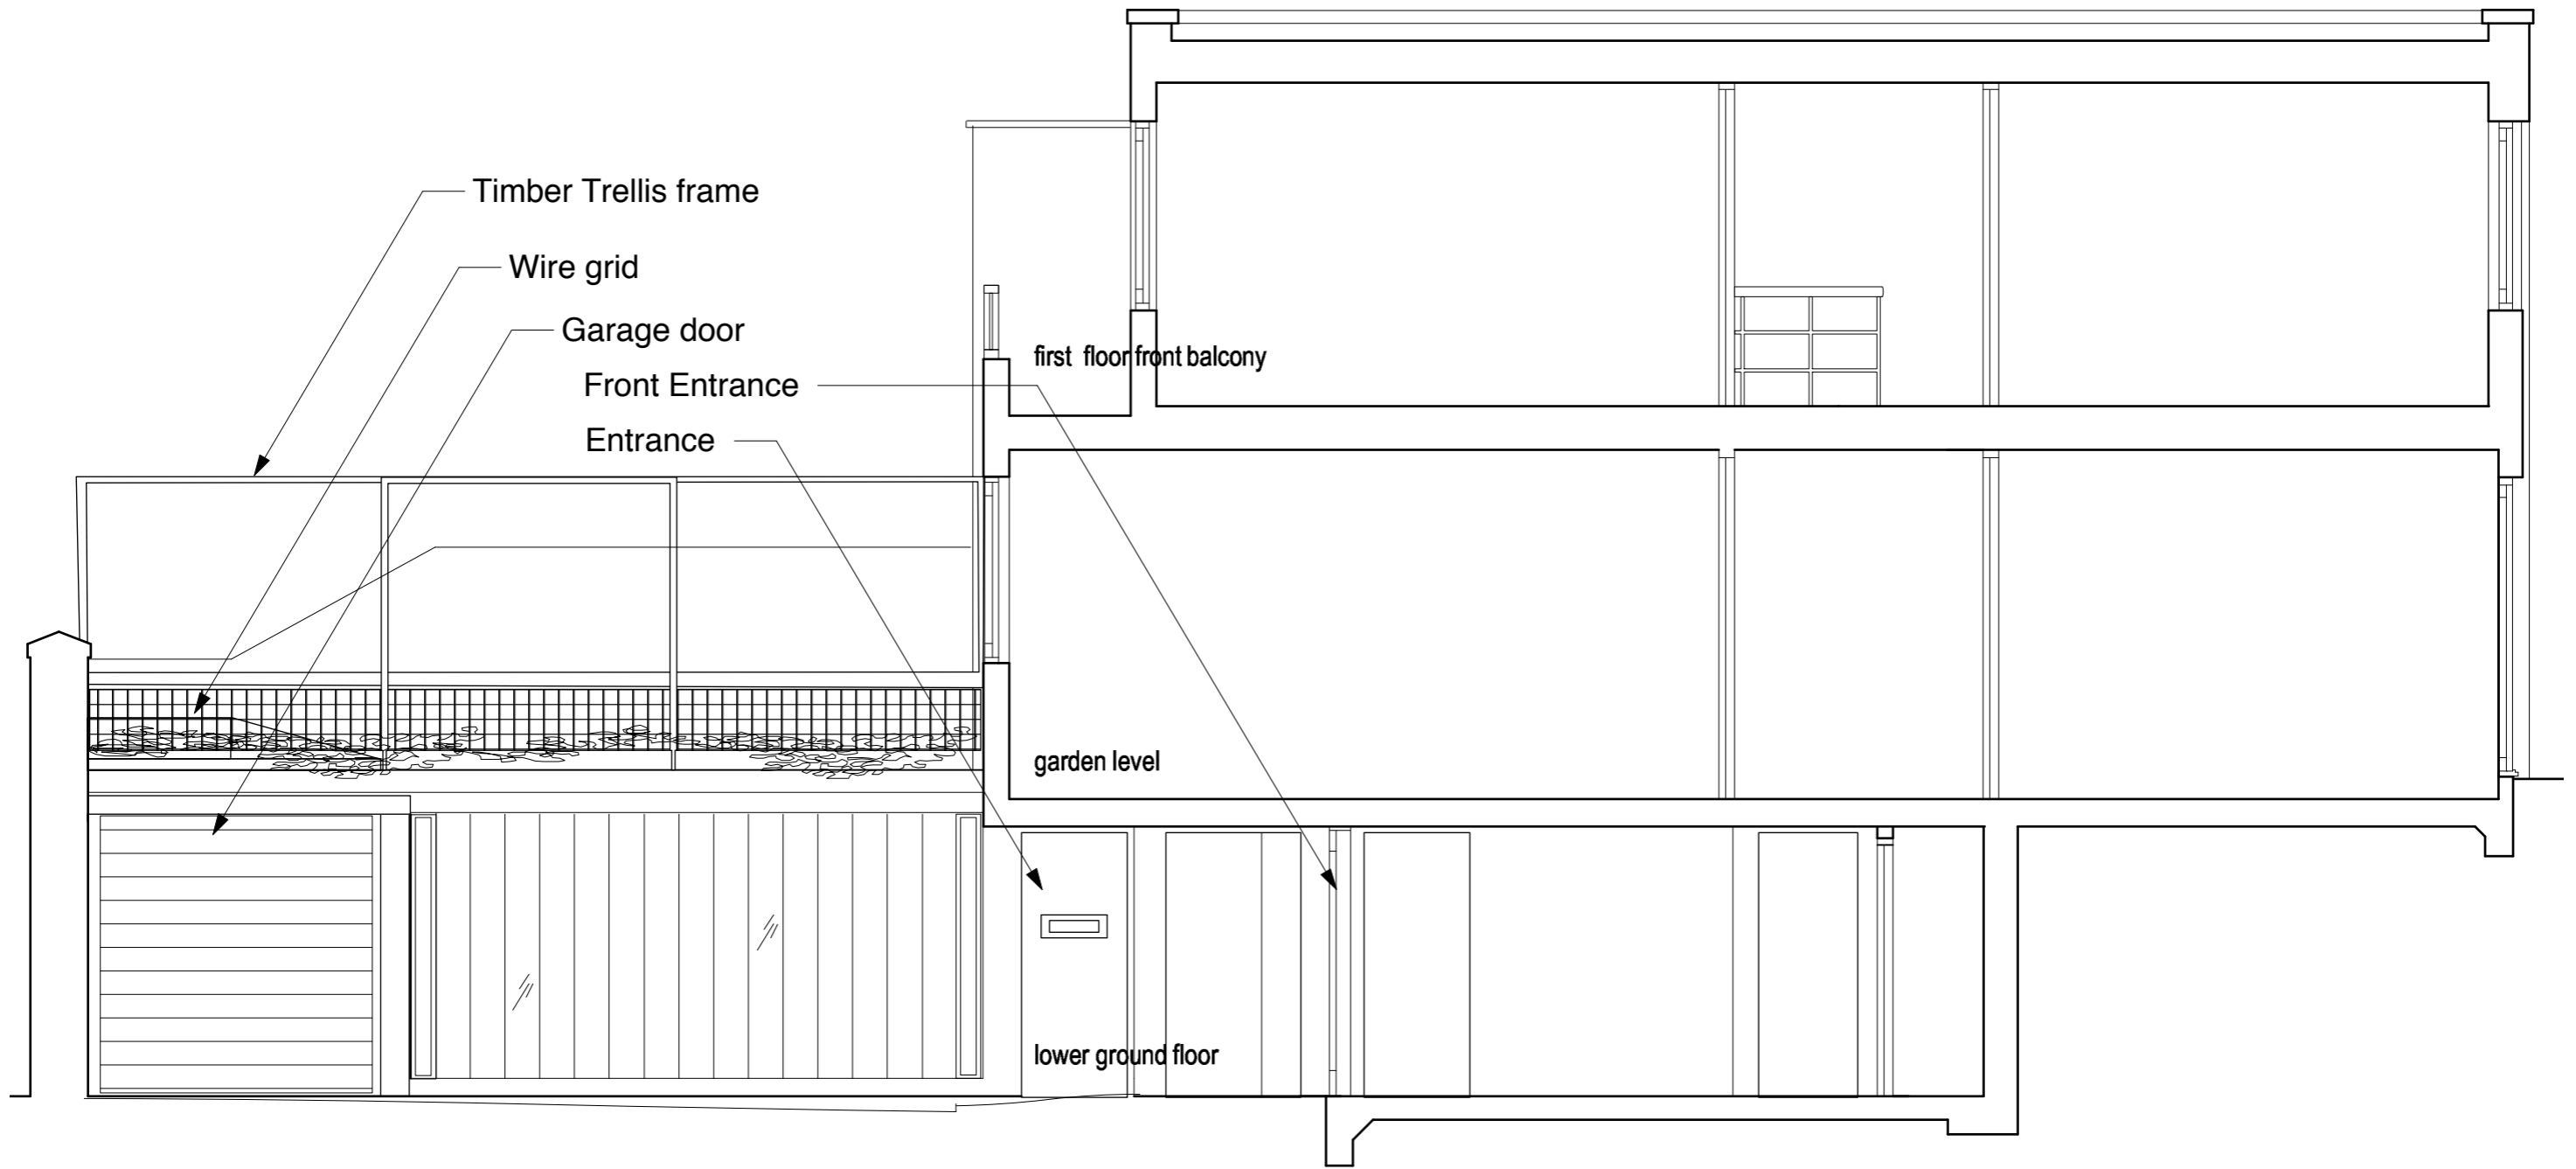


Section BB



All measurements to be checked on site and confirmed

Project : 103 Swain's Lane		Scale : 1:50	Date : 3/02/17
Lucy Zanetti ARB		Format : VWX	Rev. Date :
Subject : EXISTING SECTION BB		Units : mm	Drawn By : LZ
64 Fortis Green London N2 9EN m: 07736 416 301		Drawing No. / File Name : 005	Phase : 0

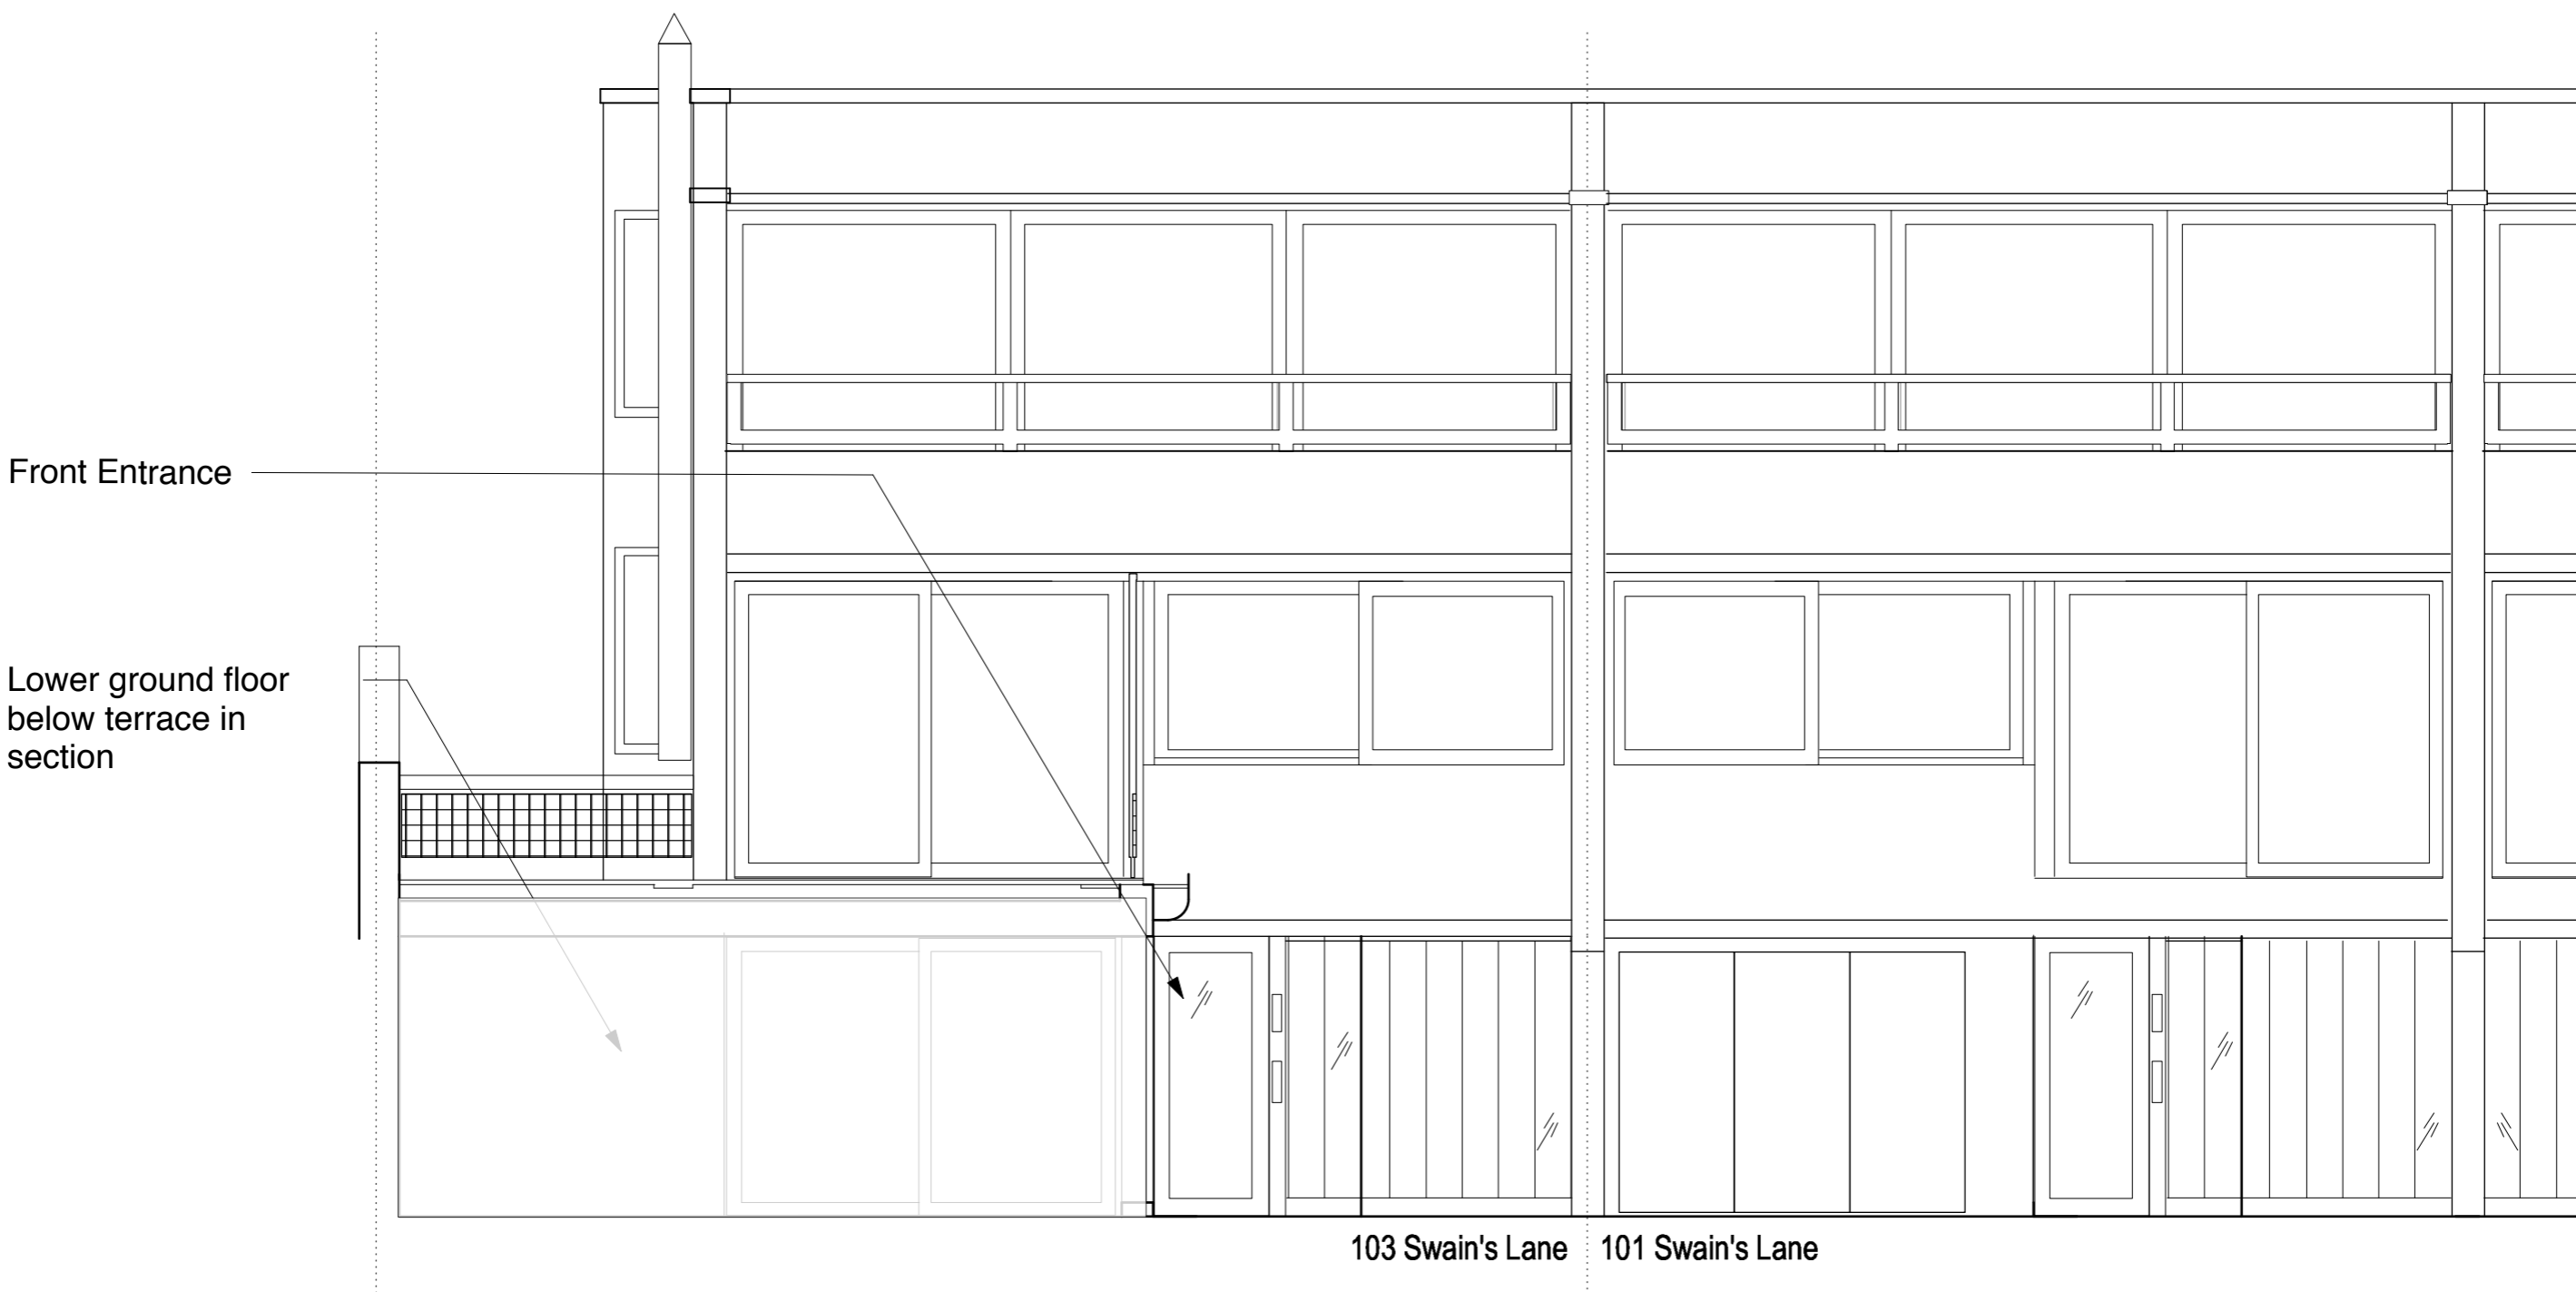

Front Elevation



All measurements to be checked on site and confirmed

Project : 103 Swain's Lane		Scale : 1:50	Date : 3/02/17
Subject : Lucy Zanetti ARB		Format : VWX	Rev. Date :
EXISTING FRONTELEVATION		Units : mm	Drawn By : LZ
64 Fortis Green London N2 9EN m: 07736 416 301		Drawing No. / File Name : 006	Phase : 0