

rev.	date	description	status
D1	03.02.21	Co-ordination	STAGE 2
P1	18.02.21	Planning	STAGE 2

**6a architects**




Rapier House, 40 Lamb Conduit St, London WC1N 3LJ  
 +44(0)20 7245 5422 www.6a.co.uk post@6a.co.uk  
 Do not scale from drawings. All dimensions to be checked on site. Errors to be reported immediately to the architect. Please read in conjunction with all relevant architect's, services, and structural engineers drawings and specifications.  
 ©6a architects

**Grand Union House**

job	discipline	drawing	stage	revision
531	A	0005	2	P1

**Existing Location Plan**

scale	date	status	drawn	checked
1:625 [A1]	18.02.21	STAGE 2	LH	MK

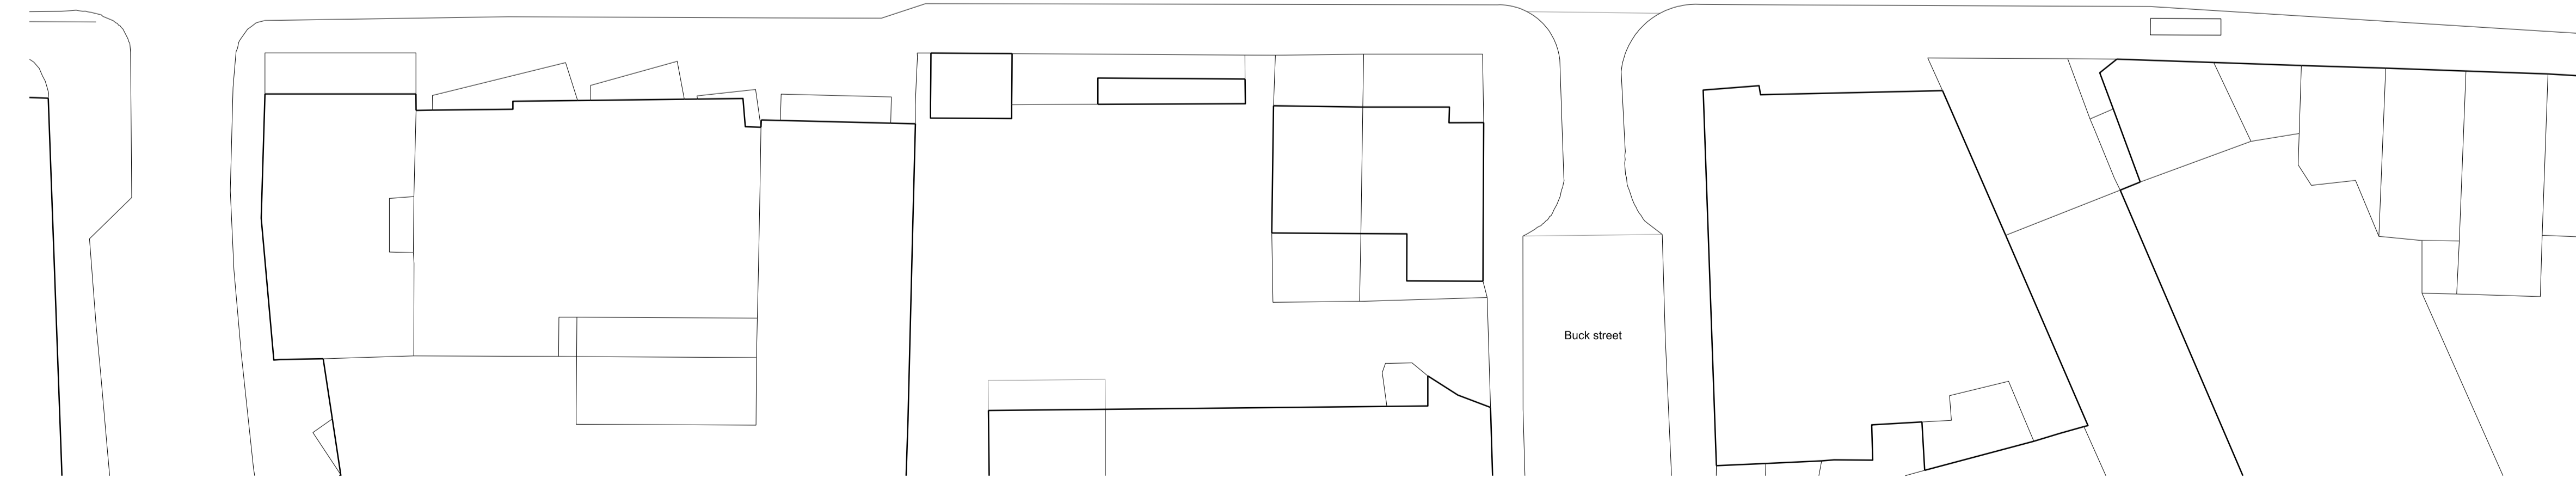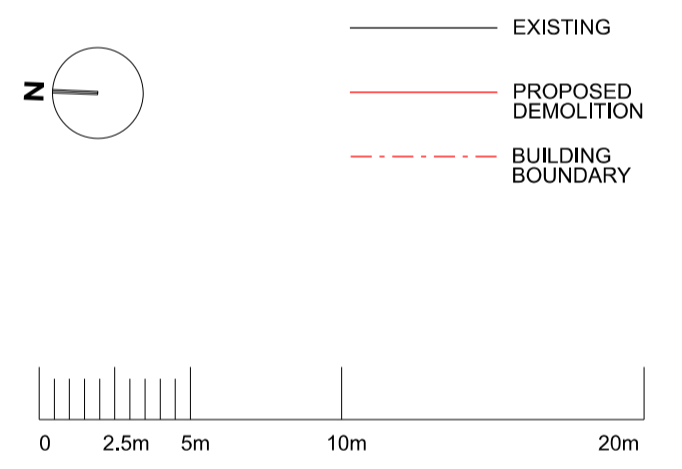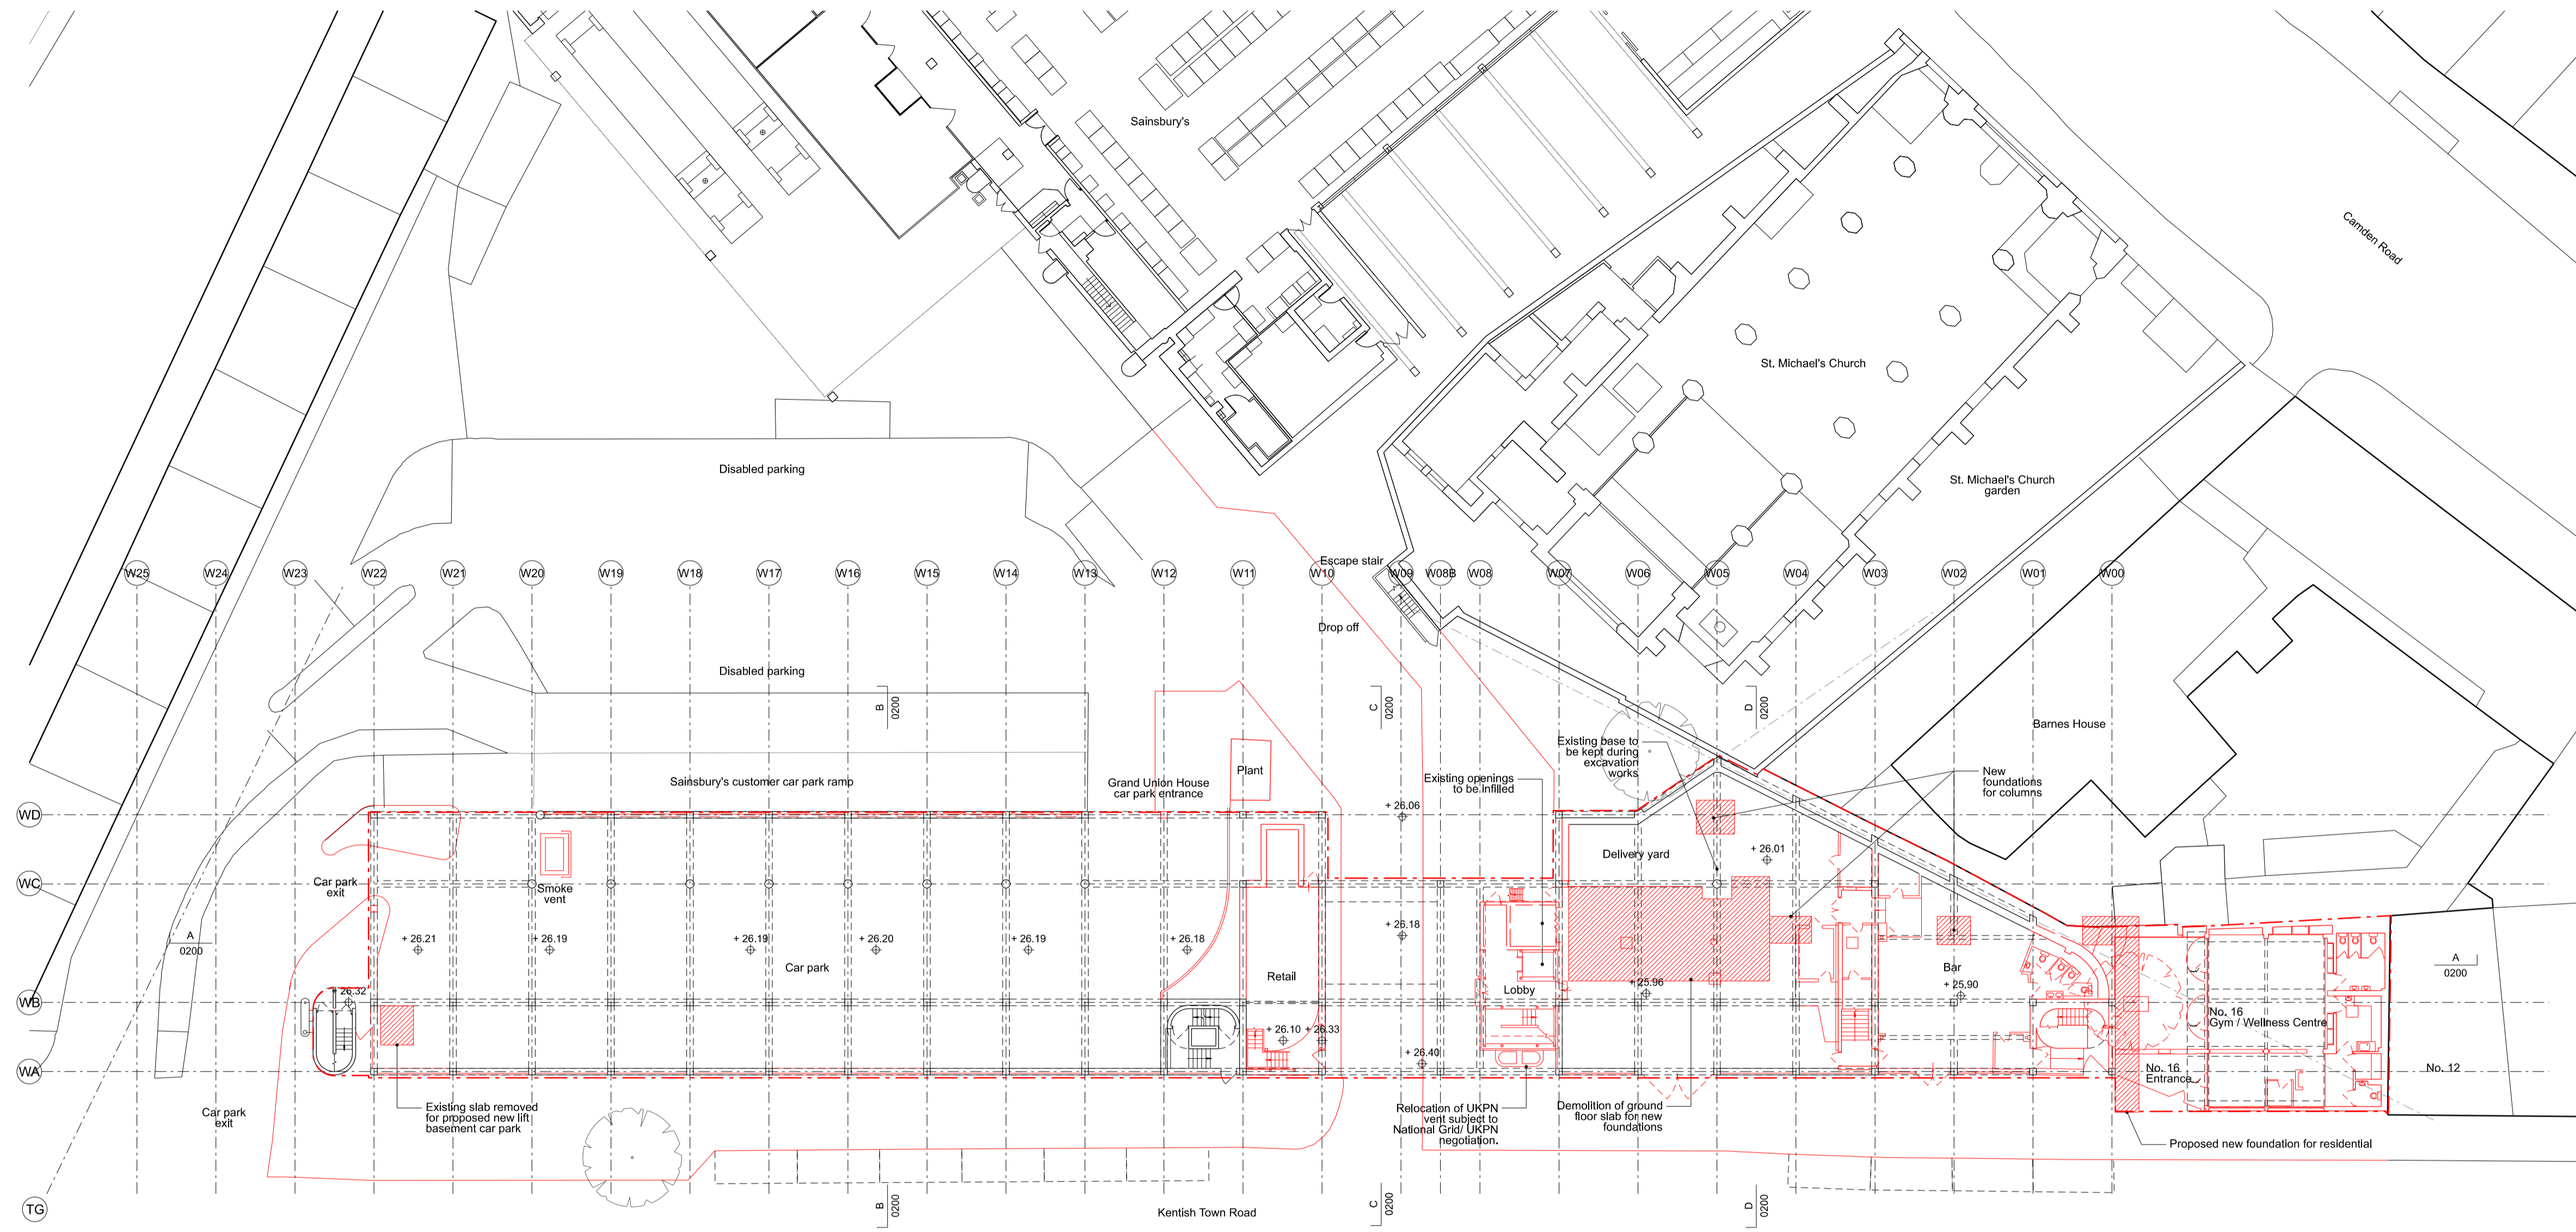

rev.	date	description	status
D1	03.02.21	Co-ordination	STAGE 2
P1	18.02.21	Planning	STAGE 2

6a architects


Repler House, 40 Lamb Conduit St, London WC1N 3LJ  
 +44(0)20 7242 5422 www.6a.co.uk post@6a.co.uk  
 Do not scale from drawings. All dimensions to be checked on site. Errors to be reported immediately to the architect. Please read in conjunction with all relevant architect's services, and structural engineers' drawings and specifications.  
 ©6a architects

Grand Union House


job	discipline	drawing	stage	revision
531	A	0100	2	P1

Existing Ground Floor Plan


scale	date	status	drawn	checked
1:250	[A1] 18.02.21	STAGE 2	LH	MK

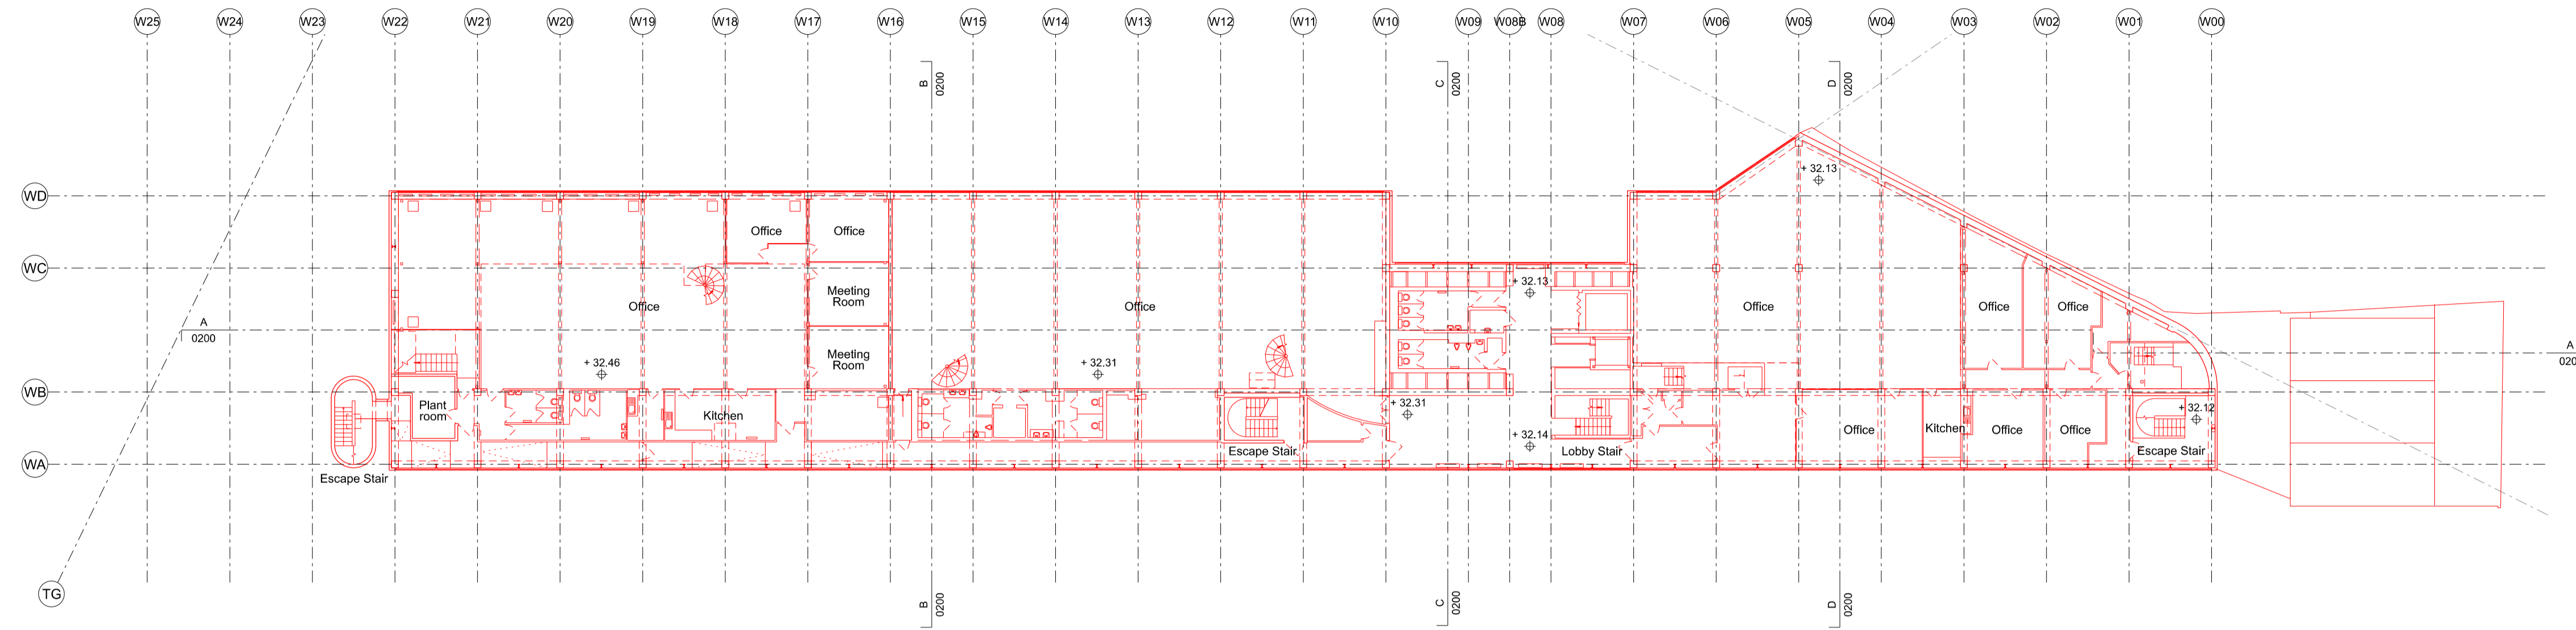

2 EXISTING FIRST FLOOR  
SCALE 1:500@A3

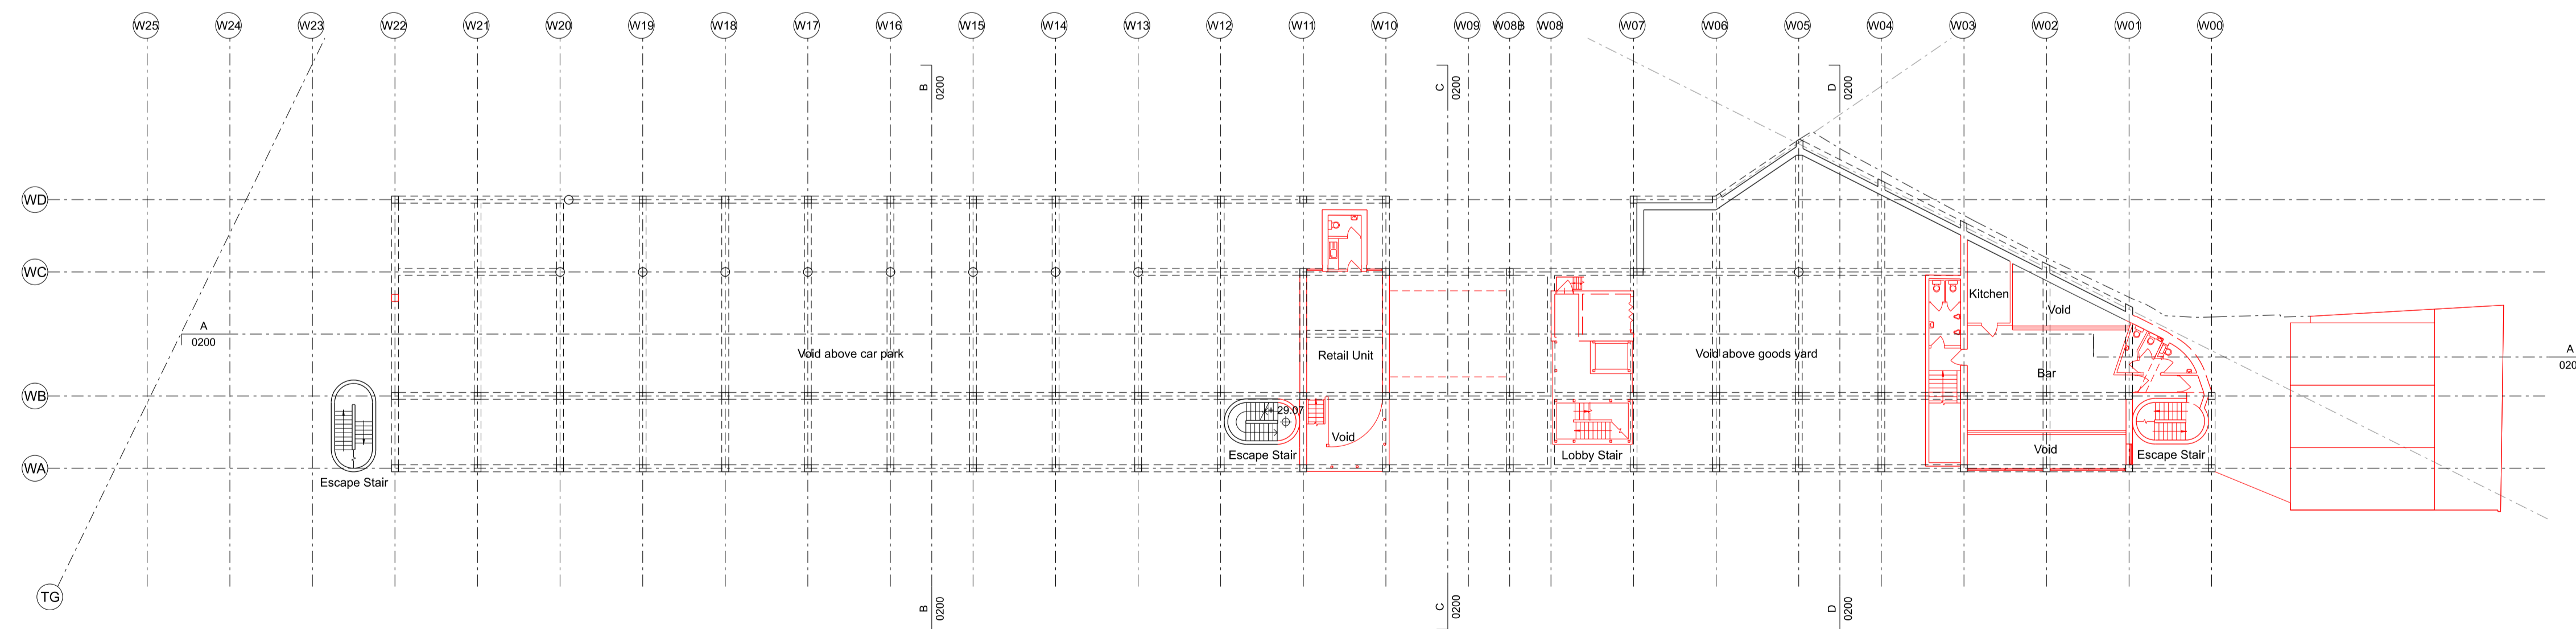

1 EXISTING MEZZANINE FLOOR  
SCALE 1:500@A3

 

rev.	date	description	status
D1	03.02.21	Co-ordination	STAGE 2
P1	18.02.21	Planning	STAGE 2

6a architects


Repler House, 40 Lamb's Conduit St, London WC1N 3LJ  
+44(0)20 7242 5422 www.6a.co.uk post@6a.co.uk  
Do not scale from drawings. All dimensions to be checked on site. Errors to be reported immediately to the architect. Please read in conjunction with all relevant architect's, services, and structural engineers' drawings and specifications.  
©6a architects

Grand Union House


job	discipline	drawing	stage	revision
531	A	0101	1	P1

Existing Mezzanine and First Floor


scale	date	status	drawn	checked
1:250	[A1] 18.02.21	STAGE 2	LH	MK

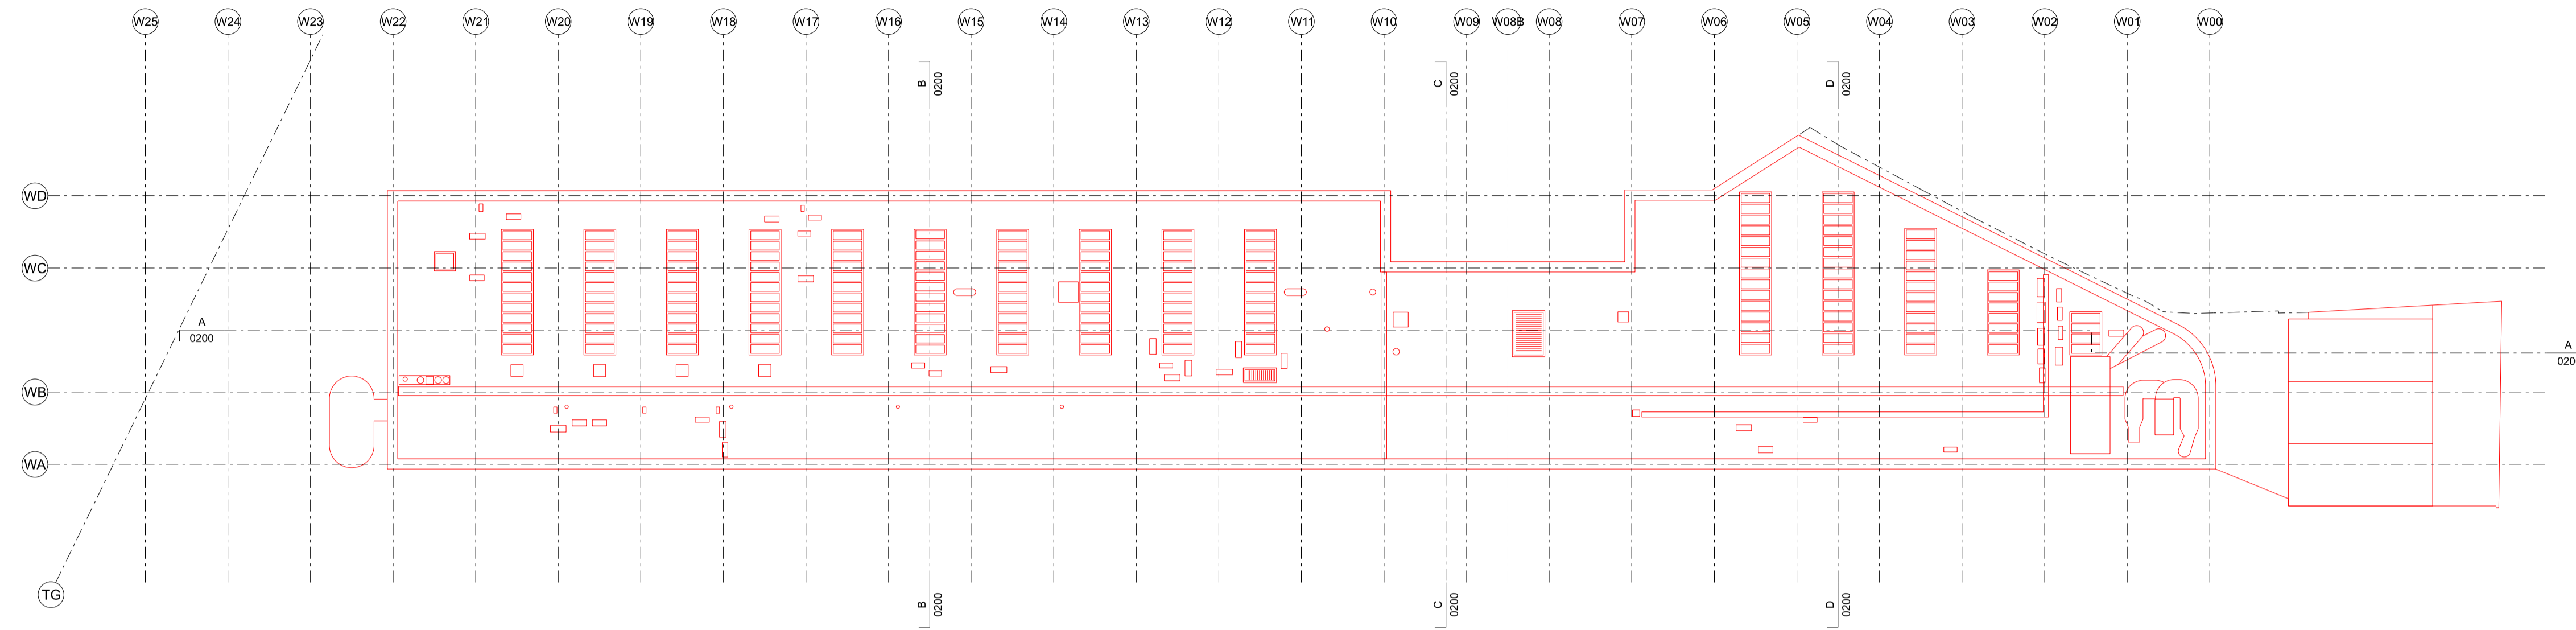

2 EXISTING ROOF  
SCALE 1:500@A3

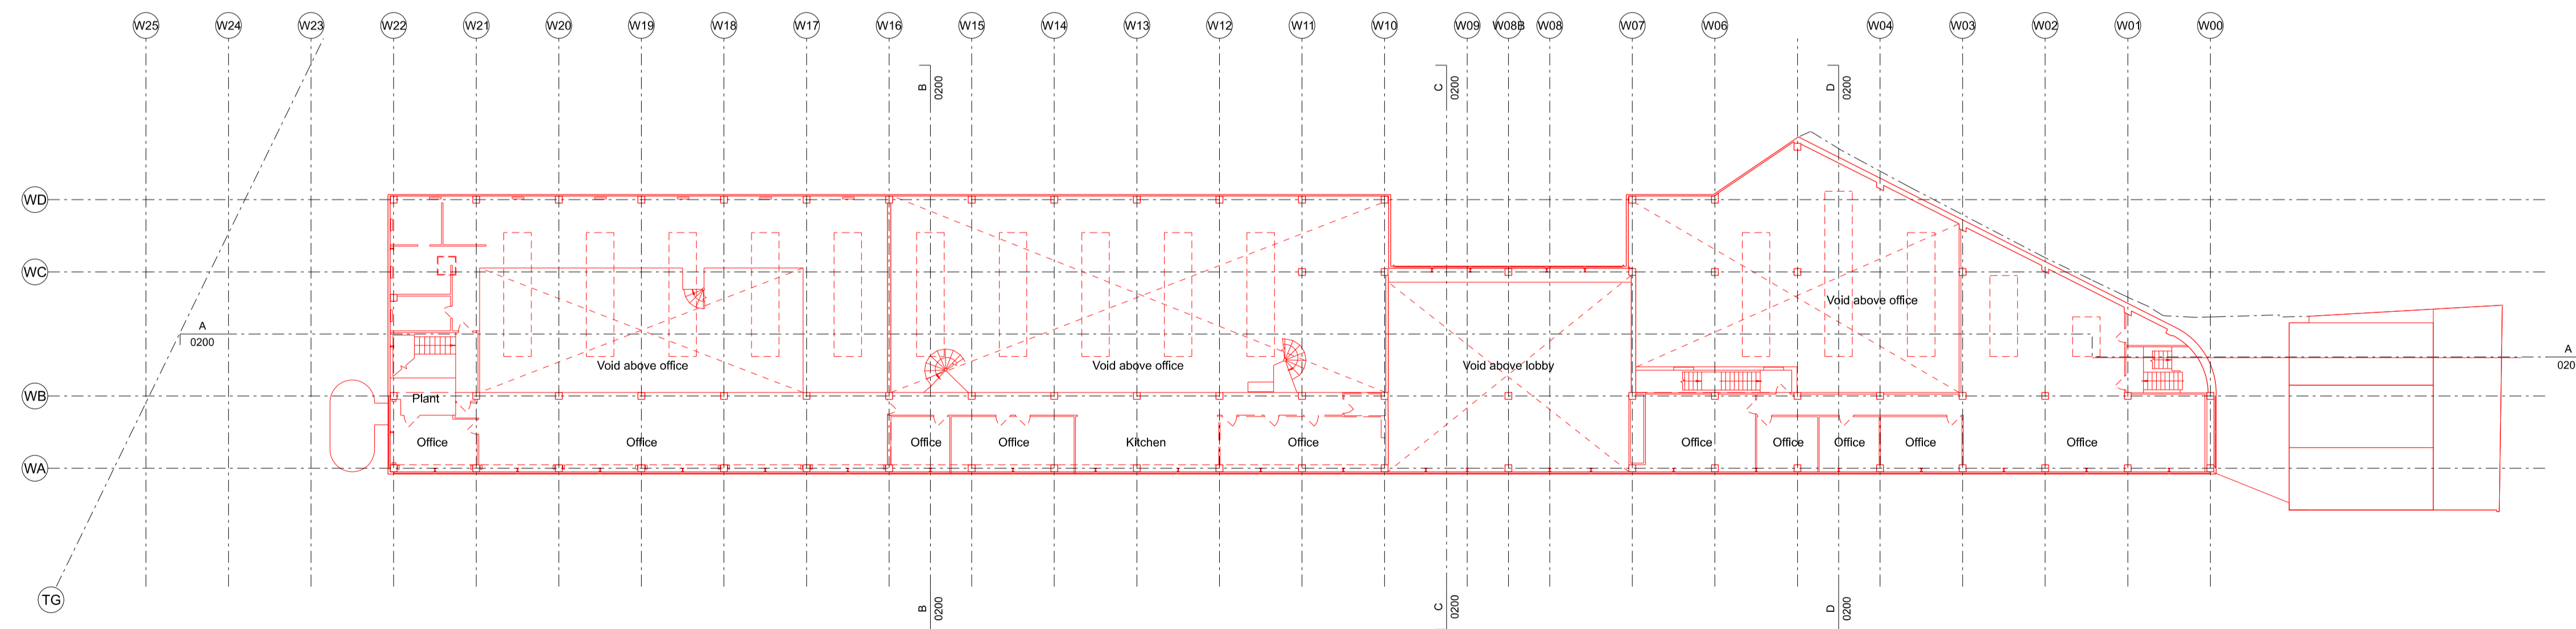

1 EXISTING SECOND FLOOR  
SCALE 1:500@A3

 

rev.	date	description	status
D1	03.02.21	Co-ordination	STAGE 2
P1	18.02.21	Planning	STAGE 2

6a architects

Repler House, 40 Lambeth Conduit St, London WC1N 3LJ  
+44(0)20 7242 5422 www.6a.co.uk post@6a.co.uk  
Do not scale from drawings. All dimensions to be checked on site. Errors to be reported immediately to the architect. Please read in conjunction with all relevant architect's, services, and structural engineers' drawings and specifications.  
©6a architects

Grand Union House


job	discipline	drawing	stage	revision
531	A	0102	2	P1

Existing Second Floor & Roof


scale	date	status	drawn	checked
1:250	[A1] 18.02.21	STAGE 2	LH	MK

Notes


N.B. Roof line and car park shown indicative only.

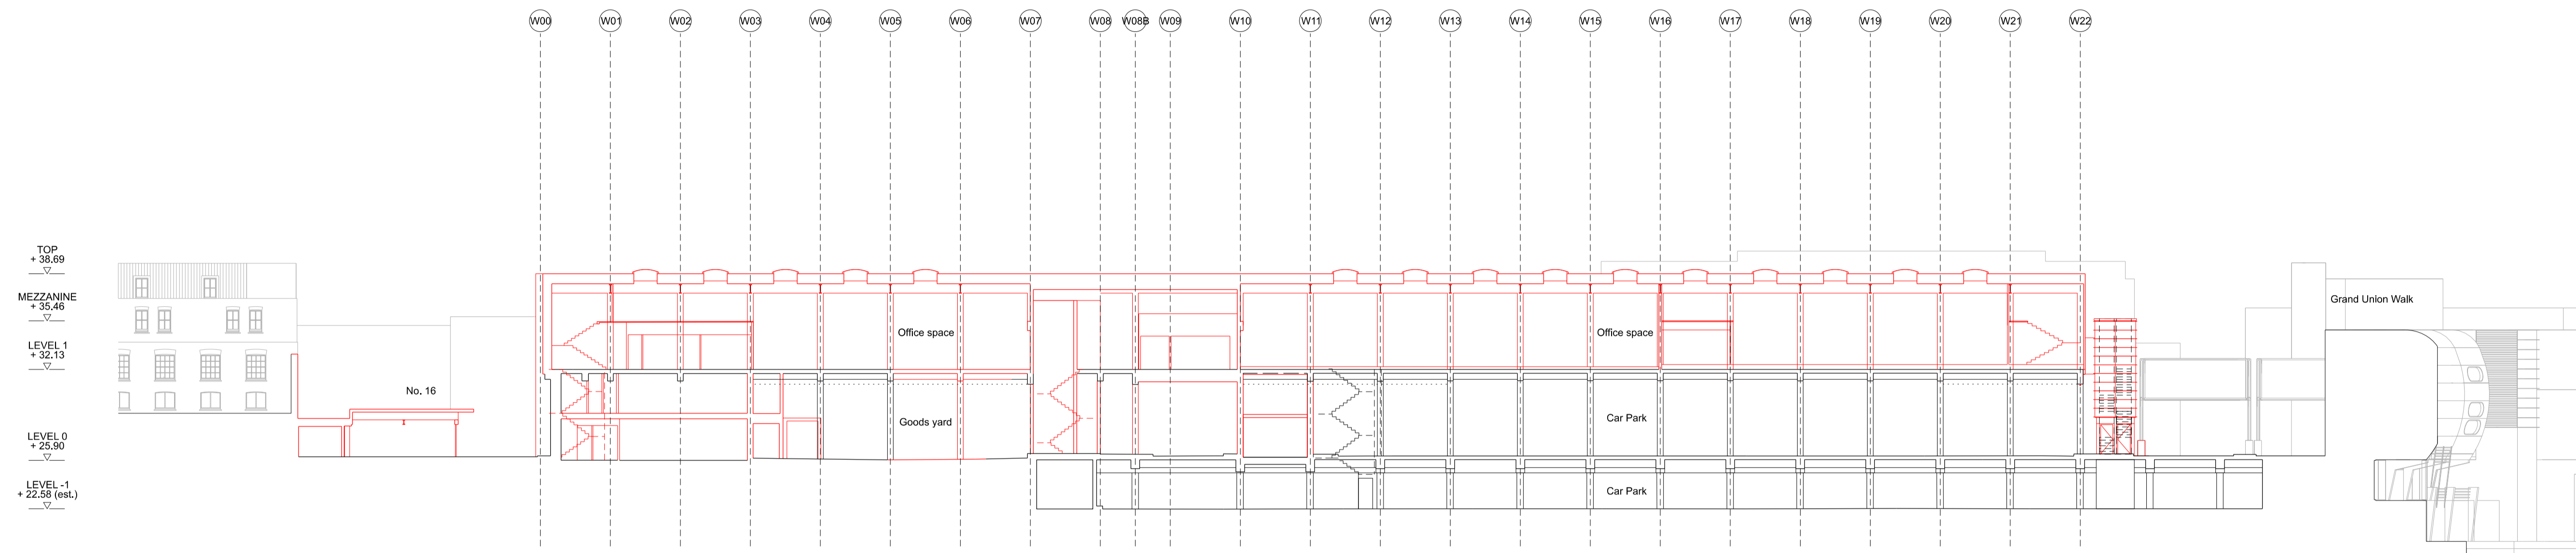

1 EXISTING SECTION AA  
SCALE 1:500 @ A3

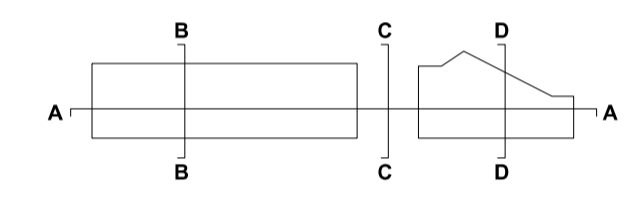

EXISTING  
PROPOSED DEMOLITION

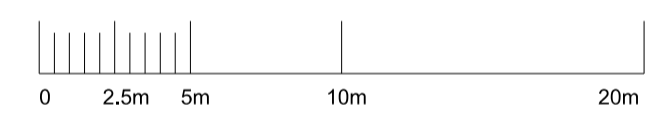

rev.	date	description	status
D1	03.02.21	Co-ordination	STAGE 2
P1	18.02.21	Planning	STAGE 2

6a architects


Repler House, 40 Lambes Conduit St, London WC1N 3LJ  
+44(0)20 7242 5422 www.6a.co.uk post@6a.co.uk  
Do not scale from drawings. All dimensions to be checked on site. Errors to be reported immediately to the architect. Please read in conjunction with all relevant architect's, services, and structural engineers' drawings and specifications.  
©6a architects

Grand Union House


job	discipline	drawing	stage	revision
531	A	0200	2	P1

Existing Sections AA, BB, CC, DD


scale	date	status	drawn	checked
1:250	[A1]	18.02.21	STAGE 2	LH MK

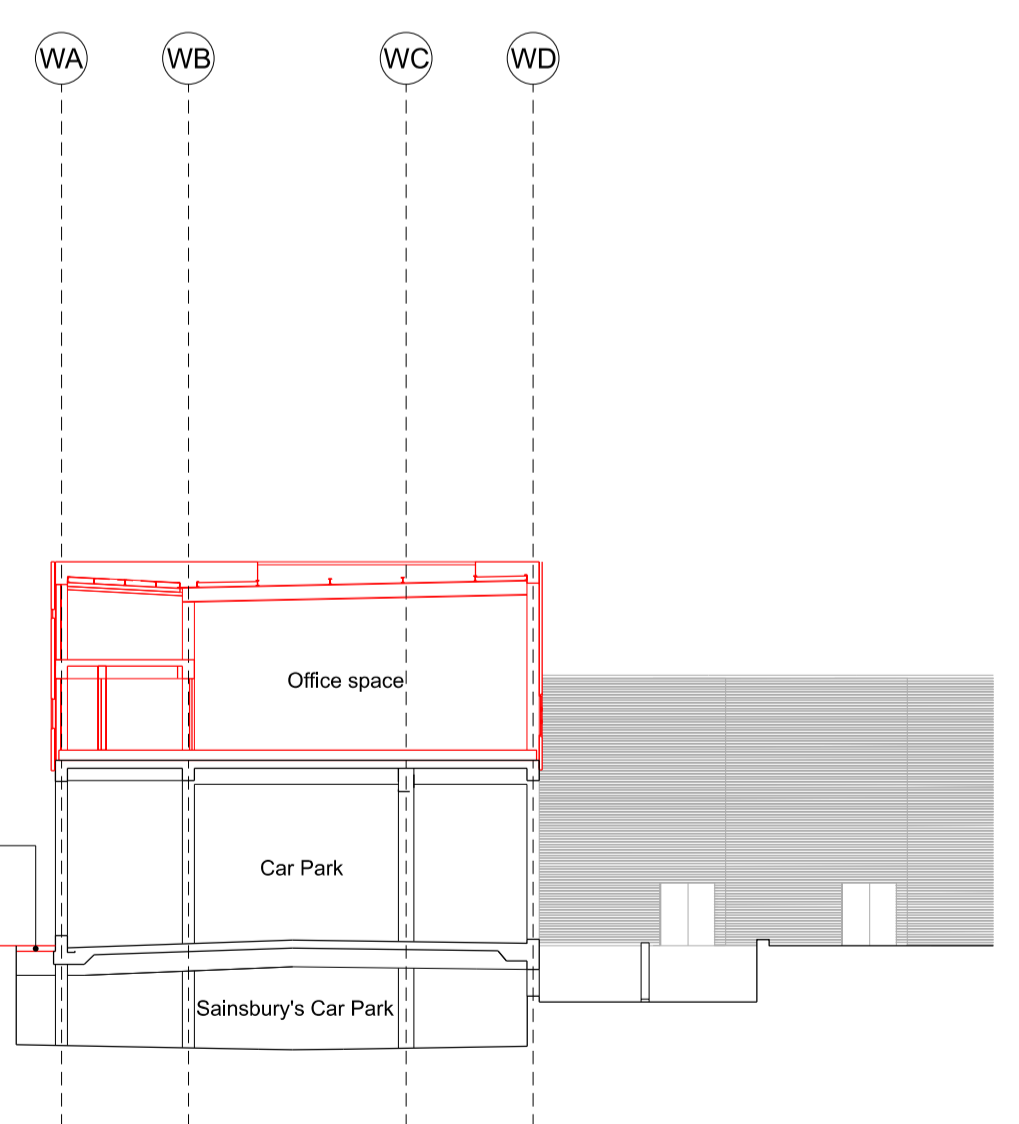


2 EXISTING SECTION BB  
SCALE 1:500 @ A3

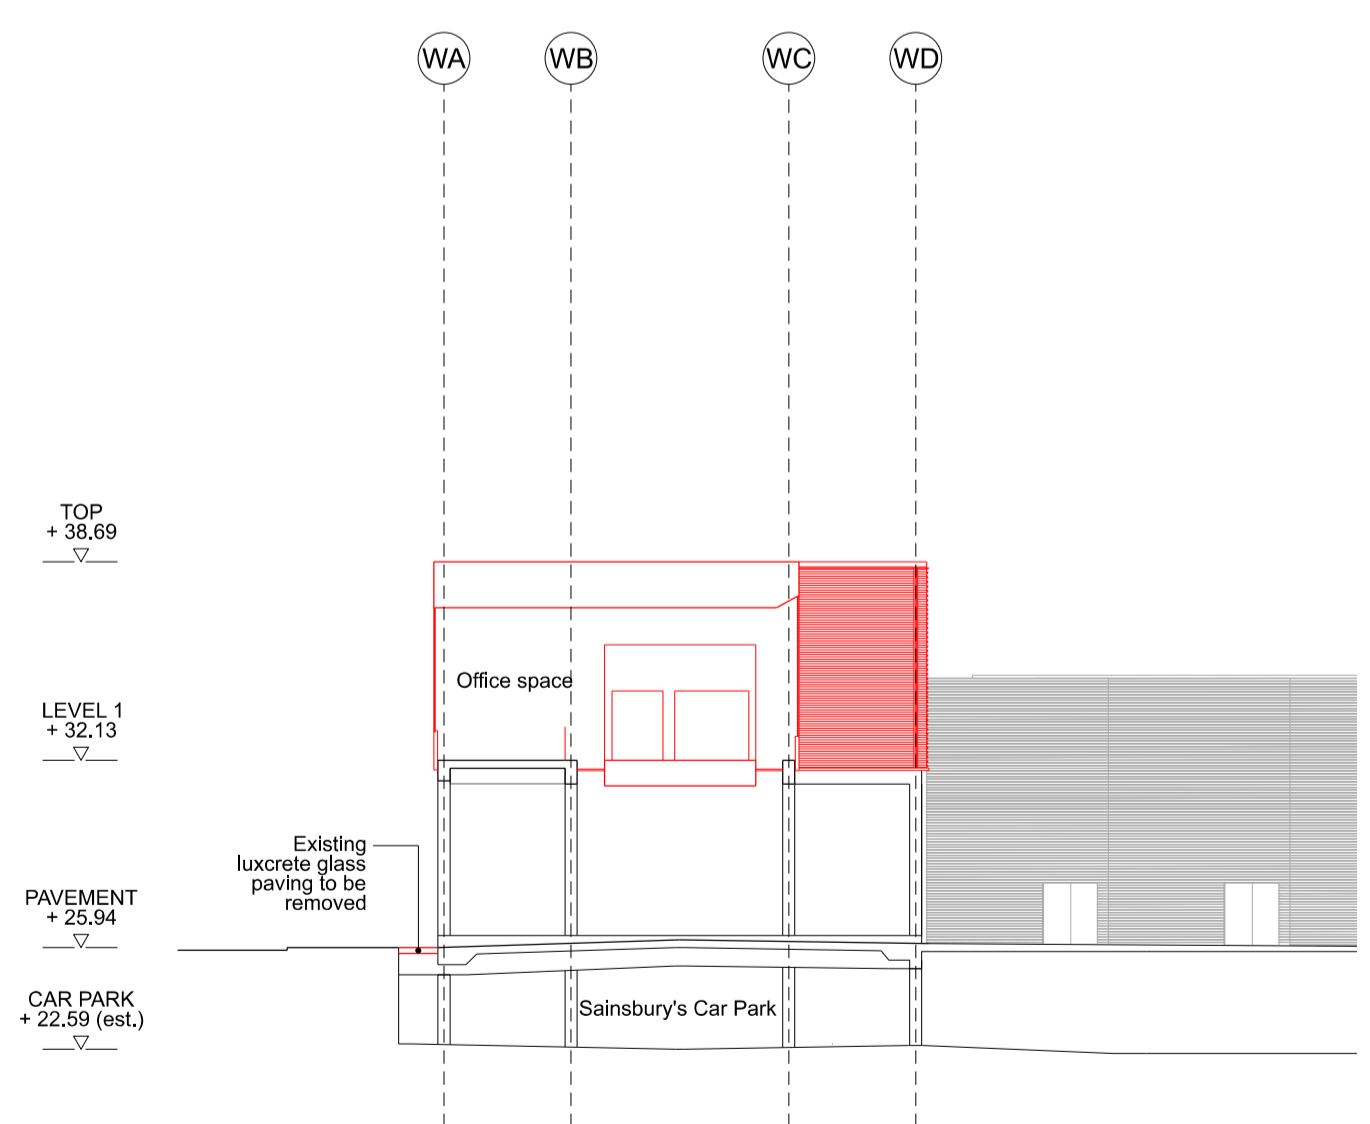

3 EXISTING SECTION CC  
SCALE 1:500 @ A3


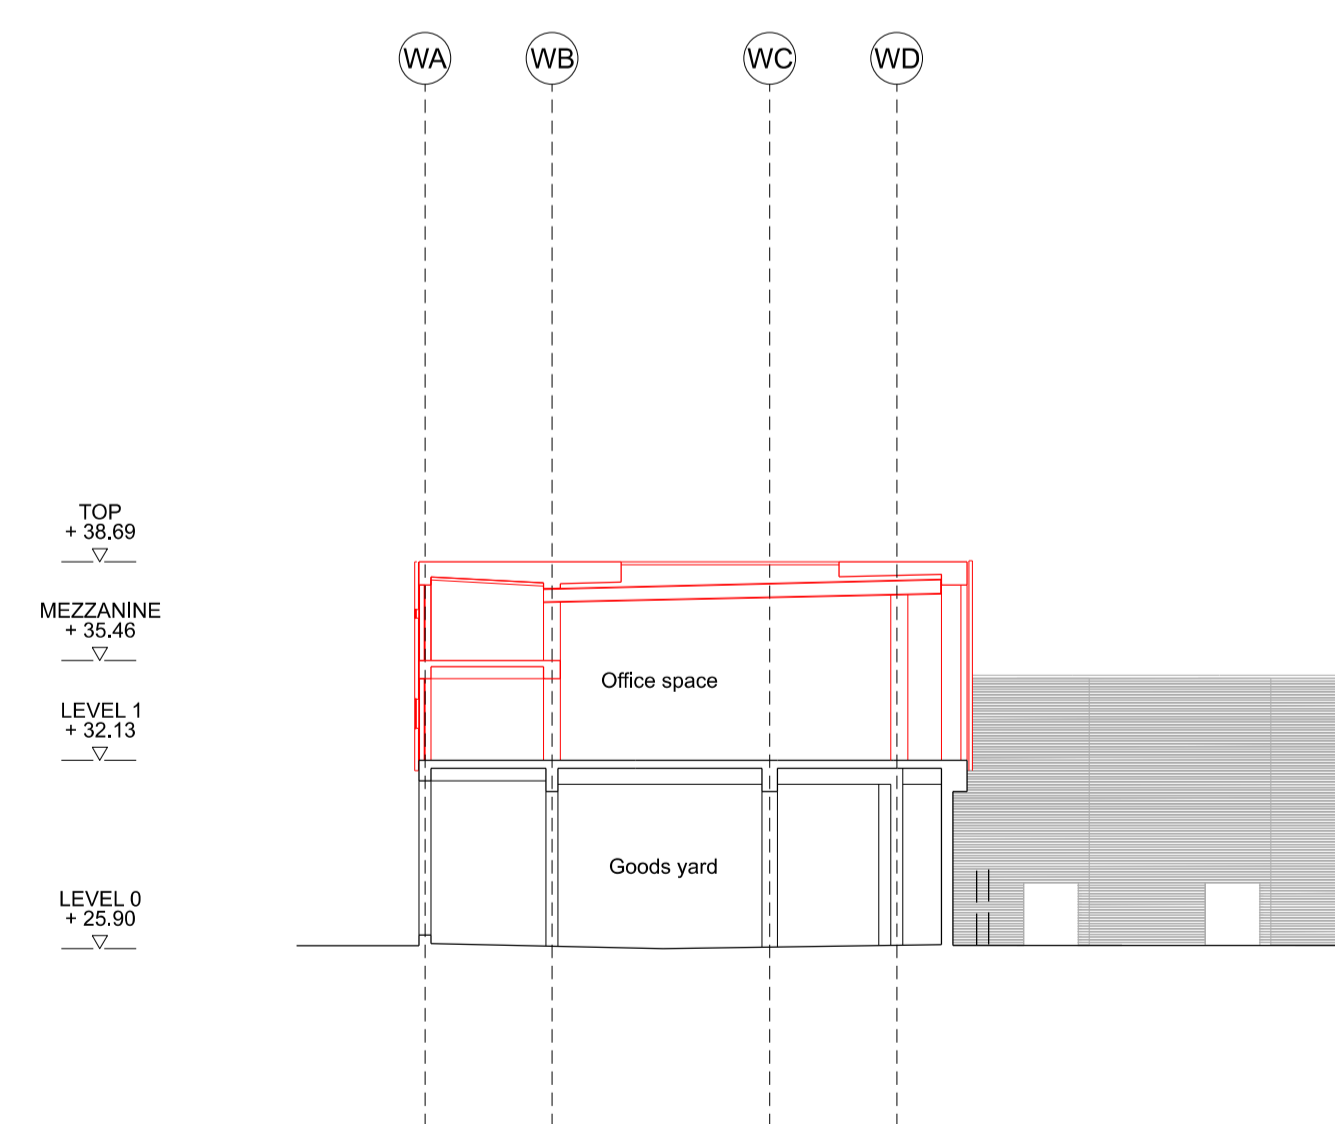


4 EXISTING SECTION DD  
SCALE 1:500 @ A3

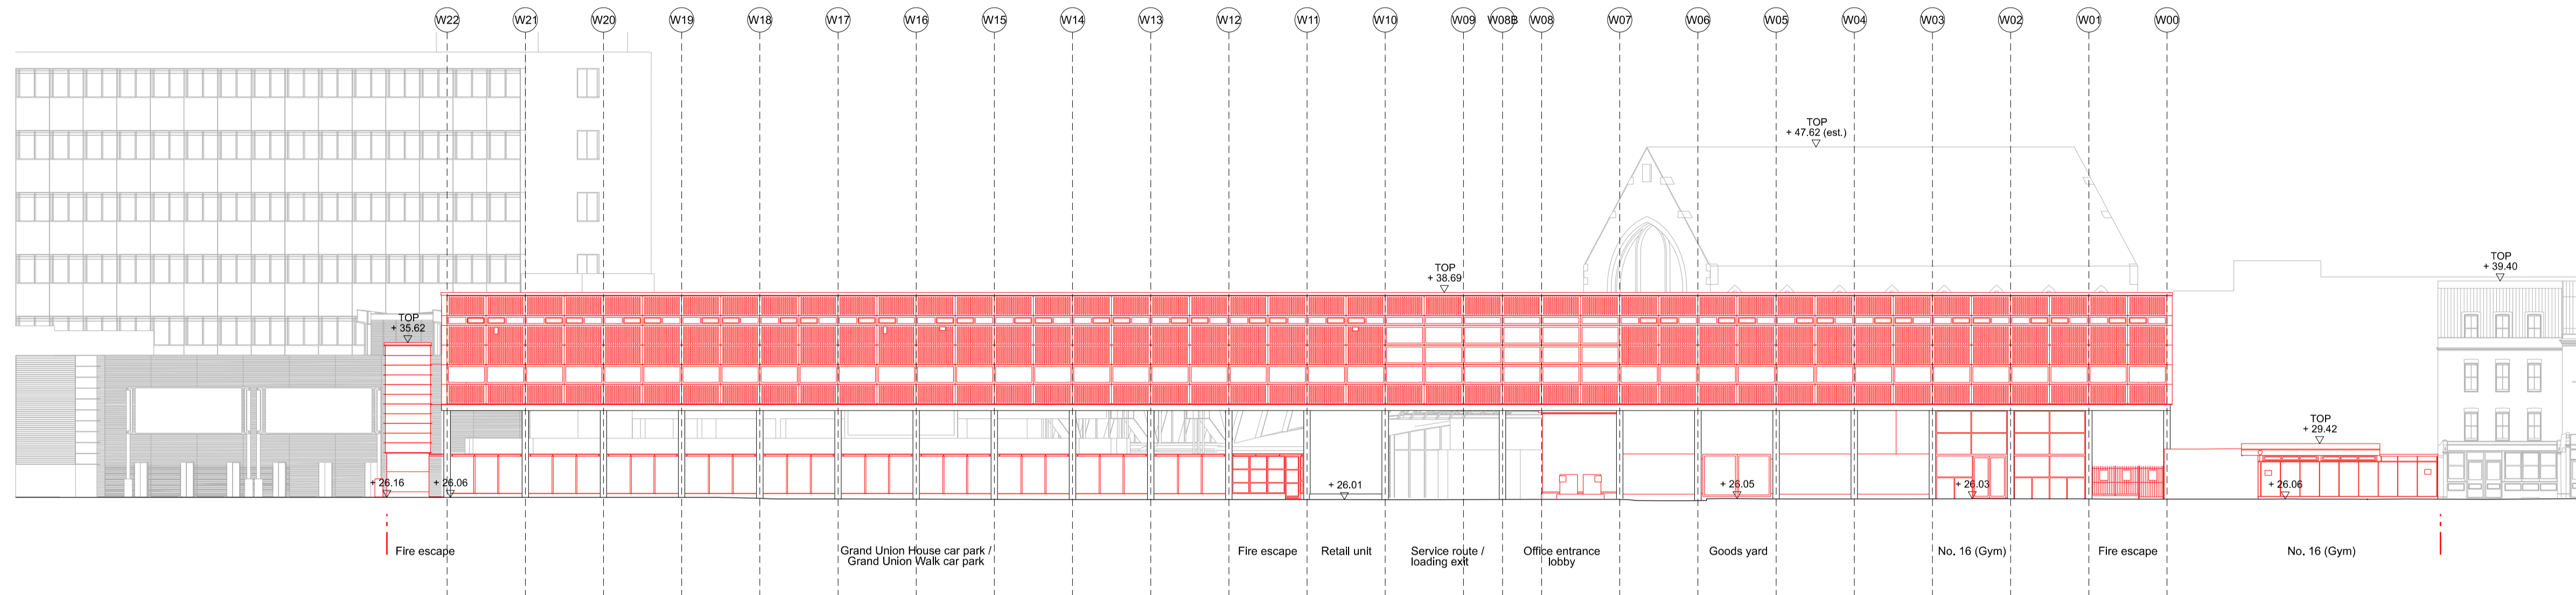

1 EXISTING WEST ELEVATION  
SCALE 1:500 @ A3

— EXISTING  
— PROPOSED DEMOLITION

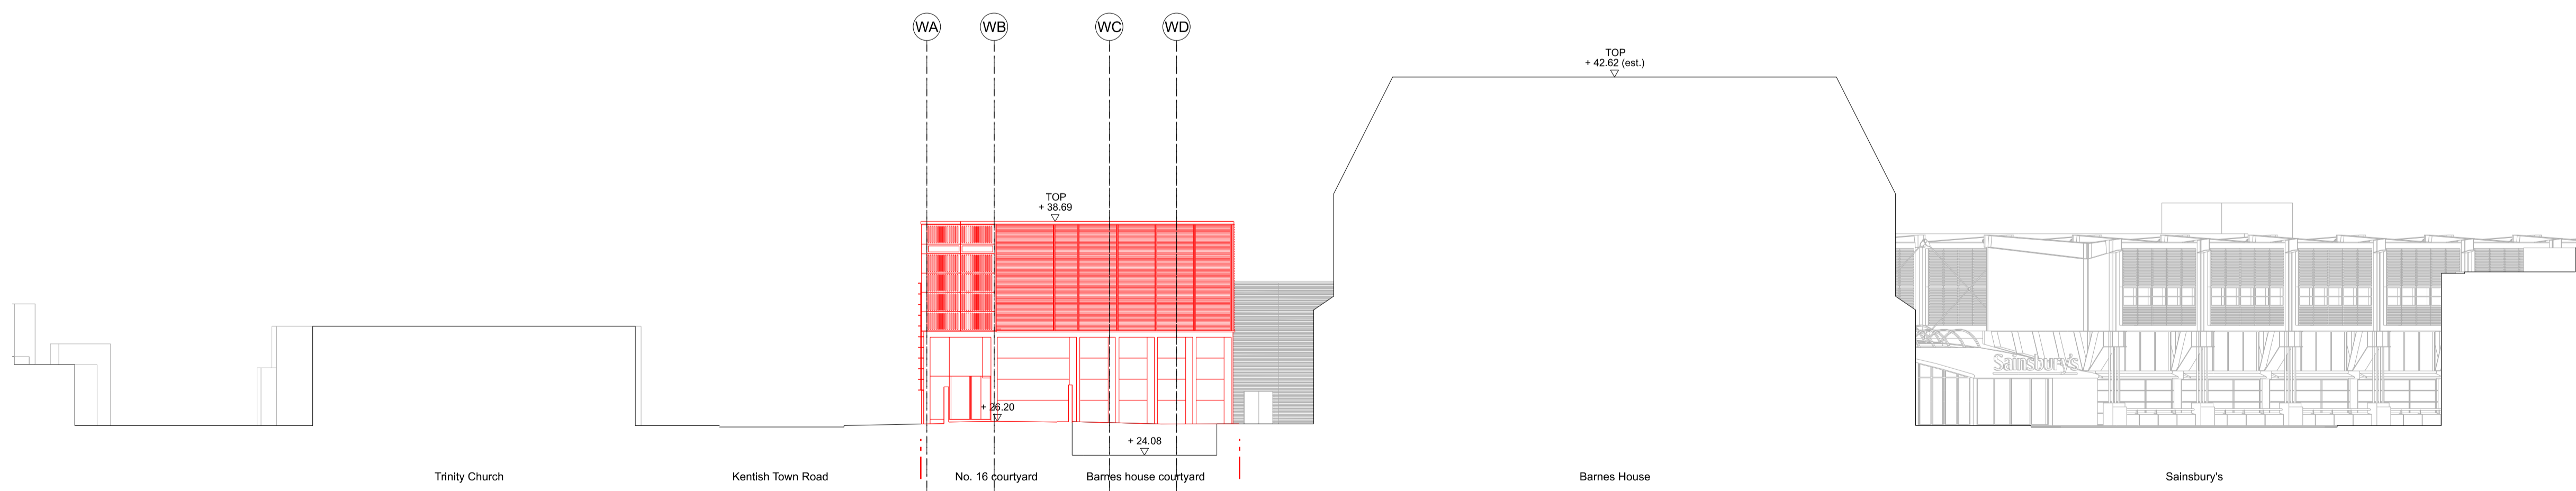 

2 EXISTING SOUTH ELEVATION  
SCALE 1:500 @ A3

rev.	date	description	status
D1	03.02.21	Co-ordination	STAGE 2
P1	18.02.21	Planning	STAGE 2

6a architects

Repler House, 40 Lamb Conduit St, London WC1N 3LJ  
+44(0)20 7242 5422 www.6a.co.uk post@6a.co.uk

Do not scale from drawings. All dimensions to be checked on site. Errors to be reported immediately to the architect. Please read in conjunction with all relevant architect's, services, and structural engineers' drawings and specifications.


©6a architects

Grand Union House

job	discipline	drawing	stage	revision
531	A	0300	2	P1



Existing West & South Elevations

scale	date	status	drawn	checked
1:250	[A1]	18.02.2021	STAGE 2	LH MK

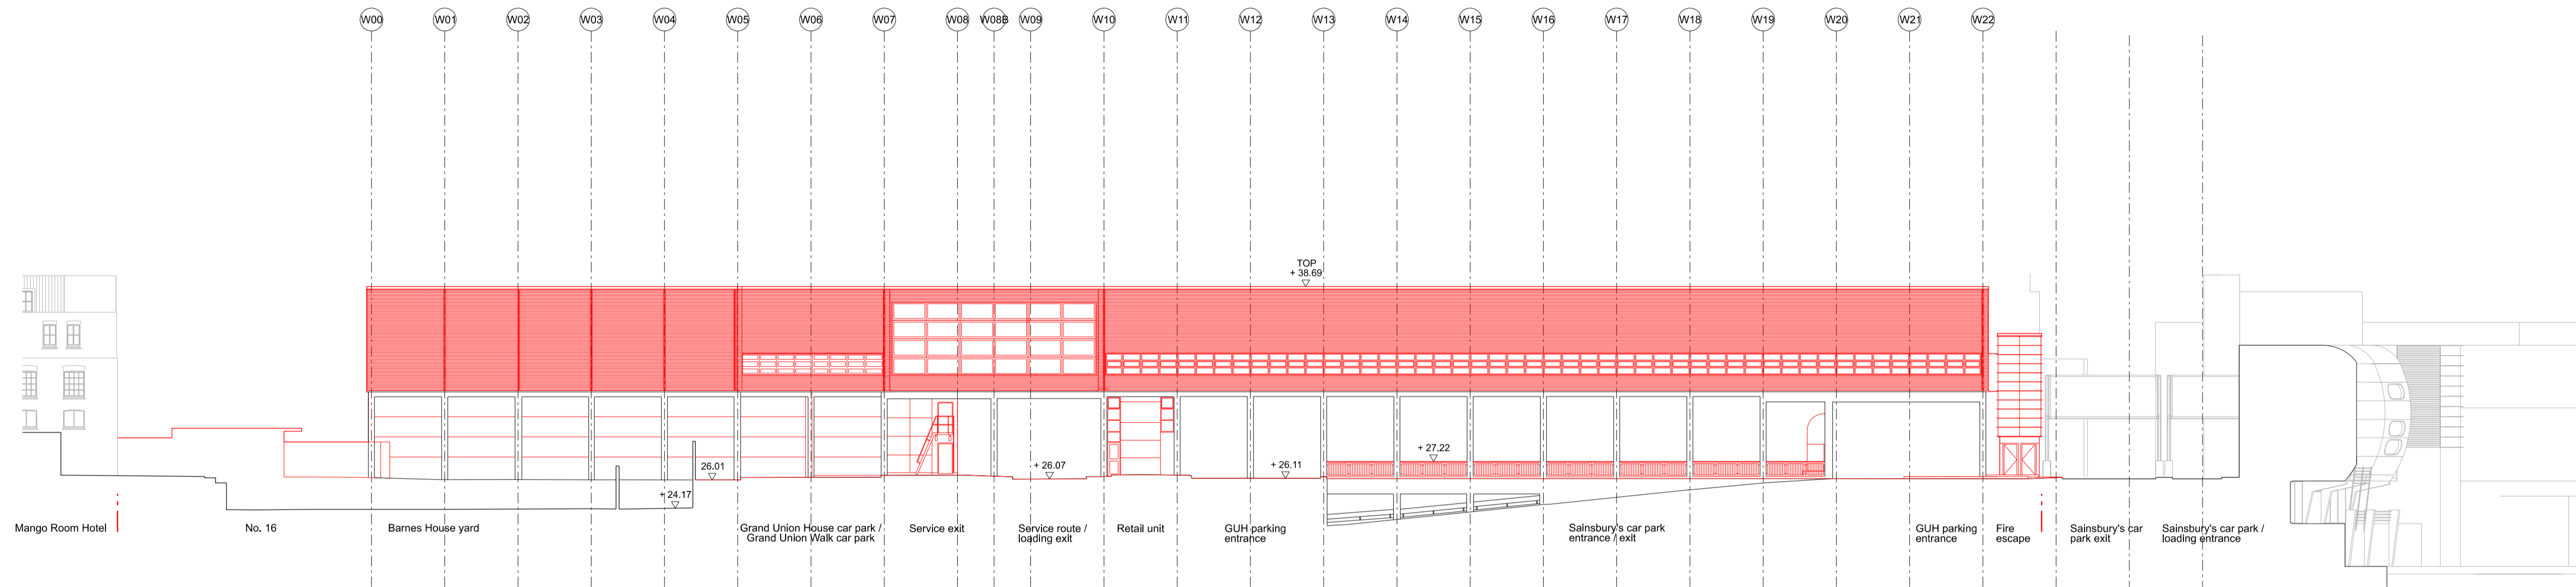

1  
0310 EXISTING WEST ELEVATION  
SCALE 1:500 @ A3

— EXISTING  
— PROPOSED DEMOLITION

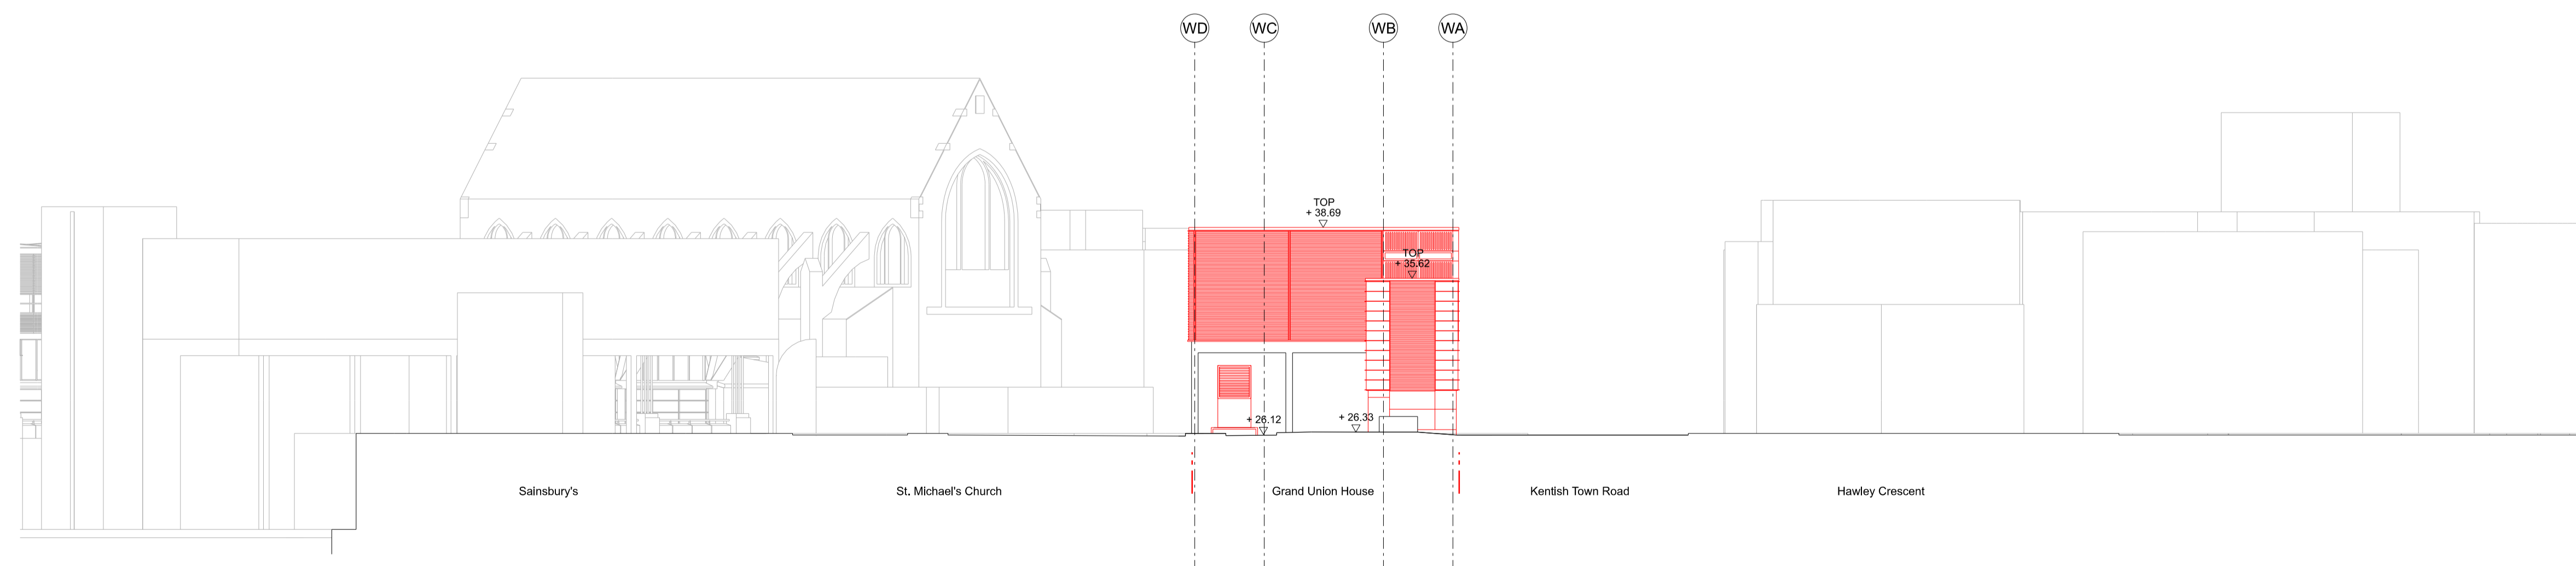 

2  
0310 EXISTING SOUTH ELEVATION  
SCALE 1:500 @ A3

rev.	date	description	status
D1	03.02.21	Co-ordination	STAGE 2
P1	18.02.21	Planning	STAGE 2

6a architects

Repler House, 40 Lamb's Conduit St, London WC1N 3LJ  
+44(0)20 7242 5422 www.6a.co.uk post@6a.co.uk  
Do not scale from drawings. All dimensions to be checked on site. Errors to be reported immediately to the architect. Please read in conjunction with all relevant architect's, services, and structural engineers' drawings and specifications.  
©6a architects

Grand Union House

job	discipline	drawing	stage	revision
531	A	0310	2	P1

Existing East & North Elevations

scale	date	status	drawn	checked
1:250 [A1]	18.02.21	STAGE 2	LH	MK