

rev.	date	description	status
D1	25.01.21	Co-ordination	STAGE 2
P1	18.02.21	Planning	STAGE 2

6a architects

Repler House, 40 Lamb's Conduit St, London WC1N 3LJ  
 +44(0)20 7242 5422 www.6a.co.uk post@6a.co.uk  
 Do not scale from drawings. All dimensions to be checked on site. Errors to be reported immediately to the architect. Please read in conjunction with all relevant architect's, services, and structural engineers' drawings and specifications.  
 ©6a architects

Grand Union House



job	discipline	drawing	stage	revision
531	A	1005	2	P1

Proposed Location Plan

scale	date	status	drawn	checked
1:625 [A1]	18.02.21	STAGE 2	LH	MK

Notes

Please read in conjunction with proposed landscape plans by the landscape designer.

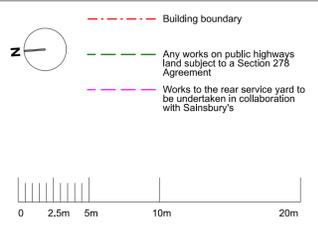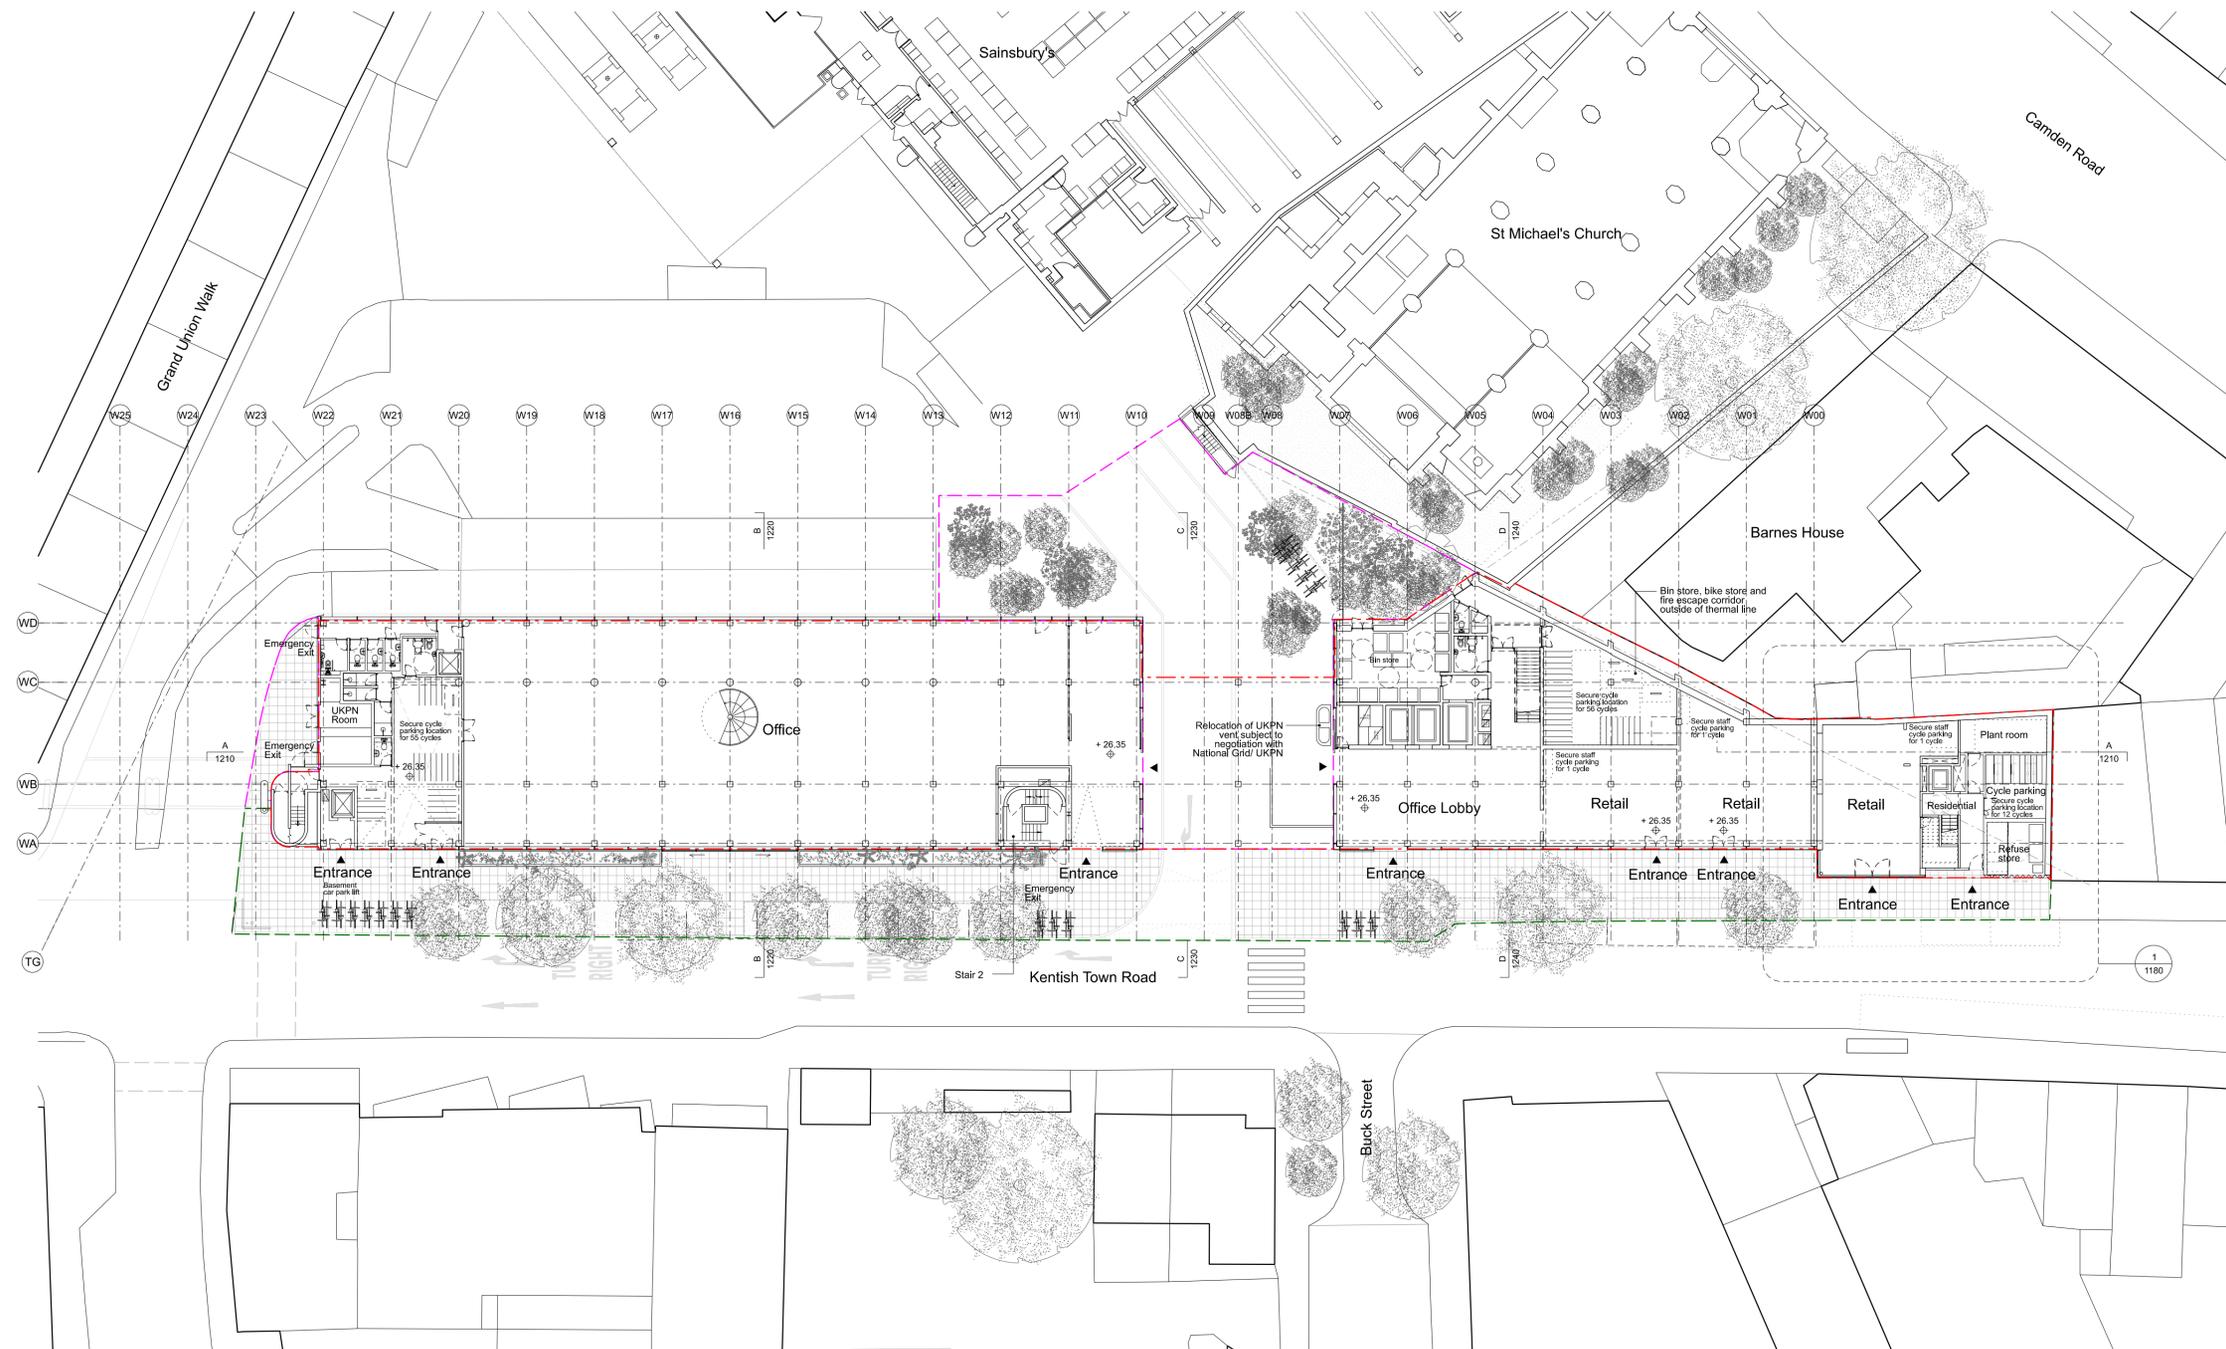

rev.	date	description	status
D1	30.11.20	Information	PRELIMINARY
D2	19.01.21	Co-ordination	STAGE 2
D3	02.02.21	Co-ordination	STAGE 2
P1	18.02.21	Planning	STAGE 2

6a architects

Rapier House, 40 Lamb Conduit St, London WC1N 3LJ  
 +44(0)20 7242 5422 www.6a.co.uk post@6a.co.uk  
 Do not scale from drawings. All dimensions to be checked on site. Errors to be reported immediately to the architect. Please read in conjunction with all relevant architect's, services, and structural engineers' drawings and specifications.  
 ©6a architects


1 PROPOSED GROUND FLOOR  
 1100 SCALE 1:500 @ A3

Grand Union House


job	discipline	drawing	stage	revision
531	A	1100	2	P1

Proposed Ground Floor Plan


scale	date	status	drawn	checked
1:250	[A1] 18.02.21	STAGE 2	LH	MK

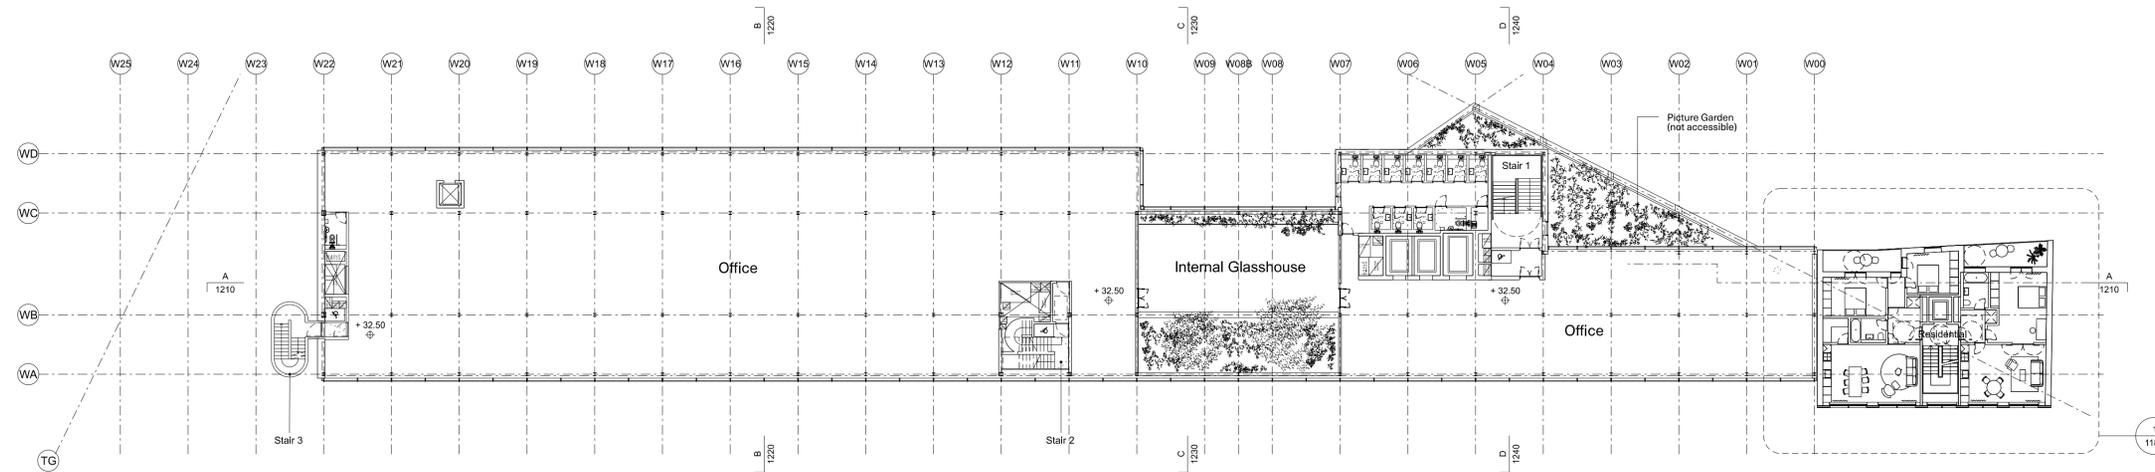

2 PROPOSED FIRST FLOOR  
SCALE 1:500 @ A3

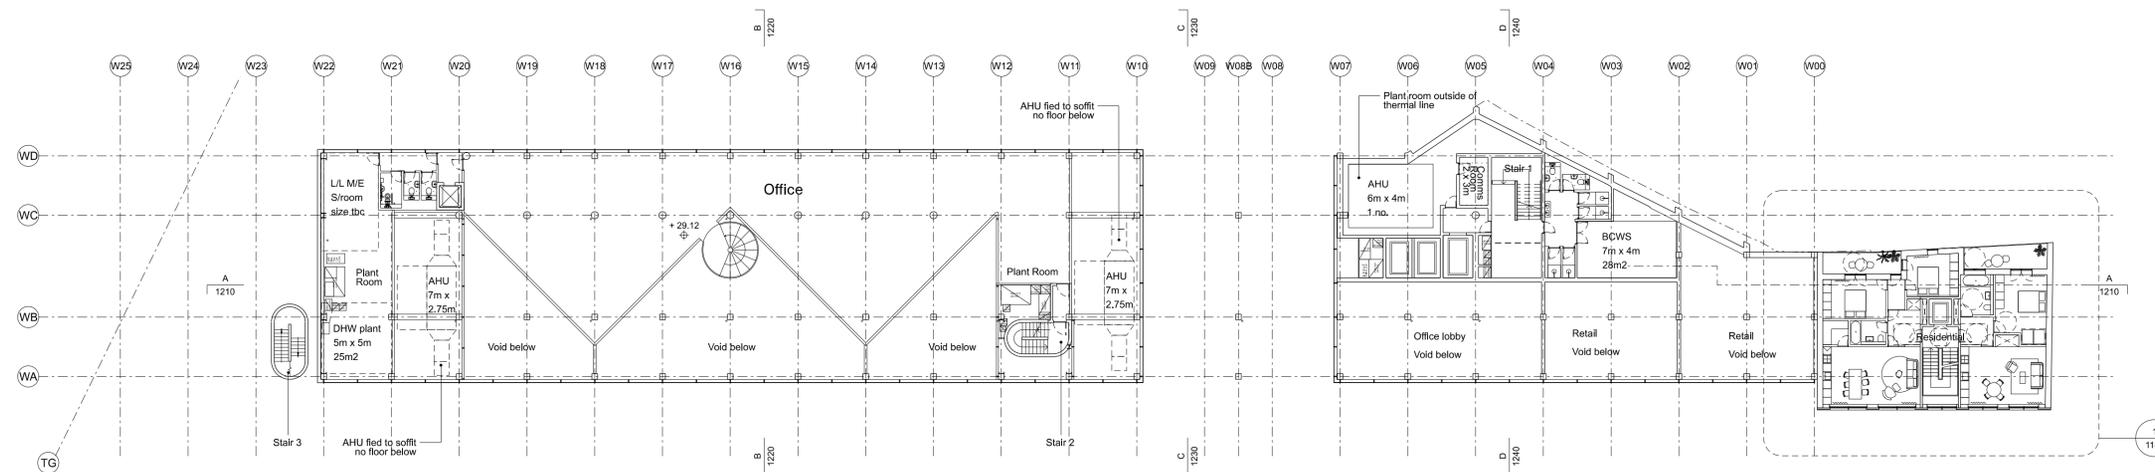

1 PROPOSED MEZZANINE FLOOR  
SCALE 1:500 @ A3

 

rev.	date	description	status
D1	30.11.20	Information	PRELIMINARY
D2	19.01.21	Co-ordination	STAGE 2
D3	02.02.21	Co-ordination	STAGE 2
P1	18.02.21	Planning	STAGE 2

6a architects


Rapier House, 40 Lamb Conduit St, London WC1N 3LJ  
+44(0)20 7242 5422 www.6a.co.uk post@6a.co.uk  
Do not scale from drawings. All dimensions to be checked on site. Errors to be reported immediately to the architect. Please read in conjunction with all relevant architect's, services, and structural engineers' drawings and specifications.  
©6a architects

Grand Union House


job	discipline	drawing	stage	revision
531	A	1101	2	P1

Proposed Mezzanine & First Floor


scale	date	status	drawn	checked
1:250	[A1] 18.02.21	STAGE 2	LH	MK

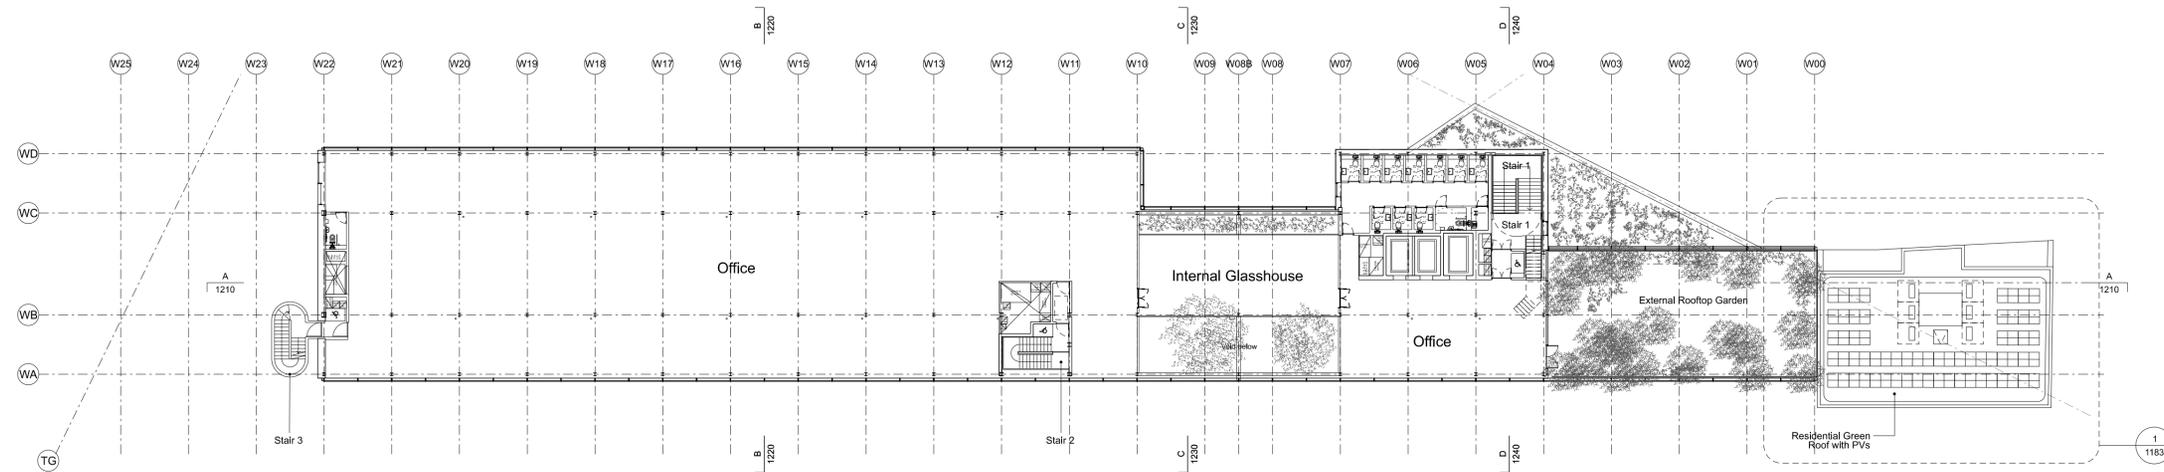

2 PROPOSED THIRD FLOOR  
SCALE 1:500 @ A3

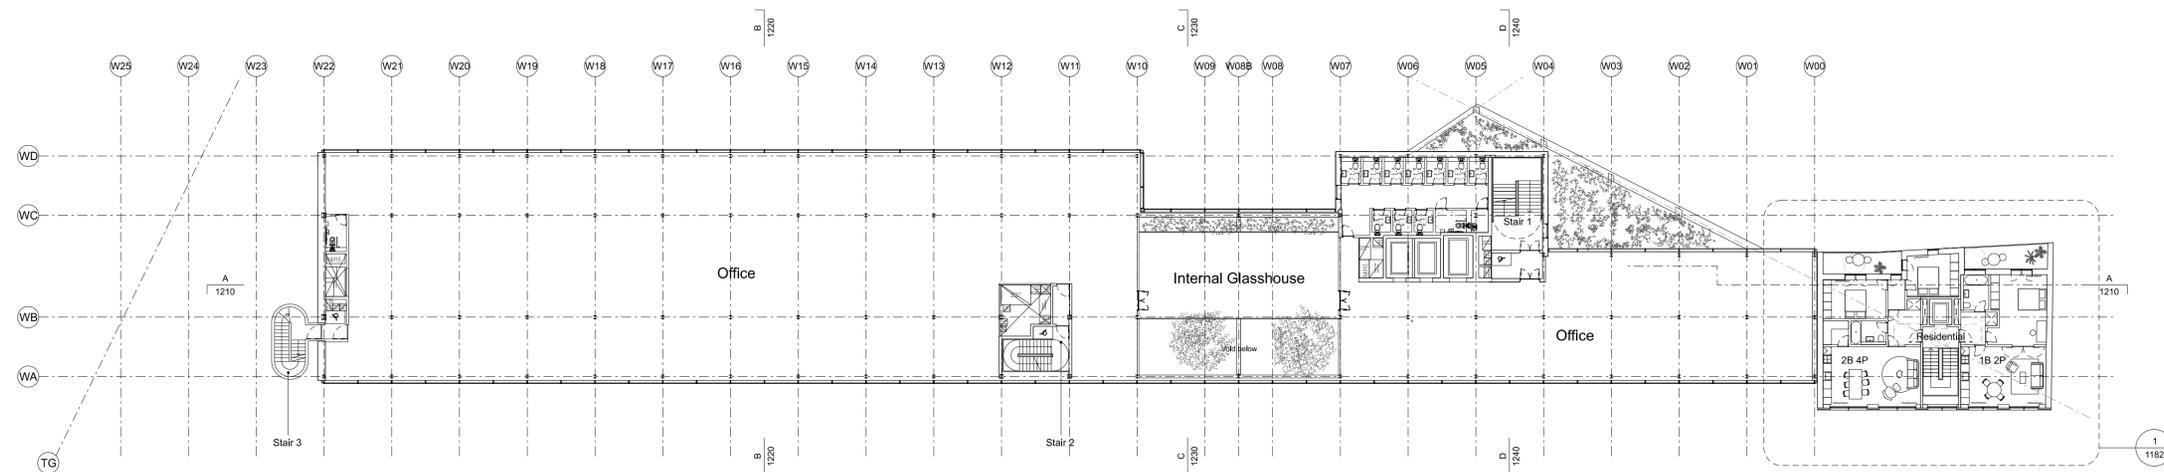

1 PROPOSED SECOND FLOOR  
SCALE 1:500 @ A3

 

rev.	date	description	status
D1	18.01.21	Information	PRELIMINARY
P1	18.02.21	Planning	STAGE 2

6a architects

Repler House, 40 Lambeth Conduit St, London WC1N 3LJ  
+44(0)20 7242 5422 www.6a.co.uk post@6a.co.uk  
Do not scale from drawings. All dimensions to be checked on site. Errors to be reported immediately to the architect. Please read in conjunction with all relevant architect's services, and structural engineers' drawings and specifications.  
©6a architects

Grand Union House


job	discipline	drawing	stage	revision
531	A	1102	2	P1

Proposed Second & Third Floor



scale	date	status	drawn	checked
1:250	[A1] 18.02.21	STAGE 2	LH	MK

Notes

1. Terraces for maintenance access only due to limited loading capacity on existing structures.
2. Fully accessible outdoor amenity/ terraces

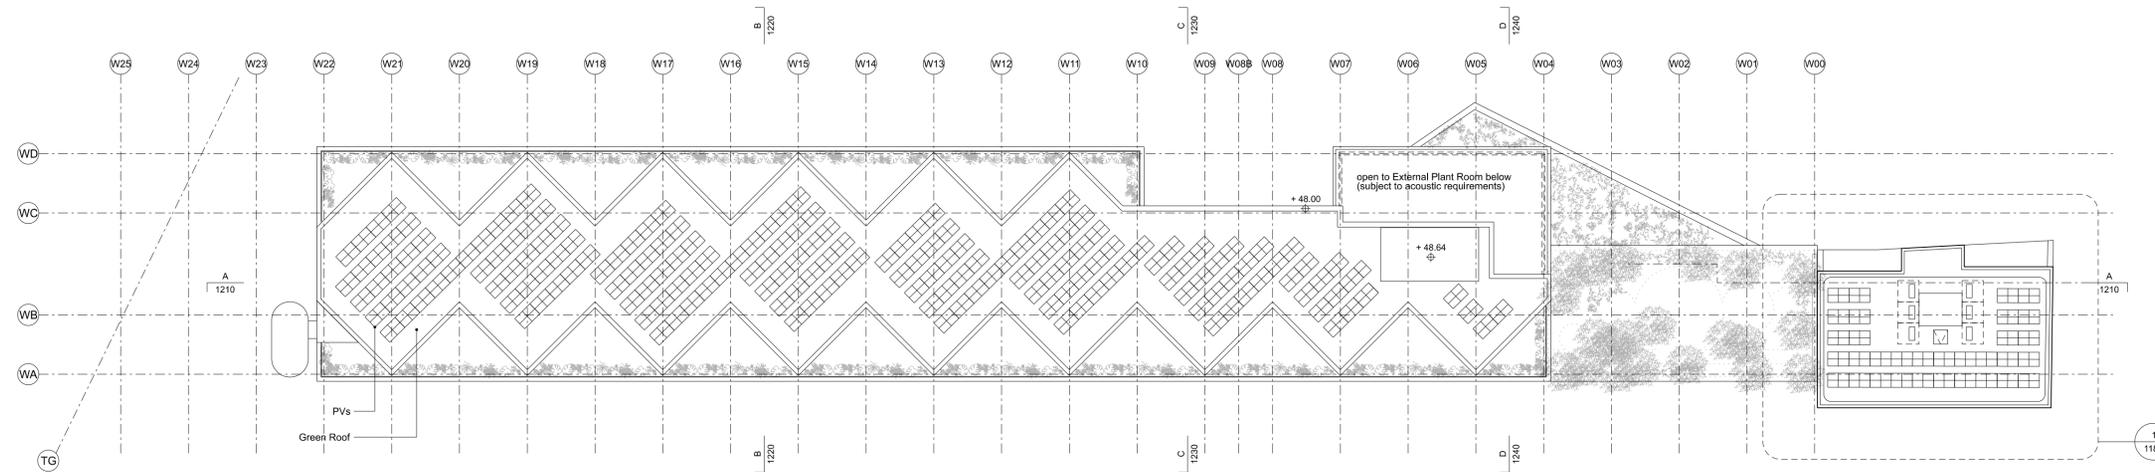

2 PROPOSED ROOF  
SCALE 1:500 @ A3

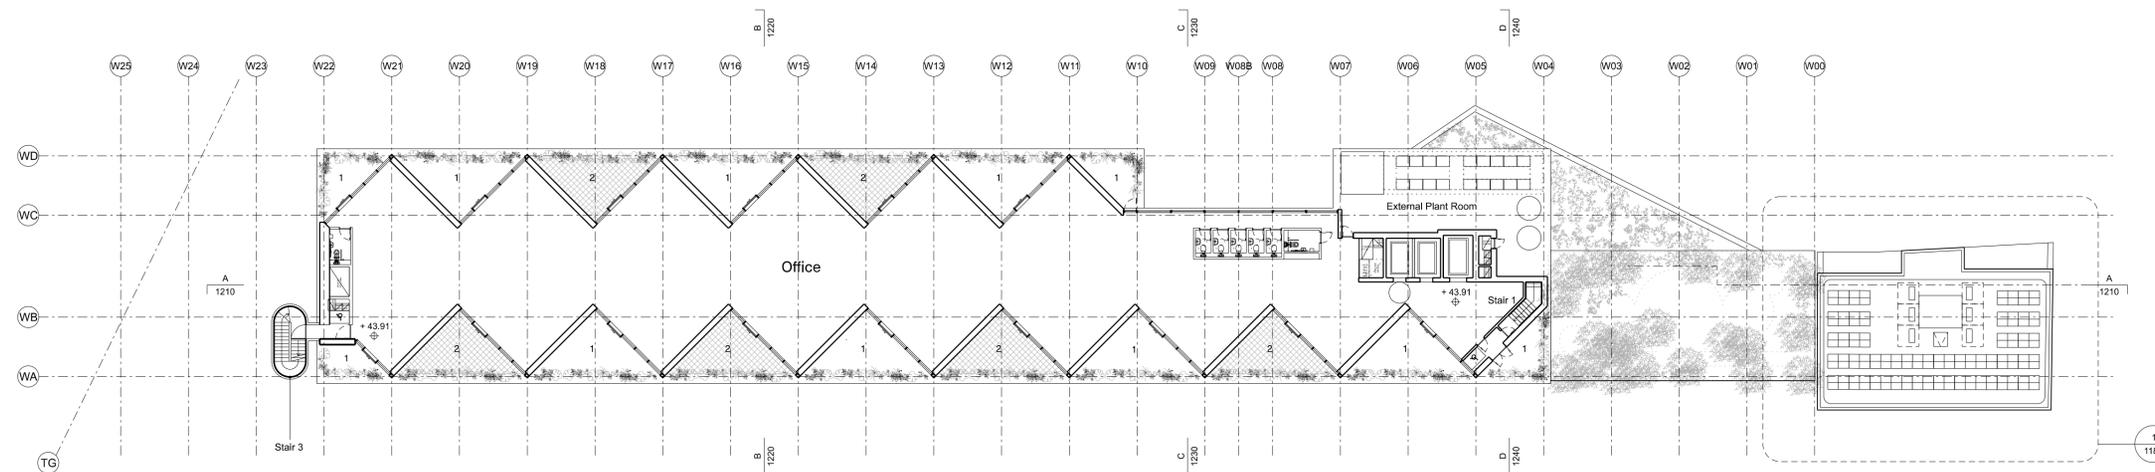 

1 PROPOSED FOURTH FLOOR PLAN  
SCALE 1:500 @ A3

rev.	date	description	status
D1	30.11.20	Information	PRELIMINARY
D2	19.01.21	Co-ordination	STAGE 2
P1	18.02.21	Planning	STAGE 2

6a architects

Rapier House, 40 Lamb Conduit St, London WC1N 3LJ  
+44(0)20 7242 5422 www.6a.co.uk post@6a.co.uk

Do not scale from drawings. All dimensions to be checked on site. Errors to be reported immediately to the architect. Please read in conjunction with all relevant architect's, services, and structural engineers' drawings and specifications.


©6a architects

Grand Union House

job	discipline	drawing	stage	revision
531	A	1103	2	P1

Proposed Fourth Floor & Roof Plan

scale	date	status	drawn	checked
1:250	[A1] 18.02.21	STAGE 2	LH	MK

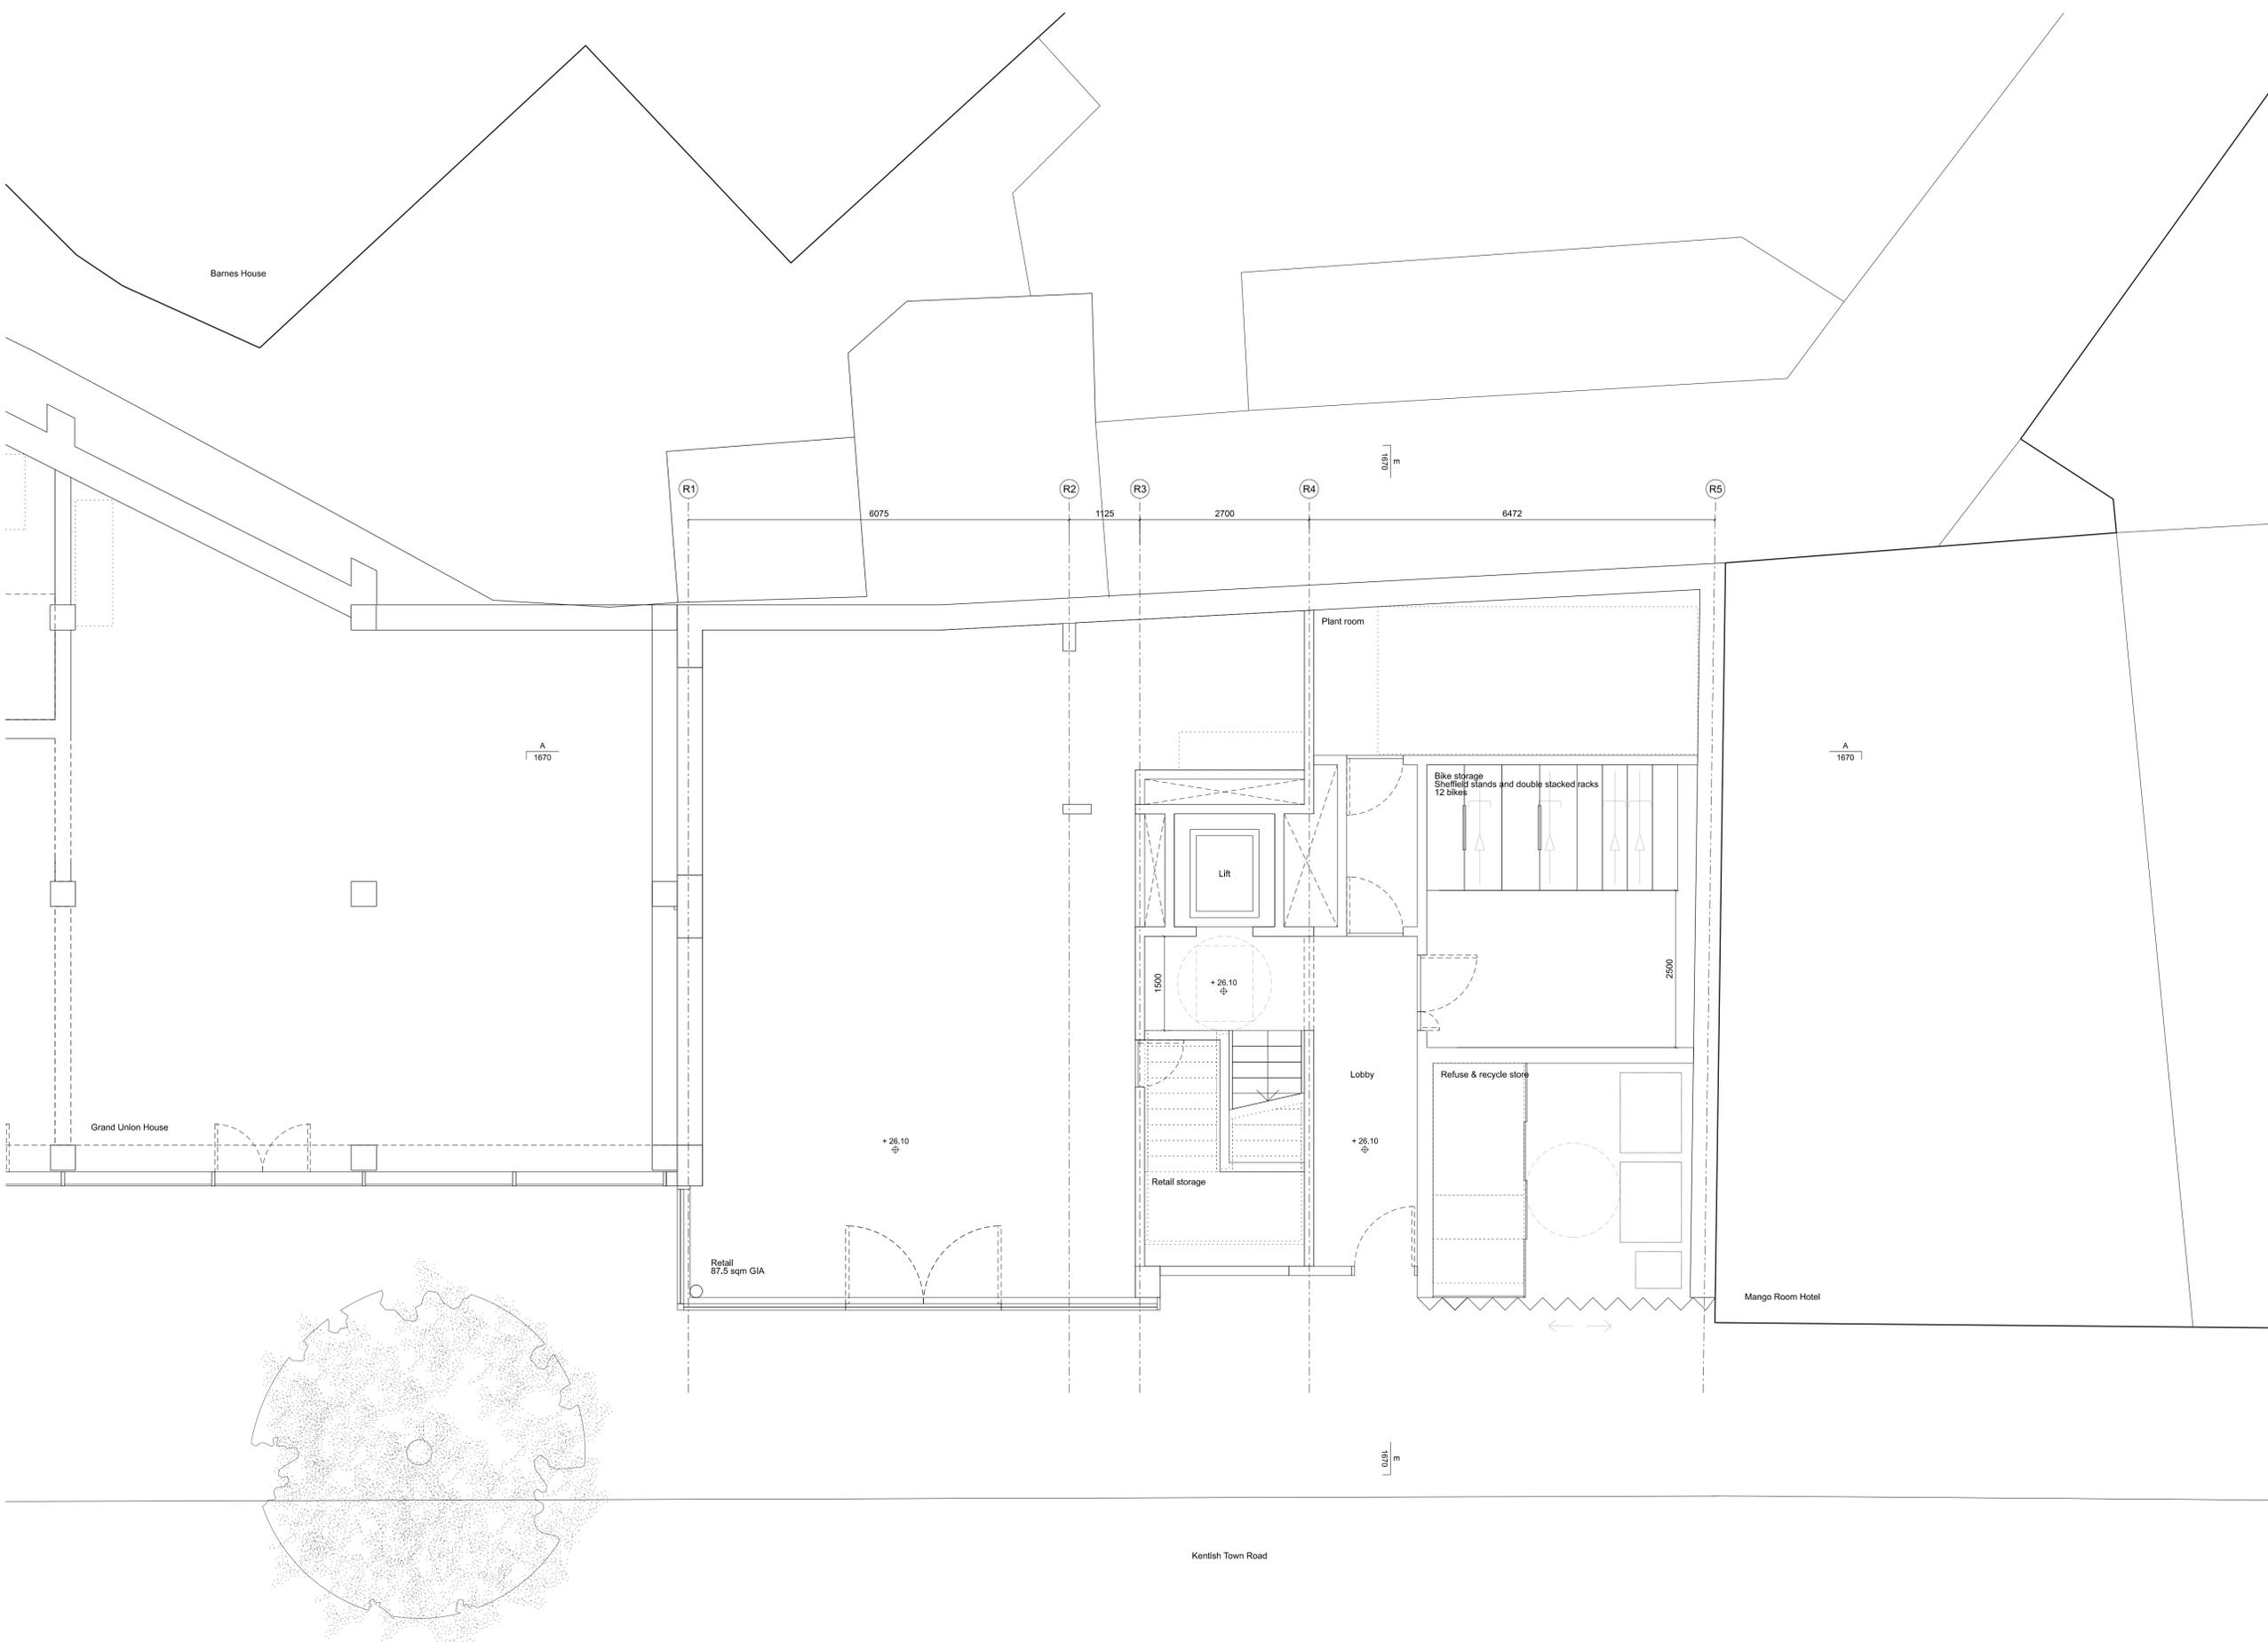

rev.	date	description	status
D1	19.01.21	Co-ordination	STAGE 2
P1	18.02.21	Planning	STAGE 2

6a architects


Rapier House, 40 Lamb Conduit St, London WC1N 3LJ  
 +44(0)20 7242 2422 www.6a.co.uk post@6a.co.uk  
 Do not scale from drawings. All dimensions to be checked on site. Errors to be reported immediately to the architect. Please read in conjunction with all relevant architect's, services, and structural engineers' drawings and specifications.  
 ©6a architects

Grand Union House

job	discipline	drawing	stage	revision
531	A	1180	2	P1

Proposed Residential Ground Floor

scale	date	status	drawn	checked
1:50	[A1] 18.02.21	STAGE 2	LH	MK

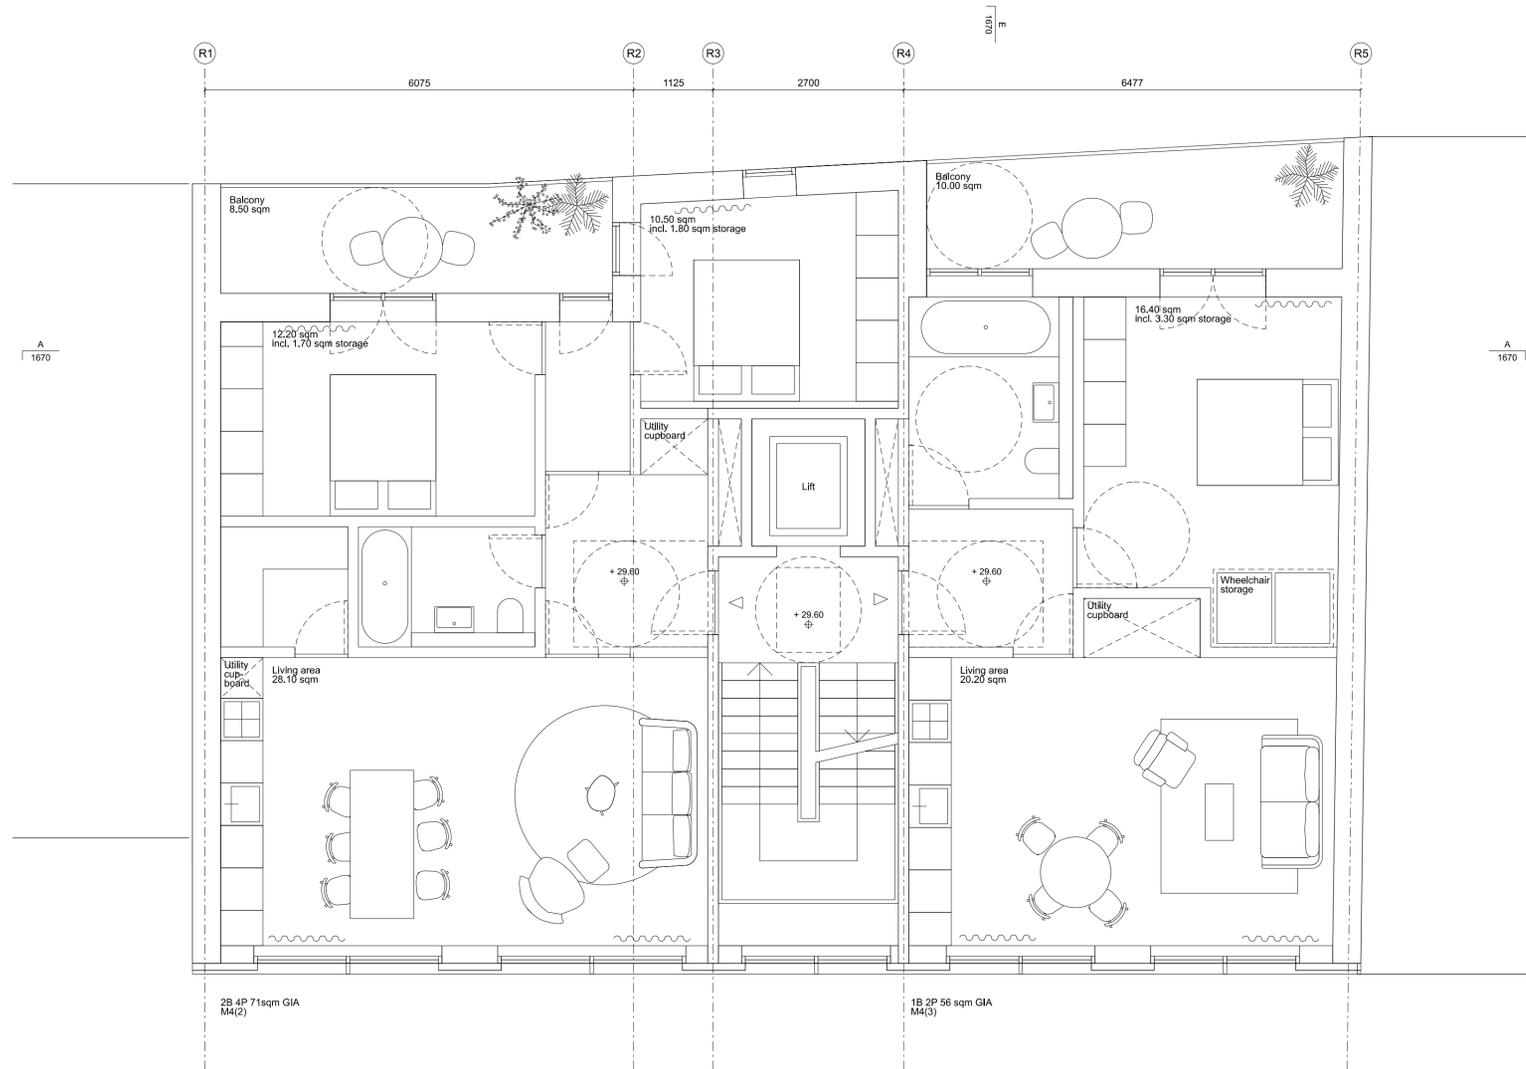

rev.	date	description	status
D1	19.01.21	Co-ordination	STAGE 2
P1	18.02.21	Planning	STAGE 2

6a architects

Rapier House, 40 Lamb Conduit St, London WC1N 3LJ  
+44(0)20 7242 5422 www.6a.co.uk post@6a.co.uk

Do not scale from drawings. All dimensions to be checked on site. Errors to be reported immediately to the architect. Please read in conjunction with all relevant architect's, services, and structural engineers' drawings and specifications.


©6a architects

Grand Union House

job	discipline	drawing	stage	revision
531	A	1181	1	P1

Proposed Residential First Floor

scale	date	status	drawn	checked
1:50	[A1] 18.02.21	STAGE 2	LH	MK

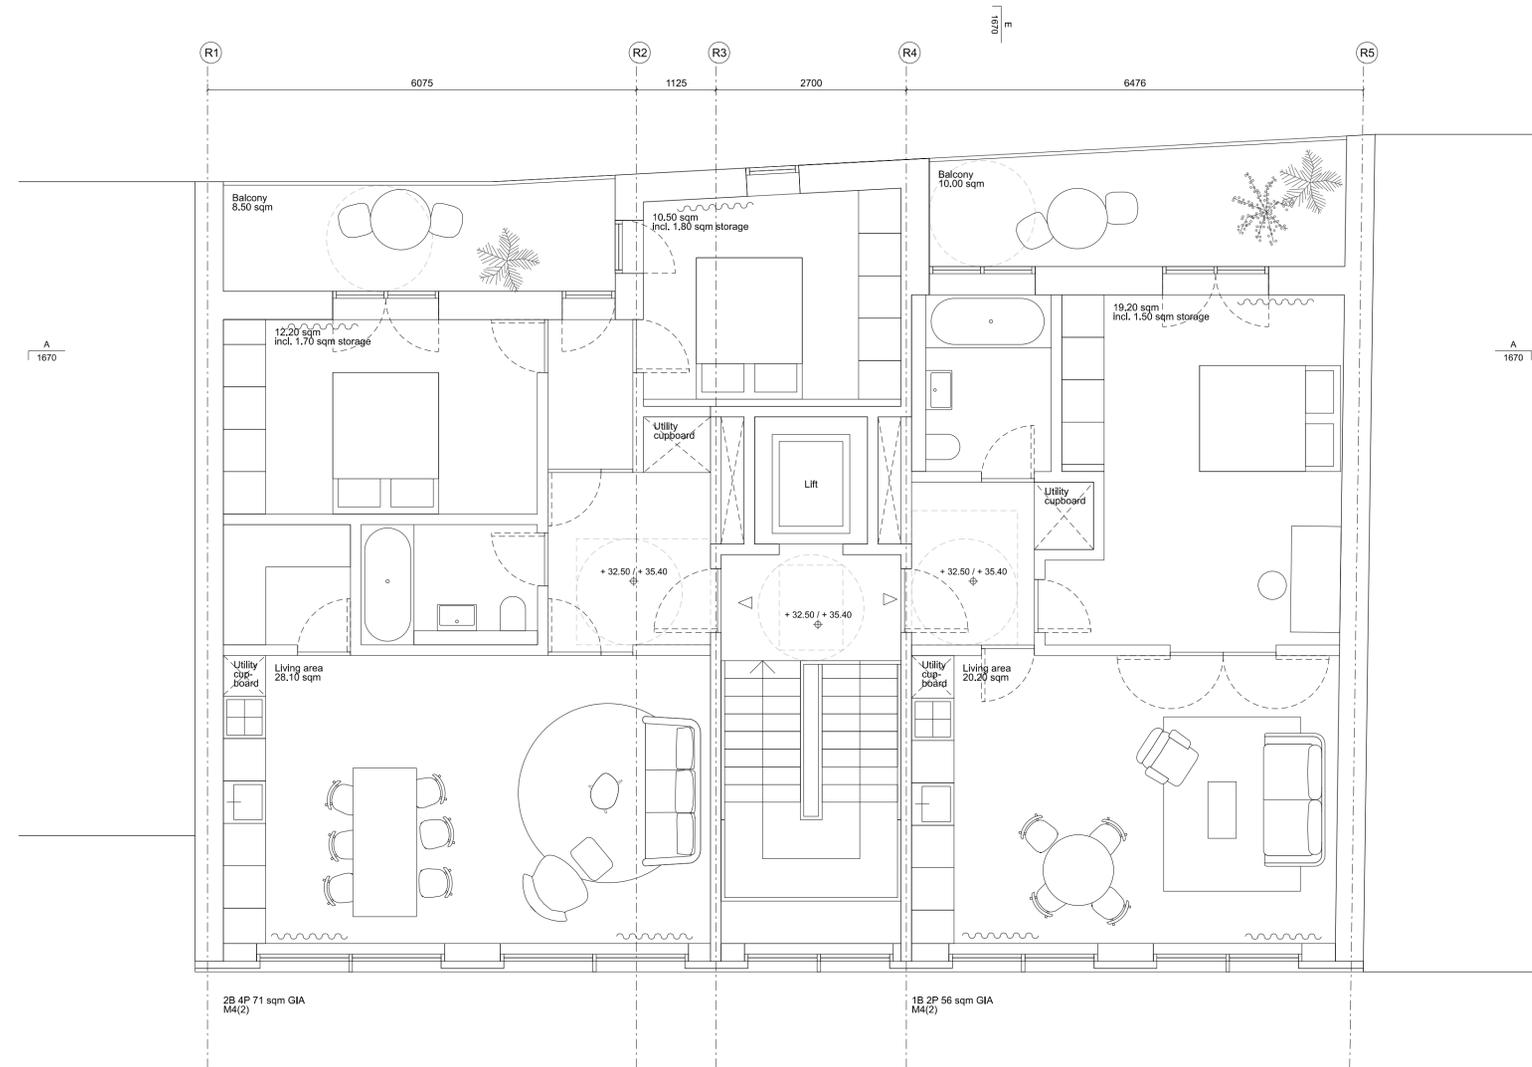

rev.	date	description	status
D1	19.01.21	Co-ordination	STAGE 2
P1	18.02.21	Planning	STAGE 2

6a architects

Repler House, 40 Lamb's Conduit St, London WC1N 3LJ  
+44(0)20 7242 5422 www.6a.co.uk post@6a.co.uk

Do not scale from drawings. All dimensions to be checked on site. Errors to be reported immediately to the architect. Please read in conjunction with all relevant architect's, services, and structural engineers' drawings and specifications.


©6a architects

Grand Union House

job	discipline	drawing	stage	revision
531	A	1182	2	P1

Proposed Residential 2nd & 3rd Floor

scale	date	status	drawn	checked
1:50	[A1] 18.02.21	STAGE 2	LH	MK

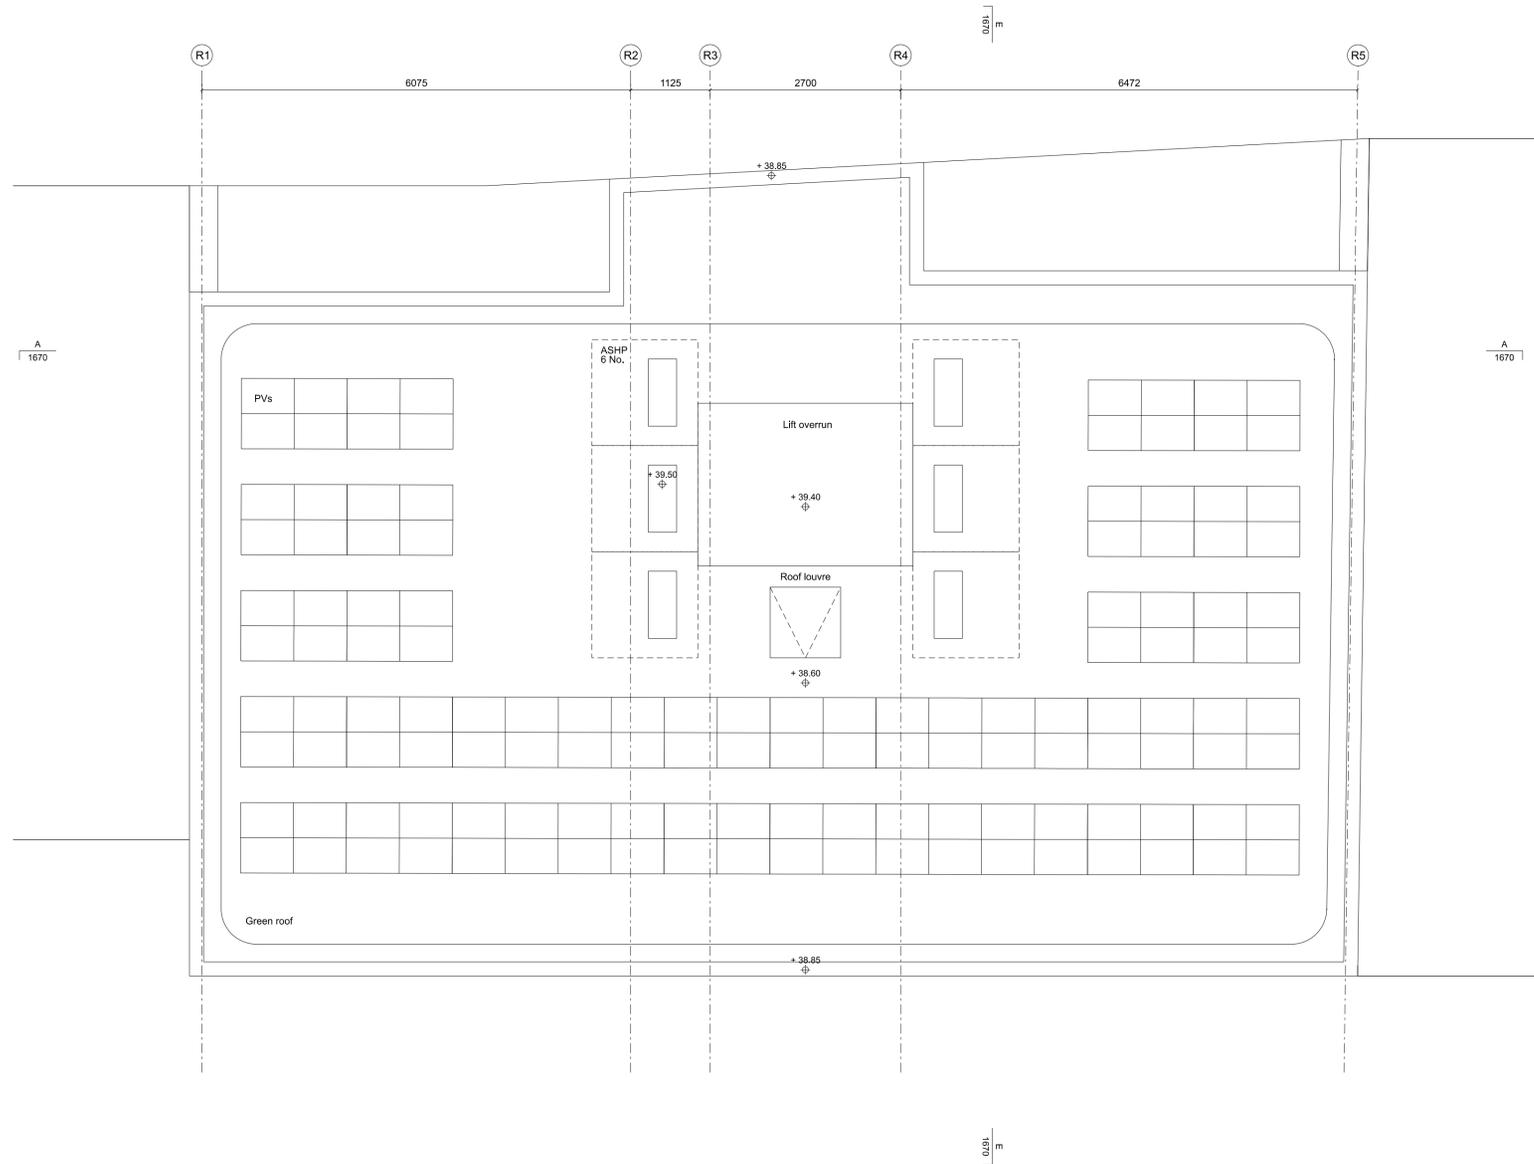

rev.	date	description	status
D1	19.01.21	Co-ordination	STAGE 2
P1	18.02.21	Planning	STAGE 2

6a architects

Repler House, 40 Lamb's Conduit St, London WC1N 3LJ  
 +44(0)20 7242 5422 www.6a.co.uk post@6a.co.uk

Do not scale from drawings. All dimensions to be checked on site. Errors to be reported immediately to the architect. Please read in conjunction with all relevant architect's, services, and structural engineers' drawings and specifications.  
 ©6a architects

Grand Union House

job	discipline	drawing	stage	revision
531	A	1183	2	P1

Proposed Residential Roof Plan

scale	date	status	drawn	checked
1:50	[A1] 18.02.21	STAGE 2	LH	MK