


A40 HIGH HOLBORN

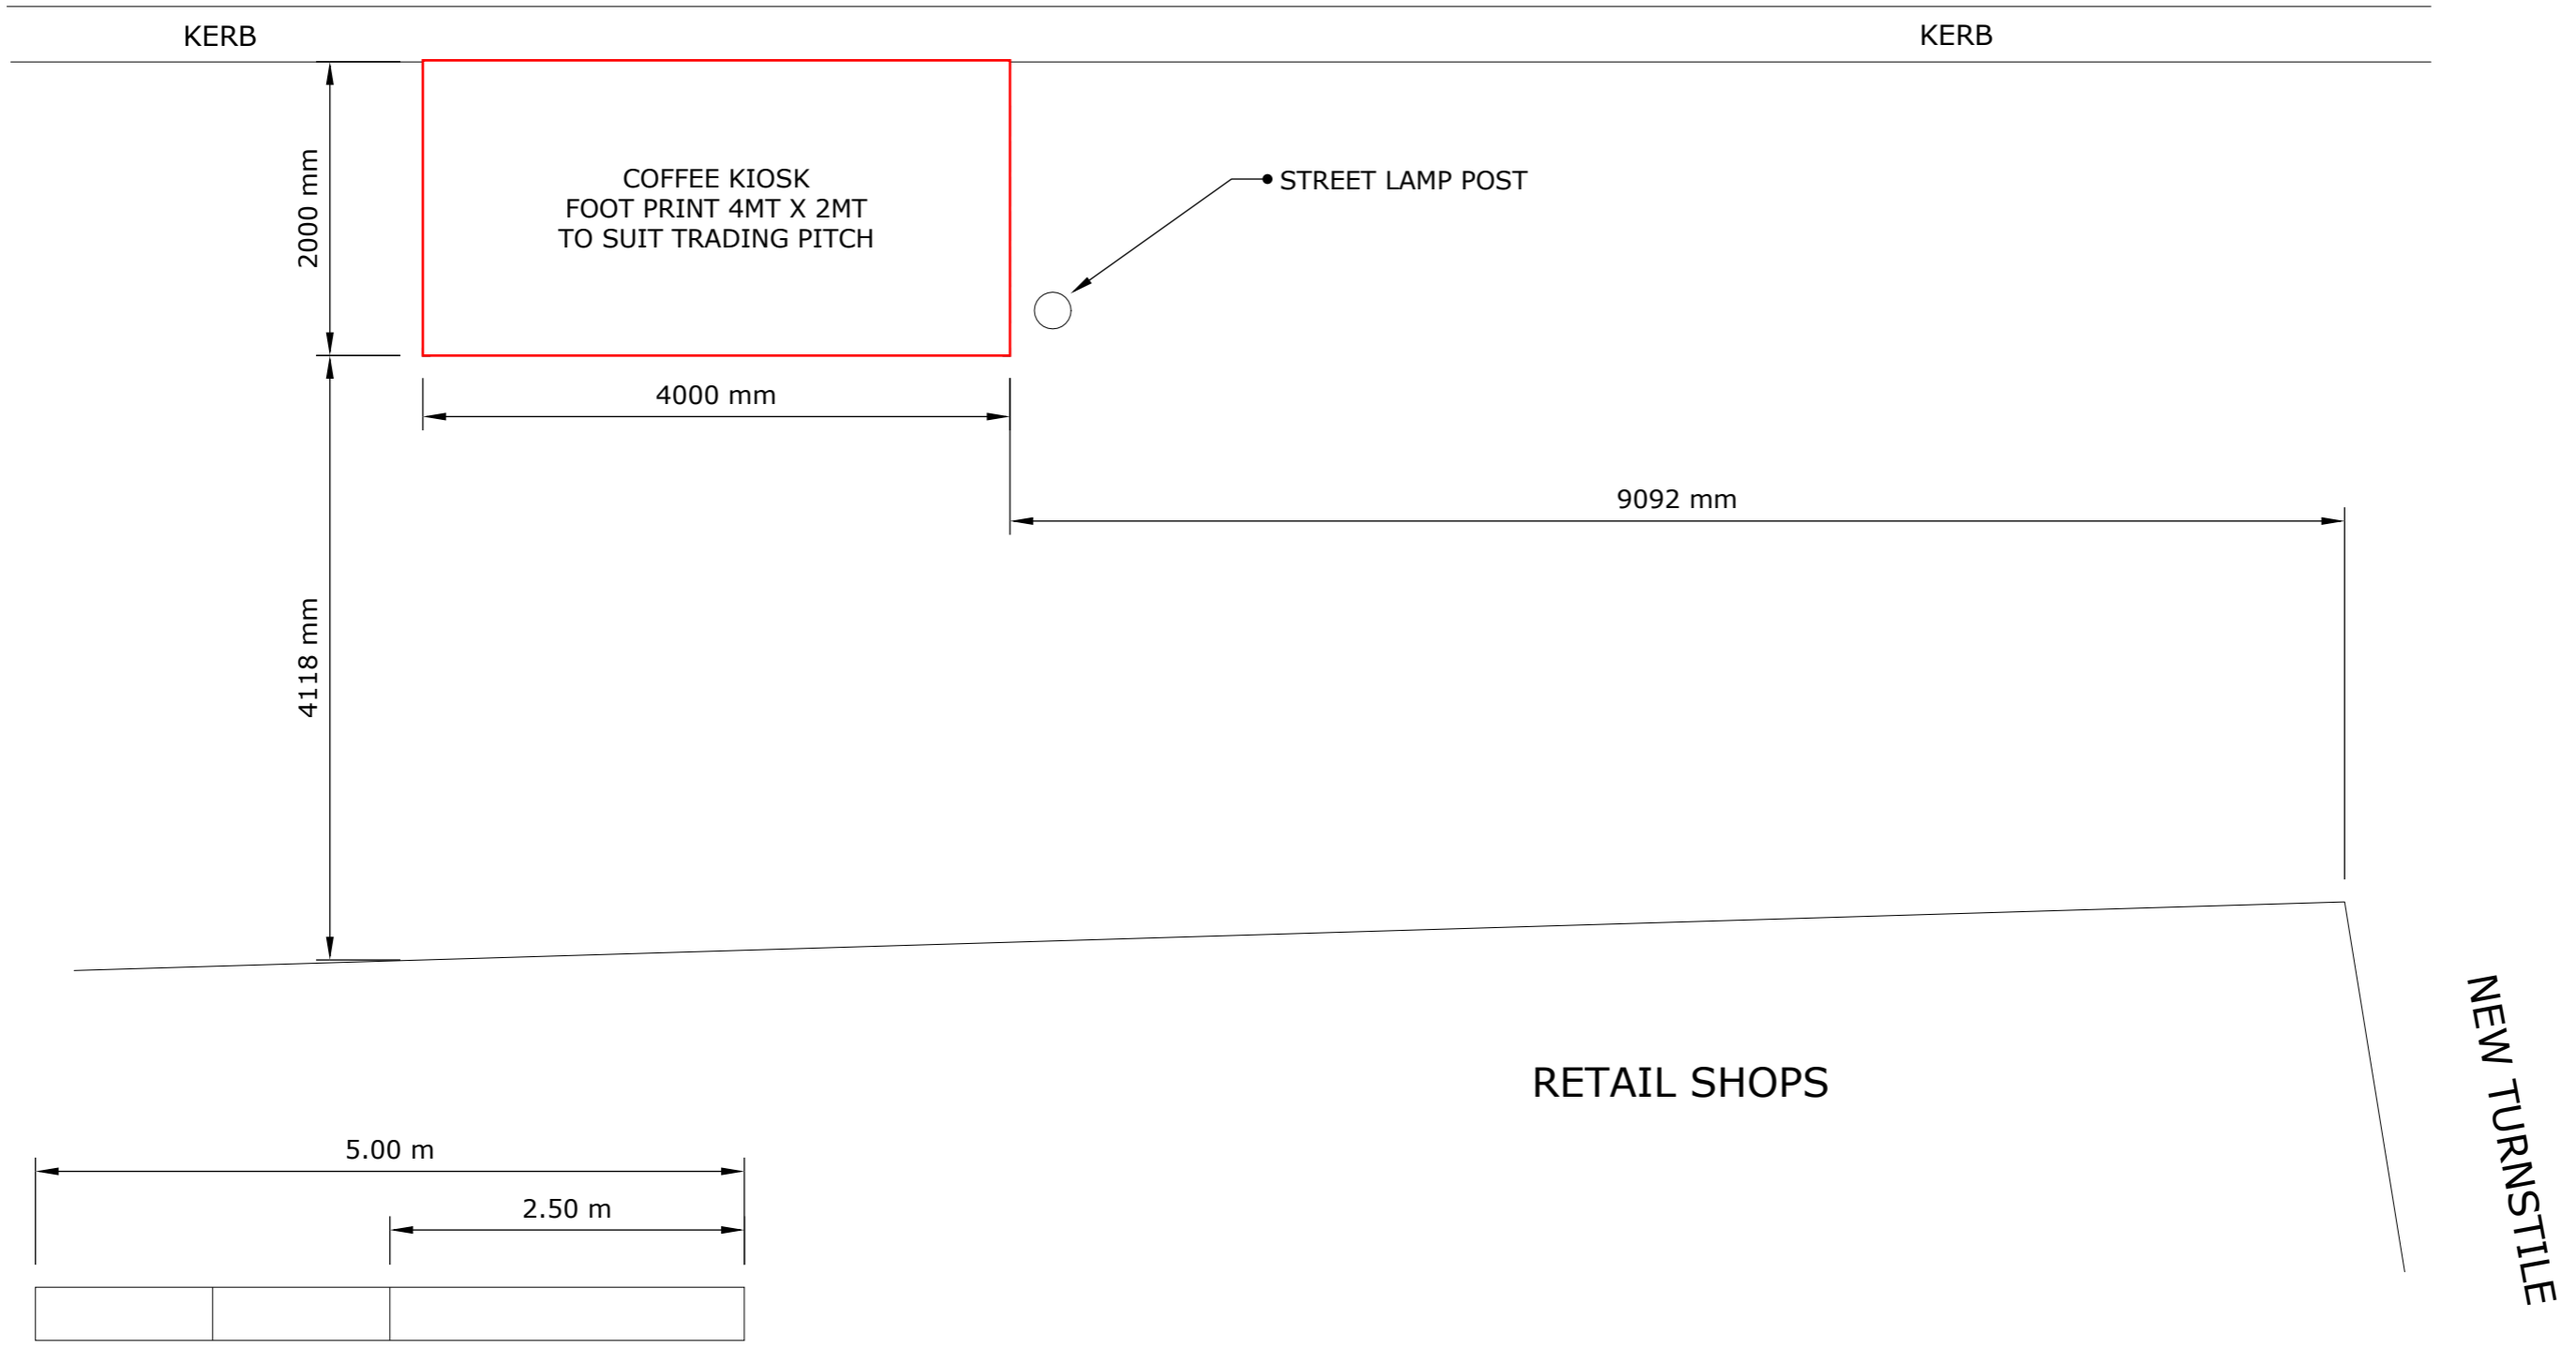

SCALE BAR 1:50

MICHAEL GRANEY - COFFEE KIOSK PITCH NO HHM3 - HIGH HOLBORN	SITE PLAN	03/03/2021	 CAPITALKIOSK	REVISIONS		A 1
	SCALE 1 : 50	REF - HSRG1		MM/DD/YY	REMARKS	
COPYRIGHT : Capital Kiosk reserves the ownership rights of this drawing and the same cannot be reproduced or transferred to third parties without written authorisation			Capital Kiosk Co Ltd, Maguire Industrial Estate, 219 Torrington Avenue, Coventry, CV4 9HN T:024 76 471666 M: info@capitalkiosk.co.uk W: www.capitalkiosk.co.uk		1	---
					2	---
					3	---
					4	---
					5	---