



1
-

Poolhouse West Elevation
1:50

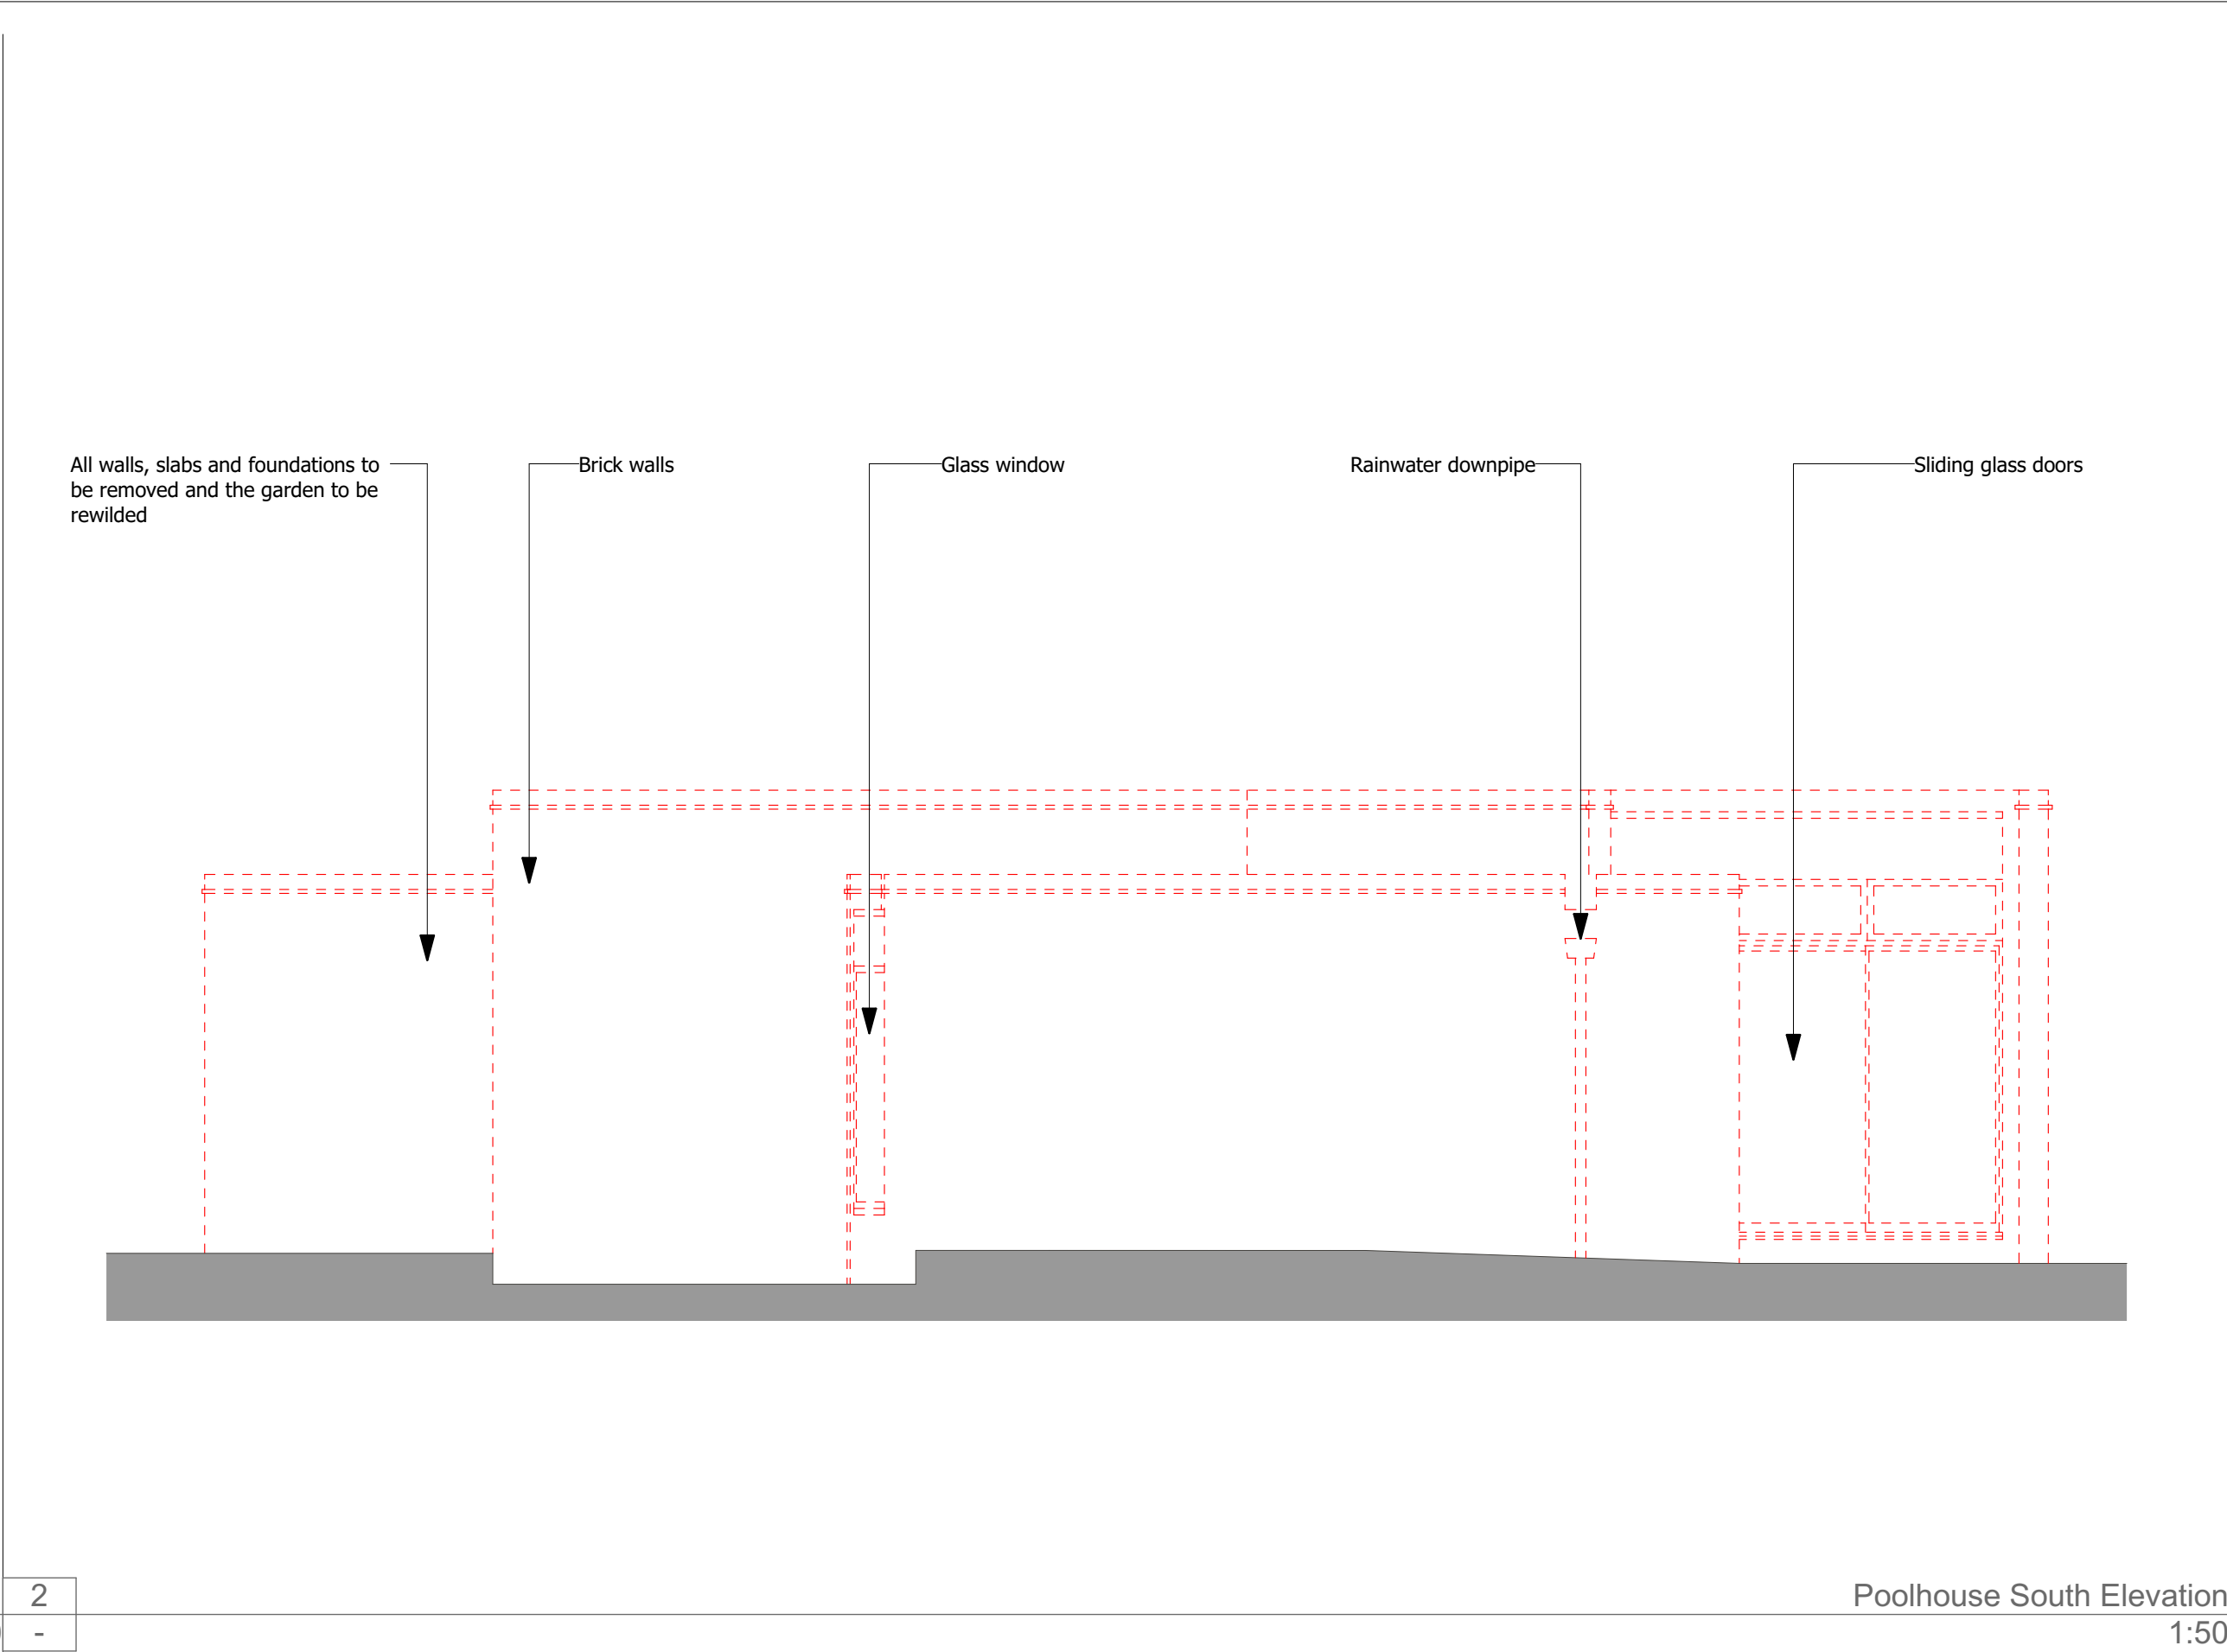


2
-

Poolhouse South Elevation
1:50

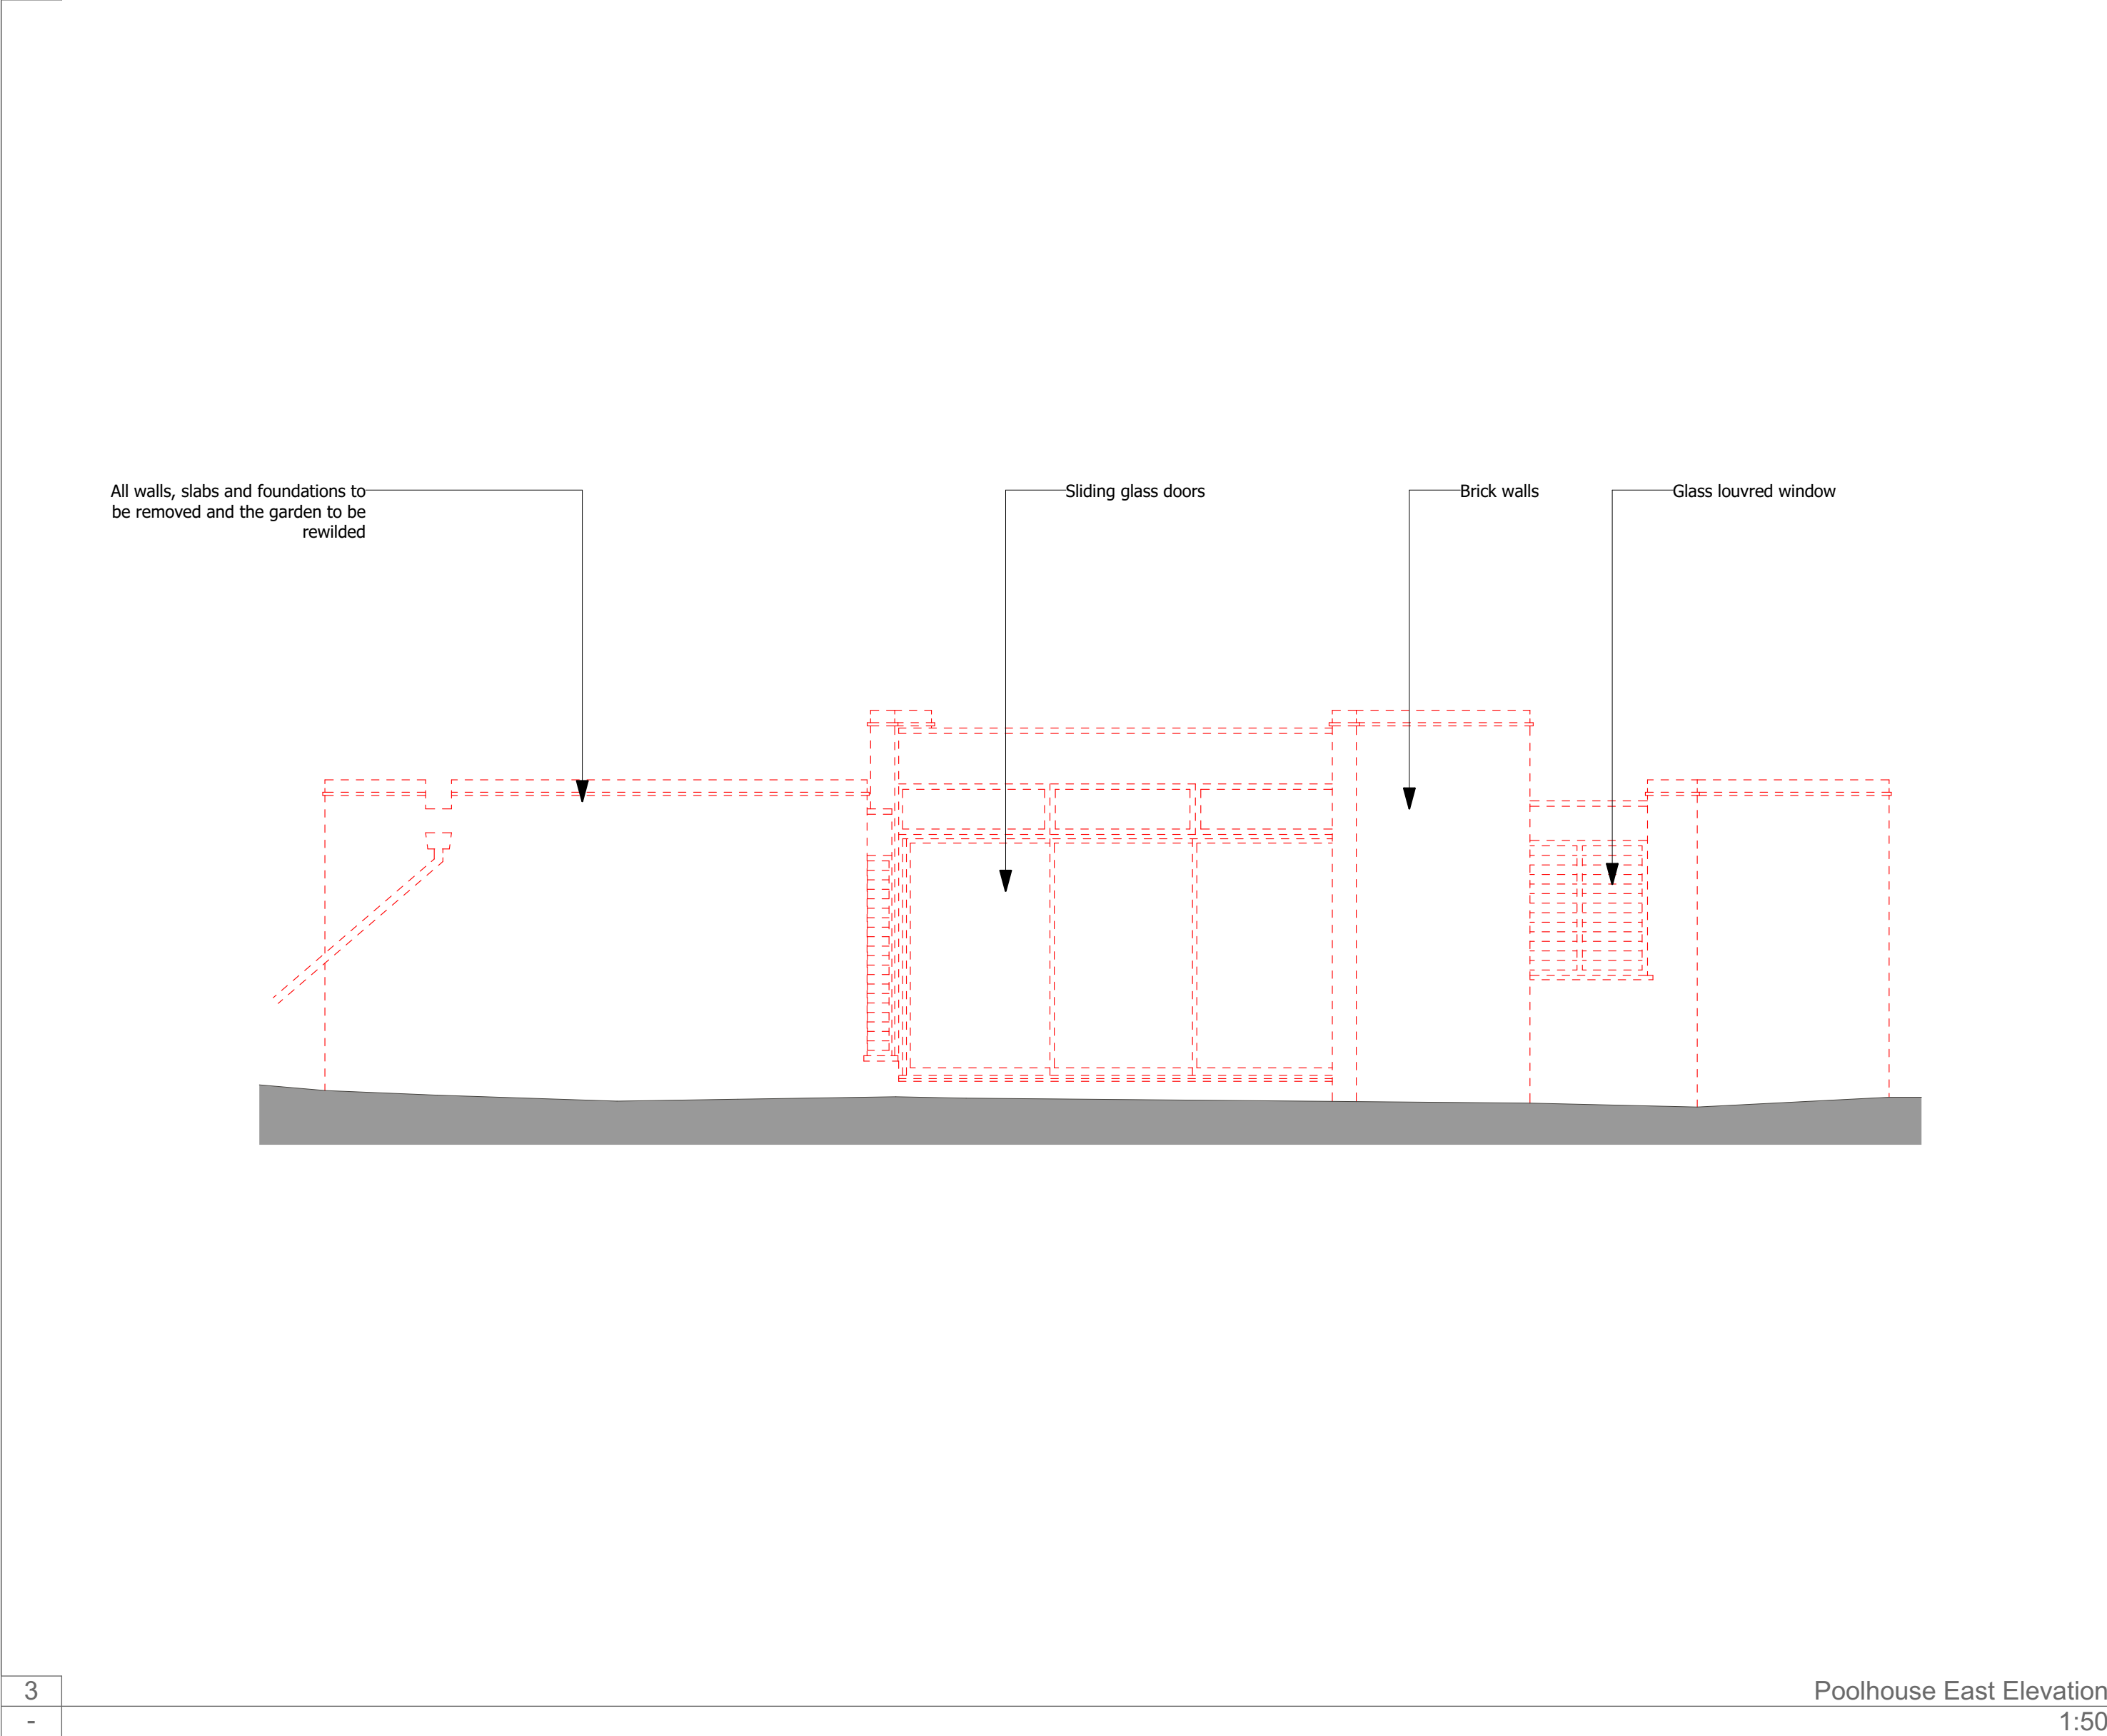

3
-

Poolhouse East Elevation
1:50

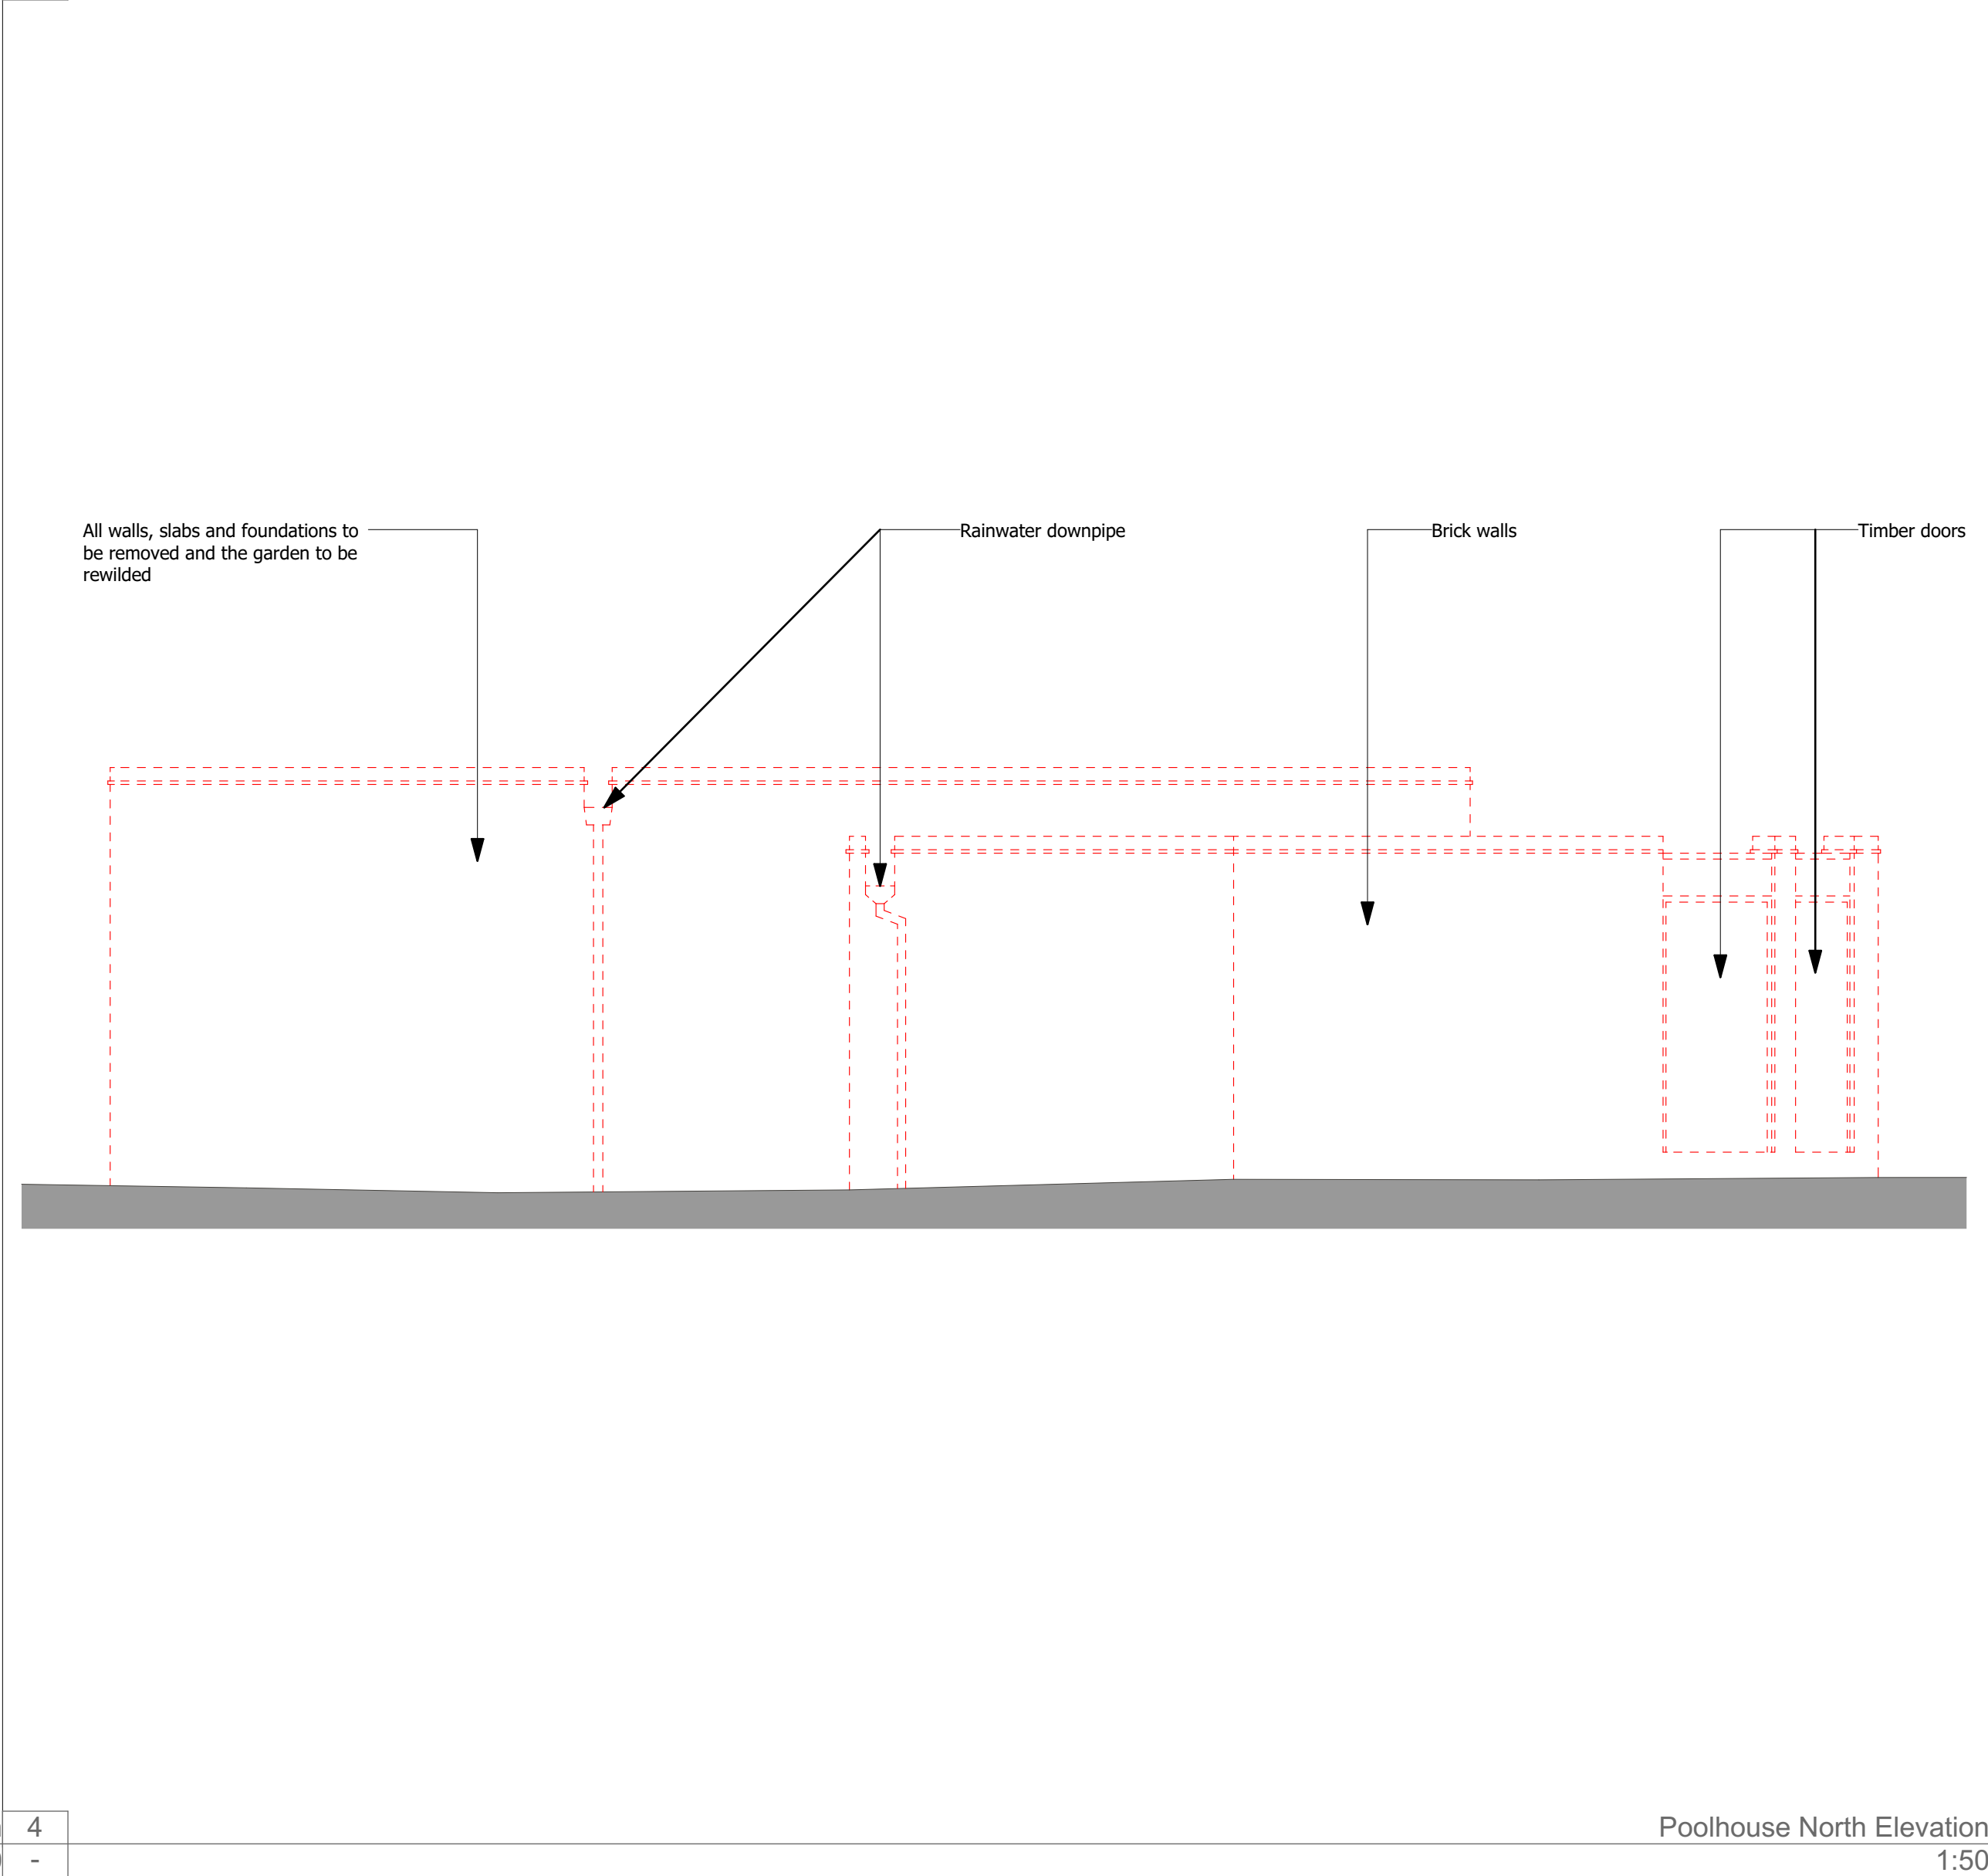

4
-

Poolhouse North Elevation
1:50

SCALE 1:50@A1, 1:100@A3
0 1000 2000mm

Purpose of Issue		Date
Planning		02/03/2021
Address		14 Greenaway Gardens Hampstead London NW3 7DH UK
Layout Title		Poolhouse Elevation - Demolition
Owner		Danylo Knysh
Drawing Number		0204
		rev A