


1 EXISTING GROUND FLOOR PLAN

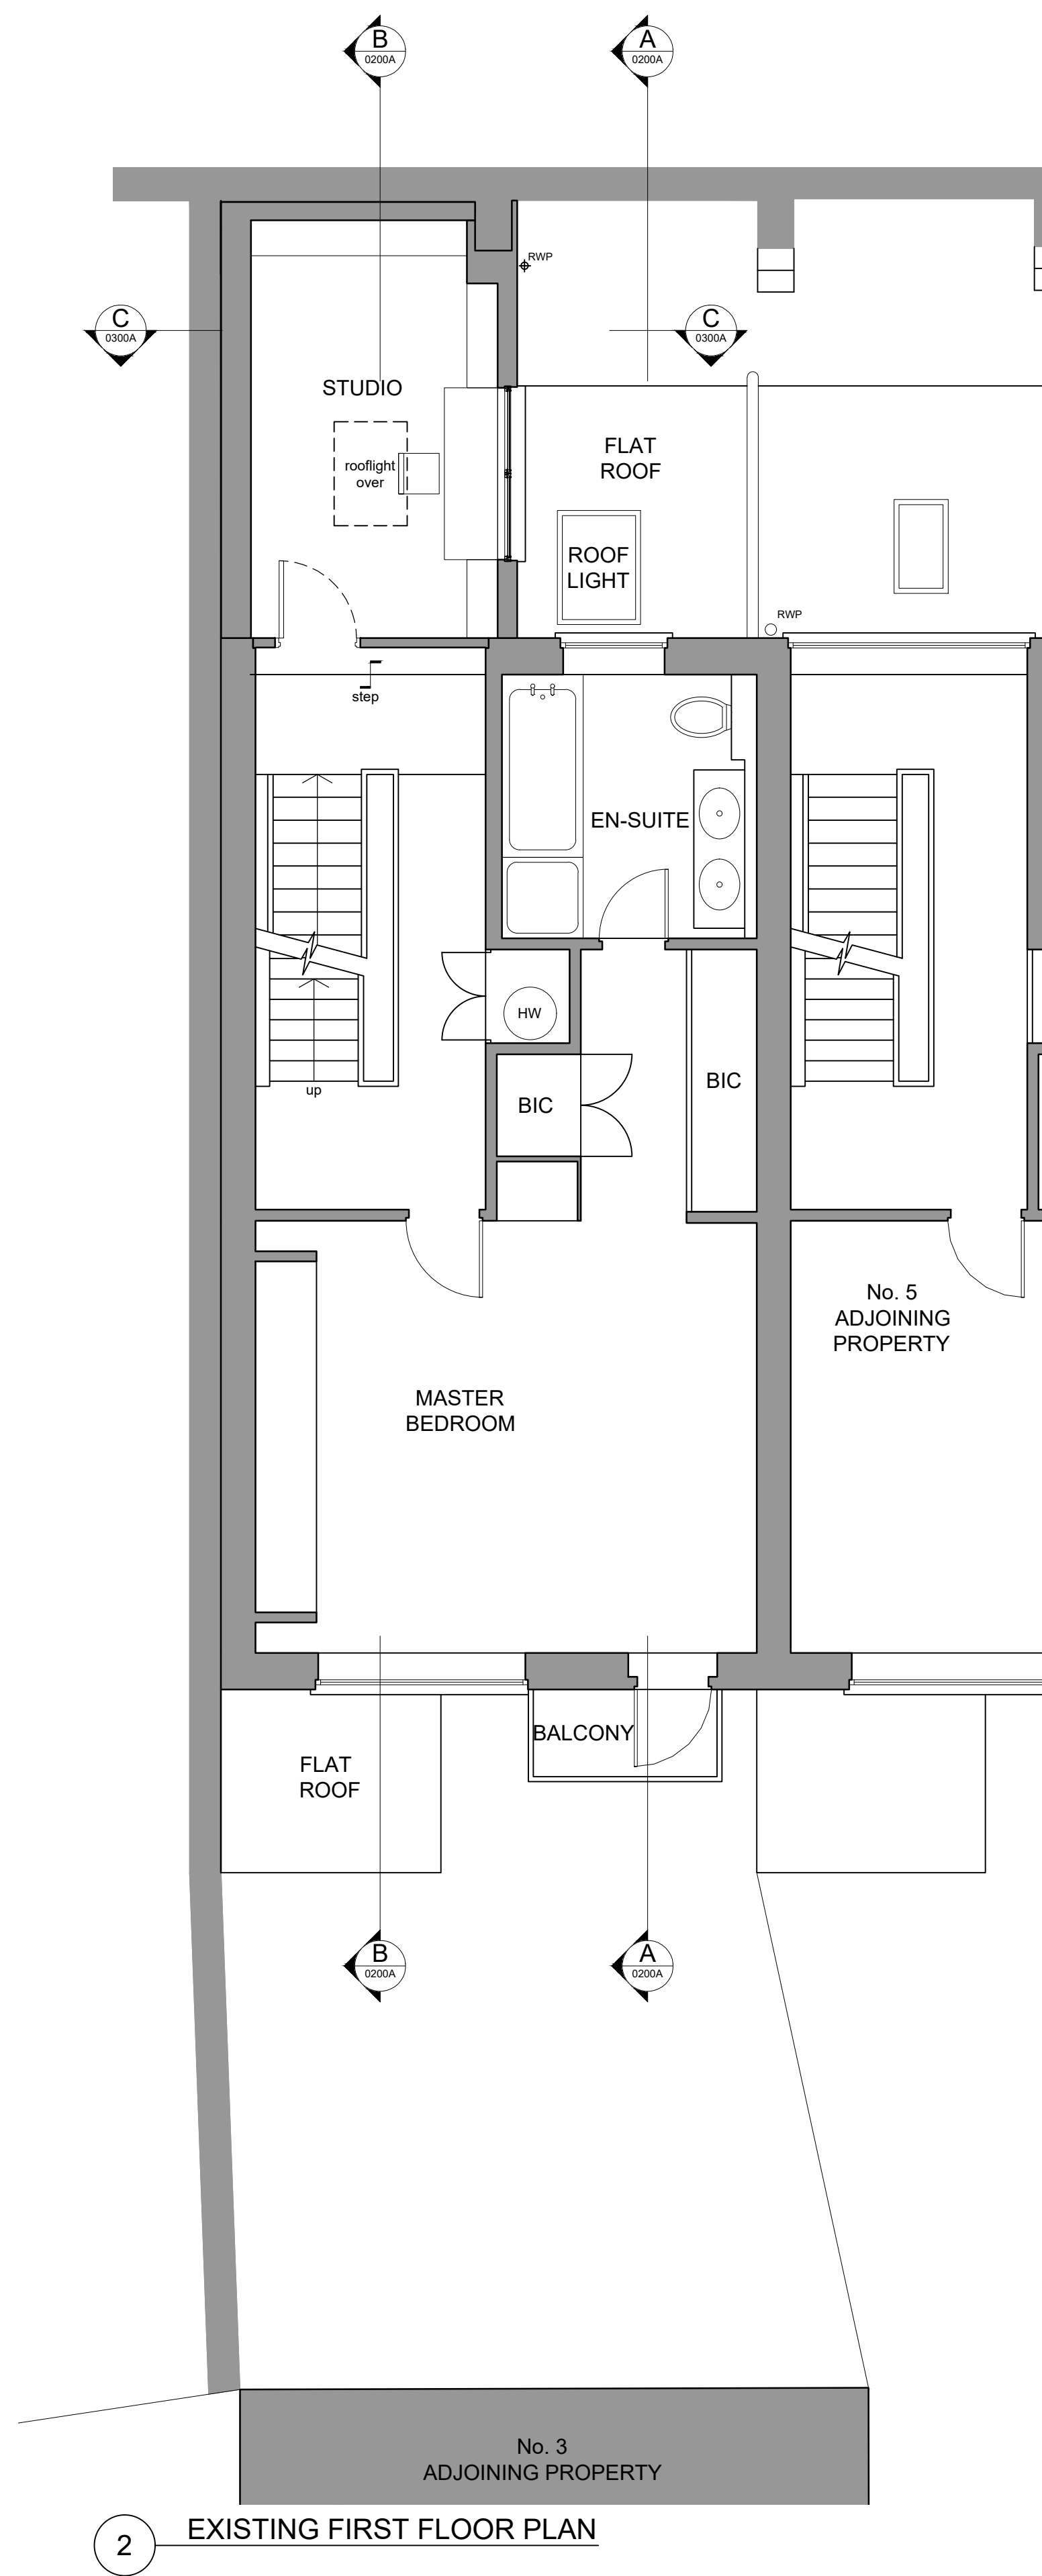

2 EXISTING FIRST FLOOR PLAN

P1	22.02.21	WHL
* PLANNING APPROVAL		
rev	amendments	date
		by

architects

ipa

T + 44 (0) 20 7436 1133
W ipa-architects.com

Project
4 OAK HILL PARK MEWS
LONDON
NW3 7LH

Drawing Title
EXISTING PLANS -
GROUND FLOOR &
FIRST FLOOR

Drawing Status	
PLANNING	
Date	Drawn by
09/02/21	WHL
Scale	
A1 @ 1:50	A3 @ 1:100
Drawing No.	Rev
20071.0100A	P1
Cad File	
20071.0100A (EX_GR_1ST)	
© IPA Architects: All rights reserved.	

