


1 PROPOSED SECOND FLOOR PLAN

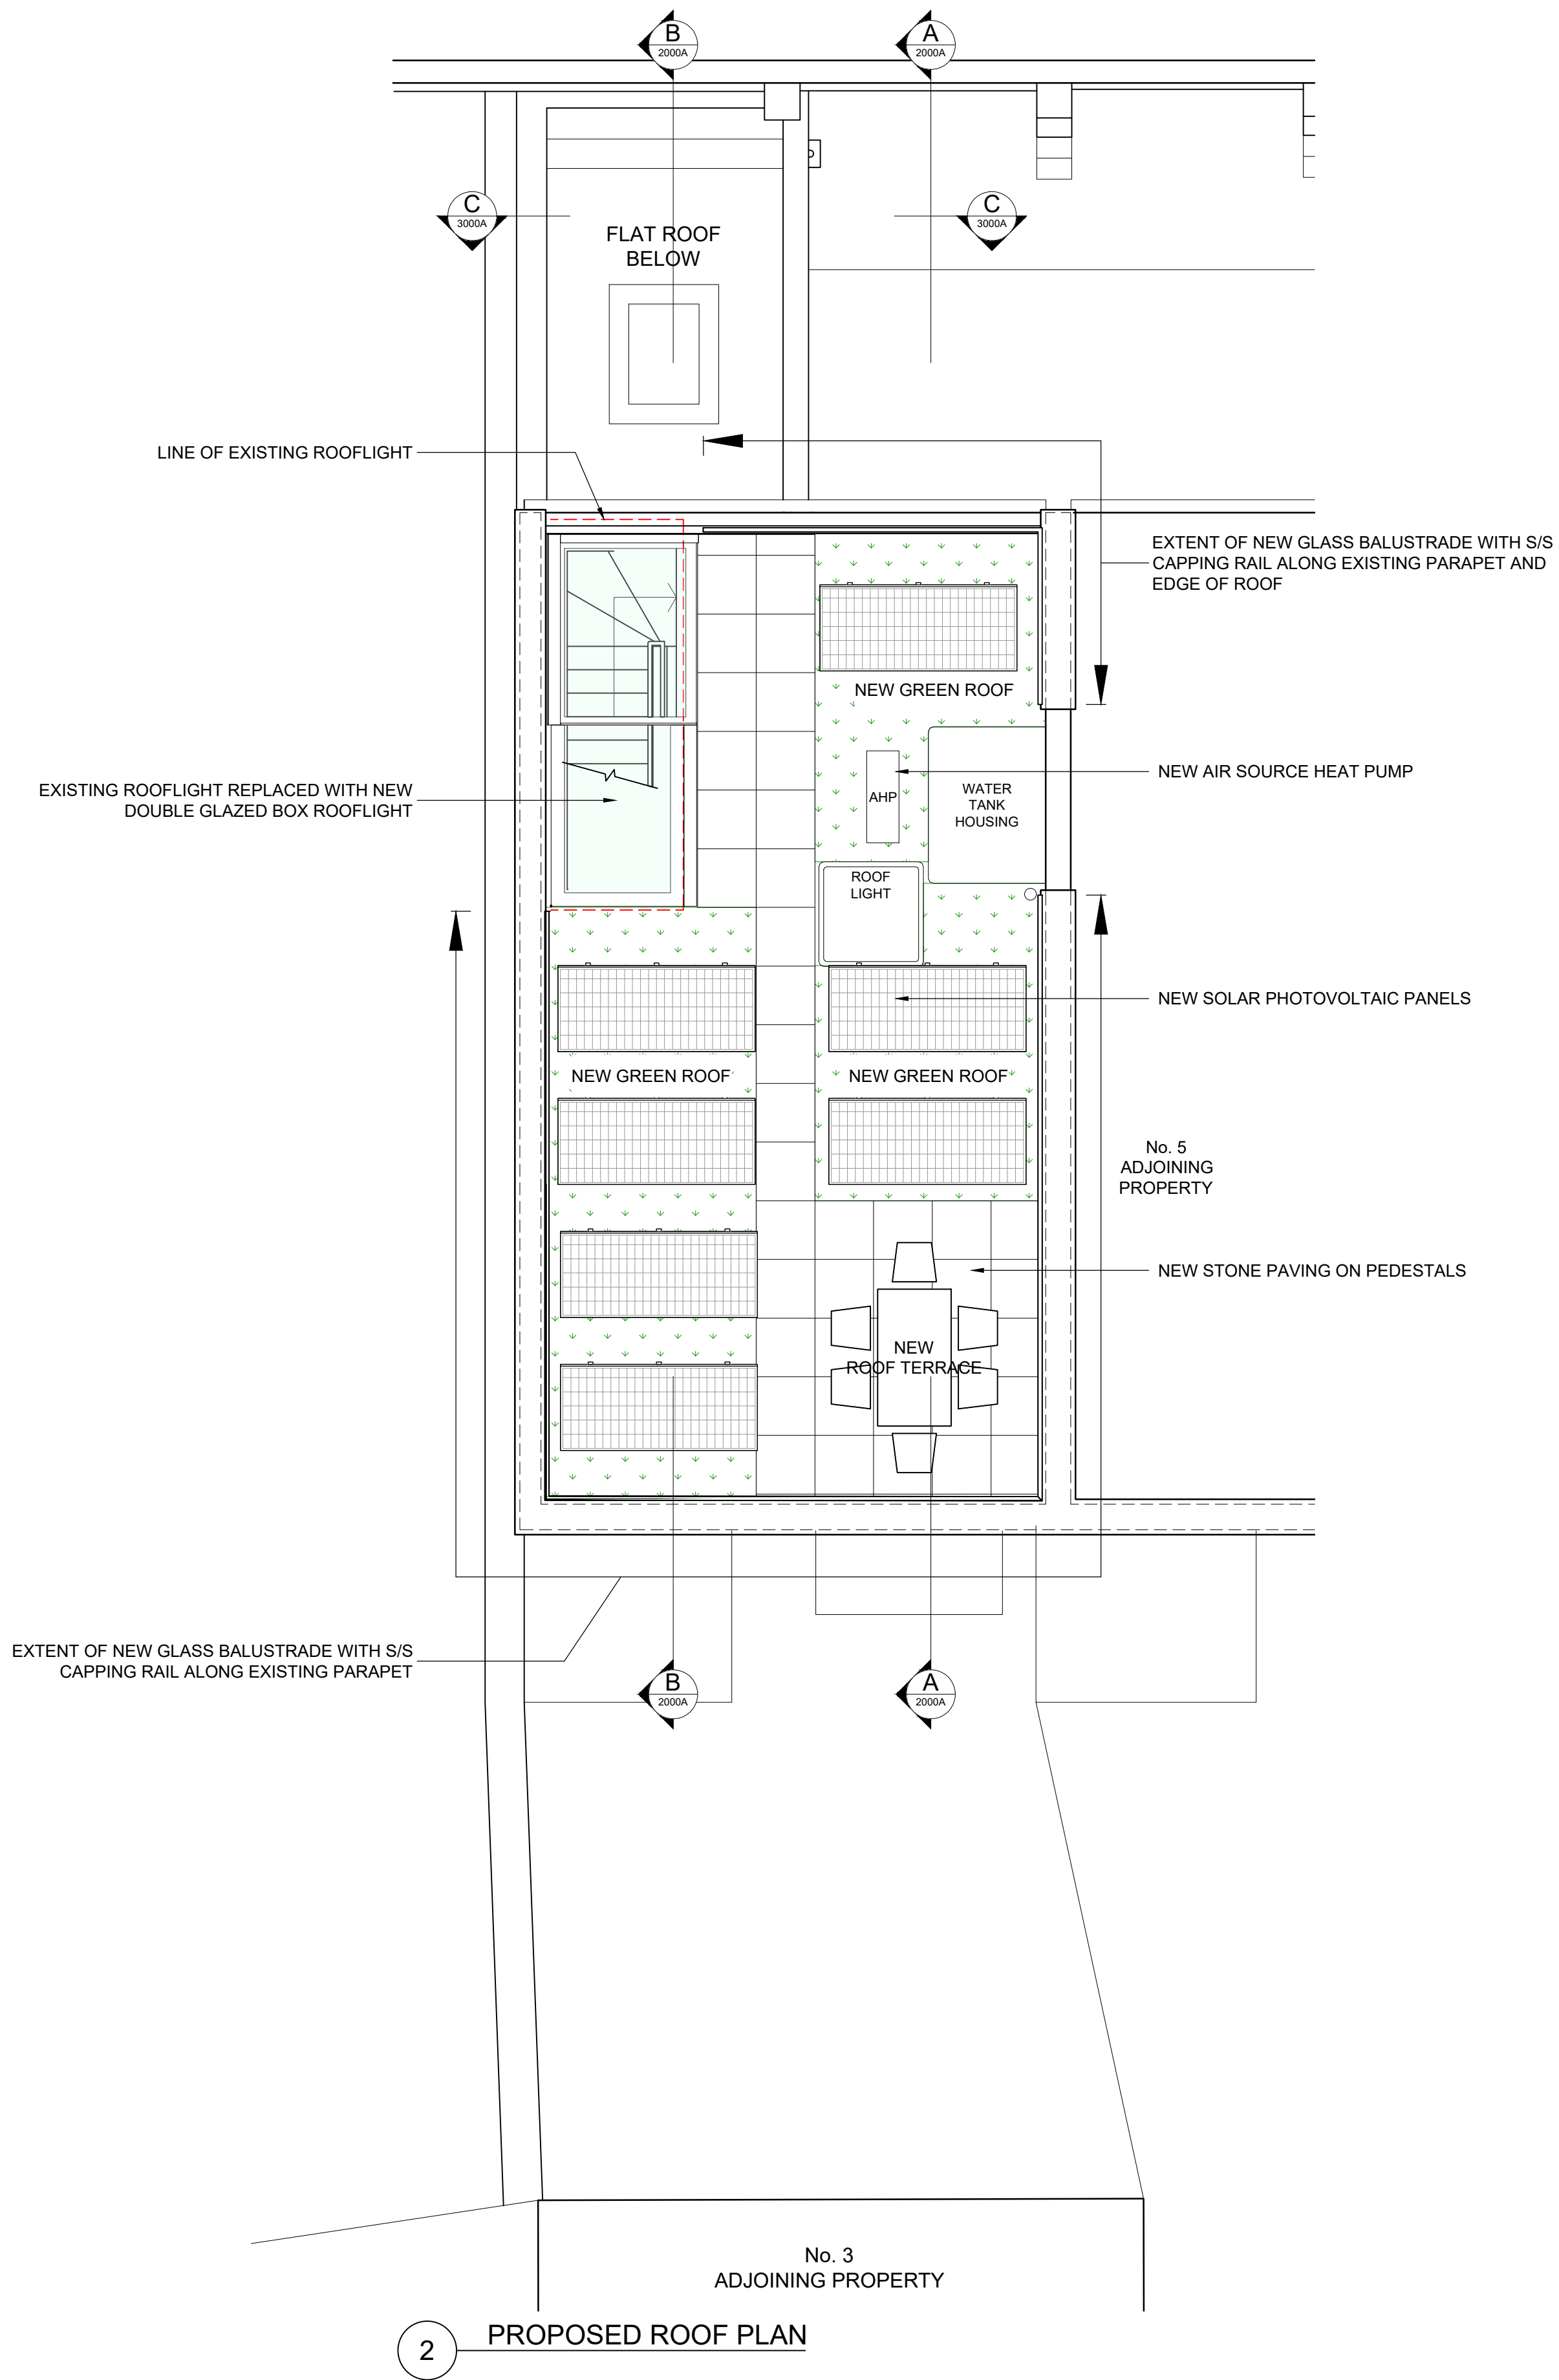

2 PROPOSED ROOF PLAN



P1 22.02.21 WHL
* PLANNING APPROVAL
rev amendments date by

architects

ipa

T + 44 (0) 20 7436 1133
W ipa-architects.com

Project
4 OAK HILL PARK MEWS
LONDON
NW3 7LH

Drawing Title
PROPOSED PLANS -
SECOND FLOOR &
ROOF

Drawing Status
PLANNING
Date 09/02/21 Drawn by WHL
Scale A1 @ 1:50 A3 @ 1:100
Drawing No. 20071.1001A Rev P1
Cad File 20071.1001A (P_2ND_RF)
© IPA Architects: All rights reserved.