


GLASS BALUSTRADE WITH S/S CAPPING RAIL ALONG PARTY WALL



1 PROPOSED NORTH ELEVATION (SECTION CC)

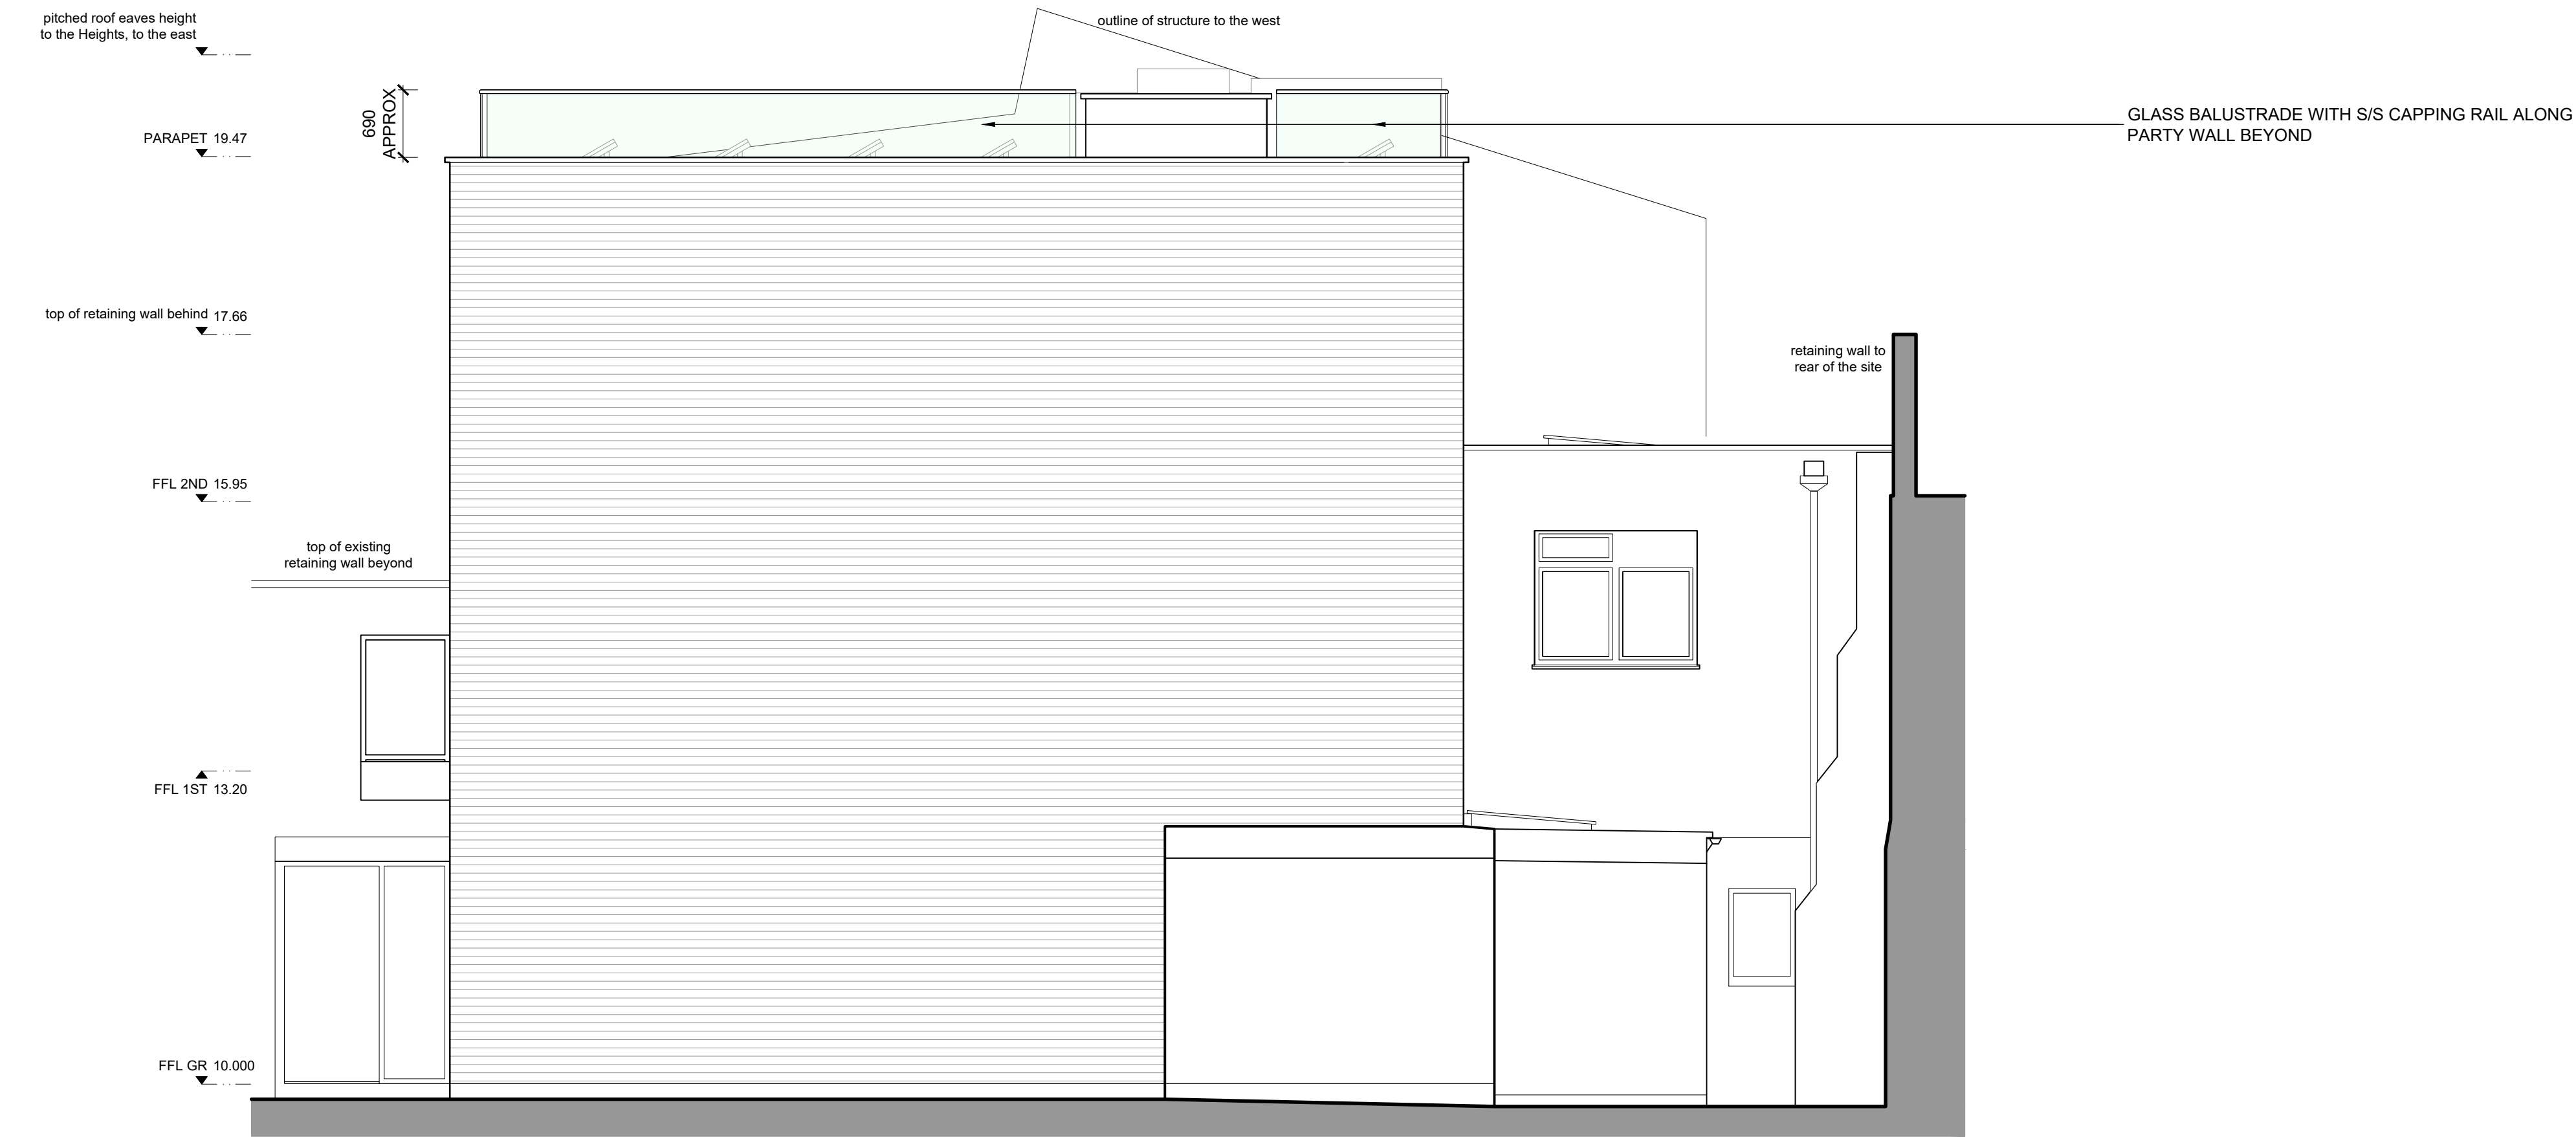

2 PROPOSED EAST ELEVATION



P1	22.02.21	WHL
* PLANNING APPROVAL		
rev	amendments	date by

architects

**ipa**

T + 44 (0) 20 7436 1133  
W ipa-architects.com

Project  
4 OAK HILL PARK MEWS  
LONDON  
NW3 7LH

Drawing Title  
PROPOSED ELEVATIONS -  
NORTH (SECTION CC)  
& EAST

Drawing Status <b>PLANNING</b>			
Date	09/02/21	Drawn by	WHL
Scale	A1@1:50	A3 @ 1:100	
Drawing No.	20071.3000A	Rev	P1
Cad File	20071.3000A (P_ELEV_N&E)		
© IPA Architects: All rights reserved.			