




1 PROPOSED SOUTH ELEVATION (AS EXISTING)

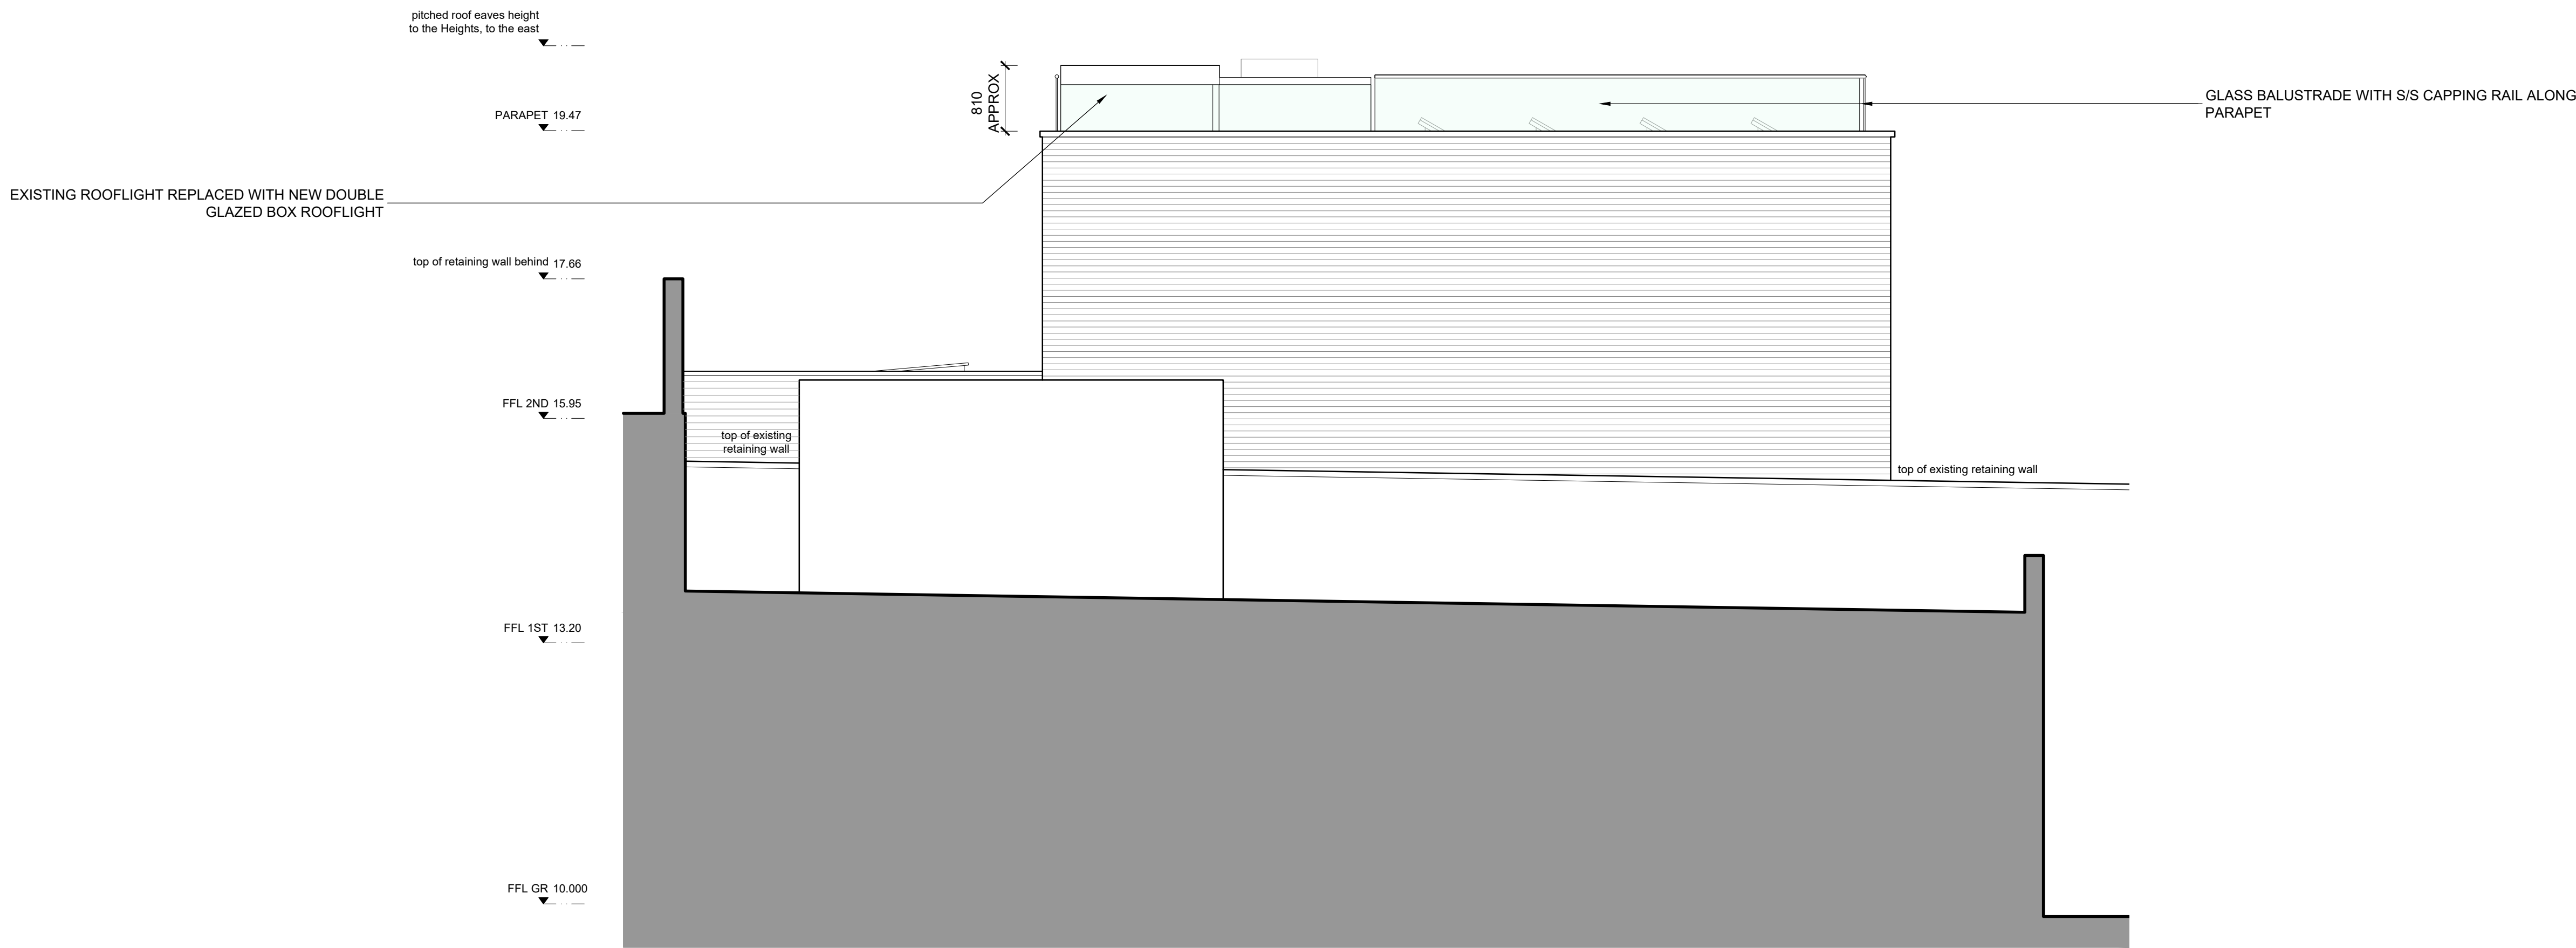

2 PROPOSED WEST ELEVATION



P1	22.02.21	WHL
* PLANNING APPROVAL		
rev	amendments	date
		by

architects

ipa

T + 44 (0) 20 7436 1133
W ipa-architects.com

Project

4 OAK HILL PARK MEWS
LONDON
NW3 7LH

Drawing Title

PROPOSED ELEVATIONS -
SOUTH & WEST

Drawing Status		
PLANNING		
Date	Drawn by	
09/02/21	WHL	
Scale		
A1 @ 1:50	A3 @ 1:100	
Drawing No.	Rev	
20071.3001A	P1	
Cad File		
20071.3001A (P_ELEV_S&W)		
© IPA Architects: All rights reserved.		