



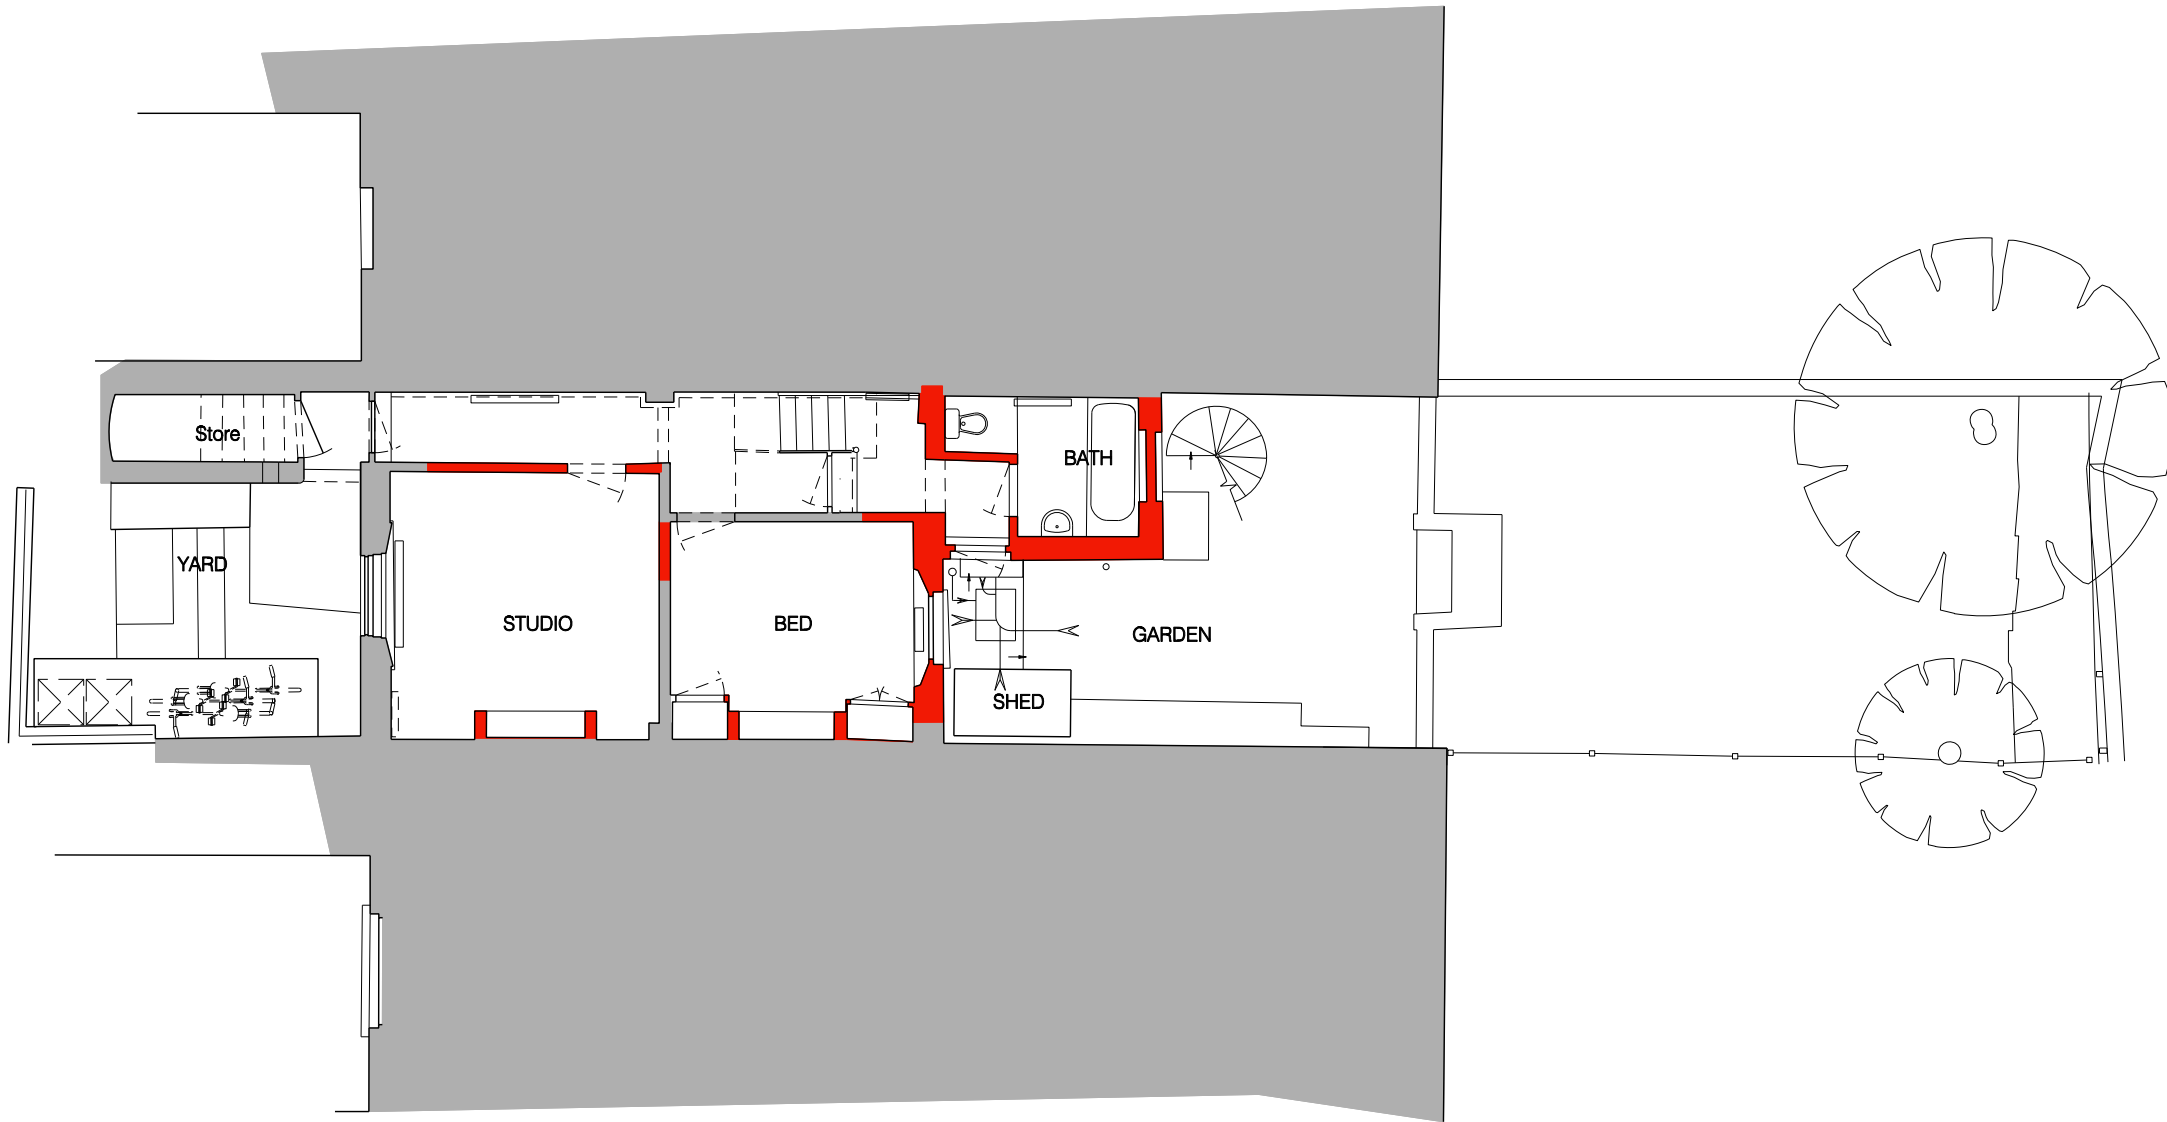


PLANNING

■ DEMOLITION

 


P	01.03.21	PLANNING
B	20.02.21	DRAFT PLANNING
A	24.01.21	SCHEME FOLLOWING SURVEY
REV	DATE	DESCRIPTION

JOB 5 ST. THOMAS GARDENS LONDON NW5 FOR J WILSON AND Y HAMBLEY		TITLE EXISTING BASEMENT AND SITE PLAN				
© RICHARD KEEP ARCHITECTS 32 Laurier Road London NW5 1 SJ Tel 0207 267 2857 e:info@richardkeep.com		DRAWN	DATE 01.02.21	JOB NO 167	DWG 1101	REV P
CONTRACTOR TO CHECK ALL DIMENSIONS ON SITE DO NOT SCALE SPECIFICATION TO TAKE PRECEDENCE OVER DRAWINGS AND DETAILS		CHECK	SCALE 1:100@A4 1:50@A2			DATE 01.03.21

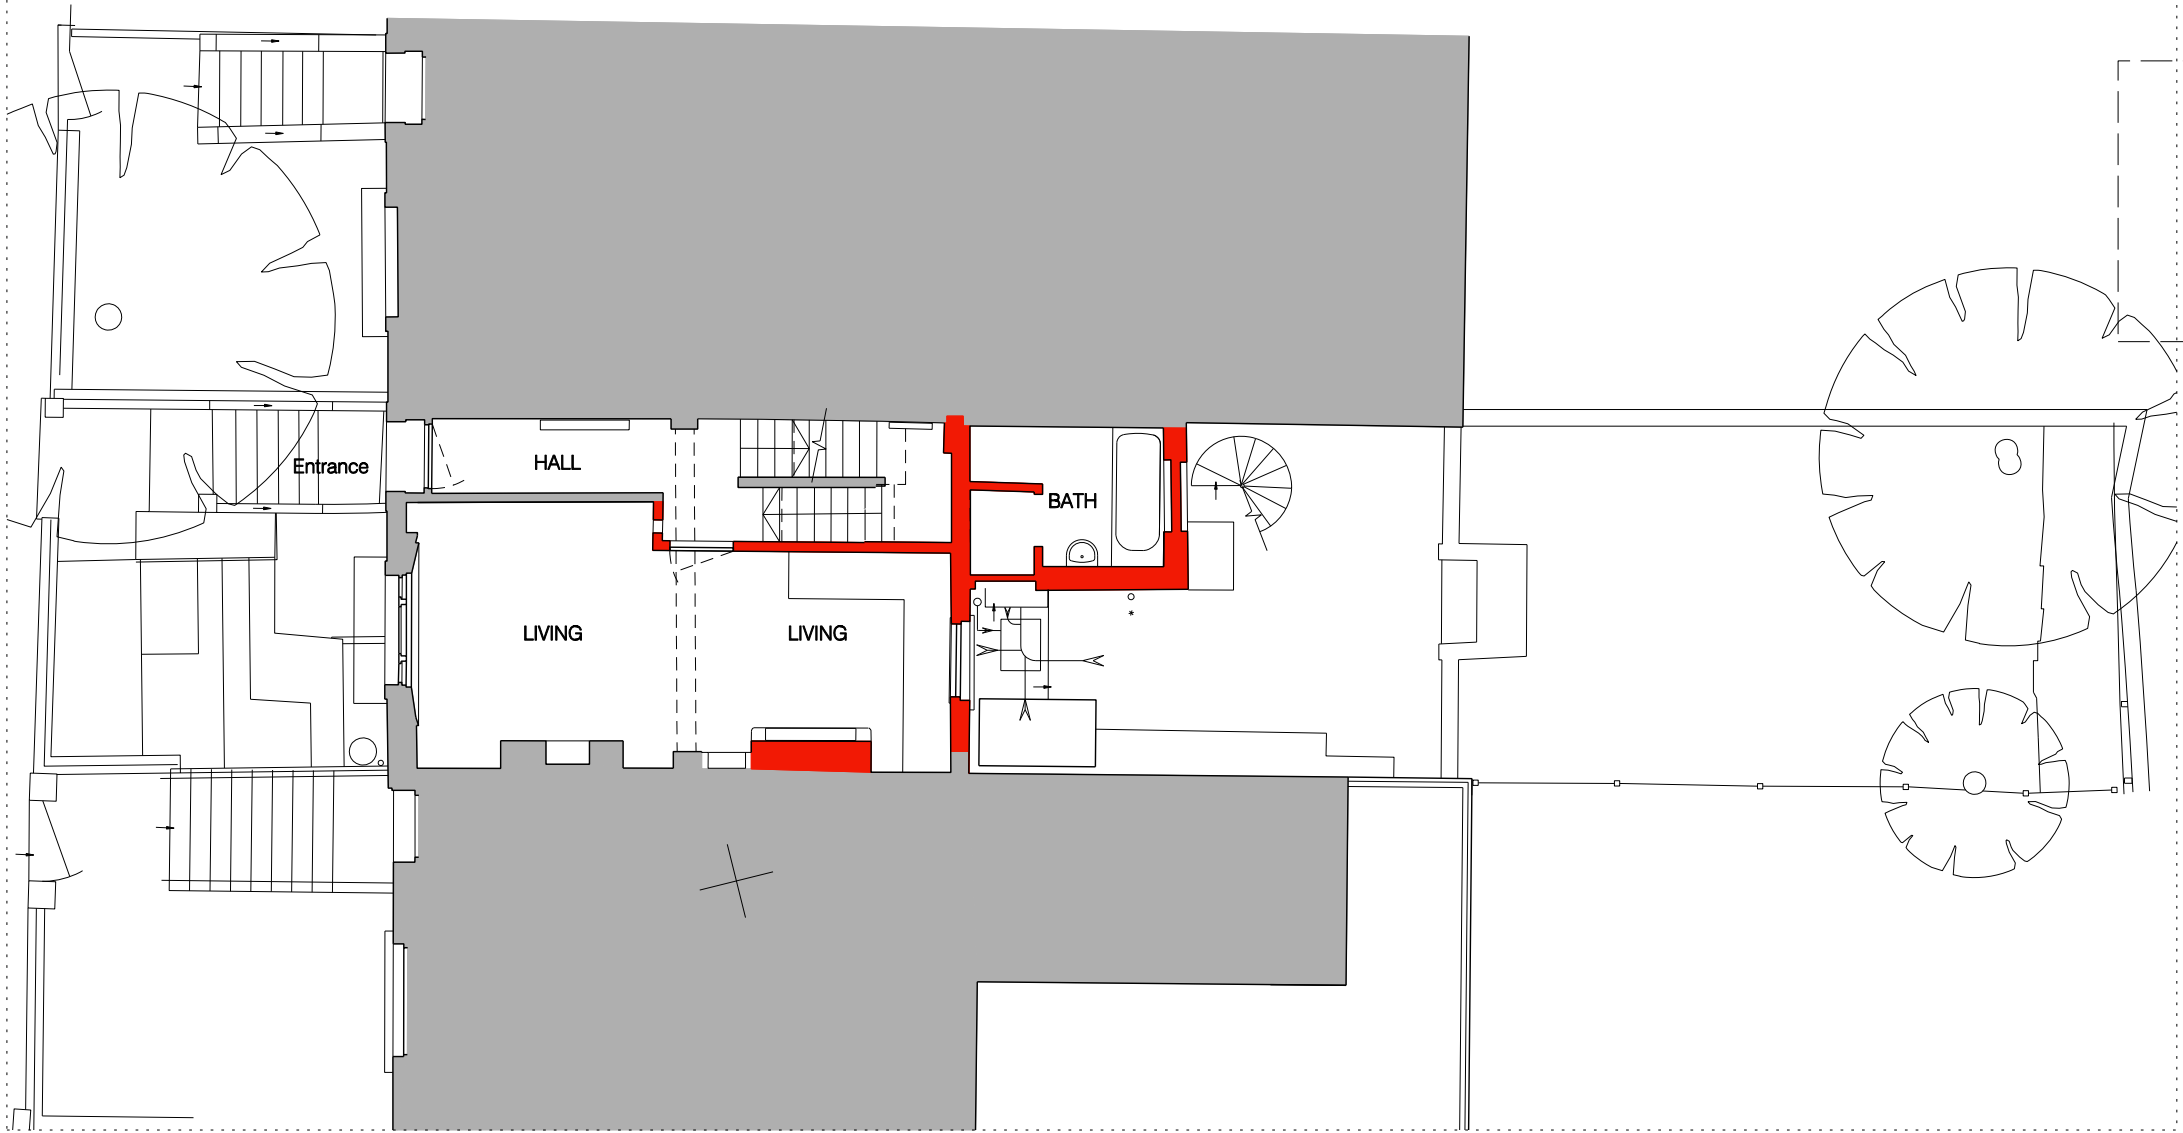


PLANNING

DEMOLITION

 


P	01.03.21	PLANNING
B	20.02.21	DRAFT PLANNING
A	24.01.21	SCHEME FOLLOWING SURVEY
REV	DATE	DESCRIPTION

JOB 5 ST. THOMAS GARDENS LONDON NW5 FOR J WILSON AND Y HAMBLEY		TITLE EXISTING GROUND PLAN				
© RICHARD KEEP ARCHITECTS 32 Laurier Road London NW5 1 SJ Tel 0207 267 2857 e:info@richardkeep.com		DRAWN	DATE 01.02.21	JOB NO 167	DWG 1102	REV P
CONTRACTOR TO CHECK ALL DIMENSIONS ON SITE DO NOT SCALE SPECIFICATION TO TAKE PRECEDENCE OVER DRAWINGS AND DETAILS		CHECK	SCALE 1:100@A4 1:50@A2			DATE 01.03.21

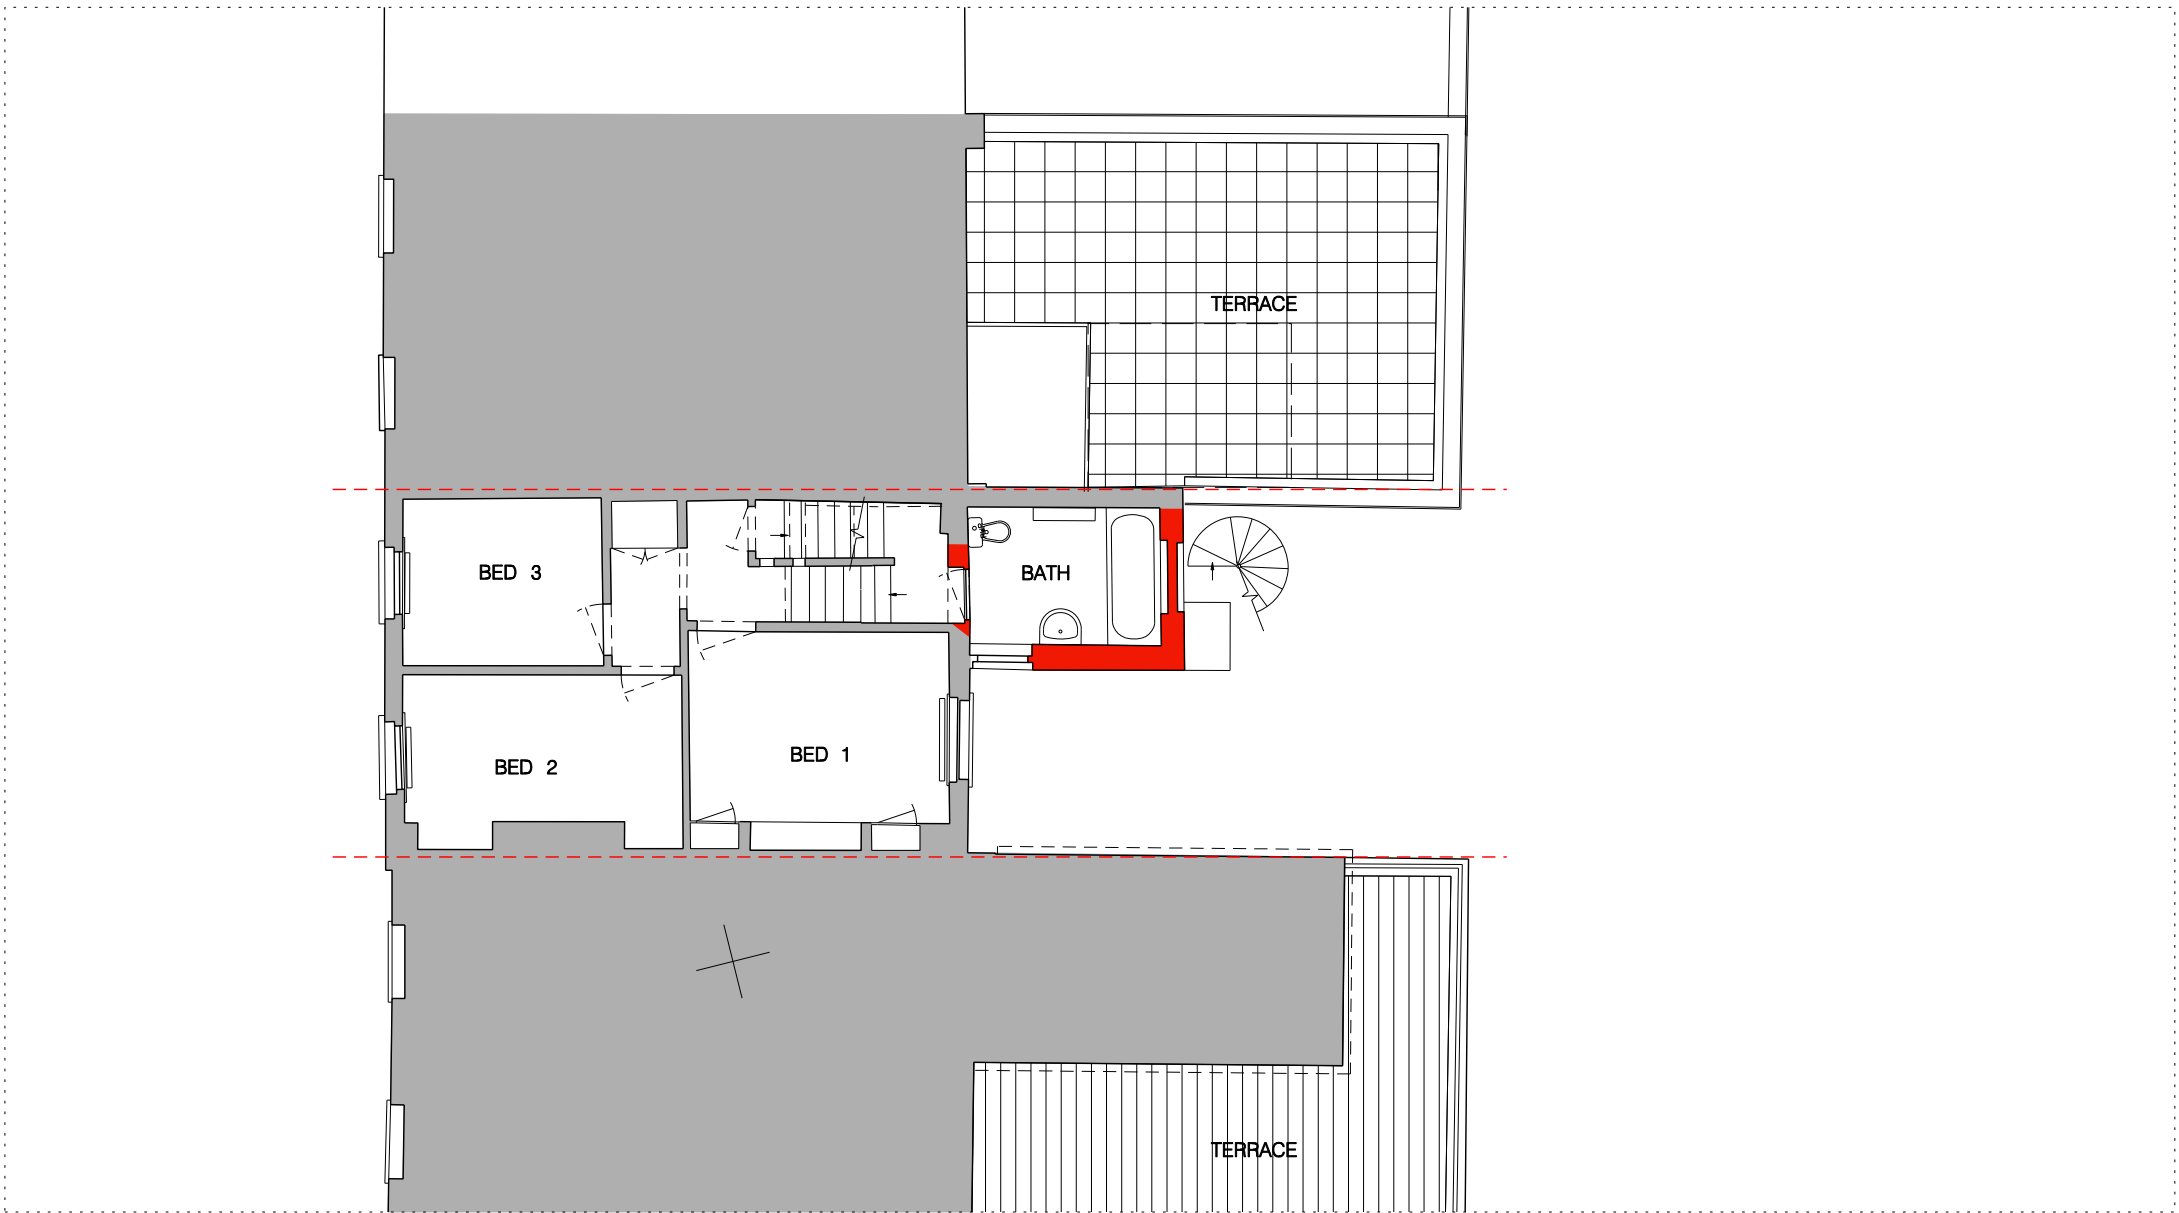

PLANNING


■ DEMOLITION

 


P	01.03.21	PLANNING
B	20.02.21	DRAFT PLANNING
A	24.01.21	SCHEME FOLLOWING SURVEY
REV	DATE	DESCRIPTION

JOB 5 ST. THOMAS GARDENS LONDON NW5 FOR J WILSON AND Y HAMBLEY		TITLE EXISTING FIRST PLAN				
© RICHARD KEEP ARCHITECTS 32 Laurier Road London NW5 1 SJ Tel 0207 267 2857 e:info@richardkeep.com		DRAWN	DATE 01.02.21	JOB NO 167	DWG 1103	REV P
CONTRACTOR TO CHECK ALL DIMENSIONS ON SITE DO NOT SCALE SPECIFICATION TO TAKE PRECEDENCE OVER DRAWINGS AND DETAILS		CHECK	SCALE 1:100@A4 1:50@A2			
						DATE 01.03.21

2_ ROOF PLAN

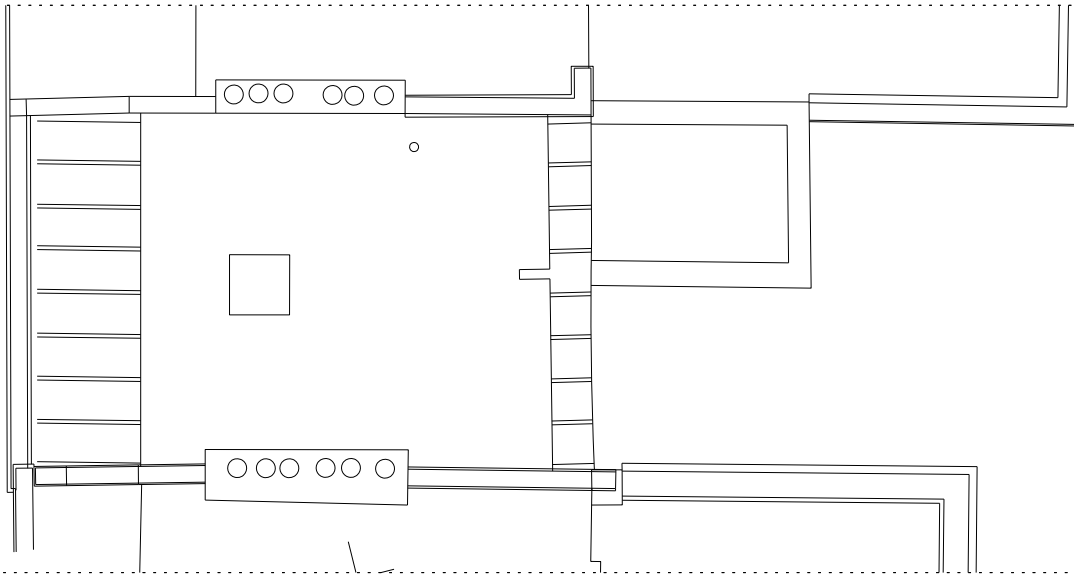


1_ SECOND FLOOR PLAN

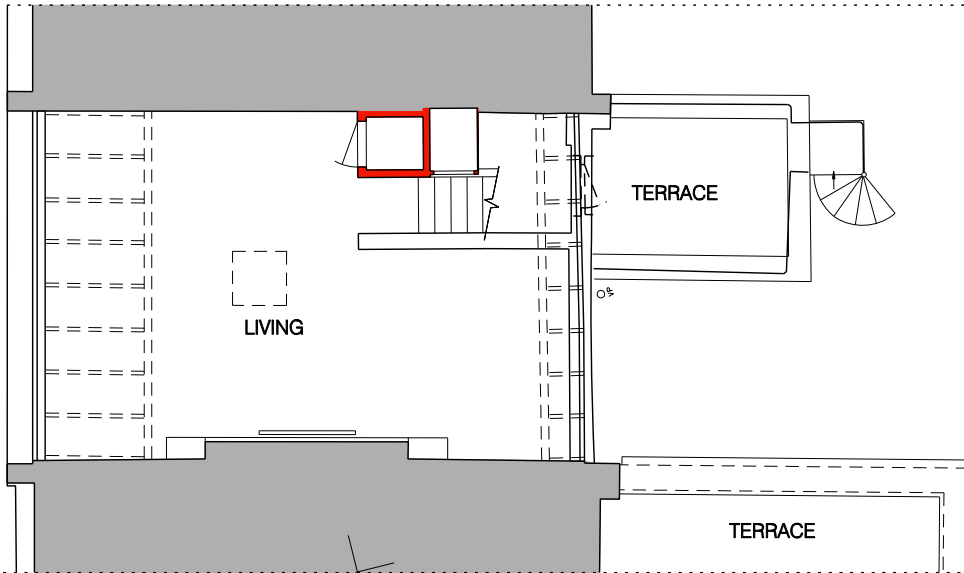


PLANNING

DEMOLITION

 


P	01.03.21	PLANNING
B	20.02.21	DRAFT PLANNING
A	24.01.21	SCHEME FOLLOWING SURVEY
REV	DATE	DESCRIPTION

JOB 5 ST. THOMAS GARDENS LONDON NW5 FOR J WILSON AND Y HAMBLEY		TITLE EXISTING 2ND AND ROOF PLAN				
© RICHARD KEEP ARCHITECTS 32 Laurier Road London NW5 1 SJ Tel 0207 267 2857 e:info@richardkeep.com		DRAWN	DATE 01.02.21	JOB NO 167	DWG 1104	REV P
CONTRACTOR TO CHECK ALL DIMENSIONS ON SITE DO NOT SCALE SPECIFICATION TO TAKE PRECEDENCE OVER DRAWINGS AND DETAILS		CHECK	SCALE 1:100@A4 1:50@A2			DATE 01.03.21

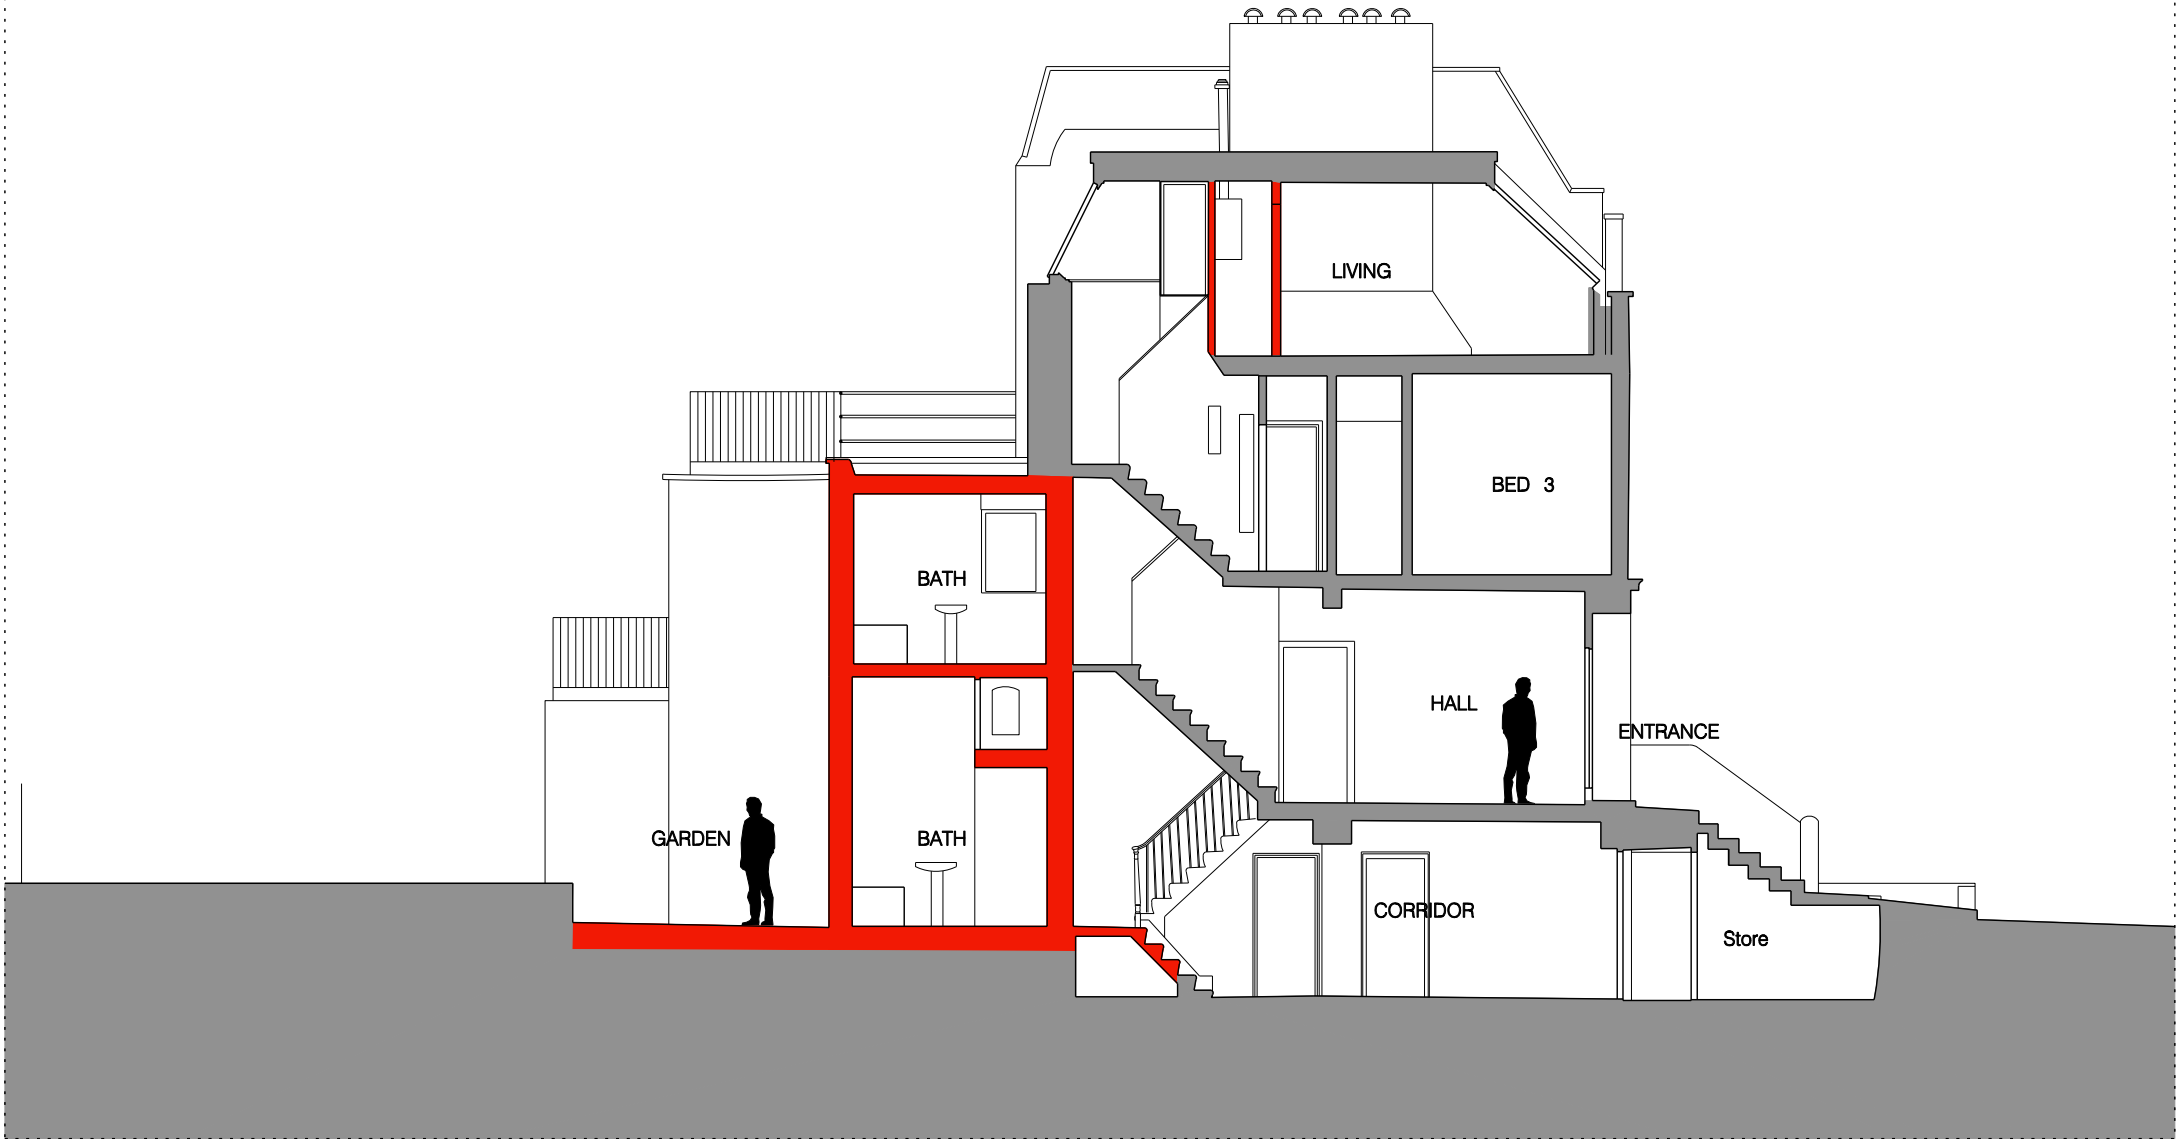


PLANNING

■ DEMOLITION

 


P	01.03.21	PLANNING
B	20.02.21	DRAFT PLANNING
A	24.01.21	SCHEME FOLLOWING SURVEY
REV	DATE	DESCRIPTION

JOB 5 ST. THOMAS GARDENS LONDON NW5 FOR J WILSON AND Y HAMBLEY		TITLE EXISTING SECTION A-A				
© RICHARD KEEP ARCHITECTS 32 Laurier Road London NW5 1 SJ Tel 0207 267 2857 e:info@richardkeep.com		DRAWN	DATE 01.02.21	JOB NO 167	DWG 1105	REV P DATE 01.03.21
CONTRACTOR TO CHECK ALL DIMENSIONS ON SITE DO NOT SCALE SPECIFICATION TO TAKE PRECEDENCE OVER DRAWINGS AND DETAILS		CHECK	SCALE 1:100@A4 1:50@A2			

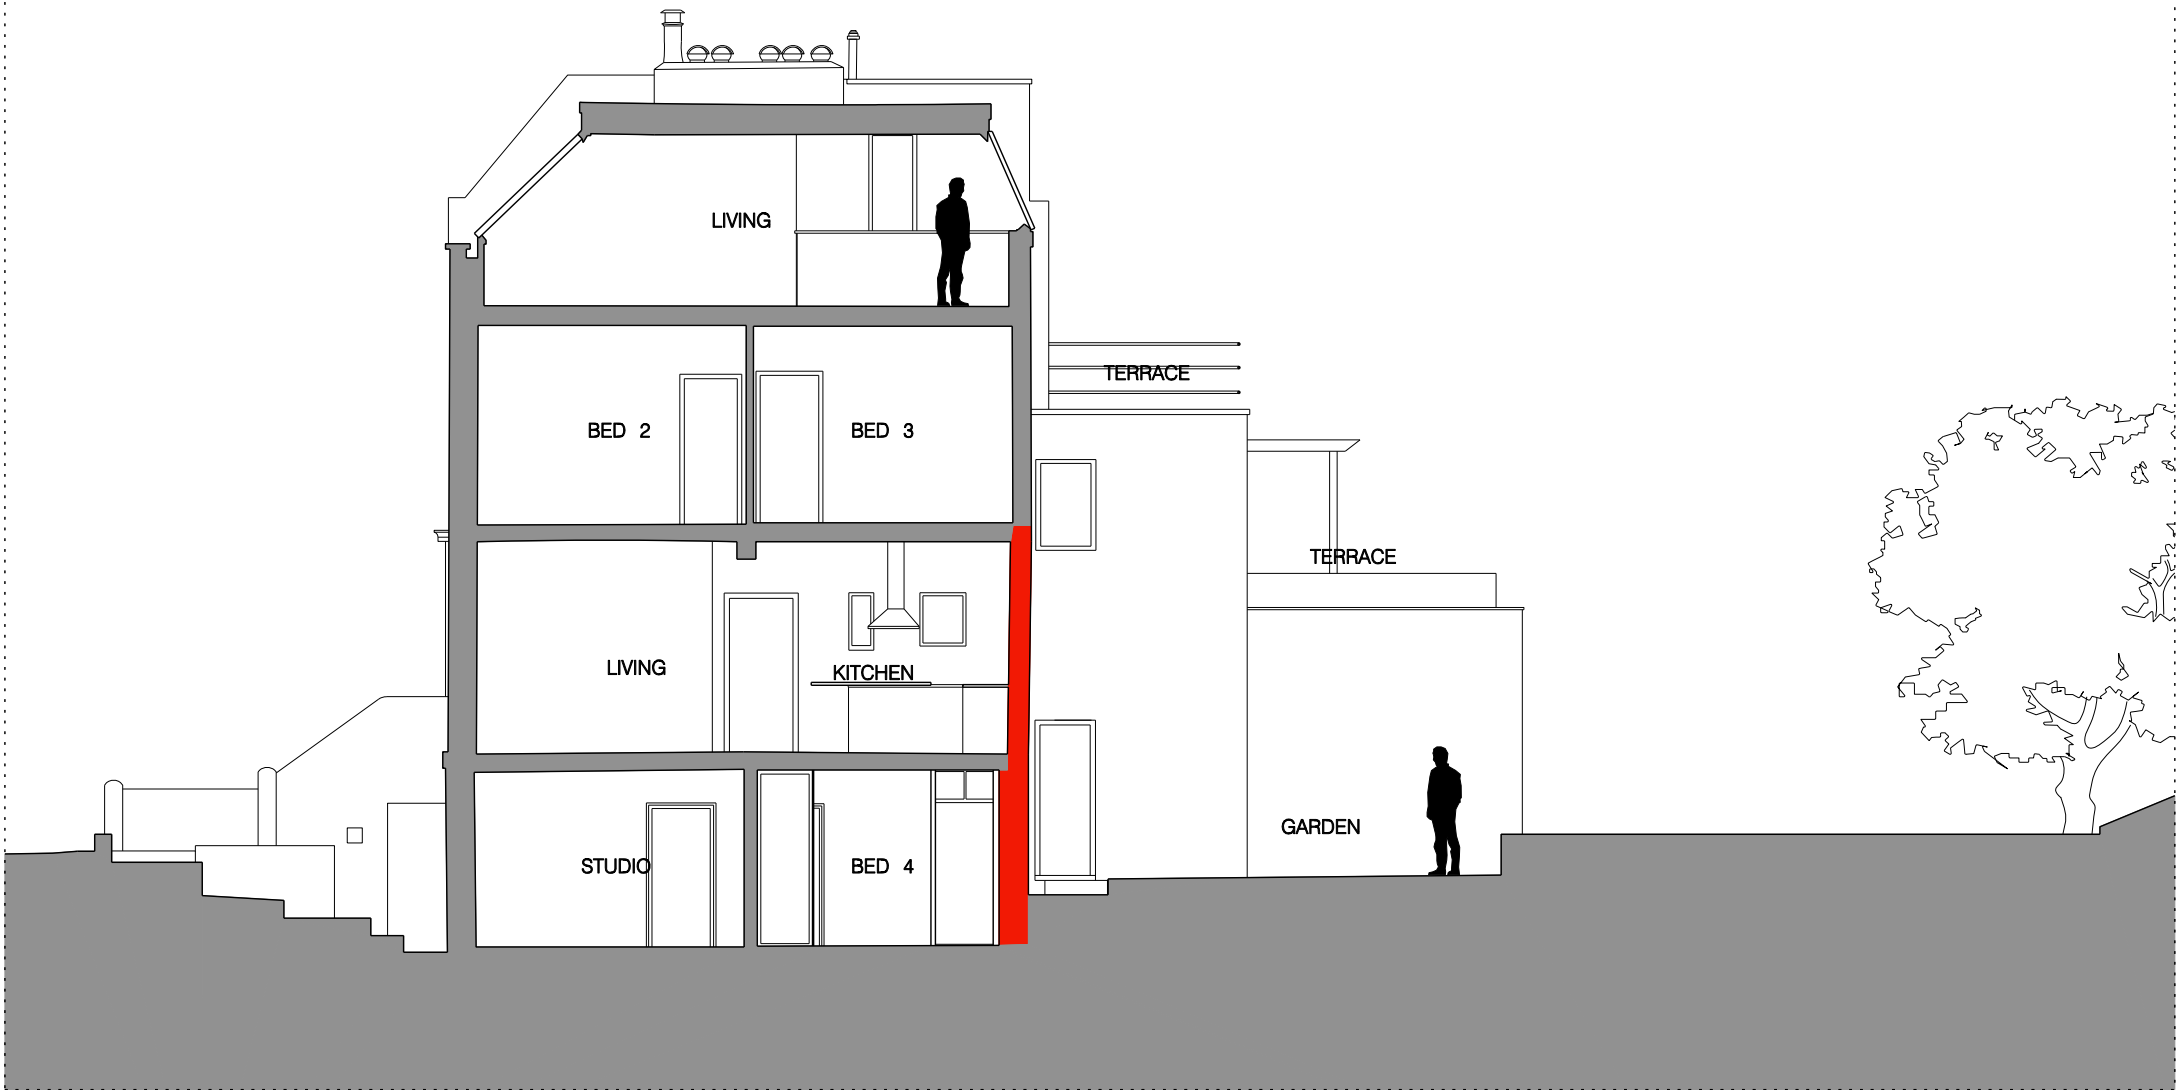

PLANNING

■ DEMOLITION

 


P	01.03.21	PLANNING
B	20.02.21	DRAFT PLANNING
A	24.01.21	SCHEME FOLLOWING SURVEY
REV	DATE	DESCRIPTION

JOB 5 ST. THOMAS GARDENS LONDON NW5 FOR J WILSON AND Y HAMBLEY		TITLE EXISTING SECTION B-B				
© RICHARD KEEP ARCHITECTS 32 Laurier Road London NW5 1 SJ Tel 0207 267 2857 e:info@richardkeep.com		DRAWN	DATE 01.02.21	JOB NO 167	DWG 1106	REV P
CONTRACTOR TO CHECK ALL DIMENSIONS ON SITE DO NOT SCALE SPECIFICATION TO TAKE PRECEDENCE OVER DRAWINGS AND DETAILS		CHECK	SCALE 1:100@A4 1:50@A2			DATE 01.03.21



PLANNING

DEMOLITION

 

P	01.03.21	PLANNING
B	20.02.21	DRAFT PLANNING
A	24.01.21	SCHEME FOLLOWING SURVEY
REV	DATE	DESCRIPTION

JOB 5 ST. THOMAS GARDENS LONDON NW5 FOR J WILSON AND Y HAMBLEY		TITLE EXISTING REAR ELEVATION				
© RICHARD KEEP ARCHITECTS 32 Laurier Road London NW5 1 SJ Tel 0207 267 2857 e:info@richardkeep.com		DRAWN	DATE 01.02.21	JOB NO 167	DWG 1110	REV P
CONTRACTOR TO CHECK ALL DIMENSIONS ON SITE DO NOT SCALE SPECIFICATION TO TAKE PRECEDENCE OVER DRAWINGS AND DETAILS		CHECK	SCALE 1:100@A4 1:50@A2			DATE 01.03.21