



PLANNING

■ NEW BUILD

 


| REV | DATE | DESCRIPTION |
|-----|----------|-------------------------|
| P | 01.03.21 | PLANNING |
| B | 20.02.21 | DRAFT PLANNING |
| A | 24.01.21 | SCHEME FOLLOWING SURVEY |

| | | | | | |
|--|--|---|-------------------------|--------------------|-----------------|
| JOB 5 ST. THOMAS GARDENS LONDON NW5 FOR J WILSON AND Y HAMBLEY | | TITLE PROPOSED BASEMENT AND SITE PLAN | | | |
| © RICHARD KEEP ARCHITECTS 32 Laurier Road London NW5 1 SJ Tel 0207 267 2857 e:info@richardkeep.com | | DRAWN DATE 01.02.21 | JOB NO 167 | DWG 1201 | REV P |
| CONTRACTOR TO CHECK ALL DIMENSIONS ON SITE DO NOT SCALE SPECIFICATION TO TAKE PRECEDENCE OVER DRAWINGS AND DETAILS | | CHECK SCALE 1:100@A4 1:50@A2 | DATE 01.03.21 | | |

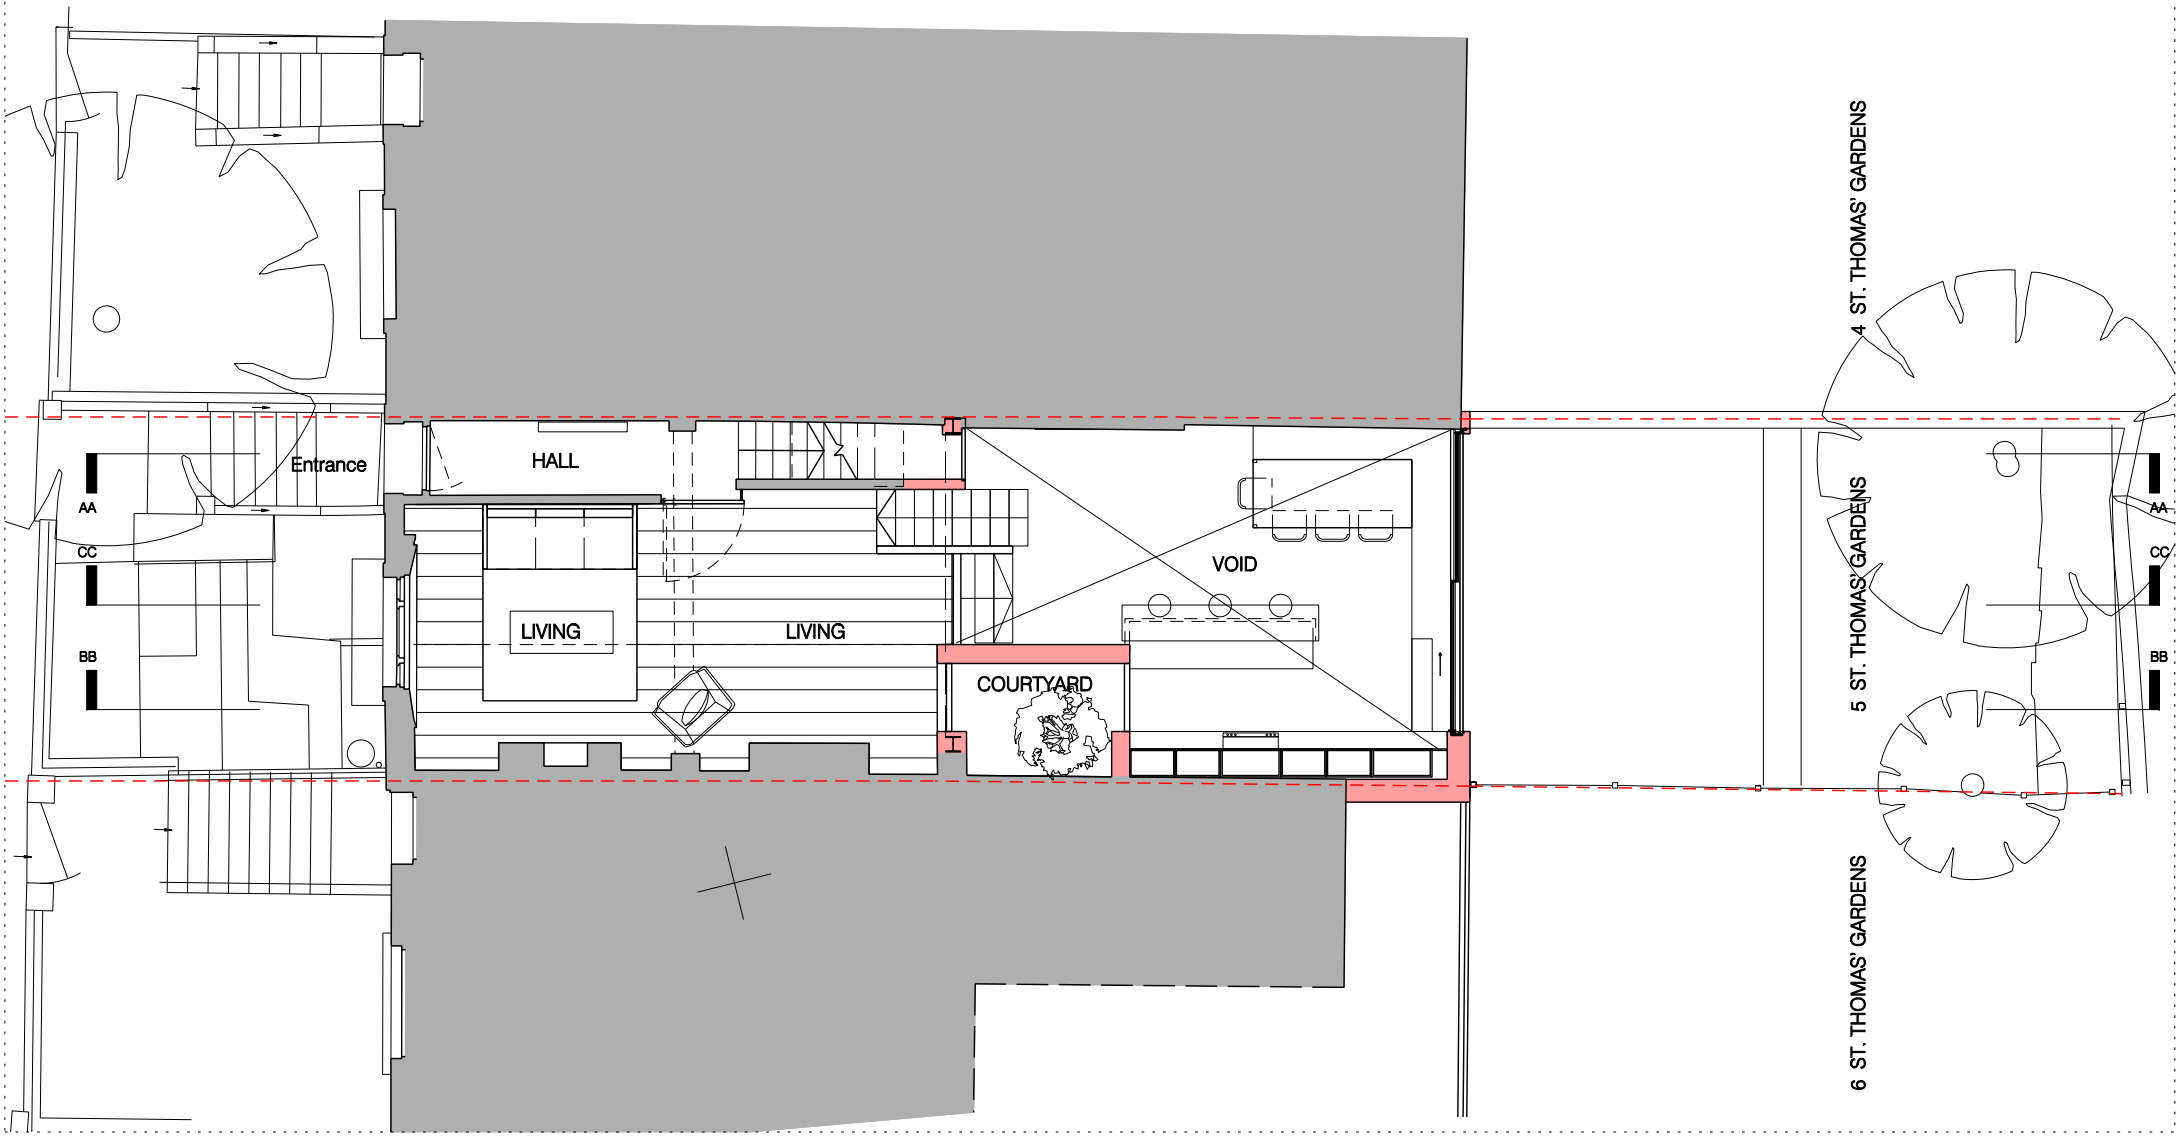

PLANNING

NEW BUILD

 


| REV | DATE | DESCRIPTION |
|-----|----------|-------------------------|
| P | 01.03.21 | PLANNING |
| B | 20.02.21 | DRAFT PLANNING |
| A | 24.01.21 | SCHEME FOLLOWING SURVEY |

| | | | | | |
|---|---------------------|--|-------------|-------------|-----------------|
| JOB 5 ST. THOMAS GARDENS LONDON NW5 FOR J WILSON AND Y HAMBLEY | | TITLE PROPOSED GROUND AND 1ST PLAN | | | |
| © RICHARD KEEP ARCHITECTS 32 Laurier Road London NW5 1 SJ Tel 0207 267 2857 e:info@richardkeep.com | | | | | |
| DRAWN | DATE | JOB NO | DWG | REV | P |
| CHECK | SCALE | 167 | 1202 | DATE | 01.03.21 |
| | 1:100@A4 1:50@A2 | | | | |

4 ST. THOMAS' GARDENS

5 ST. THOMAS' GARDENS

6 ST. THOMAS' GARDENS

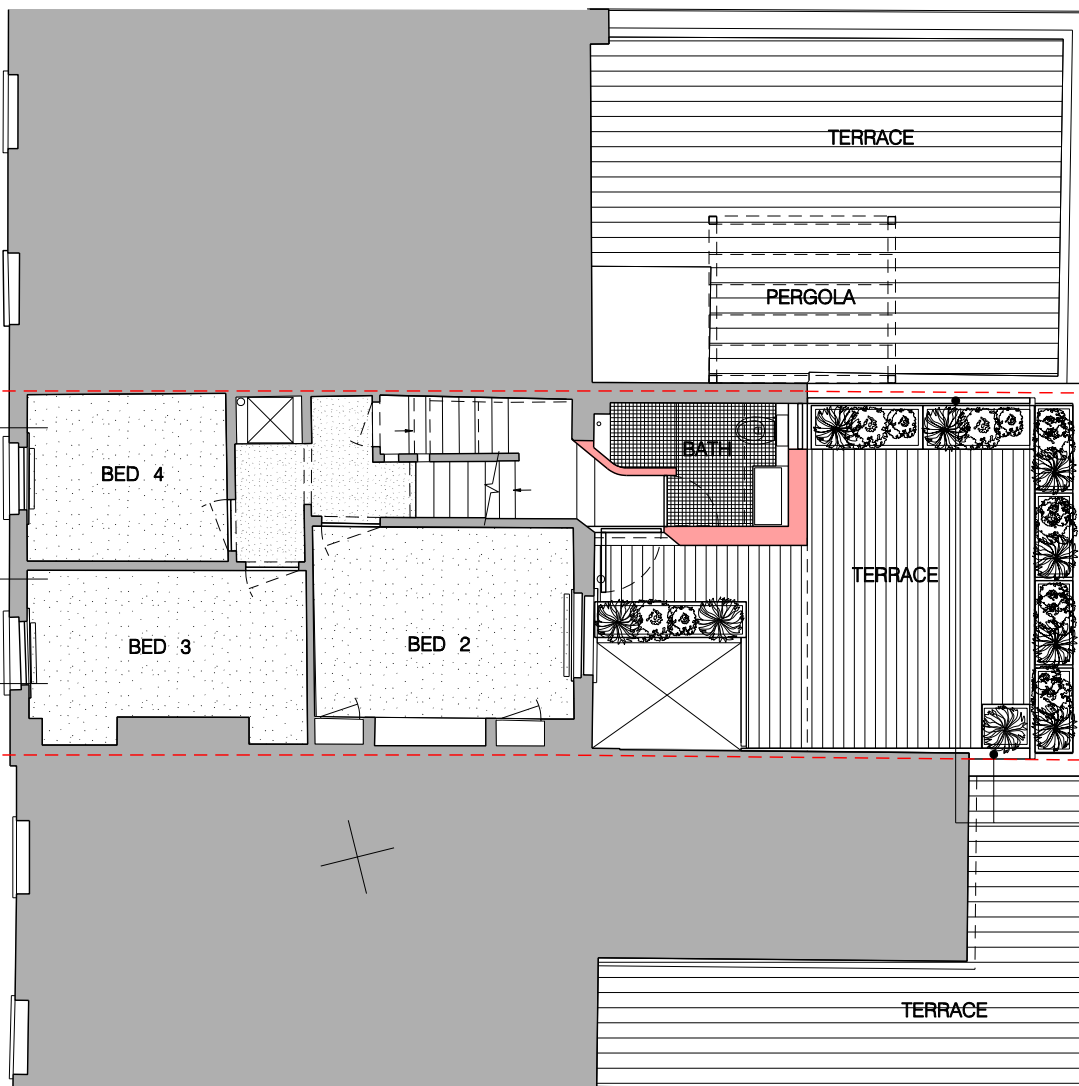


AA
CC
BB

AA
CC
BB

Low timber privacy trellis

PLANNING



■ NEW BUILD

 

| REV | DATE | DESCRIPTION |
|-----|----------|-------------------------|
| P | 01.03.21 | PLANNING |
| B | 20.02.21 | DRAFT PLANNING |
| A | 24.01.21 | SCHEME FOLLOWING SURVEY |


| | | | | | |
|---|-------------------------------------|-----------------------------------|-------------------------|----------------------|-------------------------|
| JOB 5 ST. THOMAS GARDENS LONDON NW5 FOR J WILSON AND Y HAMBLEY | | TITLE PROPOSED 1ST PLAN | | | |
| © RICHARD KEEP ARCHITECTS 32 Laurier Road London NW5 1 SJ Tel 0207 267 2857 e:info@richardkeep.com | | DRAWN | DATE 01.02.21 | JOB NO 167 | DWG 1202 |
| CHECK | SCALE 1:100@A4 1:50@A2 | | | REV P | DATE 01.03.21 |

CONTRACTOR TO CHECK ALL DIMENSIONS ON SITE DO NOT SCALE SPECIFICATION TO TAKE PRECEDENCE OVER DRAWINGS AND DETAILS

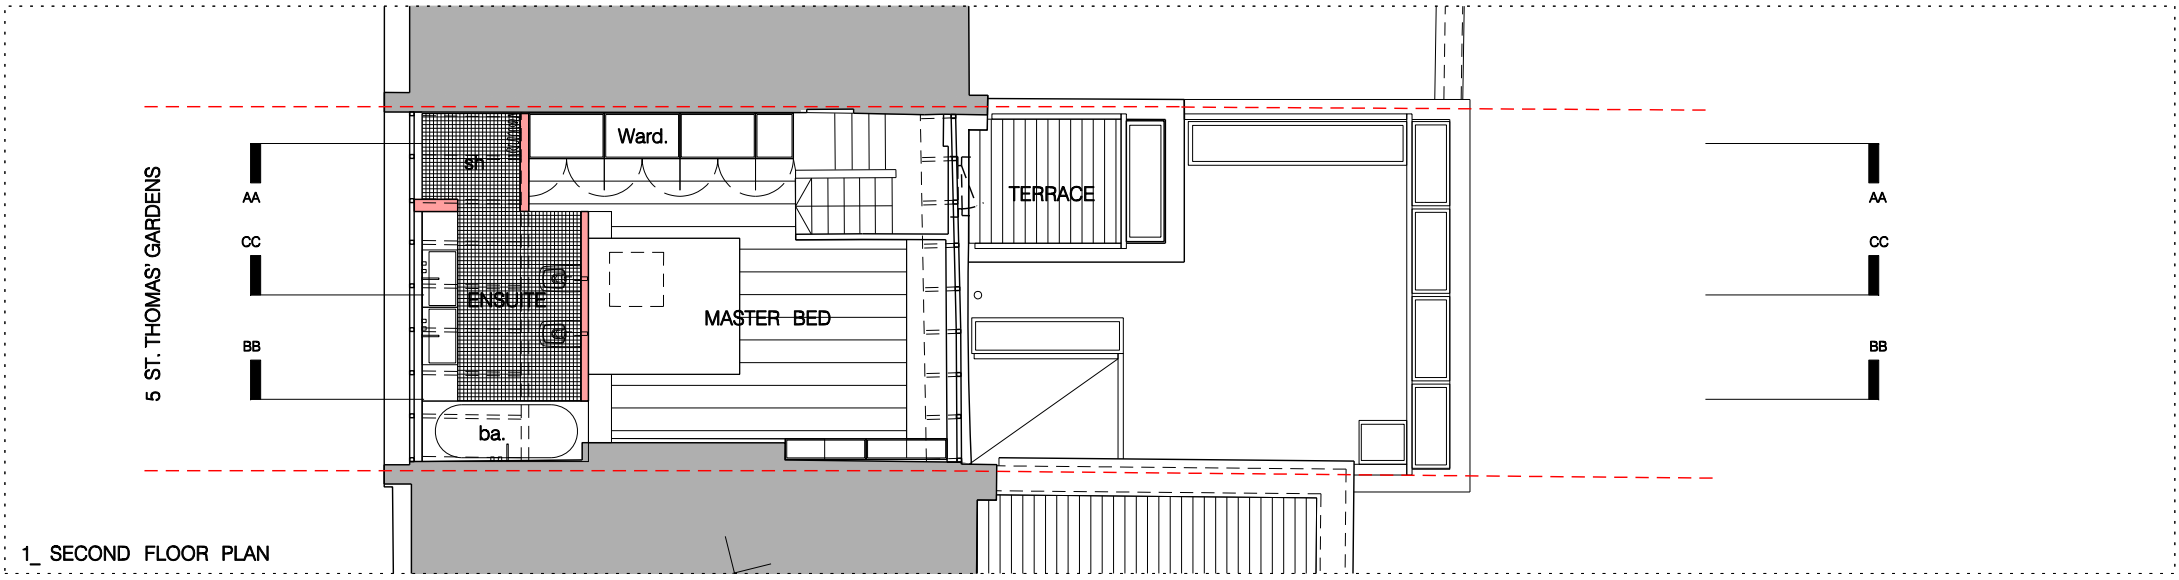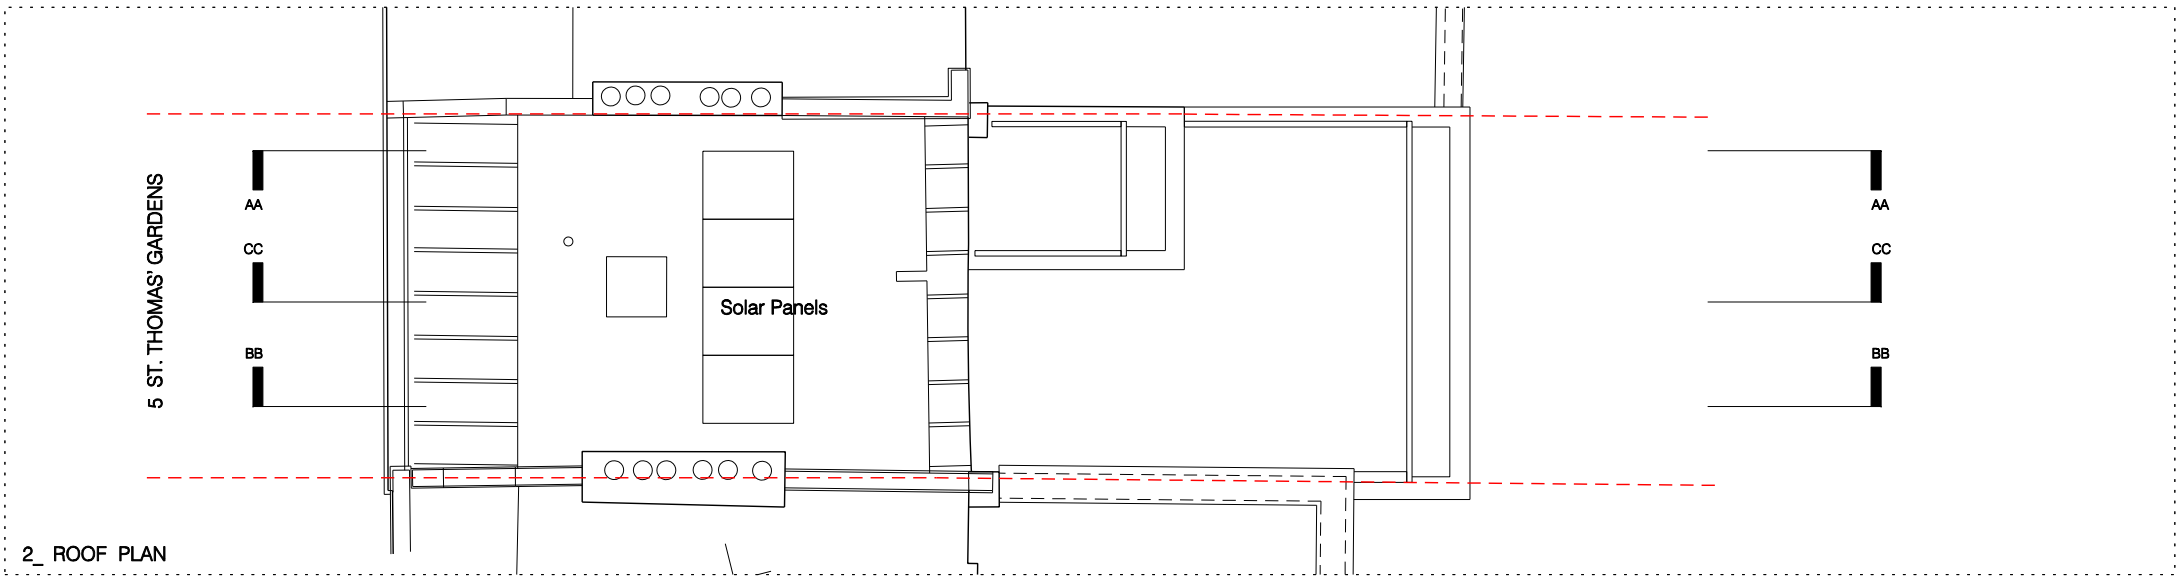


PLANNING

■ NEW BUILD

 


| REV | DATE | DESCRIPTION |
|-----|----------|-------------------------|
| P | 01.03.21 | PLANNING |
| B | 20.02.21 | DRAFT PLANNING |
| A | 24.01.21 | SCHEME FOLLOWING SURVEY |

| | | | | |
|--|--|--------------------|--|------------------------------|
| JOB 5 ST. THOMAS GARDENS LONDON NW5 FOR J WILSON AND Y HAMBLEY | TITLE PROPOSED 2ND AND ROOF PLAN | | | |
| | © RICHARD KEEP ARCHITECTS 32 Laurier Road London NW5 1 SJ Tel 0207 267 2857 e:info@richardkeep.com | DRAWN CHECK | DATE 01.02.21 SCALE 1:100@A4 1:50@A2 | JOB NO 167 |
| CONTRACTOR TO CHECK ALL DIMENSIONS ON SITE DO NOT SCALE SPECIFICATION TO TAKE PRECEDENCE OVER DRAWINGS AND DETAILS | | | | REV P DATE 01.03.21 |

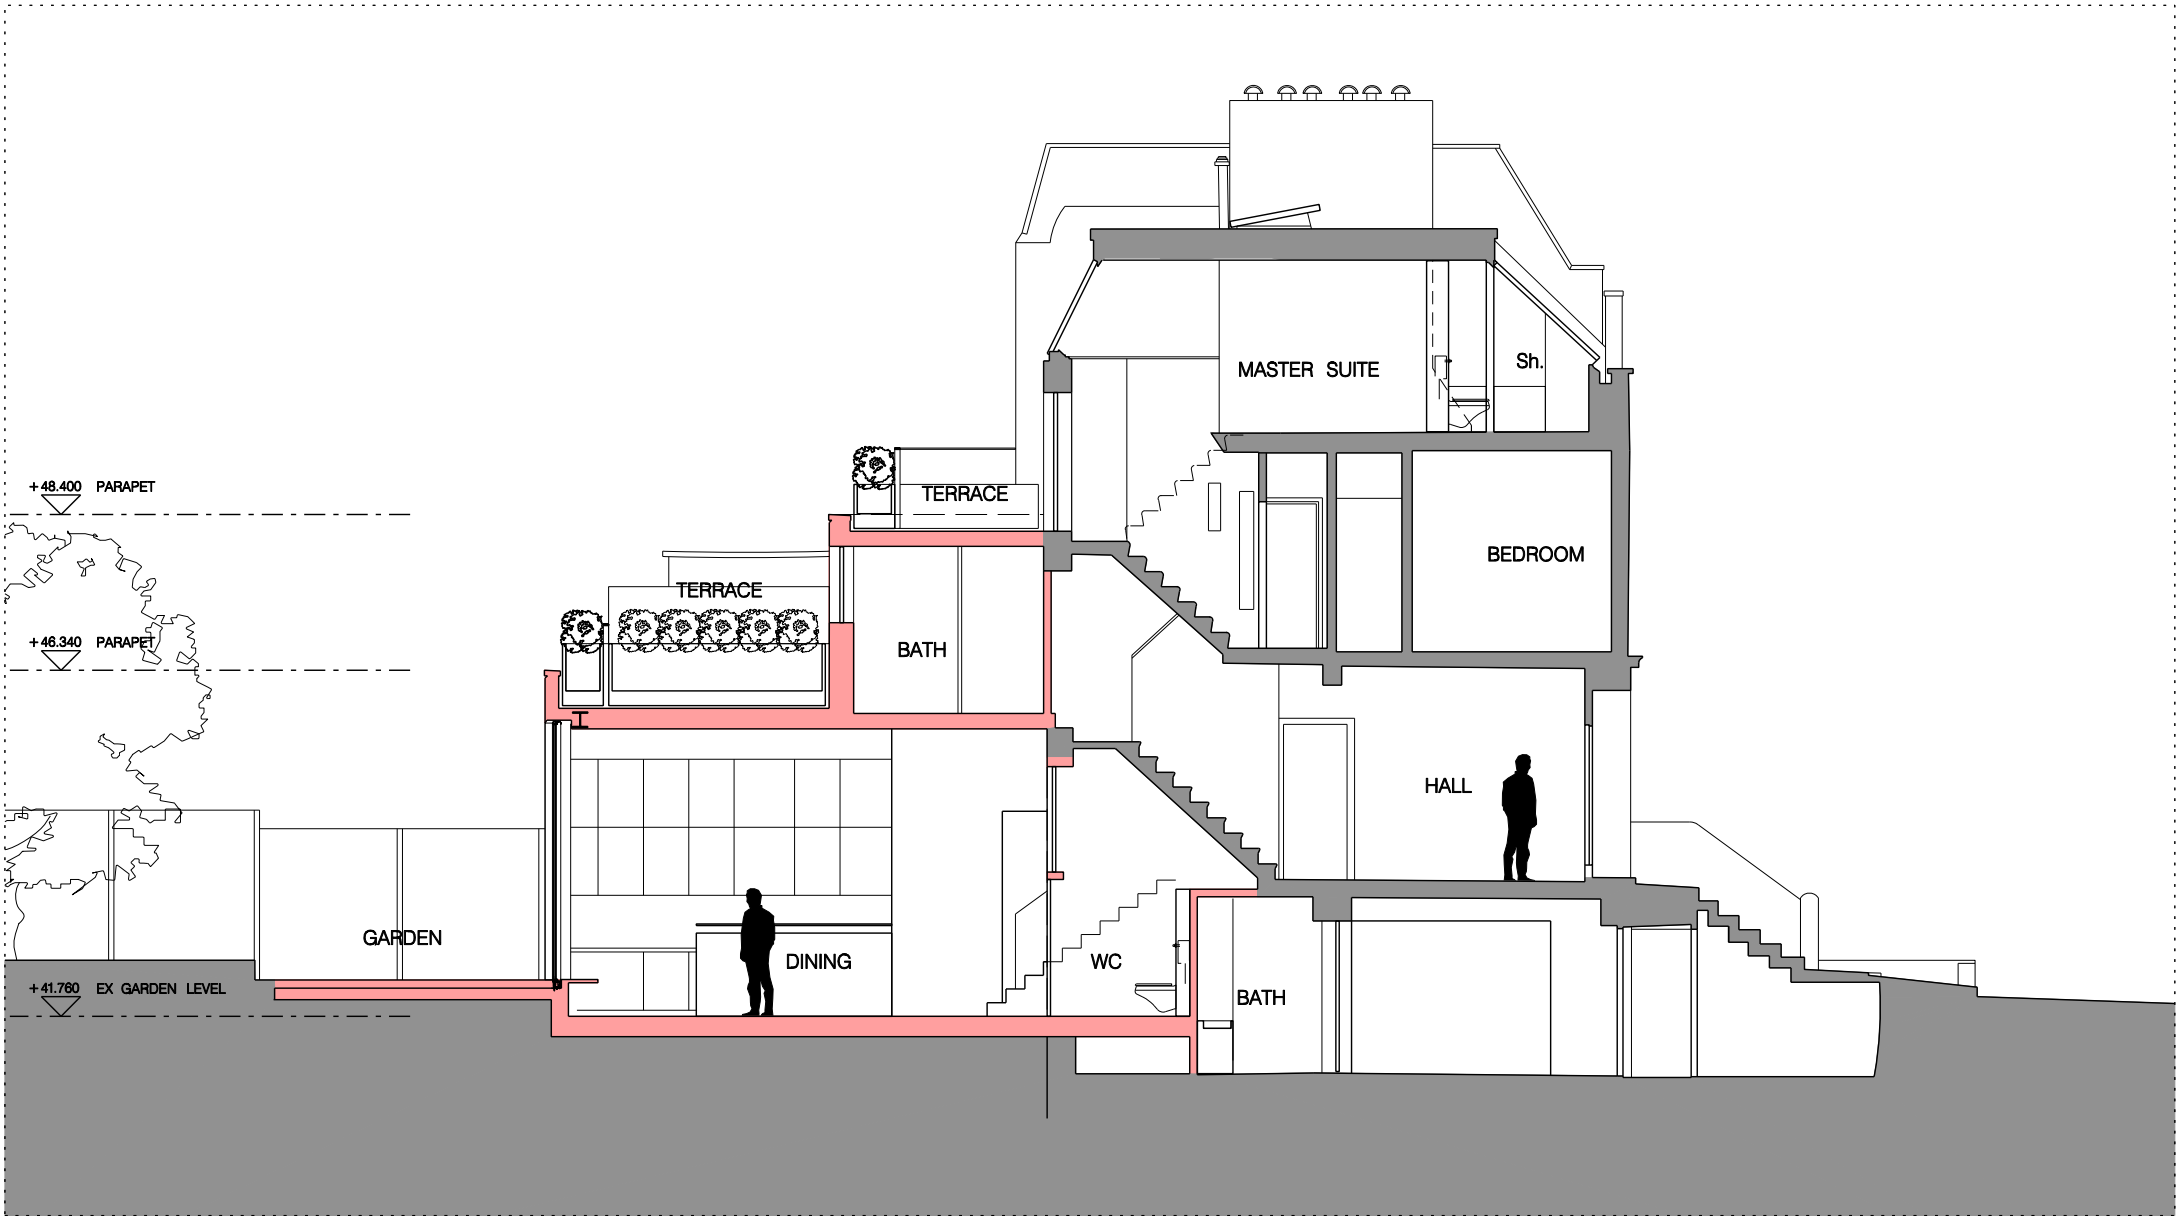

PLANNING


■ NEW BUILD

 

| REV | DATE | DESCRIPTION |
|-----|----------|-------------------------|
| P | 01.03.21 | PLANNING |
| B | 20.02.21 | DRAFT PLANNING |
| A | 24.01.21 | SCHEME FOLLOWING SURVEY |


| | | | | | | |
|-------|---|--------|------|-------------------------------|----------|--|
| JOB | 5 ST. THOMAS GARDENS LONDON NW5 FOR J WILSON AND Y HAMBLEY | | | TITLE PROPOSED SECTION A-A | | |
| | © RICHARD KEEP ARCHITECTS 32 Laurier Road London NW5 1 SJ Tel 0207 267 2857 e:info@richardkeep.com | | | | | |
| DRAWN | DATE | JOB NO | DWG | REV | P | |
| CHECK | SCALE | 167 | 1205 | DATE | 01.03.21 | |
| | 1:100@A4 1:50@A2 | | | | | |

CONTRACTOR TO CHECK ALL DIMENSIONS ON SITE DO NOT SCALE SPECIFICATION TO TAKE PRECEDENCE OVER DRAWINGS AND DETAILS

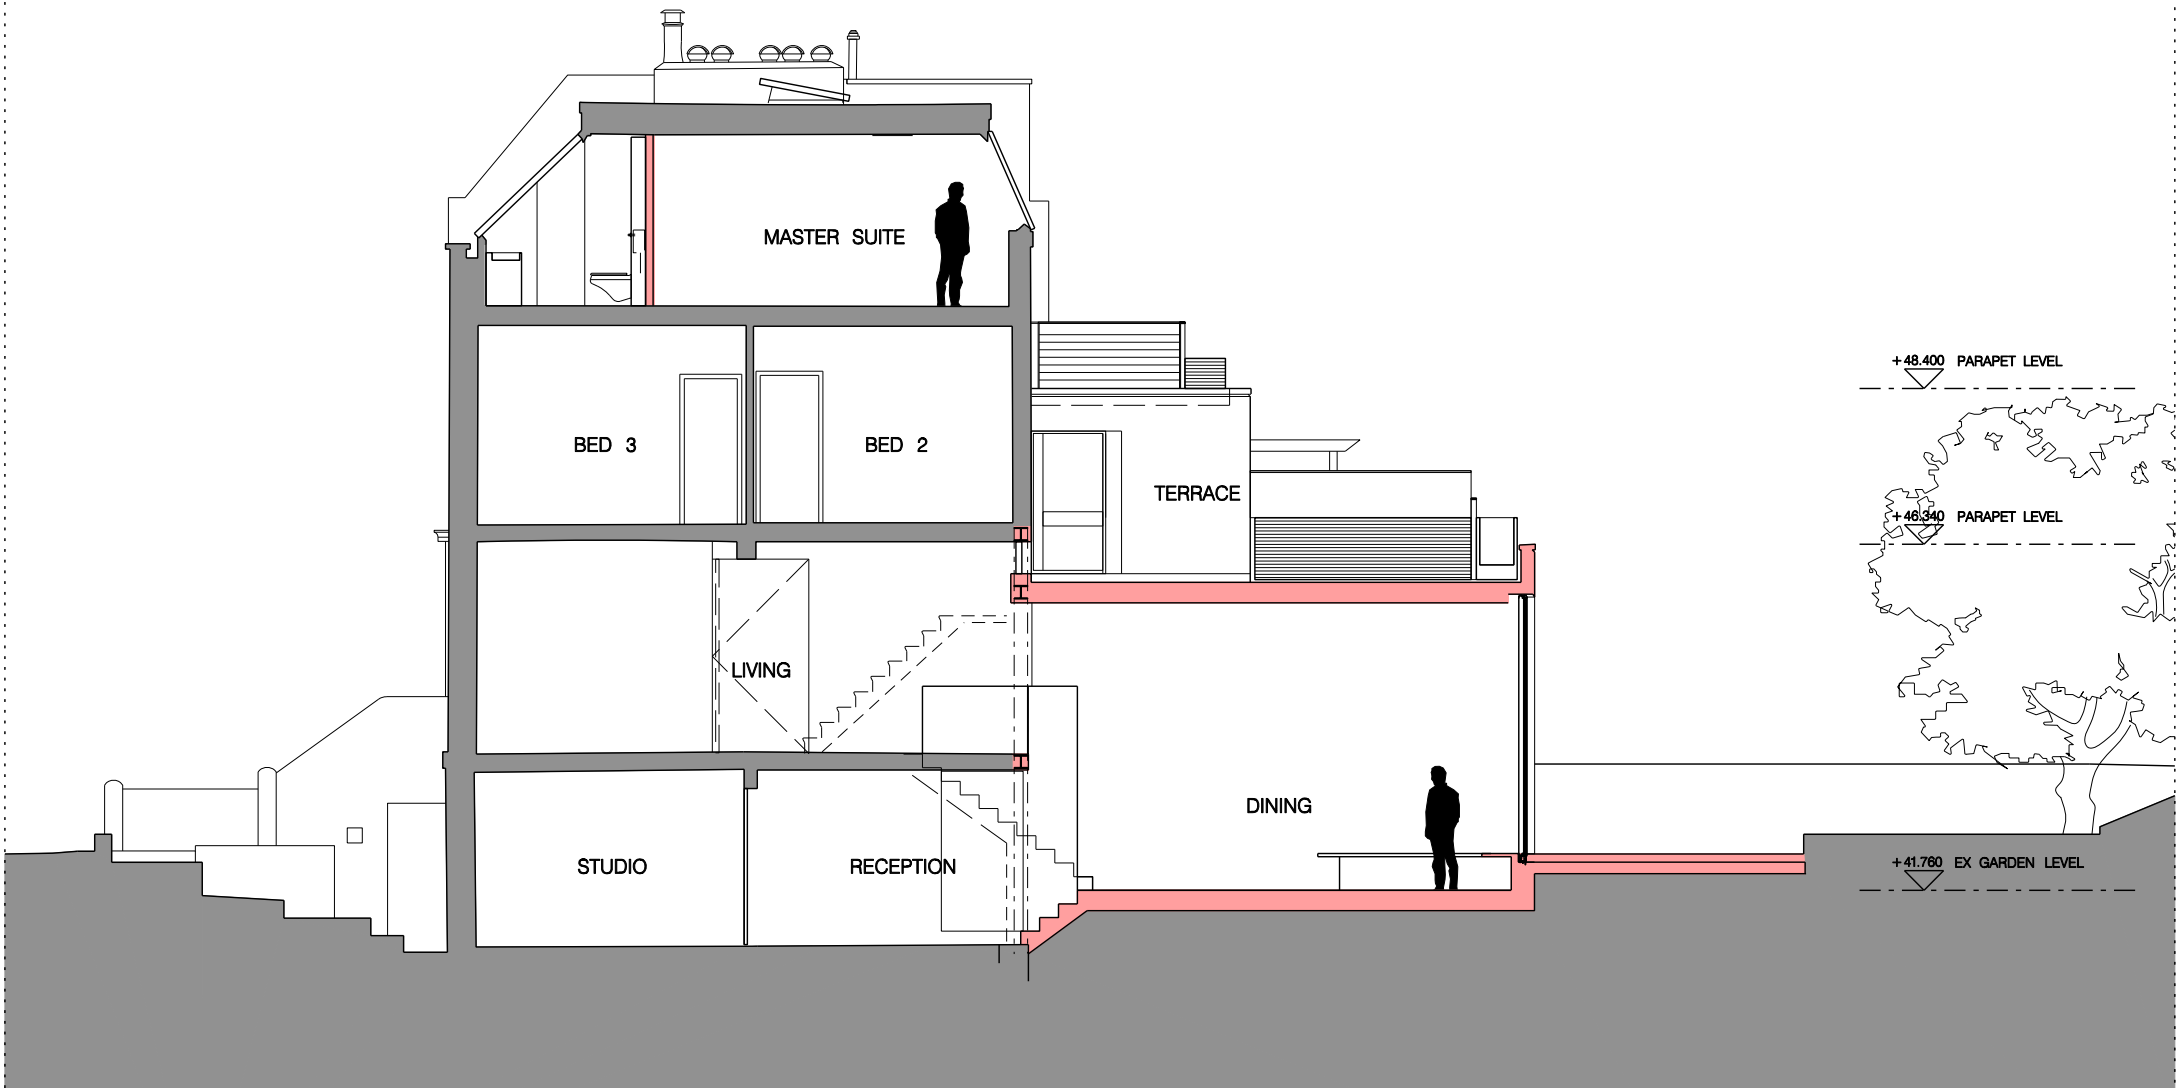

PLANNING


■ NEW BUILD

 

| REV | DATE | DESCRIPTION |
|-----|----------|-------------------------|
| P | 01.03.21 | PLANNING |
| B | 20.02.21 | DRAFT PLANNING |
| A | 24.01.21 | SCHEME FOLLOWING SURVEY |


| | | | | | |
|---|---------------------|--------------------------------------|------------|------------|----------|
| JOB 5 ST. THOMAS GARDENS LONDON NW5 FOR J WILSON AND Y HAMBLEY | | TITLE PROPOSED SECTION B-B | | | |
| © RICHARD KEEP ARCHITECTS 32 Laurier Road London NW5 1 SJ Tel 0207 267 2857 e:info@richardkeep.com | | | | | |
| DRAWN | DATE | JOB NO | DWG | REV | P |
| CHECK | SCALE | 167 | 1206 | 01.03.21 | |
| | 1:100@A4 1:50@A2 | | | | |

CONTRACTOR TO CHECK ALL DIMENSIONS ON SITE DO NOT SCALE SPECIFICATION TO TAKE PRECEDENCE OVER DRAWINGS AND DETAILS

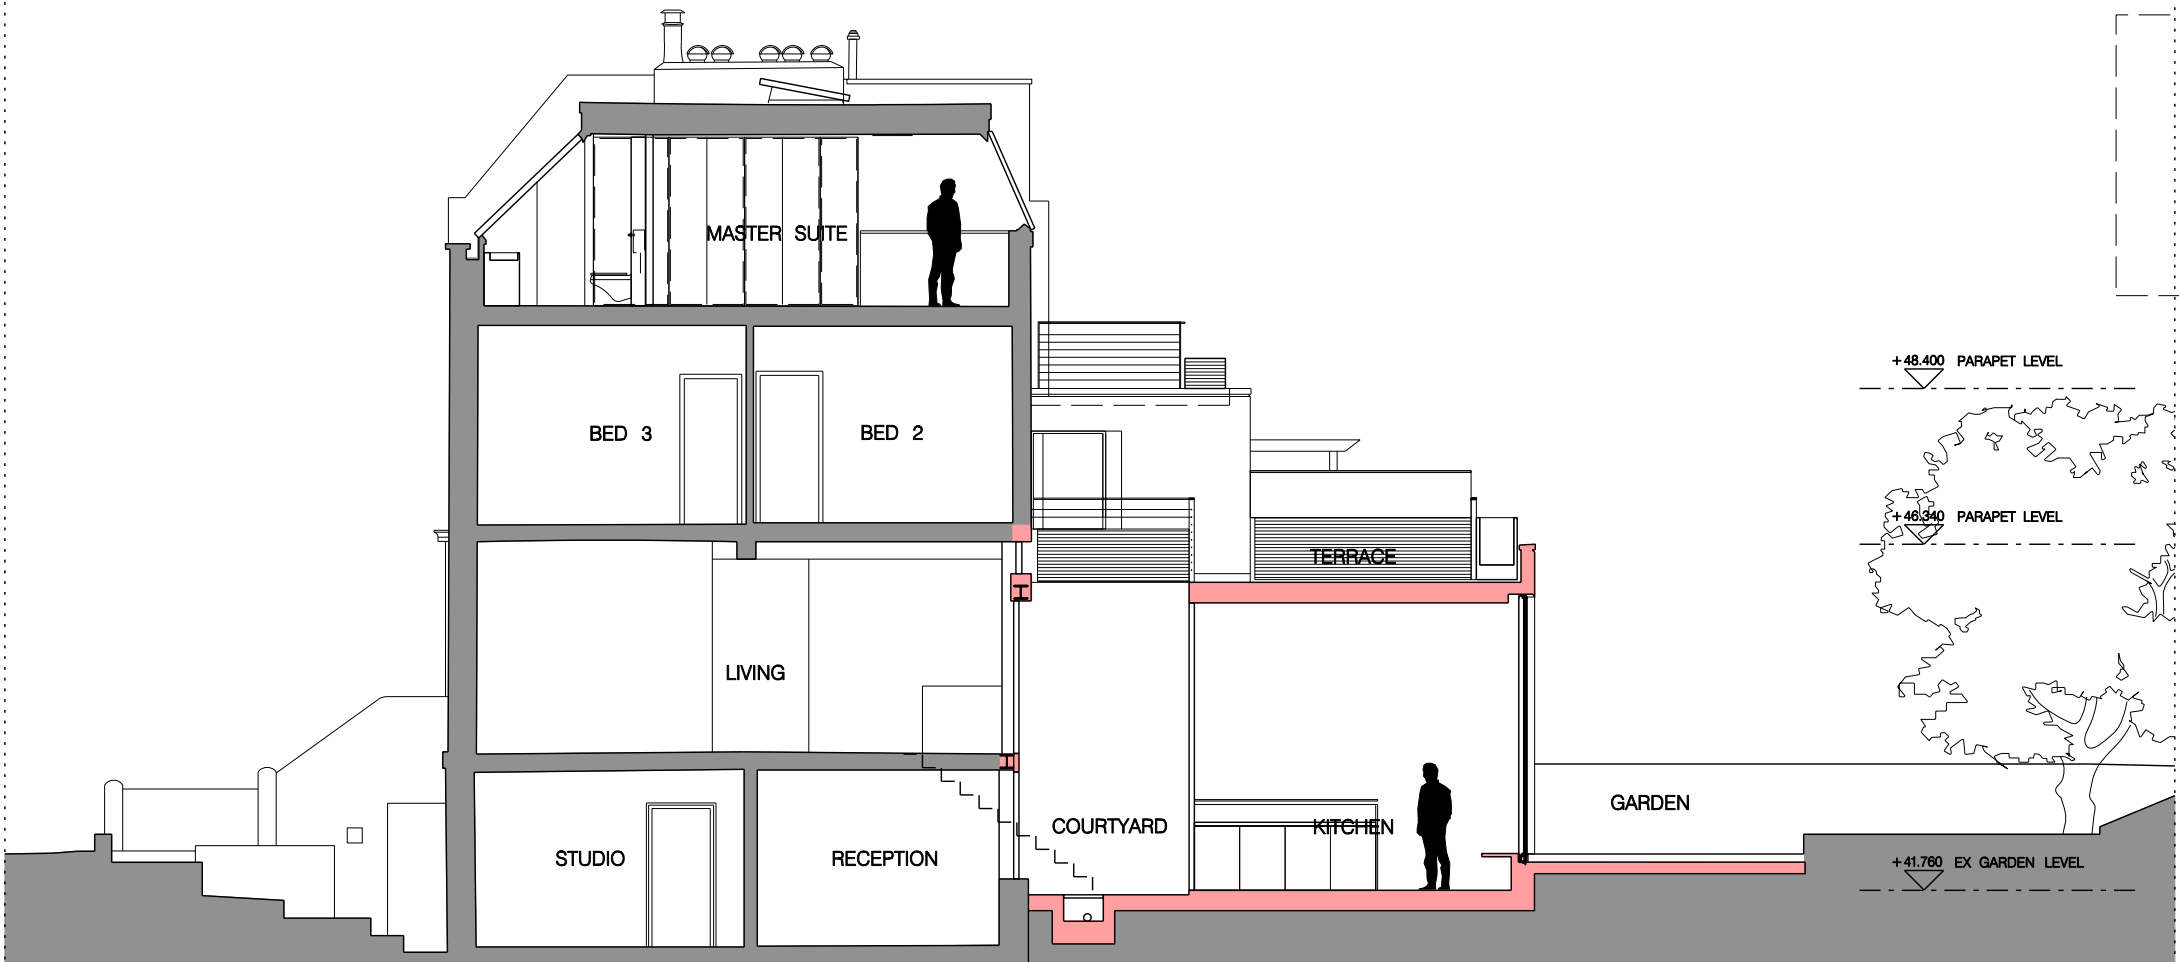

PLANNING

■ NEW BUILD

 

| REV | DATE | DESCRIPTION |
|-----|----------|-------------------------|
| P | 01.03.21 | PLANNING |
| B | 20.02.21 | DRAFT PLANNING |
| A | 24.01.21 | SCHEME FOLLOWING SURVEY |


| | | | | | | |
|-------|---|--|----------------------------|------|--------|----------|
| JOB | 5 ST. THOMAS GARDENS LONDON NW5 FOR J WILSON AND Y HAMBLEY | | TITLE PROPOSED SECTION C-C | | | |
| | © RICHARD KEEP ARCHITECTS 32 Laurier Road London NW5 1 SJ Tel 0207 267 2857 e:info@richardkeep.com | | DRAWN | DATE | JOB NO | DWG |
| CHECK | SCALE | | 1:100@A4 | 167 | 1207 | P |
| | | | 1:50@A2 | | | 01.03.21 |

CONTRACTOR TO CHECK ALL DIMENSIONS ON SITE DO NOT SCALE SPECIFICATION TO TAKE PRECEDENCE OVER DRAWINGS AND DETAILS



PLANNING

■ DEMOLITION

 

| REV | DATE | DESCRIPTION |
|-----|----------|-------------------------|
| P | 01.03.21 | PLANNING |
| B | 20.02.21 | DRAFT PLANNING |
| A | 24.01.21 | SCHEME FOLLOWING SURVEY |

| | | | | | |
|--|--|---|----------------------|--------------------|-------------------------|
| JOB 5 ST. THOMAS GARDENS LONDON NW5 FOR J WILSON AND Y HAMBLEY | | TITLE PROPOSED REAR ELEVATION | | | |
| © RICHARD KEEP ARCHITECTS 32 Laurier Road London NW5 1 SJ Tel 0207 267 2857 e:info@richardkeep.com | | DRAWN DATE 01.02.21 | JOB NO 167 | DWG 1210 | REV P |
| CONTRACTOR TO CHECK ALL DIMENSIONS ON SITE DO NOT SCALE SPECIFICATION TO TAKE PRECEDENCE OVER DRAWINGS AND DETAILS | | CHECK SCALE 1:100@A4 1:50@A2 | | | DATE 01.03.21 |