

General Details Pack

This pack contains drawings that are referenced in call outs on more than one elevation.

Drawings included:


Balustrades to level 2,3,4 terraces and roof (1000, 1001, 1002, 1003)

Roof plant screen (0500, 0501)


Bespoke rainwater pipe to rear terraces (1421, 1422, 1423)

Bespoke metal gates to loading bay, cycle and bin stores (1500, 1501, 1368, 1368)


Glazed doors to level 1, 2, 3, 4, 6 and 7 terraces (7007, 7011, 7017)

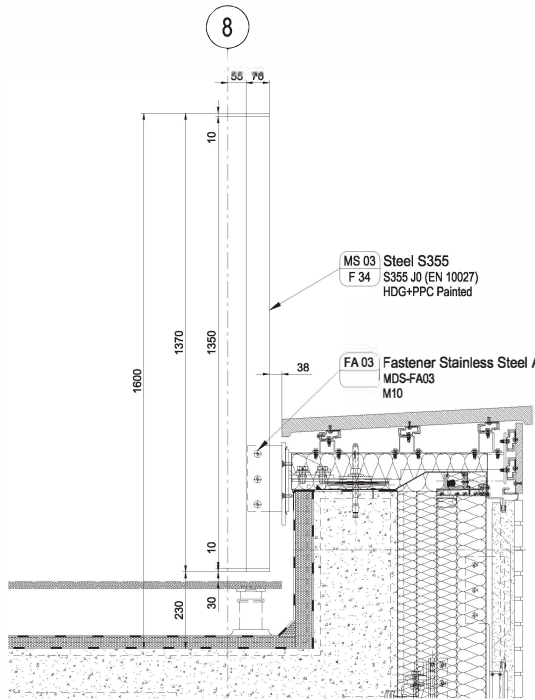


2 Vertical Section
PL-X-1000 Balustrade Level 02 1:8

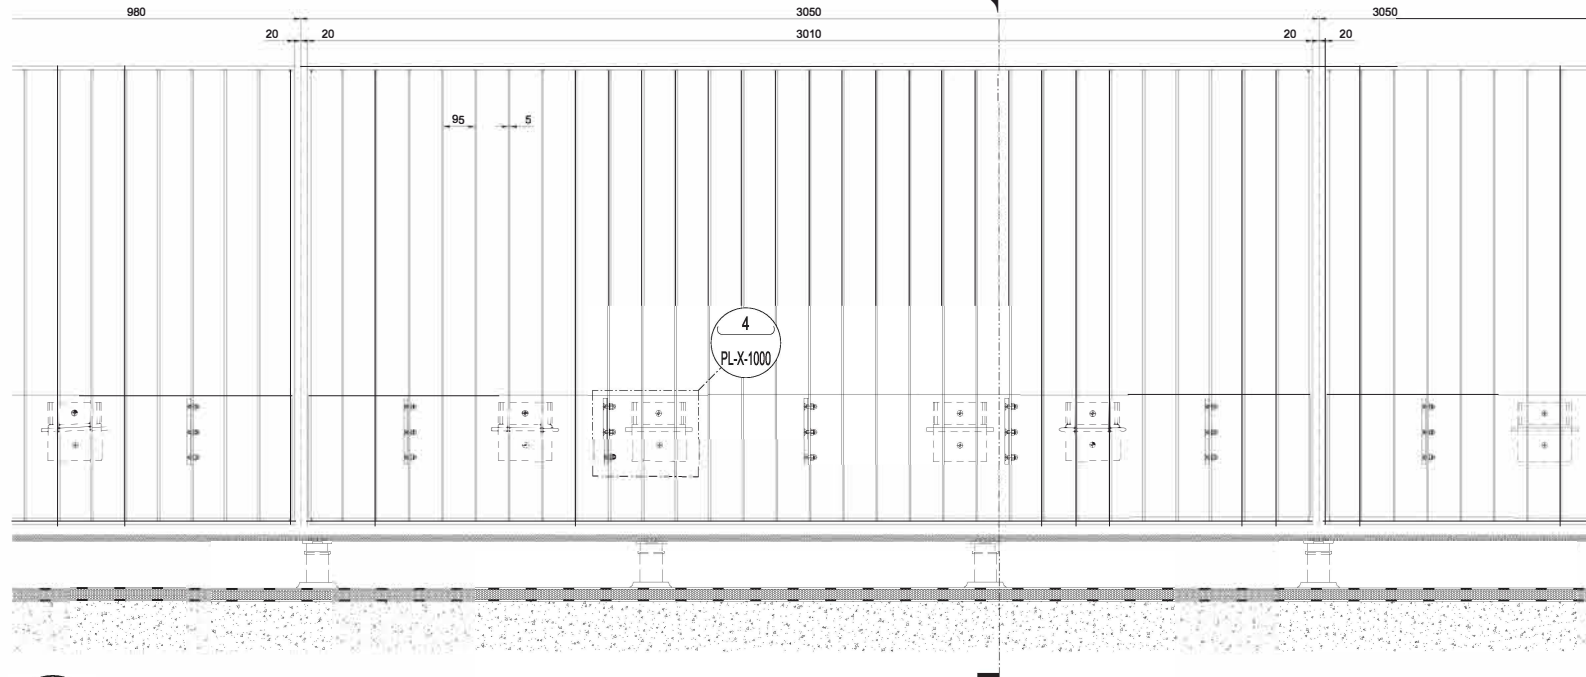


3 Partial Elevation
PL-X-1000 Balustrade Level 02 1:8

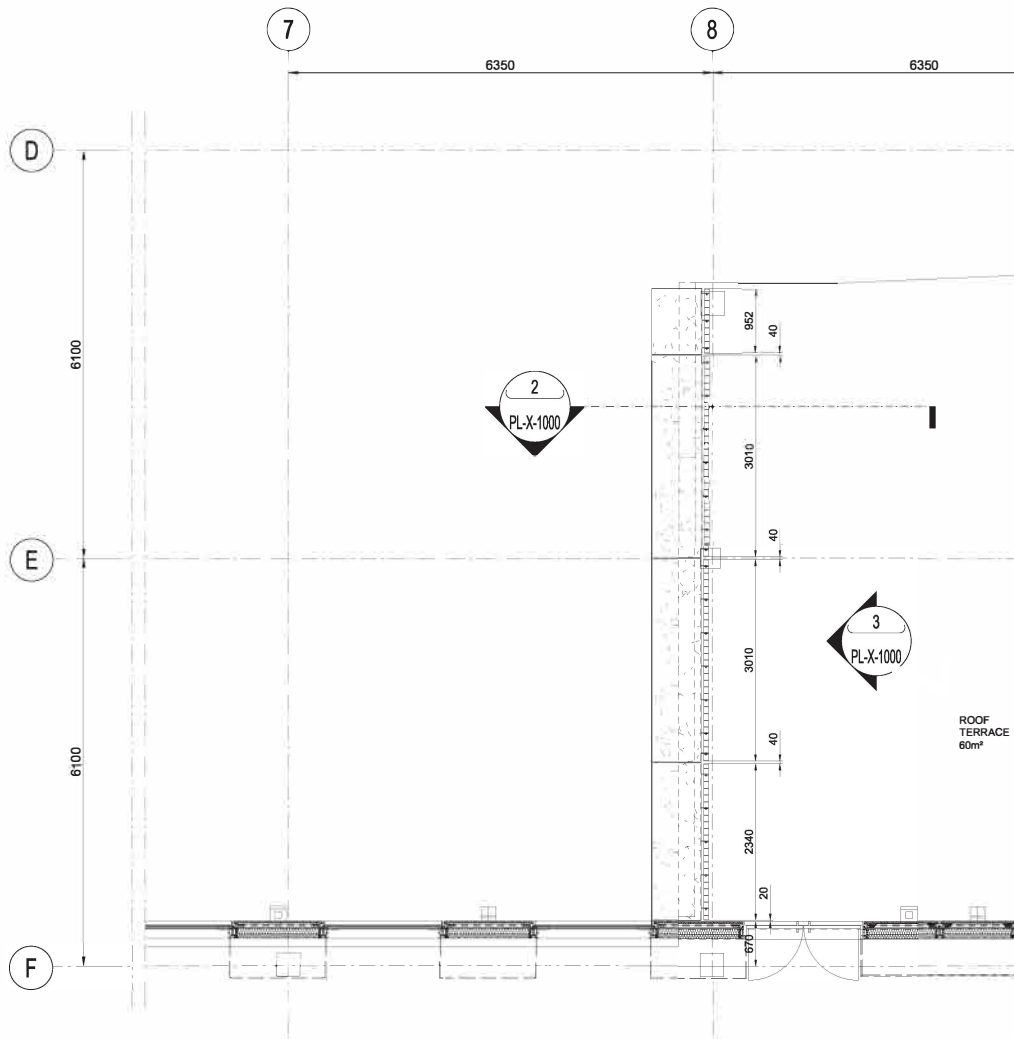

1 Balustrade Plan Level 02
PL-X-1000 1:40

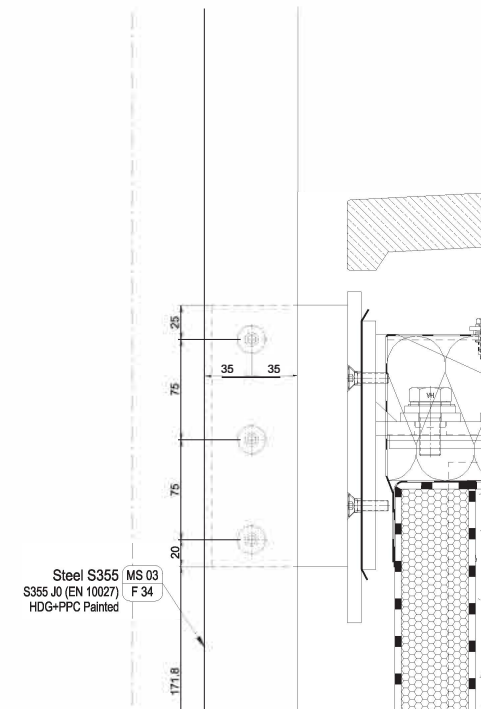

5 Balustrade Connection detail
PL-X-1000 Detail on terrace levels 2-3-4 1:2

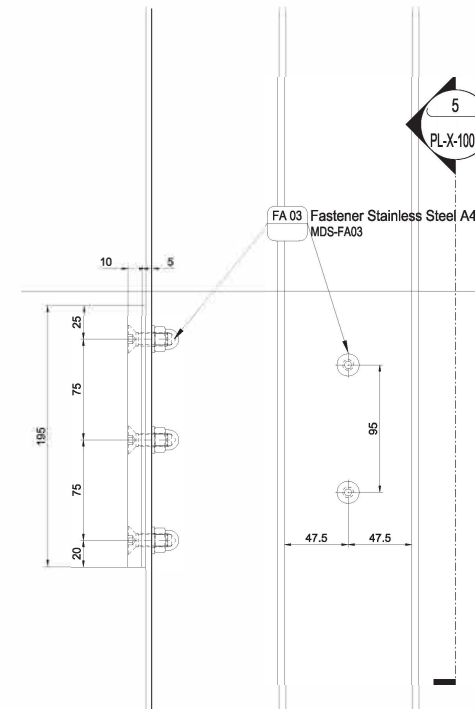

4 Balustrade connection detail
PL-X-1000 Detail on terrace levels 2-3-4 1:2

Proprietary Note:

The copyright of this drawing shall remain vested with PERMASTEELISA S.p.A. and only those parties who have received an irrevocable, royalty-free, non-exclusive licence from PERMASTEELISA S.p.A. shall have the right to reproduce this drawing and the contents of the same for any purpose relating to the Contract Works for which it was prepared.

NOTES:

FOR COPING MODULES REFER TO:
8555-PSA-XX-02-PL-X-0003

FOR COPING DETAIL REFER TO:
8555-PSA-XX-02-DE-X-1517


A. Added detail

marks barfield
architects

LAZARI INVESTMENTS
LIMITED

COO	03.11.2020	F.B.	For construction
POO	12.06.2020	F.B.	First Issue
Rev	Date	By	Description

Project name
STEPHENSON HOUSE
London

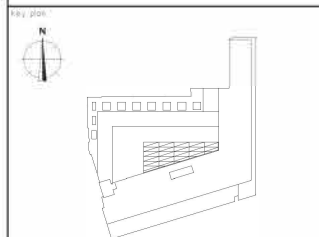

Project No.
91140

PERMASTEELISA
PERMASTEELISA S.p.A.
Via S. Maria 21/23 31029 Vittorio Veneto, Treviso - Italy
Tel. +39 0423 650000 - Fax +39 0423 694999
info@permasteelisagroup.com - www.permasteelisagroup.com

Partial Plan
LEVEL 02
Balustrade plans & Details

Drawn by F.Bon	Checked by L.Fanton	Approved by M.Basile
Scale (A3 2000) 1:40 / 1:8	Scale (A3 2000) 12.06.2020	Revision No. C00

8555-PSA-XX-02-PL-X-1000

File Name
8555-PSA-XX-02-PL-X-1000.dwg
DIVULGENCE AND REPRODUCTION SUBJECT TO COPYRIGHT

The copyright of this drawing shall remain vested with PERMASTEELISA S.p.A. and only those parties who have received an irrevocable, royalty-free, non-exclusive licence from PERMASTEELISA S.p.A. shall have the right to reproduce this drawing and the contents of the same for any purpose relating to the Contract Works for which it was prepared.

FOR COPING MODULES REFER TO:
8555-PSA-XX-03-PL-X-0004

FOR COPING DETAIL REFER TO:
8555-PSA-XX-XX-DE-X-1516

A. Added reference to details

1001

Technical drawing of a wall section showing dimensions and material specifications. The drawing includes a vertical section of a wall with various layers and components. Dimensions are indicated in millimeters (mm) and inches (in).

Dimensions:


- 1480 (Total height)
- 1250 (Height of the main wall section)
- 1240 (Height of the main wall section)
- 70 (Height of the top section)
- 108 (Height of the top section)
- 230 (Height of the base section)
- 30 (Height of the base section)
- 38 (Height of the base section)

Material Specifications:


- MS 03 Steel S355**
S355 J0 (EN 10027)
HDG+PPC Painted
- FA 03 Fastener Stainless Steel A4**
MDS-FA03
M10

The drawing shows a cross-section of a wall with a base section and a main section. The base section is 230 mm high, and the main section is 1240 mm high. The total height is 1480 mm. The wall is constructed with various materials, including steel (MS 03) and fasteners (FA 03). The drawing also shows a detailed view of the base section, including the foundation and the connection to the main wall.

2 Vertical Section
PL-X-1001 Balustrade Level 03 1:8

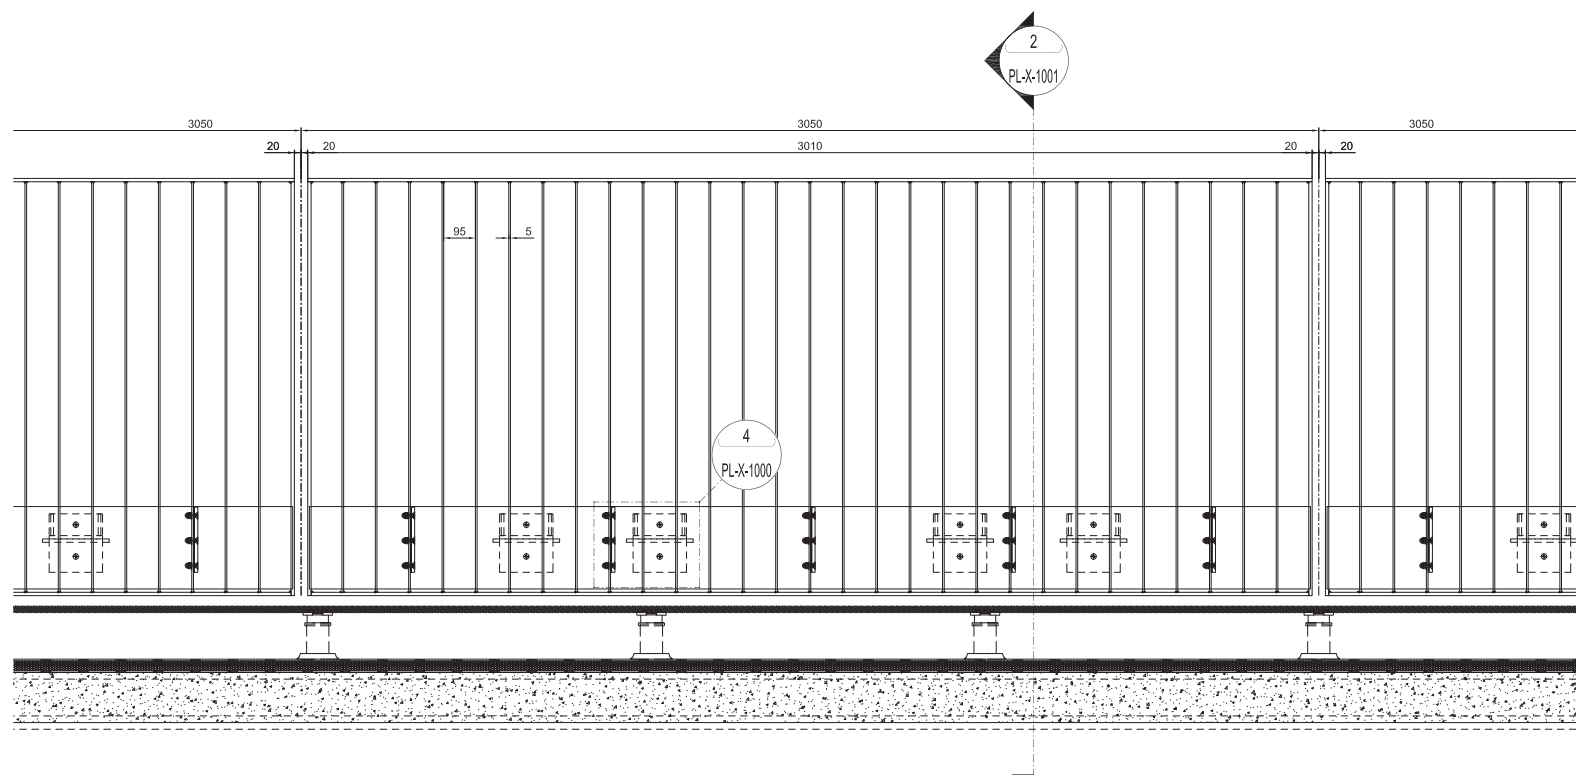

3 Partial Elevation
PL-X-1001 Balustrade Level 03 1:8

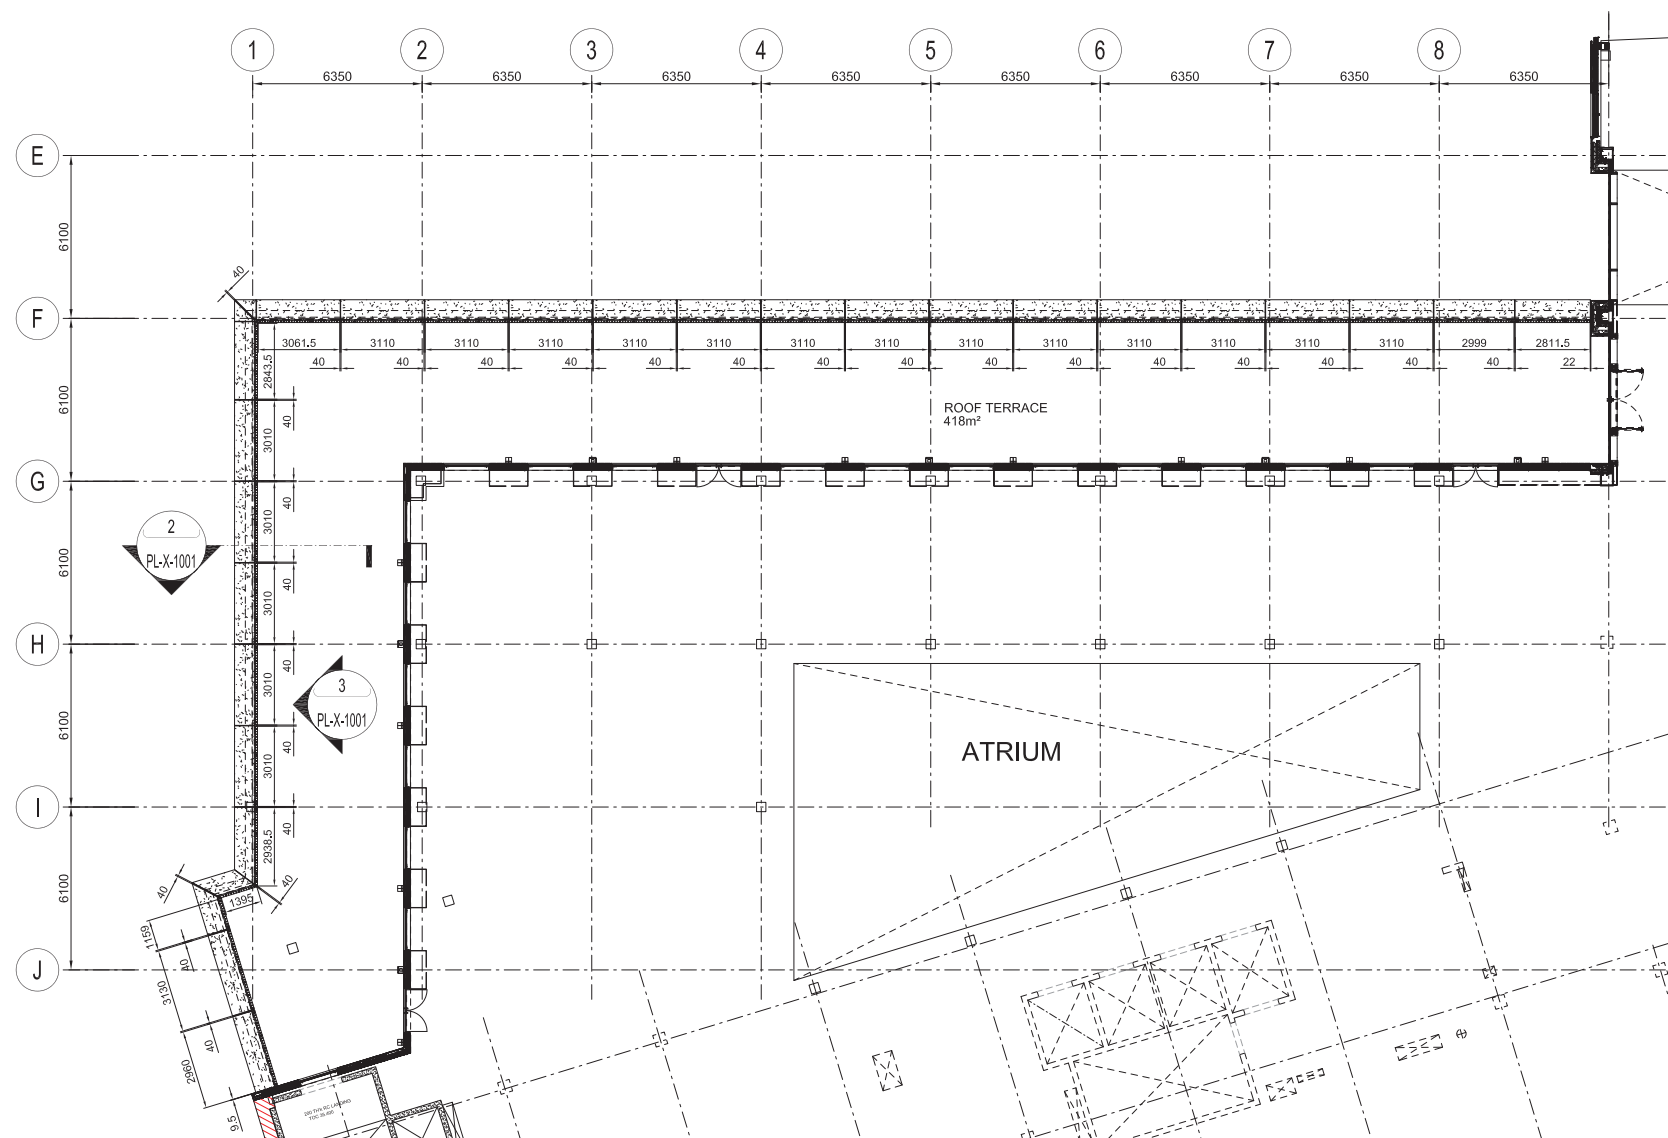

1 Balustrade Plan Level 03
PI-X-1001 1:100

Architect
marks barfield
architects

Client

**LAZARI INVESTMENTS
LIMITED**

C00	03.11.2020	F.B.	For costruction
P00	12.06.2020	F.B	First Issue
Rev	Date	By	Description

Project name
STEPHENSON HOUSE
London

A key plan of the site showing the layout of the building and surrounding area. A north arrow is provided for orientation. The plan shows a large rectangular building with a smaller rectangular structure attached to its right side. A road or path runs along the top and right sides of the building. A small rectangular area, possibly a parking lot or open space, is located between the building and the road on the right. The plan is oriented with North (N) at the top.

Project No.	Lot No.
91140	-

 **PERMASTEELISA**


PERMASTEELISA S.p.A.
Viale E. Mattei 21/23, 31029 Vittoria Veneto, Treviso - Italy
Ph. +39 0438 502000 - Fax +39 0438 684509
info@permasteelisagroup.com - www.permasteelisagroup.com

info@permasteelgroup.com • www.permasteelgroup.com	
Title	Partial Plan LEVEL 03 Balustrade plans & Details

Drawn by F.Bon	Checked by L.Fanton	Approved by M.Basile
Scale (A0 size) 1:100 / 1:8	First date of issue 12.06.2020	
Status (previous status)	Suitability	Revision No. C00


Drawing No.
8555-PSA-XX-03-PL-X-1001

File Name 8555-PSA-XX-03-PL-X-1001.dwg
 DIVULGENCE AND REPRODUCTION SUBJECT TO COPYRIGHT

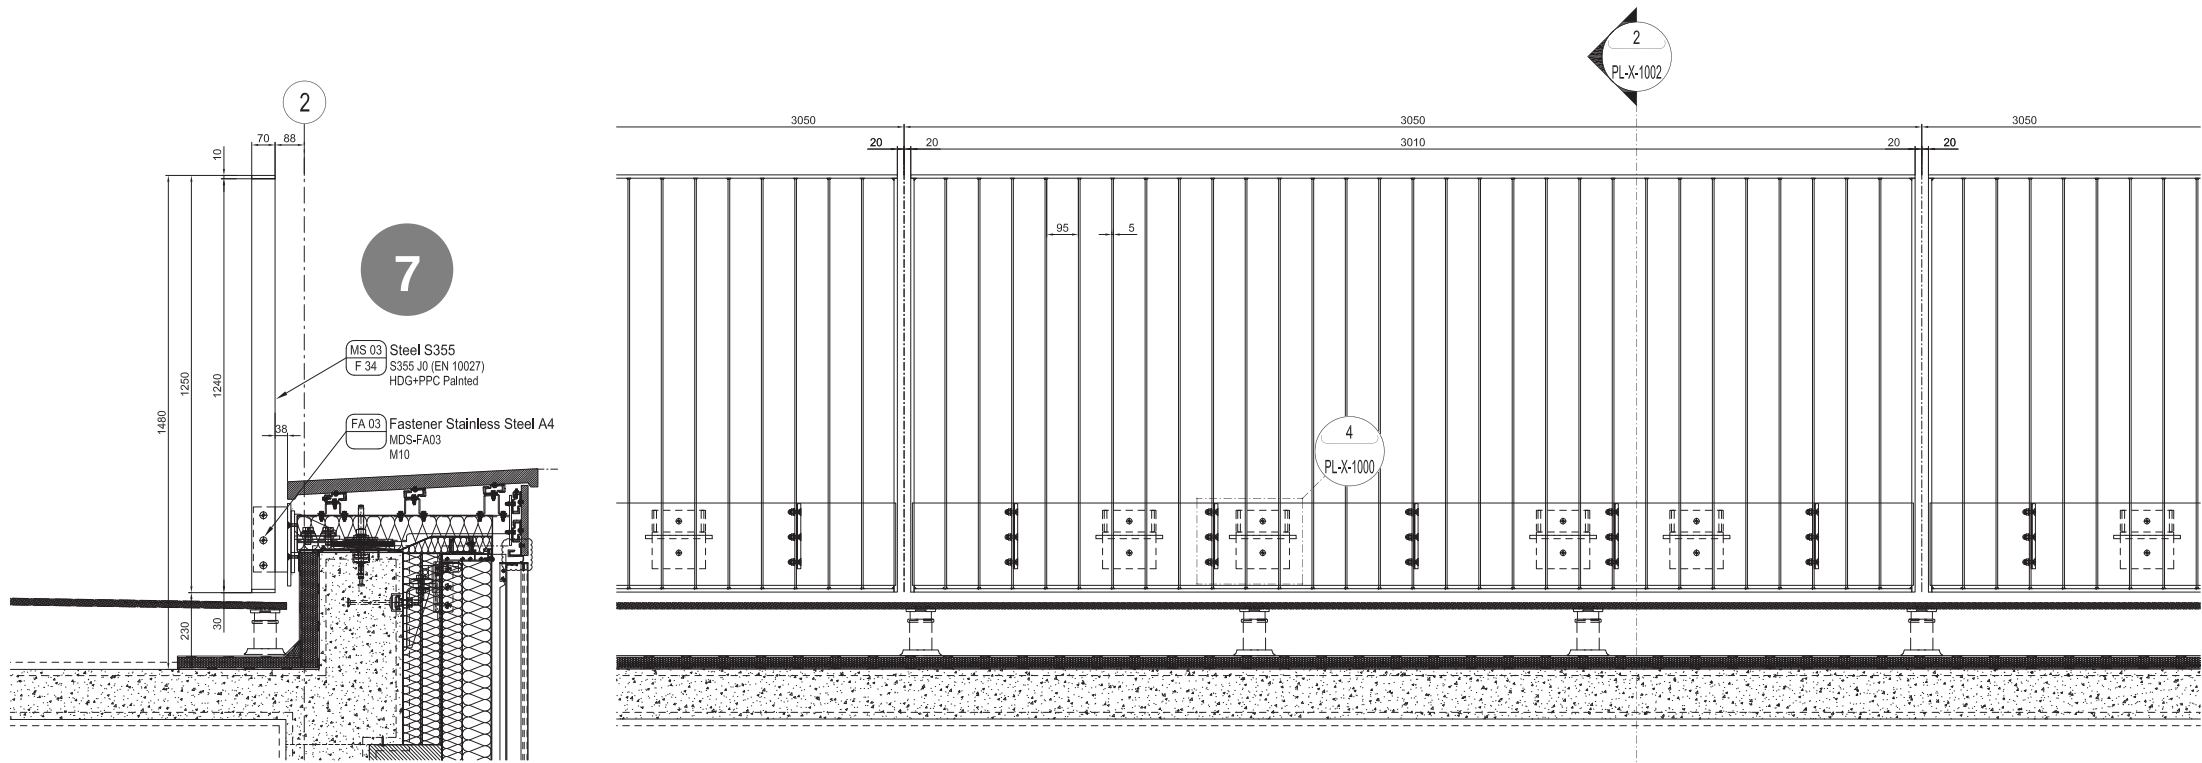

2 Vertical Section
Balustrade Level 04
1:8

3 Partial Elevation
Balustrade Level 04
1:8

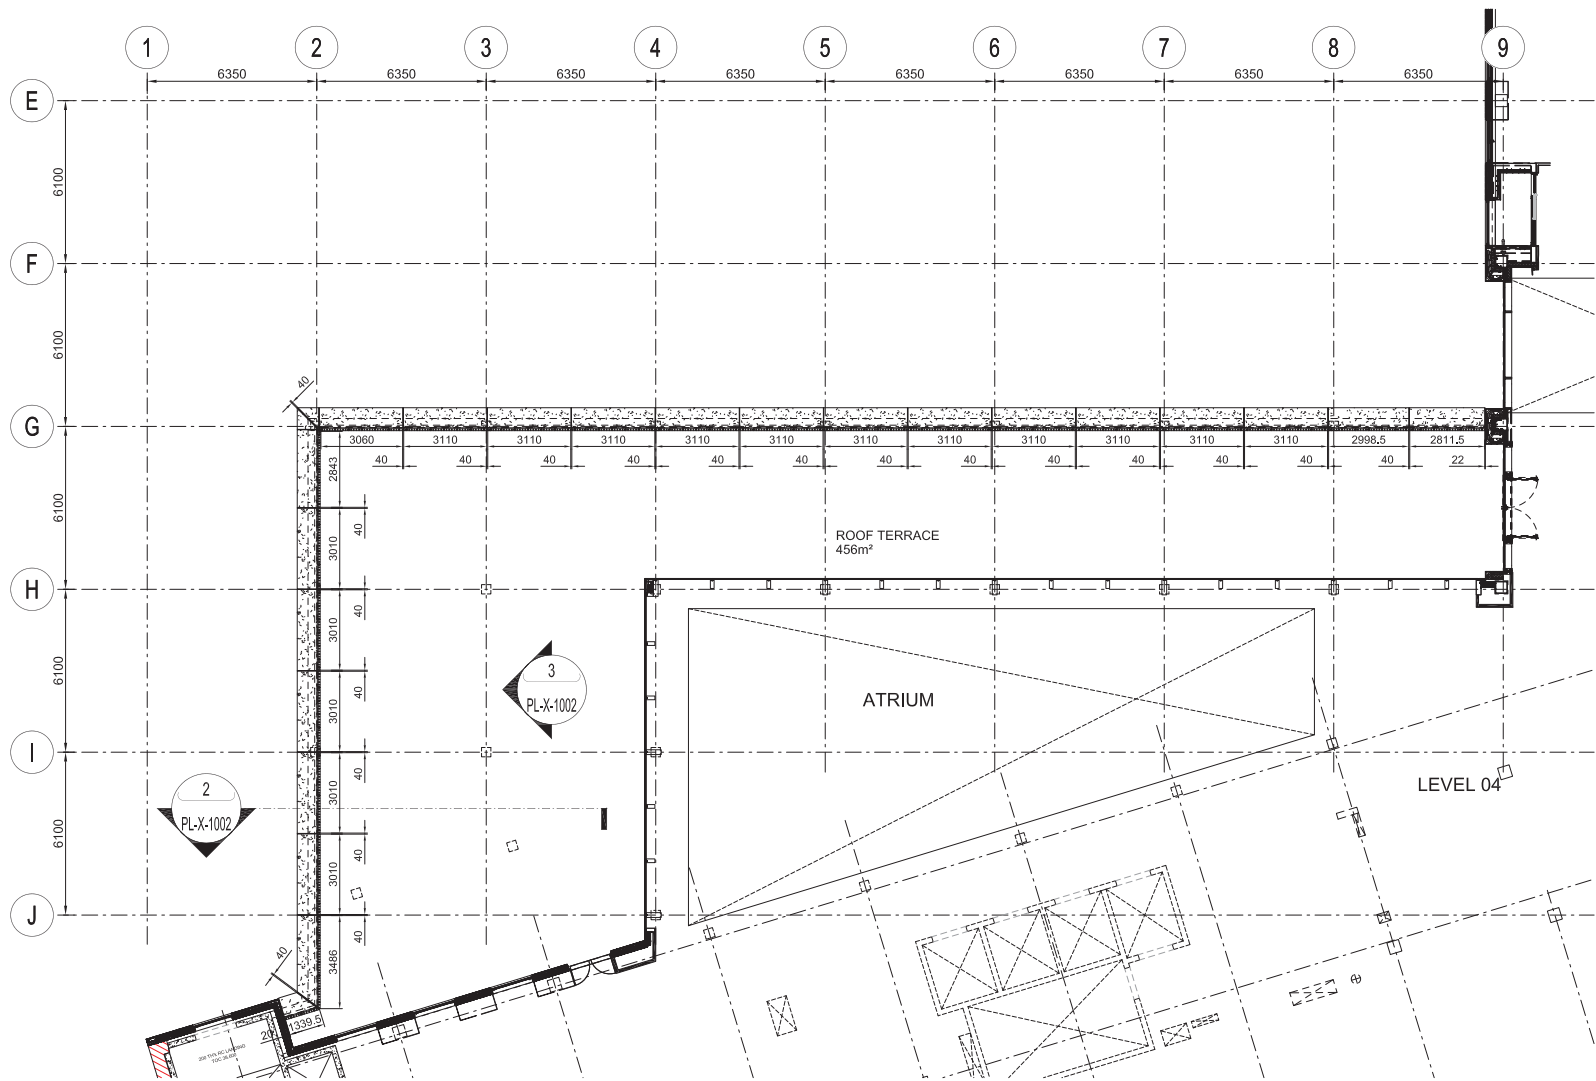

1 Balustrade Plan Level 04
1:100

Proprietary Note:

The copyright of this drawing shall remain vested with PERMASTEELISA S.p.A. and only those parties who have received an irrevocable, royalty-free, non-exclusive licence from PERMASTEELISA S.p.A. shall have the right to reproduce this drawing and the contents of the same for any purpose relating to the Contract Works for which it was prepared.

NOTES:

FOR COPING MODULES REFER TO:
8555-PSA-XX-04-PL-X-0005

FOR COPING DETAIL REFER TO:
8555-PSA-XX-XX-DE-X-1521

A. Added reference to details

1002


Architect
marks barfield
architects

Client
LAZARI INVESTMENTS LIMITED

COO 03.11.2020 F.B. For construction
POO 12.06.2020 F.B. First Issue

Rev Date By Description

Project name
STEPHENSON HOUSE
London

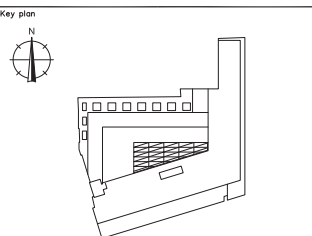

Project No. 91140 Lot No. -

PERMASTEELISA
PERMASTEELISA S.p.A.
Via E. Mattei 21/23 31029 Vittorio Veneto, Treviso - Italy
Ph: +39 0423 920000 - Fax: +39 0423 684000
Pfo@permasteelisagroup.com - www.permasteelisagroup.com

Title
Partial Plan
LEVEL 04
Balustrade plans & Details

Drawn by F.Bon Checked by L.Fanton Approved by M.Basile


Scale (A0 size) 1:100 / 1:8 First date of issue 12.06.2020

Status (green review) Substitutability Revision No. C00


Drawing No.
8555-PSA-XX-04-PL-X-1002

File Name 8555-PSA-XX-04-PL-X-1002.dwg


DIVULGENCE AND REPRODUCTION SUBJECT TO COPYRIGHT

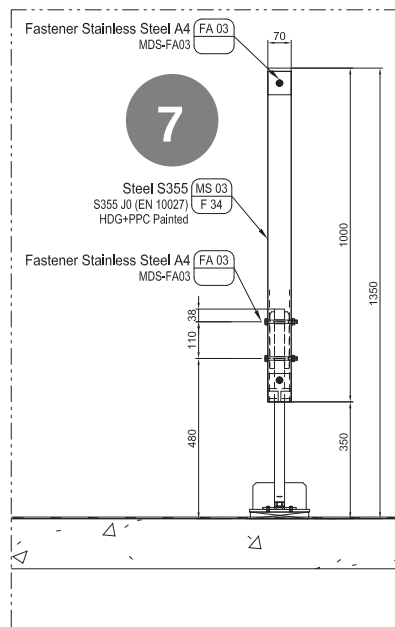


2 Vertical Section
PL-X-1003 Balustrade Level 08 1:8

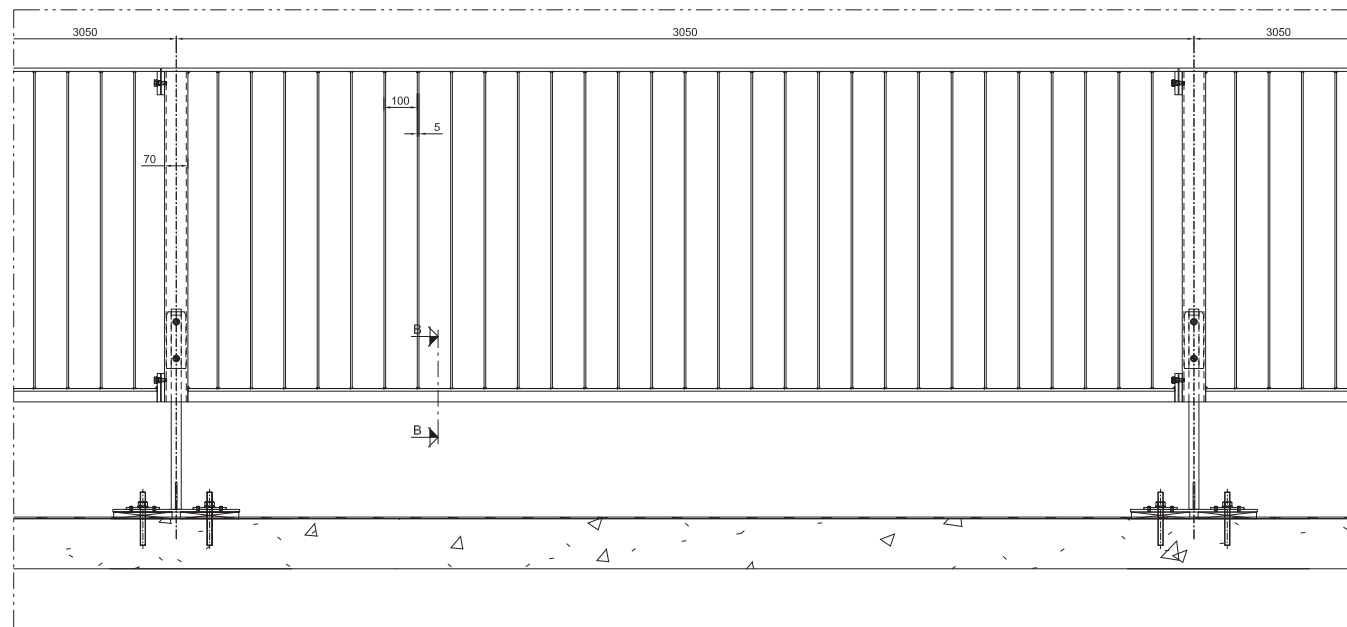


3 Partial Elevation
PL-X-1003 Standard Balustrade Level 08 1:8

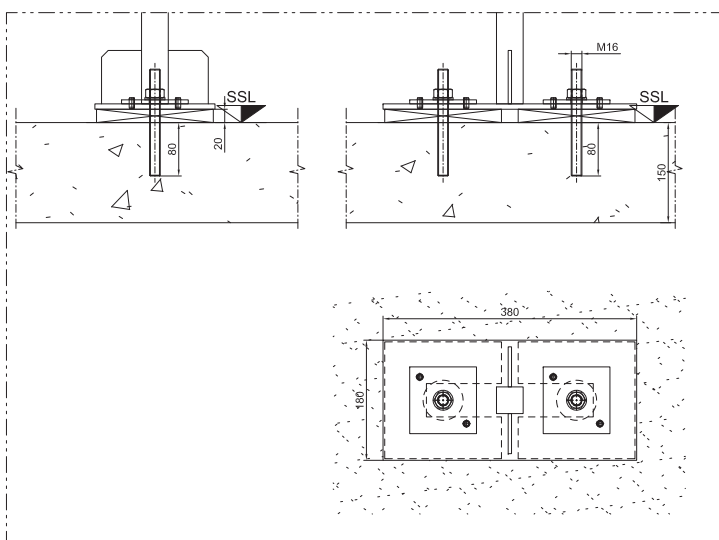


5 Various Sections
PL-X-1003 Concrete standard brackets - Level 08 1:4

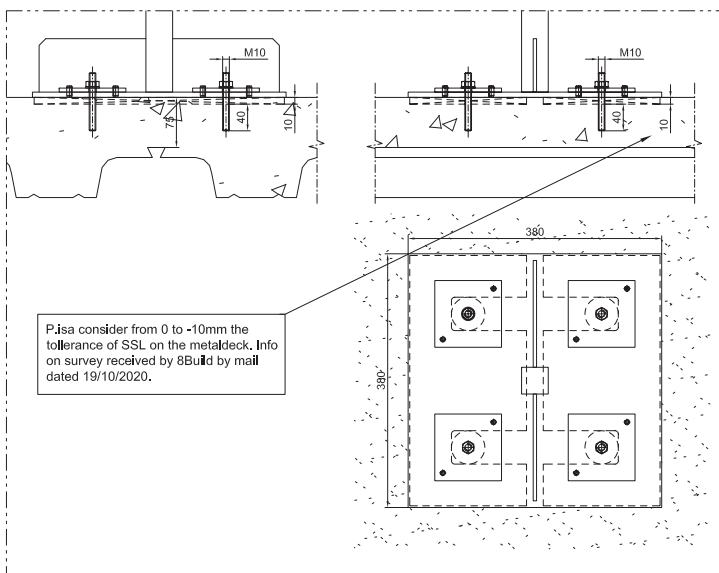


6 Various Sections
PL-X-1003 Metaldeck standard bracket - Level 08 1:4

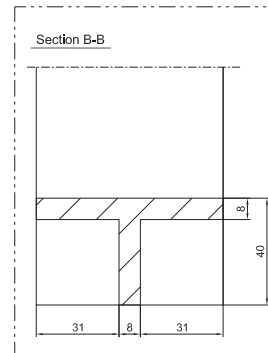


4 Bottom detail
PL-X-1003 1:1

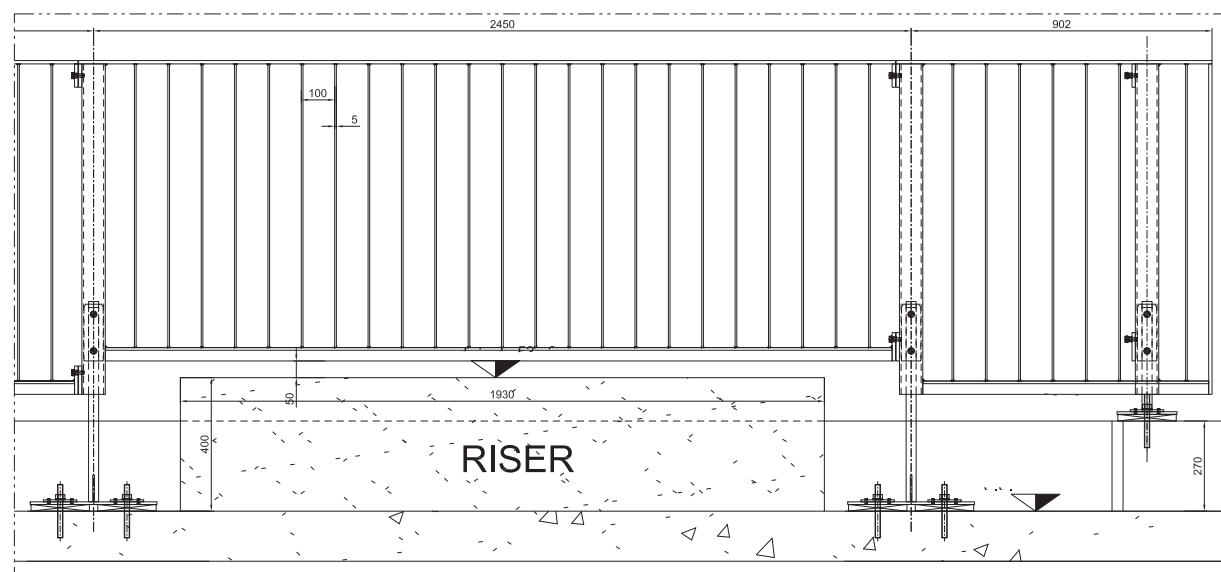

7 Partial Elevation
PL-X-1003 West side Balustrade Level 08 1:8

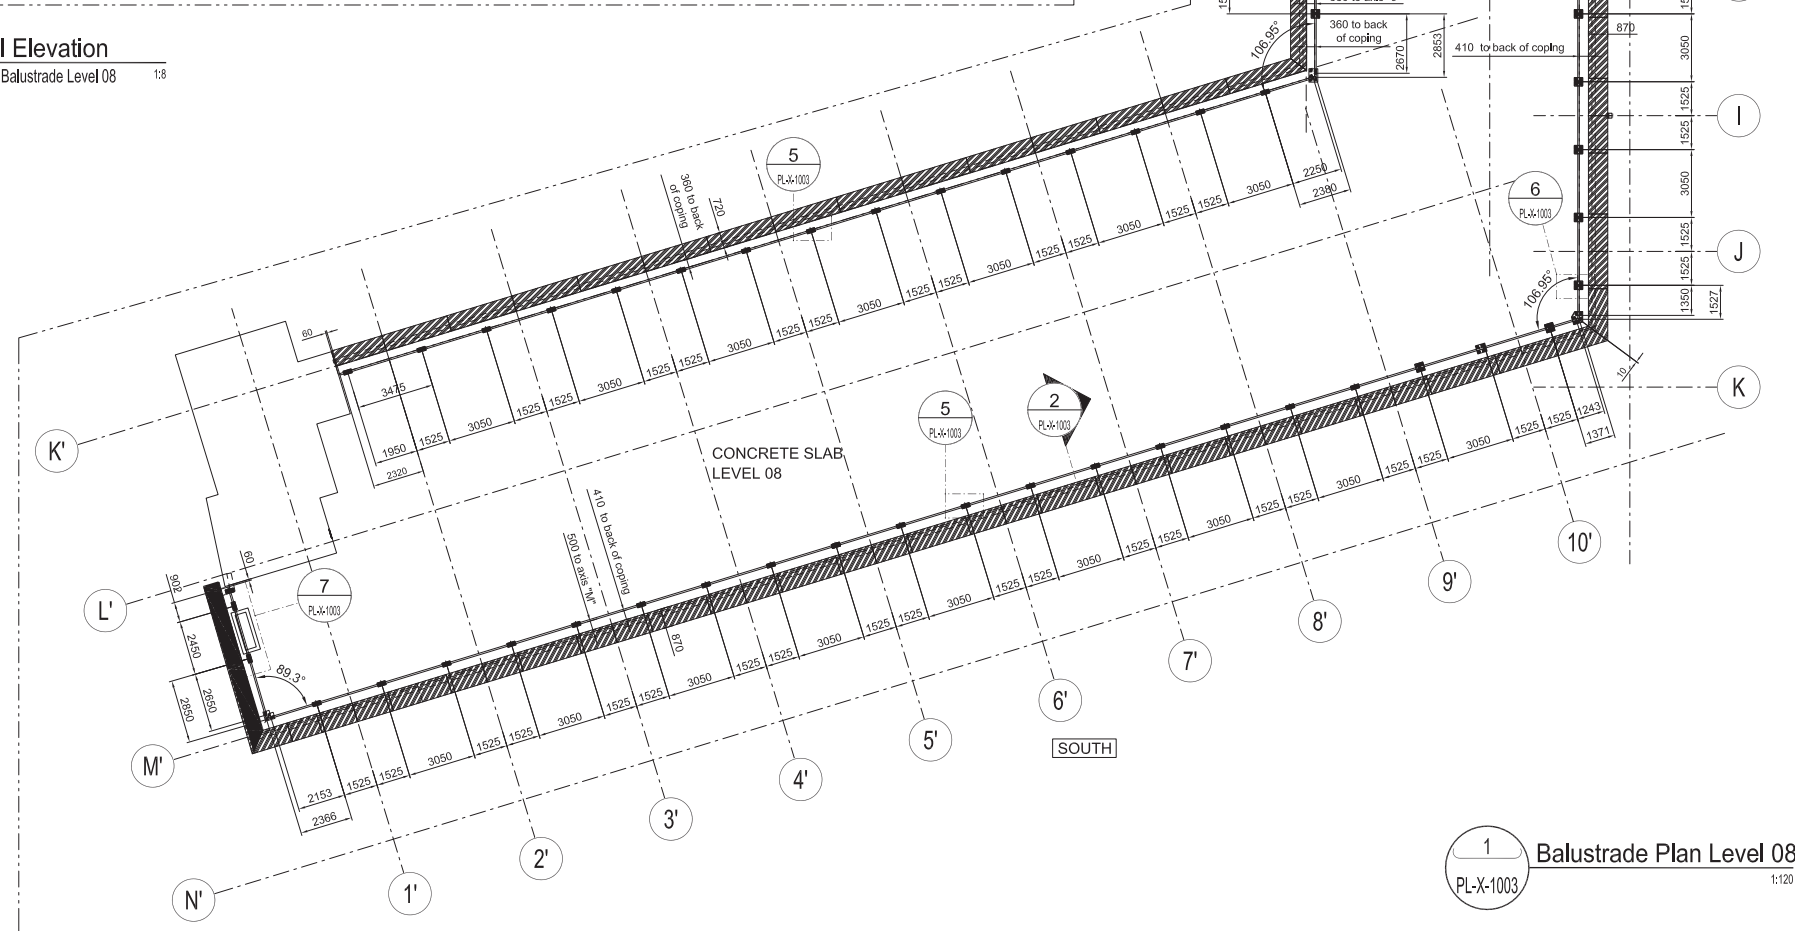

1 Balustrade Plan Level 08
PL-X-1003 1:120

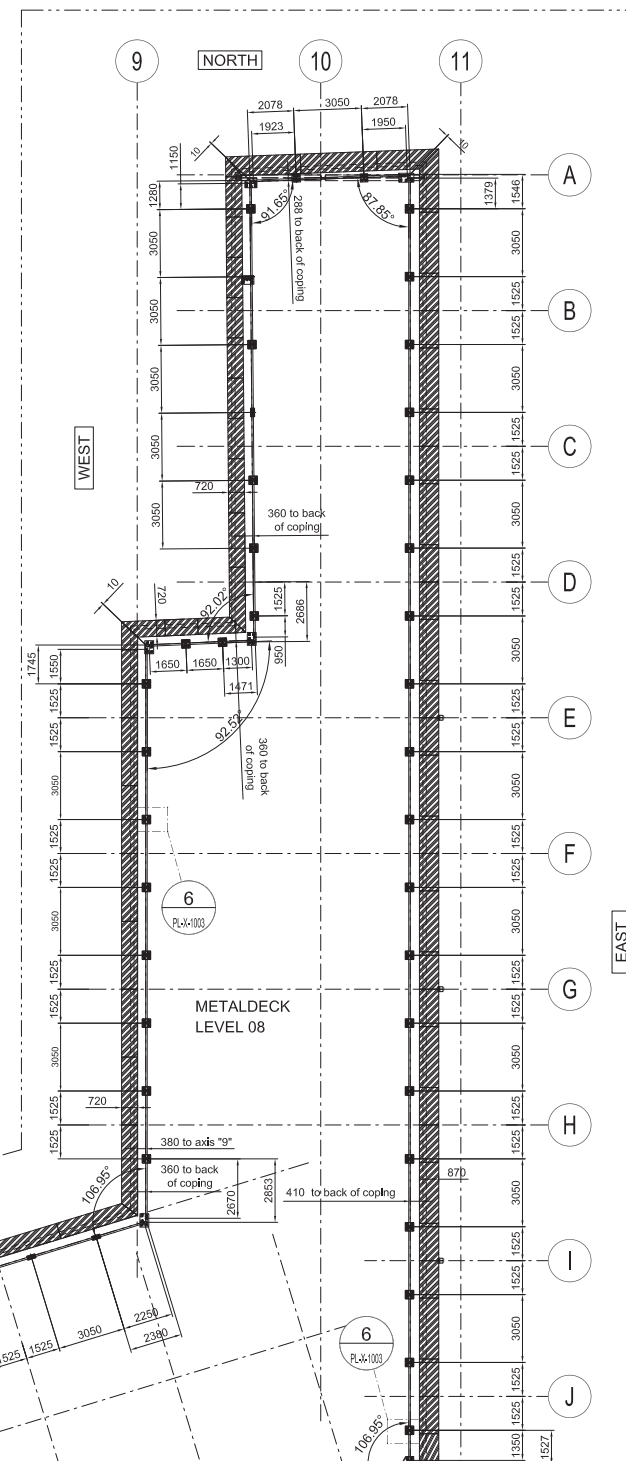

Proprietary Note:
The copyright of this drawing shall remain vested with PERMASTEELISA S.p.A. and only those parties who have received an irrevocable, royalty-free, non-exclusive licence from PERMASTEELISA S.p.A. shall have the right to reproduce this drawing and the contents of the same for any purpose relating to the Contract Works for which it was prepared.

NOTES:

FOR COPING MODULES REFER TO:
8555-PSA-XX-08-PL-X-0009
FOR COPING DETAIL REFER TO:
8555-PSA-XX-XX-DE-X-1521

1003

Architect
marks barfield
architects

Client
LAZARI INVESTMENTS LIMITED

COO 29.10.2020 L.F. Updated balustrade solution
POO 12.06.2020 L.F. First Issue

Rev Date By Description
Project name
STEPHENSON HOUSE
London

Key plan
N
Project No. 91140 Lot No. -


PERMASTEELISA
PERMASTEELISA S.p.A.
Via E. Mattei 21/23 31029 Vittorio Veneto, Treviso - Italy
P.O. Box 3438 31030 - Fax +39 0423 664003
info@permasteelisa.com www.permasteelisa.com

Title
Partial Plan
LEVEL 08
Balustrade plans & Details


Drawn by L.Fanton Checked by L.Fanton Approved by M.Basile
Scale (A0 size) 1:120 First date of issue 12.06.2020
Status (green means) Submittal Revision No. C00

Drawing No.
8555-PSA-XX-08-PL-X-1003


File Name 8555-PSA-XX-08-PL-X-1003_No levels.dwg
DIVULGENCE AND REPRODUCTION SUBJECT TO COPYRIGHT

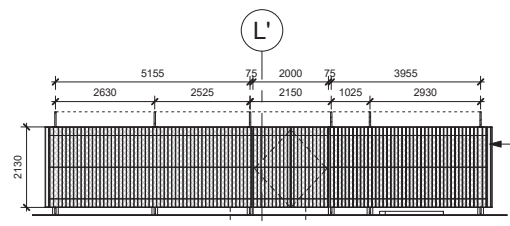


1 Elevation - East (Gate)
SCALE 1 : 100

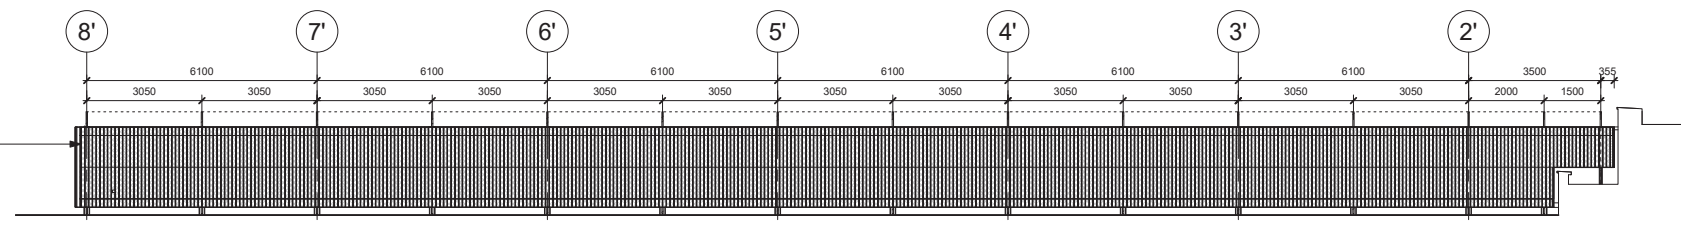


3 Elevation - North
SCALE 1 : 100

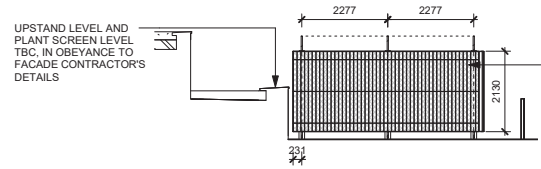


2 Elevation - West
SCALE 1 : 100

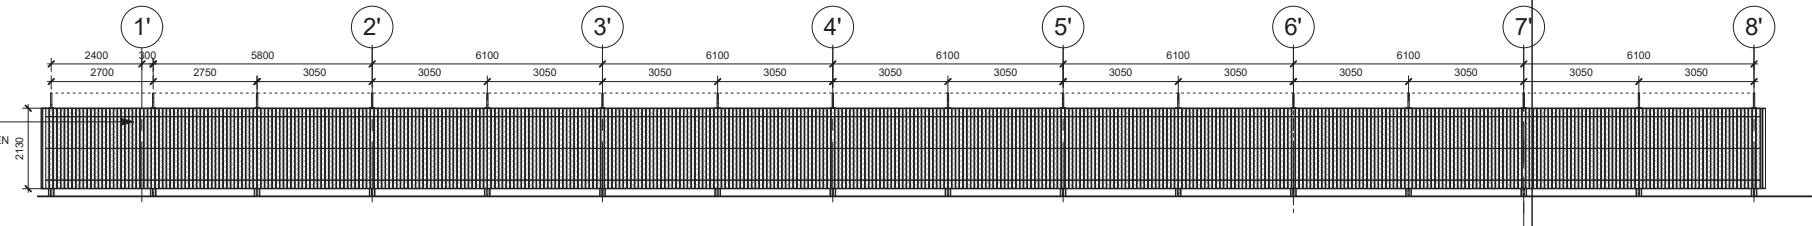


4 Elevation - South
SCALE 1 : 100

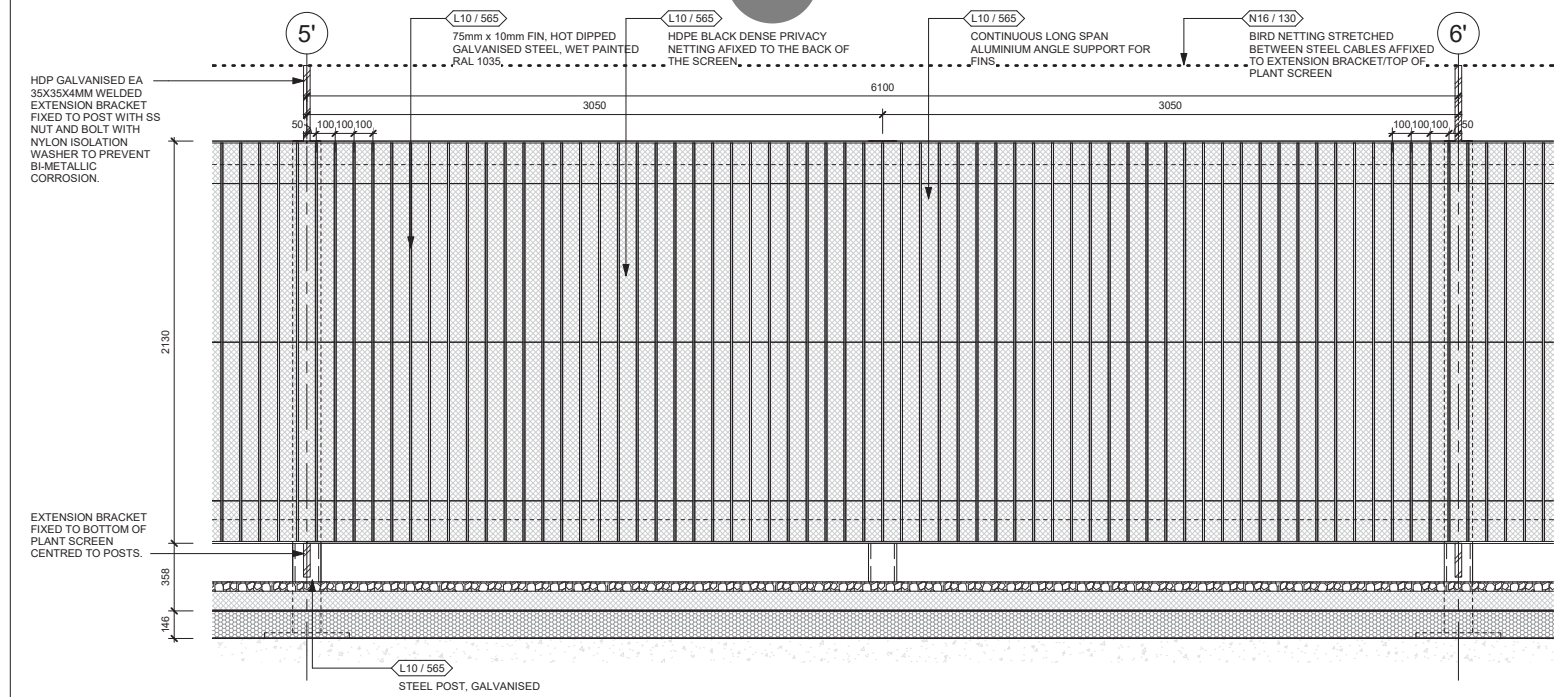


5 Elevation - Typical Bay
SCALE 1 : 20

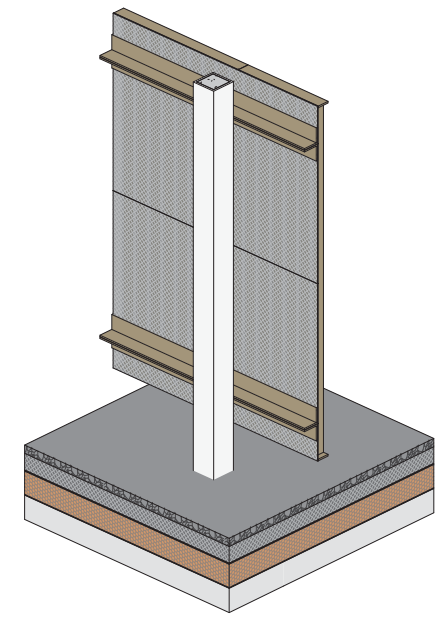

7 3D - 01
SCALE

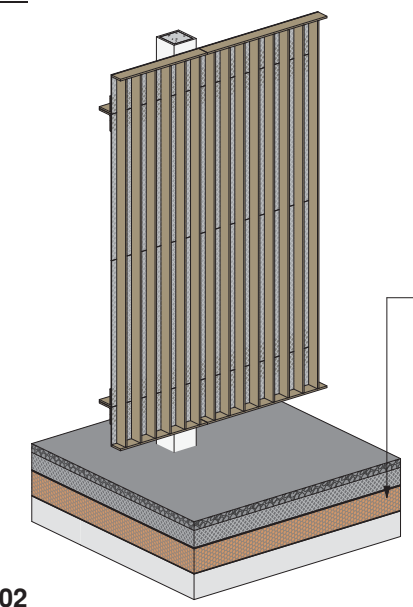

8 3D - 02
SCALE

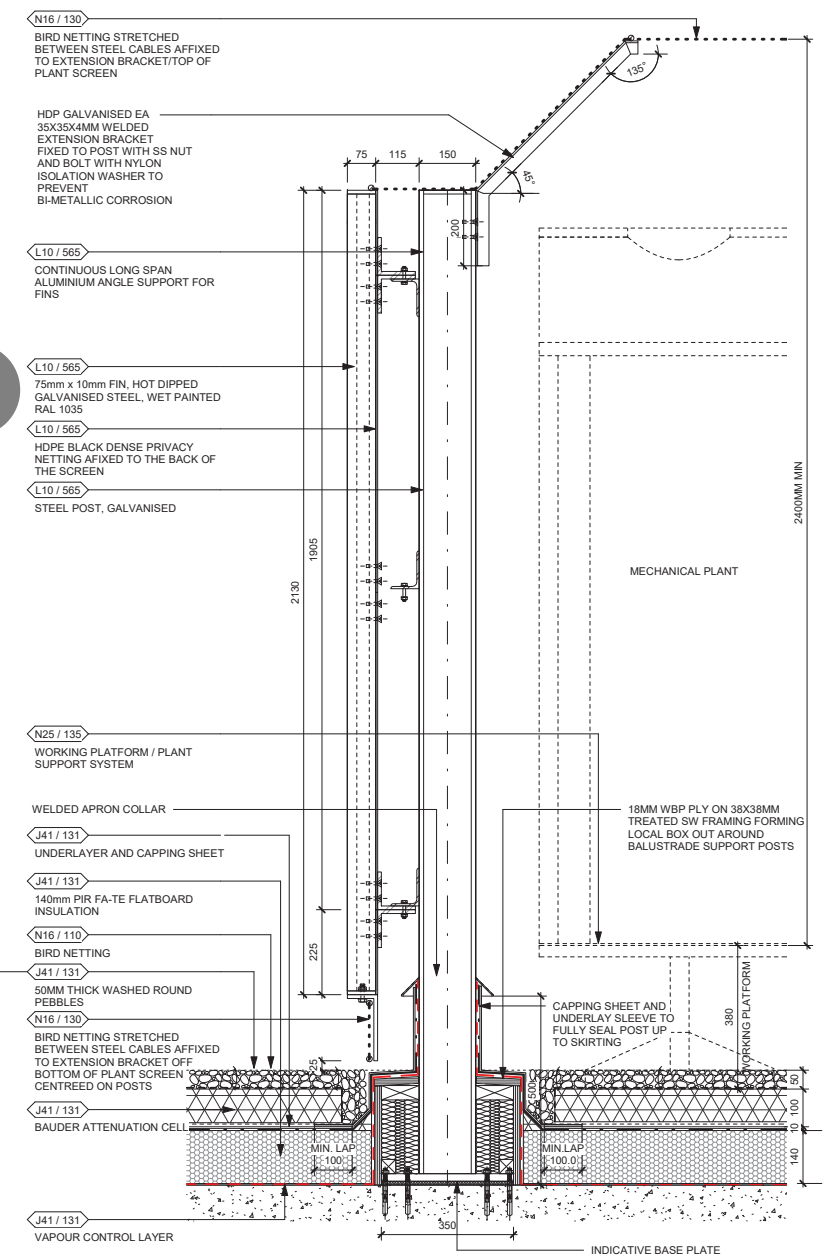

9 Plant Screen - Typical Section
SCALE 1 : 10

NOTES FOR ALL DRAWINGS: This drawing is to be read in conjunction with the contract documents and all other consultant drawings, specifications and schedules, including but not limited to the structural engineer's drawings, specifications and schedules for all structural design, sizes and performance criteria. This drawing shows the design intent only. This is not a fabrication drawing. Do not scale from this drawing. All dimensions, including setting out dimensions, and all levels shown are to be checked and verified by the contractor on site and are subject to a site survey. Any discrepancies found in this drawing, or between what is shown on the drawings and conditions found after opening up of the existing works, are to be reported to the Architect immediately, and in accordance with the provisions of the building contract. Any modifications to these drawings necessary to meet the performance criteria of the specification, or due to unforeseen conditions related to the existing structure or fabric, shall be agreed in writing with the Architect and issued for approval in accordance with the provisions of the building contract. Marks Barfield Architects has prepared this drawing using information derived from a survey prepared by Lane & Frentham dated 24 July 2019 & 1 August 2019, and SES re-verification information received 9 December 2019, upon which it is entitled to rely. Marks Barfield Architects accepts no liability for the survey information nor does it warrant that information shown on the drawing related to the existing structure and fabric is either accurate or complete. © Marks Barfield Architects 2020	Rev	Date	by	Description	Key	MFS-XXX REFER TO MURPHYS FACADE STUDIO SPECIFICATION (MFS)	NOTE: NO SITE DRILLING OF GALVANISED FRAMING. ALL FIXING HOLES TO BE PRE-DRILLED PRIOR TO GALVANIZING. 0500	Client	Architect	Stephenson House, 75 Hampstead Road, London, NW1 2PL						
									Lazari Properties 8 Limited	marks barfield architects	Drawing Title L8 Roof Plant Screen Details 1					
									Greater London House Hampstead Road London NW1 7QX United Kingdom	50 Bromells Road London SW4 0BG United Kingdom	Job no 601	Scale (@ A1) As indicated	Drawing No A-0500-PL	Revision Information	Status	
									INTERNAL DOOR NUMBER (REFER TO DOOR SCHEDULE)	Date 01/04/21	Checked YB					
									EXTERNAL DOOR/ WINDOW NUMBER (REFER TO EXTERNAL DOOR/ WINDOW SCHEDULE)							
								PARTITION TYPES (REFER TO PARTITION SCHEDULE)								
								SPECIFICATION REFERENCE SHEET (REFER TO SPECIFICATION REFERENCE SHEET)								