


## Notes

- 1- This drawing is not for construction.2- All dimensions are to be checked on site and the Architect is to be inform of any discrepancies before construction
- commences.
  3- All references to drawings refer to current revision of that drawing.
- 4- The drawings are ADA GROUP property and should not be copied, reproduced or disclosed without written permission.

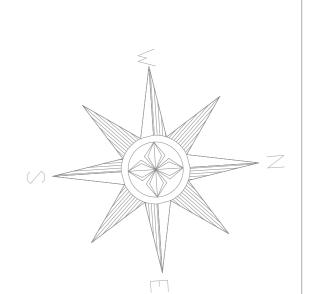

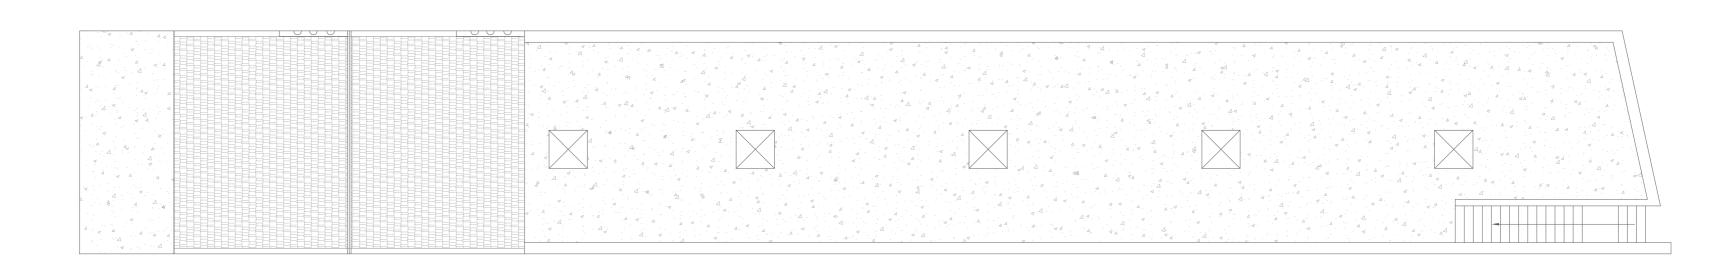

Existing Roof Plan

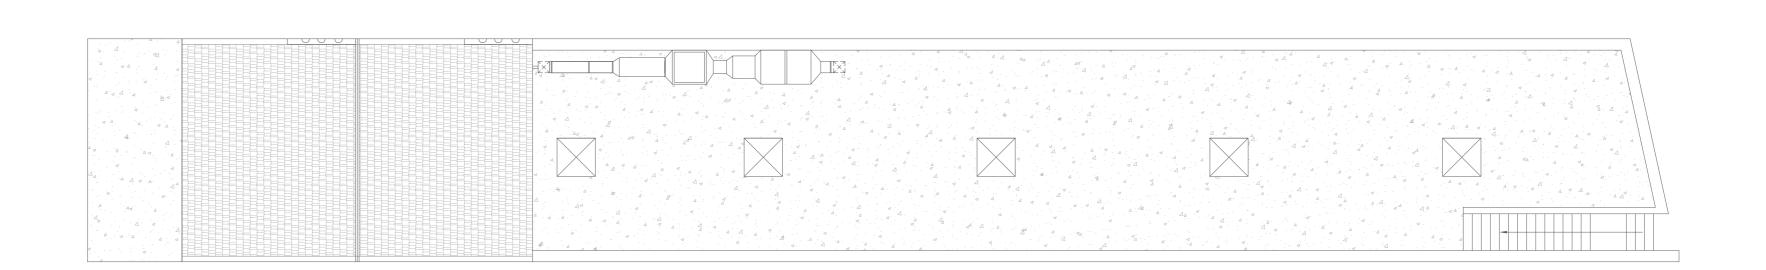

Proposed Roof Plan



ADDRESS 339 Kentish Town Road, London, NW5 2TJ PROJECT
Existing and Proposed Roof Plan

DATE REFERENCE NUMBER
12.01.2021 KT-1201-EPRP

DRAWN BY SHEET

CHECKED BY

1/100 @A1