

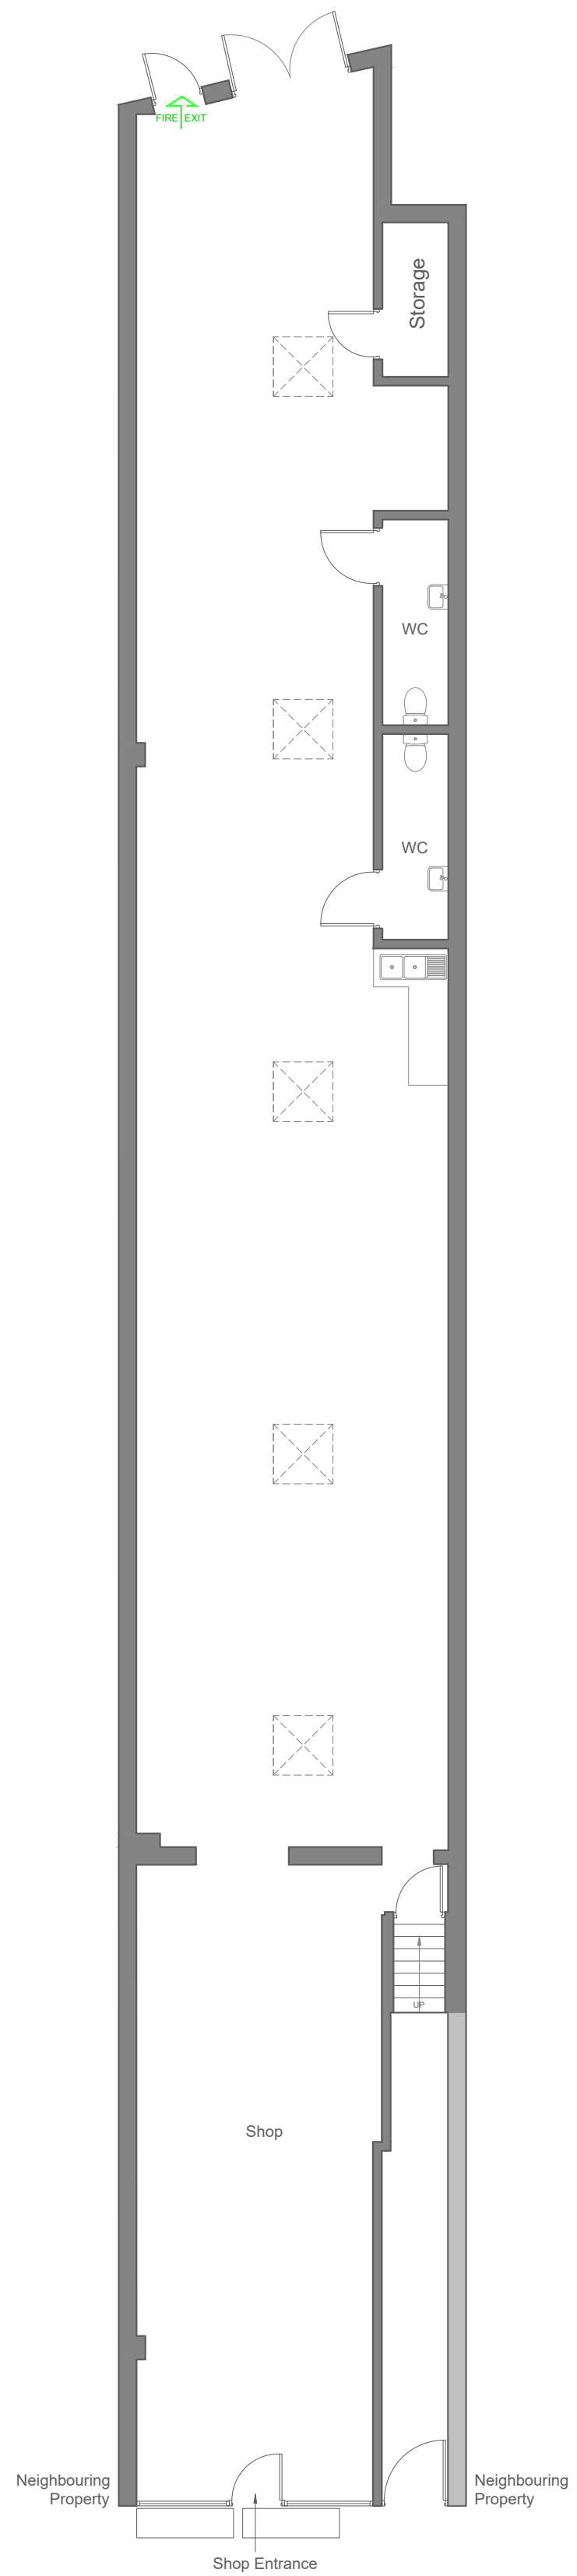



Notes
1- This drawing is not for construction.
2- All dimensions are to be checked on site and the Architect is to be inform of any discrepancies before construction commences.
3- All references to drawings refer to current revision of that drawing.
4- The drawings are ADA GROUP property and should not be copied, reproduced or disclosed without written permission.

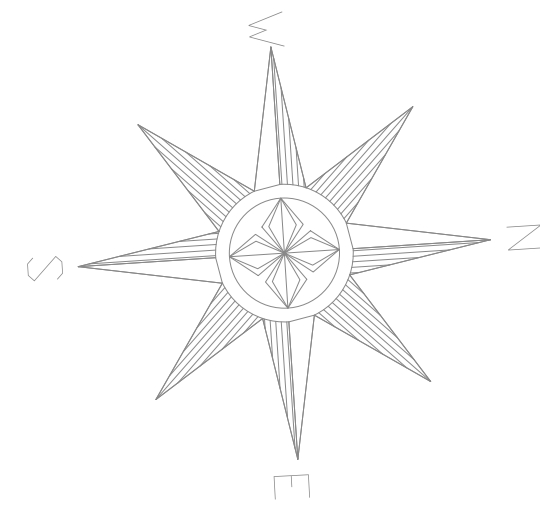


EXISTING GROUND FLOOR PLAN

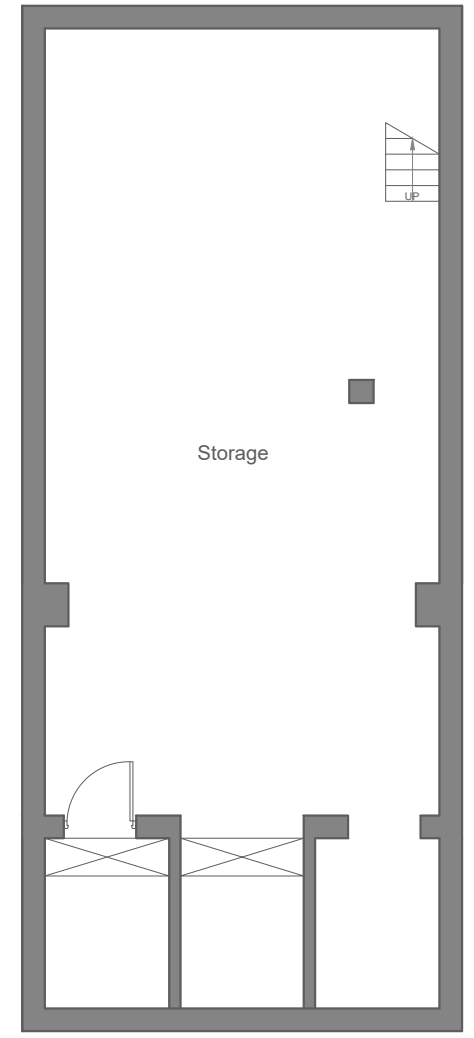

EXISTING BASEMENT PLAN

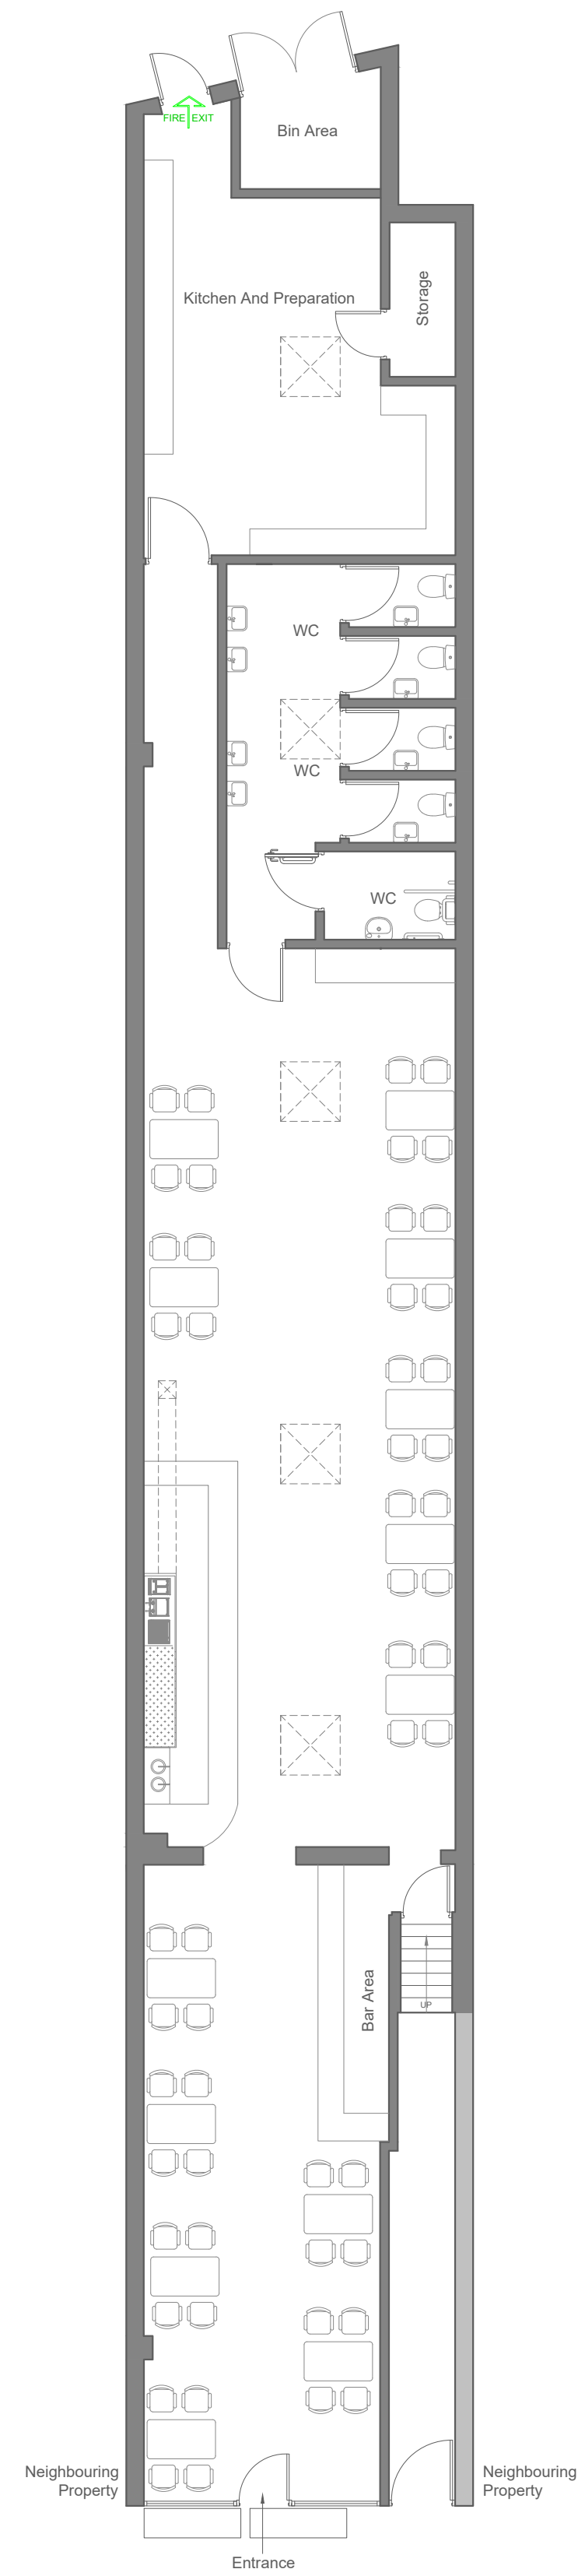

PROPOSED GROUND FLOOR PLAN

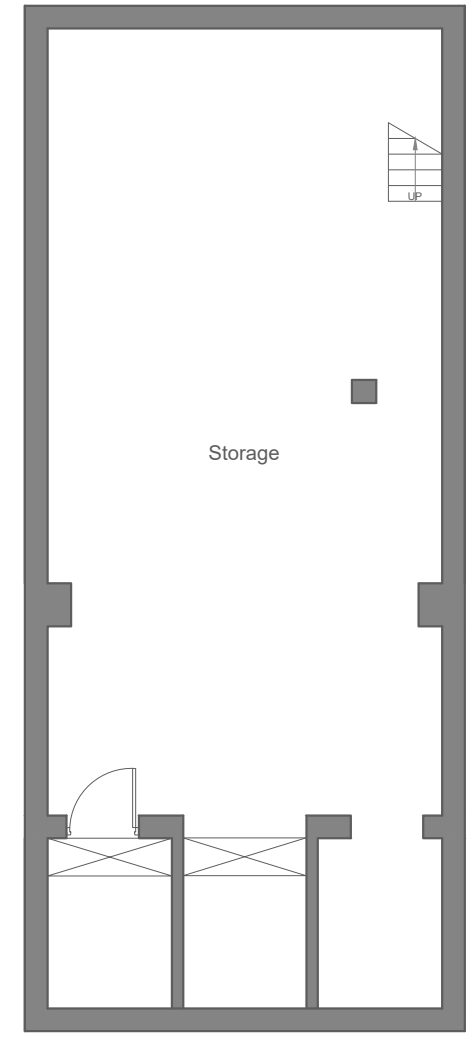

PROPOSED BASEMENT PLAN

ADA Group
453 West Green Rd.
London N15 3PW
info@adagroup.org.uk
0208 881 74 66



ADDRESS
339 Kentish Town Road, London, NW5 2TJ

PROJECT
Existing and Proposed Floor Plan

CLIENT		
DATE 12.01.2021	REFERENCE NUMBER KT-1201-EPFP	
DRAWN BY	SHEET	REV
CHECKED BY		

1/100 @A1

