




North-East Elevation

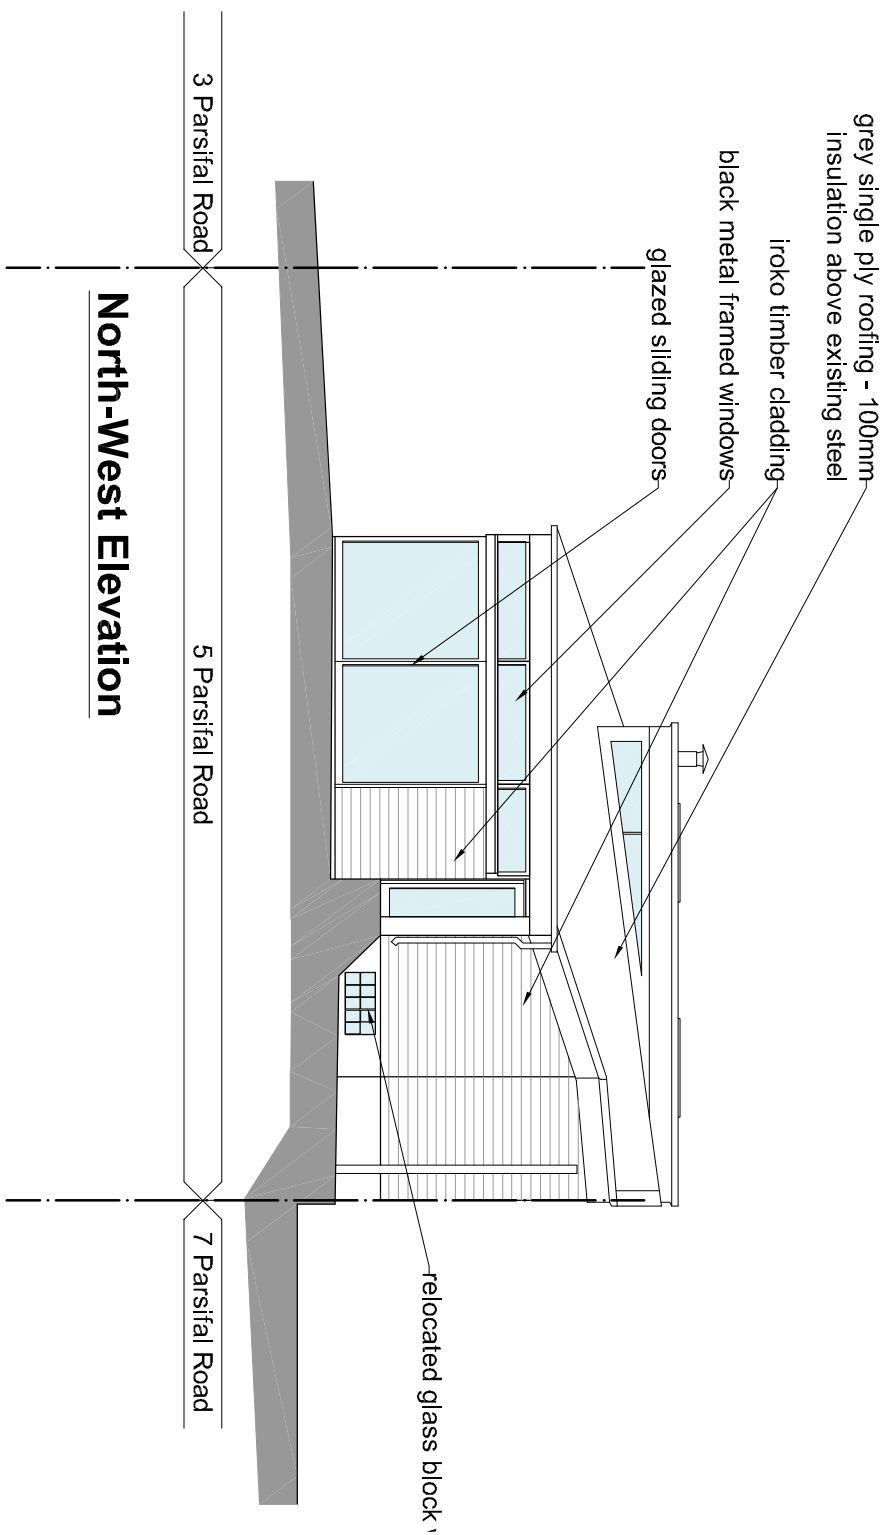


North-West Elevation

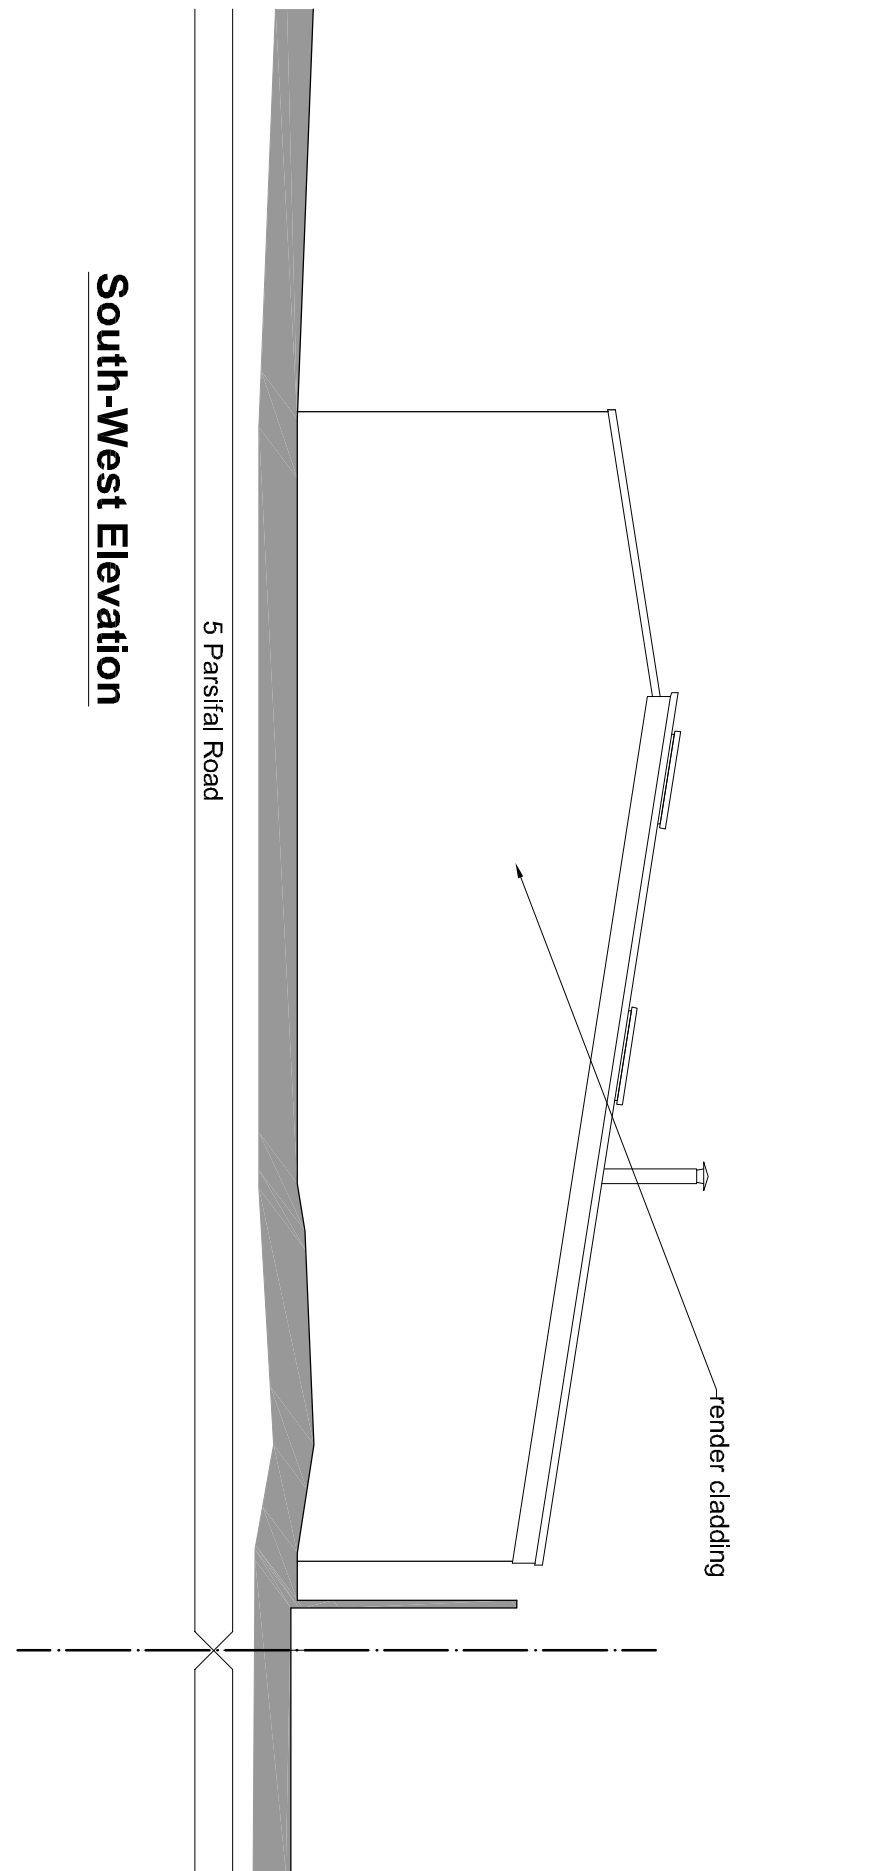


South-West Elevation

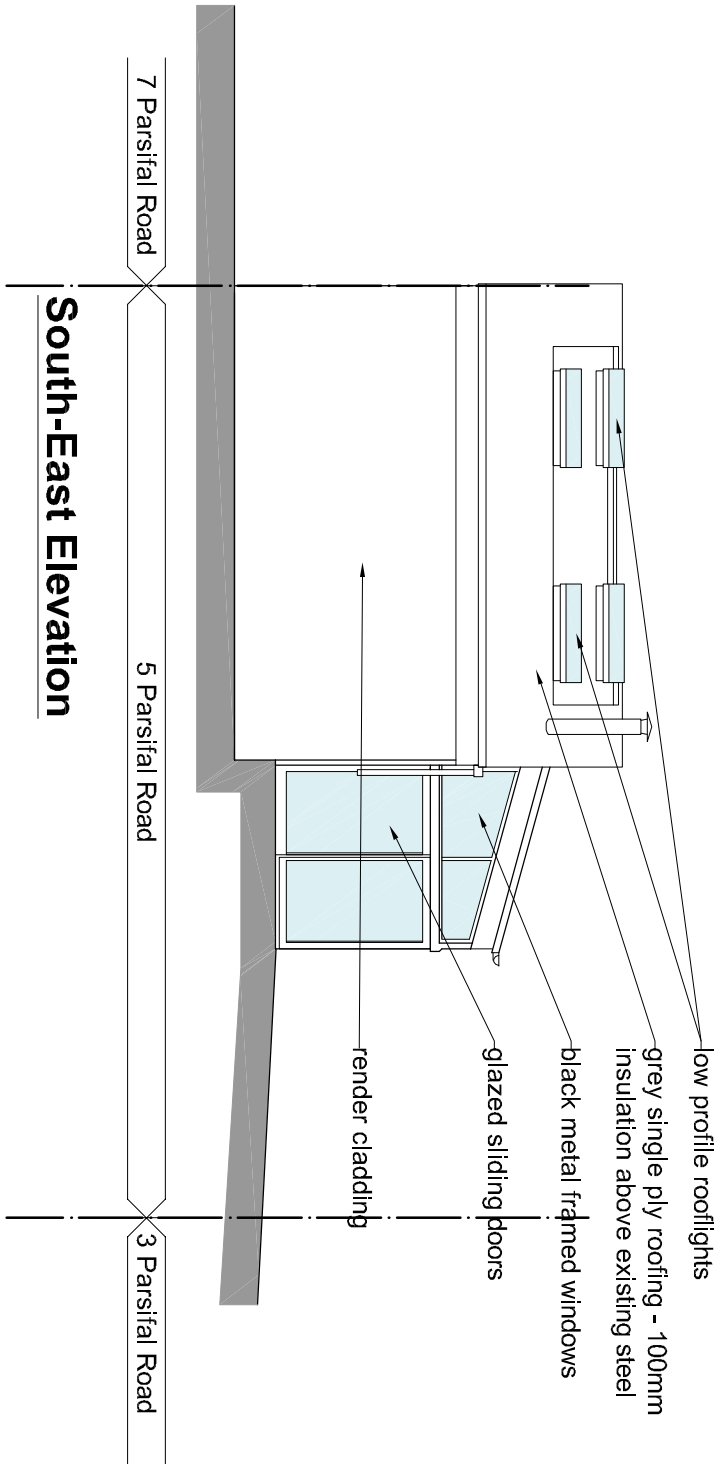

South-East Elevation

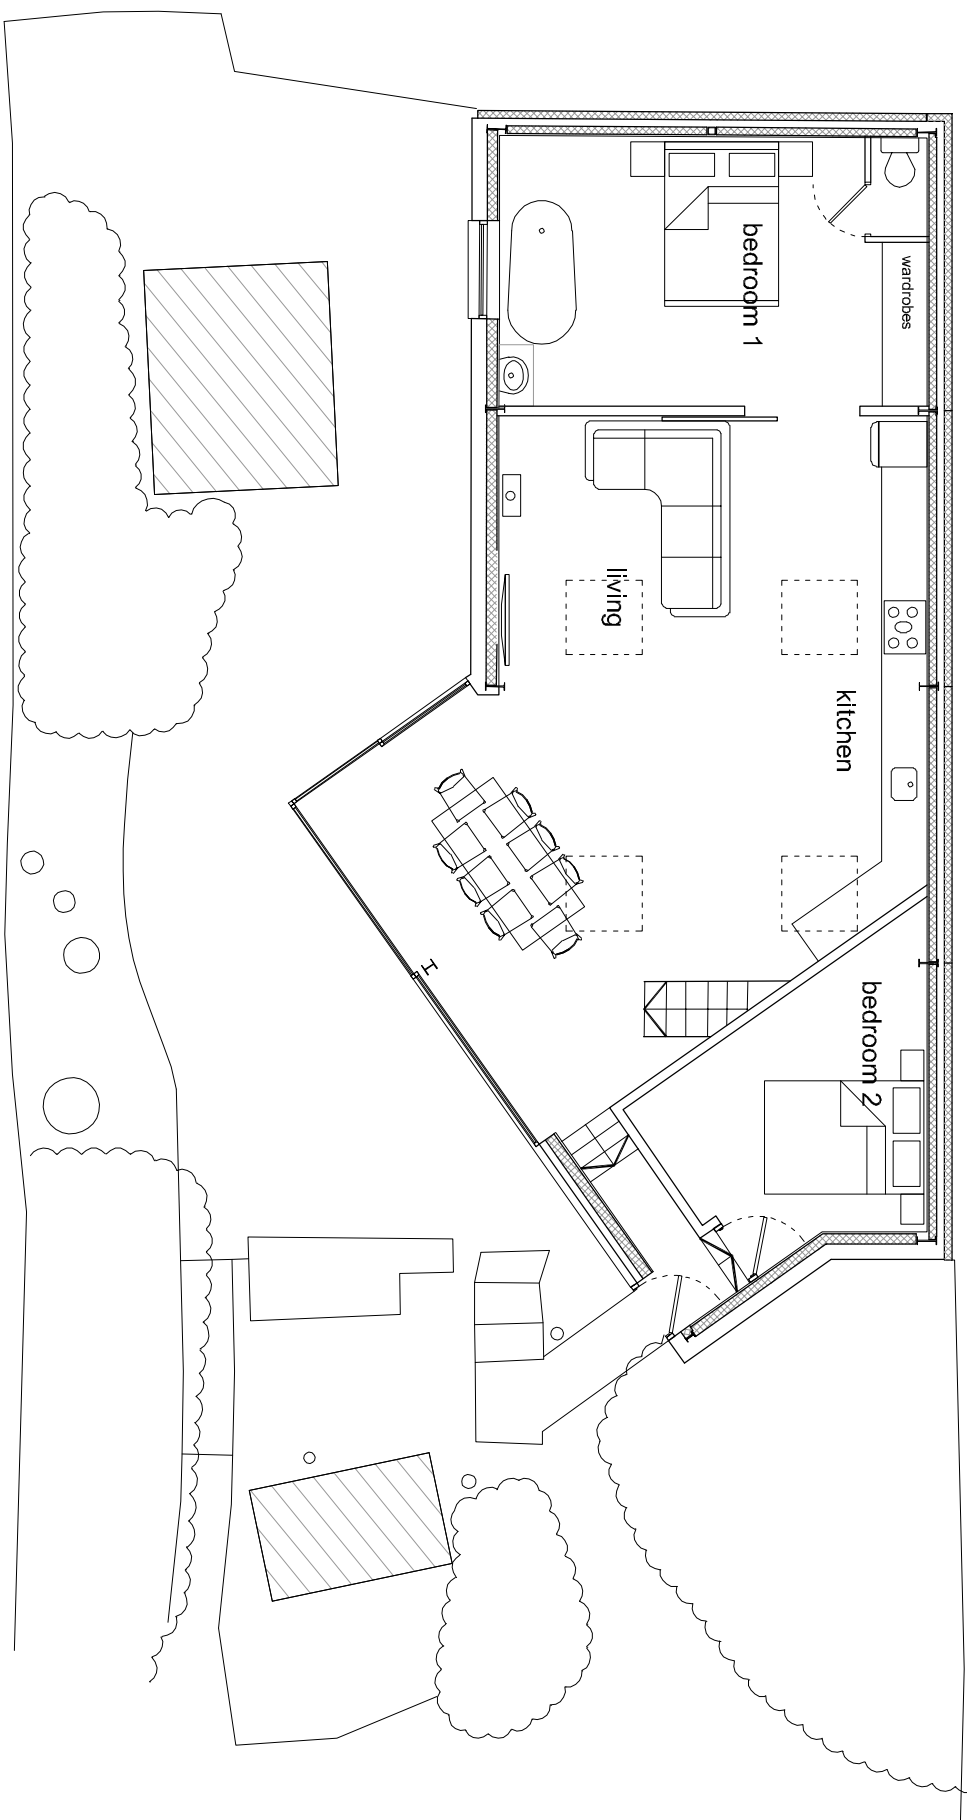




Ground Floor Plan

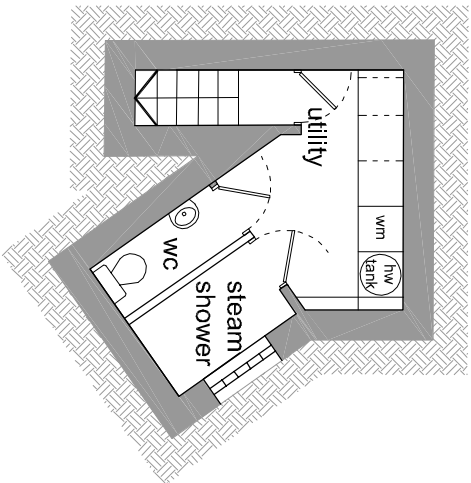

Basement Plan



Site/Roof Plan 1:200

  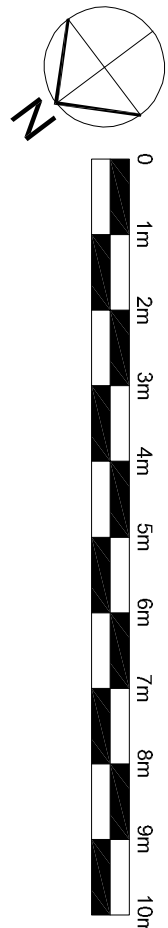

F	Updated to planning comments	05/02/2021
E	Updated to planning comments	02/02/2021
D	Updated to client comments	07/09/2020
C	Updated to client comments	28/08/2020
B	Updated to client comments	28/08/2020
A	Updated to client comments	19/08/2020

Rev	Description	Date
Do not scale from this drawing		
NOADES architects		
4 Penn Way Cherleywood Hertfordshire WD3 5HQ 01923 282360 www.noadesarchitects.com		

Client	B Blackledge
Project	5 Parsifal Road Garden Studio
Description	Proposed Drawings

Scale	1:100	uno	Drawn	MN	Date	Aug 20
Job No.	4077		Drawing No.	P-003	Rev	F