


DO NOT SCALE
Use only written dimension. All dimension must be verified prior to works being put into hand and any discrepancies reported to the originator.

Health and Safety Information

	Details	Sign	Date
Asbestos Survey			
Structural Check/Lifting & Handling			
Site Survey			
Access and Egress/Site Compound			
Hazards Identified			

General Notes

REV	Details of Revision	Date	Sign

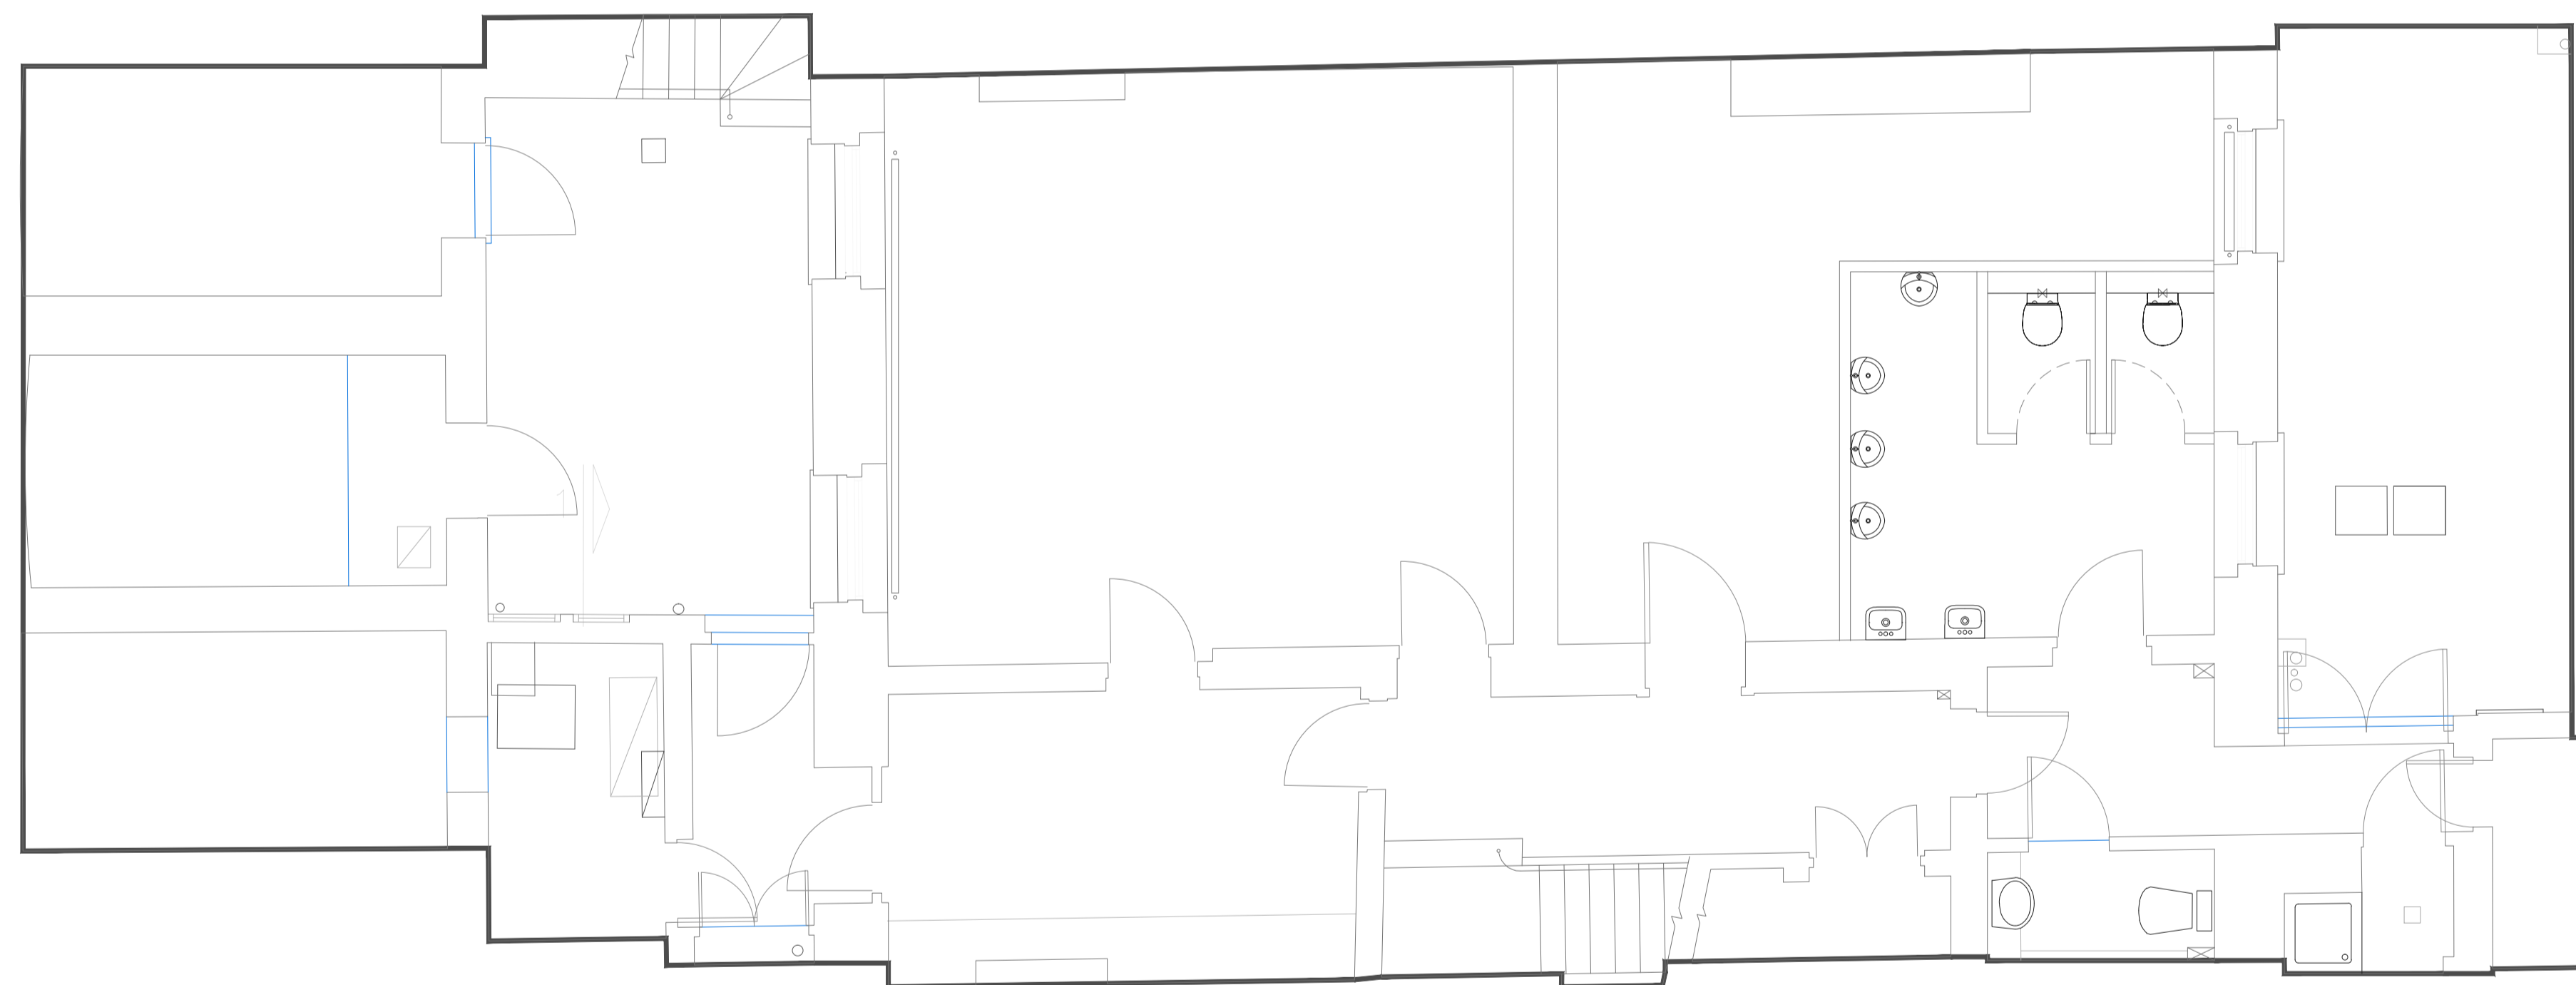

THE BEDFORD ESTATES

29a Montague Street, London WC1B 5BL

Tel: +44(0)20 7636 2885
Fax: +44(0)20 7255 1729

Project **45 Russell Square**

Title **Existing Lower Ground Floor**

Drawing No **BB206 - 2021 - 201**

Scale As Shown	Drawn SEM	Checked	Co-ord chk
Drawing size A1	Date Feb 21	Date	Date

Status **PLANNING**

DO NOT SCALE


Use only written dimension. All dimension must be verified prior to works being put into hand and any discrepancies reported to the originator.

Health and Safety Information

	Details	Sign	Date
Asbestos Survey			
Structural Check/Lifting & Handling			
Site Survey			
Access and Egress/Site Compound			
Hazards Identified			

General Notes

REV	Details of Revision	Date	Sign
-----	---------------------	------	------

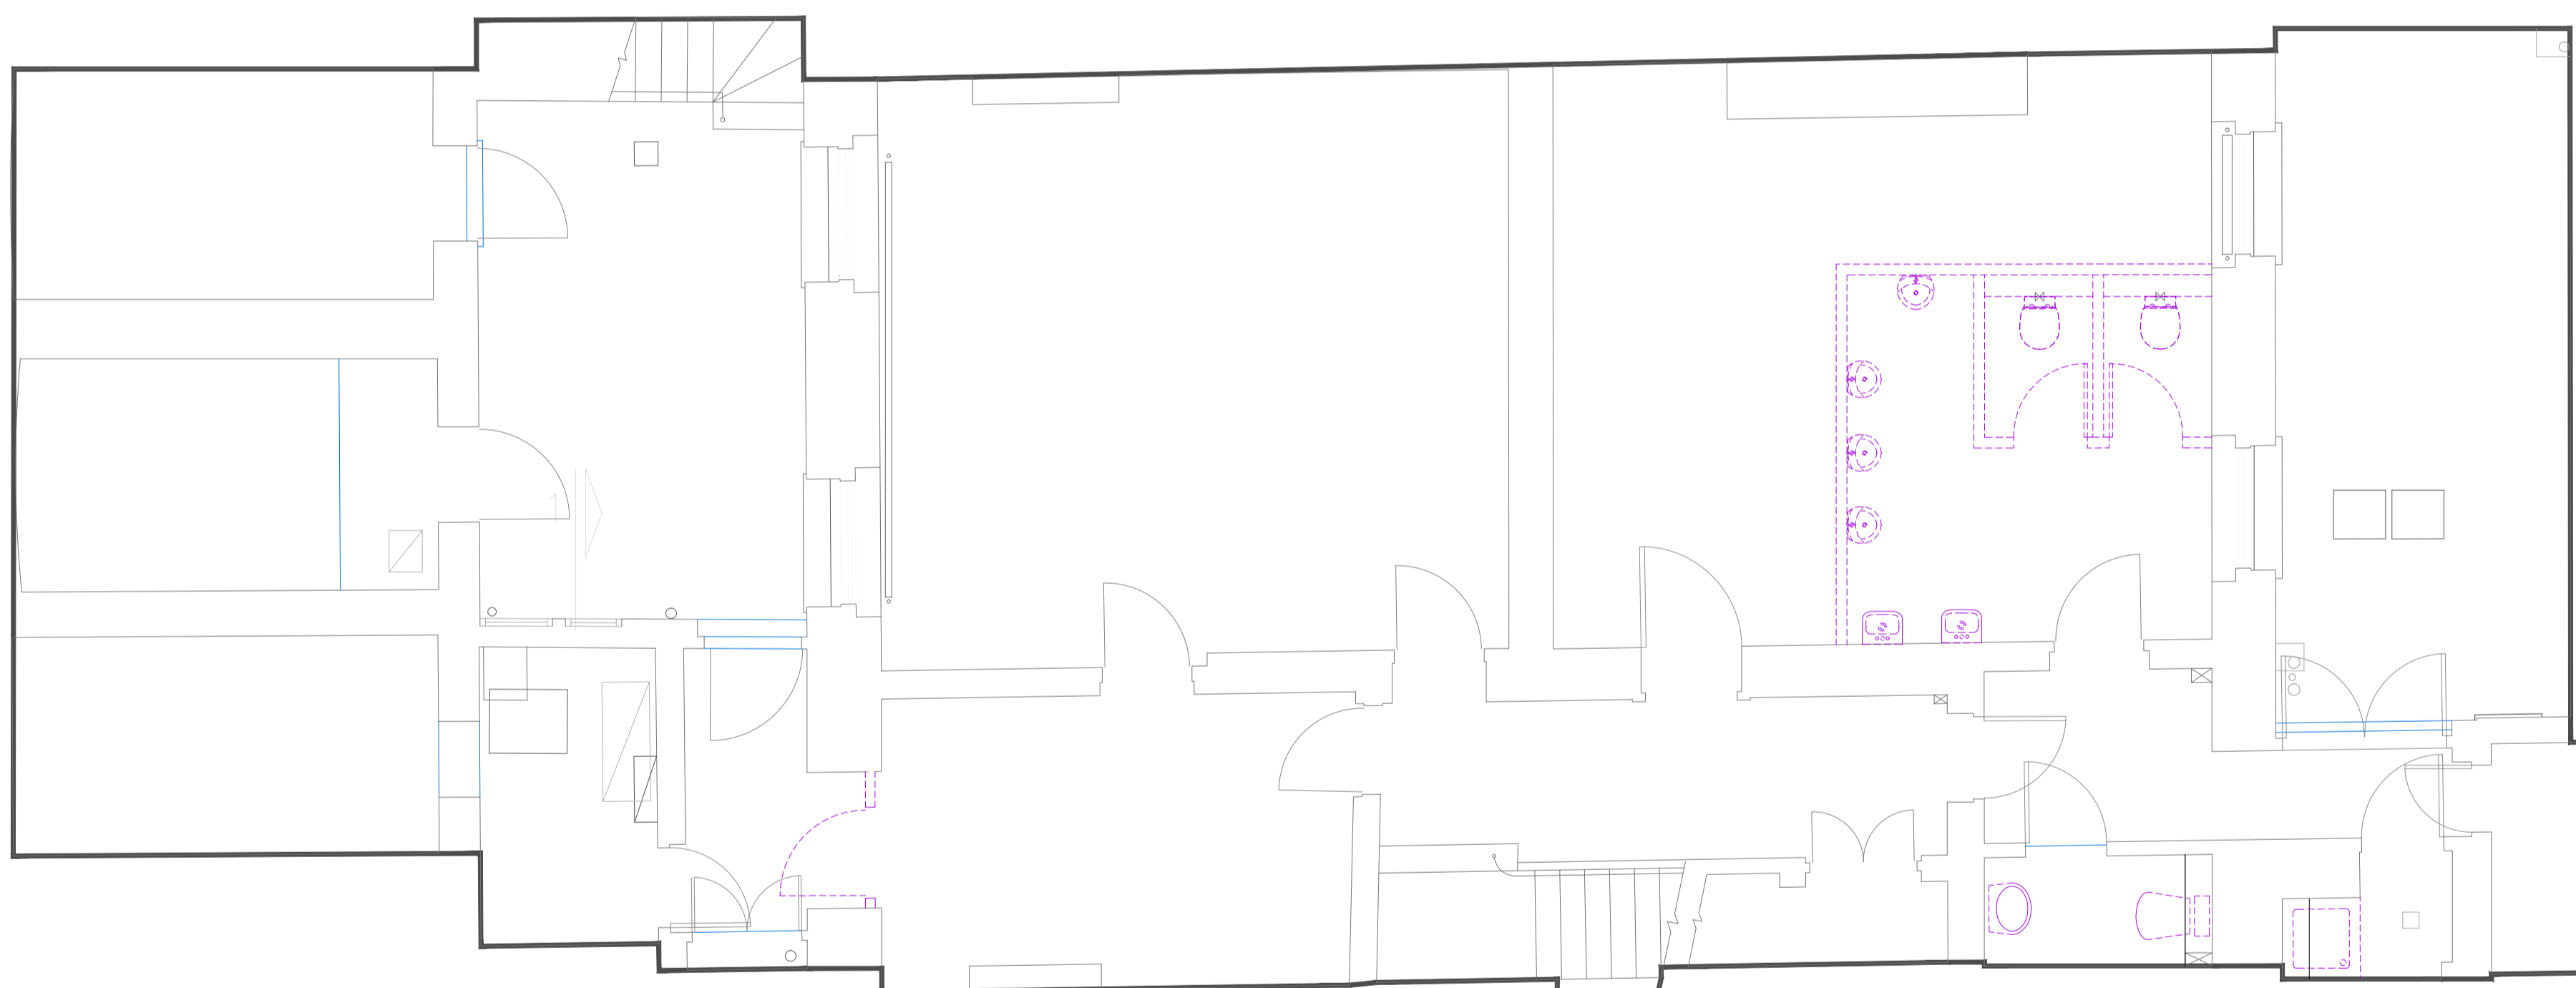

THE BEDFORD ESTATES

29a Montague Street, London WC1B 5BL

Tel: +44(0)20 7636 2885
Fax: +44(0)20 7255 1729


Project **45 Russell Square**

Title **Lower Ground Floor Demolition Plan**

Drawing No **BB206 - 2021 - 301**

Scale	Drawn	Checked	Co-ord chk
As Shown	SEM		
Drawing size	Date	Date	Date
A1	Feb 21		

Status **PLANNING**

 

DO NOT SCALE

Use only written dimension. All dimension must be verified prior to works being put into hand and any discrepancies reported to the originator.

Health and Safety Information

	Details	Sign	Date
Asbestos Survey			
Structural Check/Lifting & Handling			
Site Survey			
Access and Egress/Site Compound			
Hazards Identified			

General Notes

REV	Details of Revision	Date	Sign

**THE BEDFORD ESTATES**

29a Montague Street, London WC1B 5BL

Tel: +44(0)20 7636 2885
Fax: +44(0)20 7255 1729



Project: 45 Russell Square



Title: Proposed Lower Ground Floor Plan

Drawing No: BB206 - 2021 - 401

Scale	Drawn	Checked	Co-ord chk
As Shown	SEM		

Drawing size	Date	Date	Date
A1	Feb 21		

 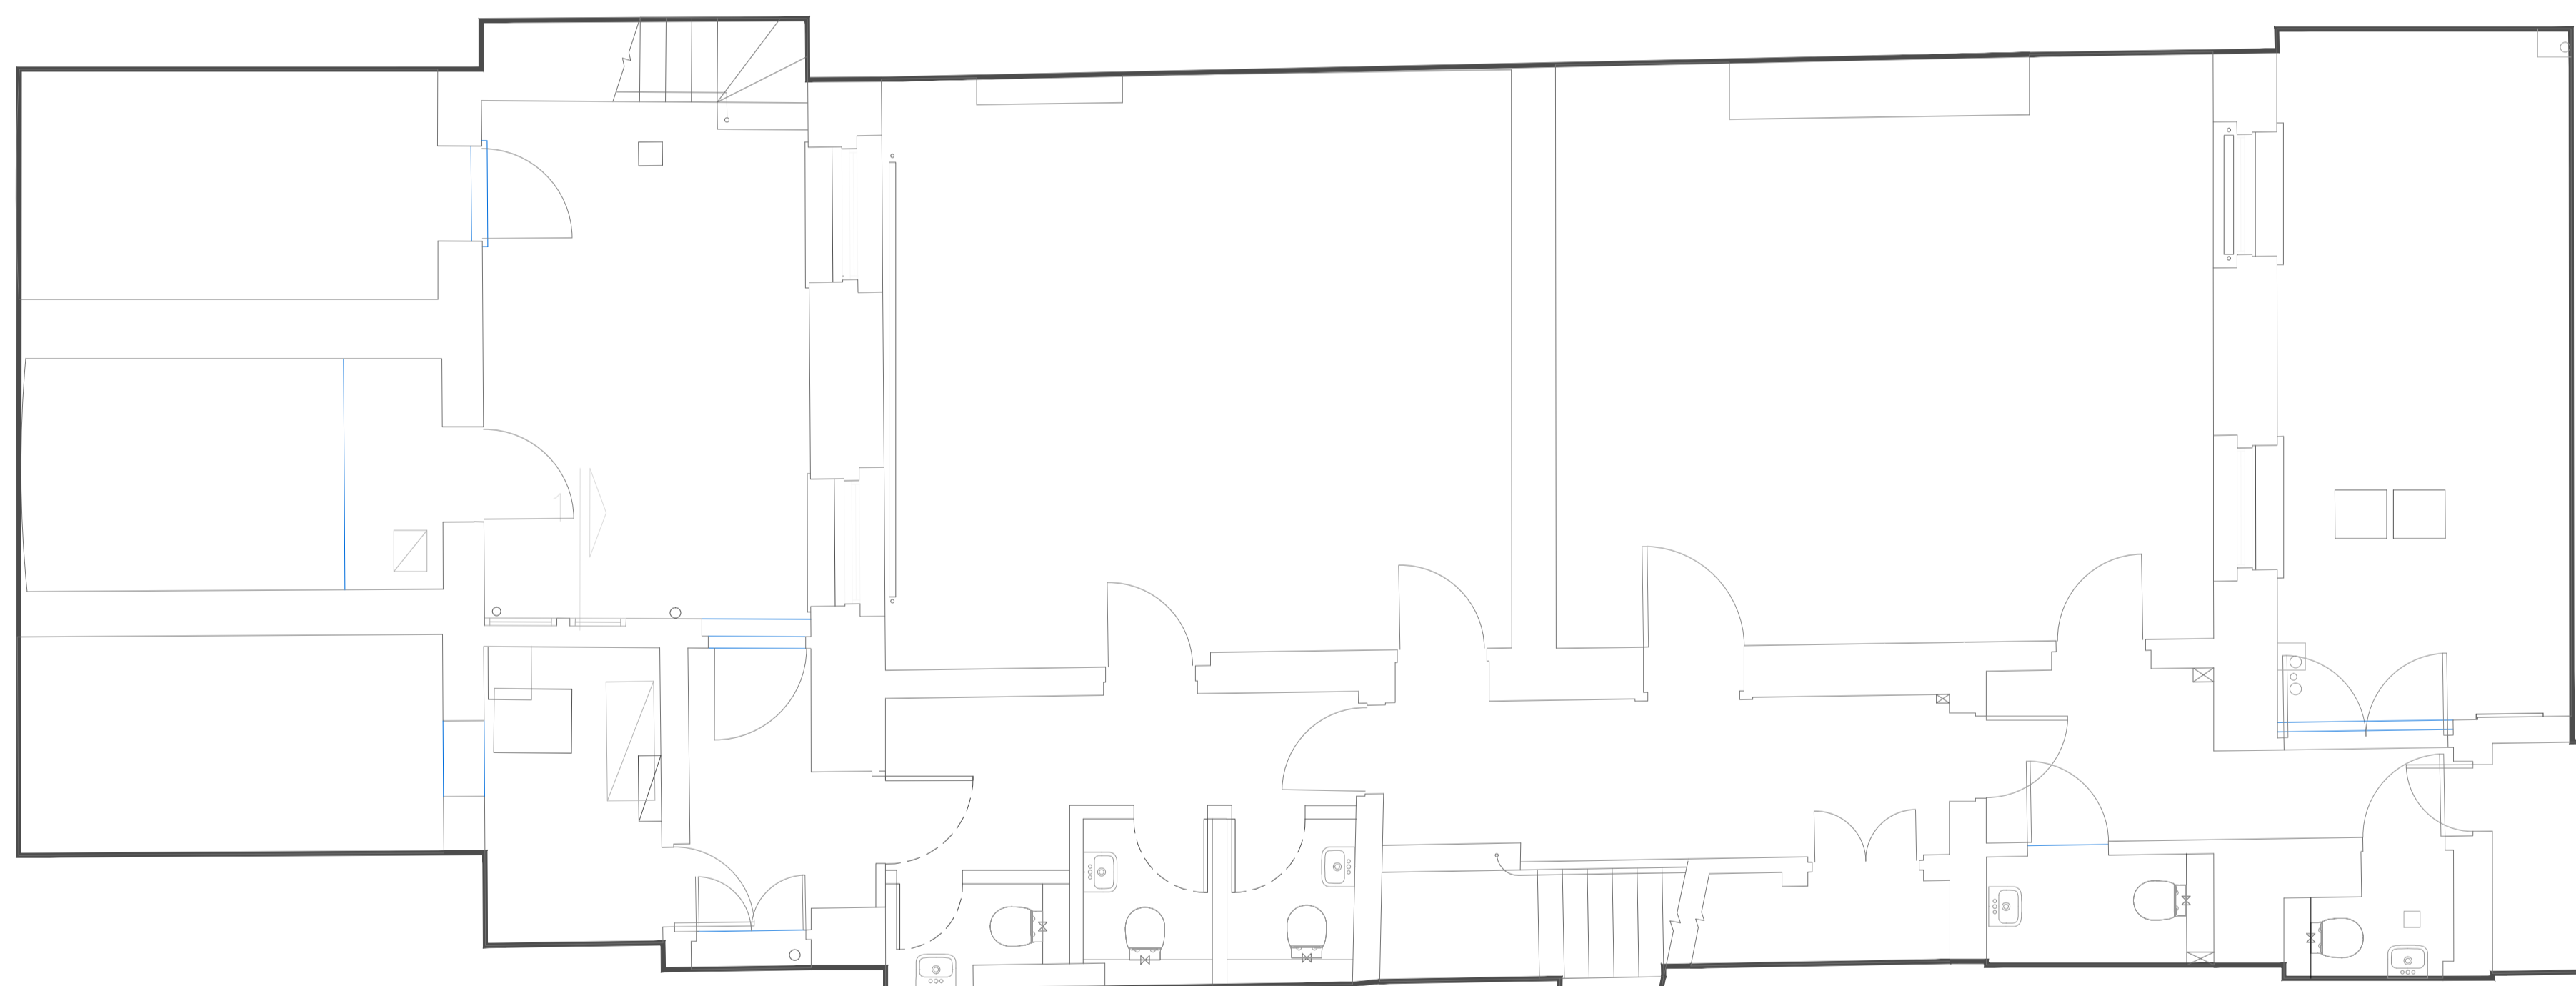Status: **PLANNING**

 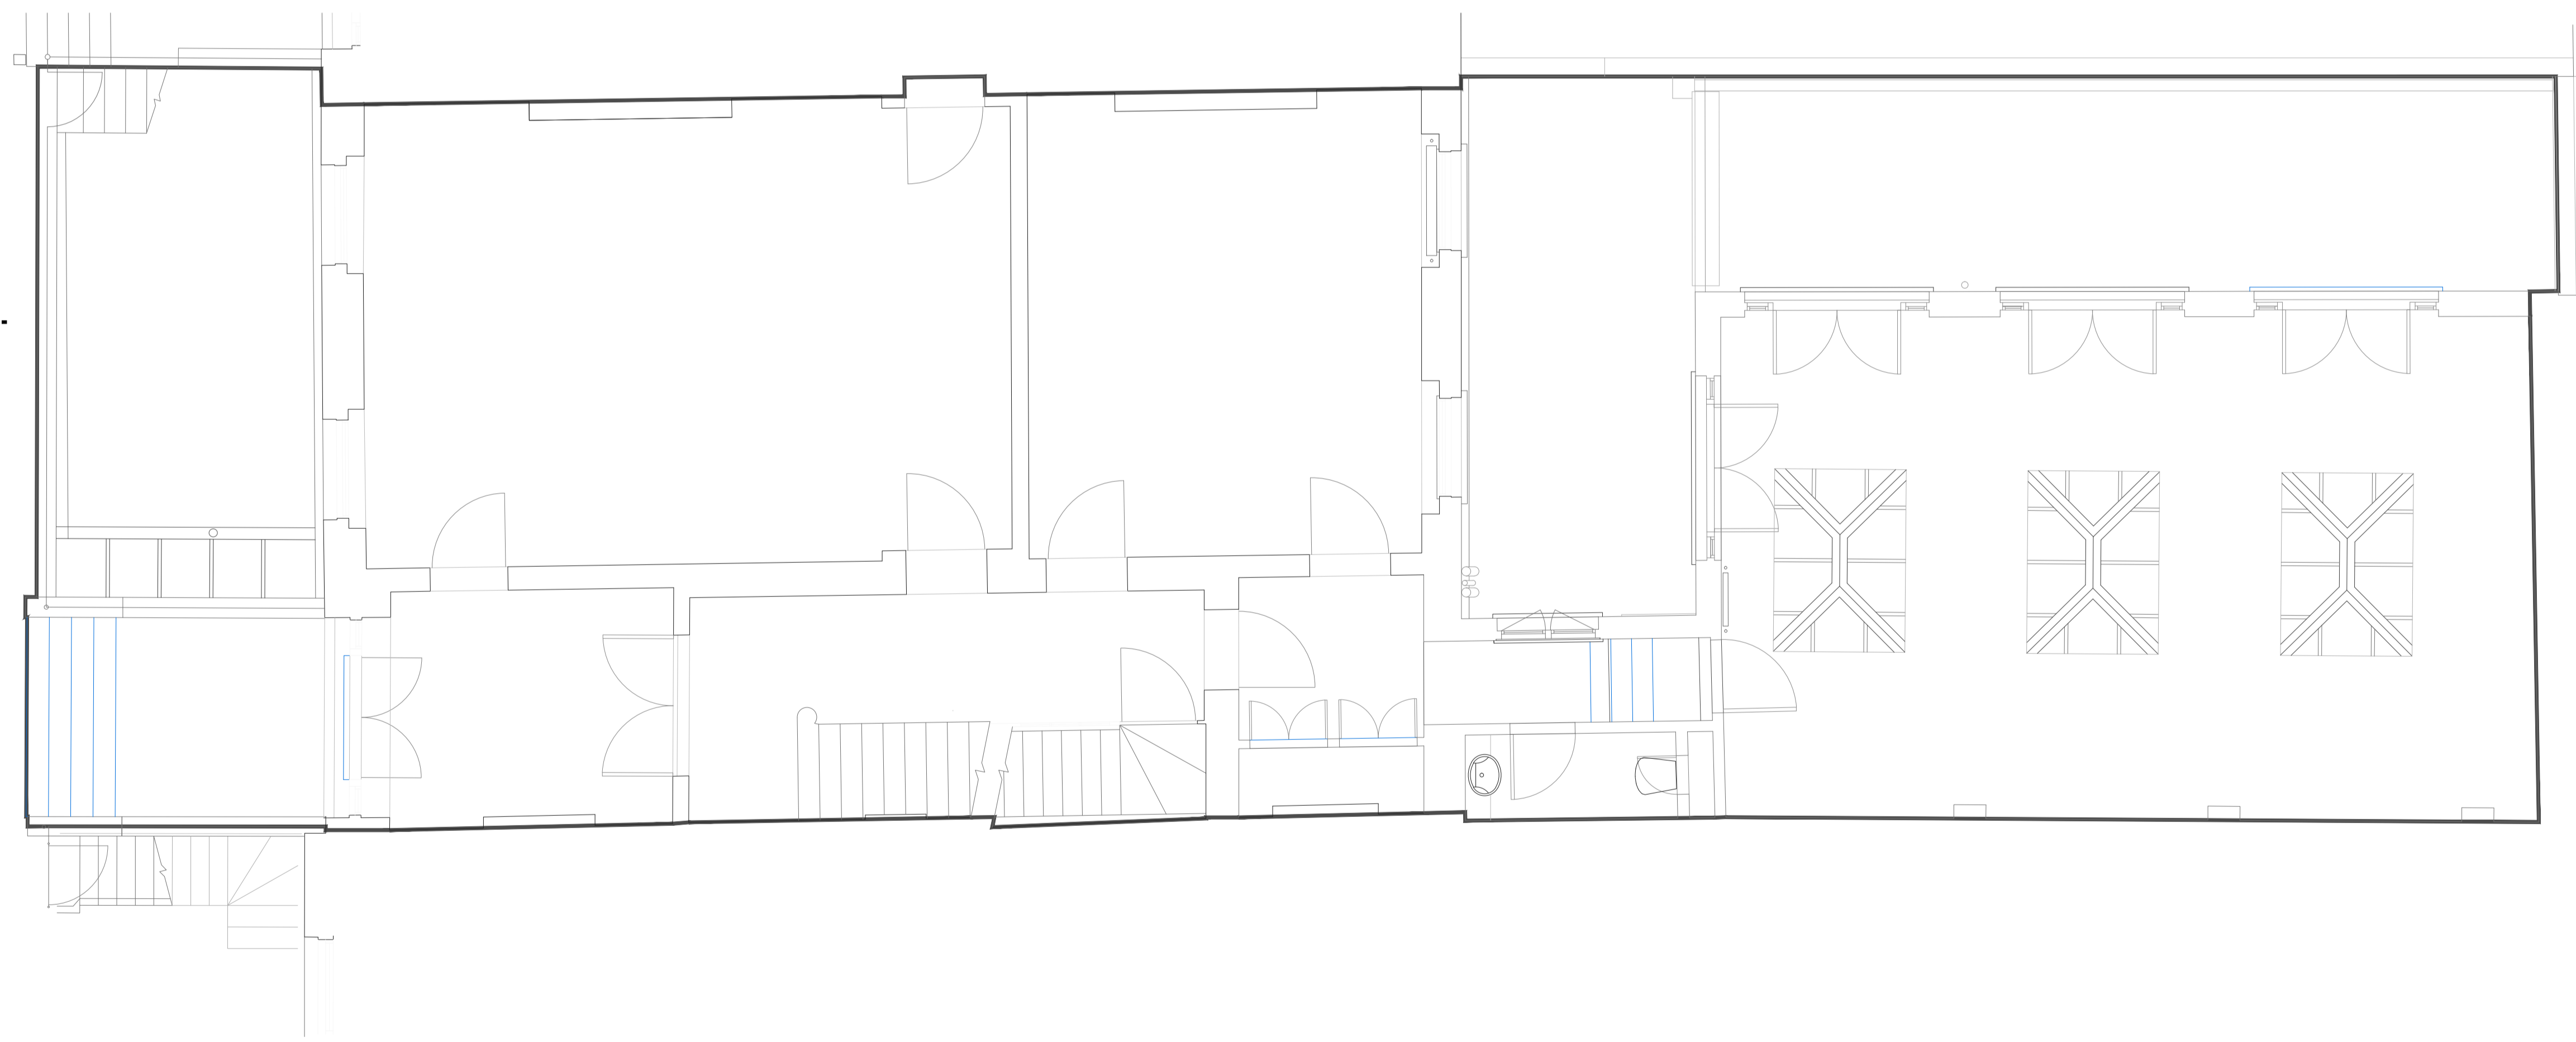

DO NOT SCALE

Use only written dimension. All dimension must be verified prior to works being put into hand and any discrepancies reported to the originator.

Health and Safety Information

	Details	Sign	Date
Asbestos Survey			
Structural Check/Lifting & Handling			
Site Survey			
Access and Egress/Site Compound			
Hazards Identified			

General Notes

REV	Details of Revision	Date	Sign



THE BEDFORD ESTATES

29a Montague Street, London WC1B 5BL
Tel: +44(0)20 7636 2885
Fax: +44(0)20 7255 1729

Project 45 Russell Square

Title Existing Ground Floor Plan

Drawing No BB206 - 2021 - 202

Scale	Drawn	Checked	Co-ord chk
As Shown	SEM		

Drawing size	Date	Date	Date
A1	Feb 21		

Status PLANNING

DO NOT SCALE

Use only written dimension. All dimension must be verified prior to works being put into hand and any discrepancies reported to the originator.

Health and Safety Information

	Details	Sign	Date
Asbestos Survey			
Structural Check/Lifting & Handling			
Site Survey			
Access and Egress/Site Compound			
Hazards Identified			

General Notes

REV	Details of Revision	Date	Sign
-----	---------------------	------	------



THE BEDFORD ESTATES

29a Montague Street, London WC1B 5BL

Tel: +44(0)20 7636 2885

Fax: +44(0)20 7255 1729

Project **45 Russell Square**

Title **Ground Floor Plan Demolition**


Drawing No **BB206 - 2021 - 302**

Scale	Drawn	Checked	Co-ord chk
-------	-------	---------	------------

As Shown	SEM		
----------	-----	--	--

Drawing size	Date	Date	Date
--------------	------	------	------

Status **PLANNING**

 

DO NOT SCALE



Use only written dimension. All dimension must be verified prior to works being put into hand and any discrepancies reported to the originator.

Health and Safety Information

	Details	Sign	Date
Asbestos Survey			
Structural Check/Lifting & Handling			
Site Survey			
Access and Egress/Site Compound			
Hazards Identified			

General Notes

REV	Details of Revision	Date	Sign
-----	---------------------	------	------

 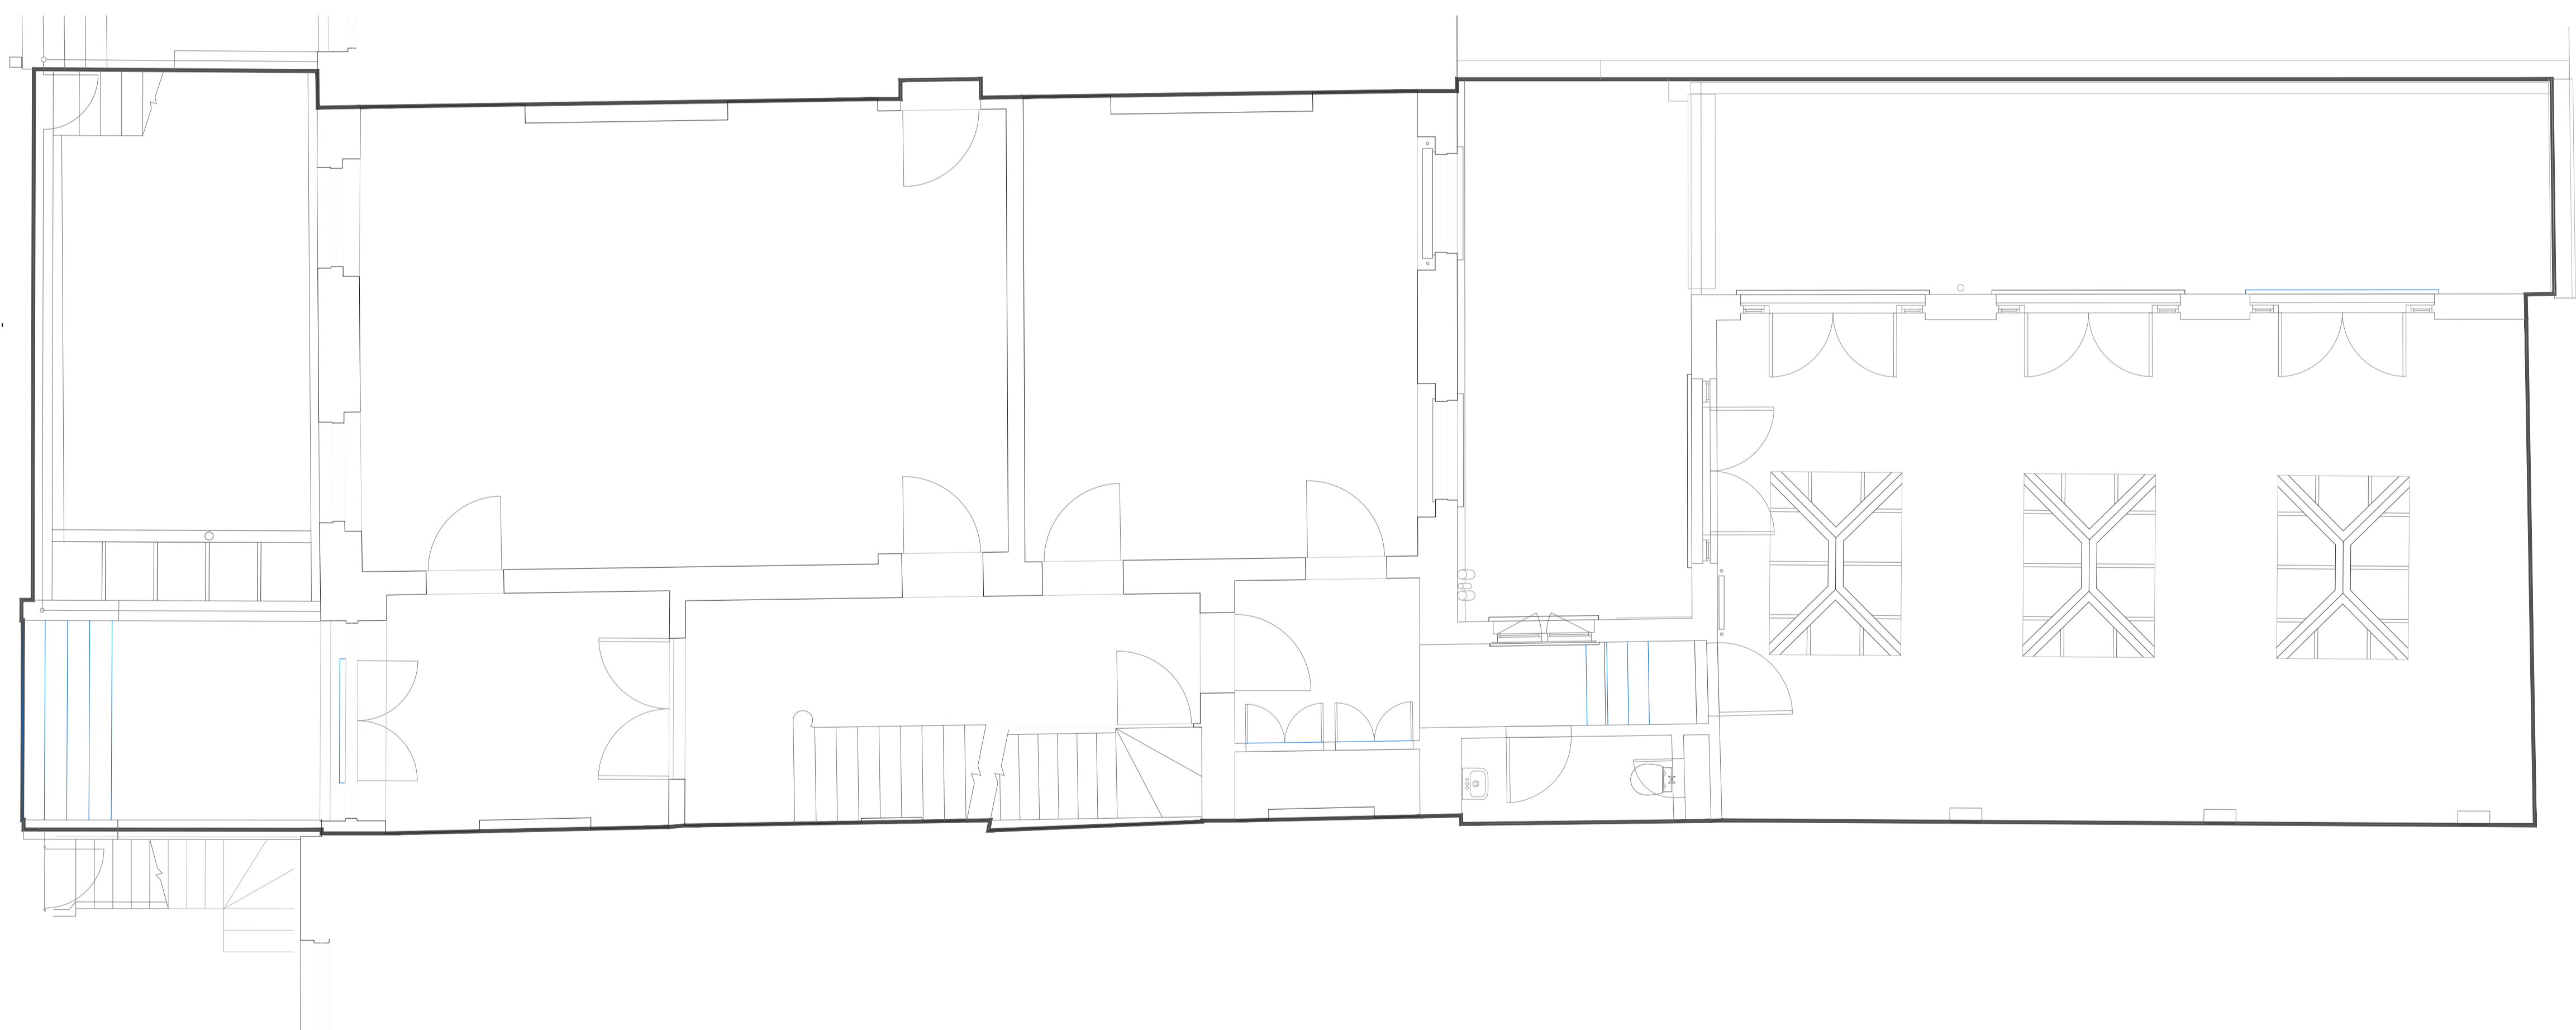

THE BEDFORD ESTATES

29a Montague Street, London WC1B 5BL

Tel: +44(0)20 7636 2885
Fax: +44(0)20 7255 1729



Project **45 Russell Square**

Title **Proposed Ground Floor Plan**

Drawing No **BB206 - 2021 - 402**

Scale	Drawn	Checked	Co-ord chk
As Shown	SEM		
Drawing size	Date	Date	Date
A1	Feb 21		

Status **PLANNING**

 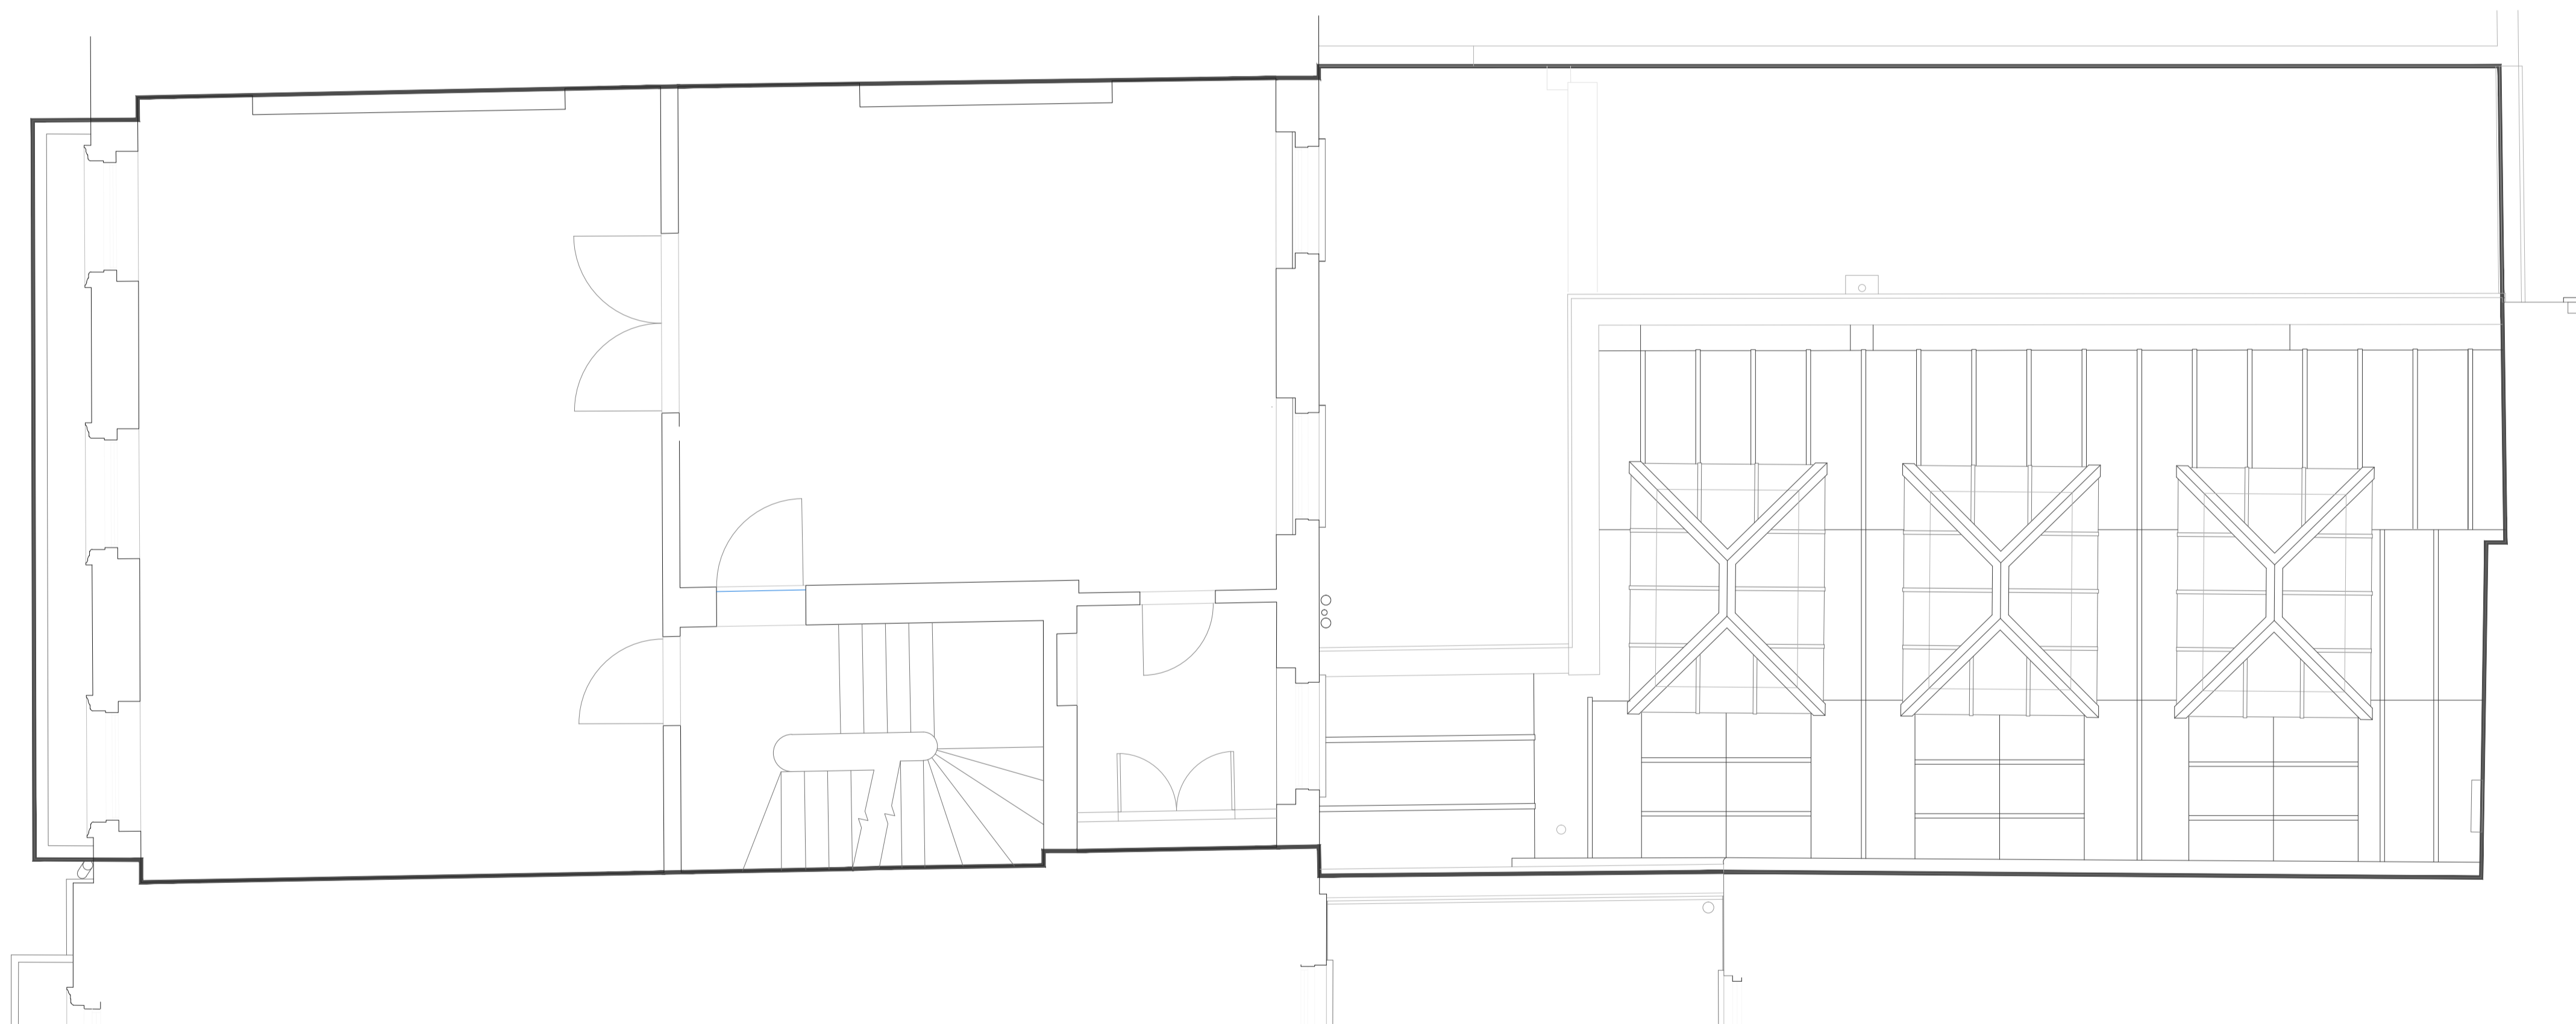


DO NOT SCALE
Use only written dimension. All dimension must be verified prior to works being put into hand and any discrepancies reported to the originator.

Health and Safety Information			
	Details	Sign	Date
Asbestos Survey			
Structural Check/Lifting & Handling			
Site Survey			
Access and Egress/Site Compound			
Hazards Identified			

General Notes

REV	Details of Revision	Date	Sign



THE BEDFORD ESTATES

29a Montague Street, London WC1B 5BL

Tel: +44(0)20 7636 2885
Fax: +44(0)20 7255 1729

Project **45 Russell Square**

Title **Unchanged First Floor Plan**

Drawing No **BB206 - 2021 - 203**

Scale	Drawn	Checked	Co-ord chk
As Shown	SEM		
Drawing size	Date	Date	Date
A1	Feb 21		
Status	PLANNING		

DO NOT SCALE

Use only written dimension. All dimension must be verified prior to works being put into hand and any discrepancies reported to the originator.

Health and Safety Information

	Details	Sign	Date
Asbestos Survey			
Structural Check/Lifting & Handling			
Site Survey			
Access and Egress/Site Compound			
Hazards Identified			

General Notes

REV	Details of Revision	Date	Sign
-----	---------------------	------	------



THE BEDFORD ESTATES

29a Montague Street, London WC1B 5BL

Tel: +44(0)20 7636 2885
Fax: +44(0)20 7255 1729



Project **45 Russell Square**

Title **Existing 2nd Floor Plan**

Drawing No **BB206 - 2021 - 204**

Scale	Drawn	Checked	Co-ord chk
As Shown	SEM		
Drawing size	Date	Date	Date
A1	Feb 21		

Status **PLANNING**

 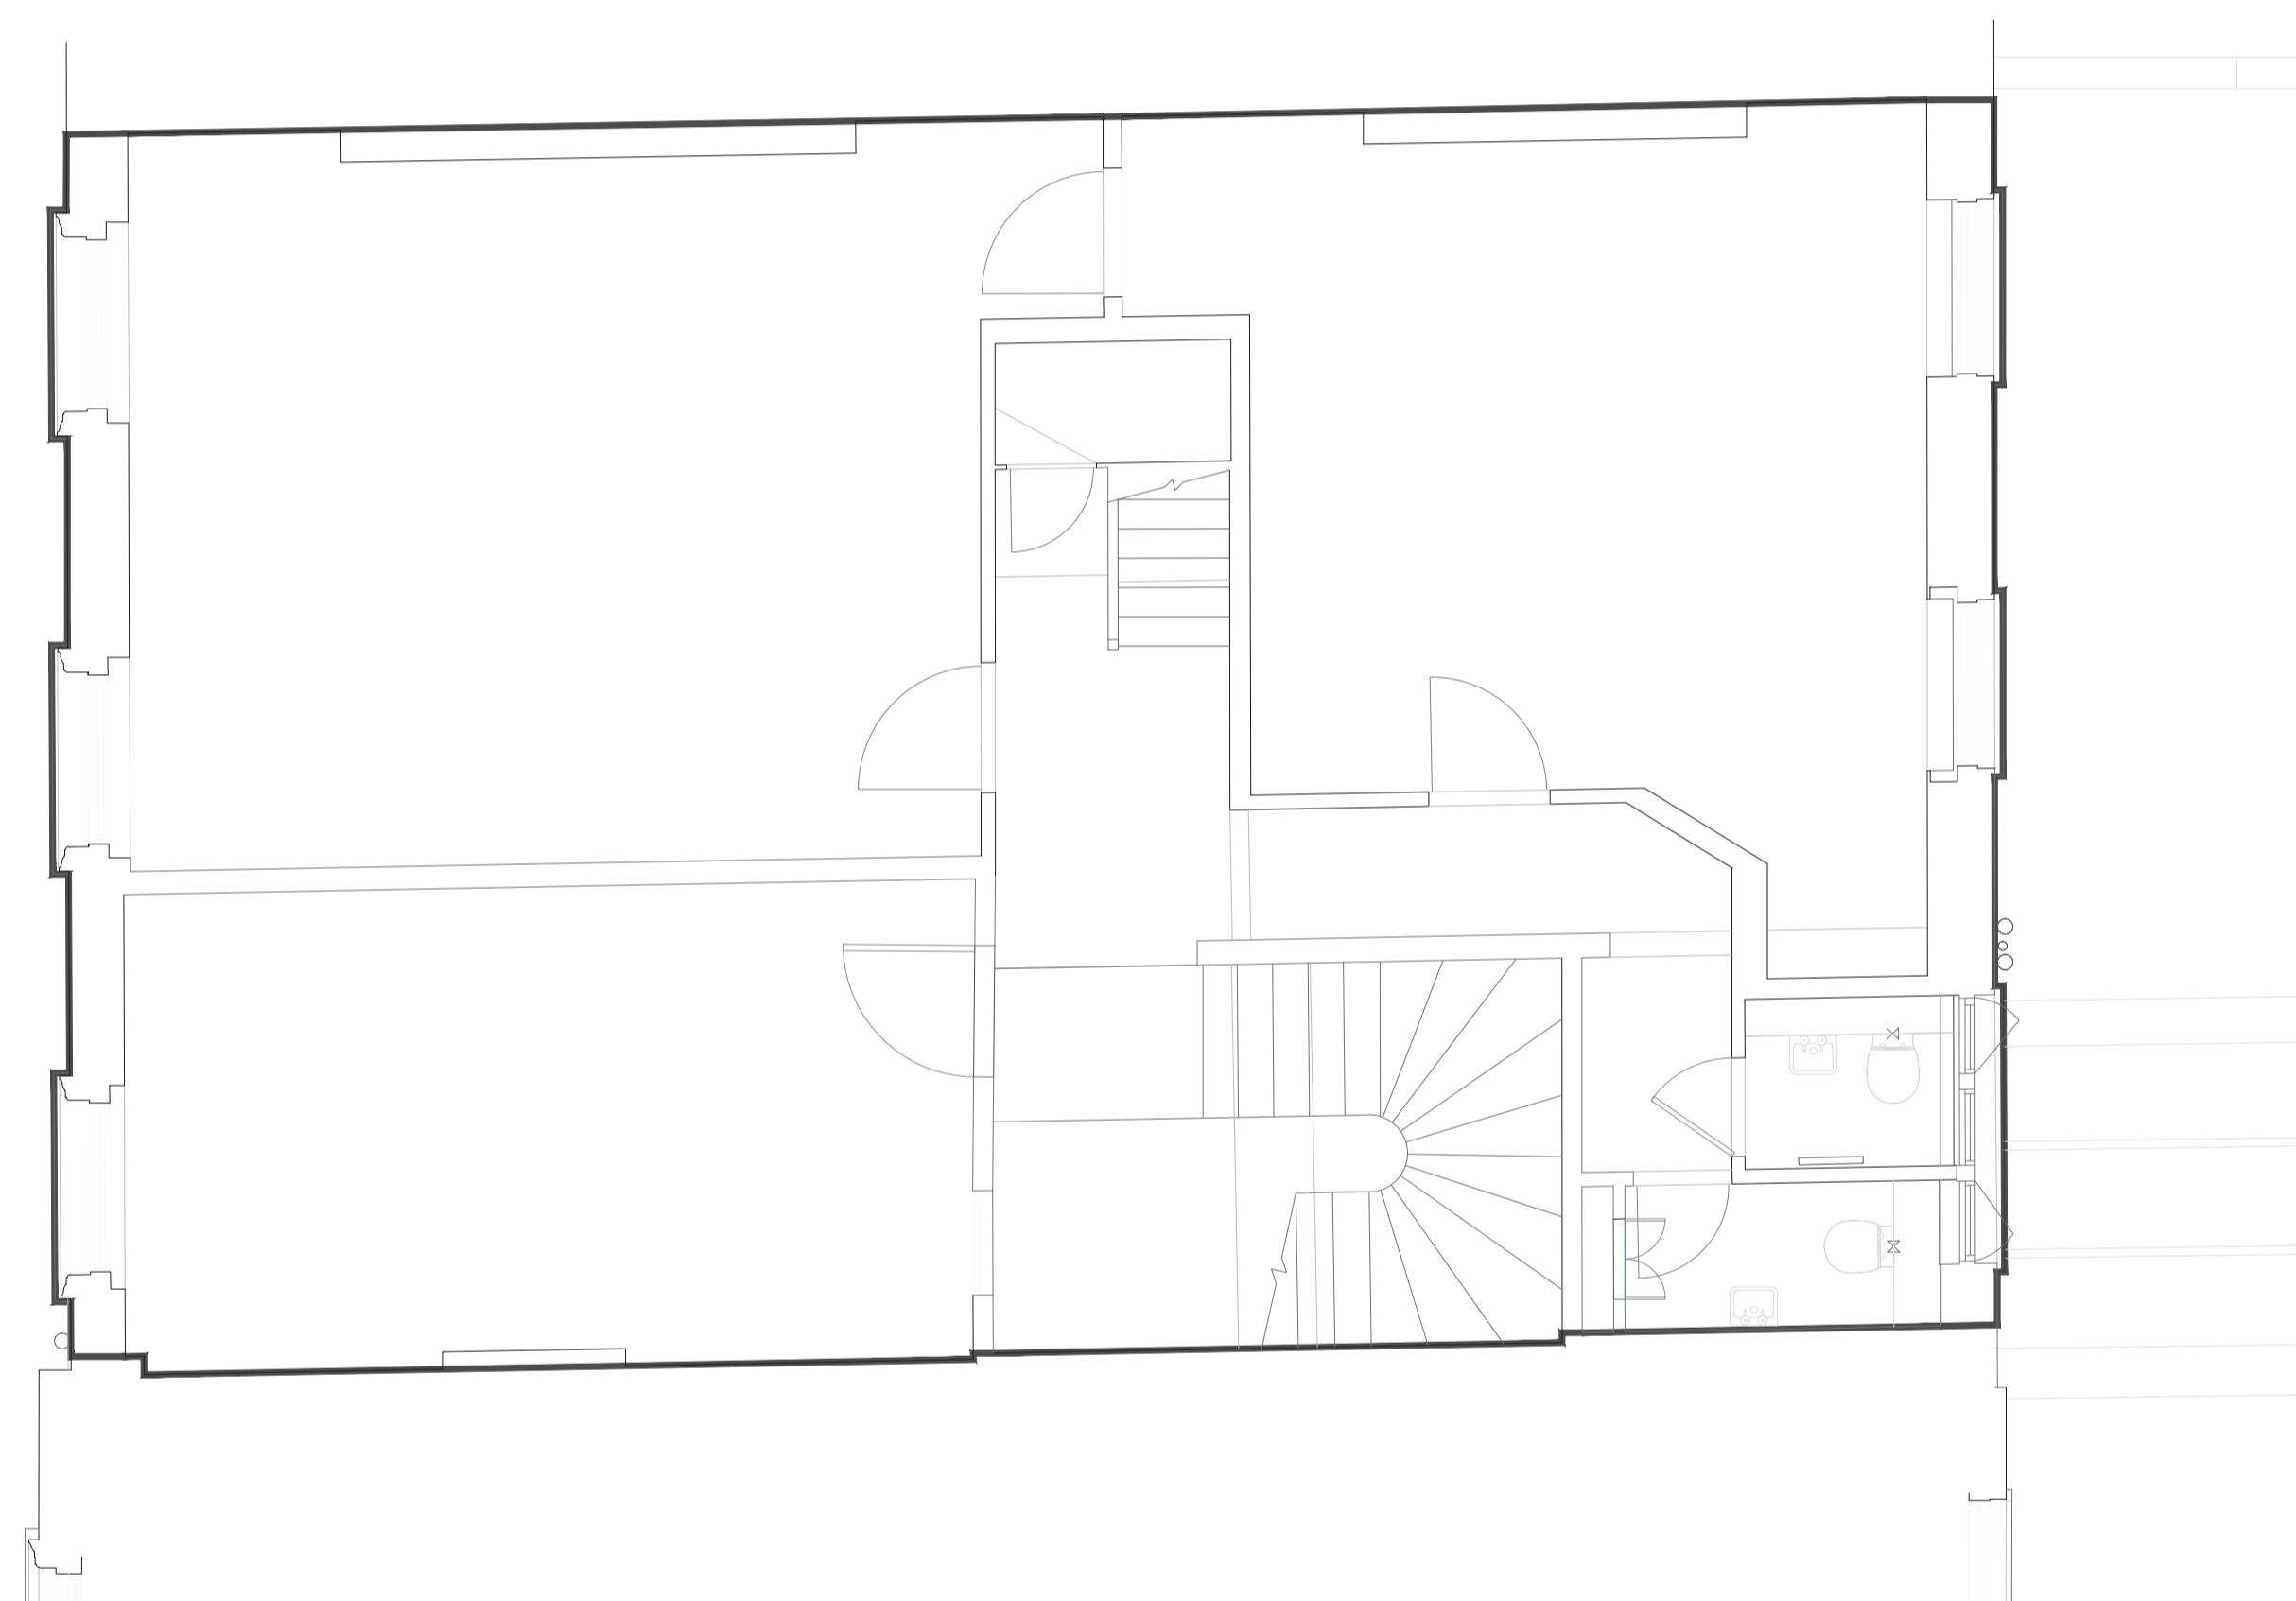

DO NOT SCALE

Use only written dimension. All dimension must be verified prior to works being put into hand and any discrepancies reported to the originator.

Health and Safety Information

	Details	Sign	Date
Asbestos Survey			
Structural Check/Lifting & Handling			
Site Survey			
Access and Egress/Site Compound			
Hazards Identified			

General Notes

REV	Details of Revision	Date	Sign



THE BEDFORD ESTATES

29a Montague Street, London WC1B 5BL

Tel: +44(0)20 7636 2885
 Fax: +44(0)20 7255 1729



Project **45 Russell Square**

Title **2nd Floor Demolition Plan**

Drawing No **BB206 - 2021 - 304**

Scale	Drawn	Checked	Co-ord chk
As Shown	SEM		
Drawing size	Date	Date	Date
A1	Feb 21		

Status **PLANNING**

 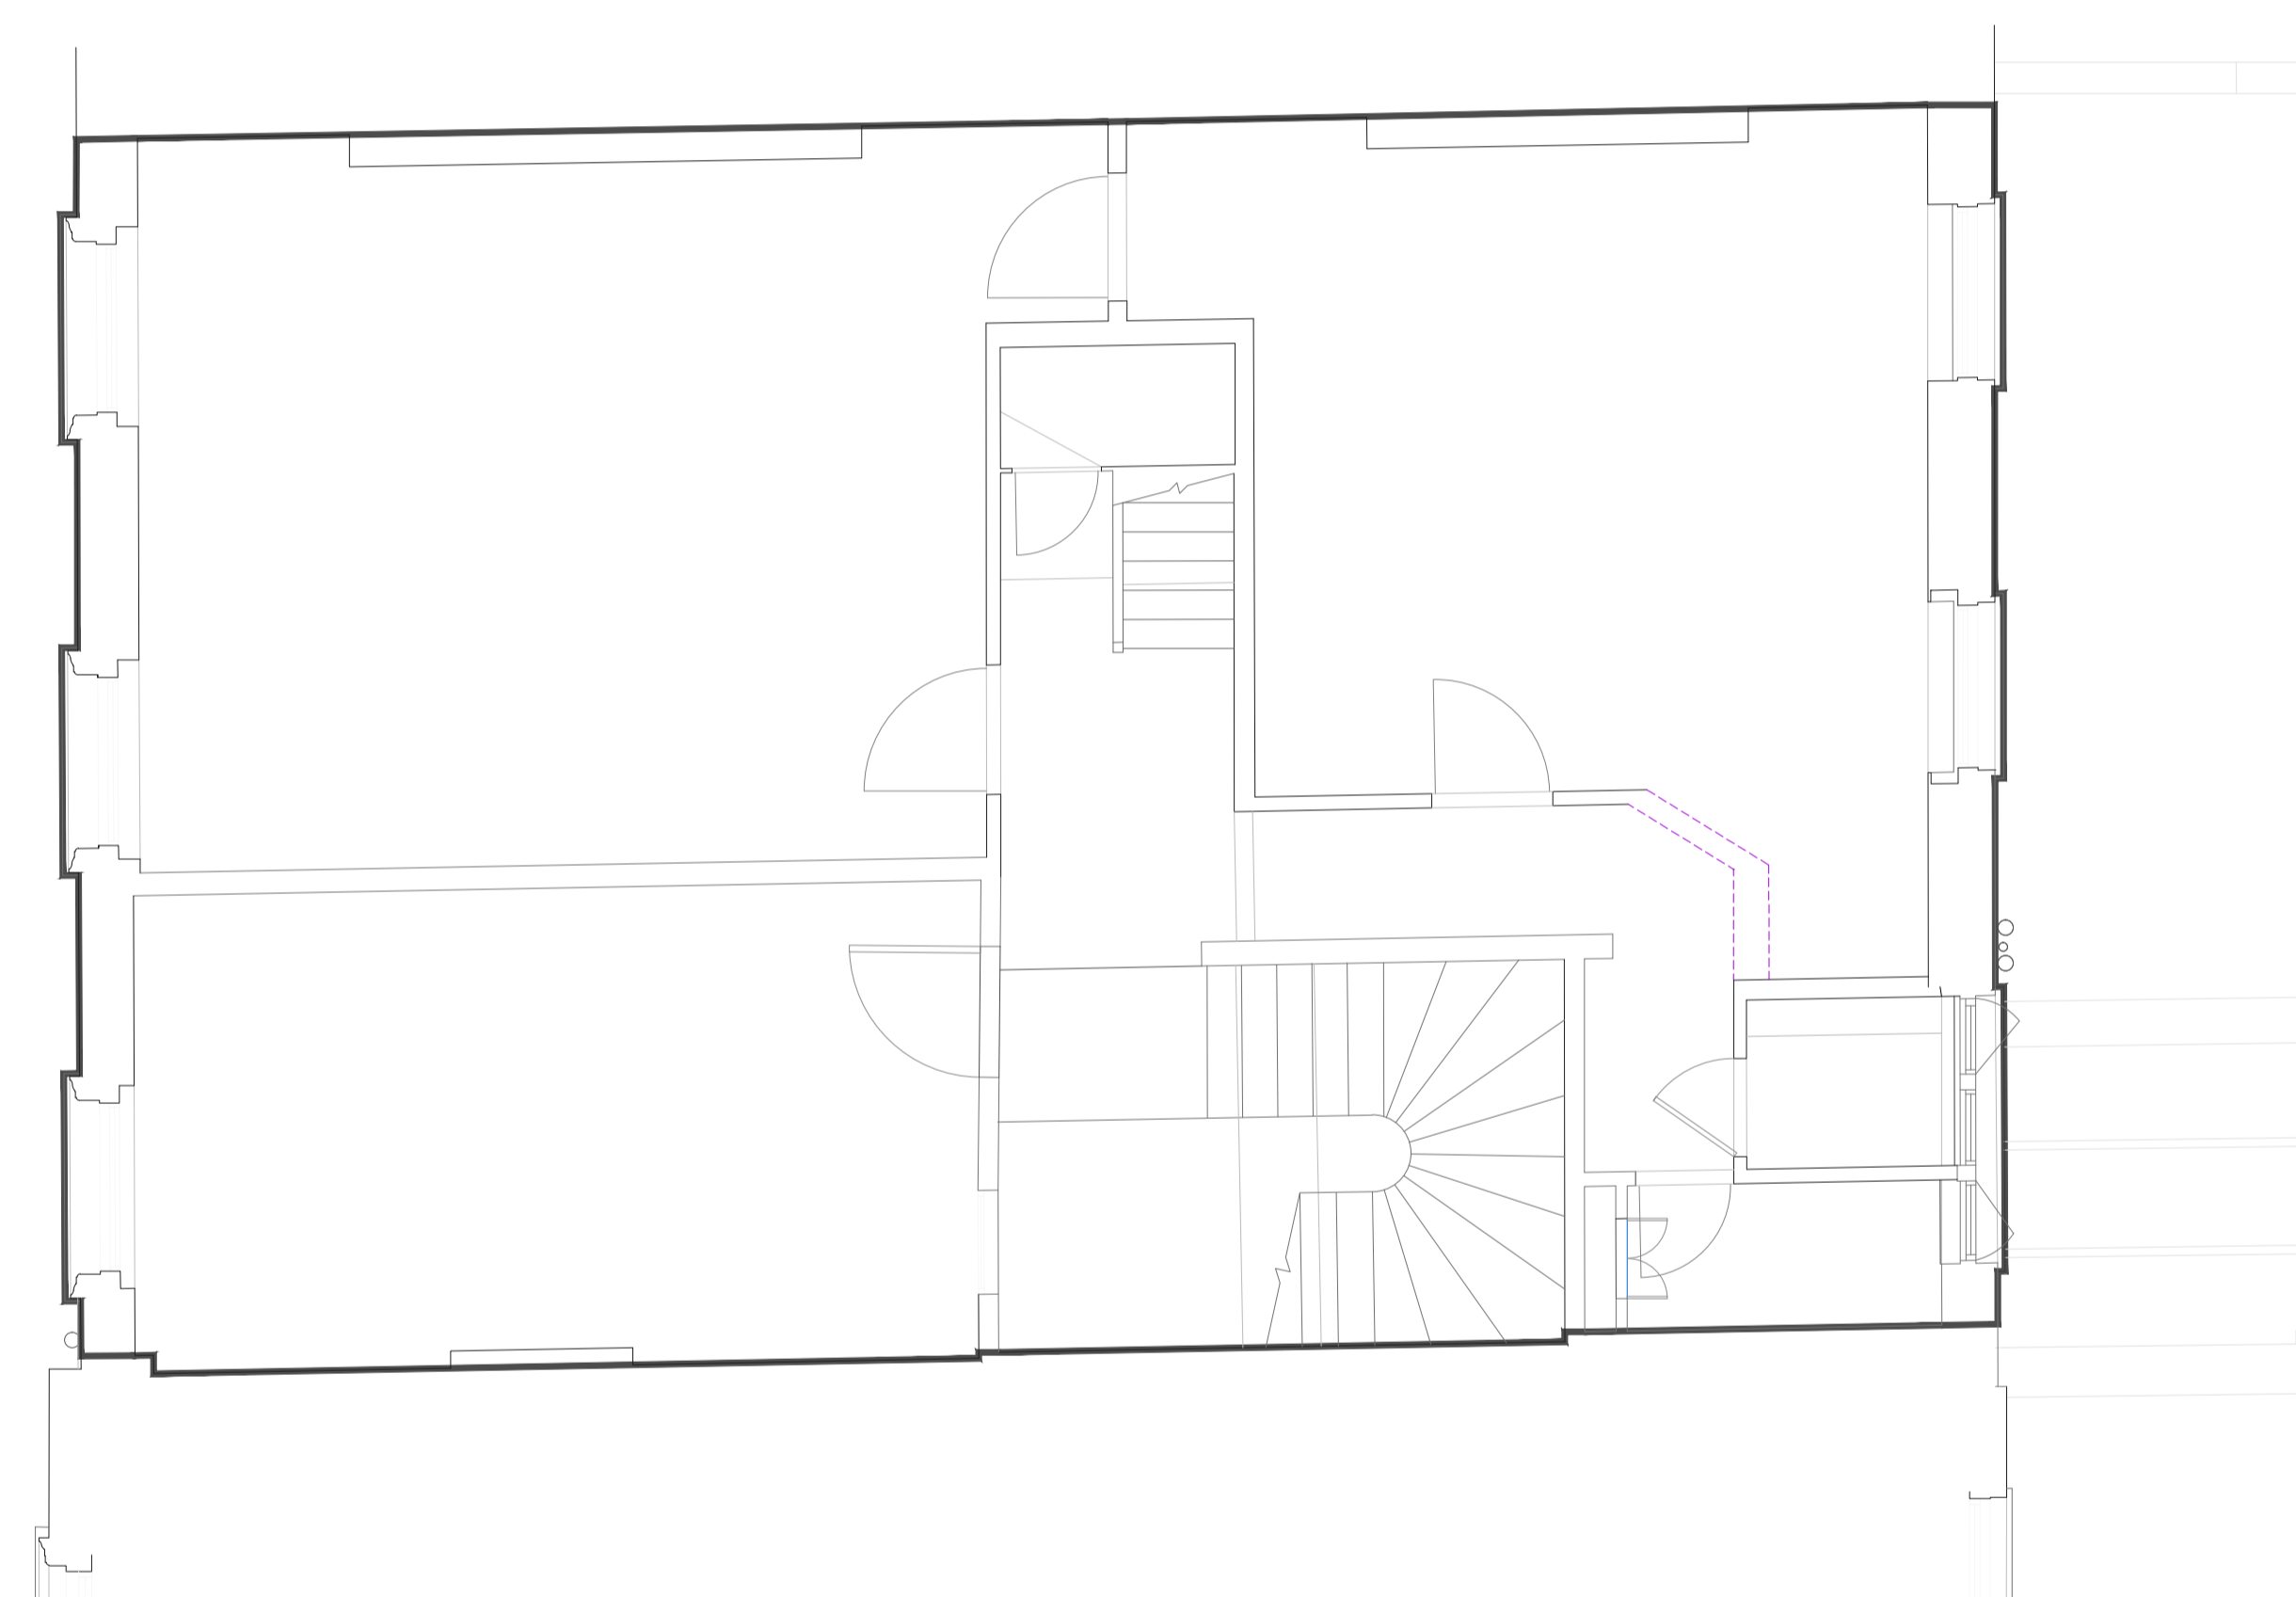

DO NOT SCALE

Use only written dimension. All dimension must be verified prior to works being put into hand and any discrepancies reported to the originator.

Health and Safety Information

	Details	Sign	Date
Asbestos Survey			
Structural Check/Lifting & Handling			
Site Survey			
Access and Egress/Site Compound			
Hazards Identified			

General Notes

REV	Details of Revision	Date	Sign
-----	---------------------	------	------



THE BEDFORD ESTATES

29a Montague Street, London WC1B 5BL

Tel: +44(0)20 7636 2885
Fax: +44(0)20 7255 1729



Project **45 Russell Square**



Title **Proposed 2nd Floor Plan**

Drawing No **BB206 - 2021 - 404**

Scale	Drawn	Checked	Co-ord chk
As Shown	SEM		
Drawing size	Date	Date	Date
A1	Feb 21		

Status **PLANNING**

 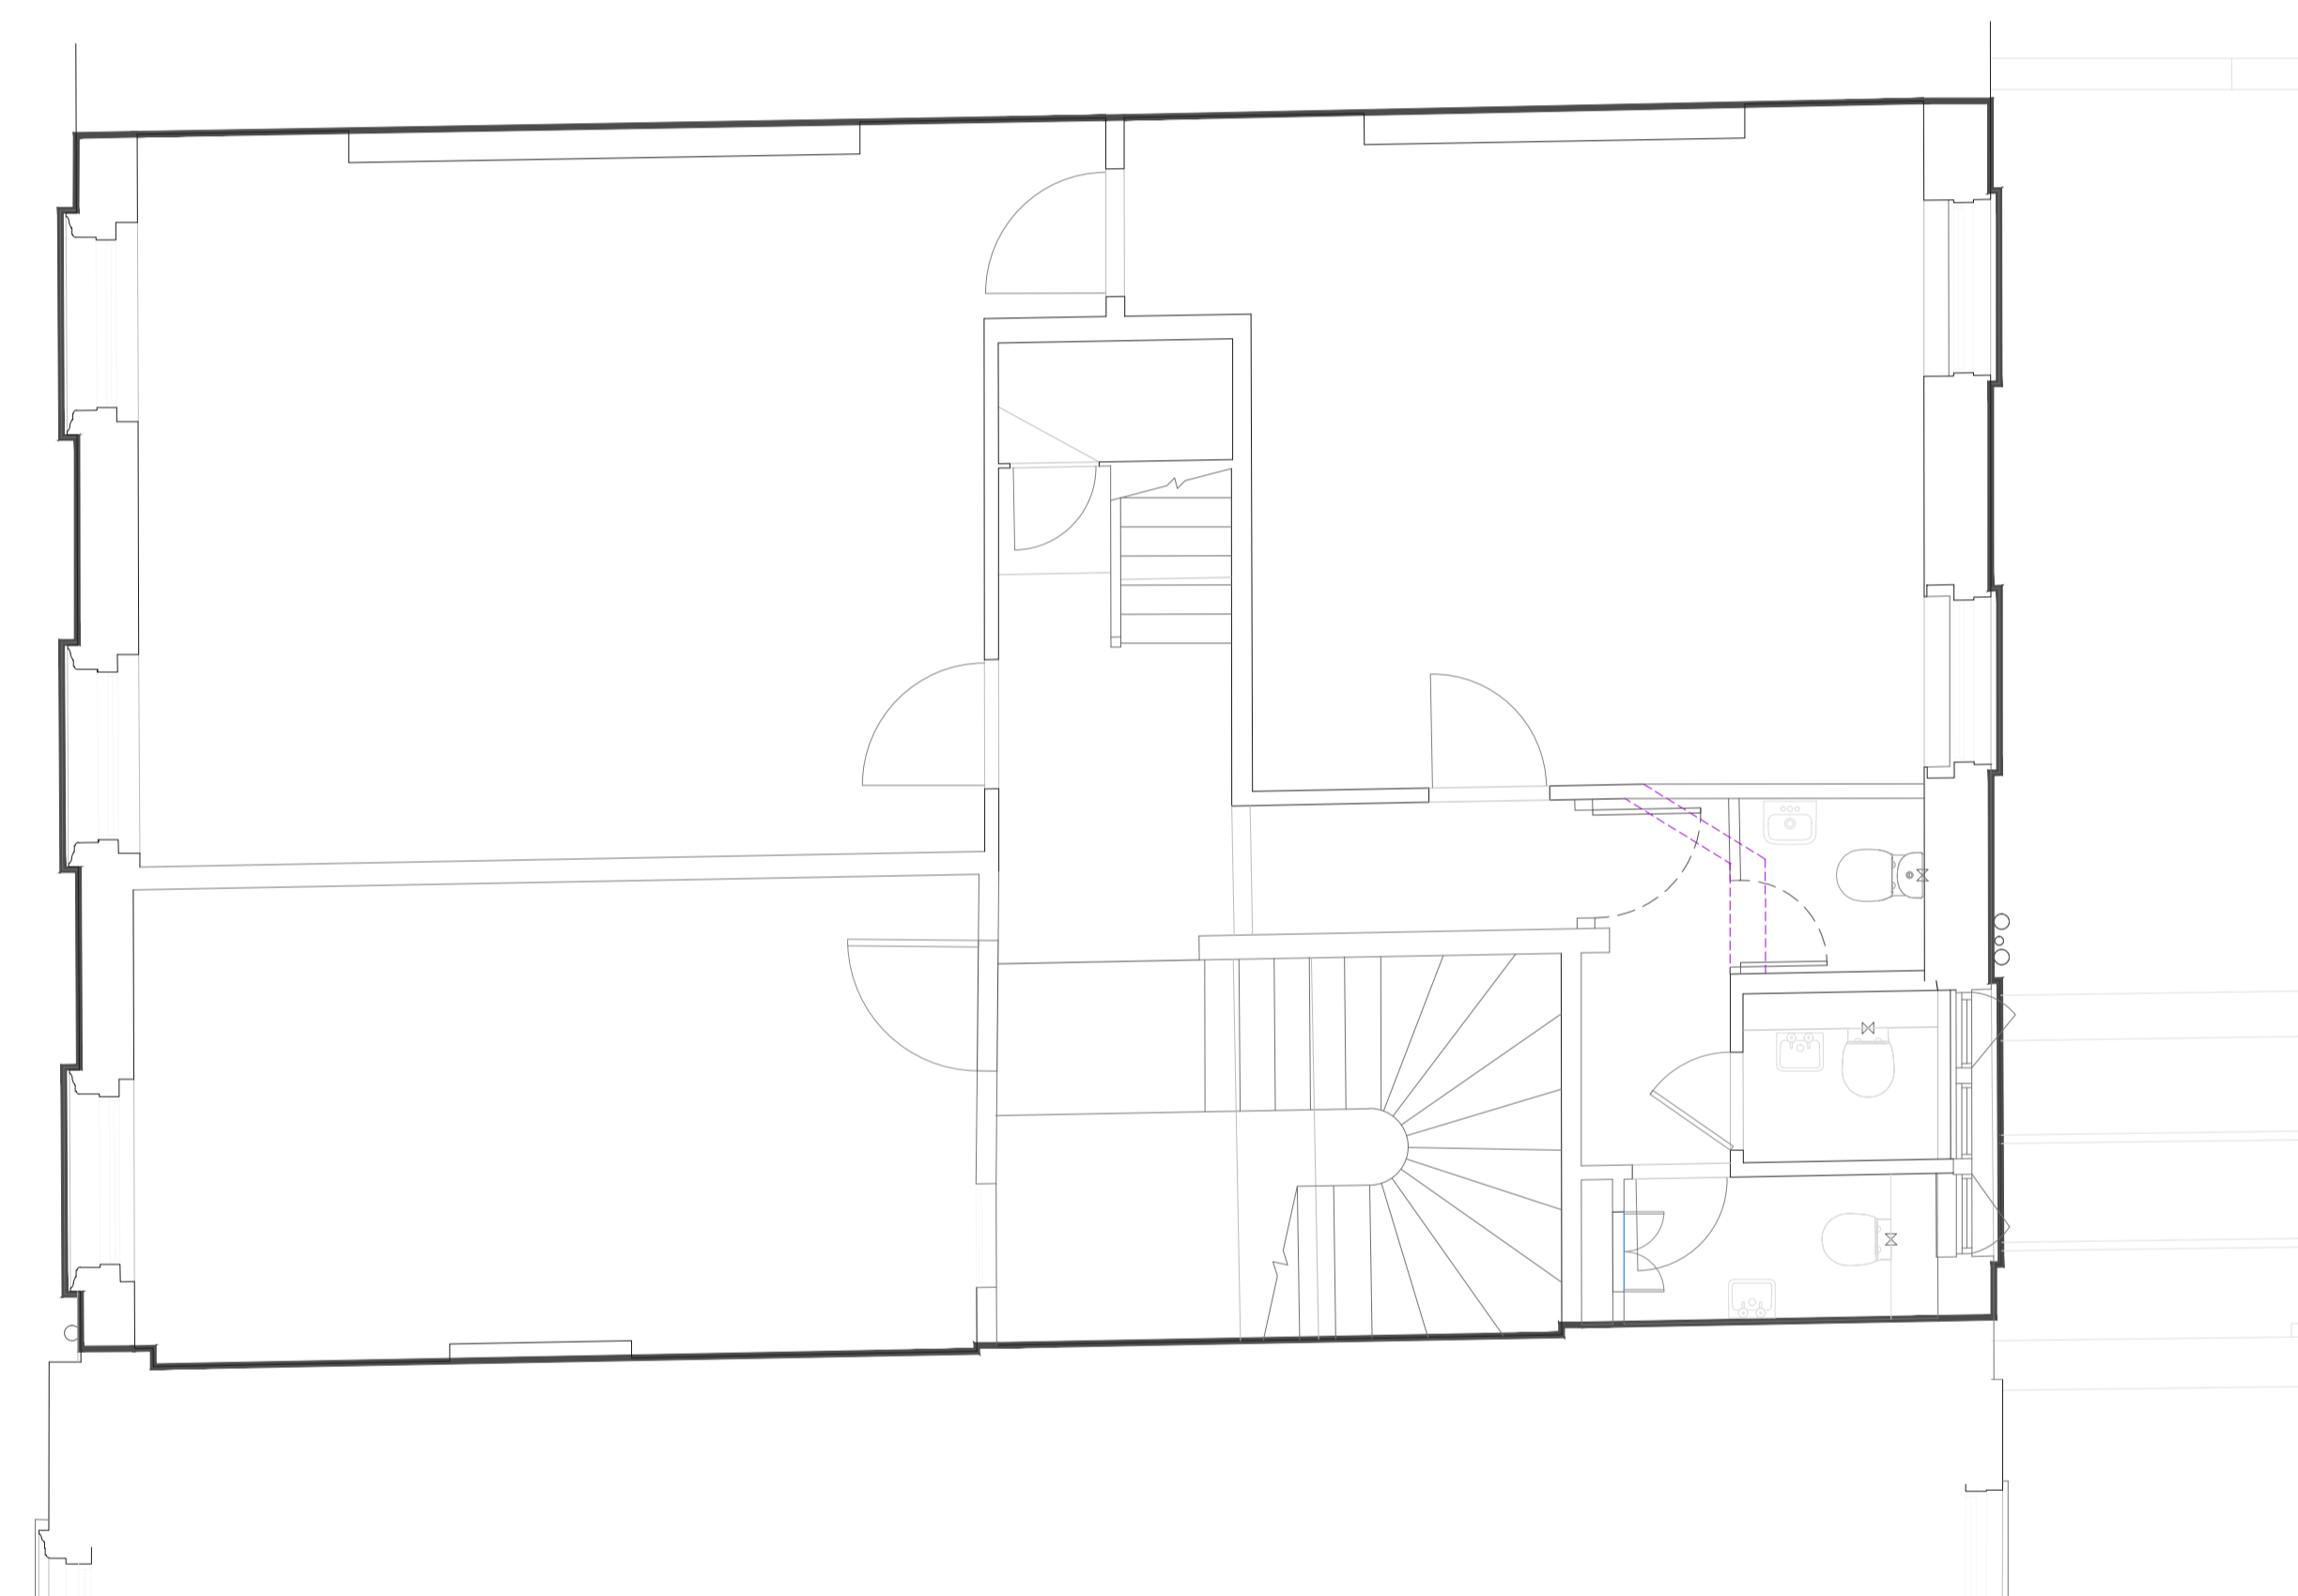

 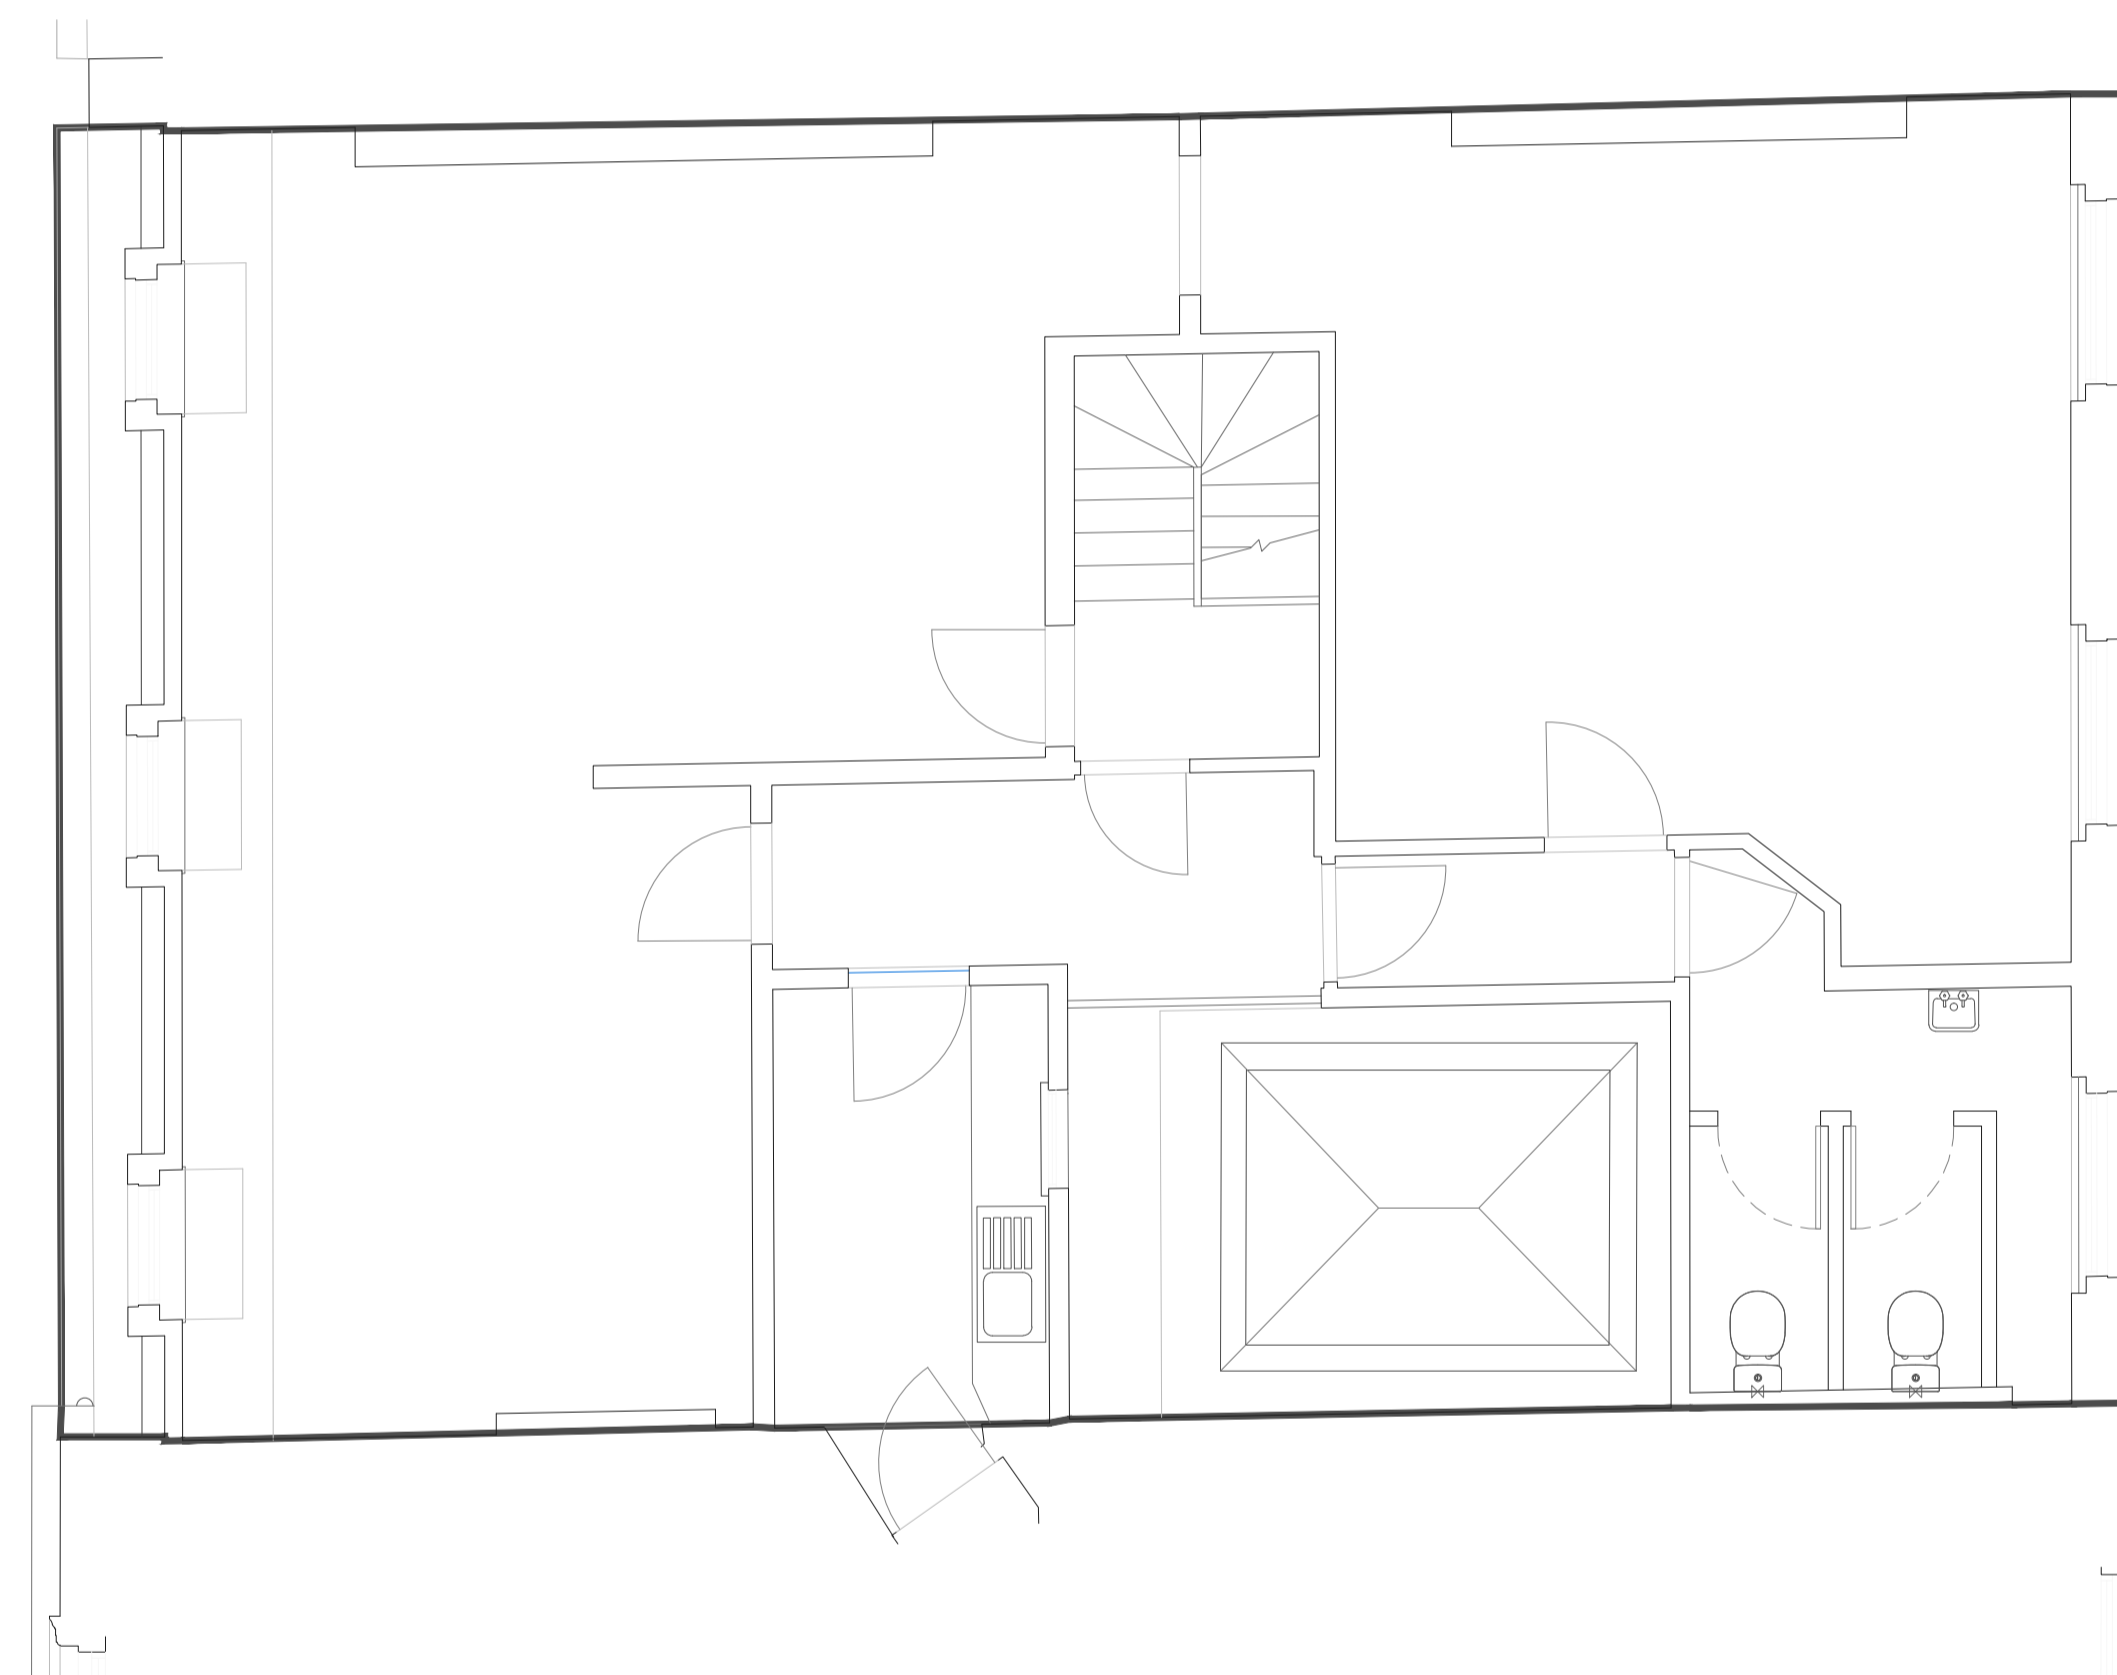

DO NOT SCALE
Use only written dimension. All dimension must be verified prior to works being put into hand and any discrepancies reported to the originator.

Health and Safety Information			
	Details	Sign	Date
Asbestos Survey			
Structural Check/Lifting & Handling			
Site Survey			
Access and Egress/Site Compound			
Hazards Identified			

General Notes

REV	Details of Revision	Date	Sign


THE BEDFORD ESTATES

29a Montague Street, London WC1B 5BL
 Tel: +44(0)20 7636 2885
 Fax: +44(0)20 7255 1729

Project **45 Russell Square**

Title **Existing 3rd Floor Plan**

Drawing No **BB206 - 2021 - 205**

Scale	Drawn	Checked	Co-ord chk
As Shown	SEM		
Drawing size	Date	Date	Date
A1	Feb 21		
Status	PLANNING		

DO NOT SCALE

Use only written dimension. All dimension must be verified prior to works being put into hand and any discrepancies reported to the originator.

Health and Safety Information

	Details	Sign	Date
Asbestos Survey			
Structural Check/Lifting & Handling			
Site Survey			
Access and Egress/Site Compound			
Hazards Identified			

General Notes

REV	Details of Revision	Date	Sign
-----	---------------------	------	------



THE BEDFORD ESTATES

29a Montague Street, London WC1B 5BL



Tel: +44(0)20 7636 2885
Fax: +44(0)20 7255 1729



Project **45 Russell Square**

Title **3rd Floor Demolition**

Drawing No **BB206 - 2021 - 305**

Scale	Drawn	Checked	Co-ord chk
As Shown	SEM		
Drawing size	Date	Date	Date
A1	Feb 21		
Status	PLANNING		

 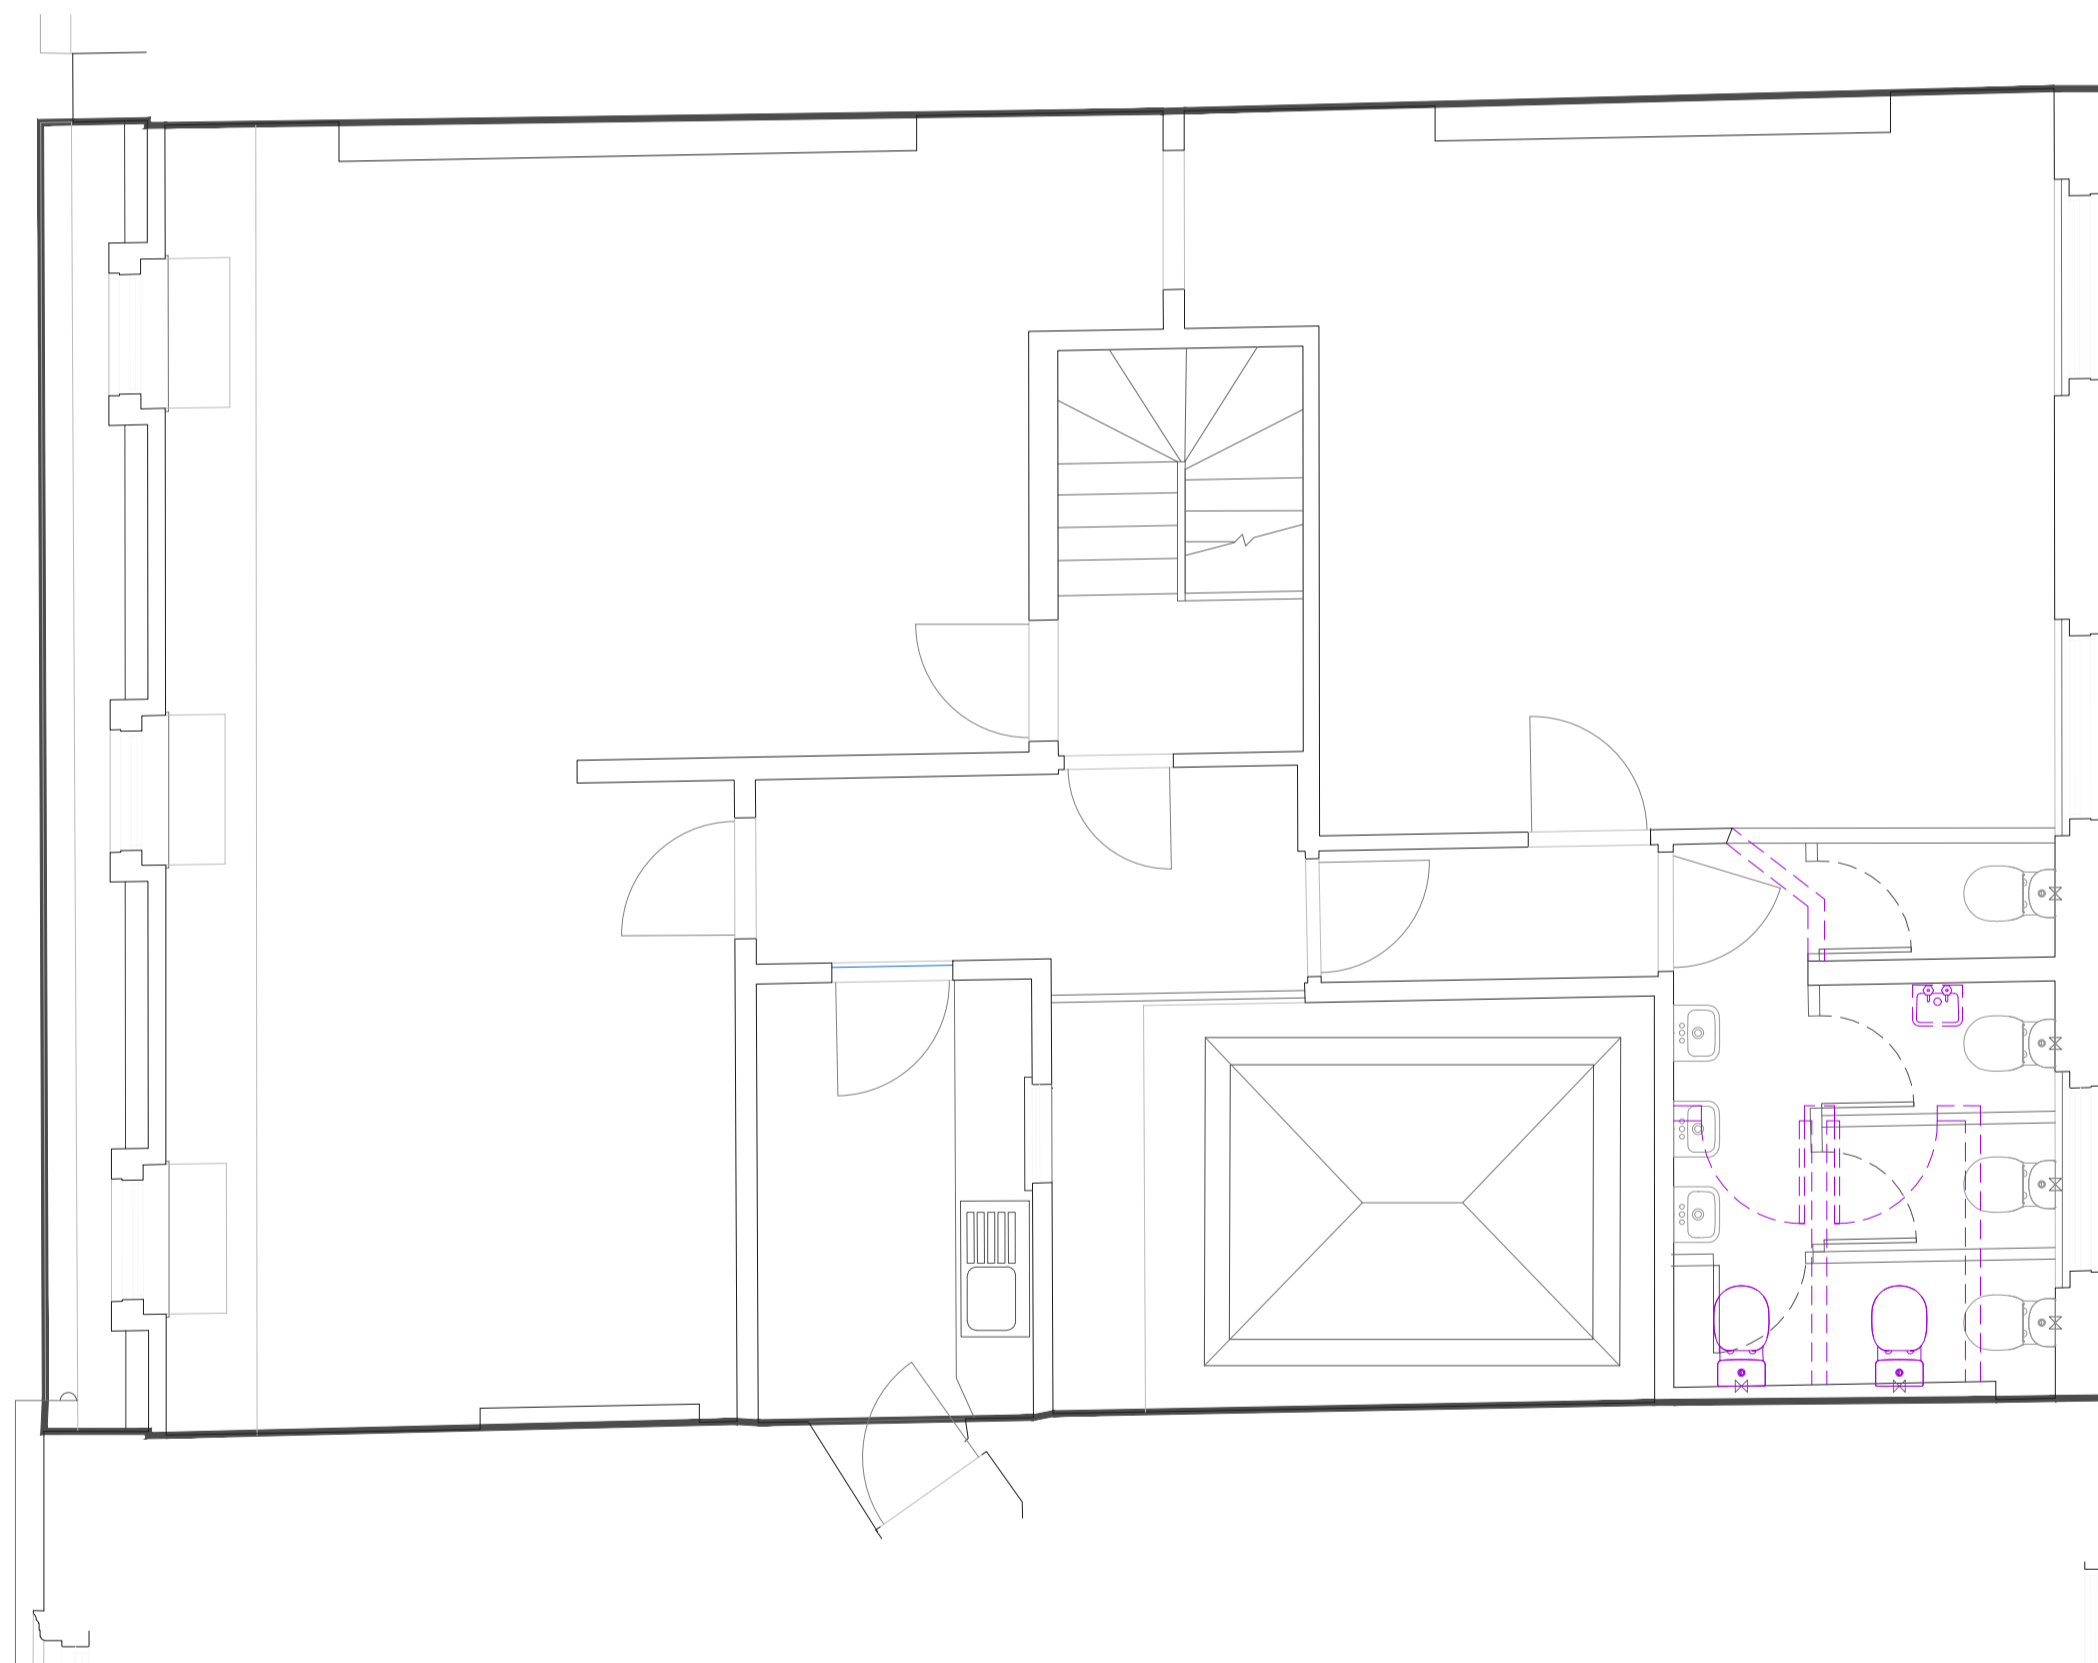

 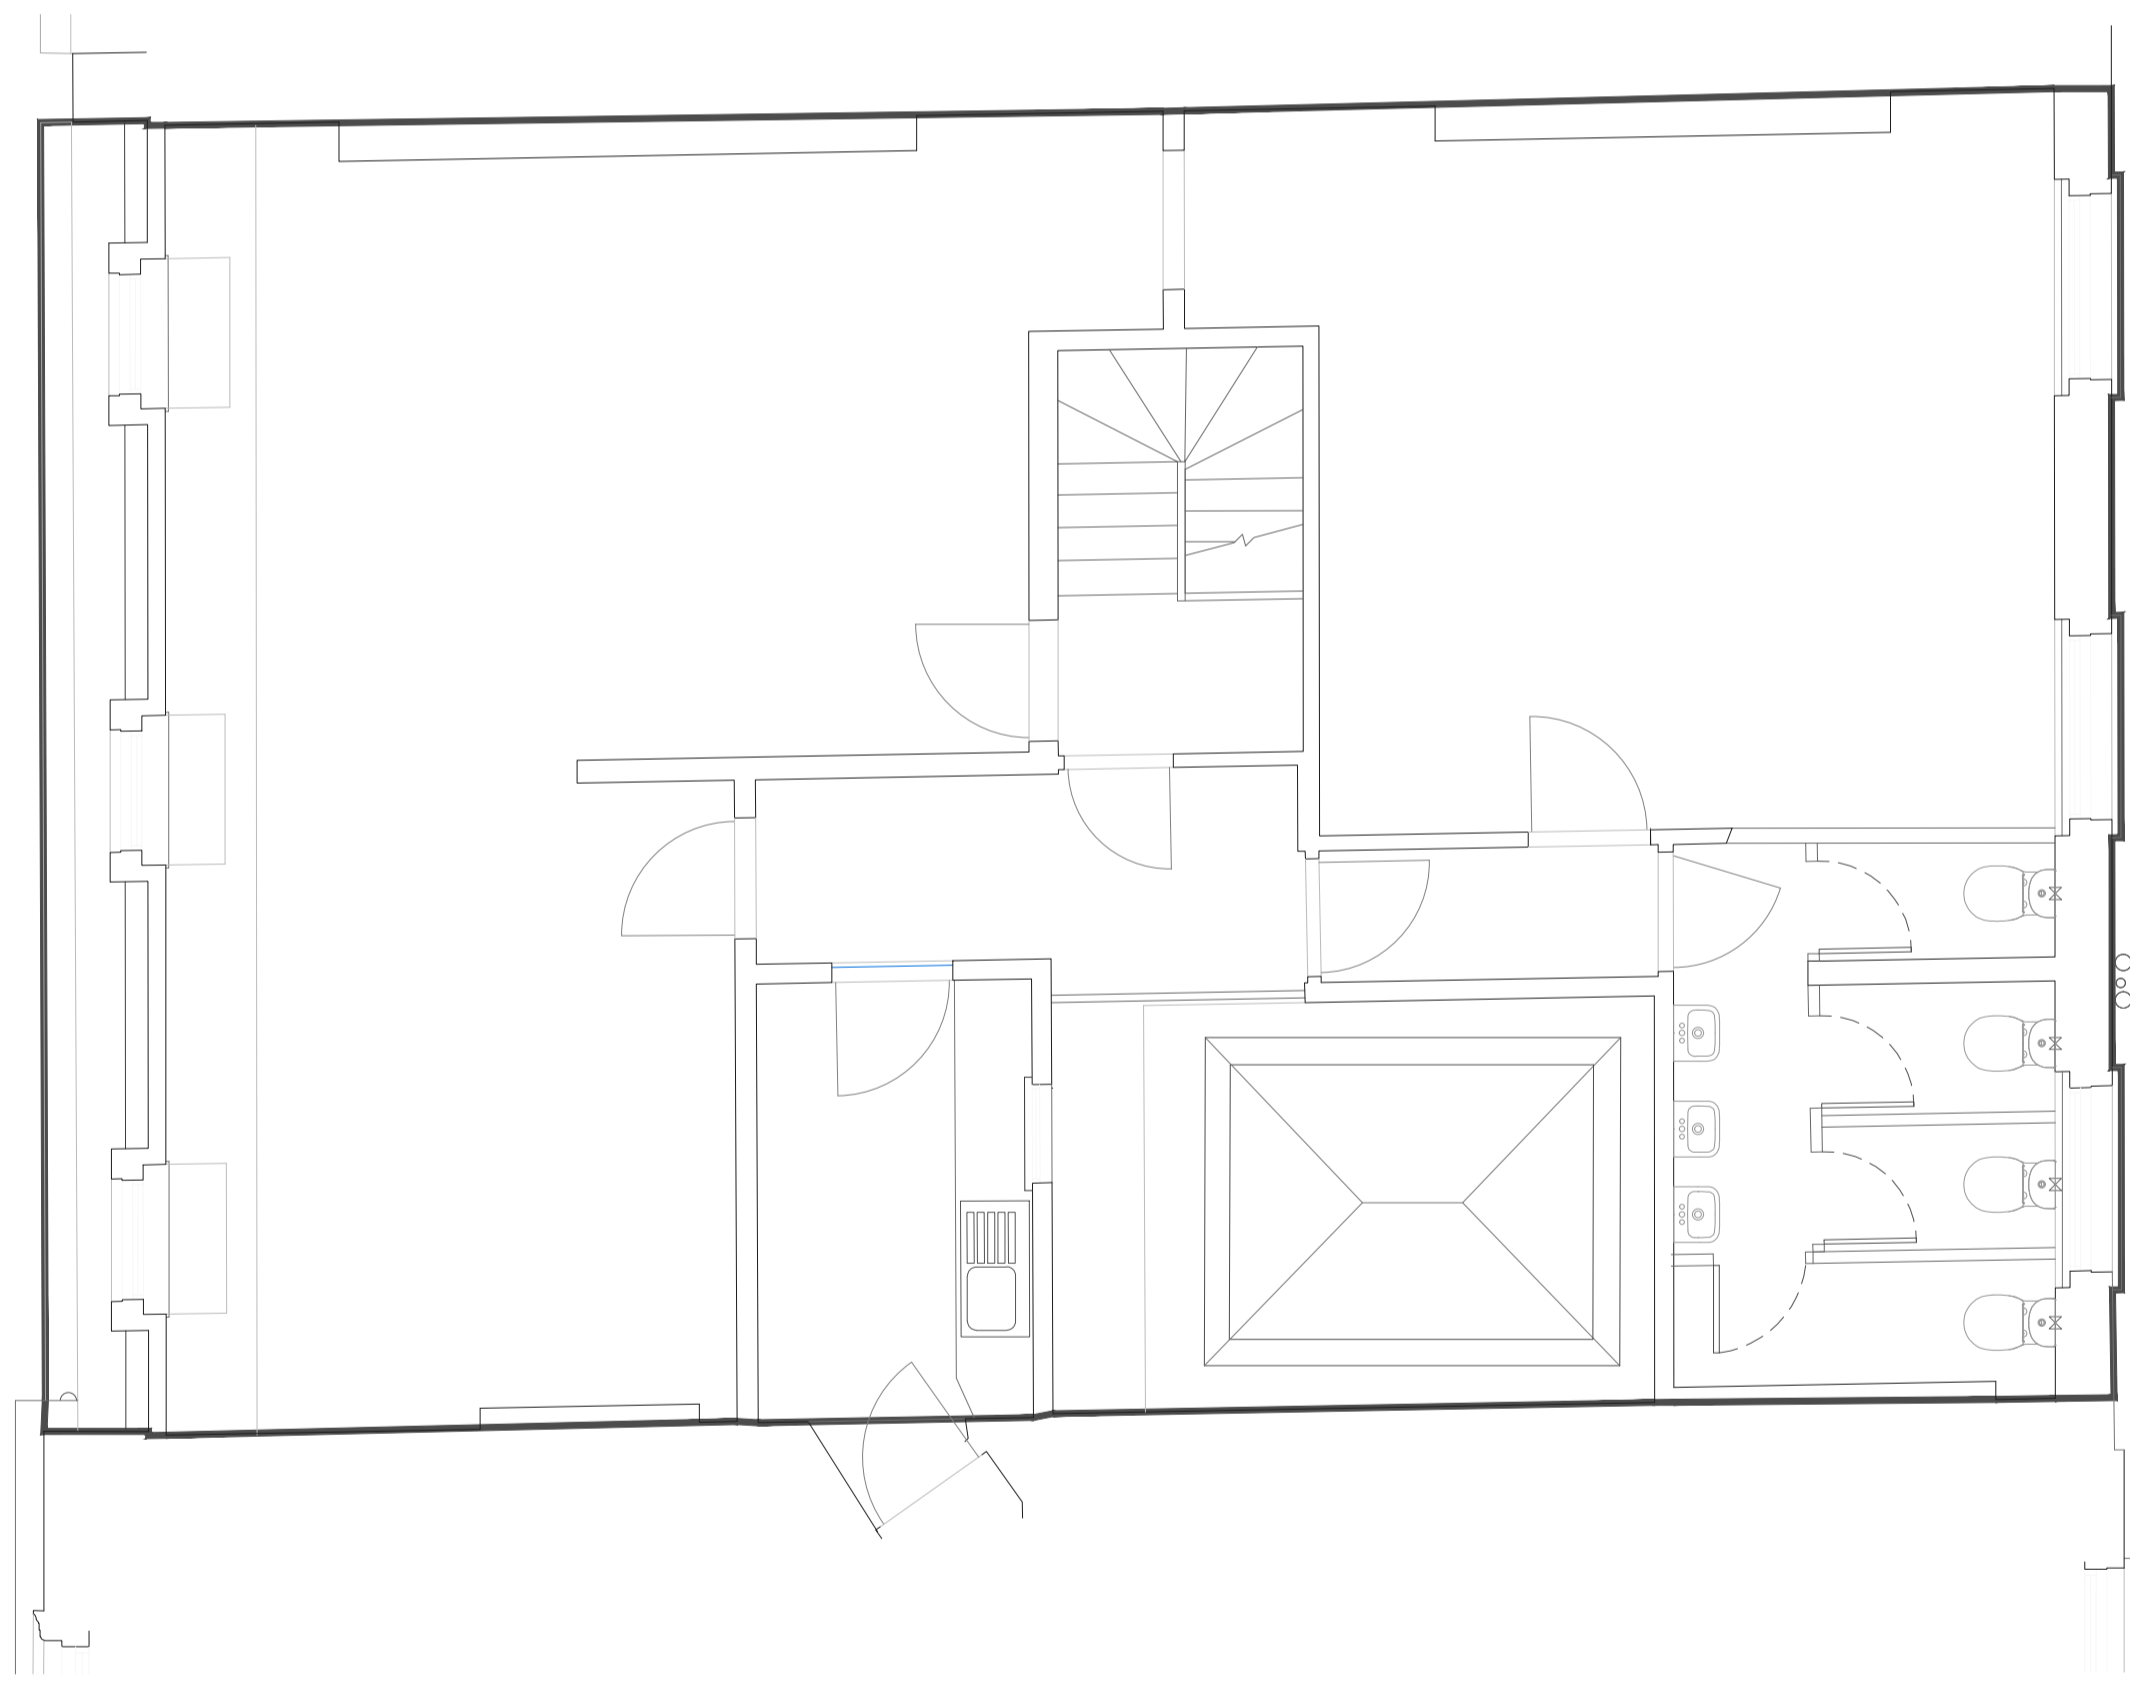

DO NOT SCALE
Use only written dimension. All dimension must be verified prior to works being put into hand and any discrepancies reported to the originator.

Health and Safety Information			
	Details	Sign	Date
Asbestos Survey			
Structural Check/Lifting & Handling			
Site Survey			
Access and Egress/Site Compound			
Hazards Identified			

General Notes

REV	Details of Revision	Date	Sign



29a Montague Street, London WC1B 5BL
Tel: +44(0)20 7636 2885
Fax: +44(0)20 7255 1729

Project **45 Russell Square**

Title **Proposed 3rd Floor Plan**

Drawing No **BB206 - 2021 - 405**

Scale	Drawn	Checked	Co-ord chk
As Shown	SEM		
Drawing size	Date	Date	Date
A1	Feb 21		

Status **Planning**