

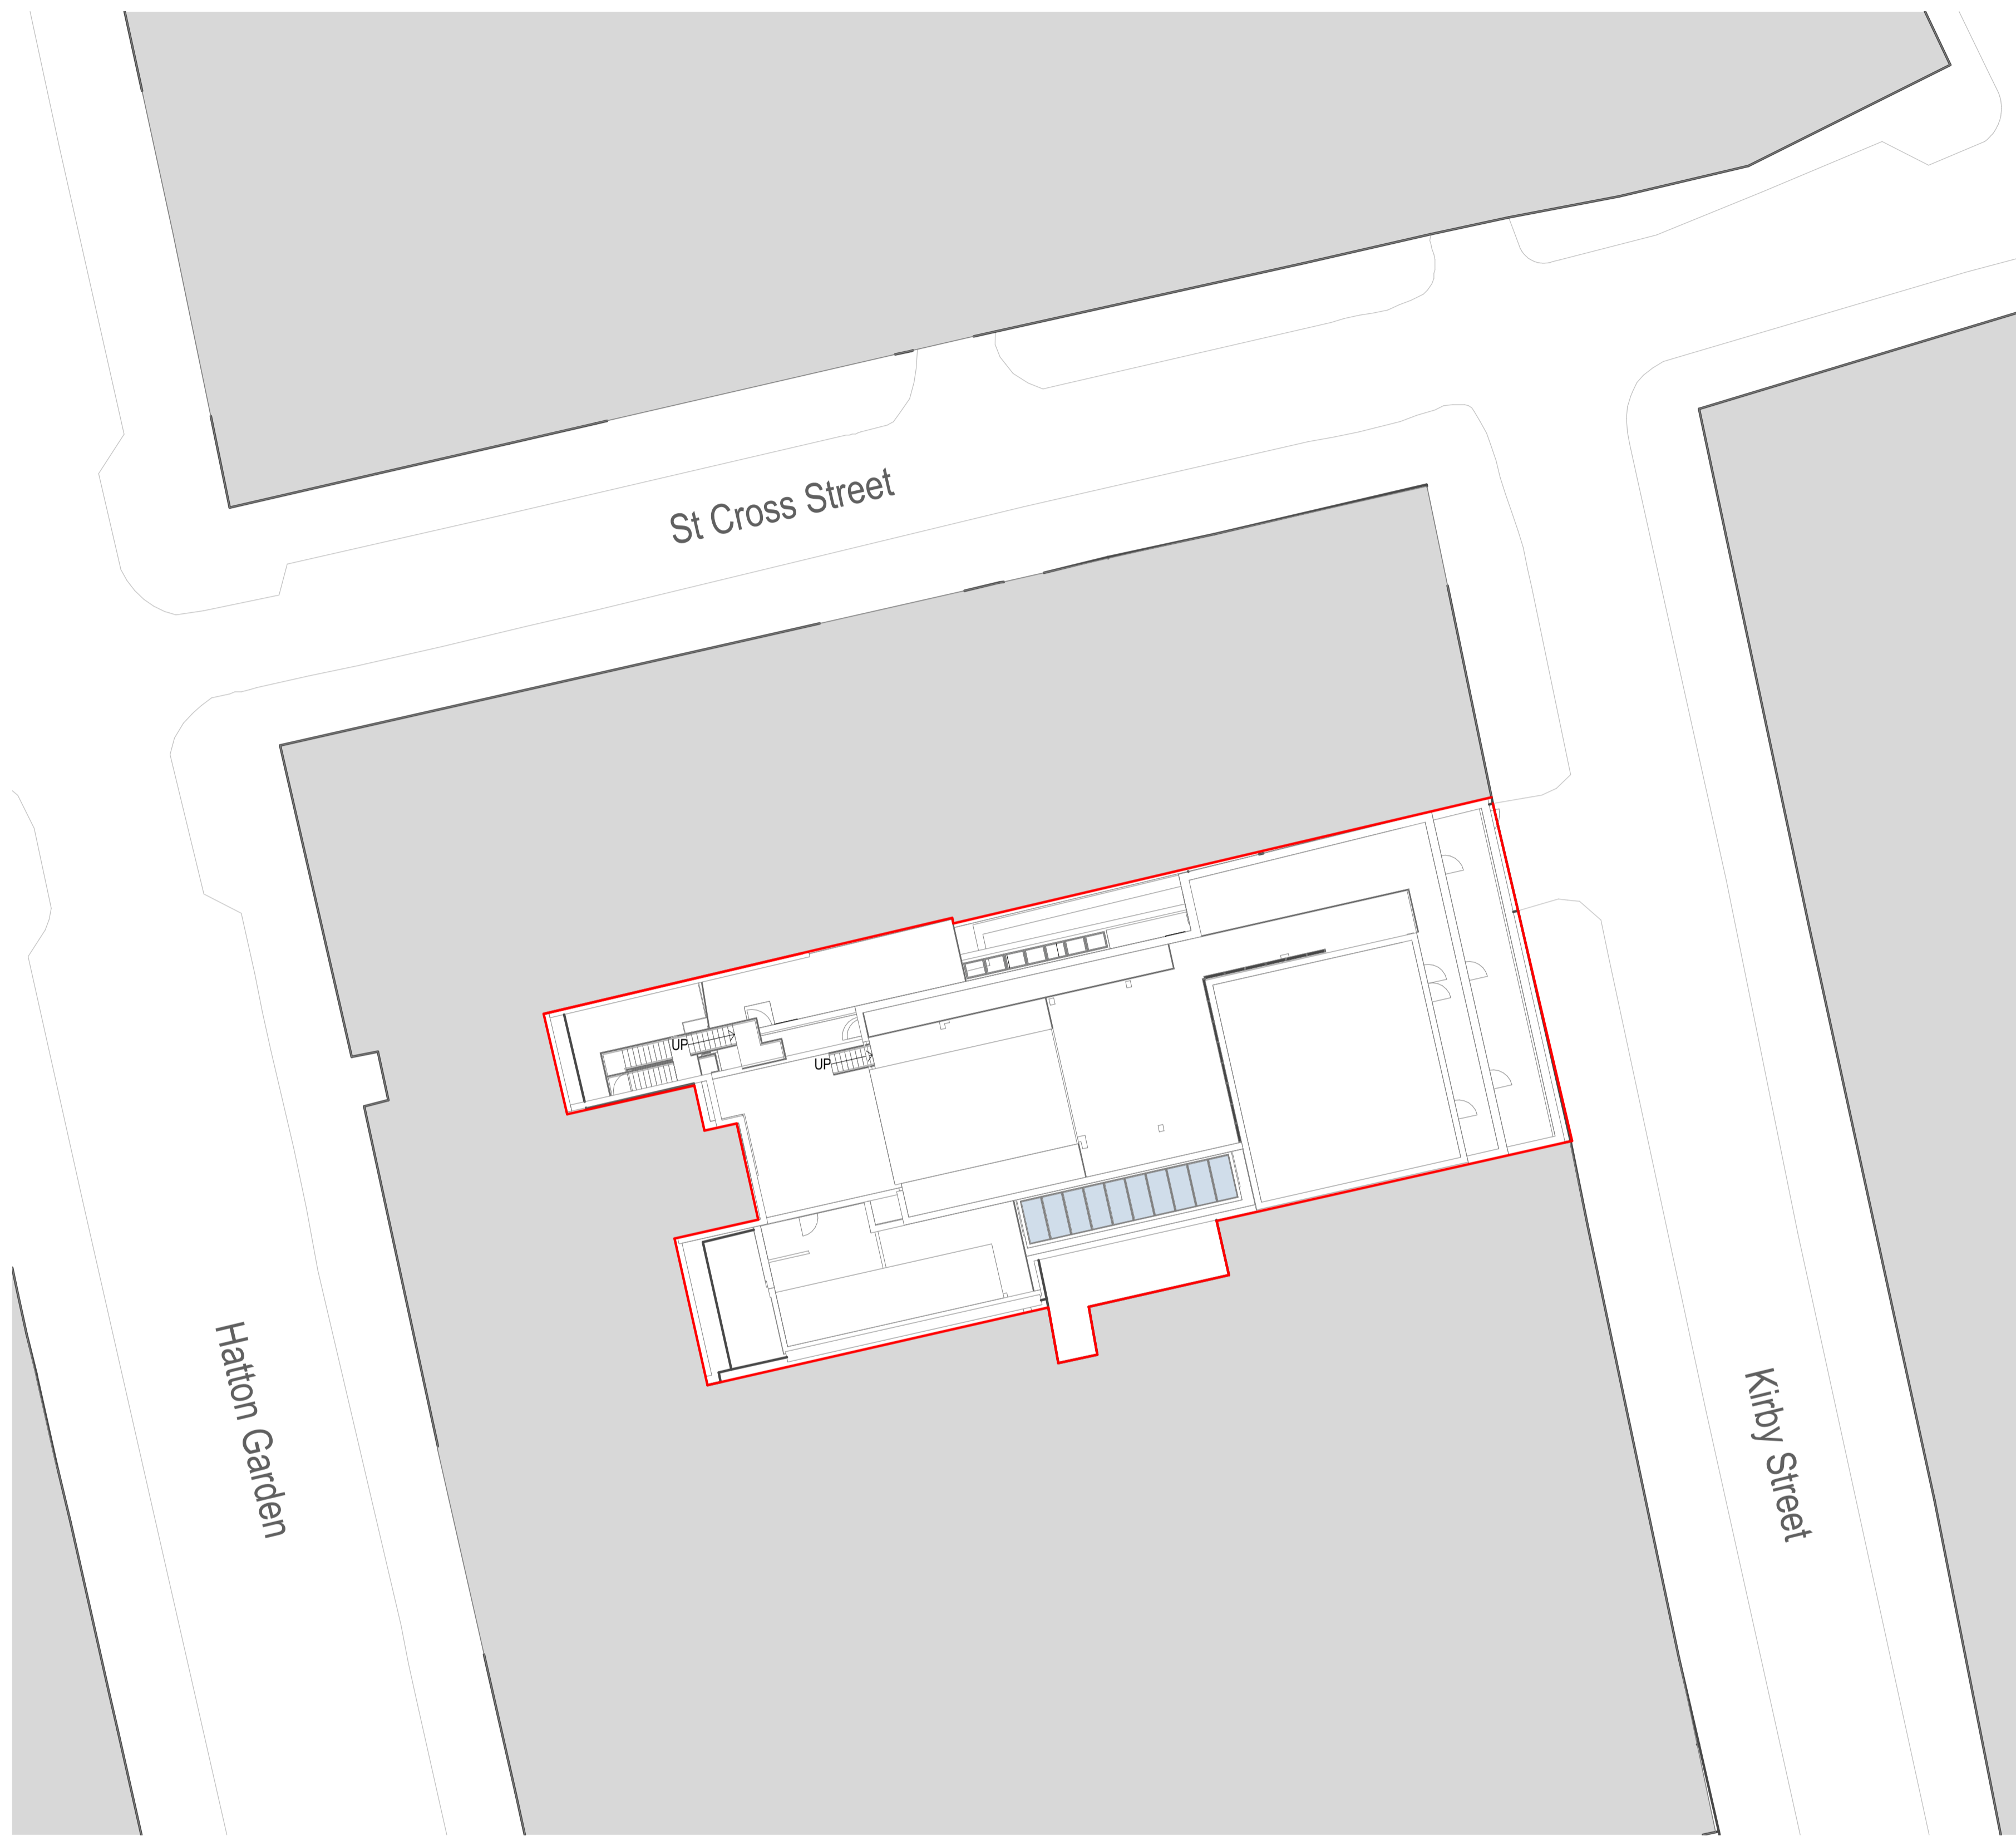


1 Location Plan
1 : 1250

 


2 Site Plan
1 : 200

 

© COPYRIGHT Estates Directorate

Do not scale from drawings. Verify all dimensions on site prior to construction. THE EXISTING LAYOUTS ARE BASED ON ARCHIVE DRAWINGS PROVIDED BY THE CLIENT AND A VISUAL INSPECTION CARRIED OUT BY MACE. A MEASURED UNAUTHORISED USE, DISCLOSURE, STORAGE OR REPRODUCTION OF THIS DOCUMENT WITHOUT THE WRITTEN PERMISSION OF MACE IS STRICTLY PROHIBITED. ALL DIMENSIONS TO BE CONFIRMED BY A MEASURED BUILDING SURVEY IN A LATER STAGE.

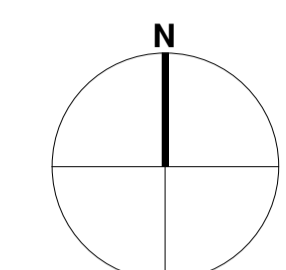

Rev	Date	By	Chk	Description
Planning				
Estates Directorate - 102 Petty France, London, SW1H 9AJ				
Site	28 Kirby St Holborn, London EC1N 8FA			
Security Classification	OFFICIAL SENSITIVE			
Drawing Number	366930-5376-HLN-XXX-XX-DR-A- 1000			
Project Name	HO Kirby Street			
Dwg Title	Location Plan & Site Plan			
E-PIMS	366930	BPRN No.	5376	Rev Ref
Drawn By	Author	DATE	11/11/2020	SCALE As indicated